


NO.	REVISION	DATE
1	ISSUED FOR CLIENT REVIEW	MAY 7/2021
2	ISSUED FOR REVIEW	JULY 21/2021
3	ISSUED FOR CLIENT REVIEW	JULY 29/2021
4	ISSUED FOR CO-ORDINATION	JULY 30/2021



**FOURTH FLOOR PLAN**

SCALE: 1:150

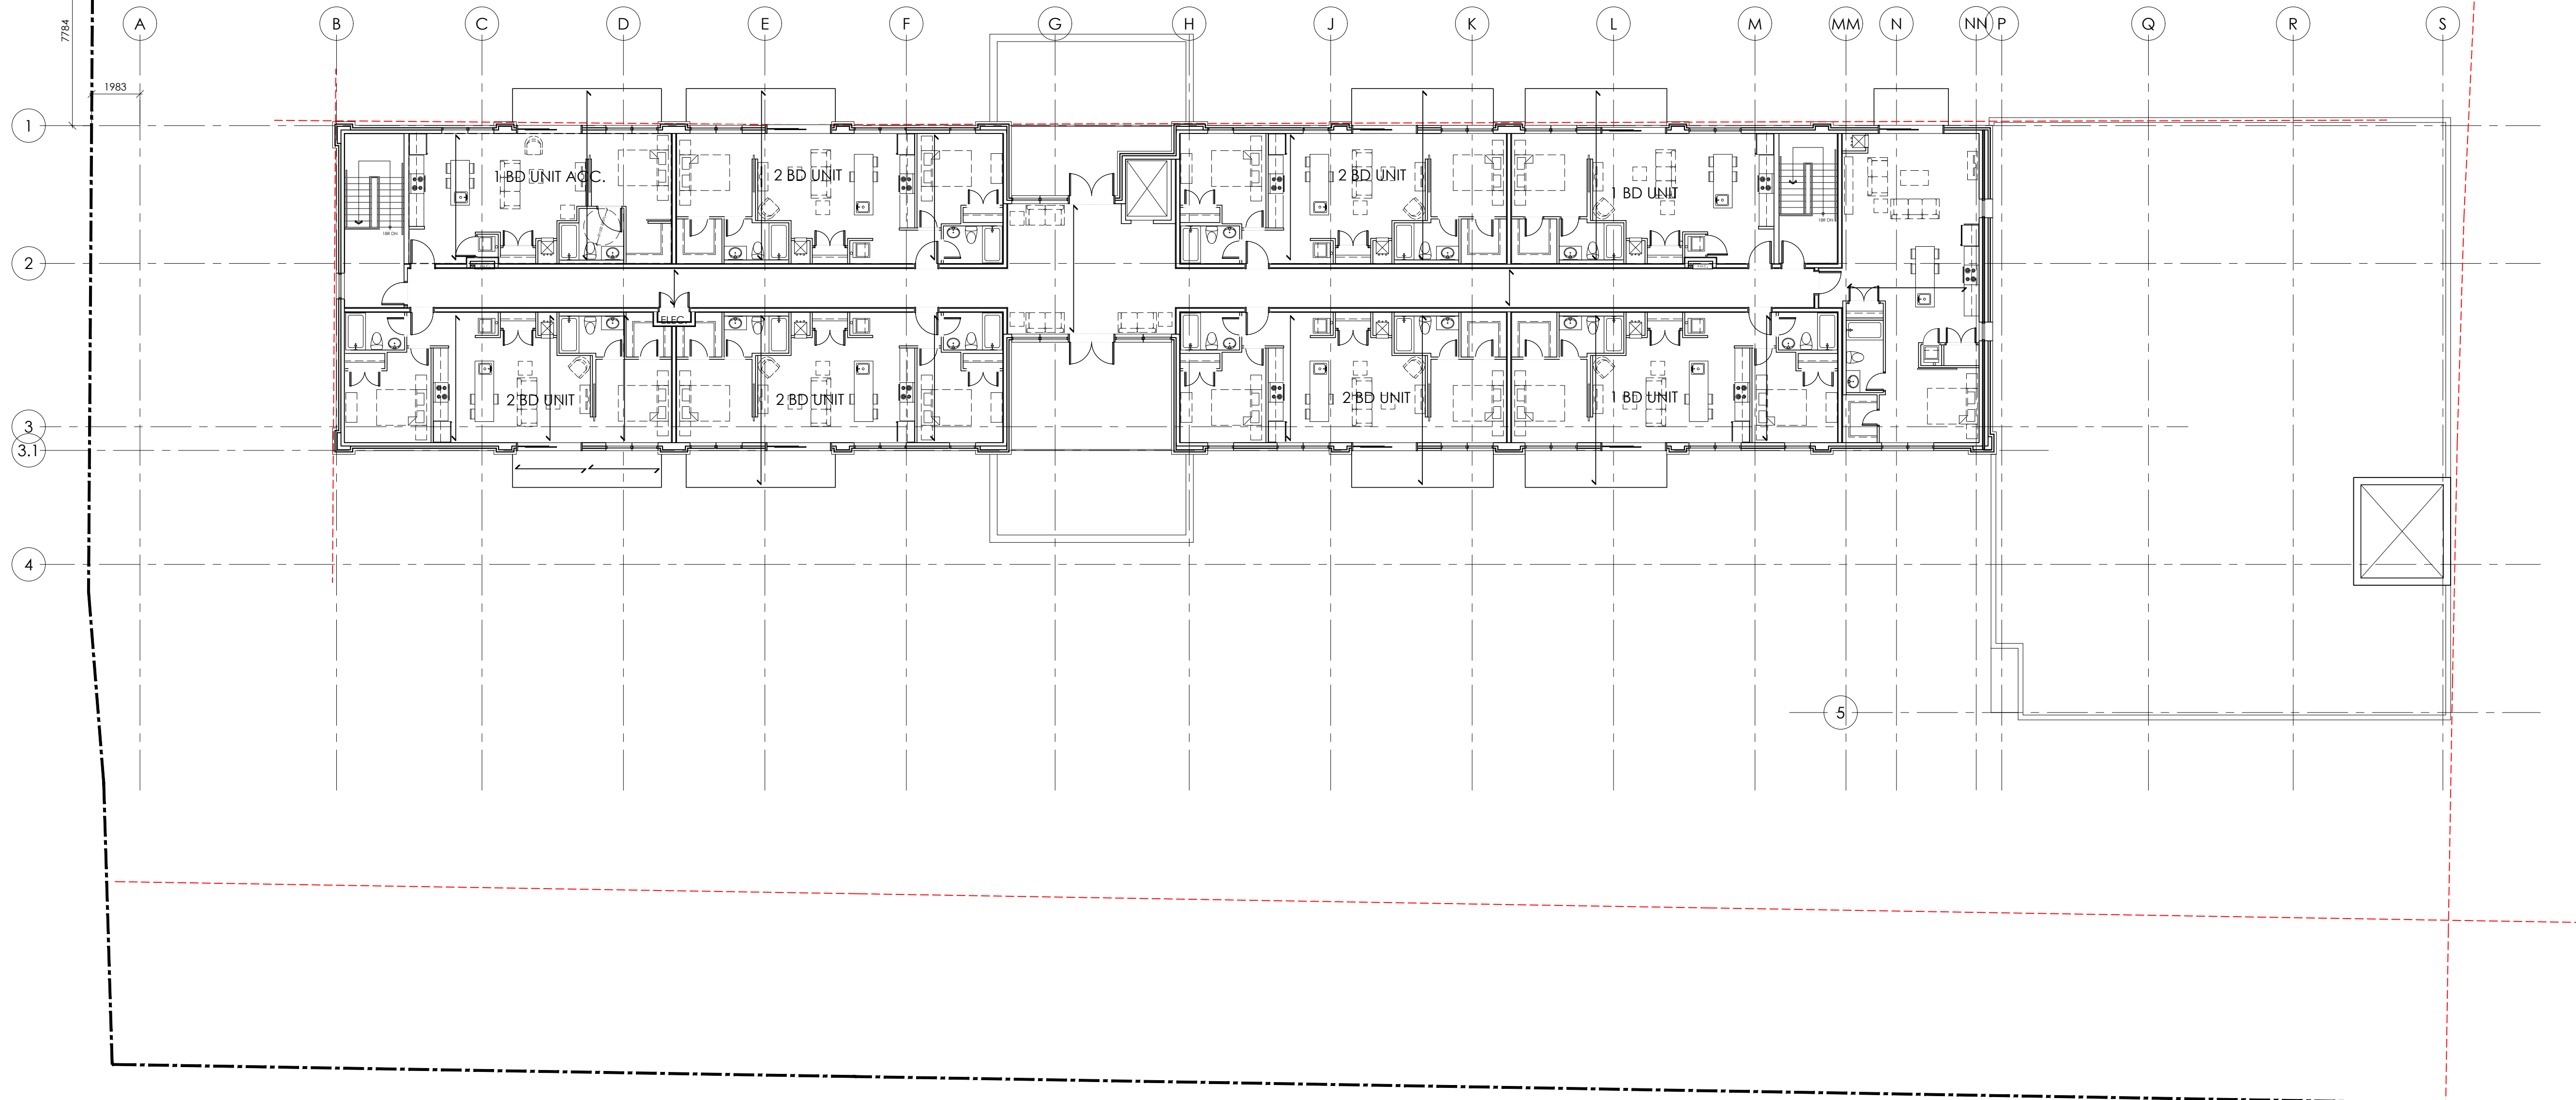

**ROOF PLAN**

SCALE: 1:150

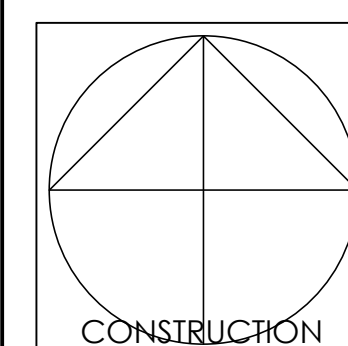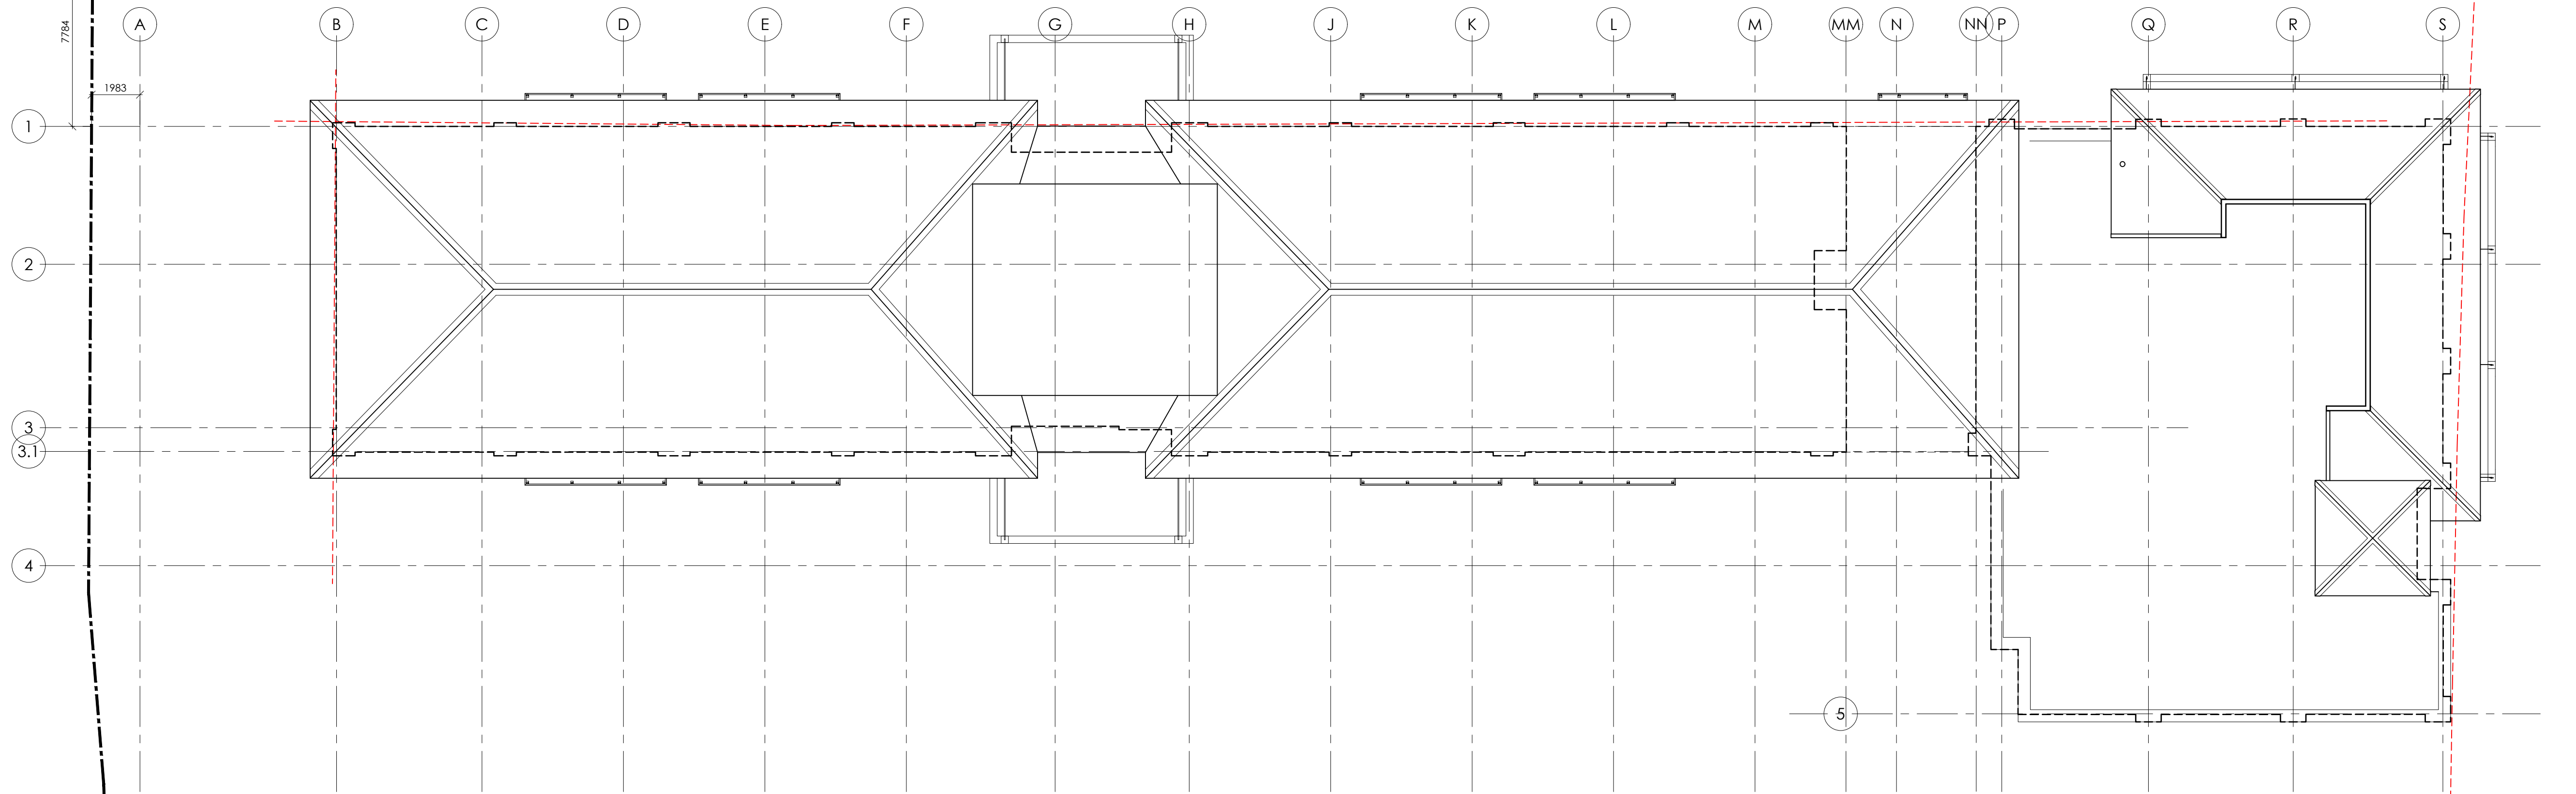

PROJECT TITLE  
**THE STATION**  
 1518-1524-1526 STITTSVILLE MAIN STREET

DRAWING TITLE  
**FOURTH FLOOR AND ROOF LAYOUT**

DESIGNED BY: MW  
 DRAWN BY: SC  
 START DATE: JULY 2020  
 SCALE: AS SHOWN  
 PROJECT NO. 1932

DRAWING NO. **A102**