



1 FENCE ELEVATIONS
A1.2 1:20


2 SECTION THOUGH FENCE
A1.2 1:20

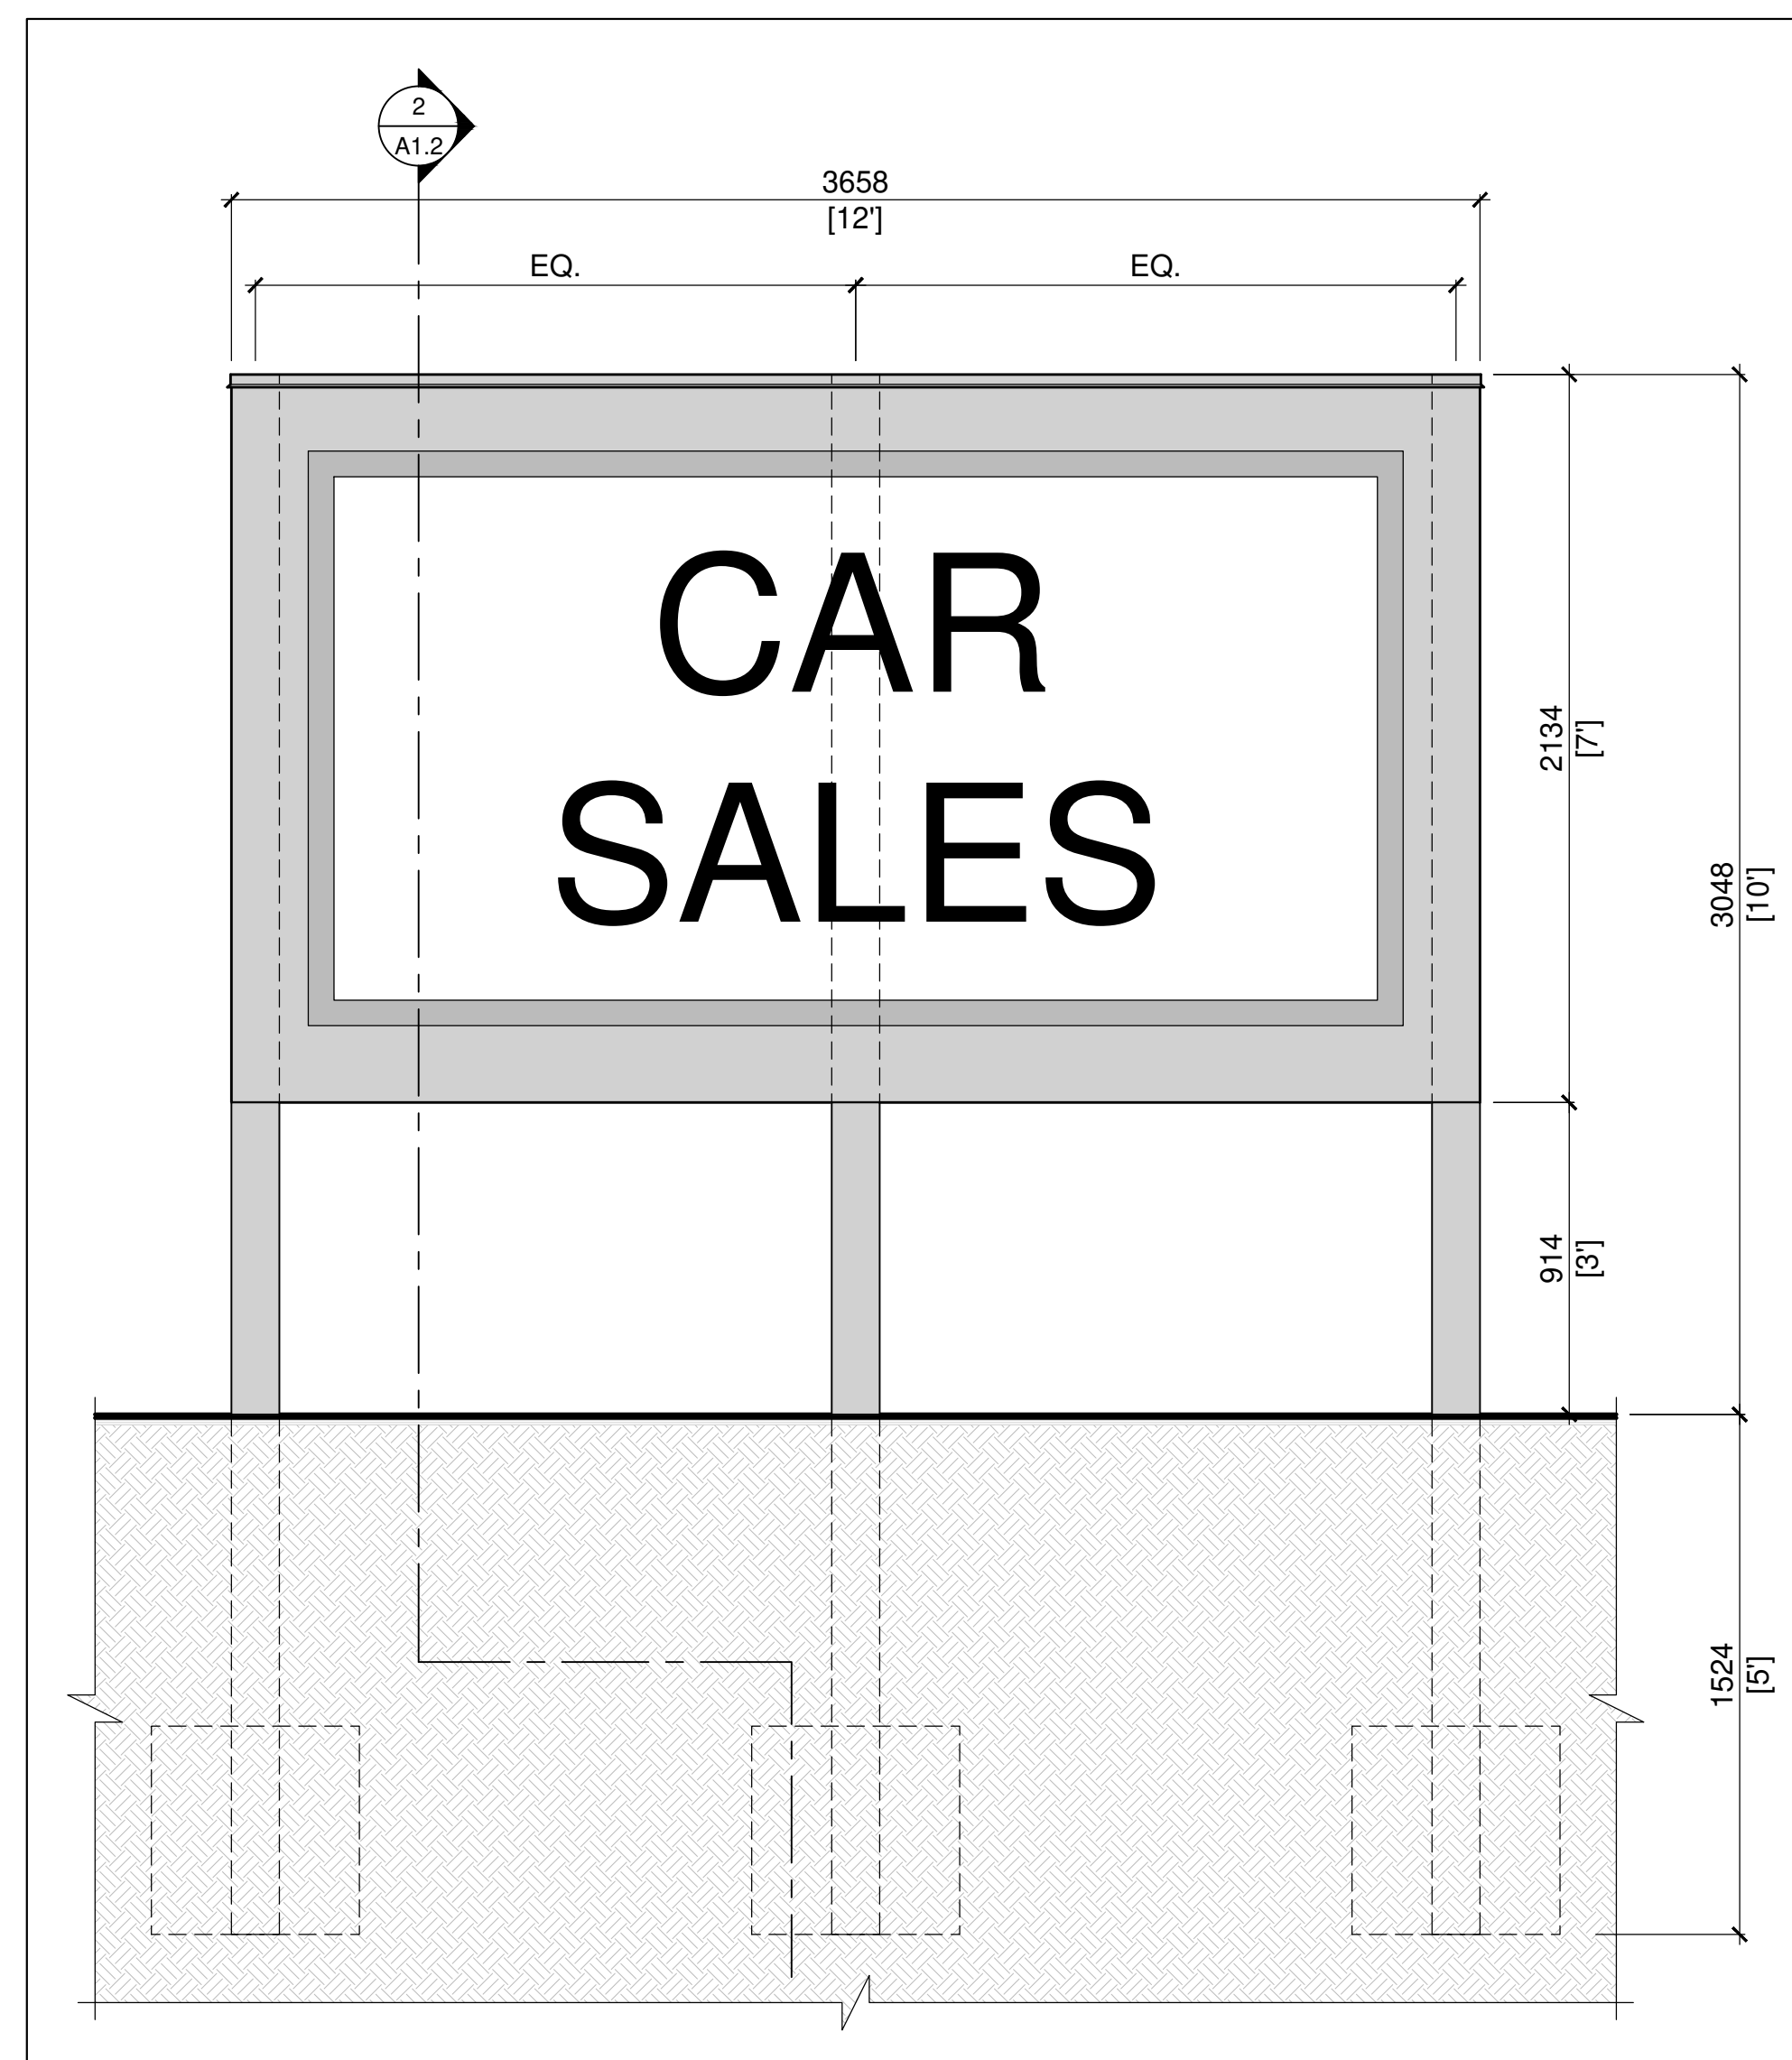

3 CAR LOT SIGNAGE
A1.2 1:20

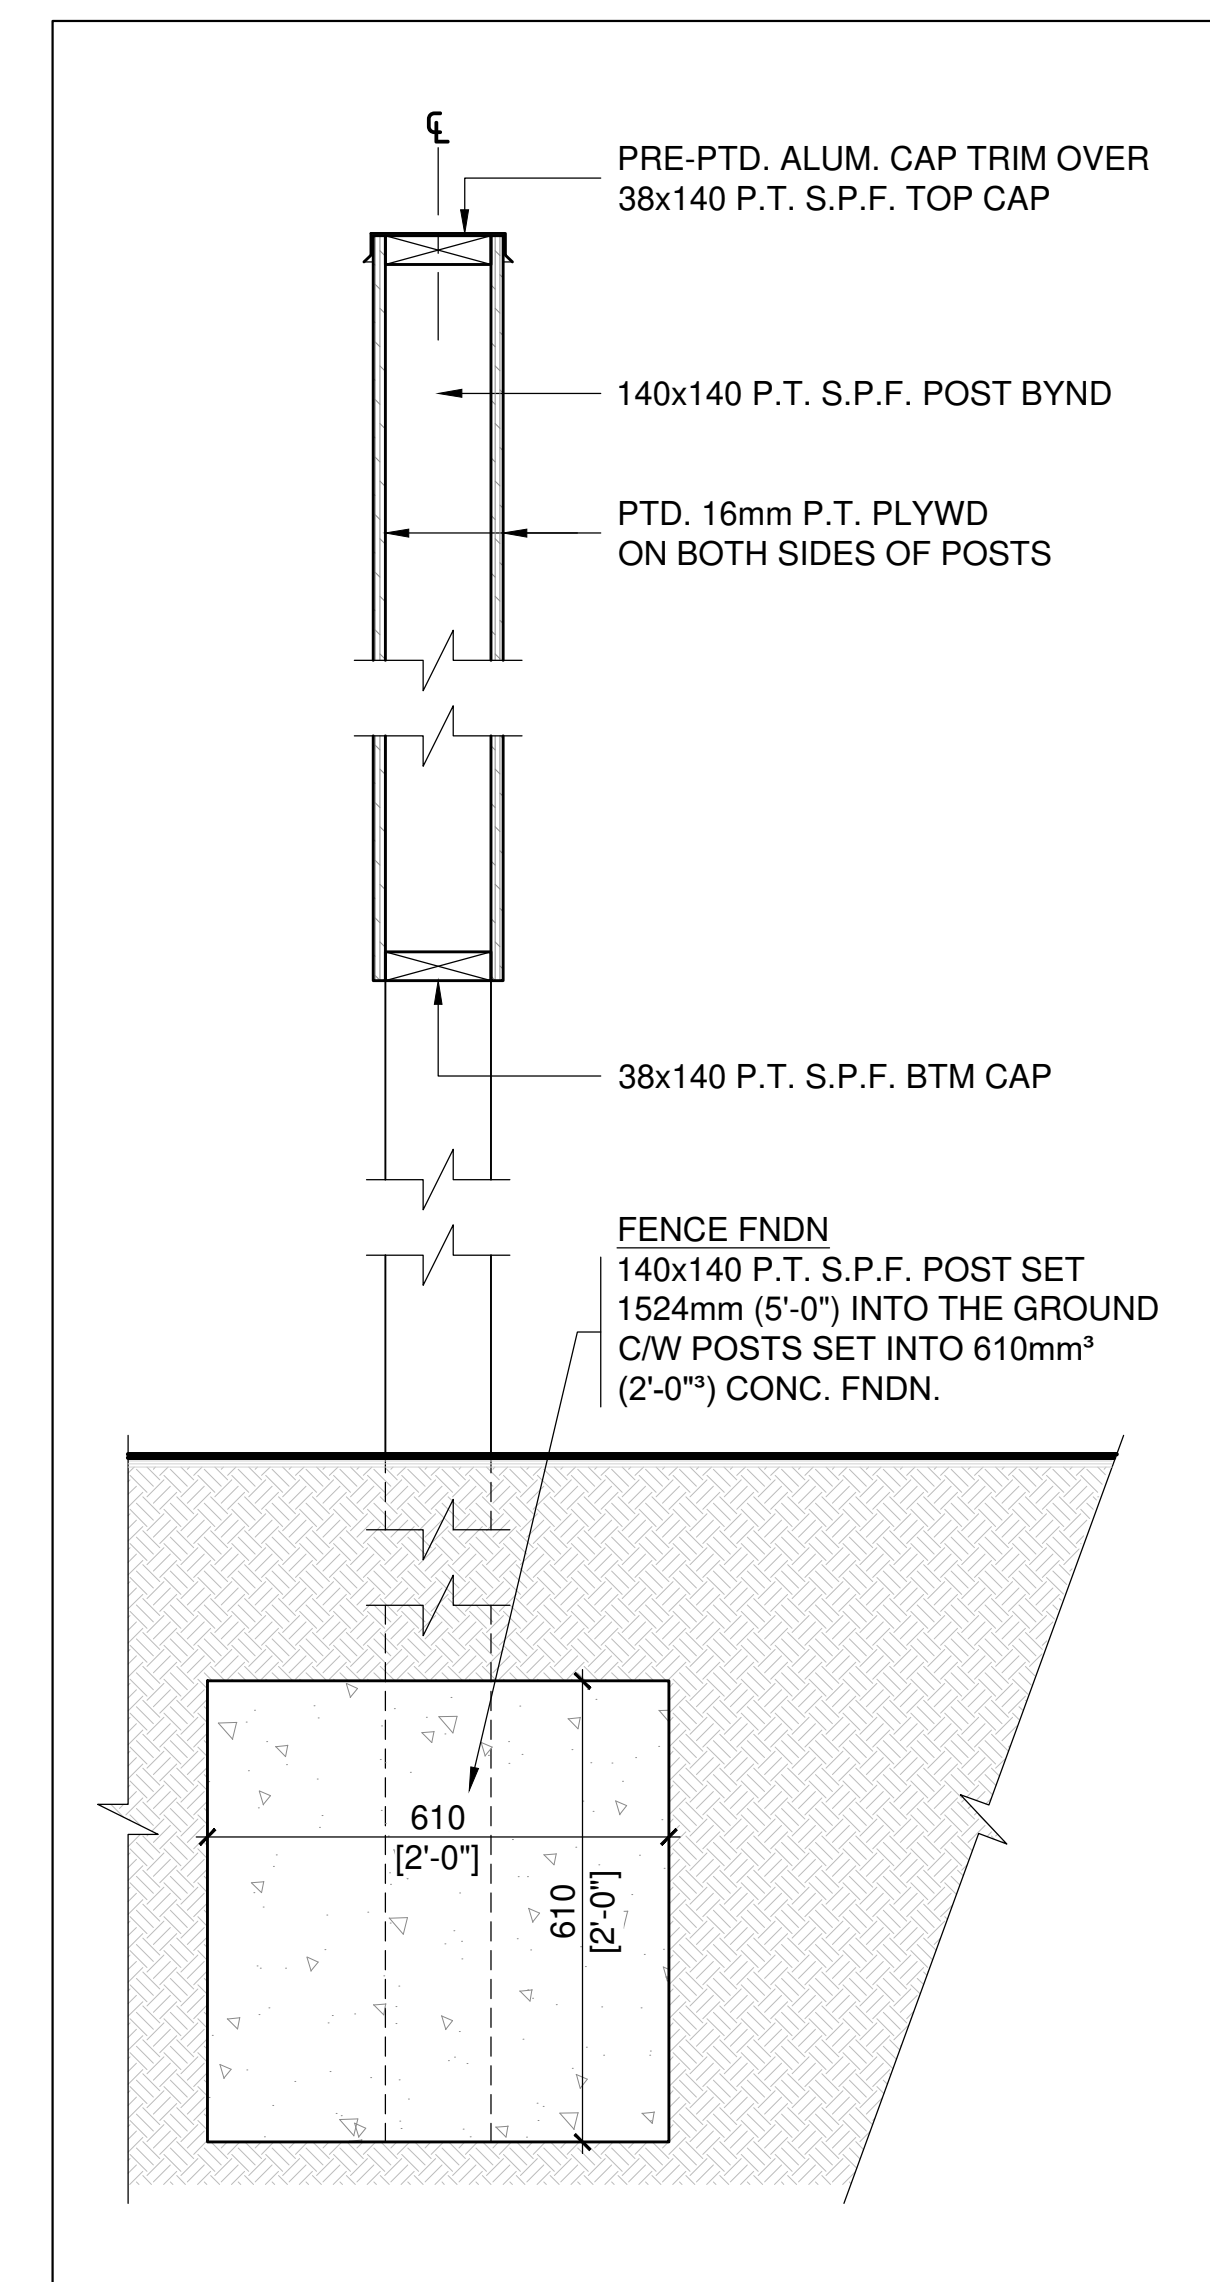

4 SECTION THOUGH SIGNAGE
A1.2 1:10

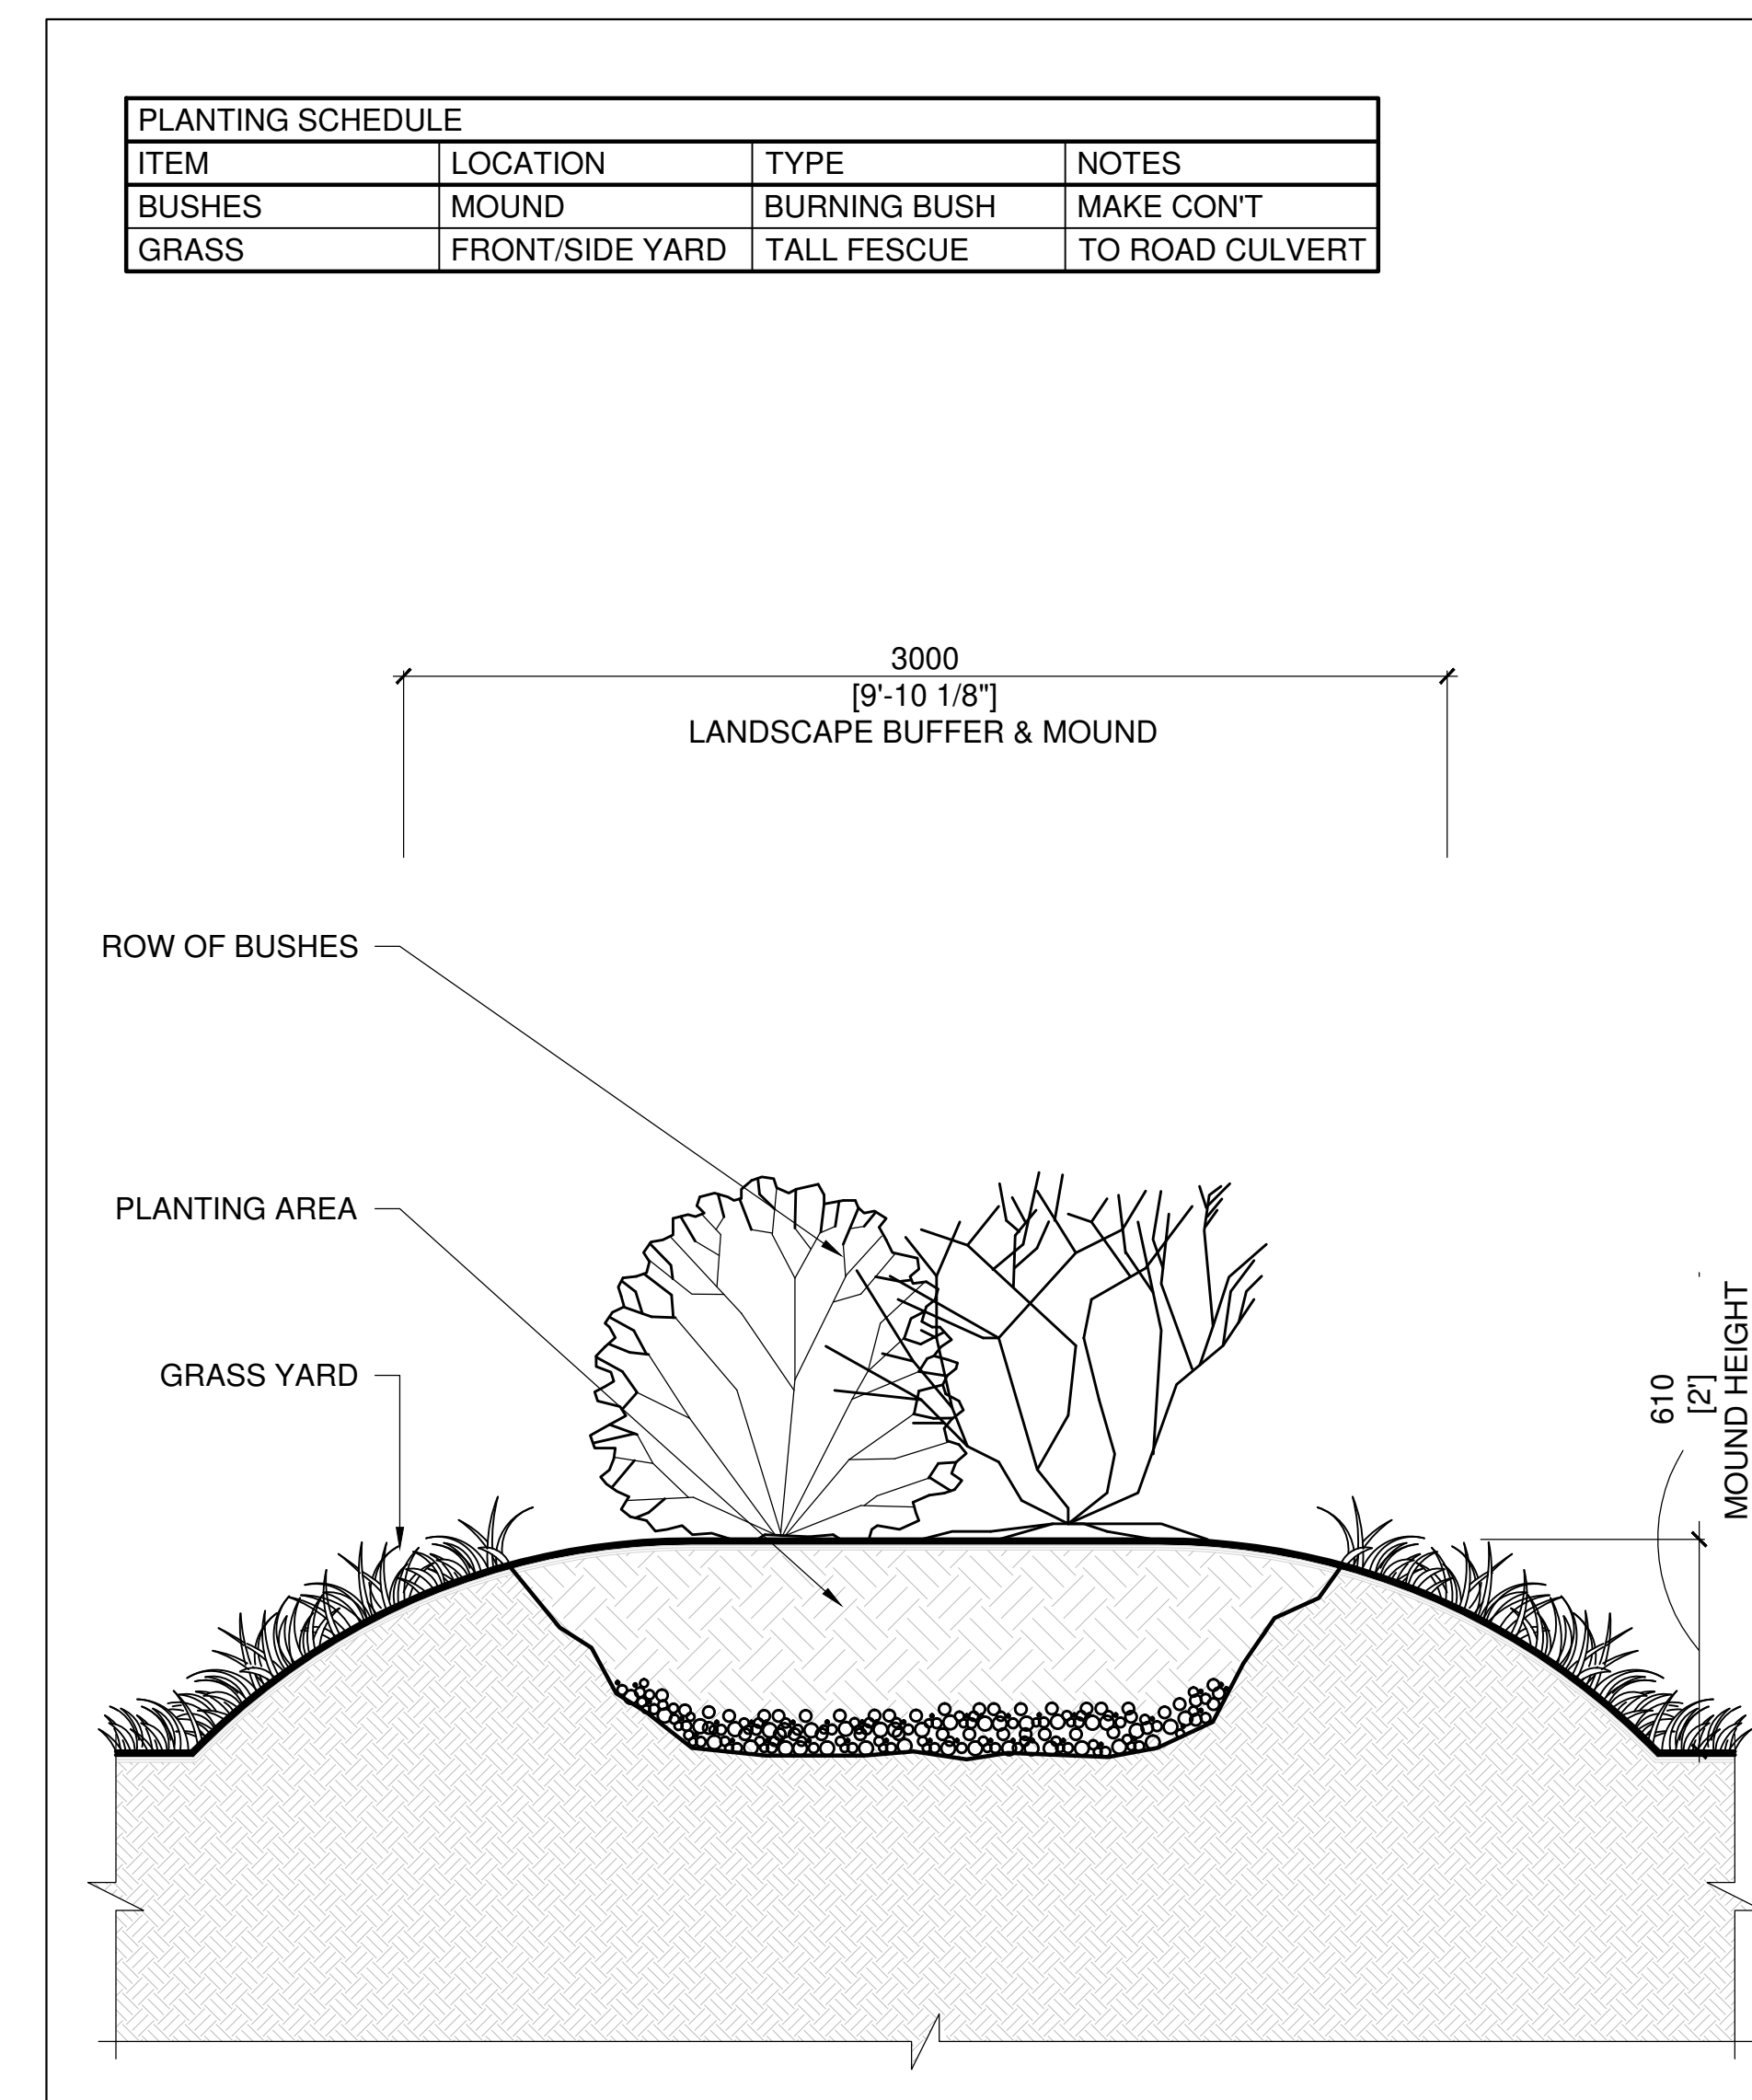

5 SECTION THOUGH LANDSCAPE BUFFER & MOUND
A1.2 1:20

PLANTING SCHEDULE			
ITEM	LOCATION	TYPE	NOTES
BUSHES	MOUND	BURNING BUSH	MAKE CONT
GRASS	FRONT/SIDE YARD	TALL FESCUE	TO ROAD CULVERT



NorthTown Engineering Inc.
212-430 Hazeldean Road, Kanata, ON. K2L 1T9
Tel: 613-709-4691 www.northtowneng.com

STAMP/SEAL:

REV	DATE	DESCRIPTION	DRAWN	CHECKED	APPROVED
0	07.12.20	ISSUED FOR SITE PLAN CONTROL	ME	AO	ABRZ

PROJECT NAME & LOCATION

2742 DUNROBIN RD.
CAR DEALERSHIP

DRAWING TITLE:

SITE DETAILS

DRAWING NO:

A1.2

DATE	23.11.2020	REV.	0
PROJECT NO:	NTE 200119	SCALE	AS NOTED