




1 TRAILER FRONT ELEVATION
A3.0 1:30

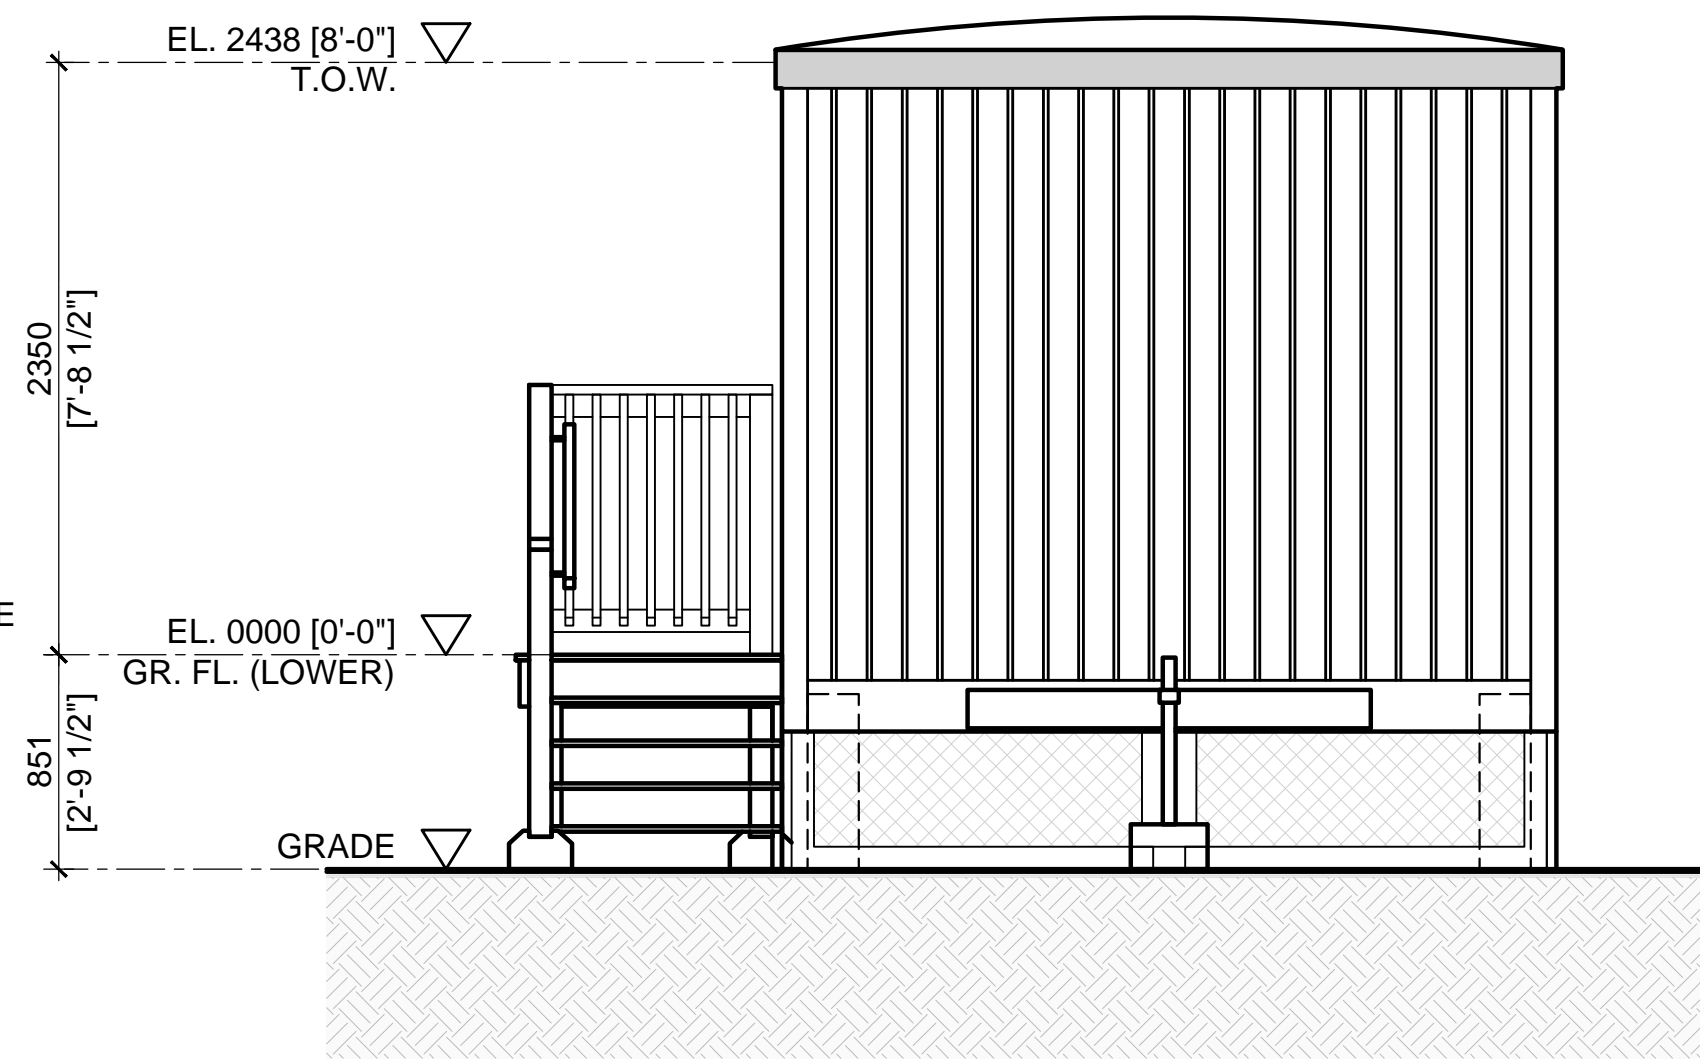


2 TRAILER SIDE ELEVATION
A3.0 1:30

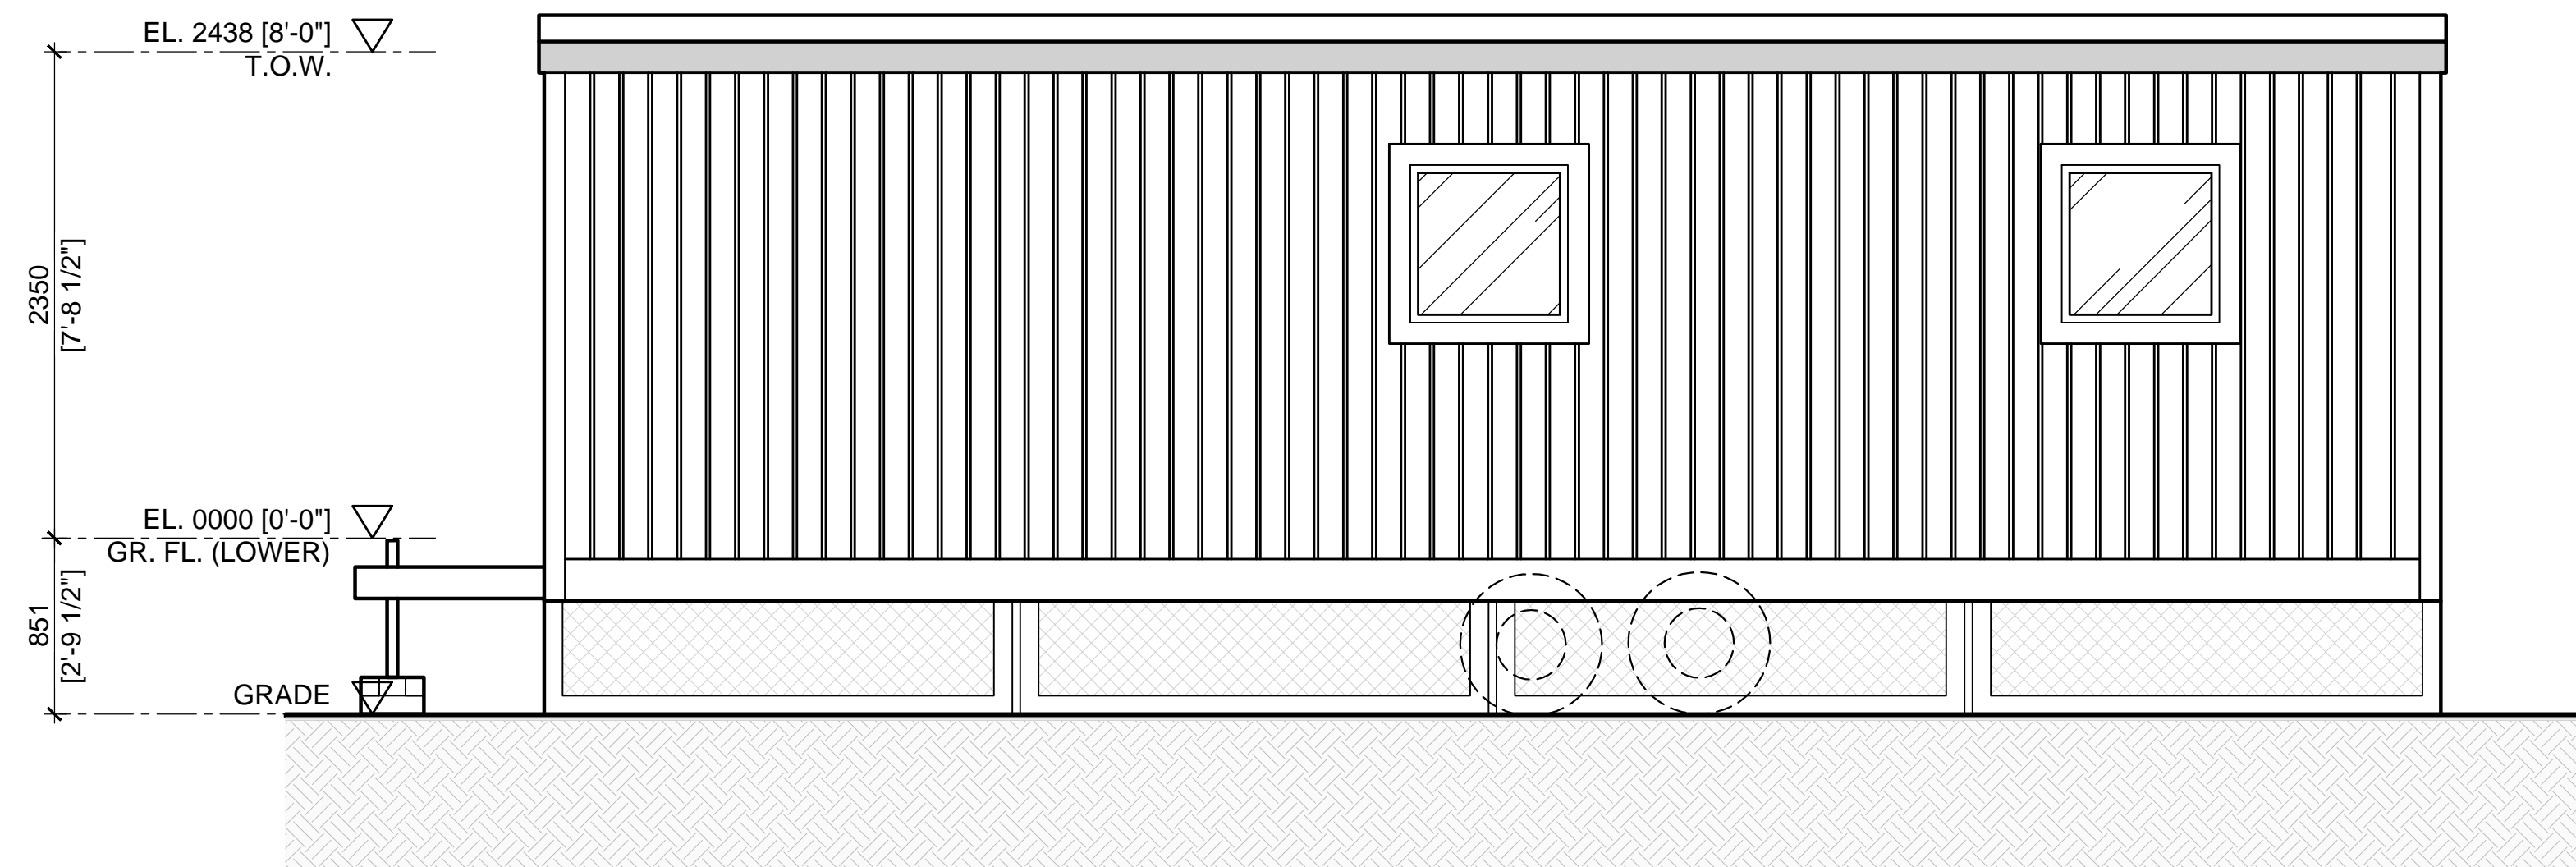


3 TRAILER REAR ELEVATION
A3.0 1:30

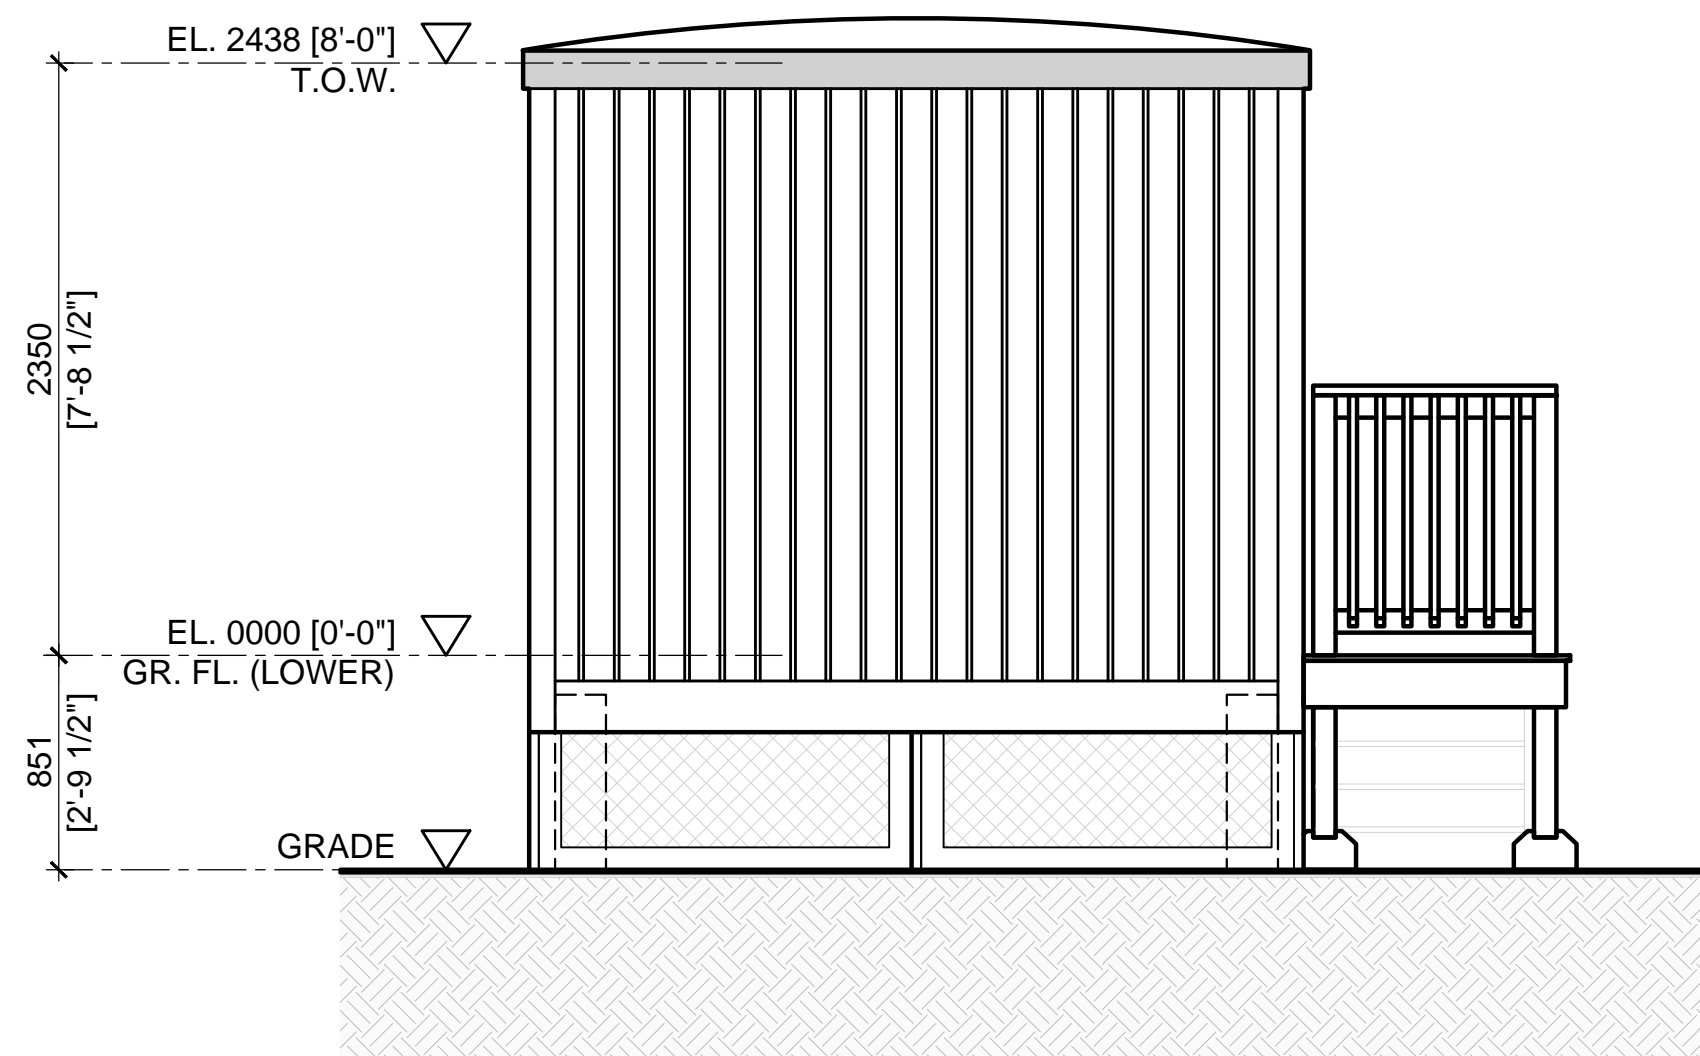

4 TRAILER SIDE ELEVATION
A3.0 1:30

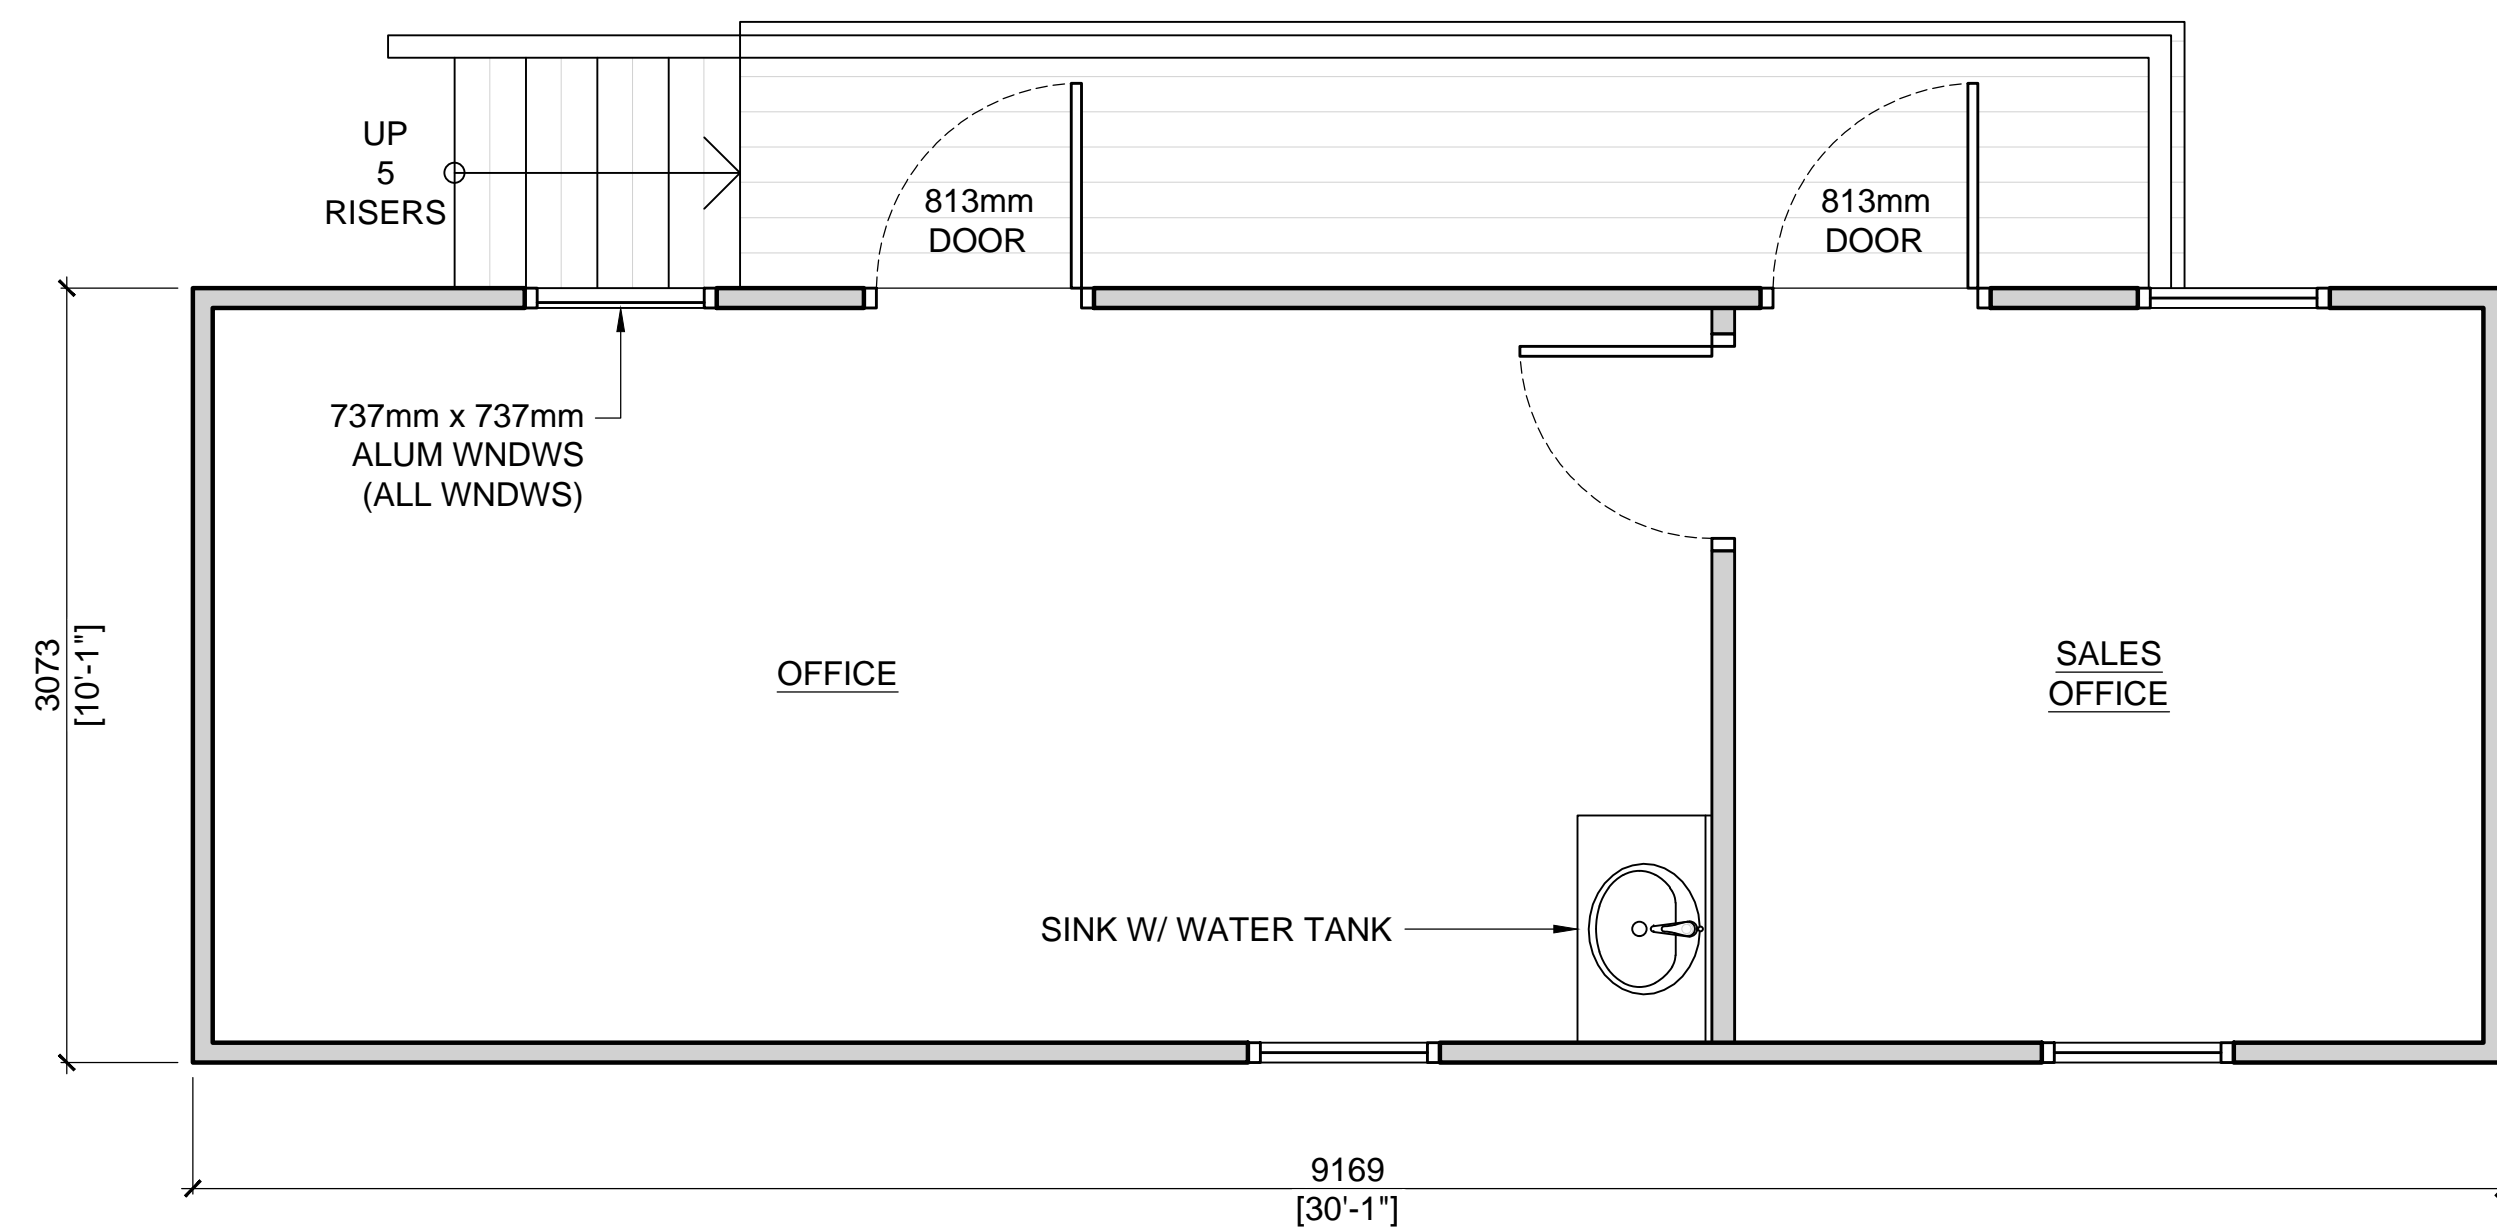


5 TRAILER PLAN
A3.0 1:30

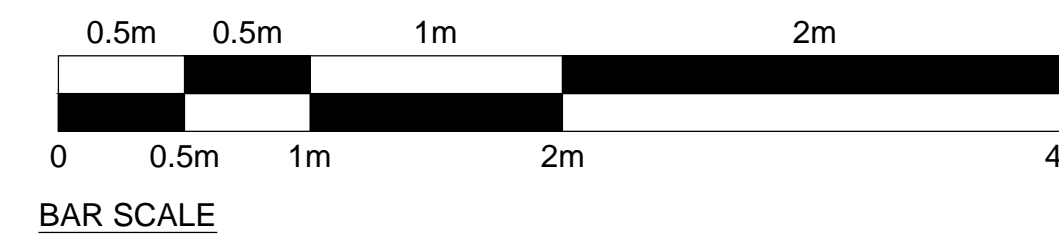

NorthTown Engineering Inc.
212-430 Hazeldean Road, Kanata, ON. K2L 1T9
Tel: 613-709-4691 www.northtowneng.com

STAMP/SEAL:

REV	DATE	DESCRIPTION	DRAWN	CHECKED	APPROVED
0	07.12.20	ISSUED FOR SITE PLAN CONTROL	ME	AO	ABRZ

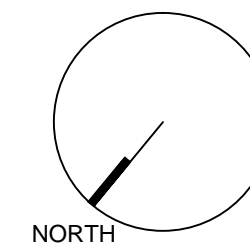

PROJECT NAME & LOCATION

2742 DUNROBIN RD.
CAR DEALERSHIP

DRAWING TITLE:

SALES TRAILER
PLAN & ELEVATIONS

DRAWING NO:

A2.0

DATE	23.11.2020	REV.	0
PROJECT NO:	NTE 200119	SCALE	1:30