




1 TRAILER FRONT ELEVATION
A3.0 1:30

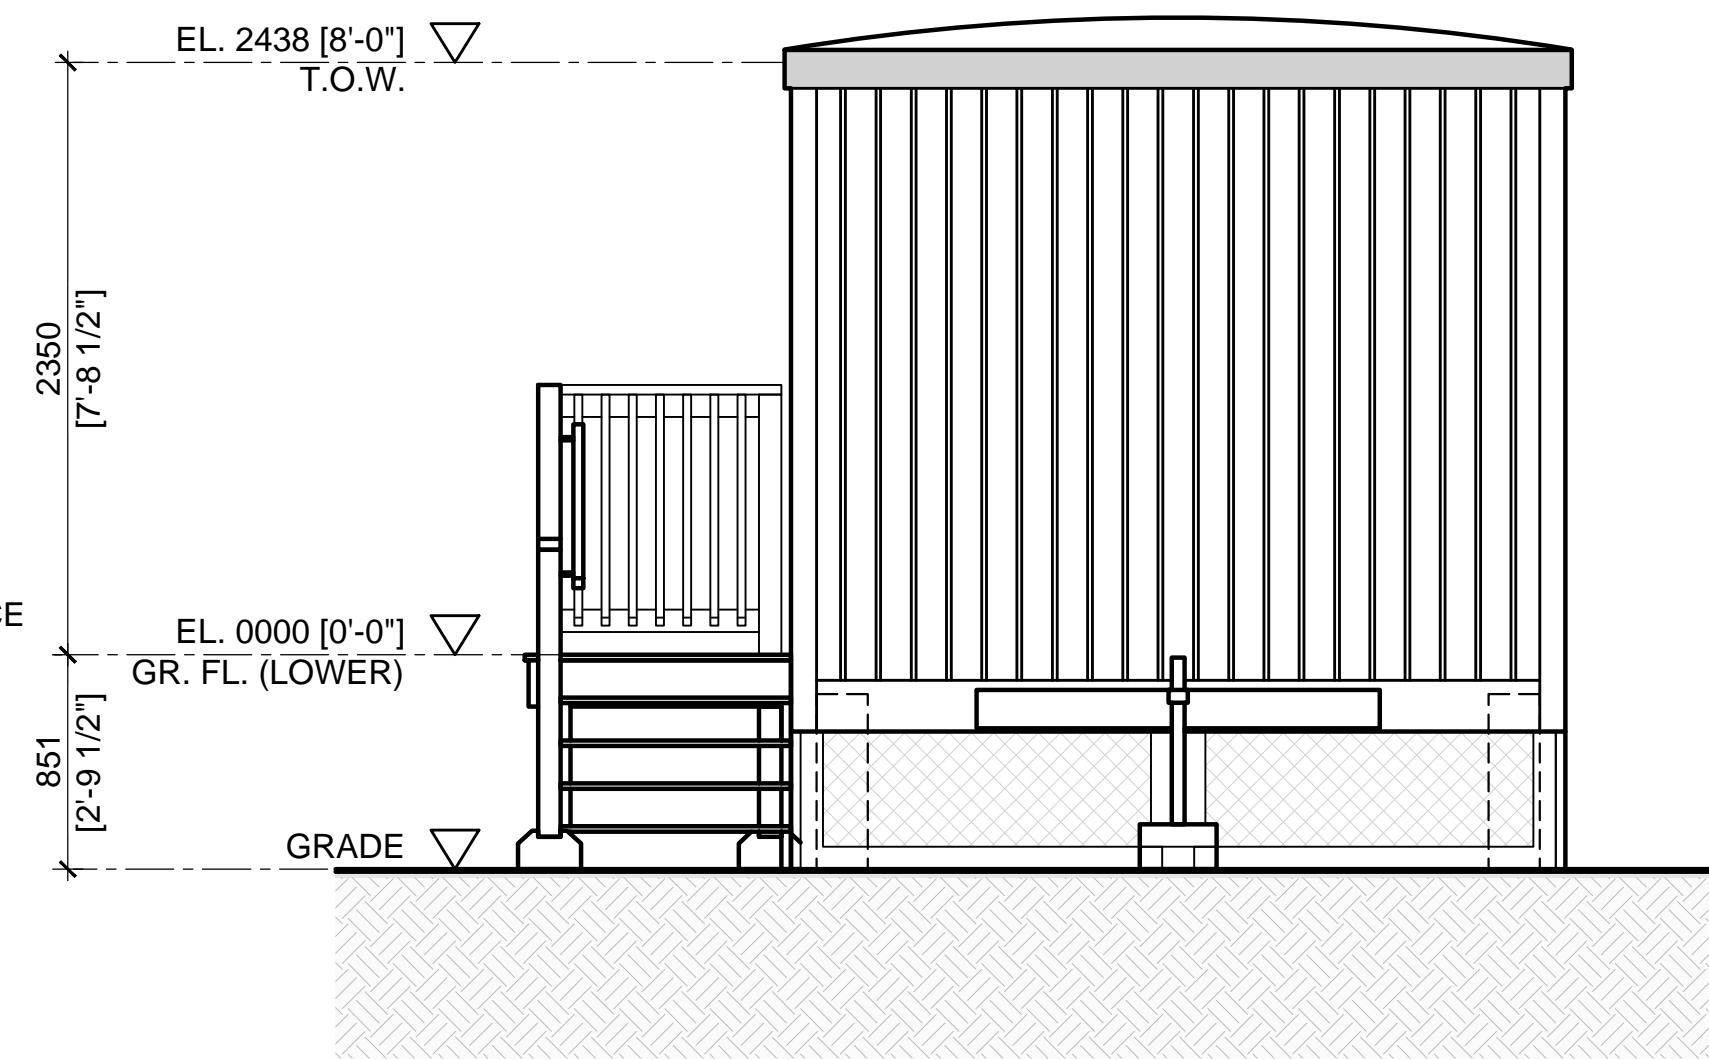


2 TRAILER SIDE ELEVATION
A3.0 1:30

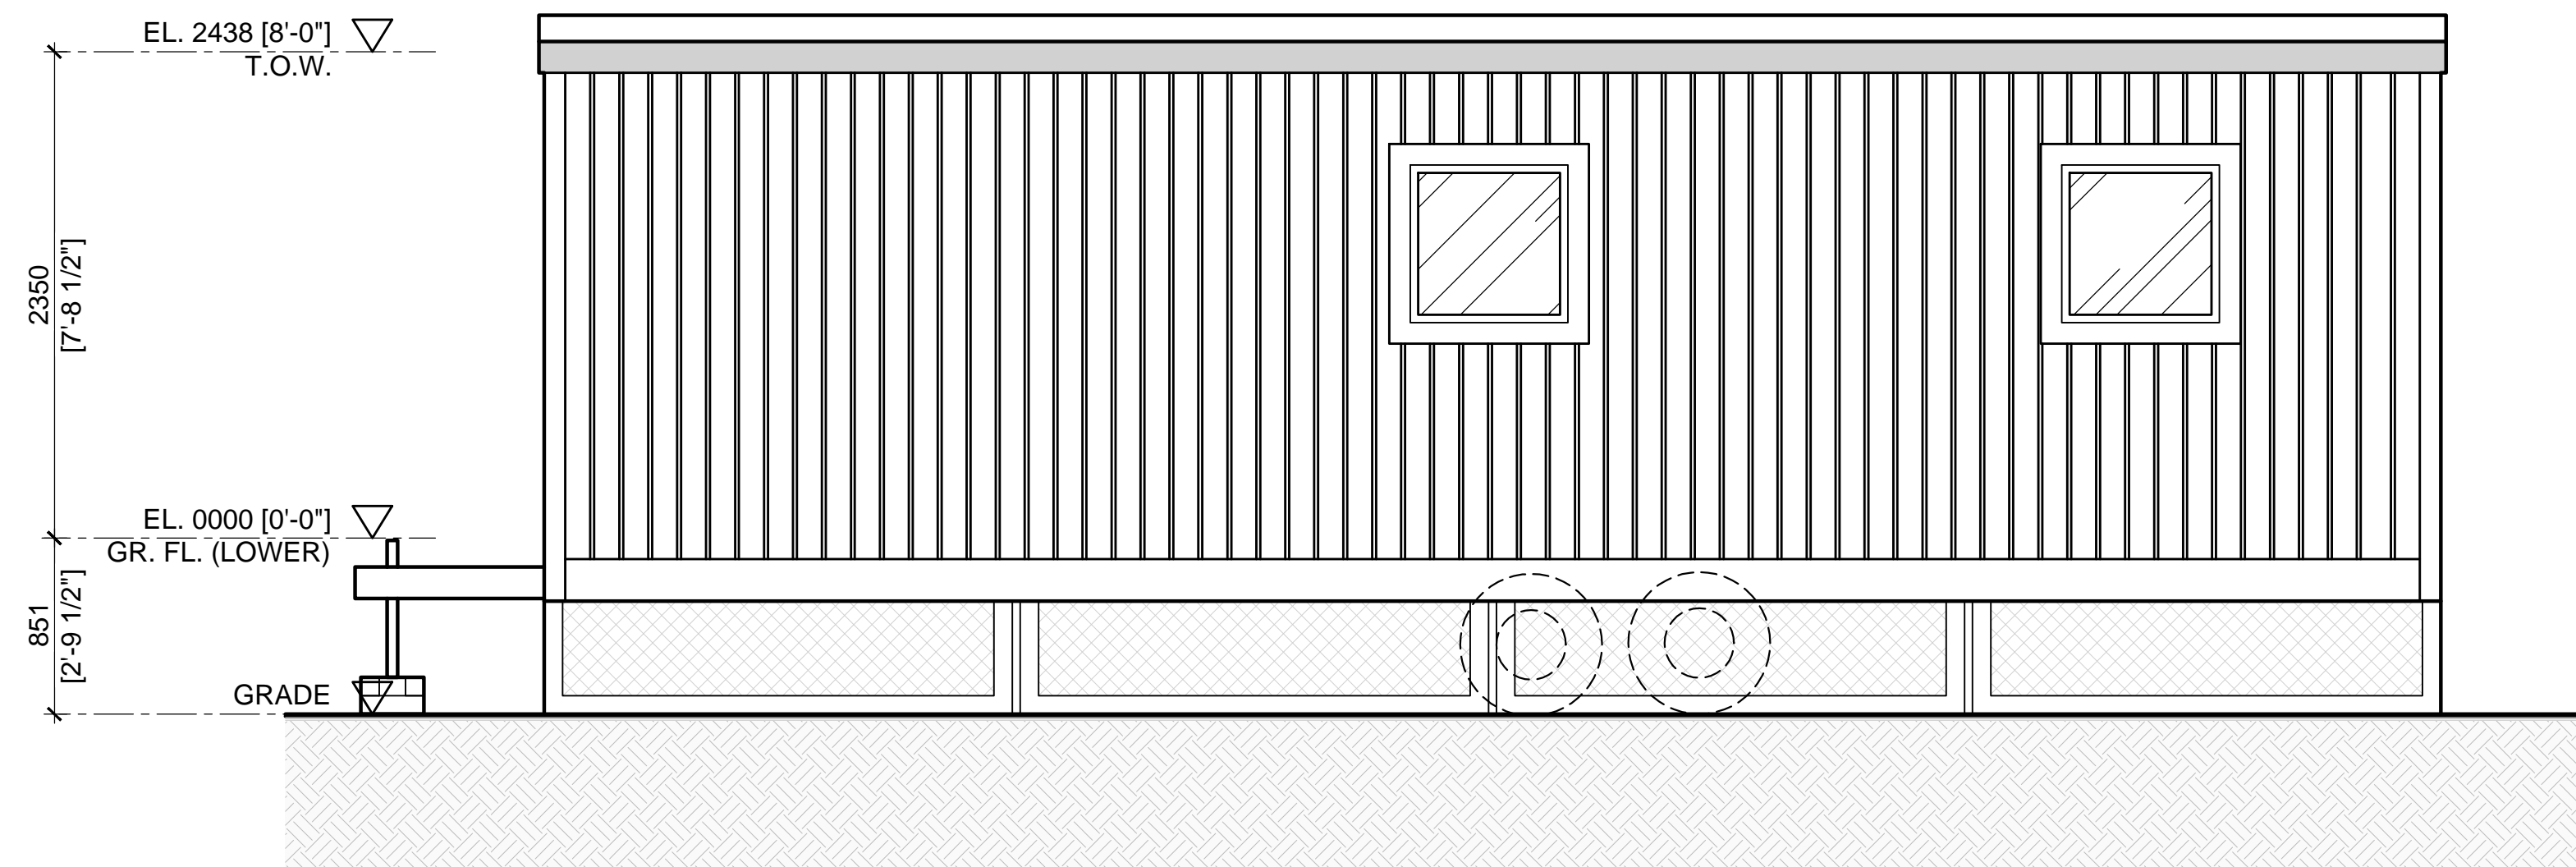

3 TRAILER REAR ELEVATION
A3.0 1:30

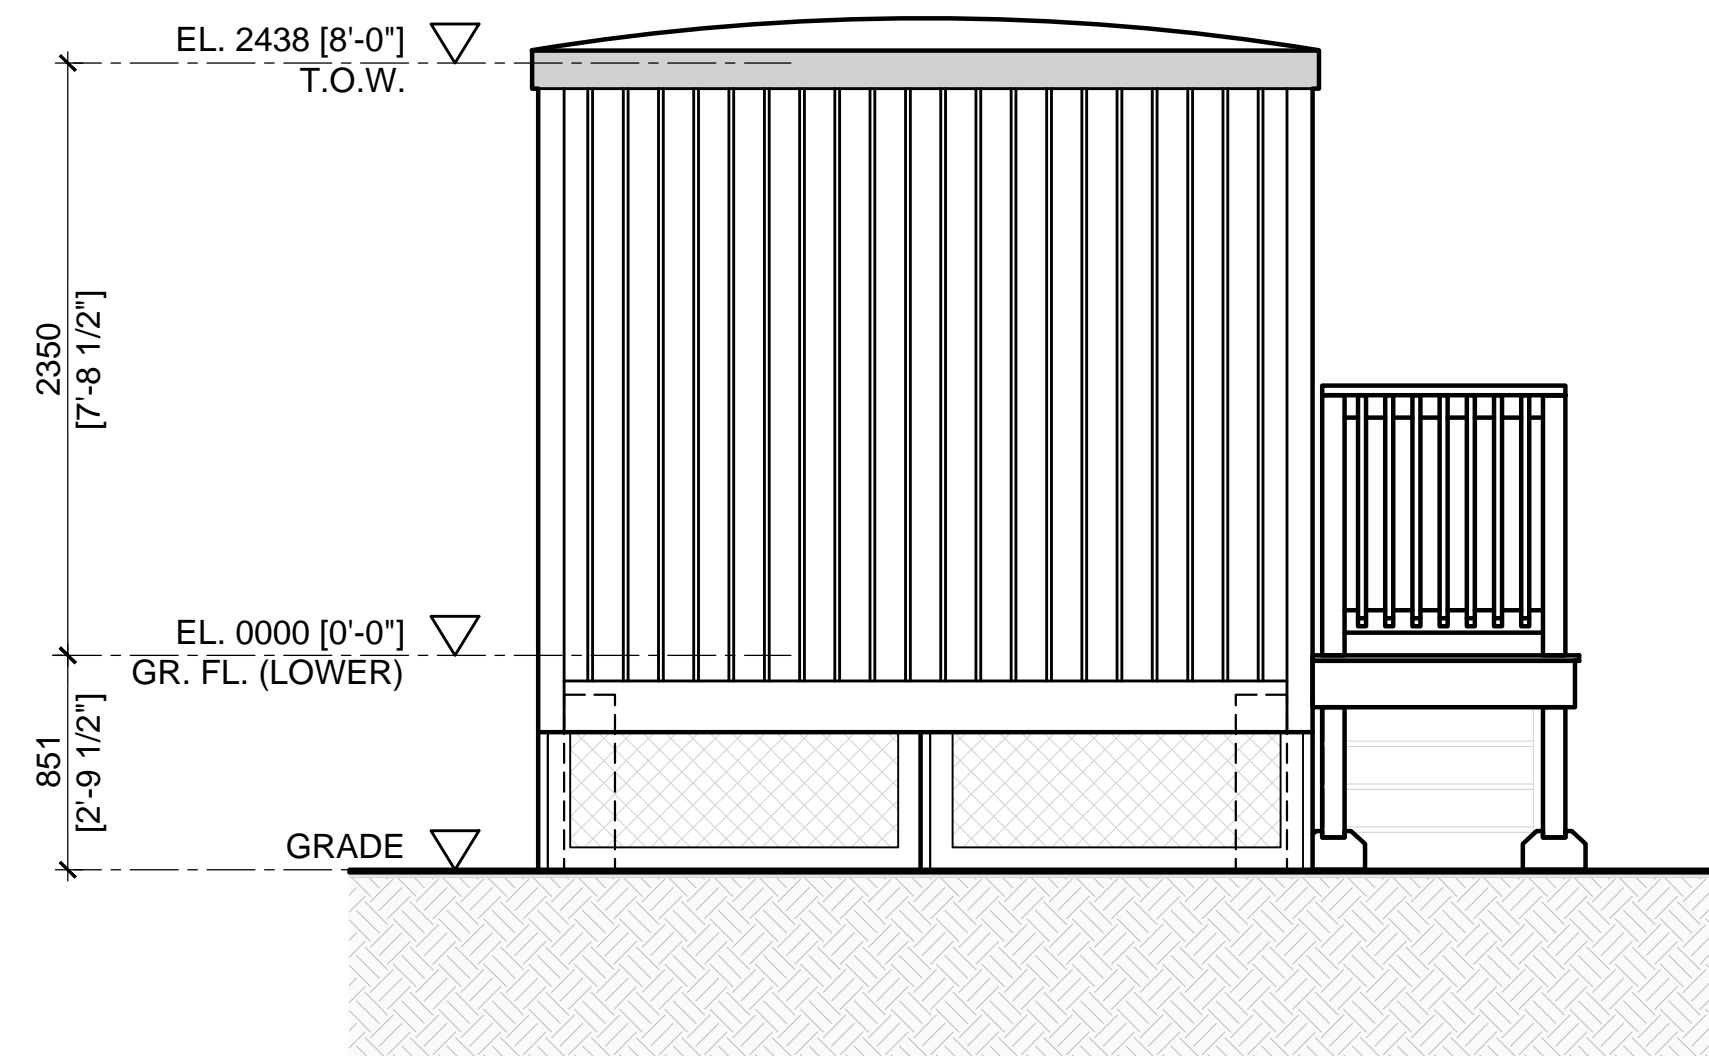


4 TRAILER SIDE ELEVATION
A3.0 1:30

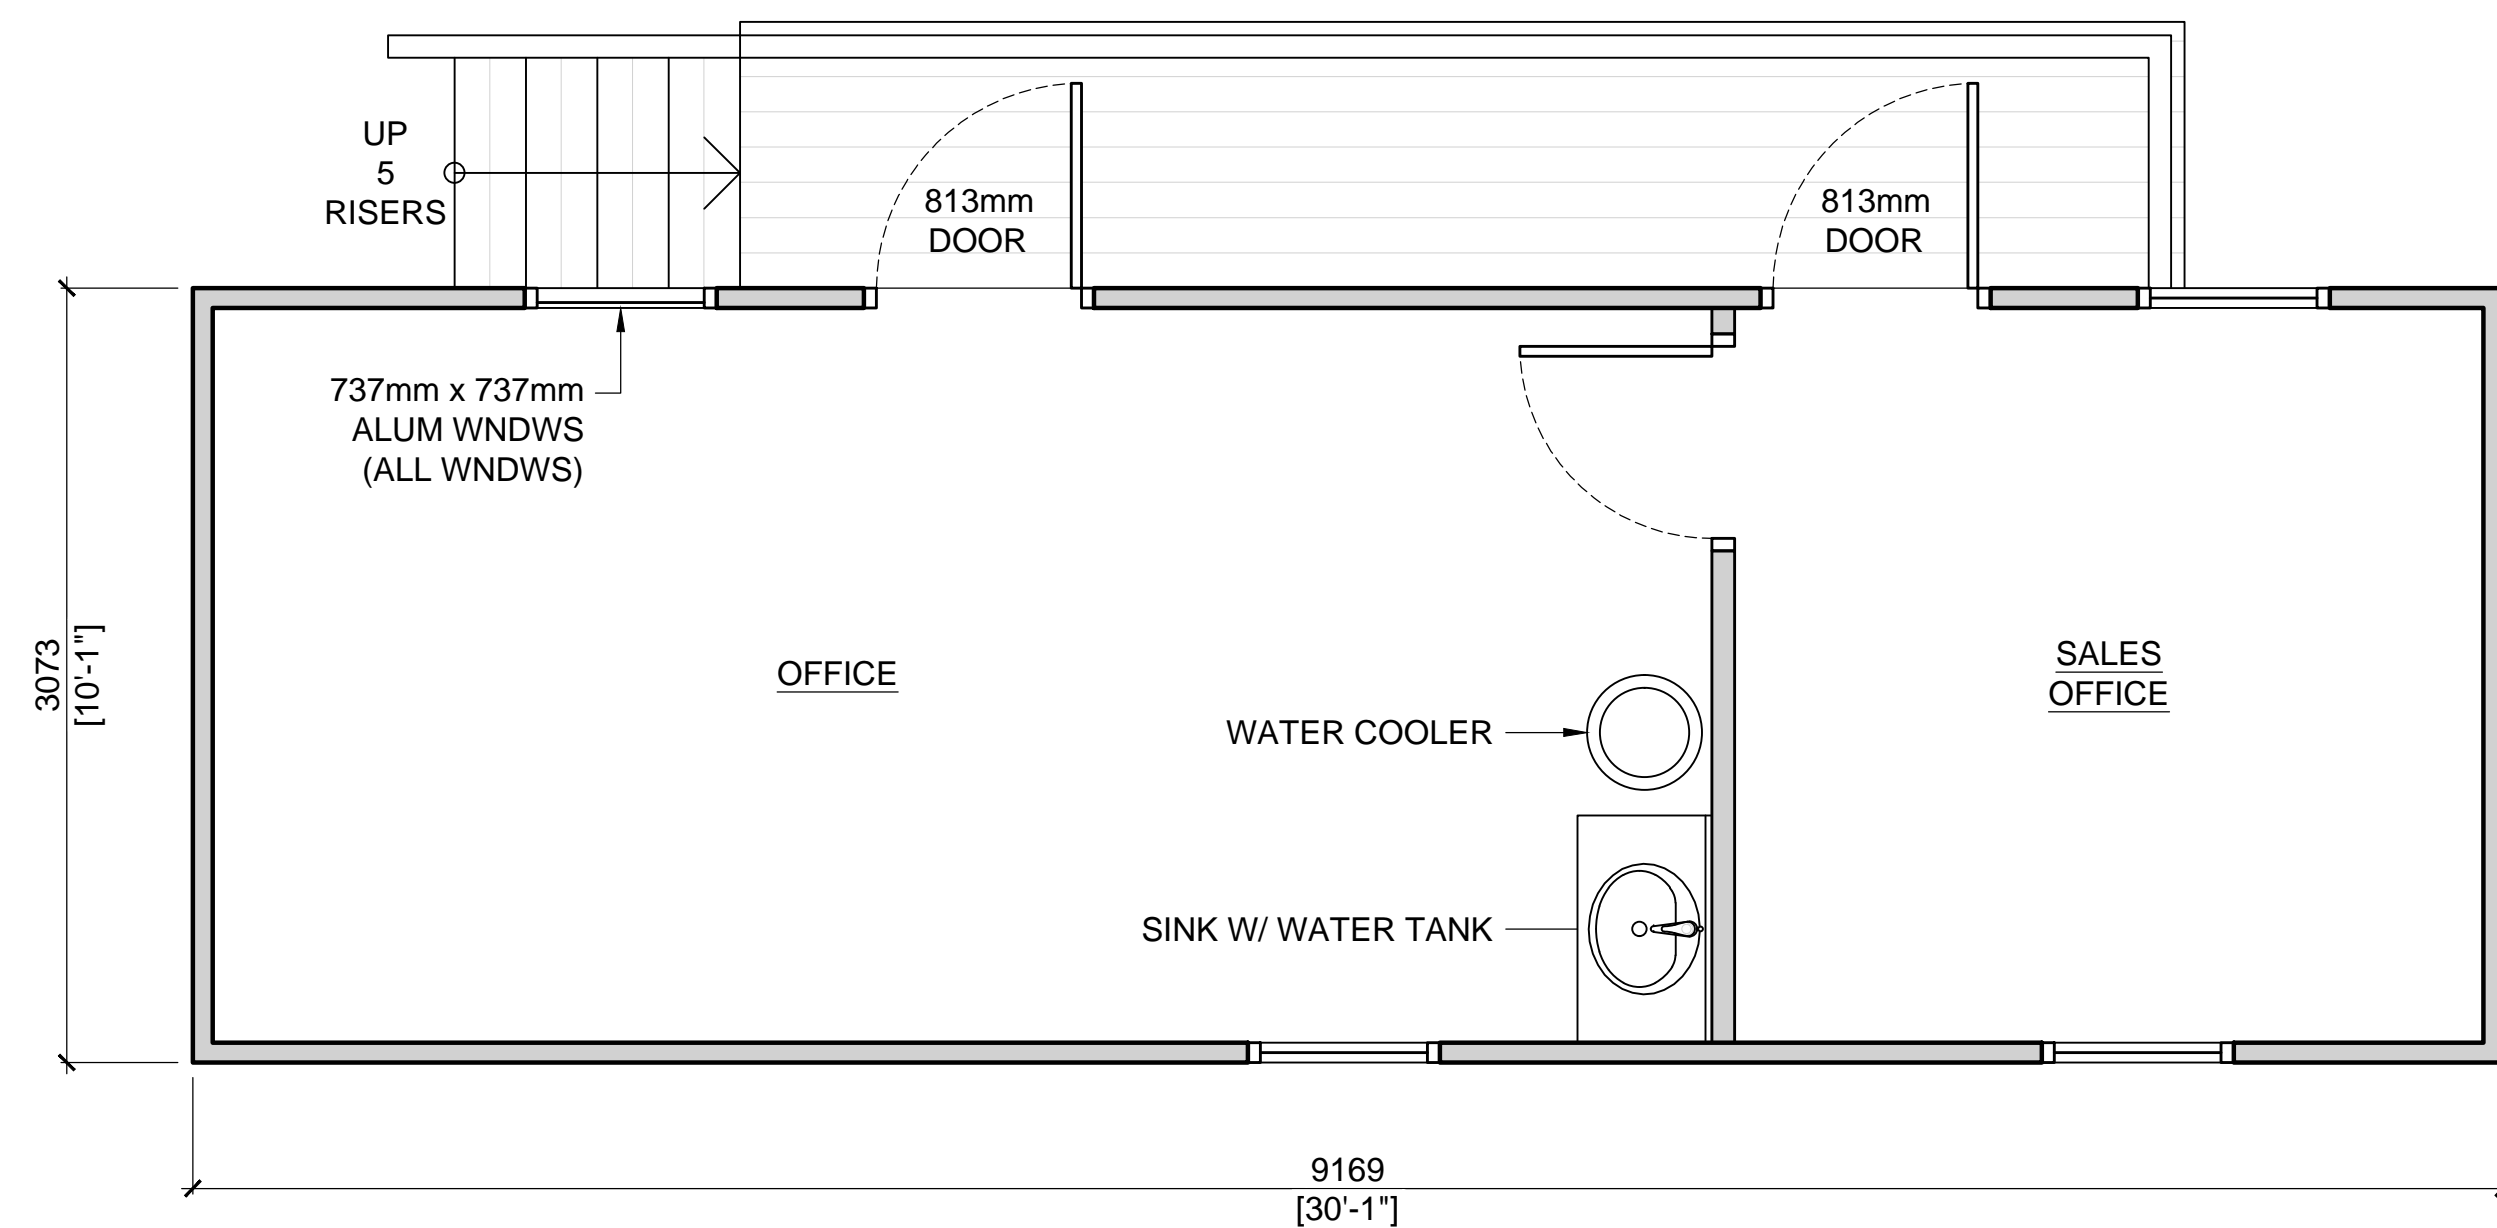

5 TRAILER PLAN
A3.0 1:30

NOTE: THE TRAILER IS TEMPORARY & WILL REMAIN FOR UP TO TWO (2) YEARS

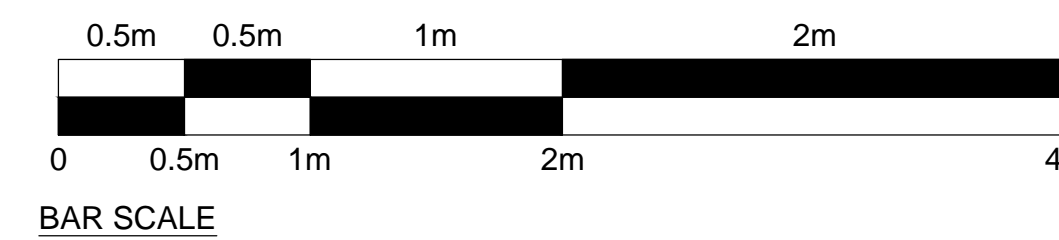


NorthTown Engineering Inc.
212-430 Hazeldean Road, Kanata, ON. K2L 1T9
Tel: 613-709-4691 www.northtowneng.com

STAMP/SEAL:

REV	DATE	DESCRIPTION	DRAWN	CHECKED	APPROVED
1	17.06.21	ISSUED FOR SITE PLAN CONTROL	ME	AO	ABRZ

OWNER: Mr. Omar Alnader
Ph. (613) 204-1771
ADDRESS: 2742 Dunrobin Road
Dunrobin, ON
K0A 1T0

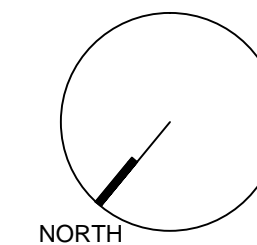

PROJECT NAME & LOCATION

2742 DUNROBIN RD.
CAR DEALERSHIP

DRAWING TITLE:

SALES TRAILER
PLAN & ELEVATIONS

DRAWING NO:

A2.0

DATE	23.11.2020	REV.	0
PROJECT NO:	NTE 200119	SCALE	1:30