


SEE DRAWING C-001 FOR NOTES, AND LEGEND


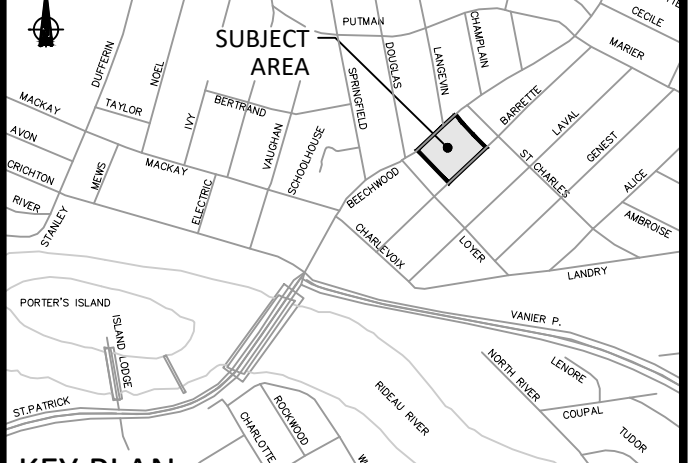


| No. | REVISIONS | By | Date |
|-----|------------------------------|--------|------------|
| 14 | | | |
| 13 | | | |
| 3 | REVISED AS PER CITY COMMENTS | D.G.Y. | 2021-05-07 |
| 2 | 2ND SUBMISSION | D.G.Y. | 2020-12-18 |
| 1 | ISSUED FOR SPA | D.G.Y. | 2020-07-31 |




IBI IBI GROUP
 400 - 333 Preston Street
 Ottawa ON K1S 5N4 Canada
 tel 613 225 1311 fax 613 225 9888
 ibigroup.com

Project Title
**78-90 BEECHWOOD/
 69-93 BARRETTE**

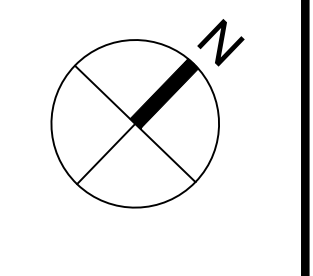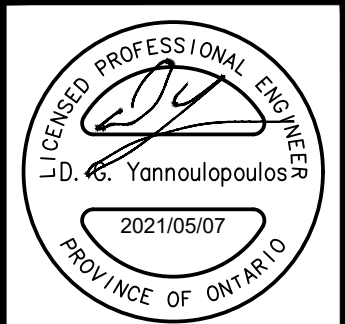

Drawing Title
SITE GRADING PLAN

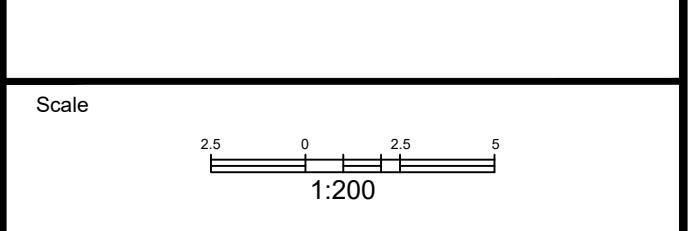

| | | | |
|-------------|-------------|-------------|-----------|
| Design | J.B. | Date | AUG. 2020 |
| Drawn | J.B./D.P.S. | Checked | D.G.Y. |
| Project No. | 125192 | Drawing No. | C-200 |

J:\125192_78Beechwood\70_Production\703_Design\04_Civil\Sheets\C-200.dwg Layout Name: C-200 SITE GRADING PLAN Plot Style: AIA STANDARD-FULL CTB Plot Scale: 1:25.4 Printed At: 5/7/2021 10:38 AM Plot Size: BY JAMES BATTISON

CITY PLAN No. 18404
 CITY FILE No. D07-12-20-0186