


Allison Hamlin

ALLISON HAMLIN
MANAGER (A), DEVELOPMENT REVIEW WEST
PLANNING, REAL ESTATE & ECONOMIC DEVELOPMENT
DEPARTMENT, CITY OF OTTAWA

APPROVED
By Allison Hamlin at 1:15 pm, May 05, 2022

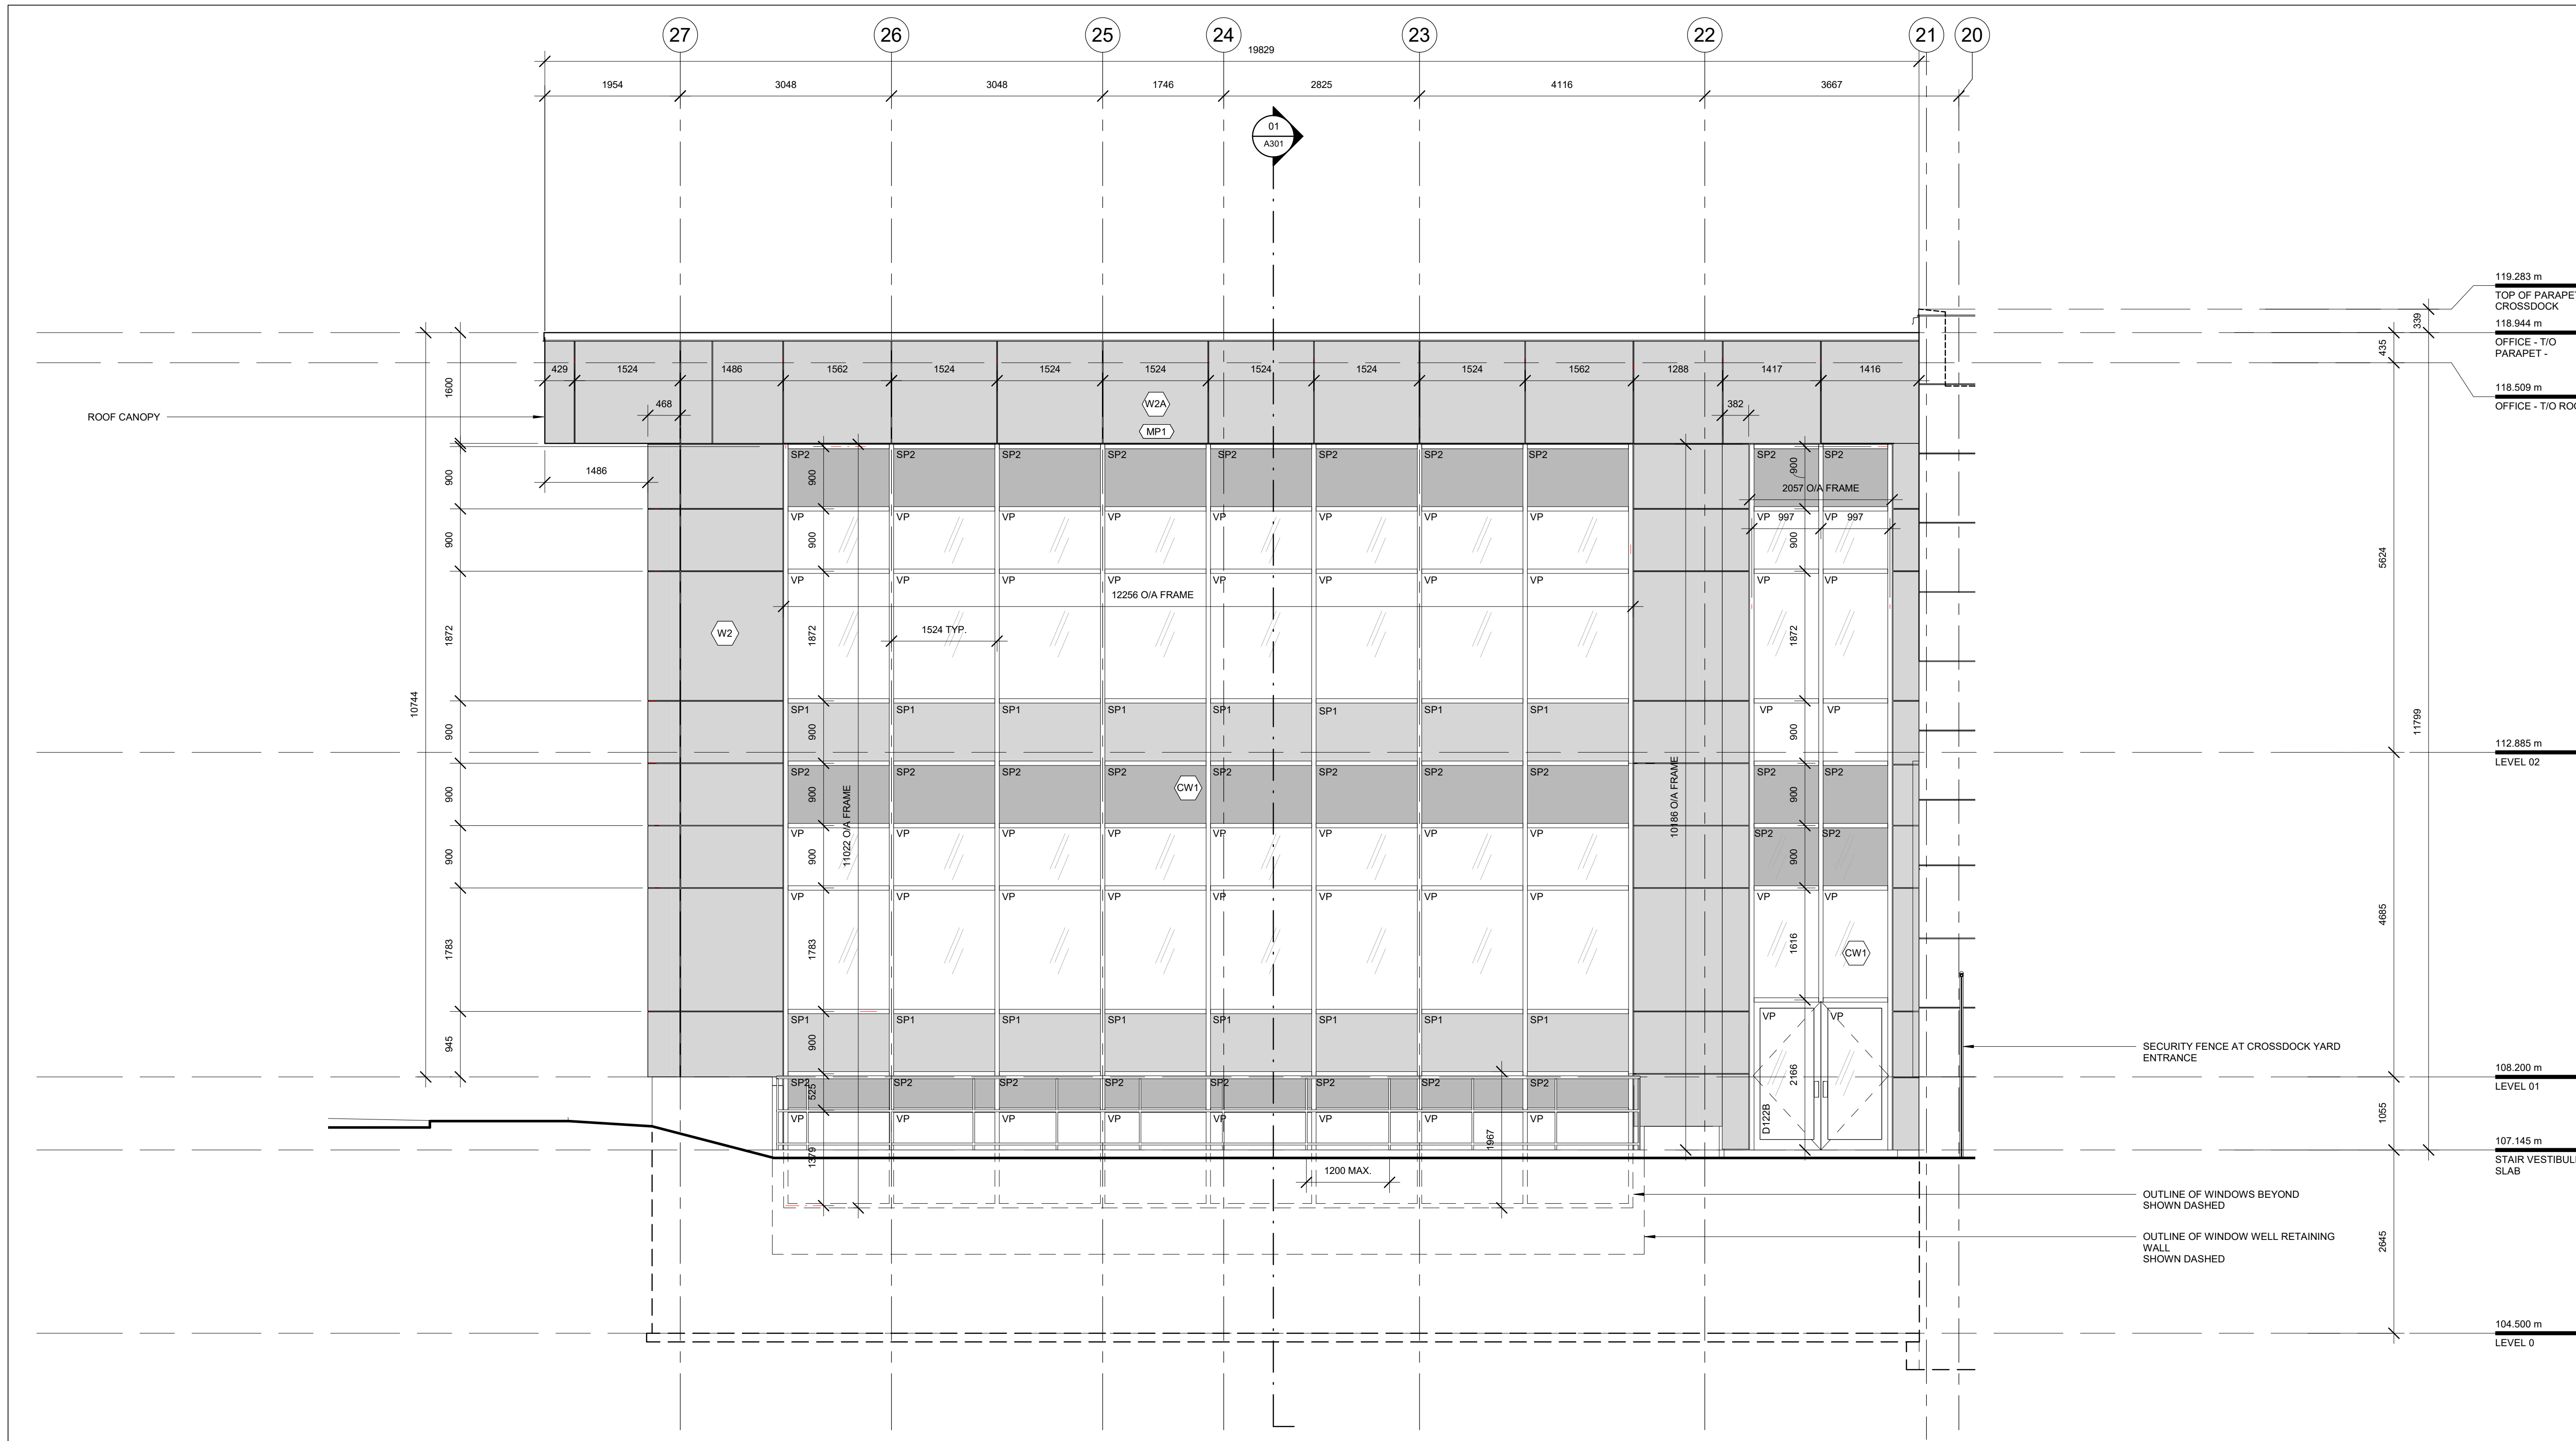

FINISH LEGEND

- MP1 METAL PANEL TYPE 1 COMPOSITE ALUMINUM PANEL COLOUR: SILVER
- MP2 METAL PANEL TYPE 2 COMPOSITE ALUMINUM PANEL COLOUR: DARK GREY
- CFI CONCRETE FACED INSULATION PANEL
- PC PRECAST CONCRETE
- CW1 CURTAIN WALL TYPE 1 63 x 100mm (OVERALL DIMENSION) ANODIZED ALUMINUM FRAME WITH 19mm DEEP MULLION CAPS


VISION PANEL (VP) LEGEND

25mm INSULATING GLASS UNIT - ARGON FILLED

SPANDREL PANEL (SP) LEGEND

- SP1 - SPANDREL PANEL TYPE 1 6mm CLEAR TEMPERED GLASS COLOUR: SILVER
- SP2 - SPANDREL PANEL TYPE 2 6mm CLEAR TEMPERED GLASS COLOUR: DARK GREY

02 EAST ELEVATION - OFFICE
A201 Scale: 1:50

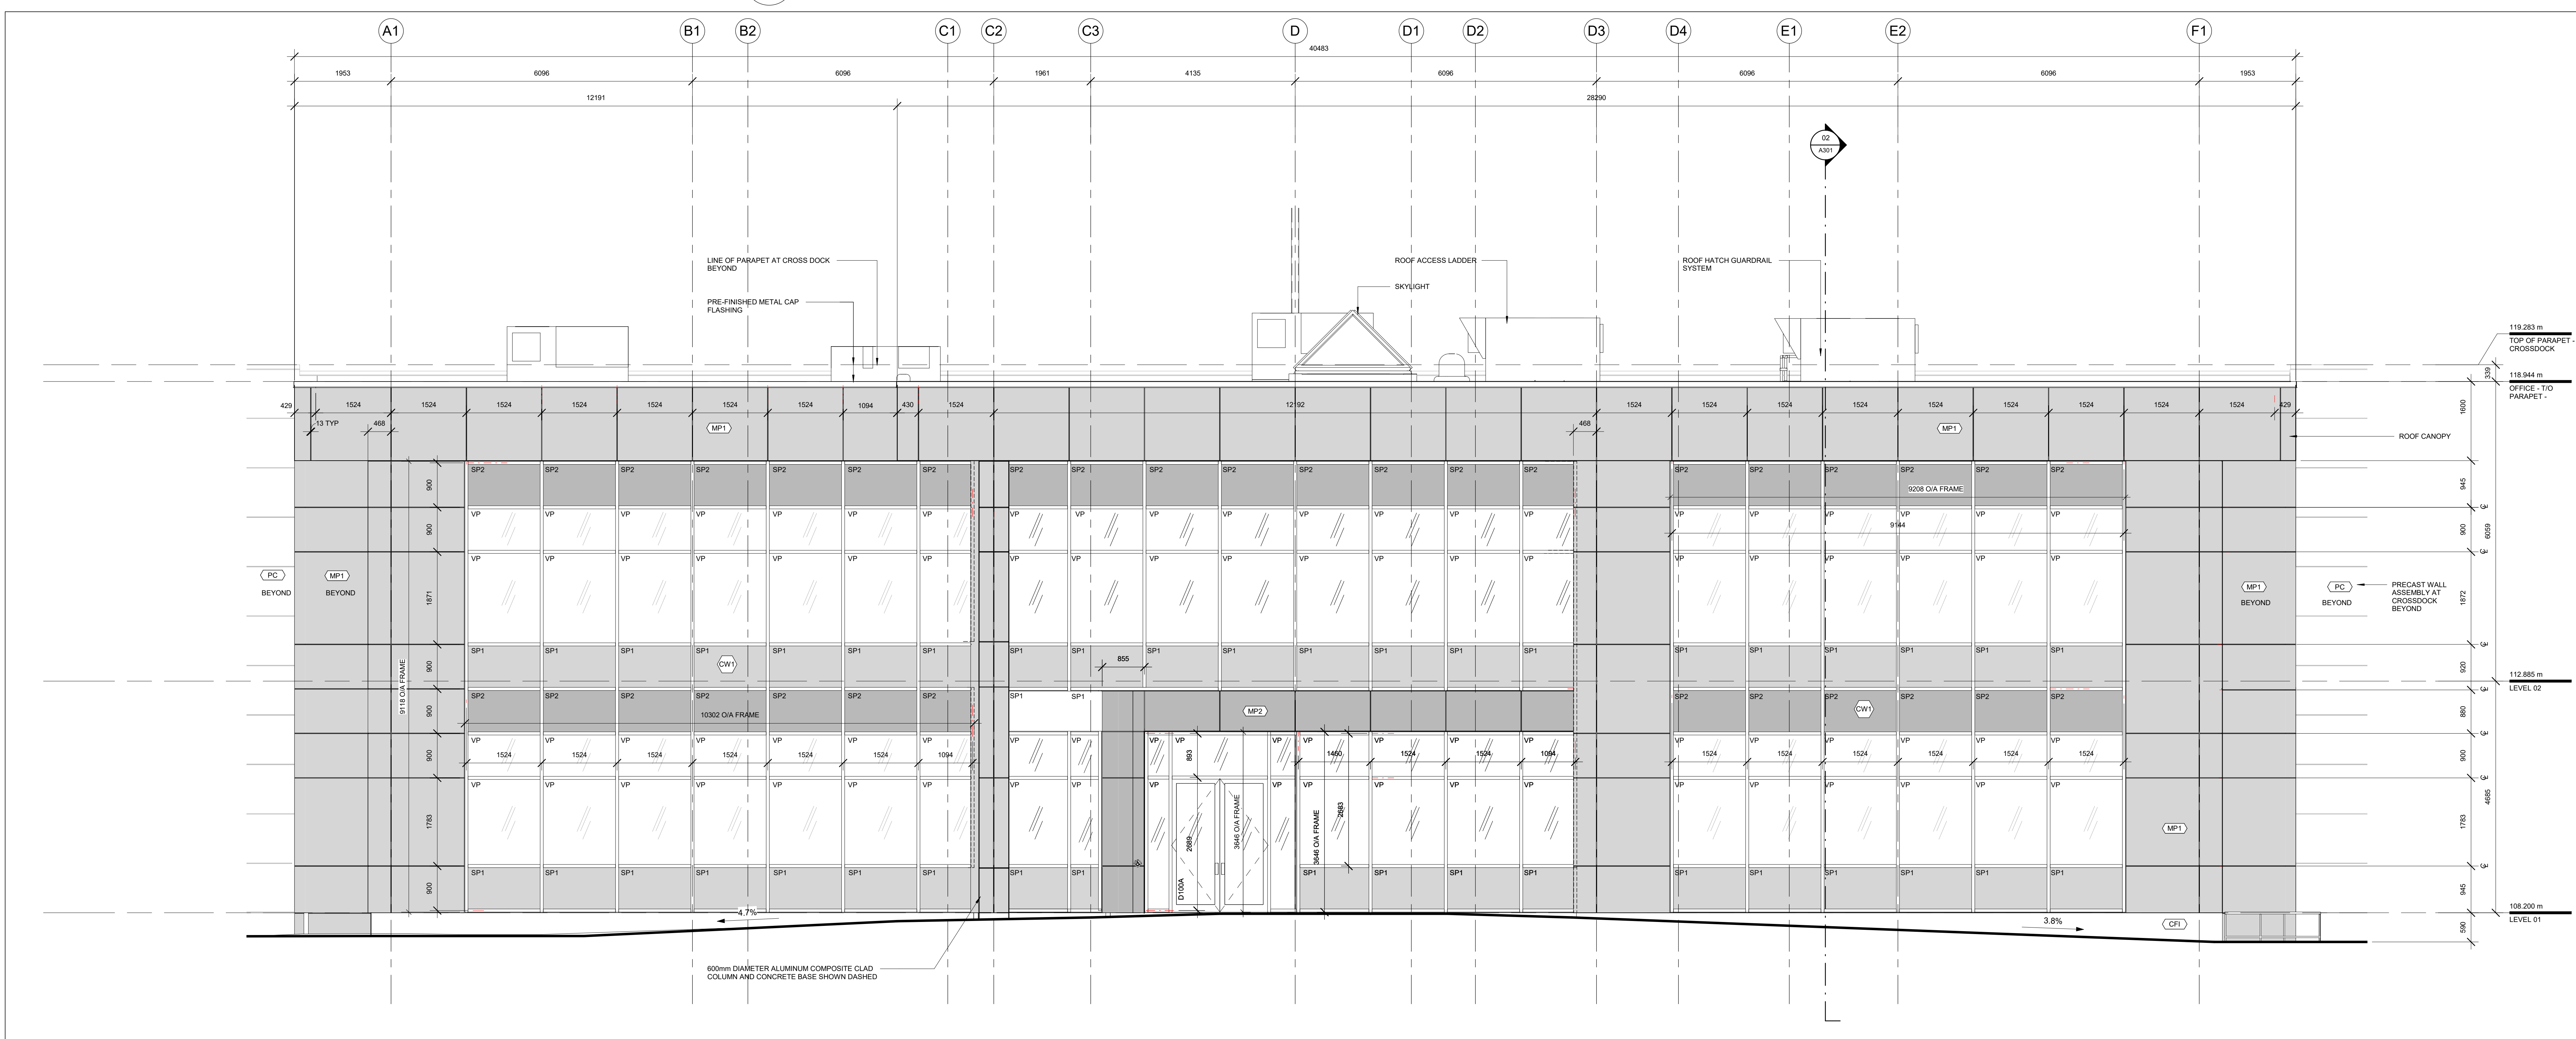

01 SOUTH ELEVATION - OFFICE
A201 Scale: 1:50

North

Revisions

Revision Number	Description	Date
1	ISSUED FOR SITE PLAN APPLICATION	2020-12-16
2	ISSUED FOR COORDINATION	2021-02-19
3	ISSUED FOR COORDINATION	2021-03-08
4	ISSUED FOR COORDINATION	2021-03-19
5	ISSUED FOR COORDINATION	2021-03-23
6	ISSUED FOR PERMIT	2021-04-07
7	ISSUED IN RESPONSE TO CITY COMMENTS	2021-05-27

Project

MARITIME-ONTARIO OTTAWA FACILITY

8800 CAMPEAU DRIVE, OTTAWA, ON

OFFICE ELEVATIONS I

Scale 1:50 Stamp

Drawn RVS

Checked TF



Project No. 19-247

Date 10/20/20

Drawing No. A201

FINISH LEGEND


- (MP1) METAL PANEL TYPE 1
COMPOSITE ALUMINUM PANEL
COLOUR: SILVER
- (MP2) METAL PANEL TYPE 2
COMPOSITE ALUMINUM PANEL
COLOUR: DARK GREY
- (CFI) CONCRETE FACED INSULATION PANEL
- (PC) PRECAST CONCRETE
- (CW1) CURTAIN WALL TYPE 1
83 X 100mm (OVERALL DIMENSION)
ANODIZED ALUMINUM FRAME WITH 19 mm
DEEP MULLION CAPS

VISION PANEL (VP) LEGEND


25mm INSULATING GLASS UNIT - ARGON FILLED

SPANDREL PANEL (SP) LEGEND


- (SP1) SPANDREL PANEL TYPE 1
6mm CLEAR TEMPERED GLASS
COLOUR: SILVER
- (SP2) SPANDREL PANEL TYPE 2
6mm CLEAR TEMPERED GLASS
COLOUR: DARK GREY

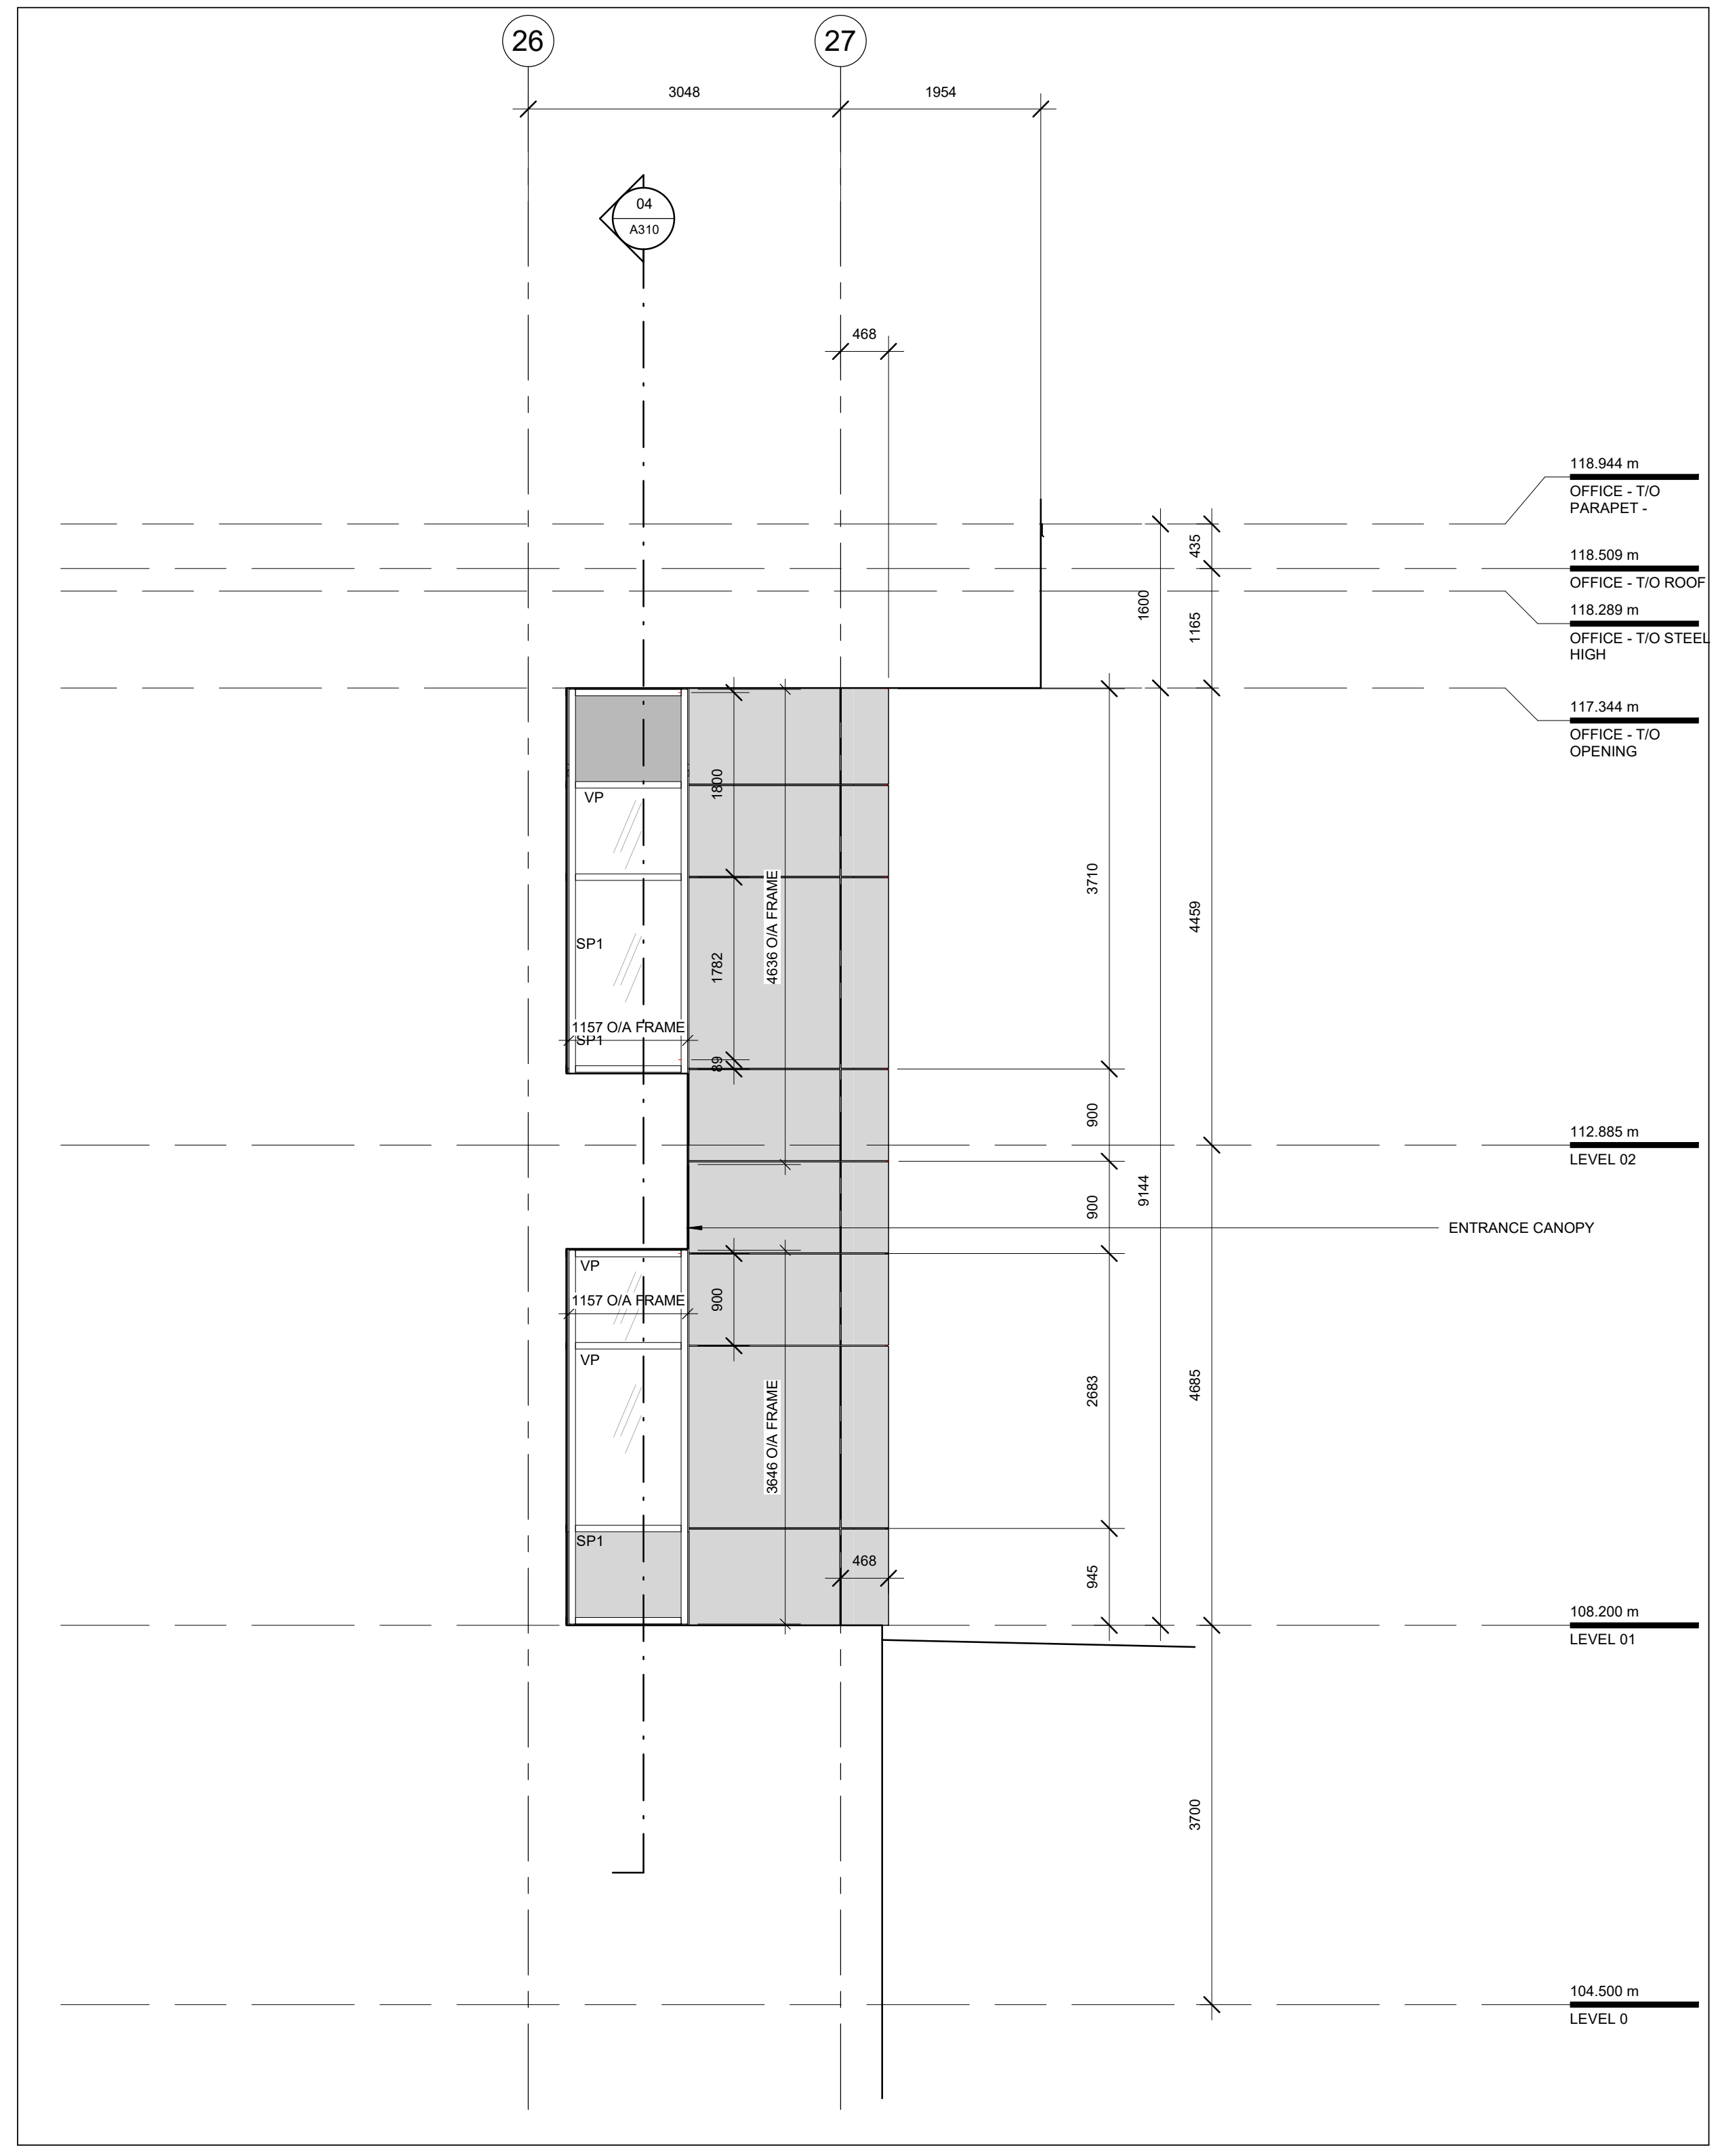


04 ELEVATION - WEST ELEVATION AT OPEN OFFICE
A202 Scale: 1 : 50

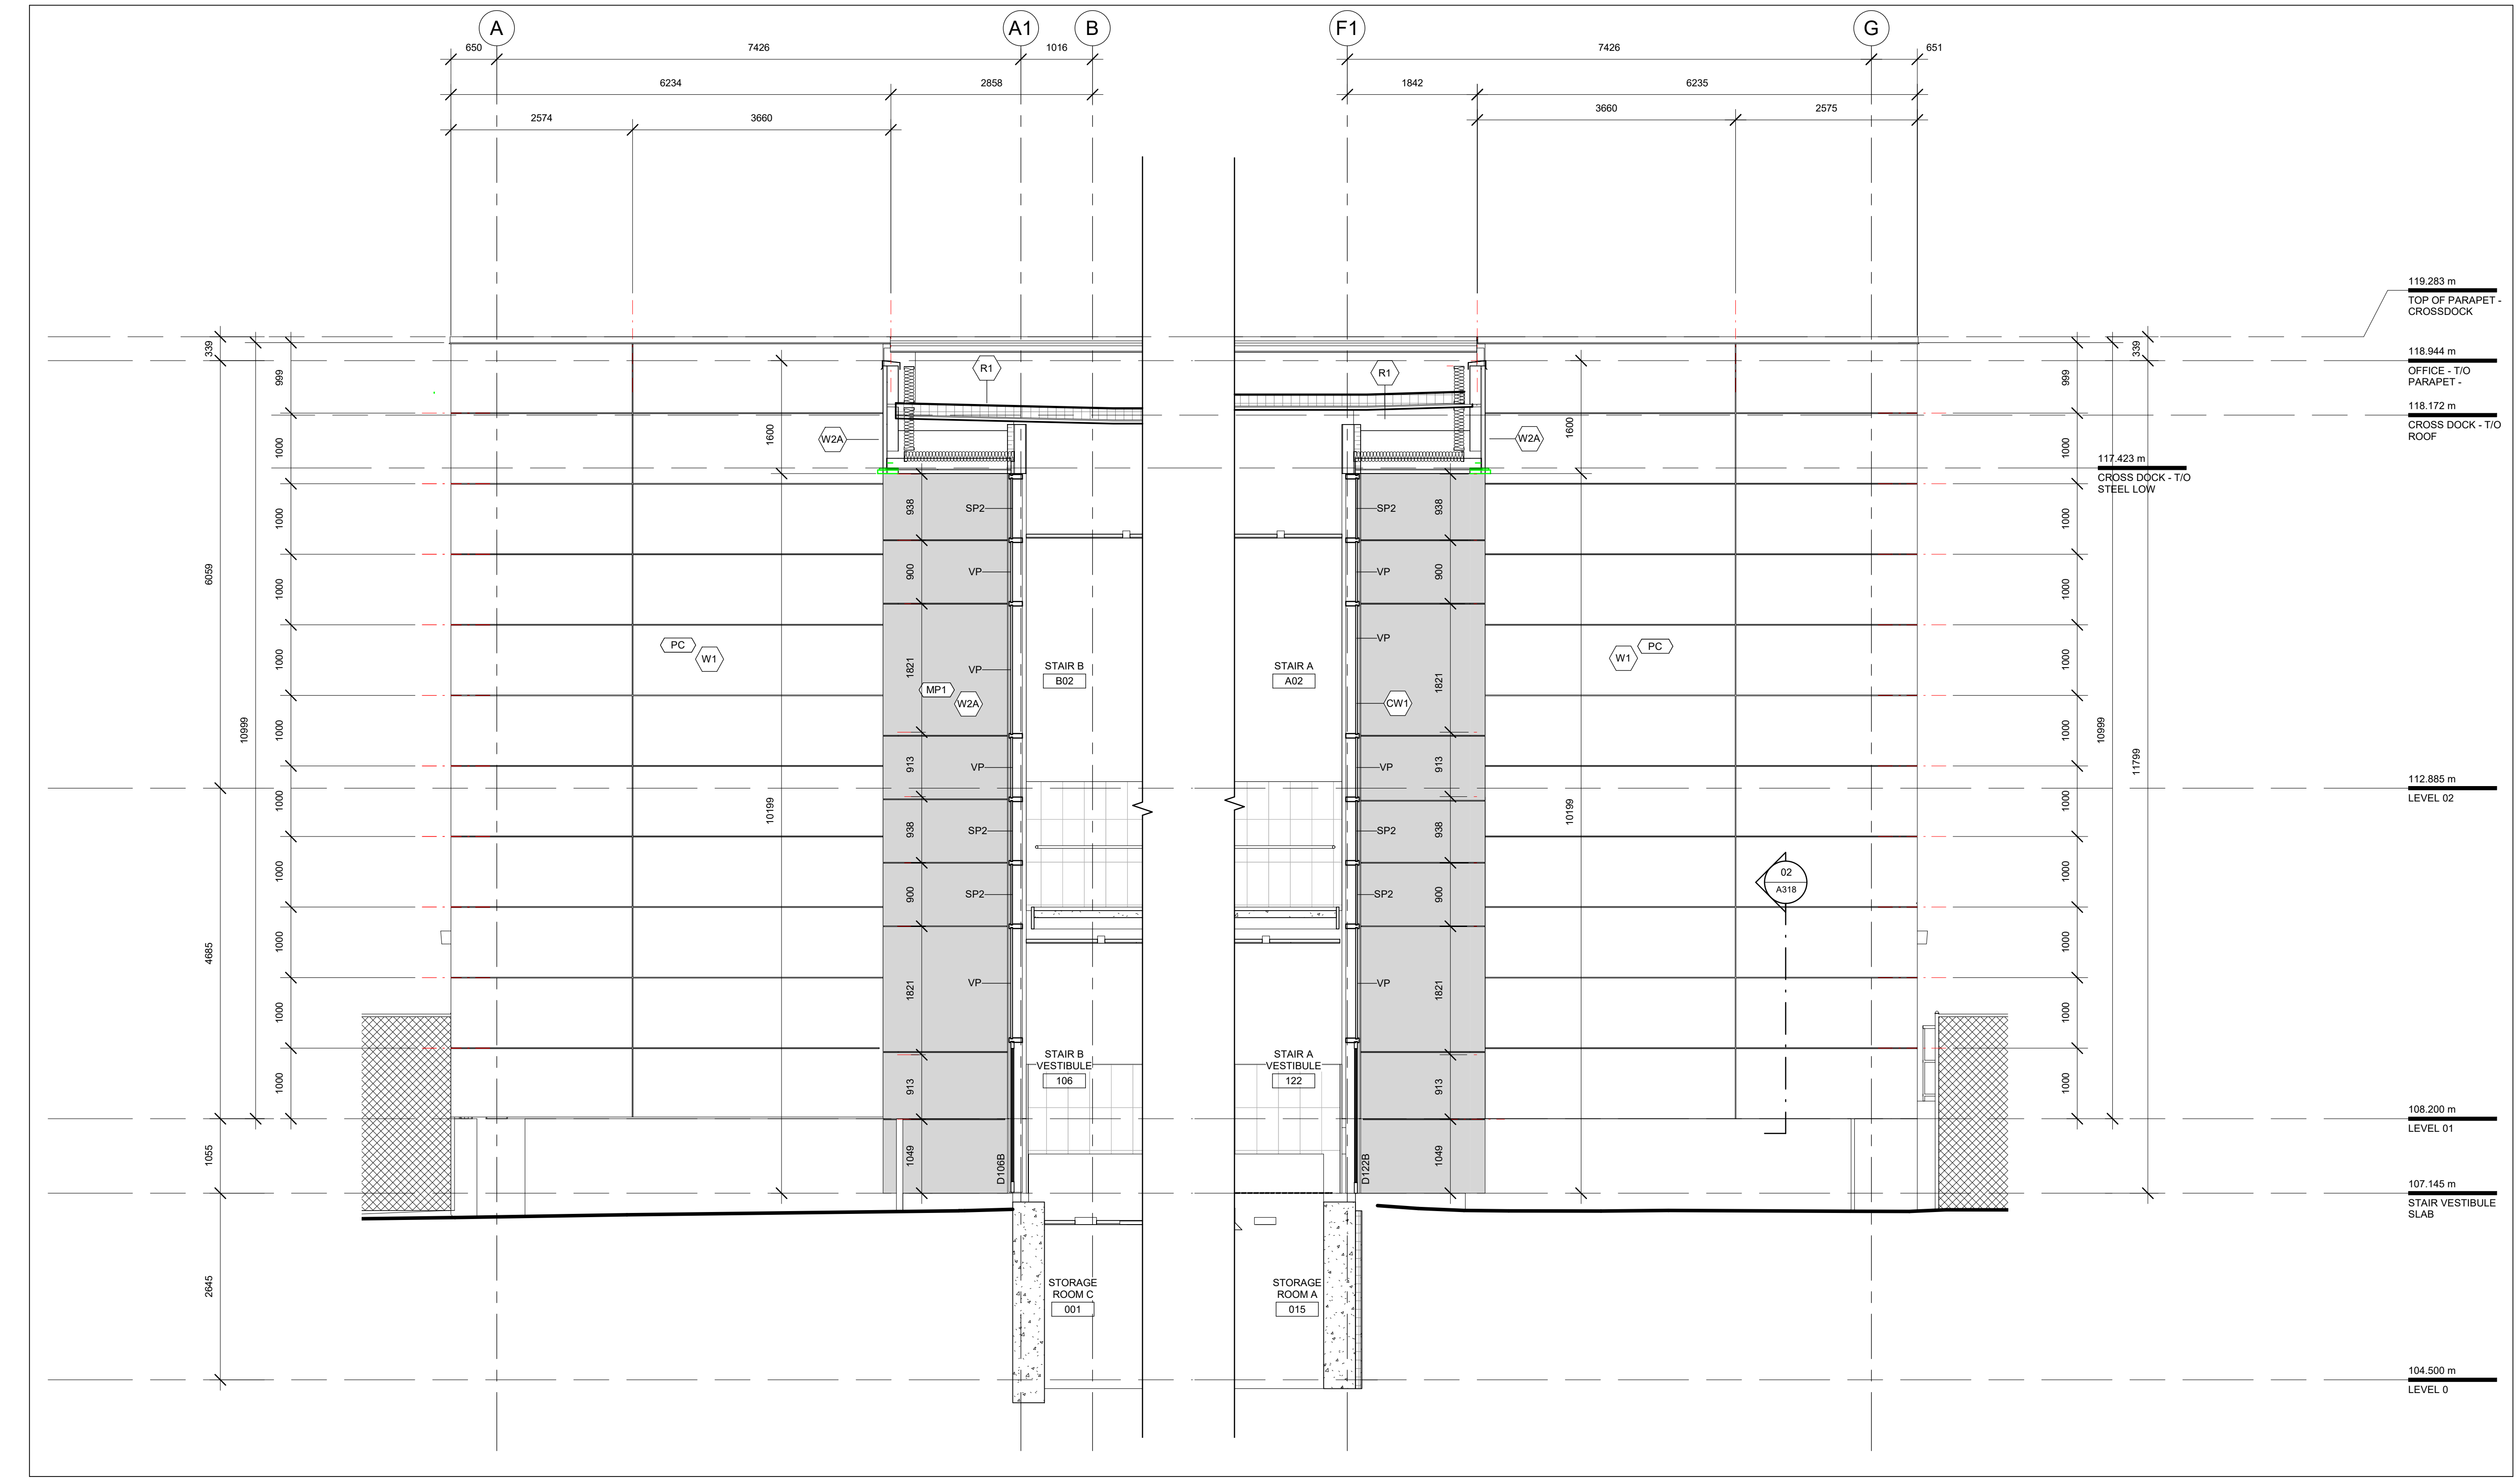

02 SOUTH ELEVATION - CROSS DOCK
A202 Scale: 1 : 50

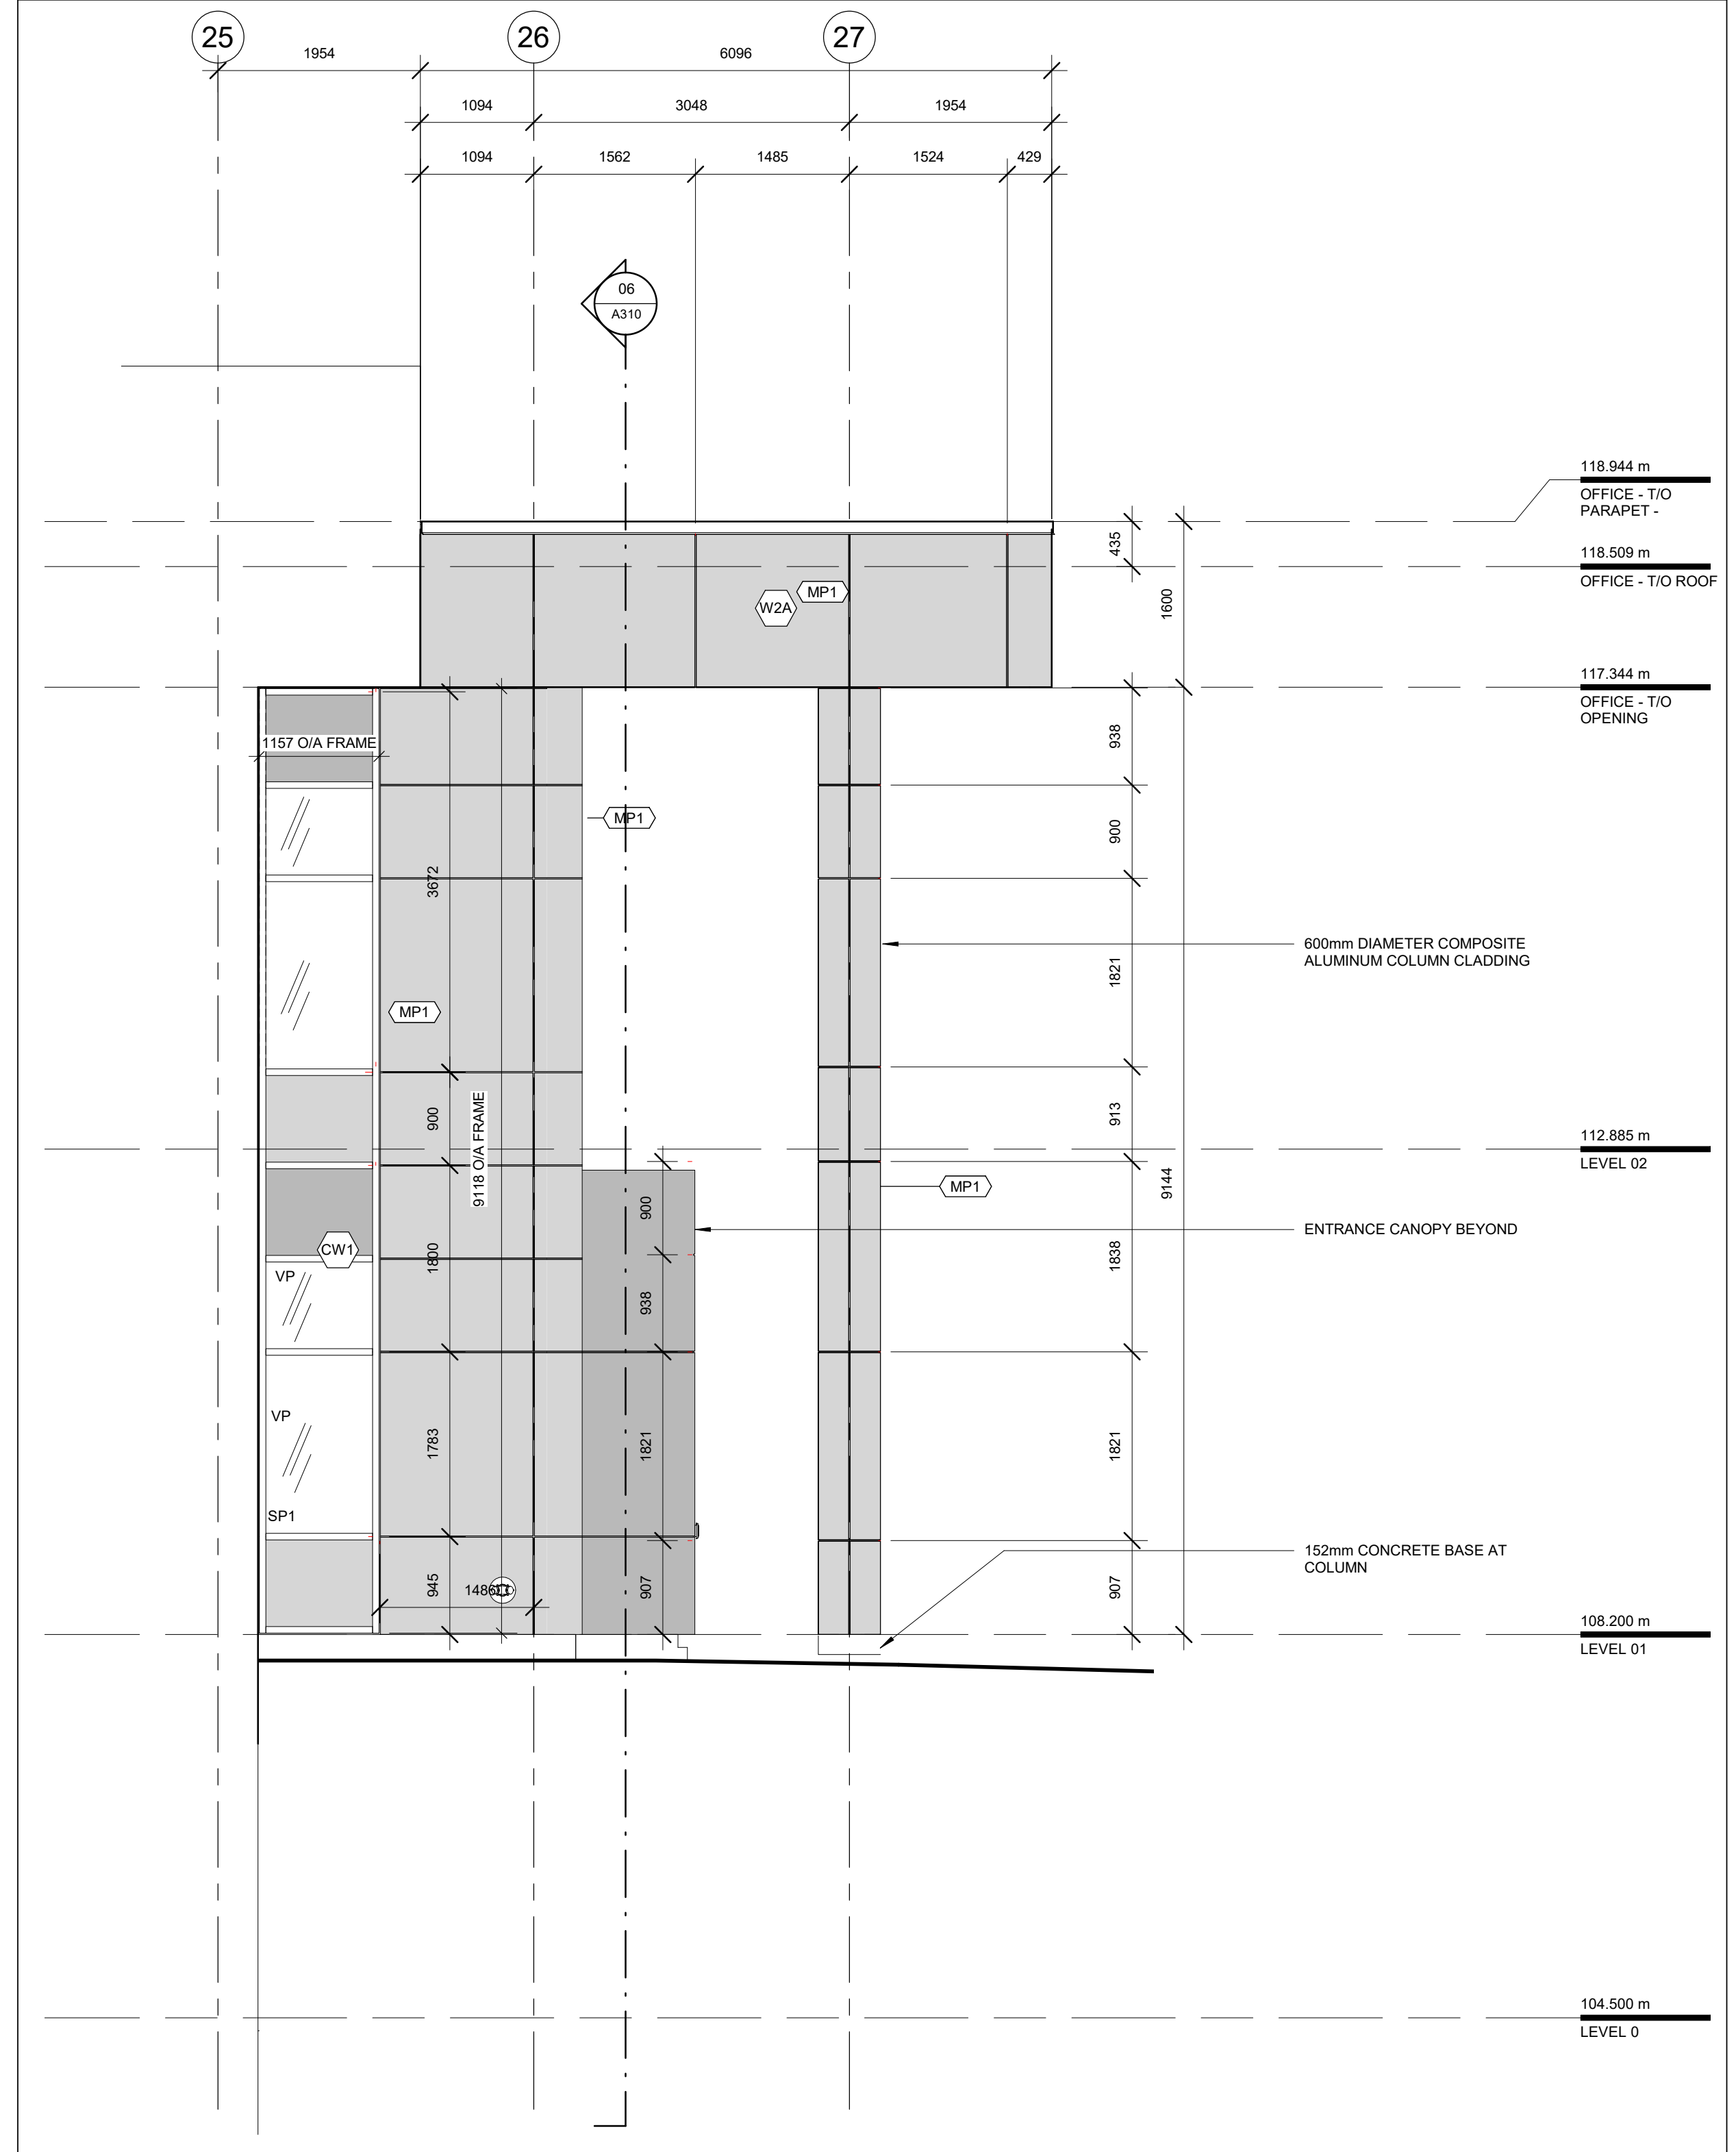

03 ELEVATION - WEST EXTERIOR WALL AT LOBBY
A202 Scale: 1 : 50

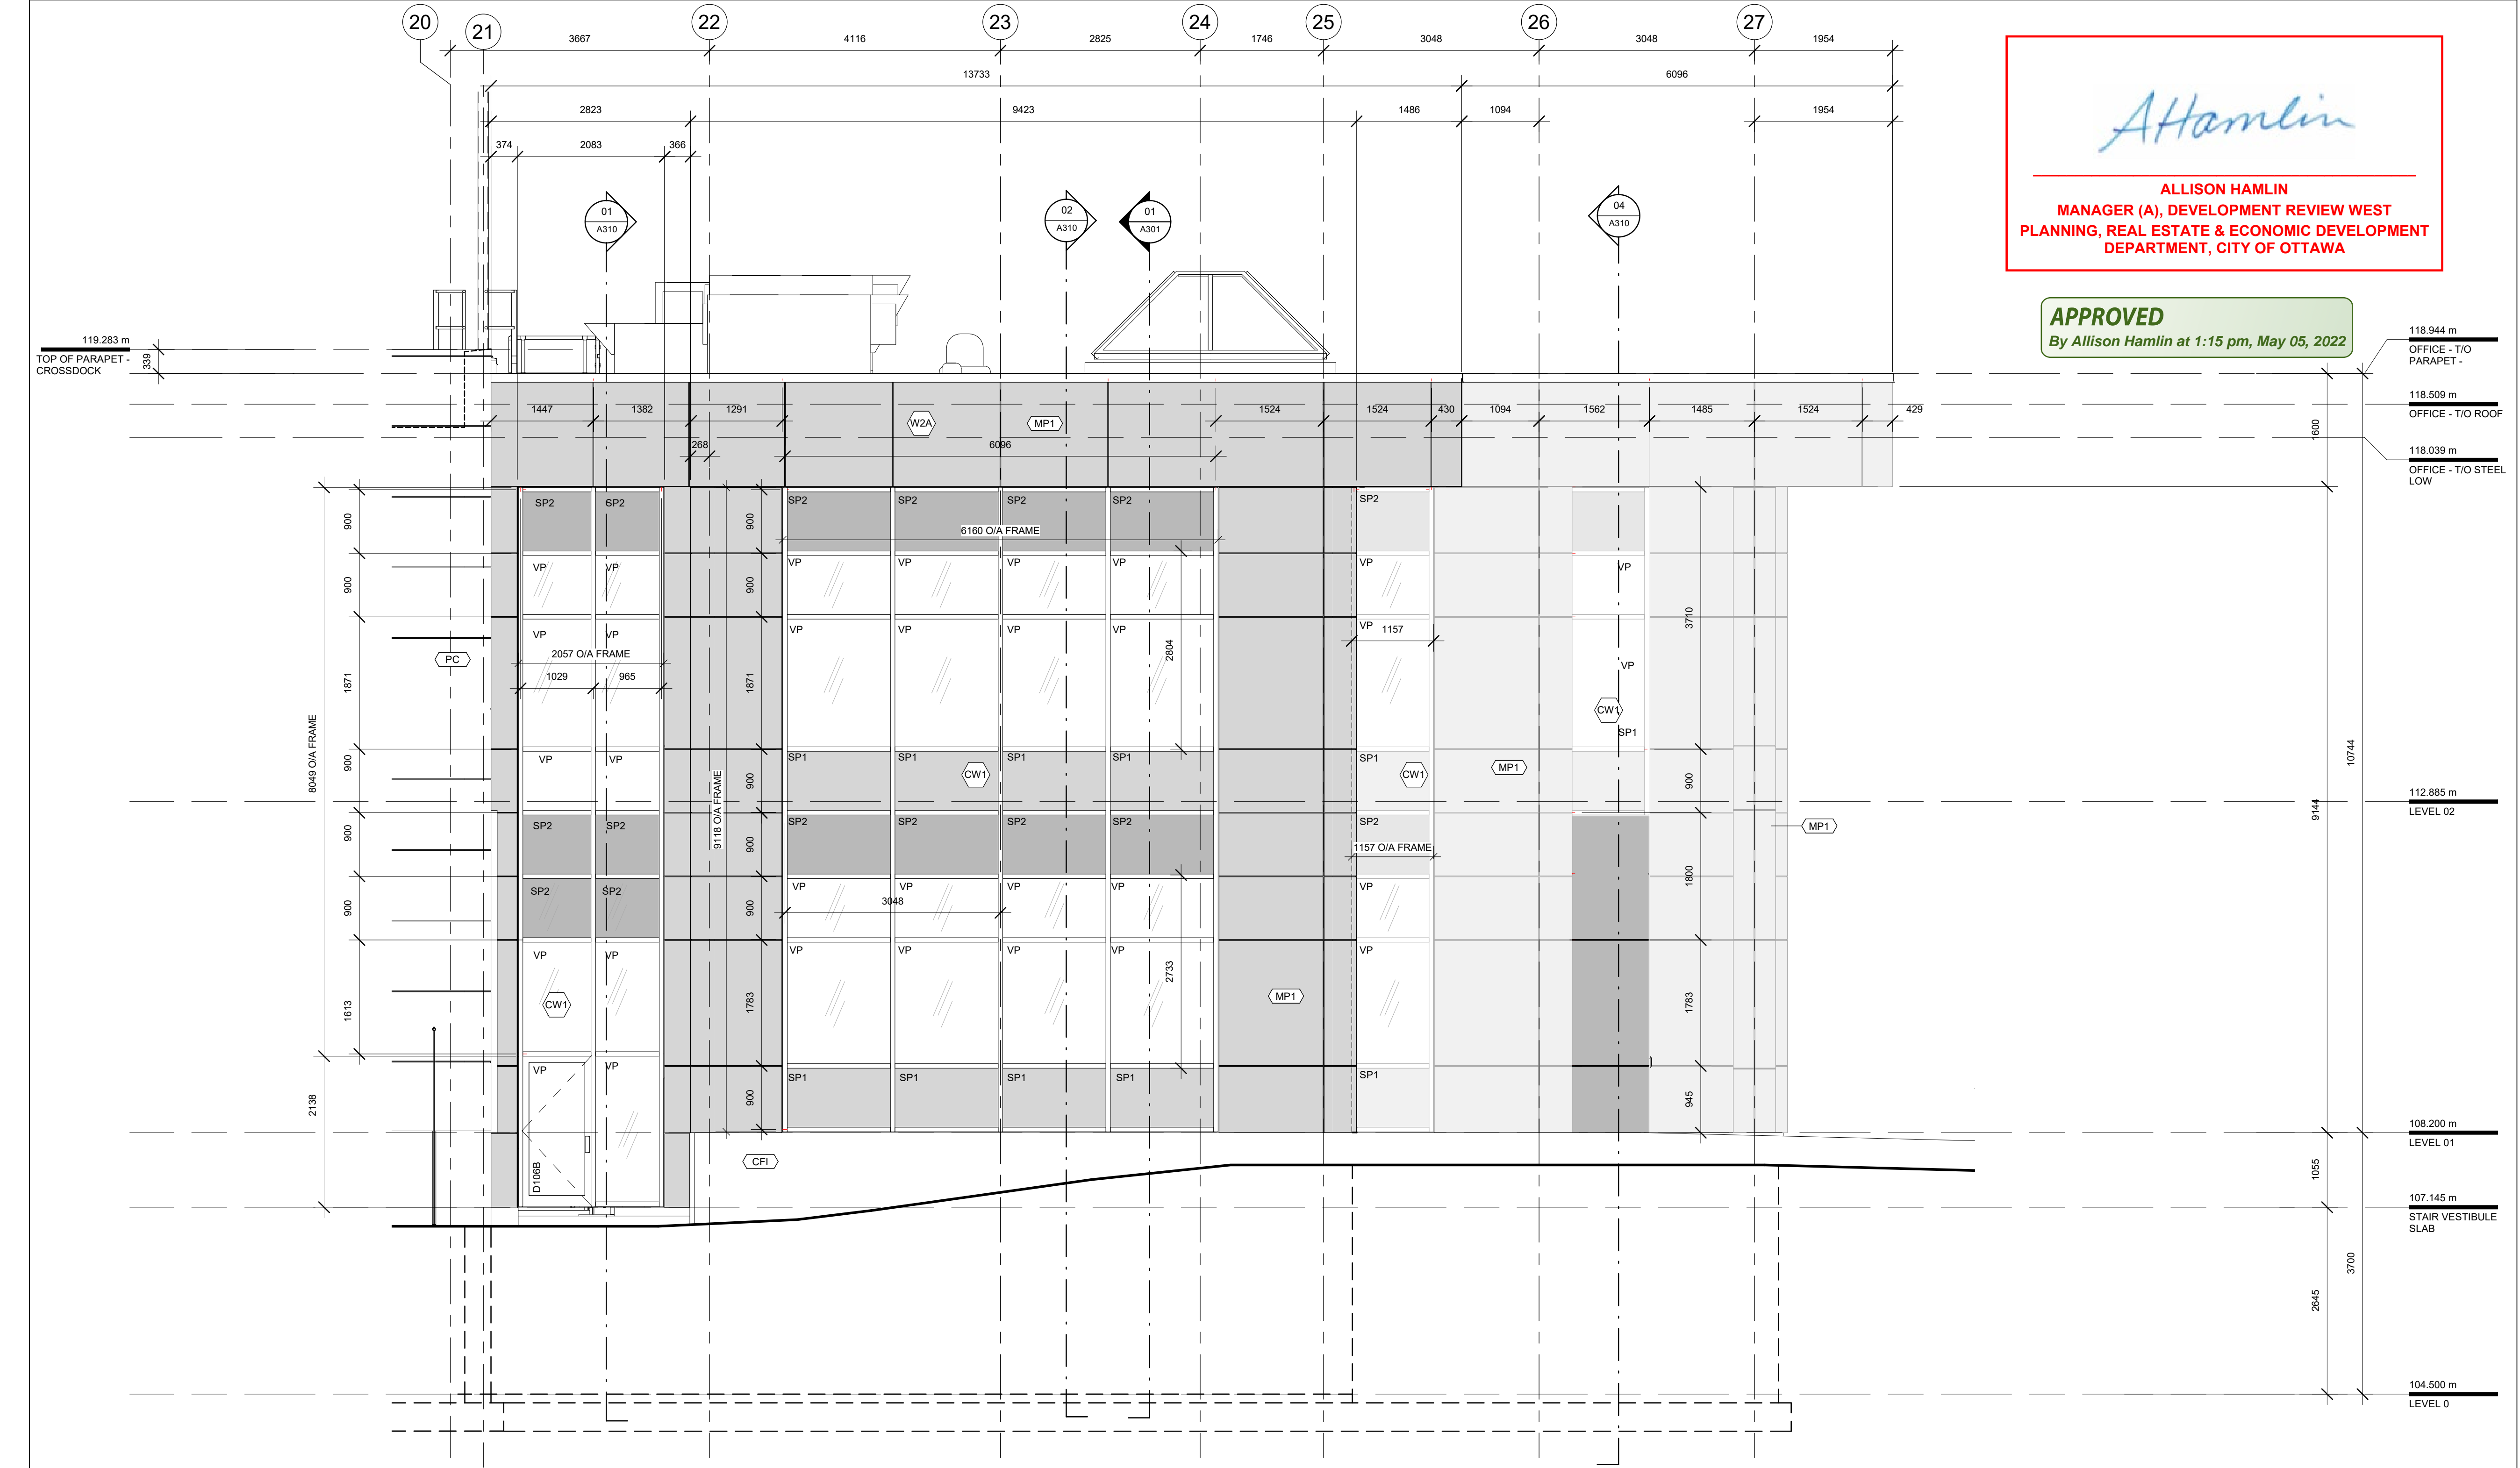

01 WEST ELEVATION - OFFICE
A202 Scale: 1 : 50

Allison Hamlin
ALLISON HAMLIN
MANAGER (A), DEVELOPMENT REVIEW WEST
PLANNING, REAL ESTATE & ECONOMIC DEVELOPMENT
DEPARTMENT, CITY OF OTTAWA

APPROVED
By Allison Hamlin at 1:15 pm, May 05, 2022

North

Revisions

Revision Number	Description	Date
1	ISSUED FOR COORDINATION	2021-02-19
2	ISSUED FOR COORDINATION	2021-03-08
3	ISSUED FOR COORDINATION	2021-03-19
4	ISSUED FOR COORDINATION	2021-03-23
5	ISSUED FOR PERMIT	2021-04-07
6	ISSUED IN RESPONSE TO CITY COMMENTS	2021-05-27


Project

**MARITIME-ONTARIO
OTTAWA FACILITY**

**8800 CAMPEAU DRIVE,
OTTAWA, ON**

Drawing
OFFICE ELEVATIONS II


Scale 1 : 50
Stamp
Drawn RH
Checked TF

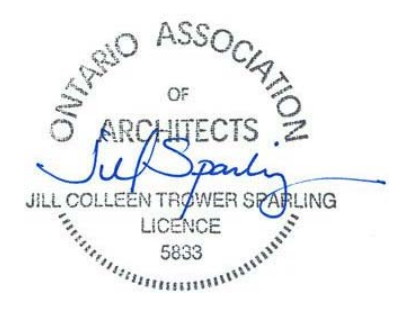

Project No. 19-247
Drawing No. **A202**
Date 01/22/21

Allison Hamlin
ALLISON HAMLIN
MANAGER (A), DEVELOPMENT REVIEW WEST
PLANNING, REAL ESTATE & ECONOMIC DEVELOPMENT
DEPARTMENT, CITY OF OTTAWA

APPROVED
By Allison Hamlin at 1:15 pm, May 05, 2022

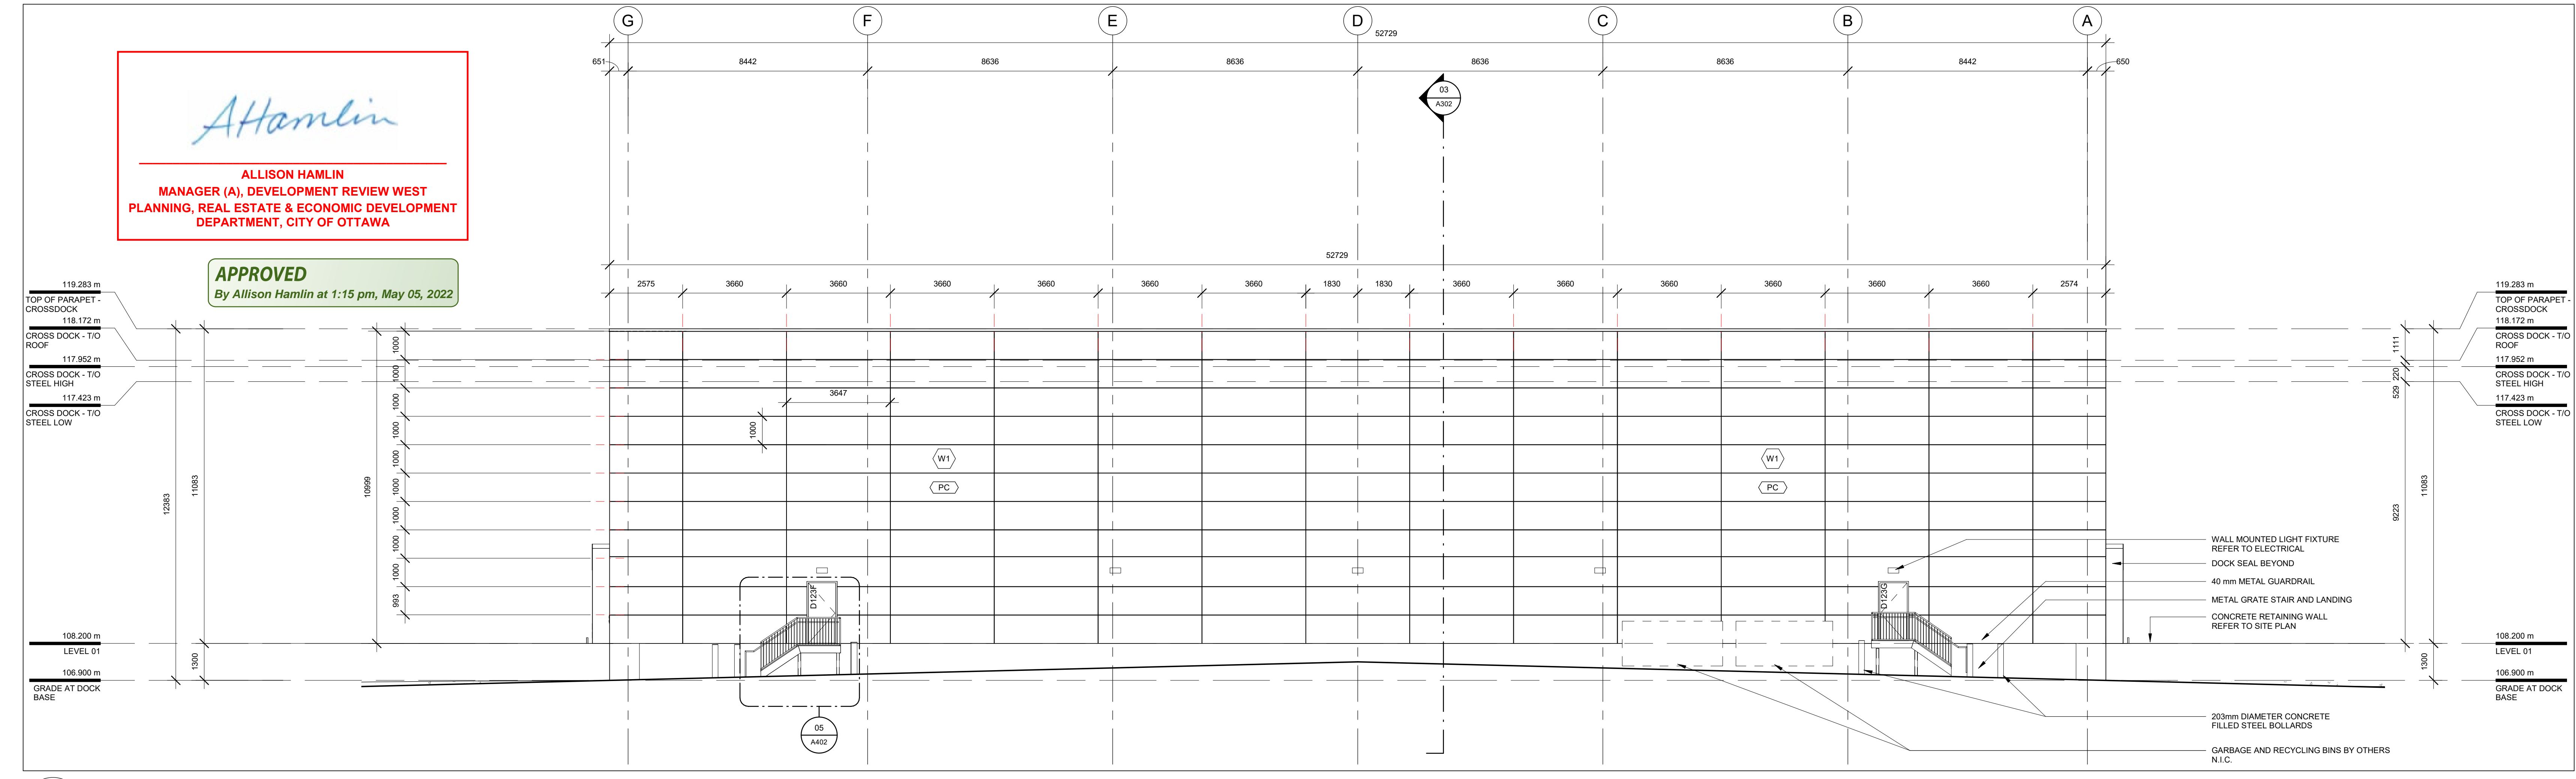

03 NORTH ELEVATION - CROSS DOCK
A203 Scale: 1:100

FINISH LEGEND


- (MP1) METAL PANEL TYPE 1 COMPOSITE ALUMINUM PANEL COLOUR: SILVER
- (MP2) METAL PANEL TYPE 2 COMPOSITE ALUMINUM PANEL COLOUR: DARK GREY
- (CFI) CONCRETE FACED INSULATION PANEL
- (PC) PRECAST CONCRETE
- (CW) CURTAIN WALL TYPE 1 63 X 100mm (OVERALL DIMENSION) ANODIZED ALUMINUM FRAME WITH 19mm DEEP MULLION CAPS

VISION PANEL (VP) LEGEND


25mm INSULATING GLASS UNIT - ARGON FILLED

SPANDREL PANEL (SP) LEGEND

- (SP1) SPANDREL PANEL TYPE 1 6mm CLEAR TEMPERED GLASS COLOUR: SILVER
- (SP2) SPANDREL PANEL TYPE 2 6mm CLEAR TEMPERED GLASS COLOUR: DARK GREY

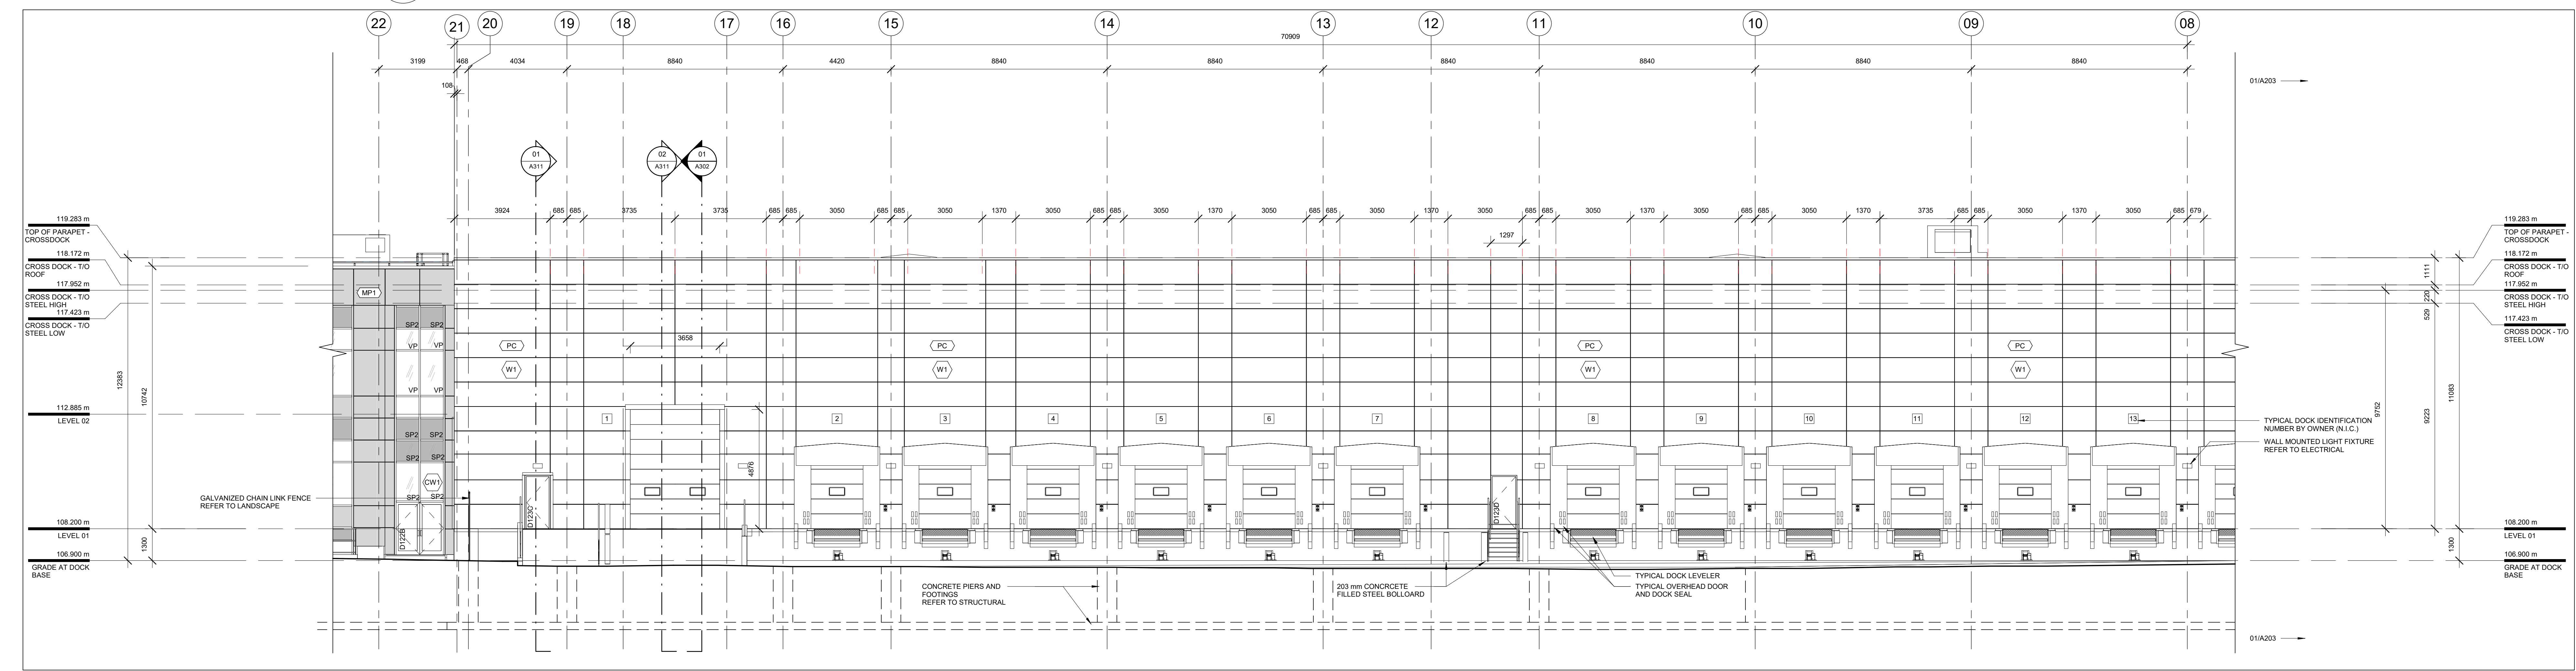

02 PARTIAL EAST ELEVATION - CROSS DOCK 1
A203 Scale: 1:100

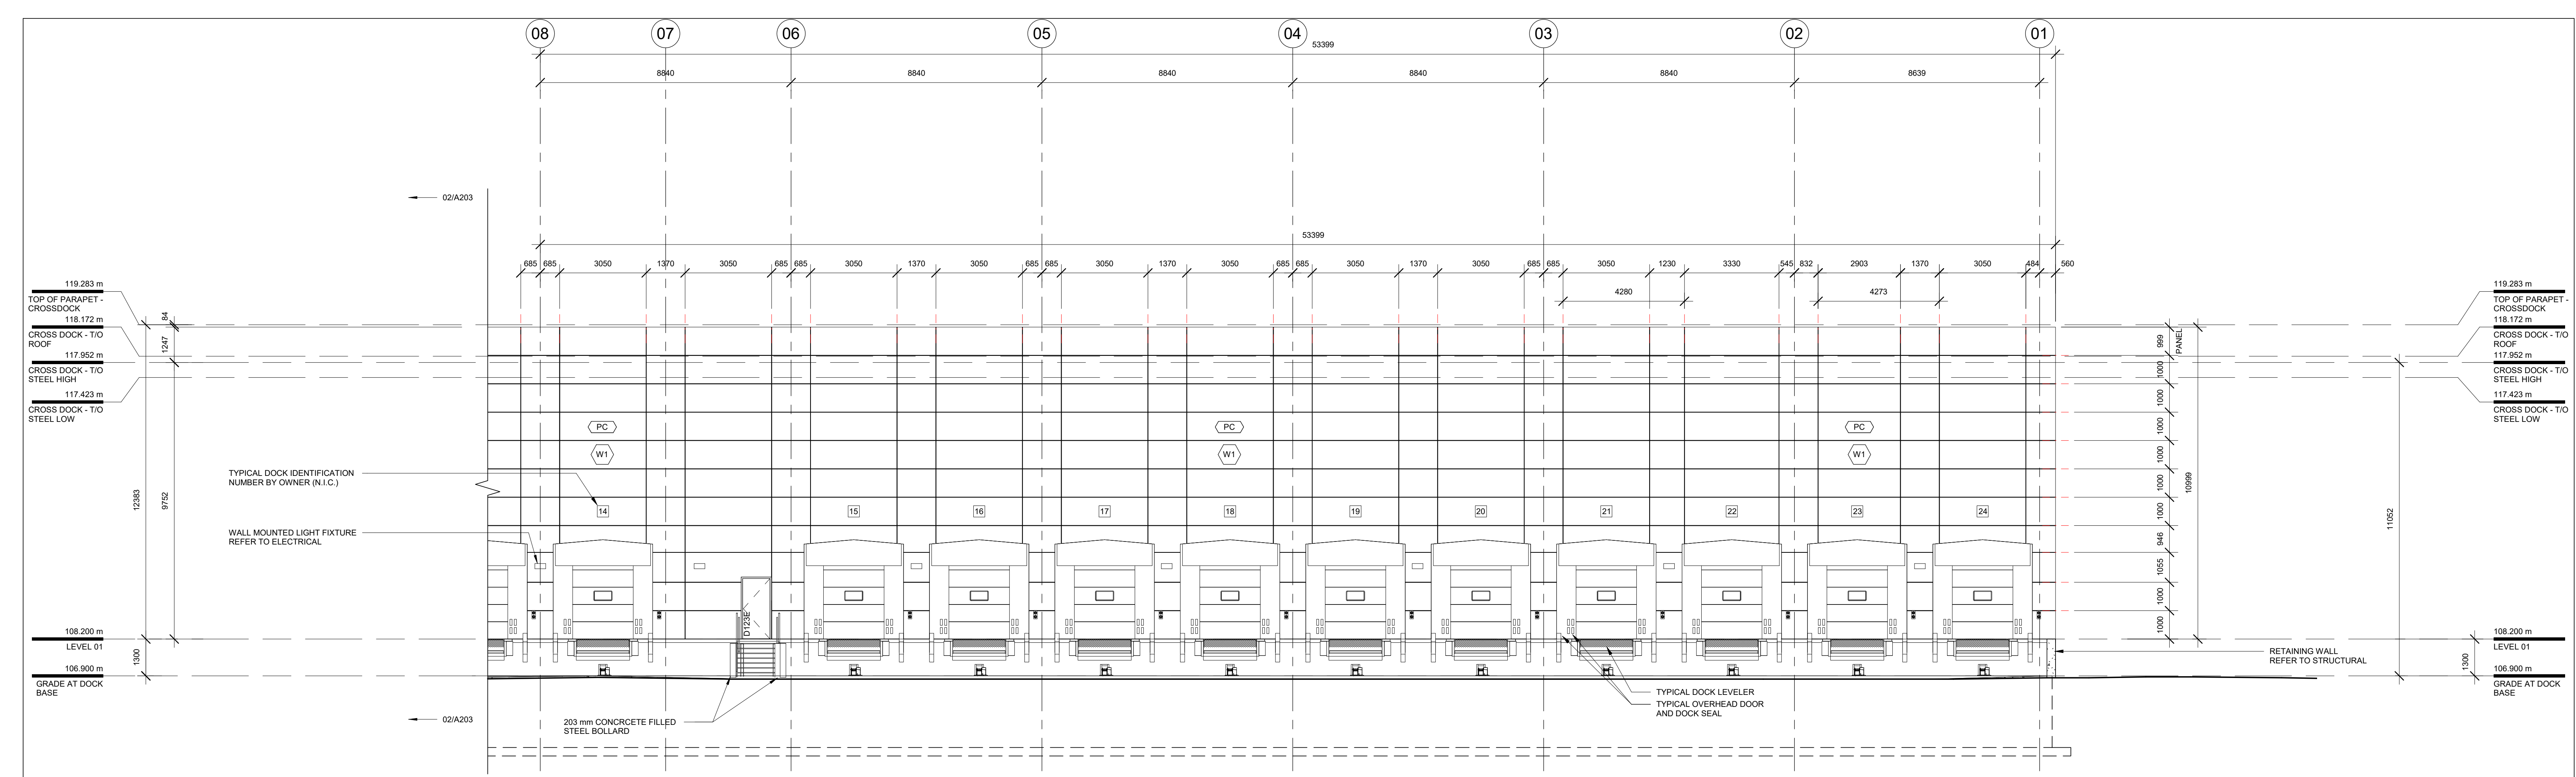

01 PARTIAL EAST ELEVATION - CROSS DOCK
A203 Scale: 1:100

North

Revisions


Revision Number	Description	Date
1	ISSUED FOR SITE PLAN APPLICATION	2020-12-16
2	ISSUED FOR COORDINATION	2021-02-19
3	ISSUED FOR COORDINATION	2021-03-08
4	ISSUED FOR COORDINATION	2021-03-19
5	ISSUED FOR COORDINATION	2021-03-23
6	ISSUED FOR PERMIT	2021-04-07
7	ISSUED IN RESPONSE TO CITY COMMENTS	2021-05-27

Project
MARITIME-ONTARIO OTTAWA FACILITY

8800 CAMPEAU DRIVE, OTTAWA, ON

Drawing
CROSSDOCK ELEVATIONS I

Scale As indicated
Stamp
Drawn RVS
Checked TF

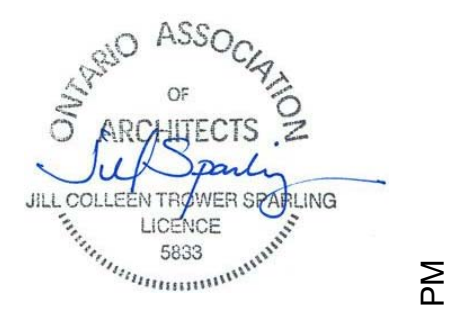

Project No. 19-247 Drawing No. **A203**
Date 10/29/20

FINISH LEGEND


- (MP1) METAL PANEL TYPE 1
COMPOSITE ALUMINUM PANEL
COLOUR: SILVER
- (MP2) METAL PANEL TYPE 2
COMPOSITE ALUMINUM PANEL
COLOUR: DARK GREY
- (CFI) CONCRETE FACED INSULATION PANEL
- (PC) PRECAST CONCRETE
- (CW) CURTAIN WALL TYPE 1
63 X 100mm (OVERALL DIMENSION)
ANODIZED ALUMINUM FRAME WITH 19mm
DEEP MULLION CAPS

VISION PANEL (VP) LEGEND


25mm INSULATING GLASS UNIT - ARGON FILLED

SPANDREL PANEL (SP) LEGEND


- (SP1) SPANDREL PANEL TYPE 1
6mm CLEAR TEMPERED GLASS
COLOUR: SILVER
- (SP2) SPANDREL PANEL TYPE 2
6mm CLEAR TEMPERED GLASS
COLOUR: DARK GREY

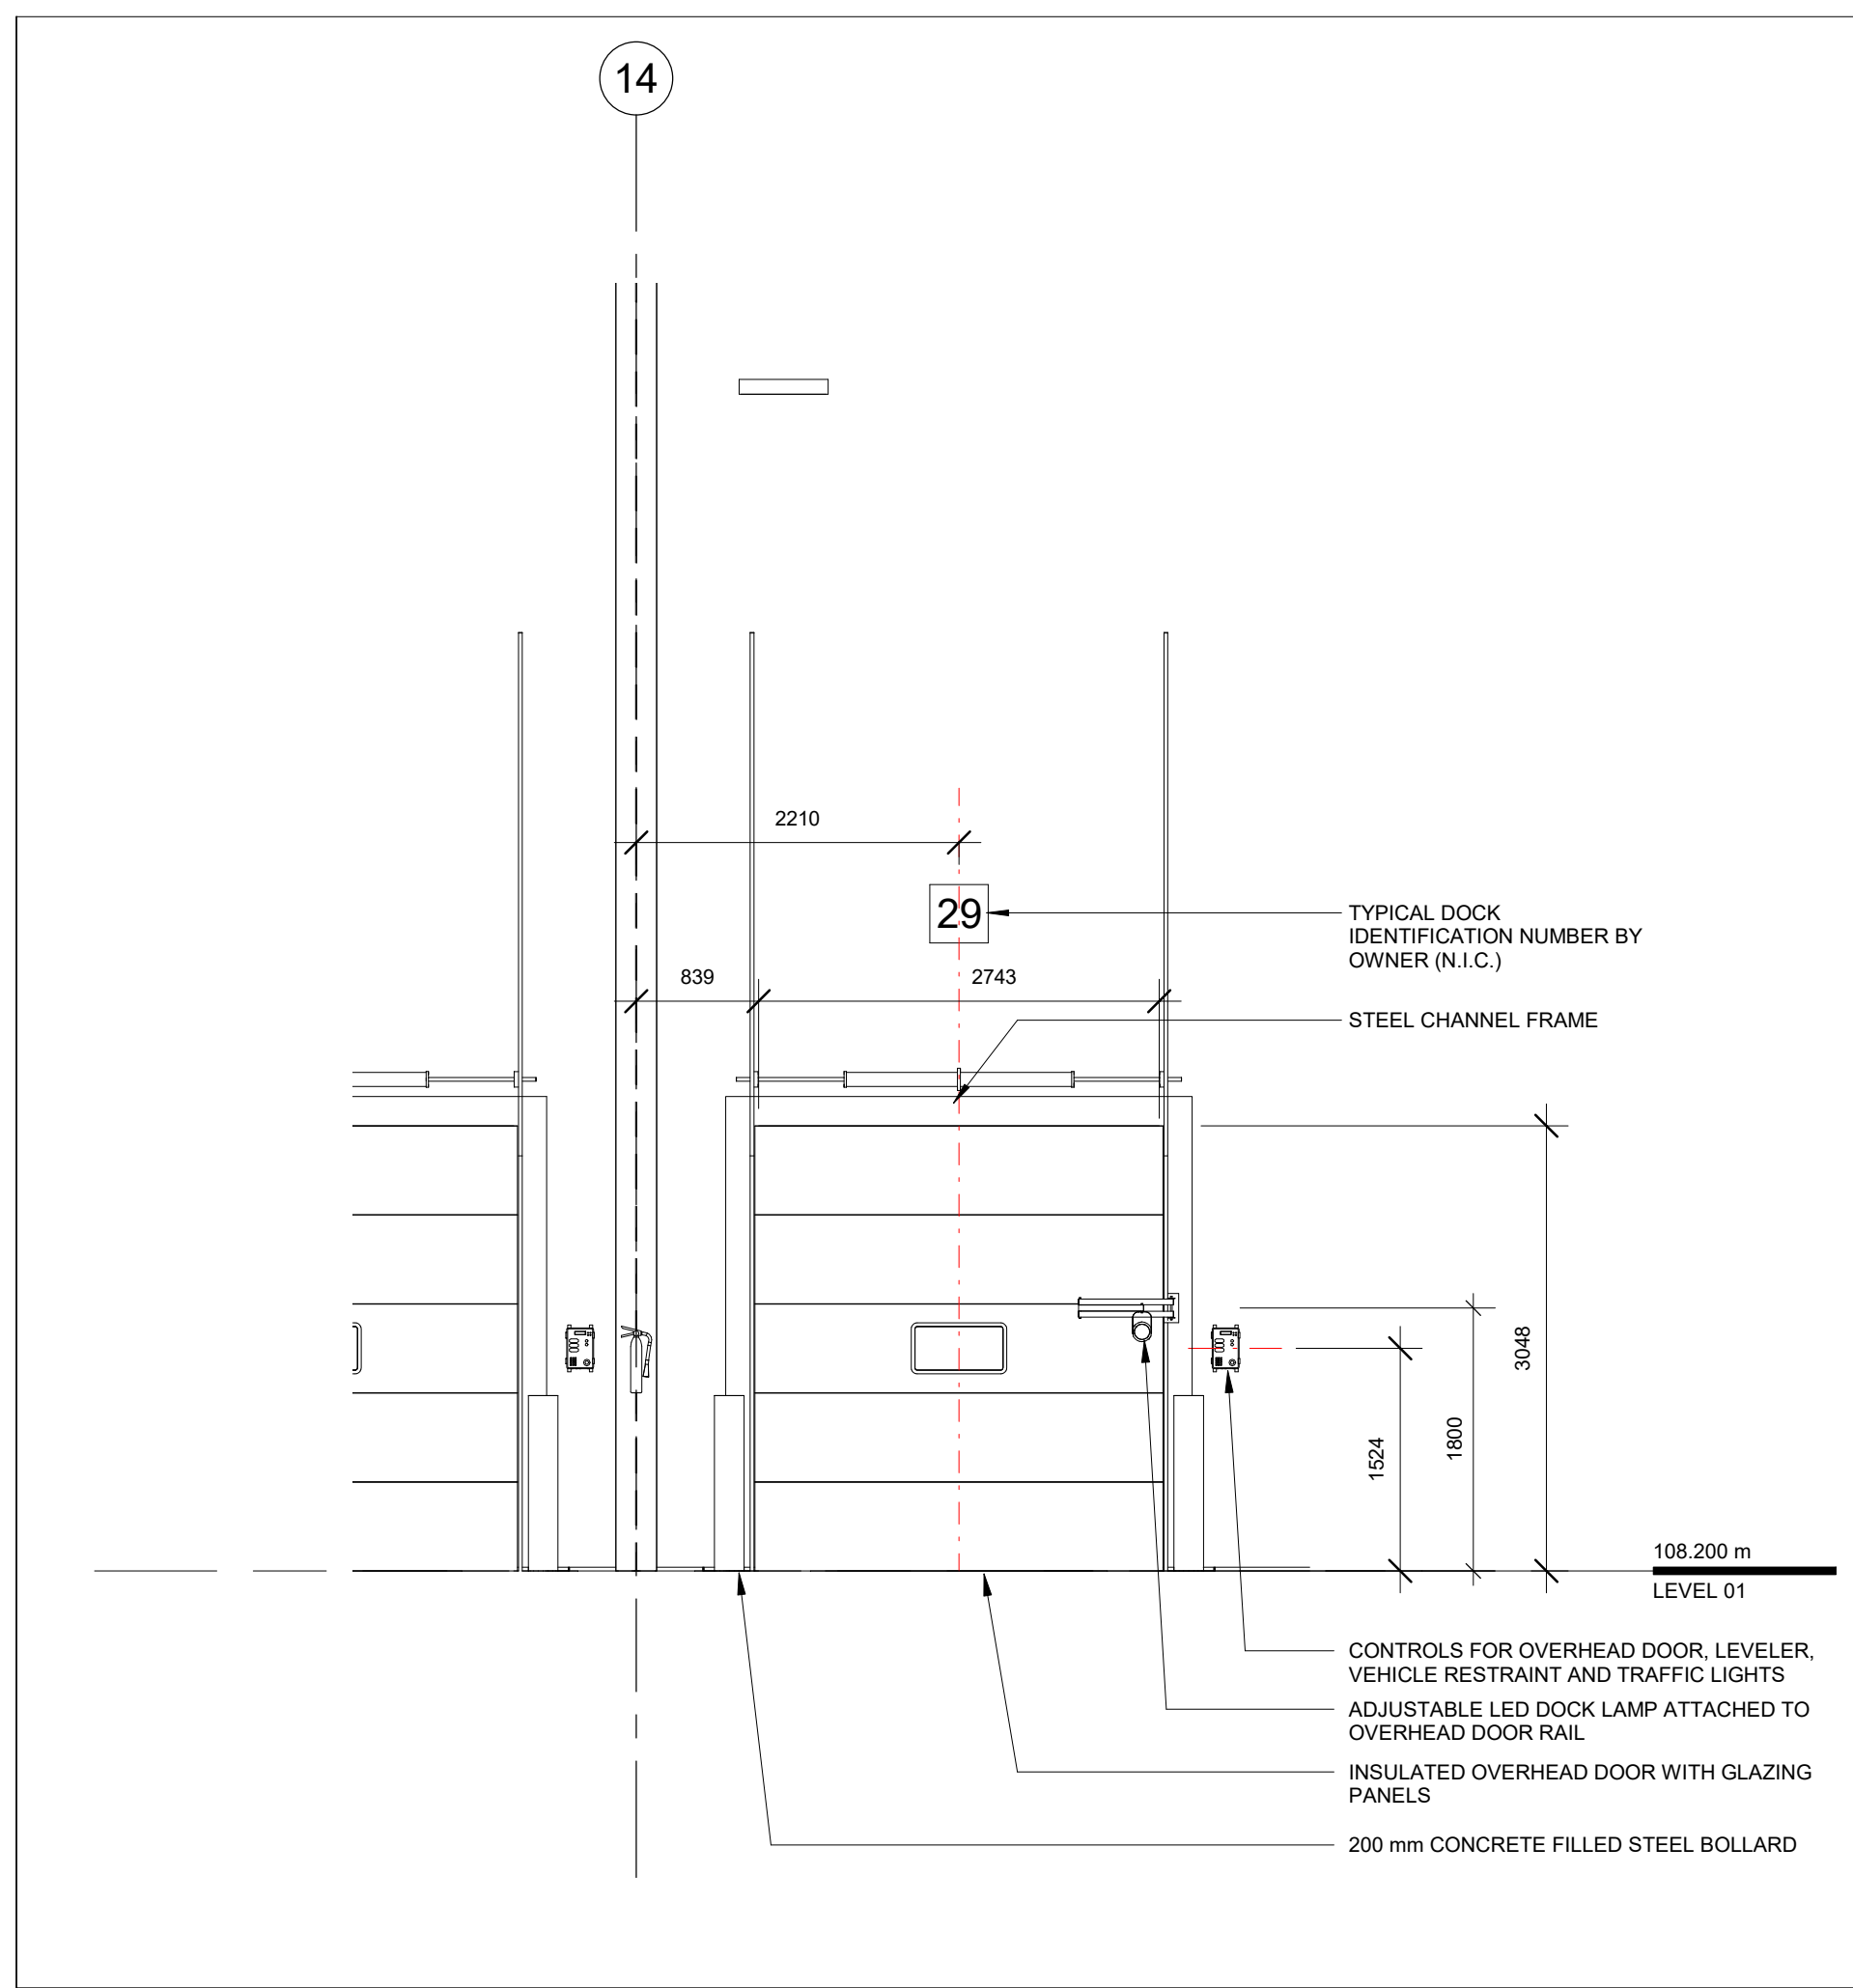


06 INTERIOR ELEVATION - TYPICAL OVERHEAD DOOR
A204 Scale: 1:50

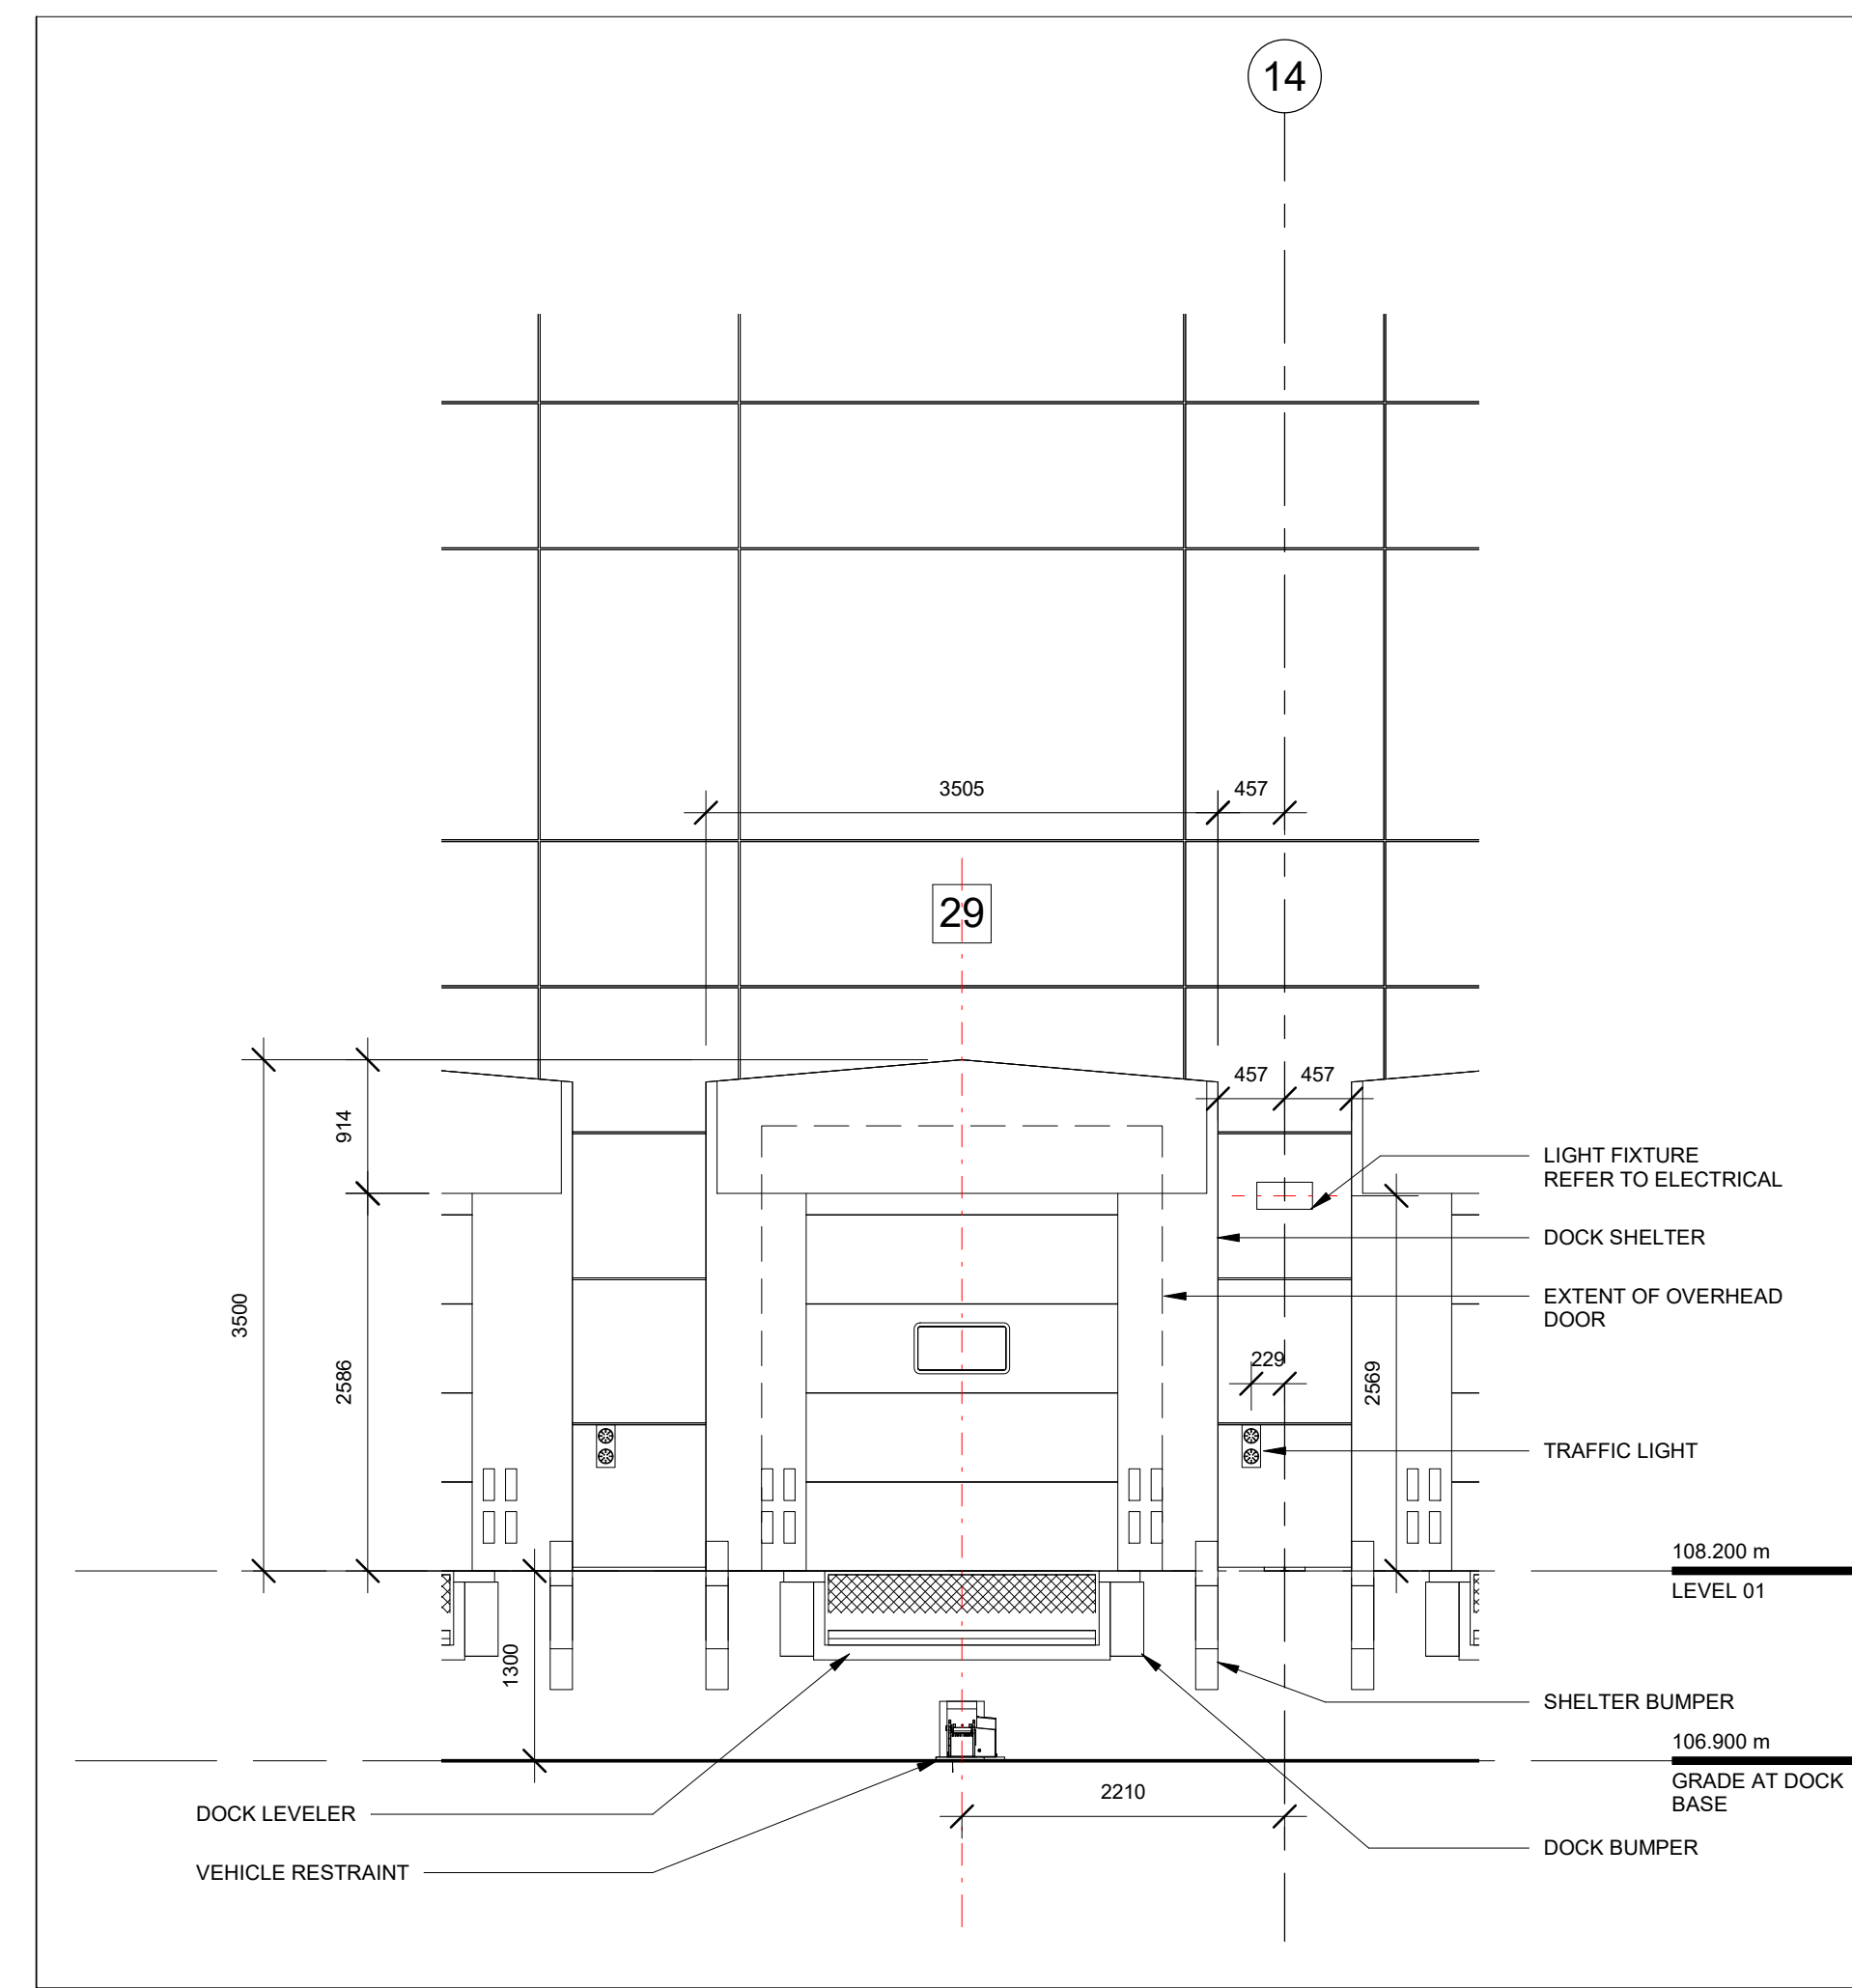

05 EXTERIOR ELEVATION - TYPICAL OVERHEAD DOOR
A204 Scale: 1:50

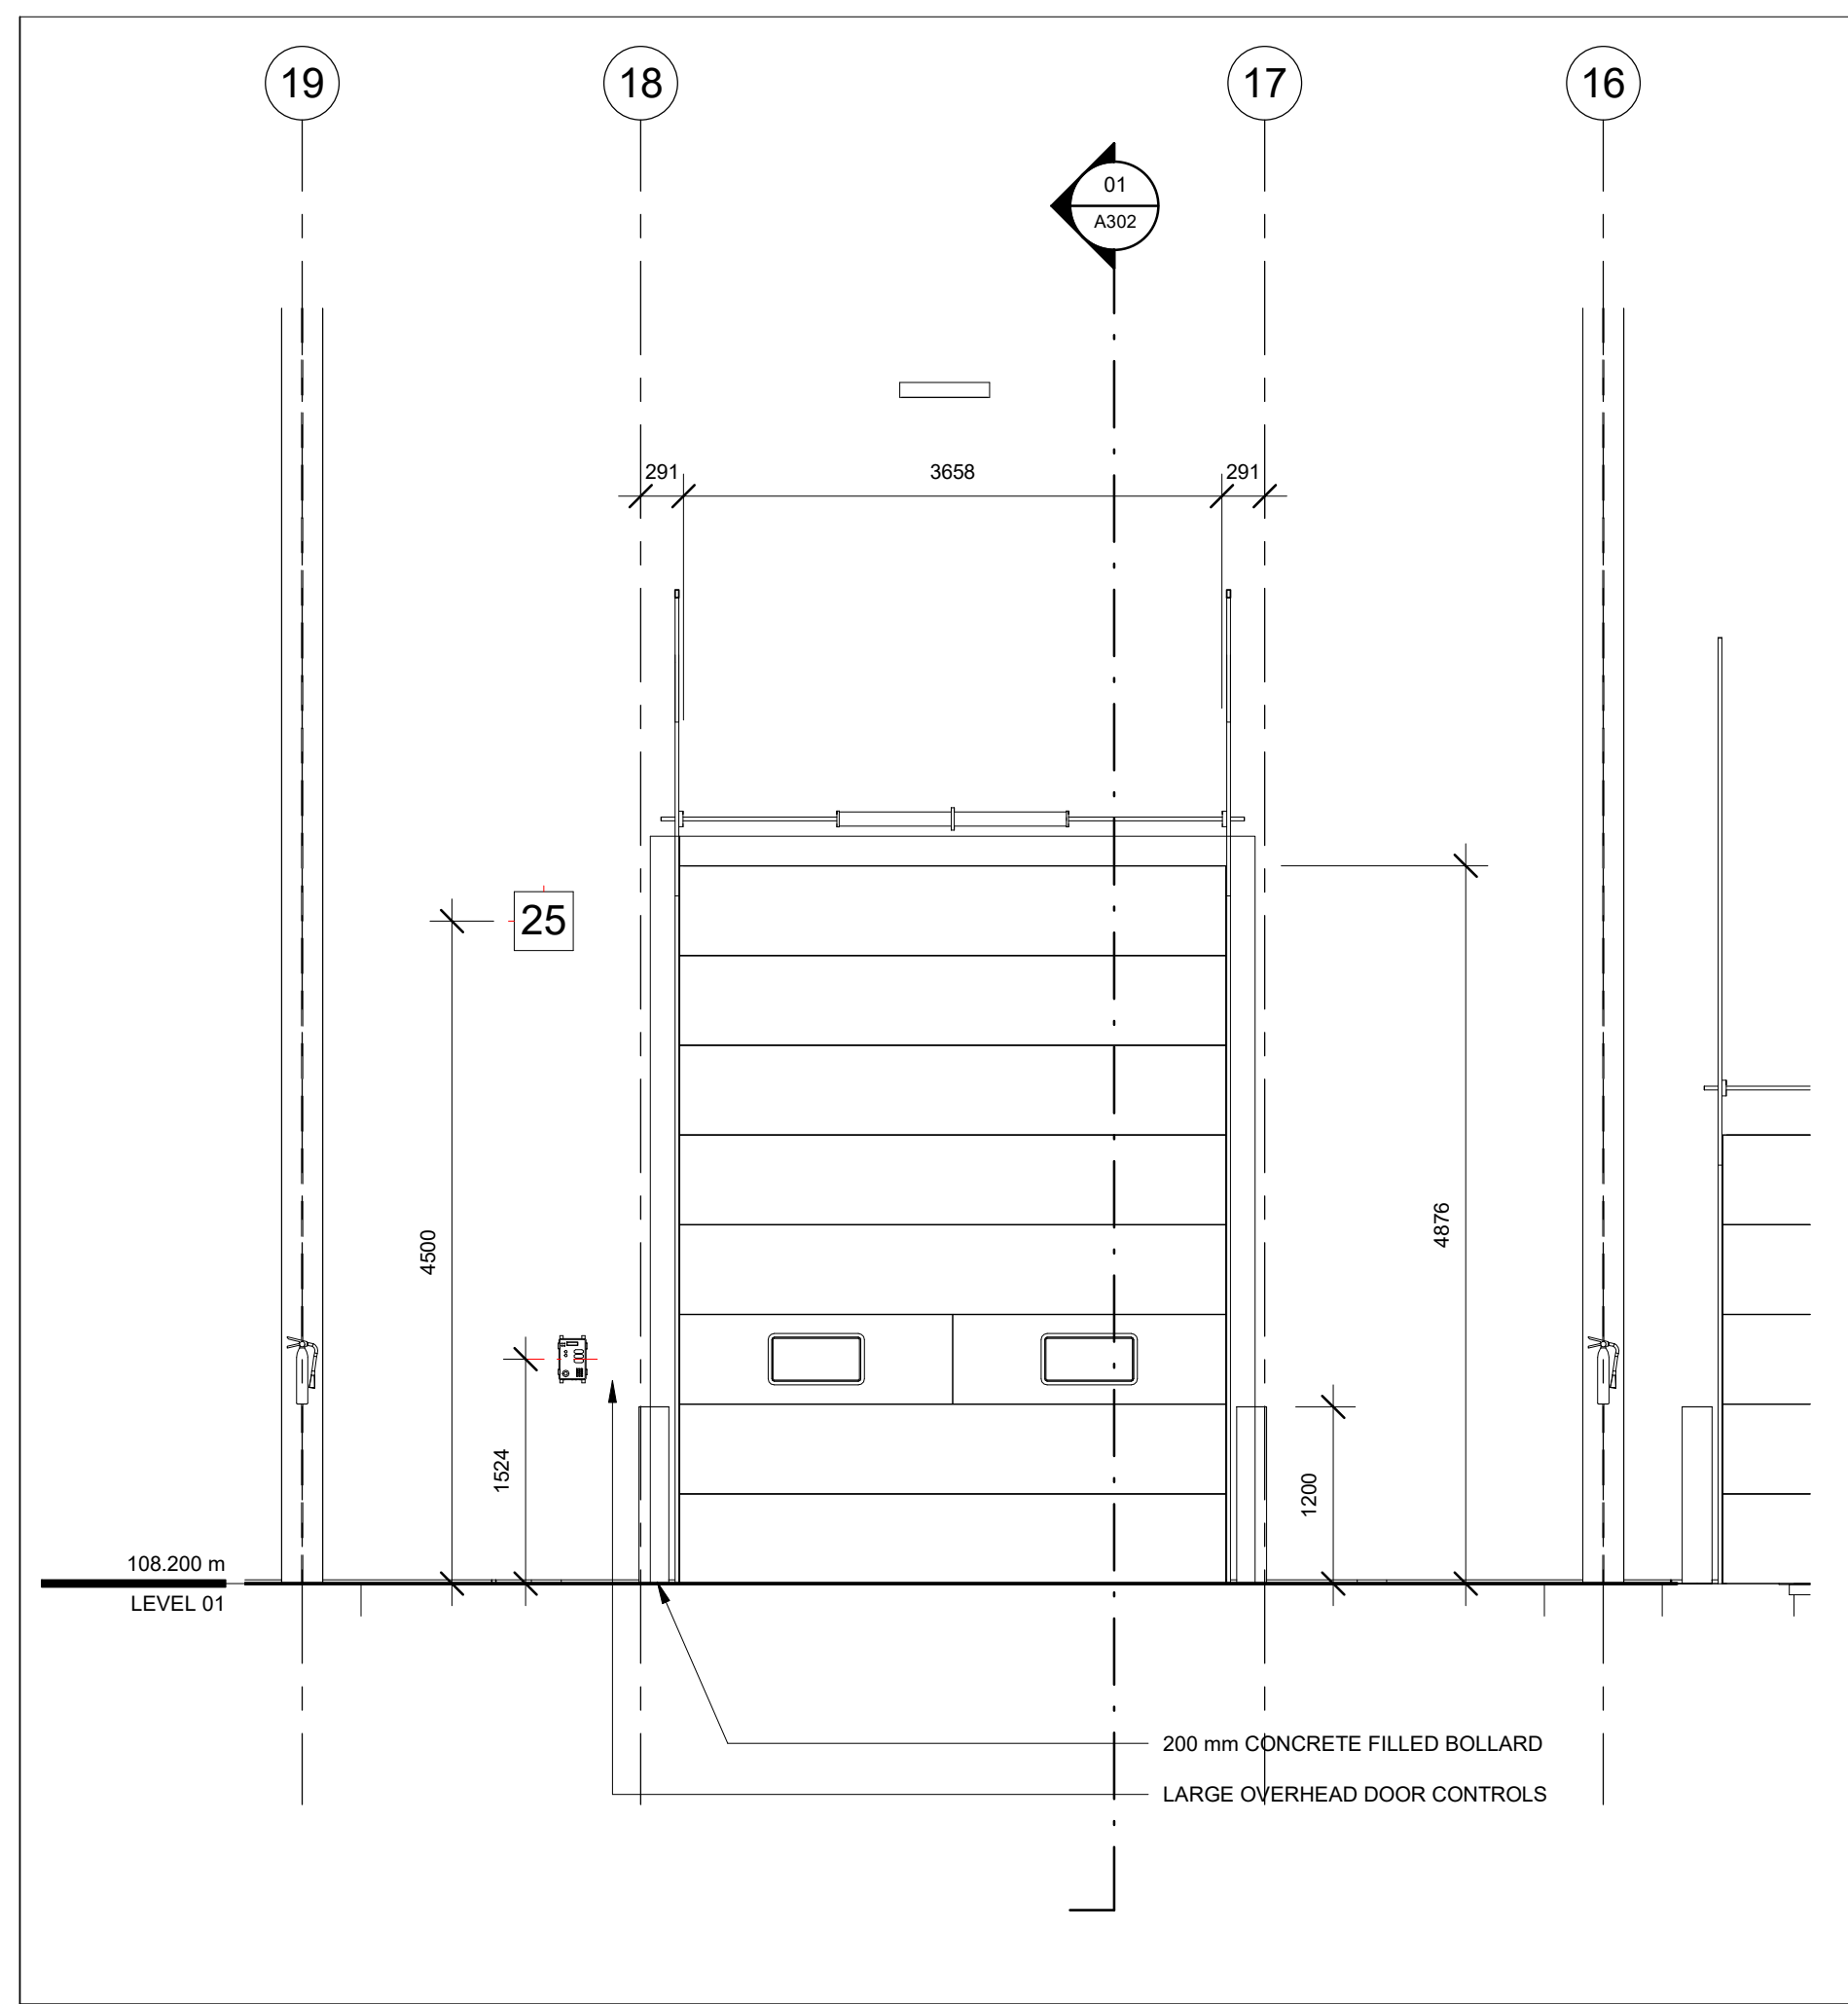

04 INTERIOR ELEVATION - LARGE OVERHEAD DOOR
A204 Scale: 1:50

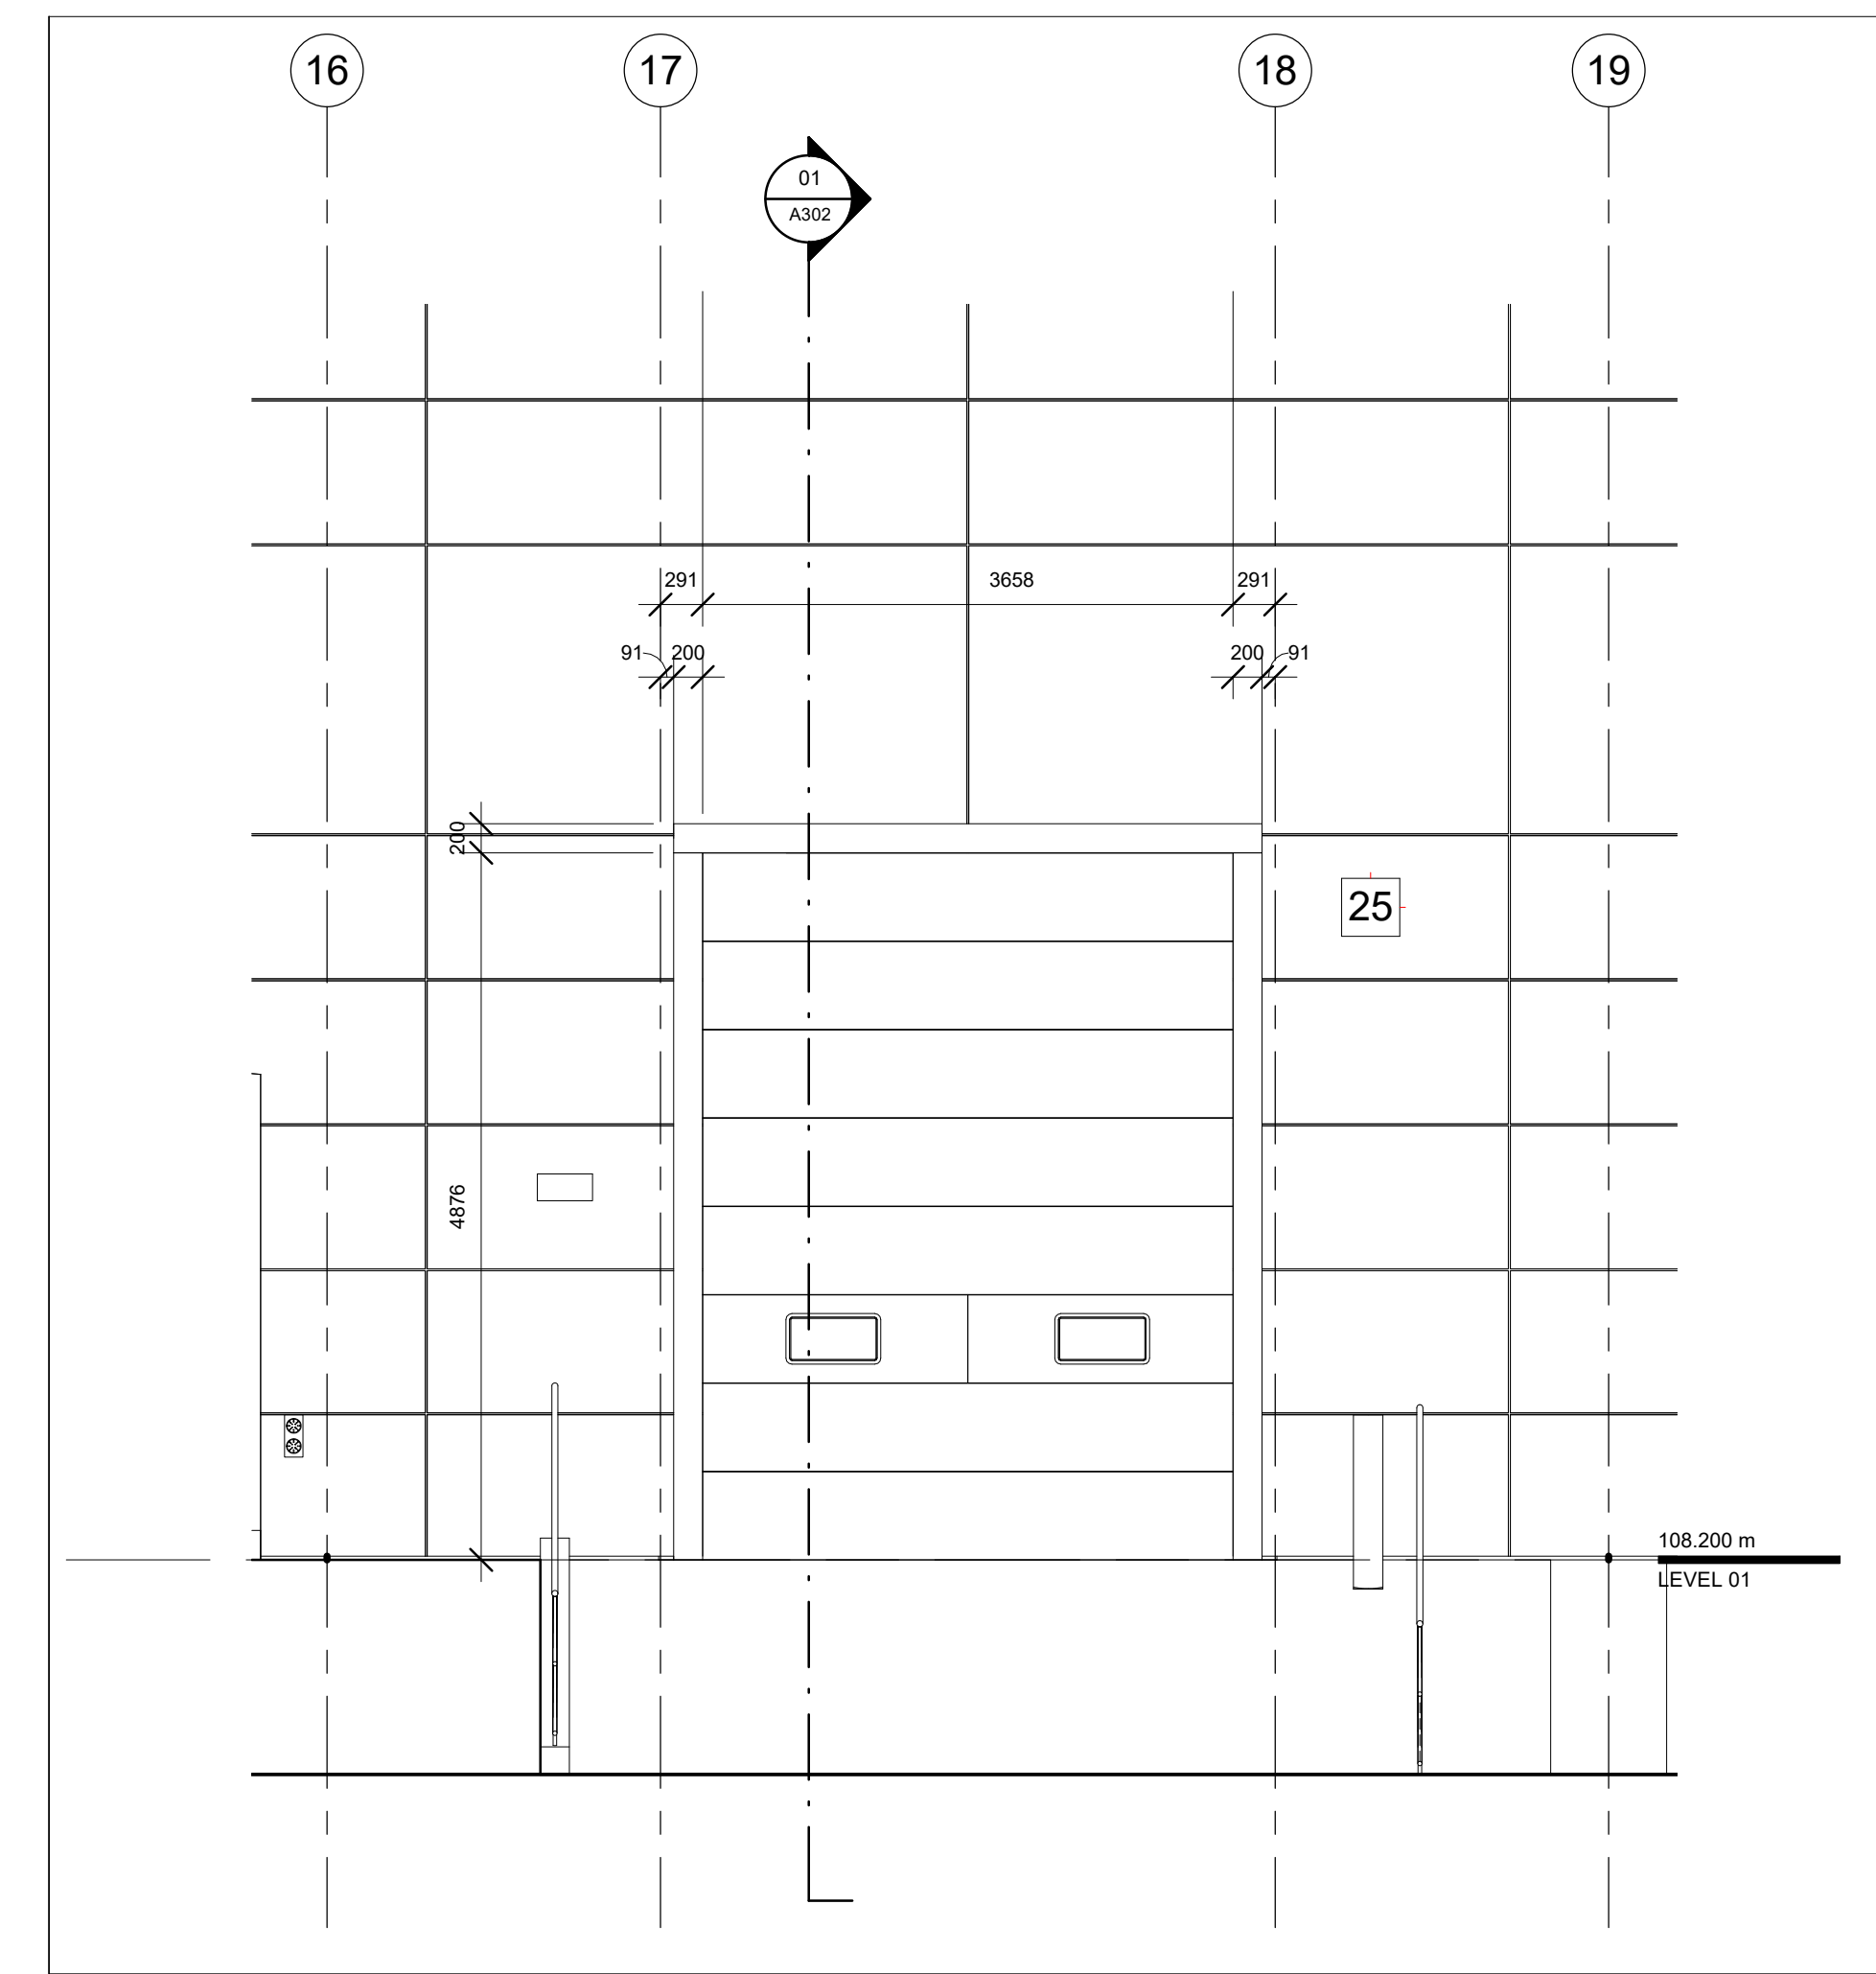


03 EXTERIOR ELEVATION - LARGE OVERHEAD DOOR
A204 Scale: 1:50


Allison Hamlin

ALLISON HAMLIN
MANAGER (A), DEVELOPMENT REVIEW WEST
PLANNING, REAL ESTATE & ECONOMIC DEVELOPMENT
DEPARTMENT, CITY OF OTTAWA

APPROVED
By Allison Hamlin at 1:15 pm, May 05, 2022

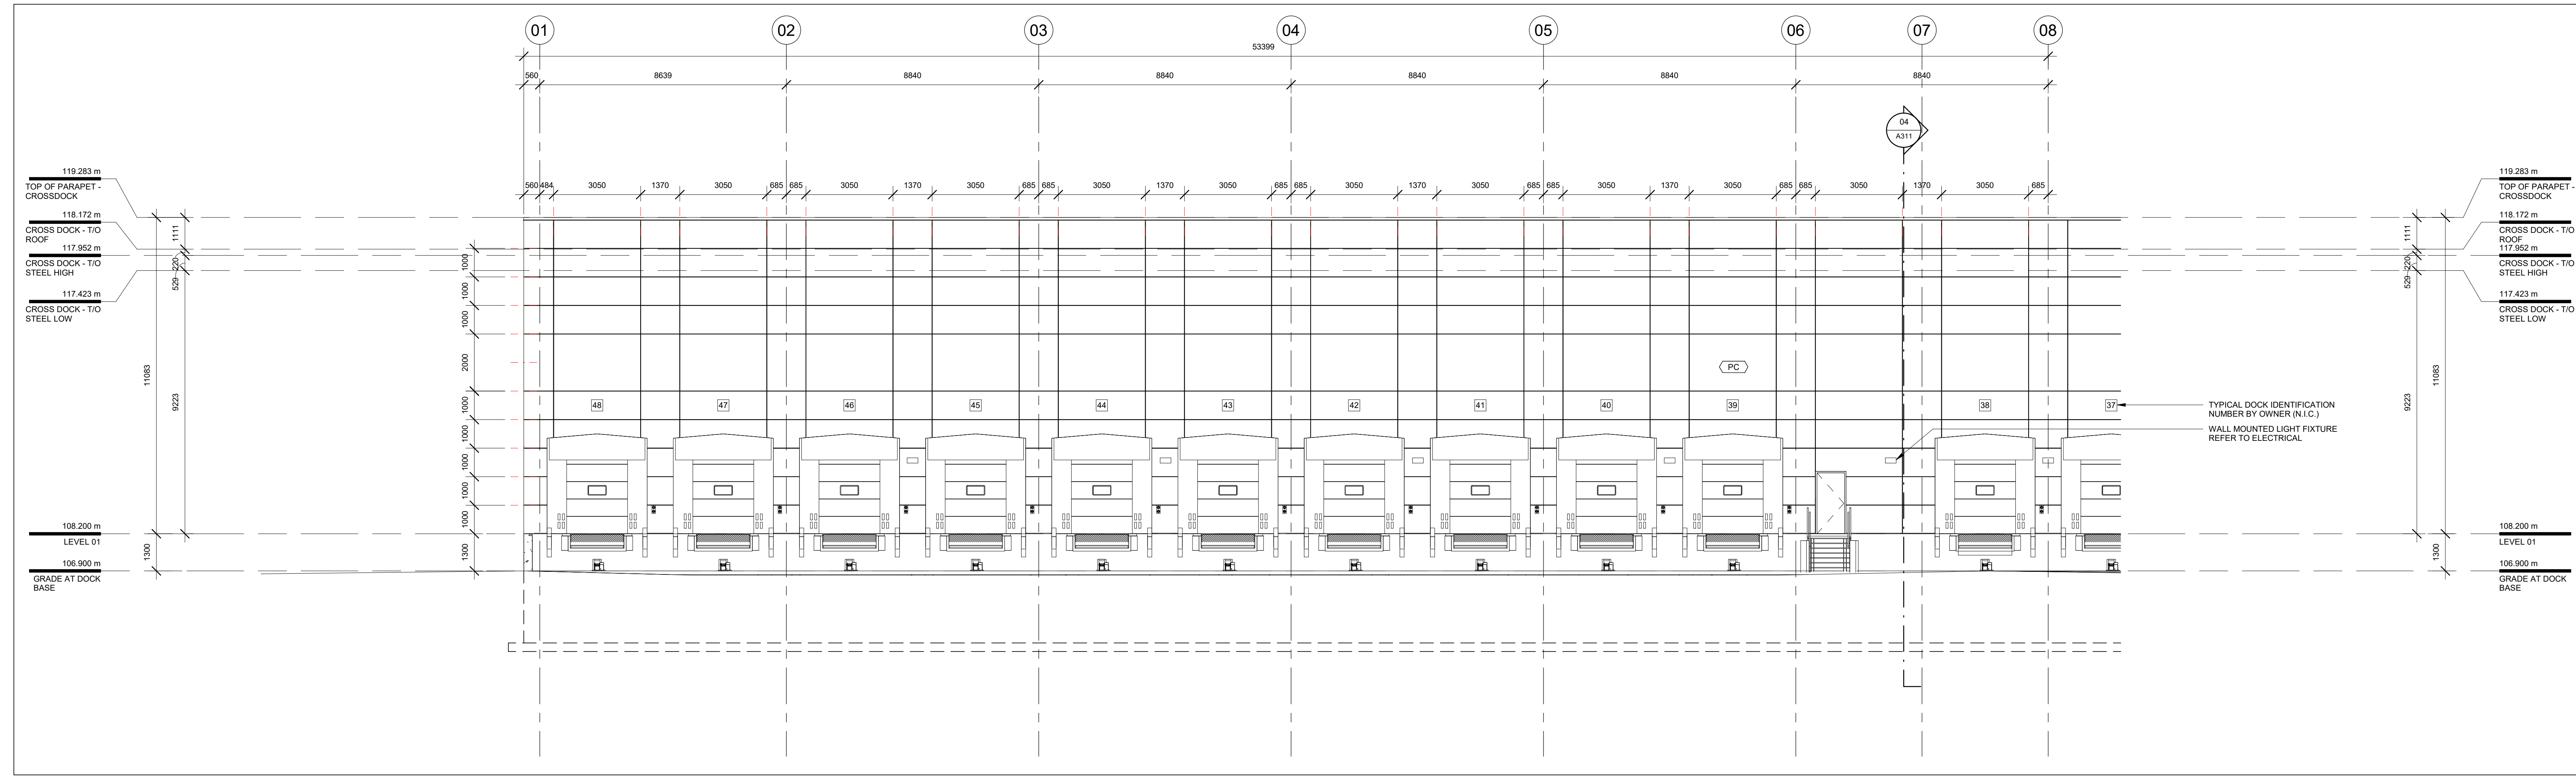

02 PARTIAL WEST ELEVATION - CROSS DOCK 2
A204 Scale: 1:100

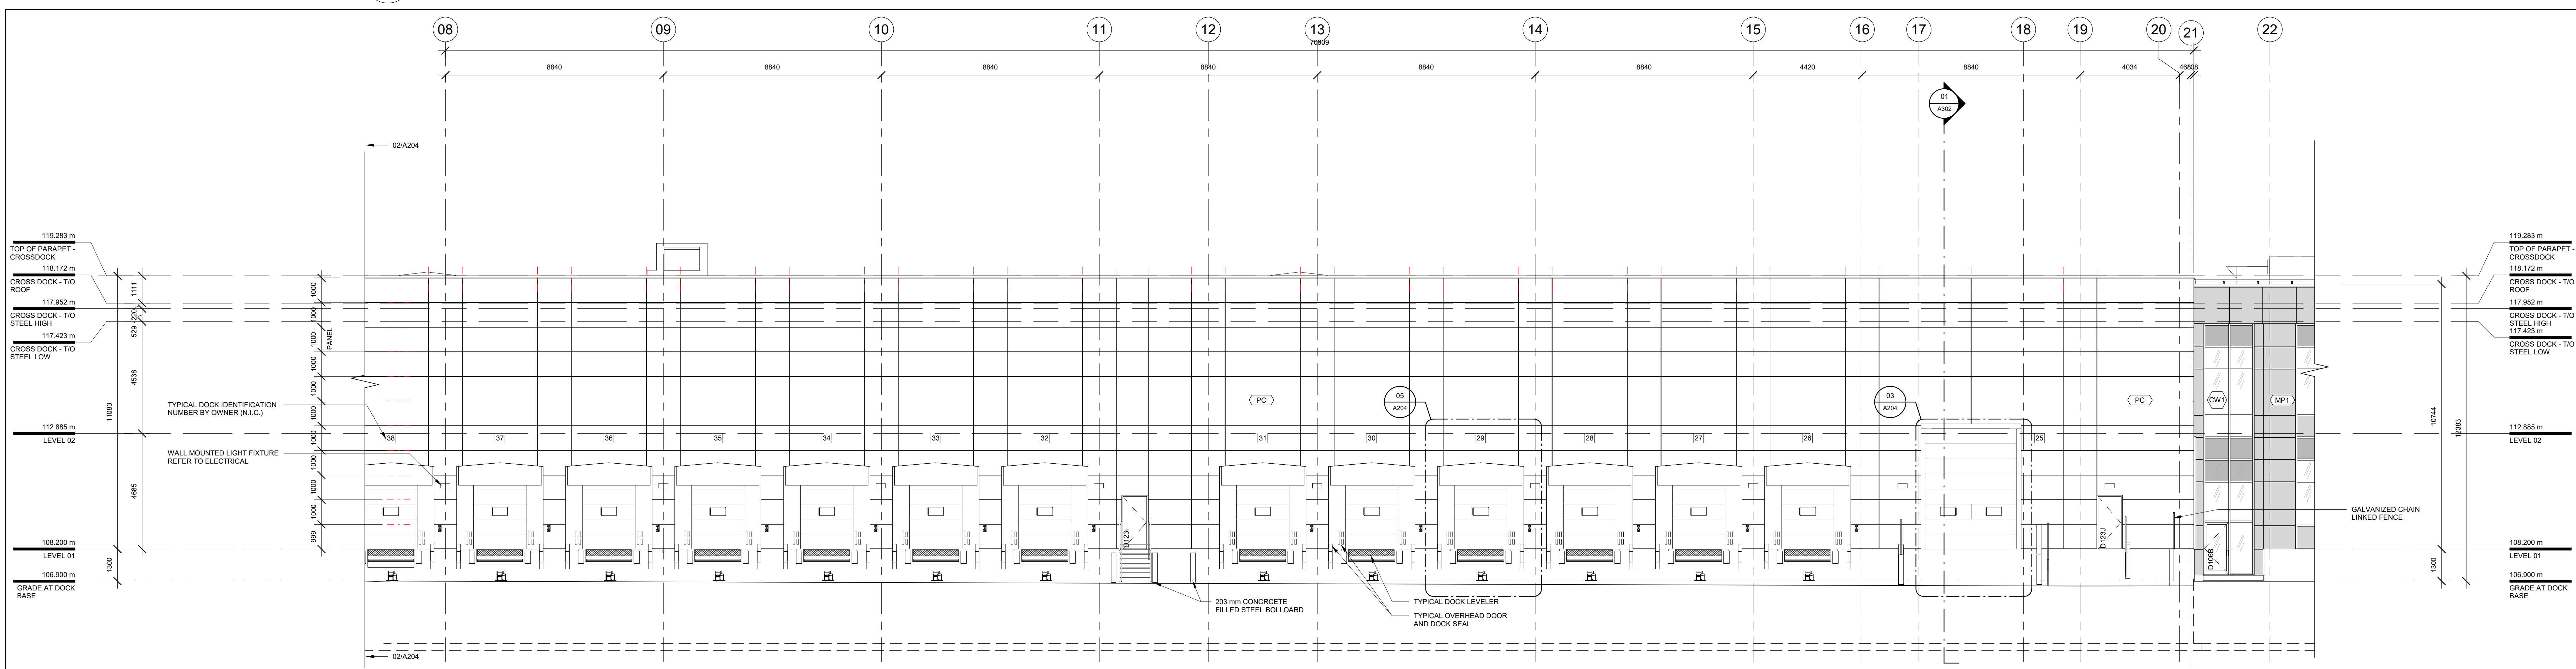

01 PARTIAL WEST ELEVATION - CROSS DOCK 3
A204 Scale: 1:100

North

Revisions

Revision Number	Description	Date
1	ISSUED FOR COORDINATION	2021-02-19
2	ISSUED FOR COORDINATION	2021-03-08
3	ISSUED FOR COORDINATION	2021-03-19
4	ISSUED FOR COORDINATION	2021-03-23
5	ISSUED FOR PERMIT	2021-04-07
6	ISSUED IN RESPONSE TO CITY COMMENTS	2021-05-27


Project

**MARITIME-ONTARIO
OTTAWA FACILITY**

**8800 CAMPEAU DRIVE,
OTTAWA, ON**

**CROSSDOCK
ELEVATIONS II**

Scale: As indicated
Drawn: RVS
Checked: JS

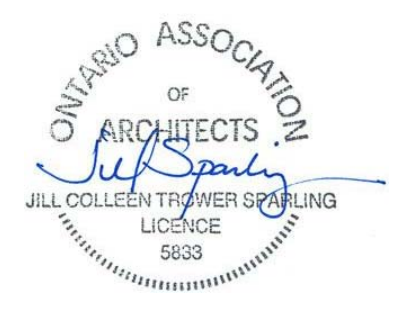

Project No. 19-247
Date: 02/18/21
Drawing No. **A204**