


LEGEND

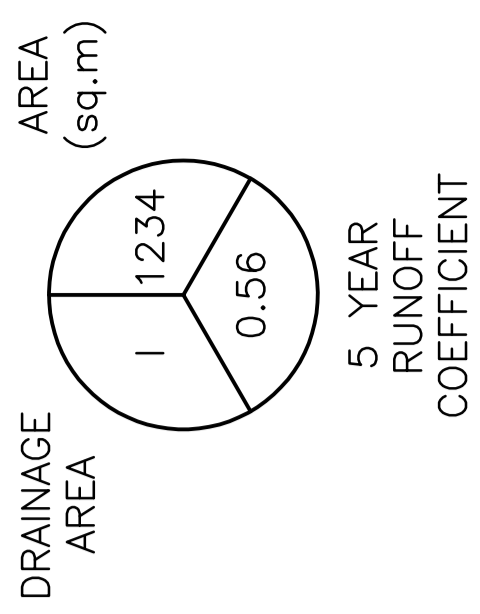

KEY PLAN



No.	DATE	REVISION
2	DEC 11-20	ISSUED FOR APPROVAL
1	DEC 9-20	ISSUED FOR COORDINATION

D. B. GRAY ENGINEERING INC.
 Professional Engineers, Geologists & Environmental Scientists
 700 Long Point Circle
 Ottawa, Ontario
 613-425-8044
 dgray@dbgrayengineering.com

Project
PROPOSED 4-STORY DYMON STORAGE BUILDING
 3455 HAWTHORNE ROAD
 OTTAWA, ONTARIO

DRAINAGE PLAN

Drawing Title
 Drawing No. **C-8 of 8**
 Drawn: D.B.G.
 Hdr. Scale: 1:250
 Vert. Scale:
 Date: NOV/17/20
 Rev. No.: 19107
 Engineer's Seal
 D.B. GRAY
 17016502
 PROFESSIONAL ENGINEER
 19107
 NOT VALID UNLESS SIGNED & DATED

