

NOTES:

- $f_c' = 35 \text{ MPa}$, EXPOSURE CLASS C-1
- REFER TO SITE PLAN FOR ELEVATIONS AND LOCATIONS

1
SK-1 SECTION: RETAINING WALL
SCALE: 1/2" = 1'-0"



D+M Structural Ltd.
110 - 333 Preston Street, Ottawa, ON, K1S 5N4
Phone: (613) 651-9490

PROJECT NAME AND ADDRESS:
HAWTHORNE
3455 HAWTHORNE ROAD, OTTAWA, ONTARIO

DRAWING NAME:
SECTION: RETAINING WALL


DESIGNED BY: R. MUNDEN

DRAWN BY: J. LABBÉ

DATE: 2022 08 02

D+M PROJECT #: 21-003

SK-1

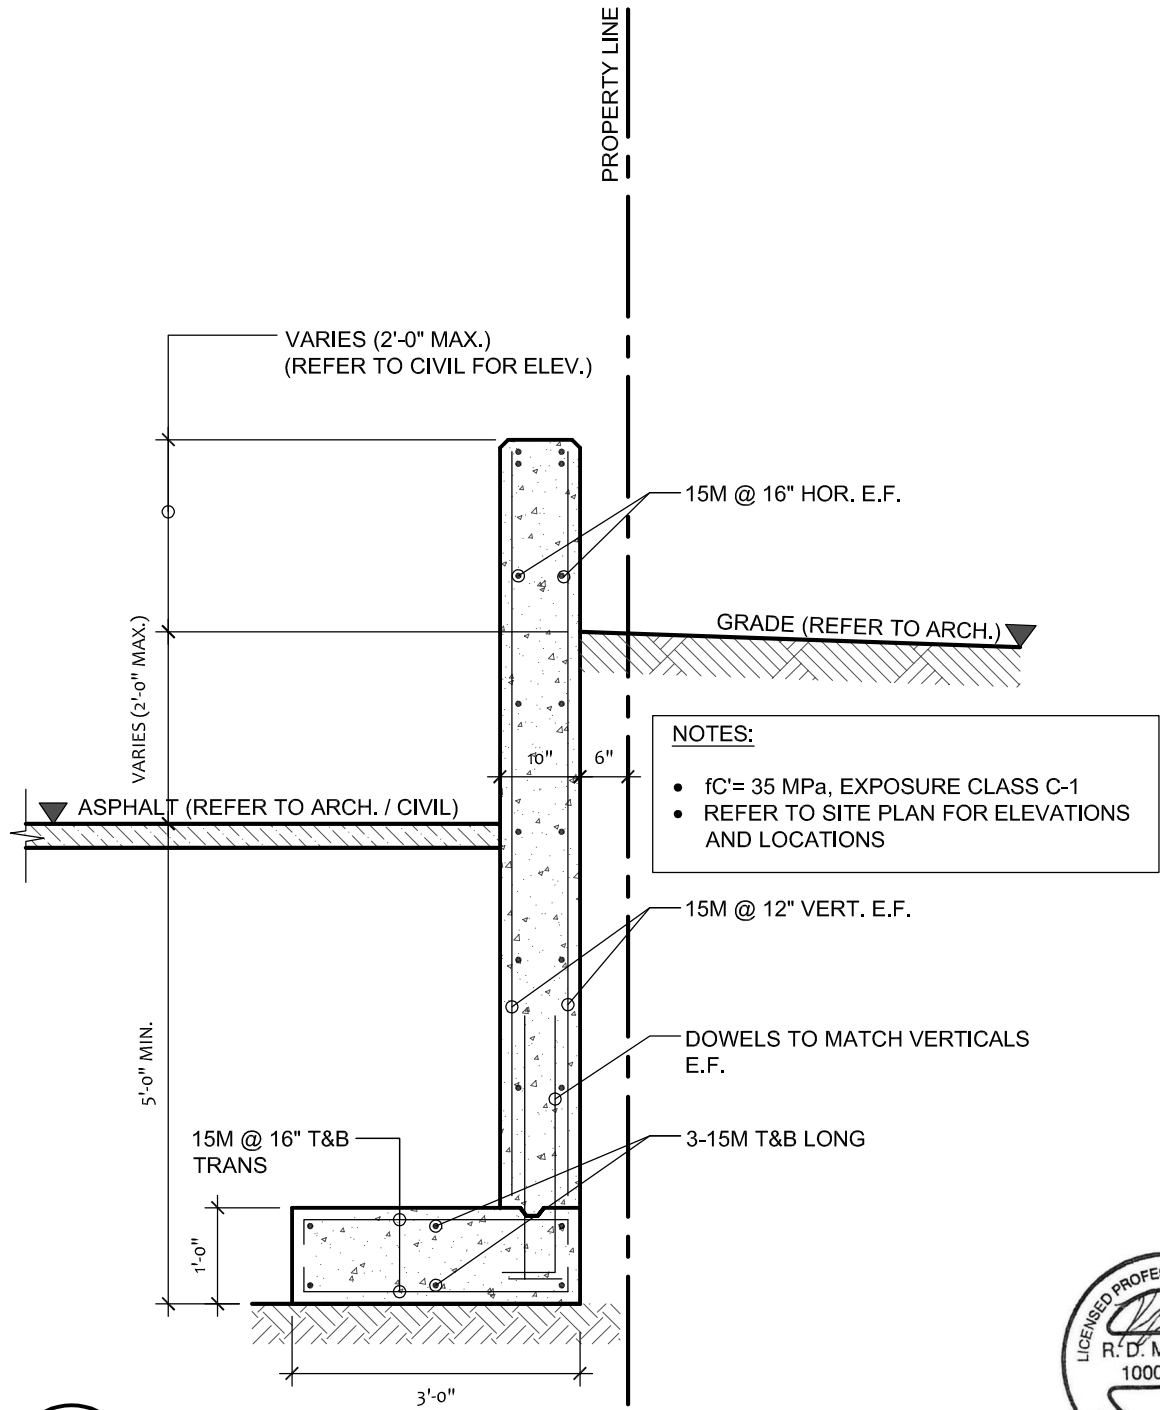

NOTES:

- f'c = 35 MPa, EXPOSURE CLASS C-1
- REFER TO SITE PLAN FOR ELEVATIONS AND LOCATIONS

1 SECTION: RETAINING WALL
 SK-2 SCALE: 1/2" = 1'-0"

