


RETAINING WALL SCHEDULE (REFER TO STRUCTURAL)

REF	TOP OF WALL	BOTTOM OF WALL	HEIGHT	NOTES	REF	TOP OF WALL	BOTTOM OF WALL	HEIGHT	NOTES	REF	TOP OF WALL	BOTTOM OF WALL	HEIGHT
①	84.06 TO 84.31	84.06 TO ±83.63m	0m TO ±0.68m	T.O.W. MIN. 0.15 ABOVE PROPOSED GRADE B.O.W TO MATCH EXISTING GRADE	④	84.31	±83.40 TO ±84.31m	±0.91m TO 0m	T.O.W. MIN. 0.15 ABOVE PROPOSED GRADE B.O.W TO MATCH EXISTING GRADE	⑦	±85.01 TO ±84.81	84.07 TO 84.12	±0.94m TO ±0.69m
②	84.31	±83.63 TO ±83.46	±0.68m TO ±0.85m	T.O.W. MIN. 0.15 ABOVE PROPOSED GRADE B.O.W TO MATCH EXISTING GRADE	⑤	±85.01m	84.86 TO 84.32	±0.15m TO ±0.69m	-	⑧	±84.81 TO ±84.75	84.10 TO 84.07	±0.71m TO ±0.68m
③	84.31	±83.46 TO ±83.40	±0.85m TO ±0.91m	B.O.W TO MATCH EXISTING GRADE	⑥	±85.01m	84.32 TO 84.07	±0.69m TO ±0.94m	-	⑨	±84.75 TO ±84.63m	84.07 TO 84.63	±0.68m TO 0.15m

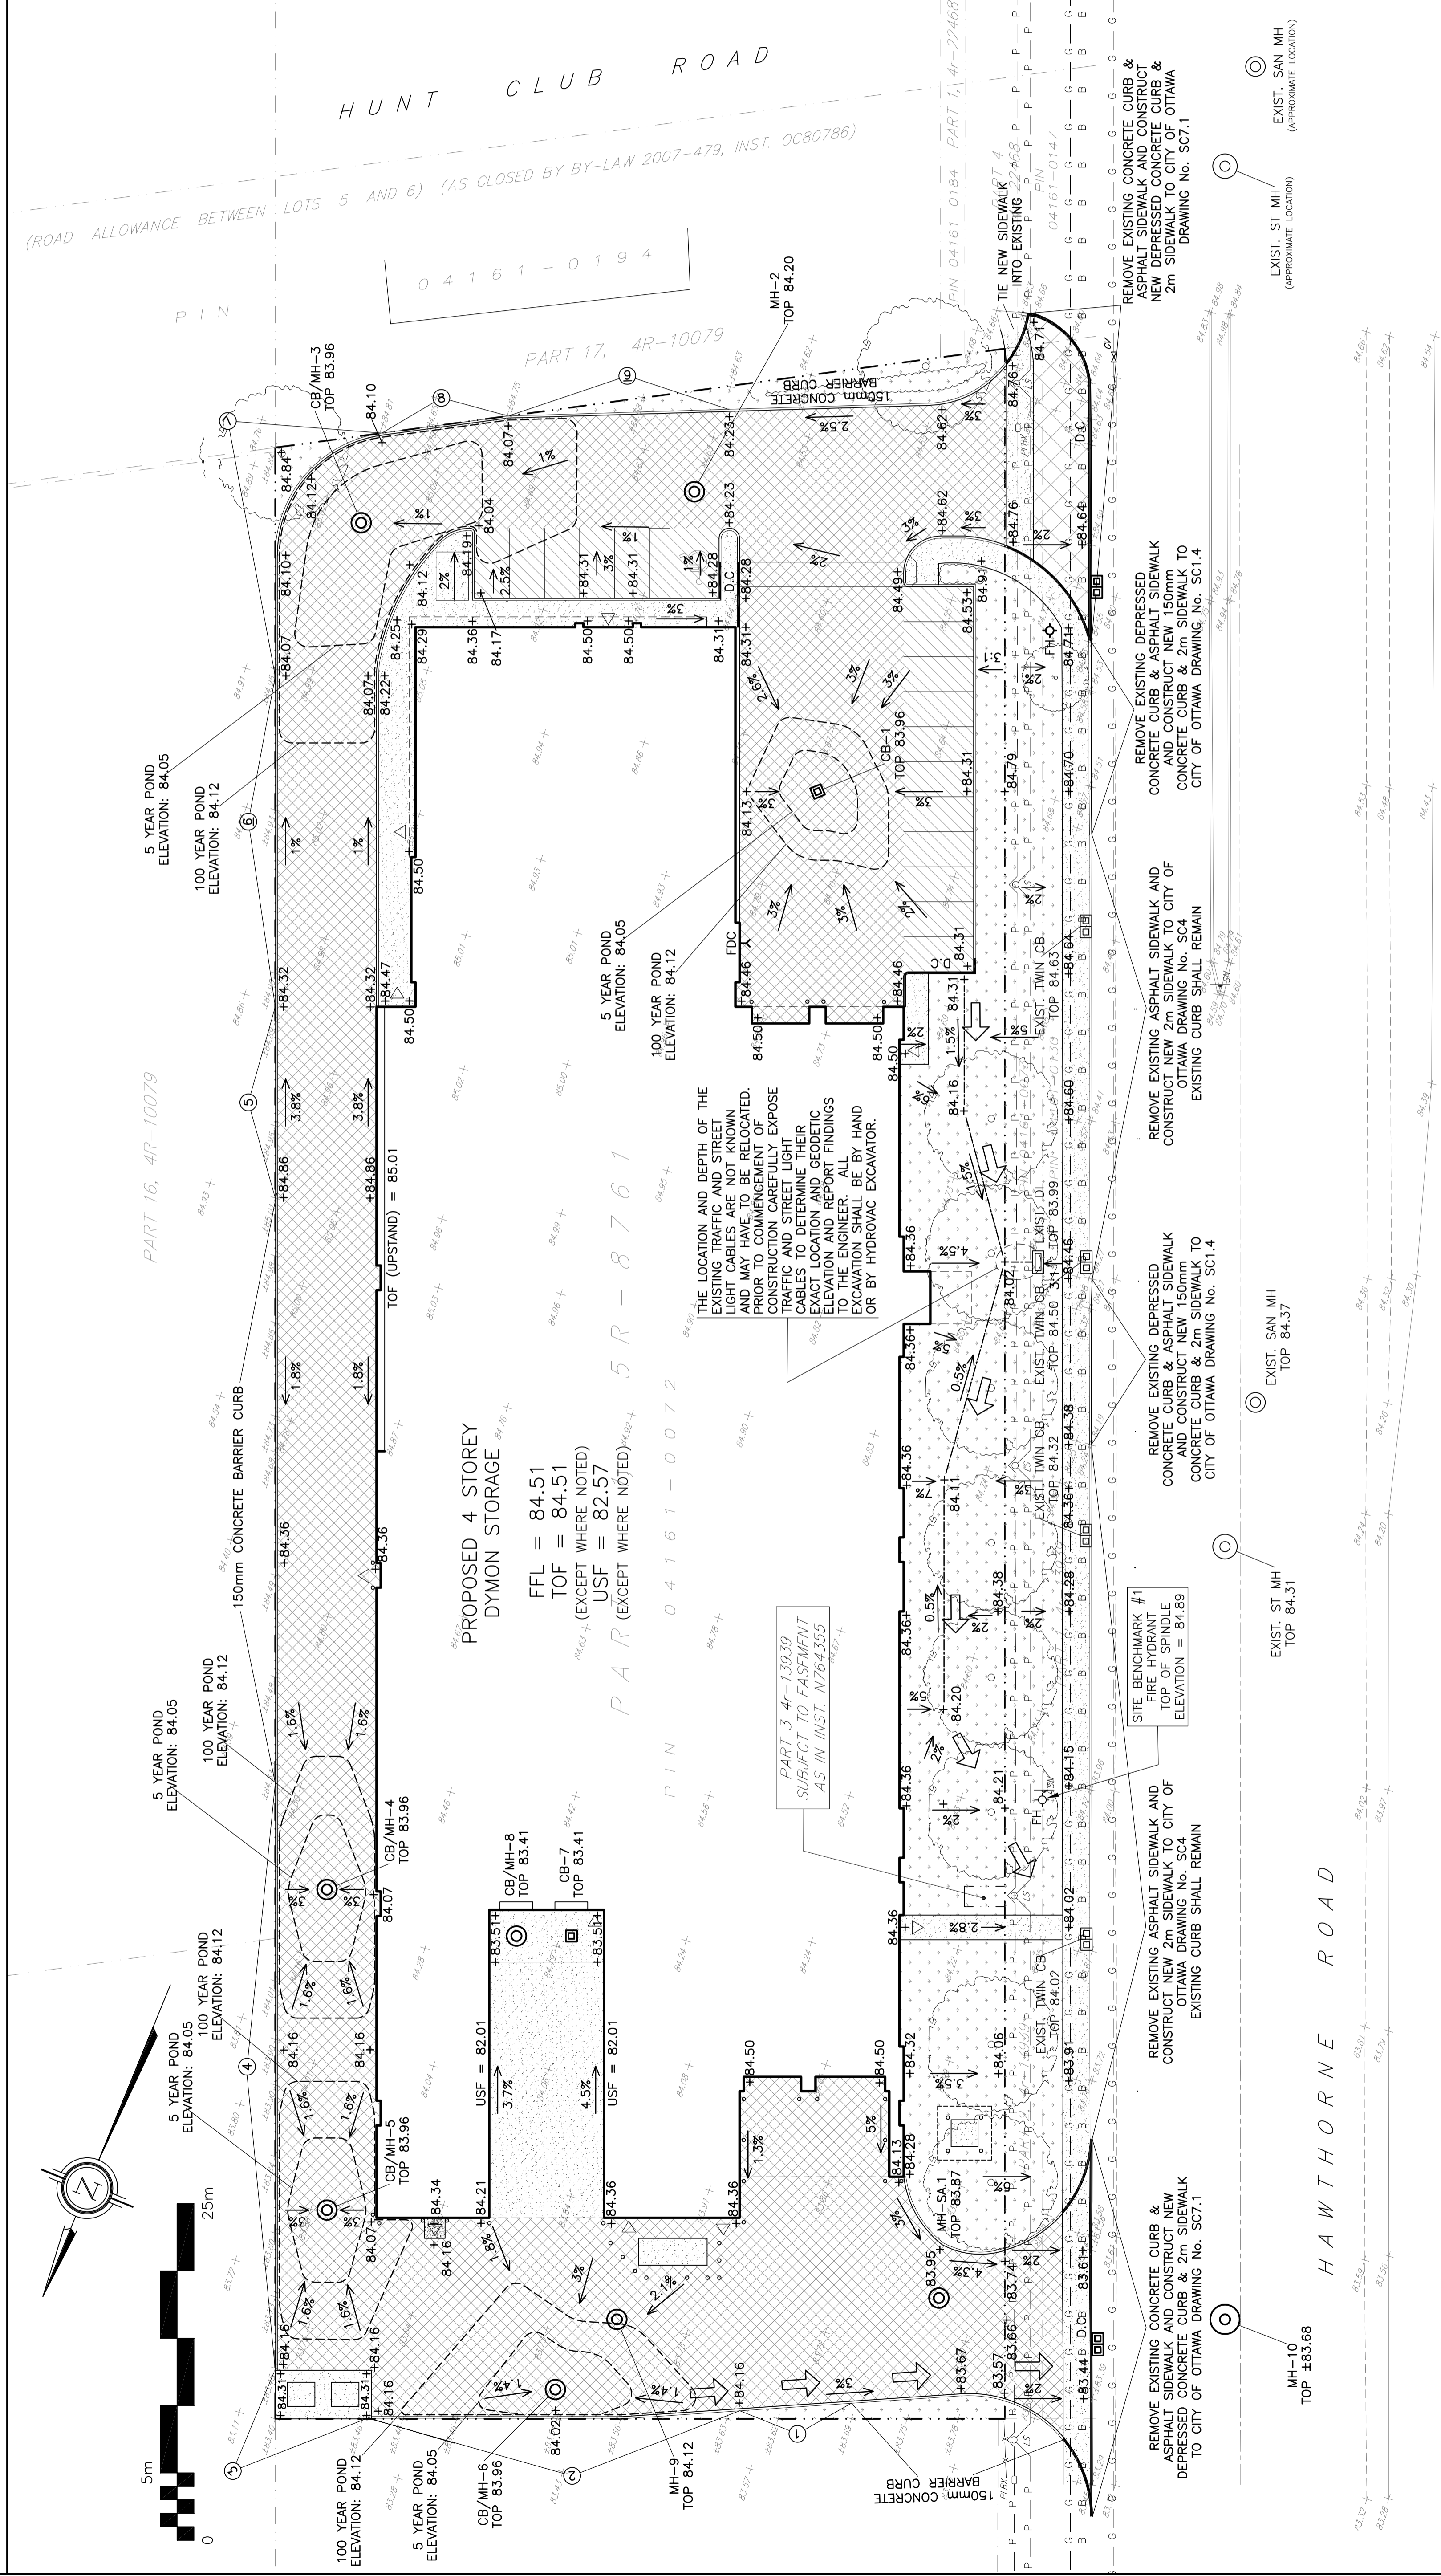

DRAWING LEGEND

CB	CATCH BASIN
MH	MANHOLE
CB/MH	CATCH BASIN/MANHOLE
SPL	SPRINGLINE OF PIPE
INV	INVERT OF PIPE
ST	STORM SEWER
SA	SANITARY SEWER
WS/WAL	WATER SERVICE/WATERMAIN
VALV	VALVE & VALVE BOX
FI	FIRE HYDRANT
FDC	FIRE DEPARTMENT CONNECTION
RD	ROOF DRAIN
WM	WATER METER
RM	REMOTE WATER METER READOUT
EG	EXISTING GRADE ELEVATION
PG	PROPOSED GRADE ELEVATION
Z%	PROPOSED SLOPE OF GRADE
EM	EMERGENCY OVERLAND FLOW
CS	CENTERLINE OF SWALE
PL	PROPERTY LINE
SB	SILT FENCE BARRIER
DC	150mm CURB/DEPRESSED CURB
LP	LIGHT-DUTY PAVEMENT
HP	HEAVY-DUTY PAVEMENT
RC	ROAD CUT REINSTATEMENT
CON	CONCRETE
LAN	LANDSCAPE
FL	FIRST FLOOR ELEVATION
TOF	TOP OF FOUNDATION
USF	UNDERSIDE OF FOOTING

KEY PLAN

No.	DATE	REVISION
1	DEC 9-20	ISSUED FOR COORDINATION
2	DEC 11-20	ISSUED FOR APPROVAL

D. B. GRAY ENGINEERING INC.
 700 Long Point Circle
 Ottawa, Ontario
 613-425-8044
 dgray@dbgrayengineering.com

**PROPOSED 4-STOREY
 DYMON STORAGE BUILDING**
 3455 HAWTHORNE ROAD
 OTTAWA, ONTARIO

GRADING PLAN

Drawn: D.B.G.
 Horz. Scale: 1:250
 Vert. Scale: As Shown
 Date: NOV 17-20
 Job No.: 19107

Engineer's Seal
 D.B. GRAY
 17016502
 REG. 11-2019
 PROVINCE OF ONTARIO

Drawing No. **C-3**
 of **8**

NOT VALID UNLESS SIGNED & DATED

REFER TO NOTES, DETAILS & SCHEDULES ON DRAWINGS C-5, C-6 & C-7