




Ottawa TITLE: SHRUB BED PLANTING DATE: MAY 2001
REV. DATE: NONE
DWG. No.: L4

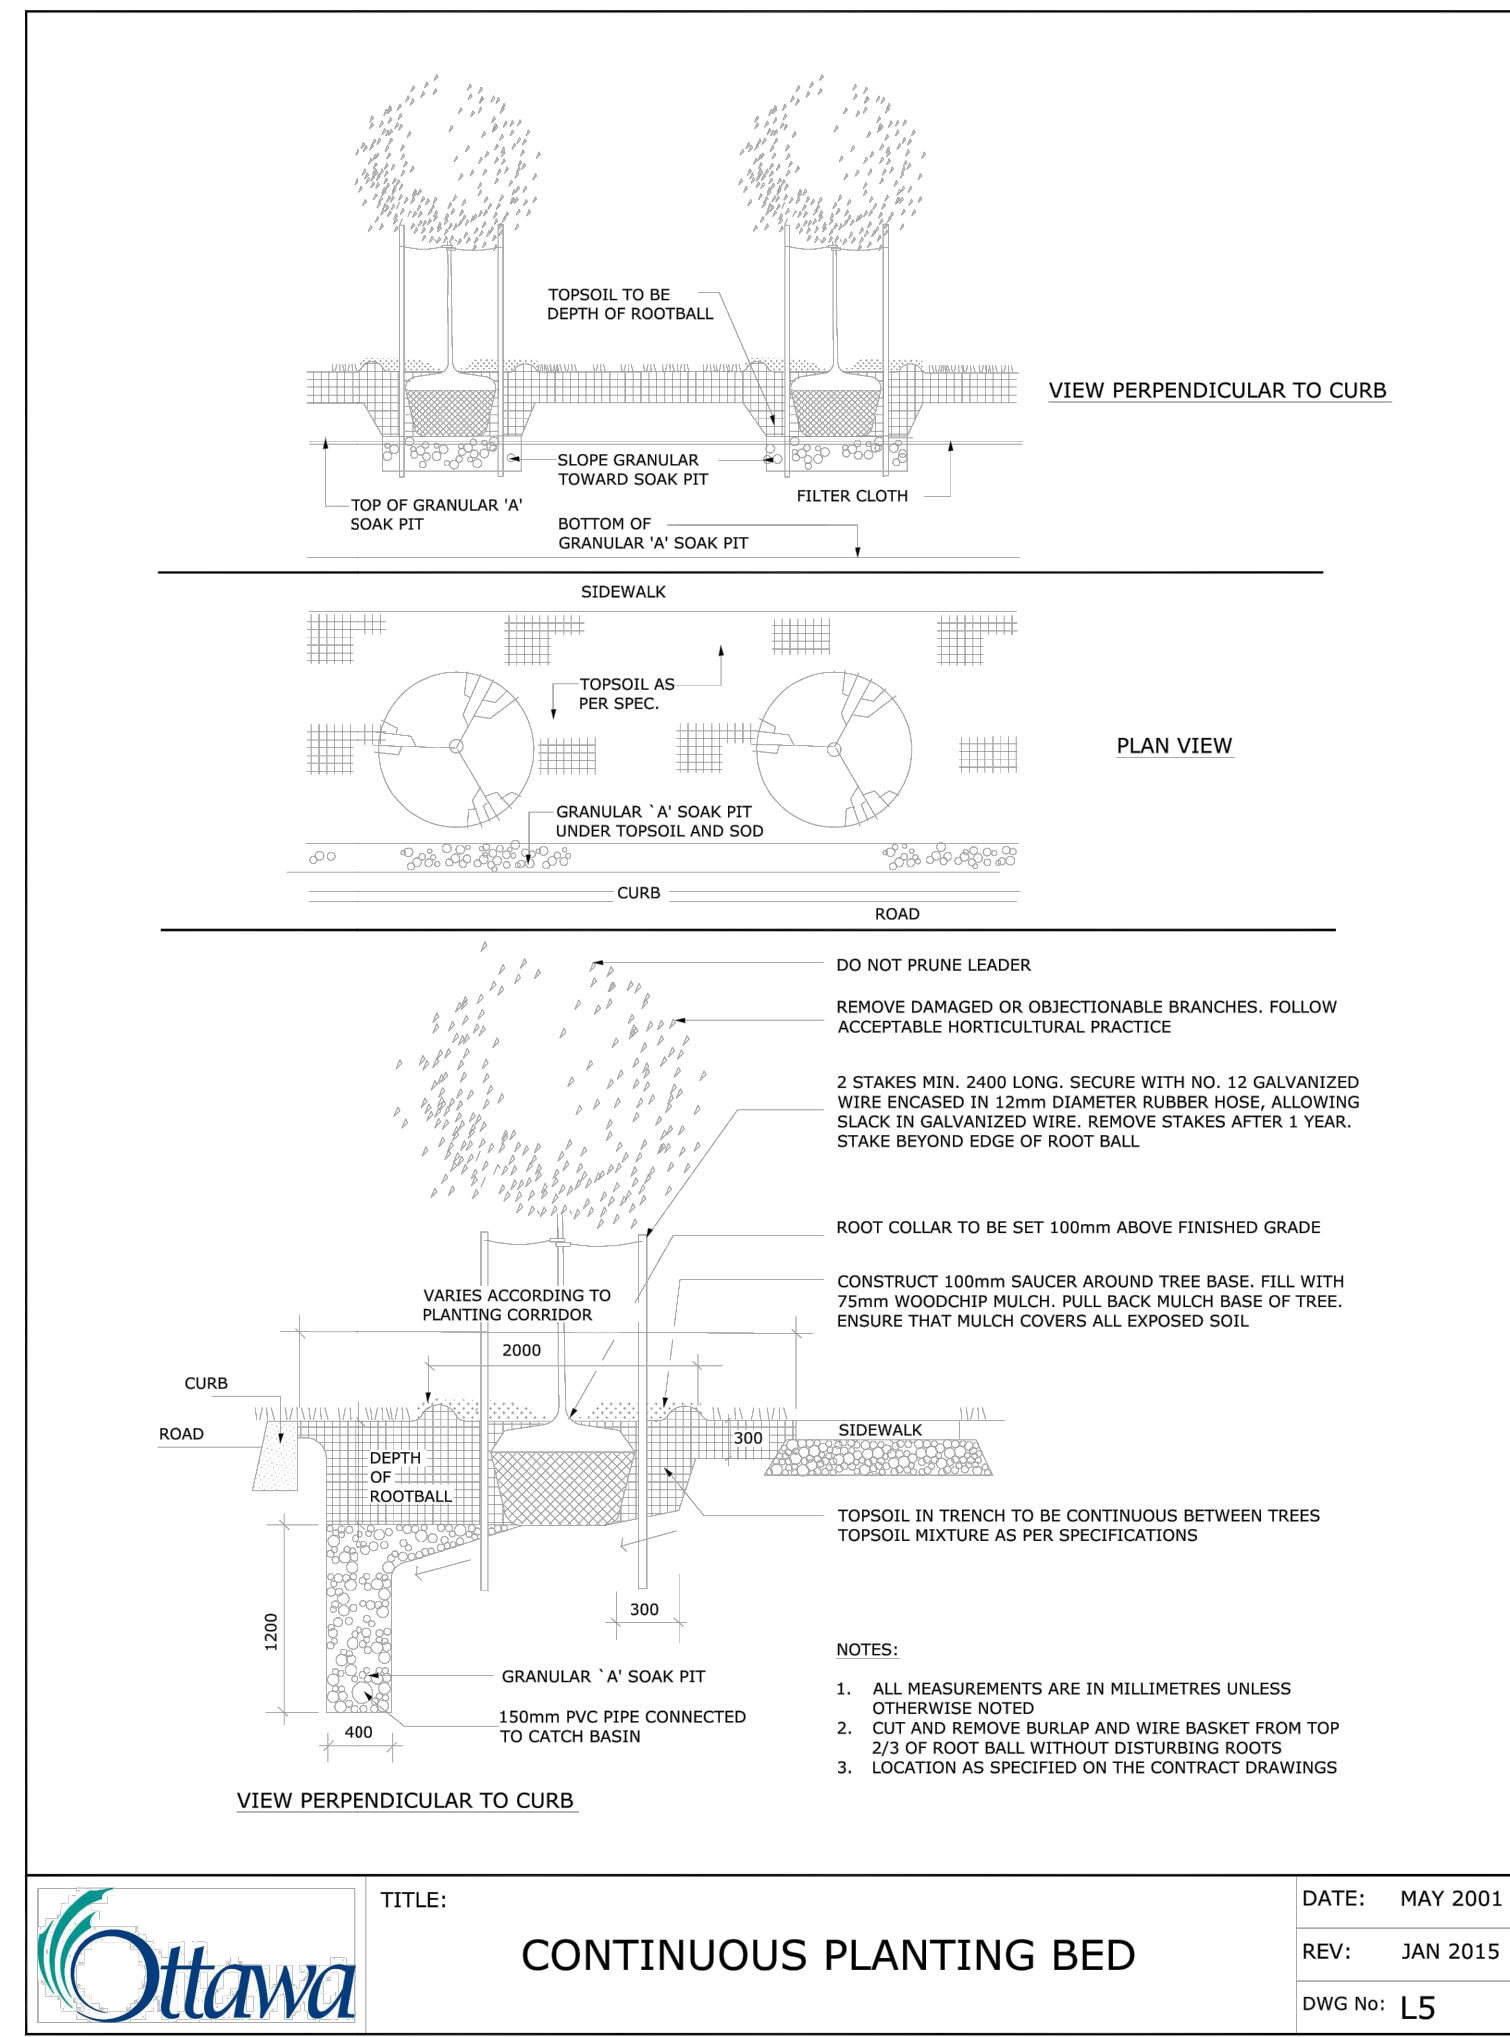


Ottawa TITLE: CONTINUOUS PLANTING BED DATE: MAY 2001
REV. DATE: JAN 2015
DWG No.: L5

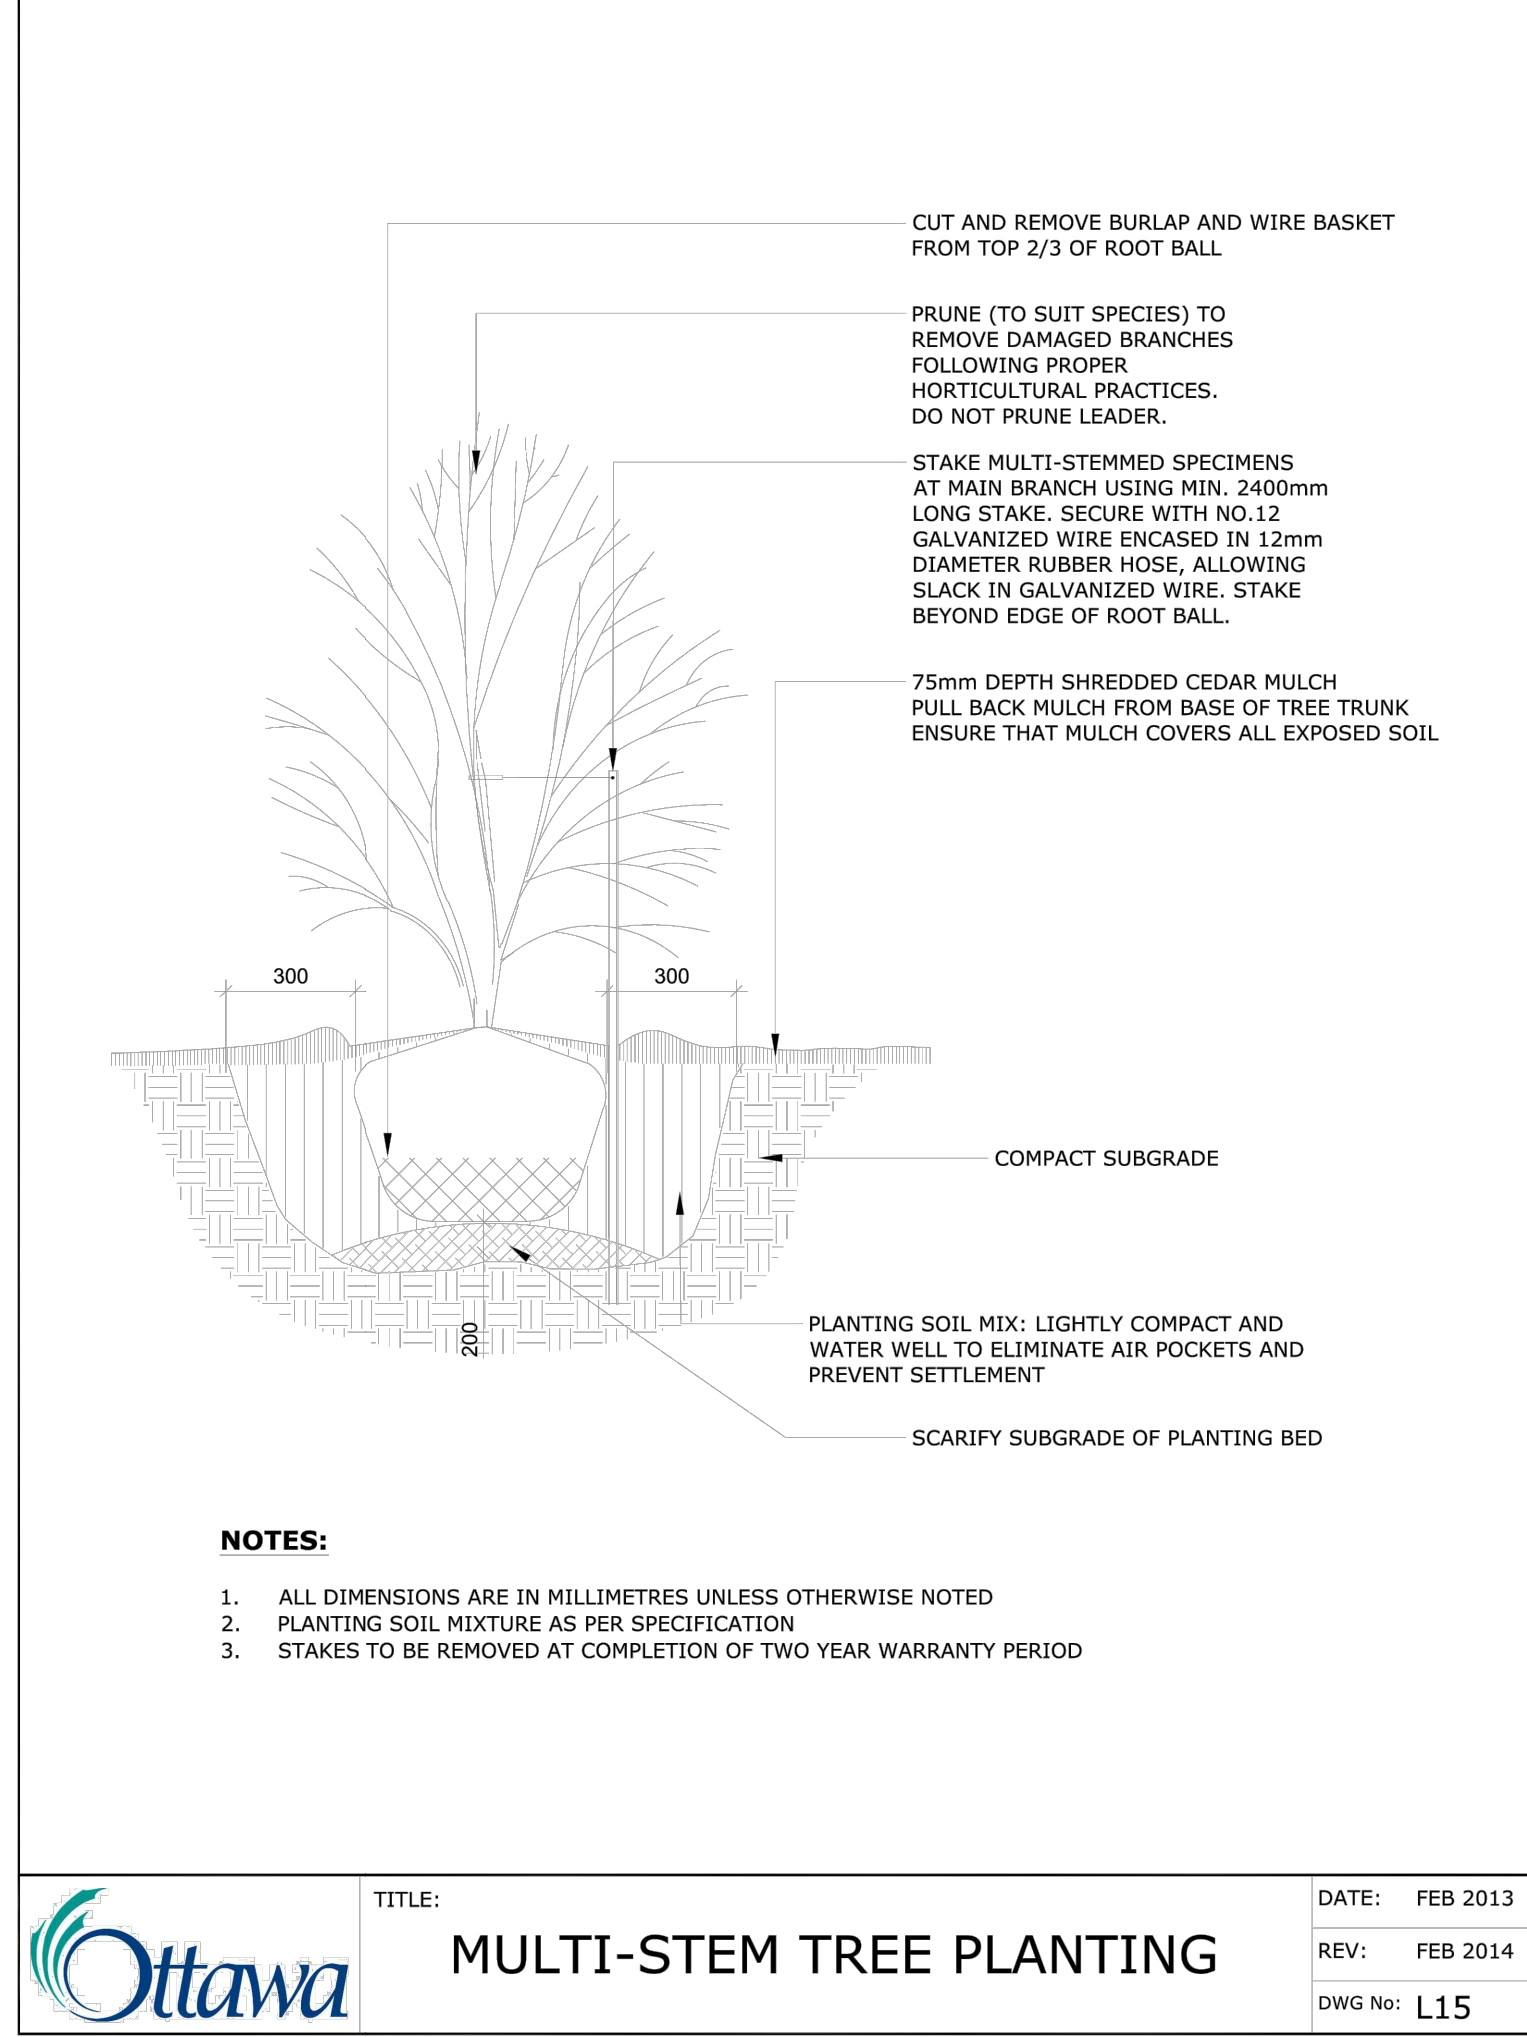


Ottawa TITLE: MULTI-STEM TREE PLANTING DATE: FEB 2013
REV. DATE: FEB 2014
DWG No.: L15

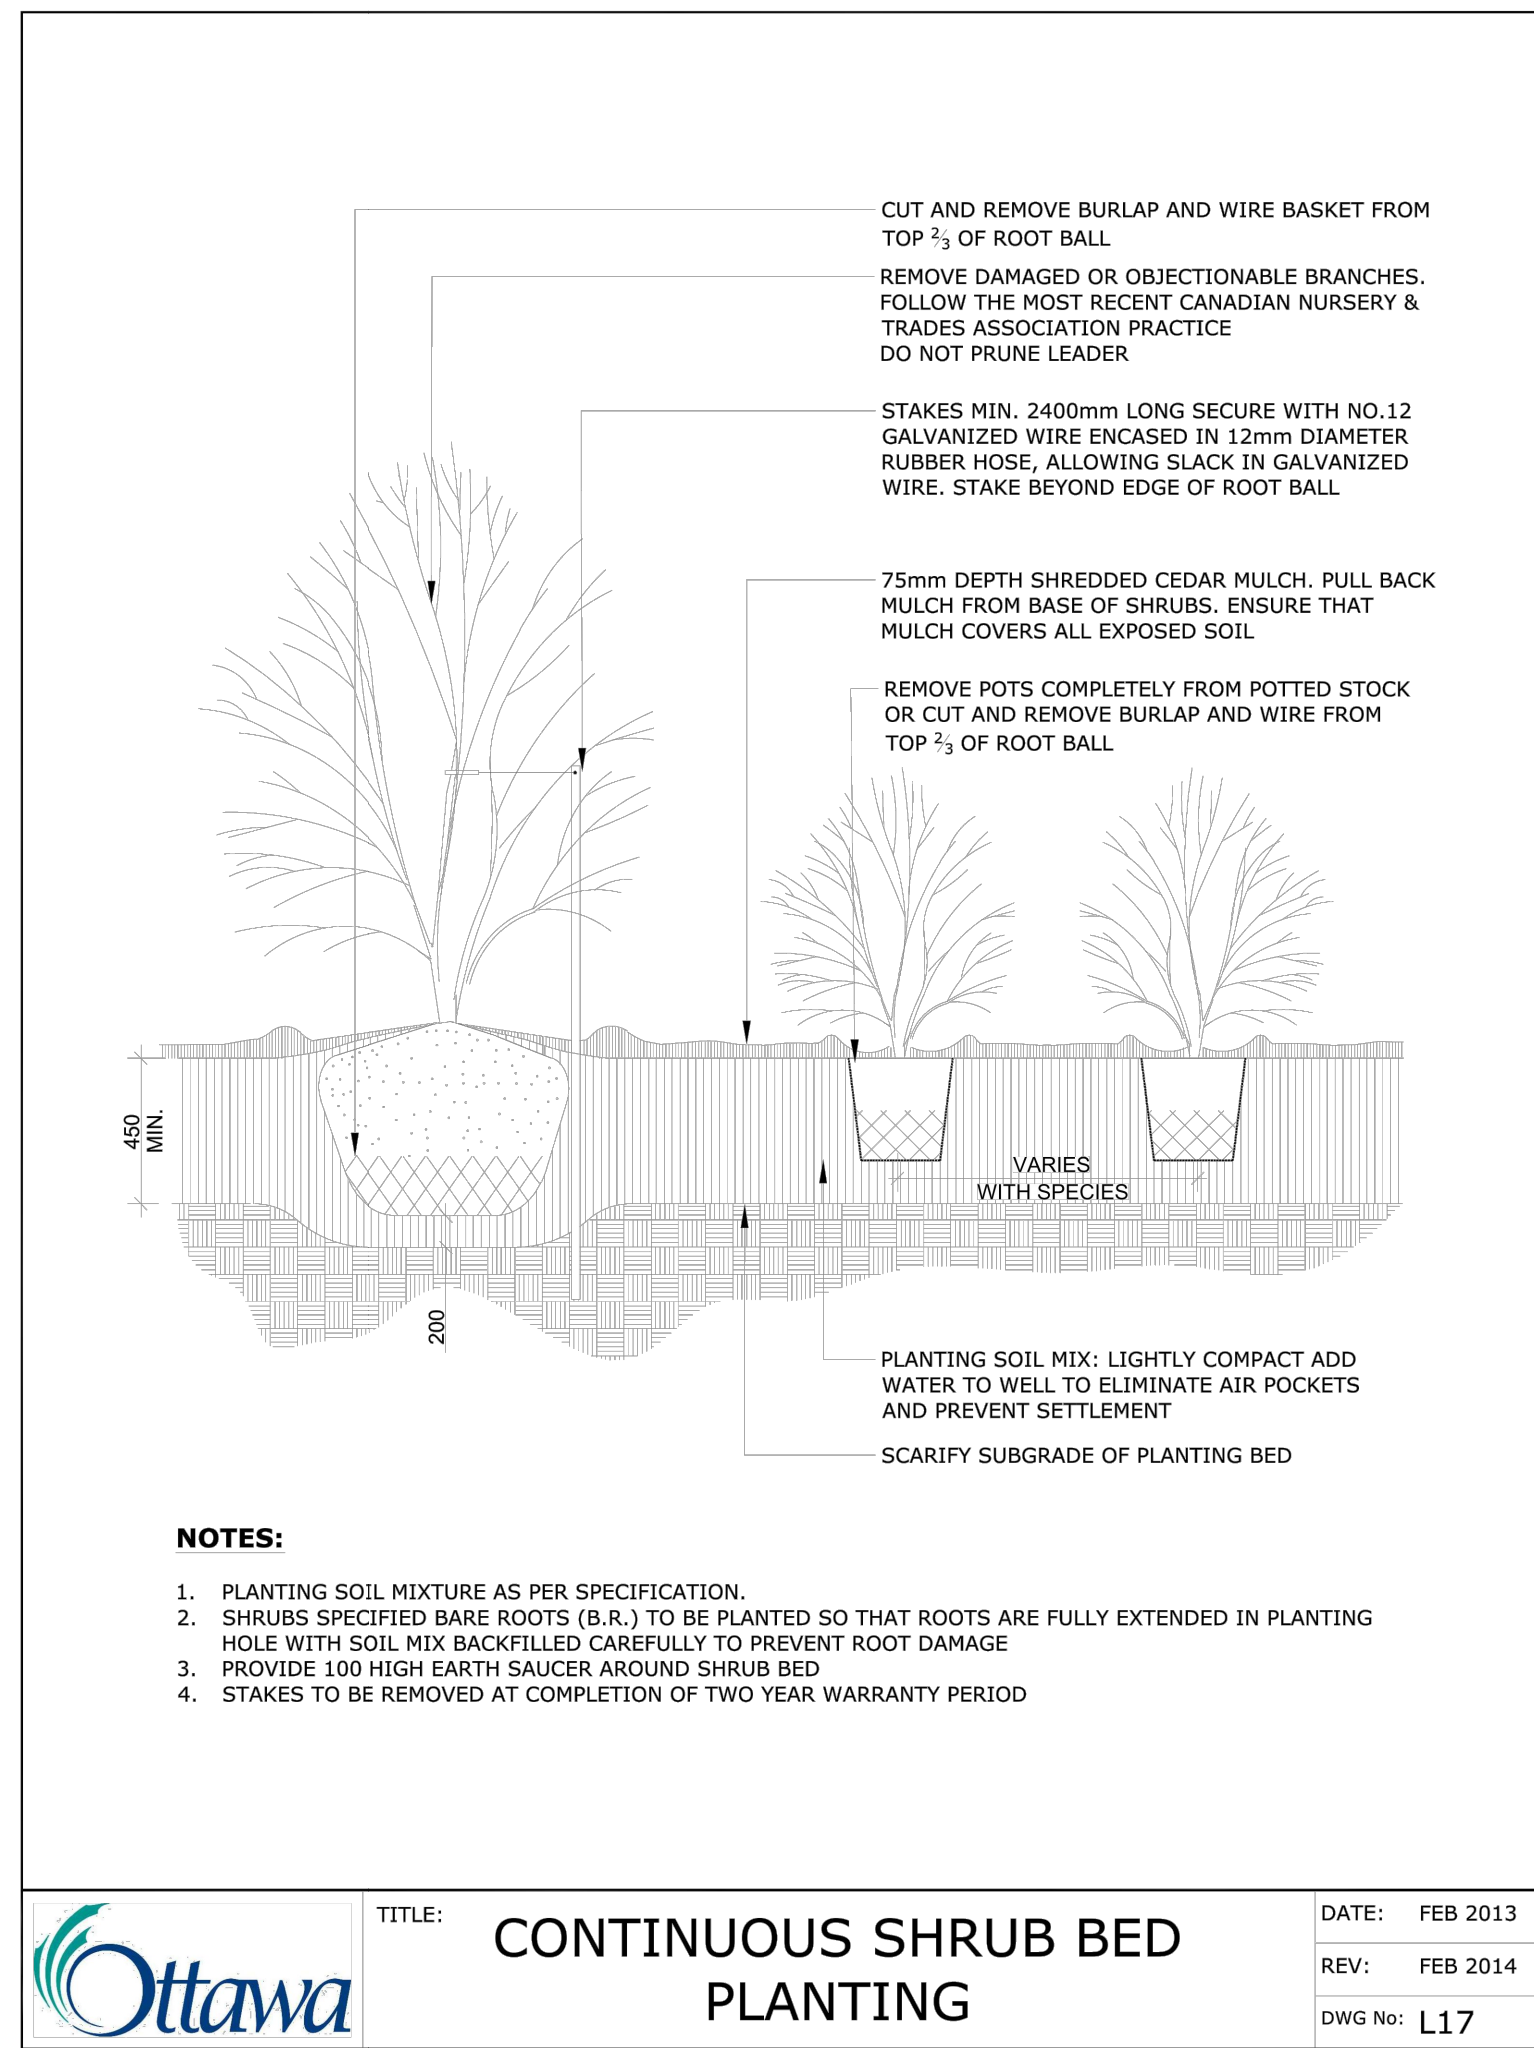

Ottawa TITLE: CONTINUOUS SHRUB BED PLANTING DATE: FEB 2013
REV. DATE: FEB 2014
DWG No.: L17

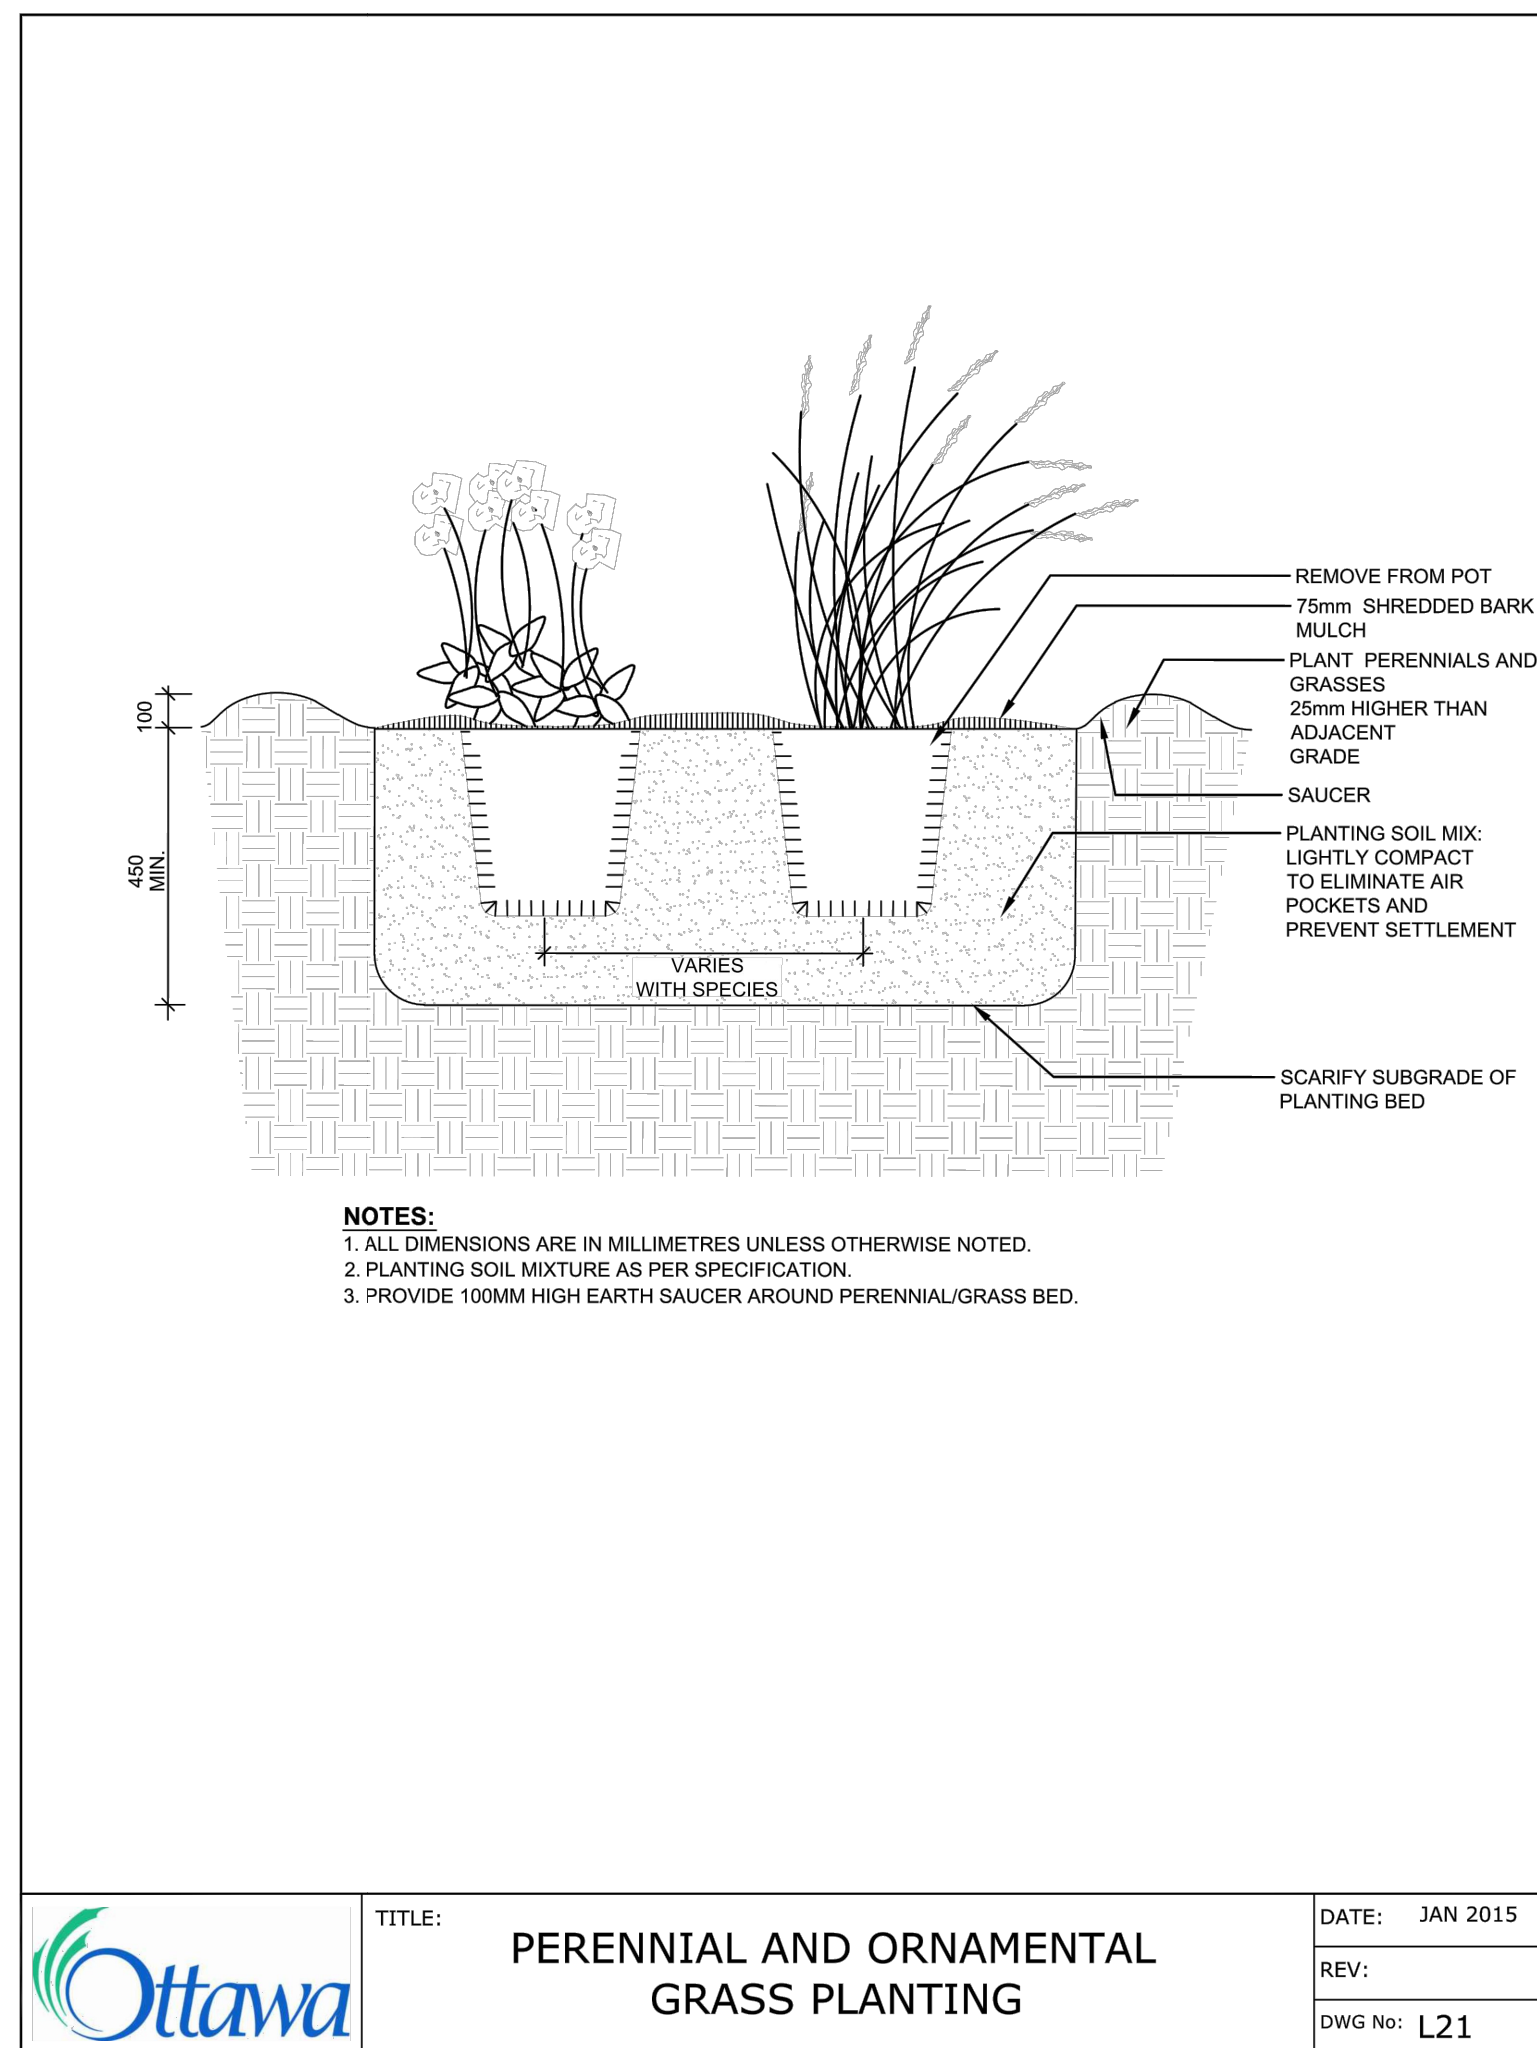

Ottawa TITLE: PERENNIAL AND ORNAMENTAL GRASS PLANTING DATE: JAN 2015
REV. DATE: NONE
DWG No.: L21

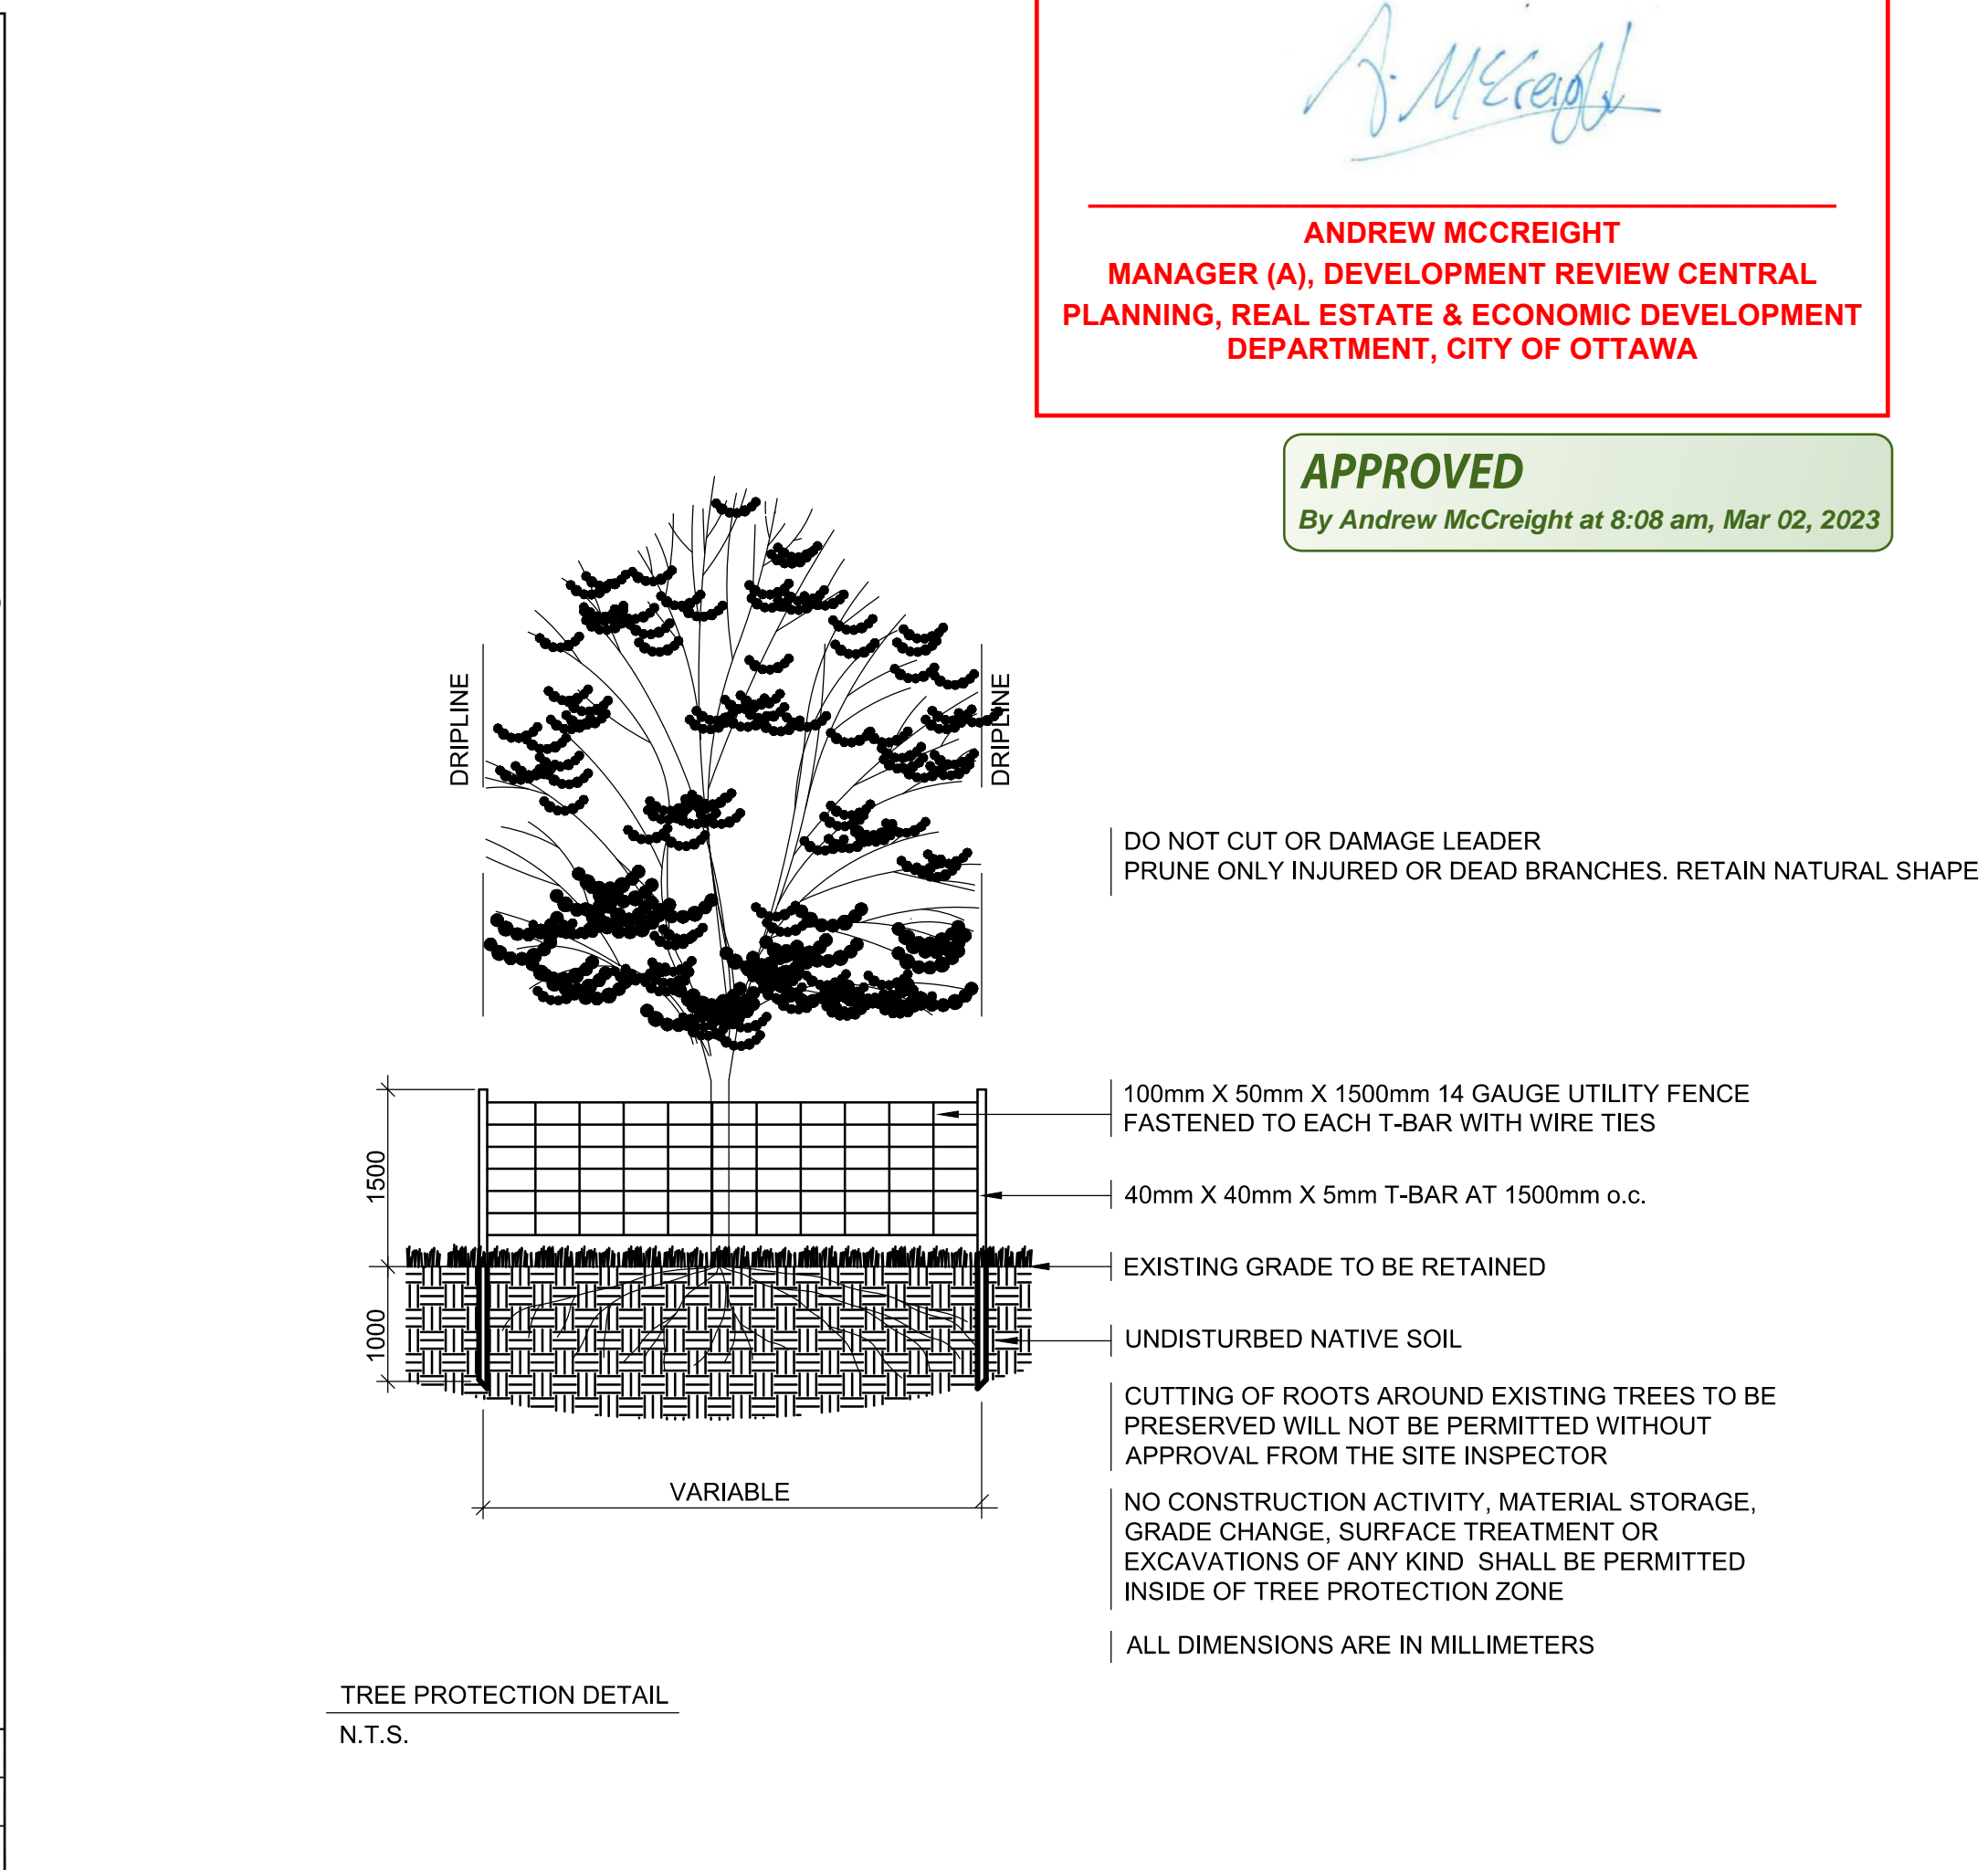

Ottawa TITLE: PERENNIAL AND ORNAMENTAL GRASS PLANTING DATE: JAN 2015
REV. DATE: NONE
DWG No.: L21

Andrew McCreight

ANDREW MCCREIGHT
MANAGER (A), DEVELOPMENT REVIEW CENTRAL
PLANNING, REAL ESTATE & ECONOMIC DEVELOPMENT
DEPARTMENT, CITY OF OTTAWA

APPROVED
By Andrew McCreight at 8:08 am, Mar 02, 2023

no.	date	revision
5	02/08/2023	RE-ISSUED SITE PLAN CONTROL
4	06/15/2021	RE-ISSUED SITE PLAN CONTROL
3	05/12/2021	RE-ISSUED SITE PLAN CONTROL
2	01/22/2021	ISSUED SITE PLAN CONTROL
1	09/16/2020	ISSUED FOR RE-ZONING

It is the responsibility of the appropriate contractor to check and verify all dimensions on site and report all errors and/or omissions to the architect.

All contractors must comply with all pertinent codes and by-laws.

Do not scale drawings.

Copyright reserved.



project title: CLIFTON TOWNS

drawing title: DETAILS

drawn	date	scale
LM	AUG/20	AS NOTED

project: 2070

drawing no.: L002

revision no.:

