


NOTE:  
TREE PLANTING ALONG CLIFTON ROAD MUST COMPLY WITH HYDRO  
OTTAWA TREE PLANTING REQUIREMENT 'LOW TREE ZONE' (TREES  
THAT GROW NO TALLER THAN 6 METRES, PLANTED MINIMUM 1.5m  
FROM THE BASE OF AN ELECTRICAL POLE).

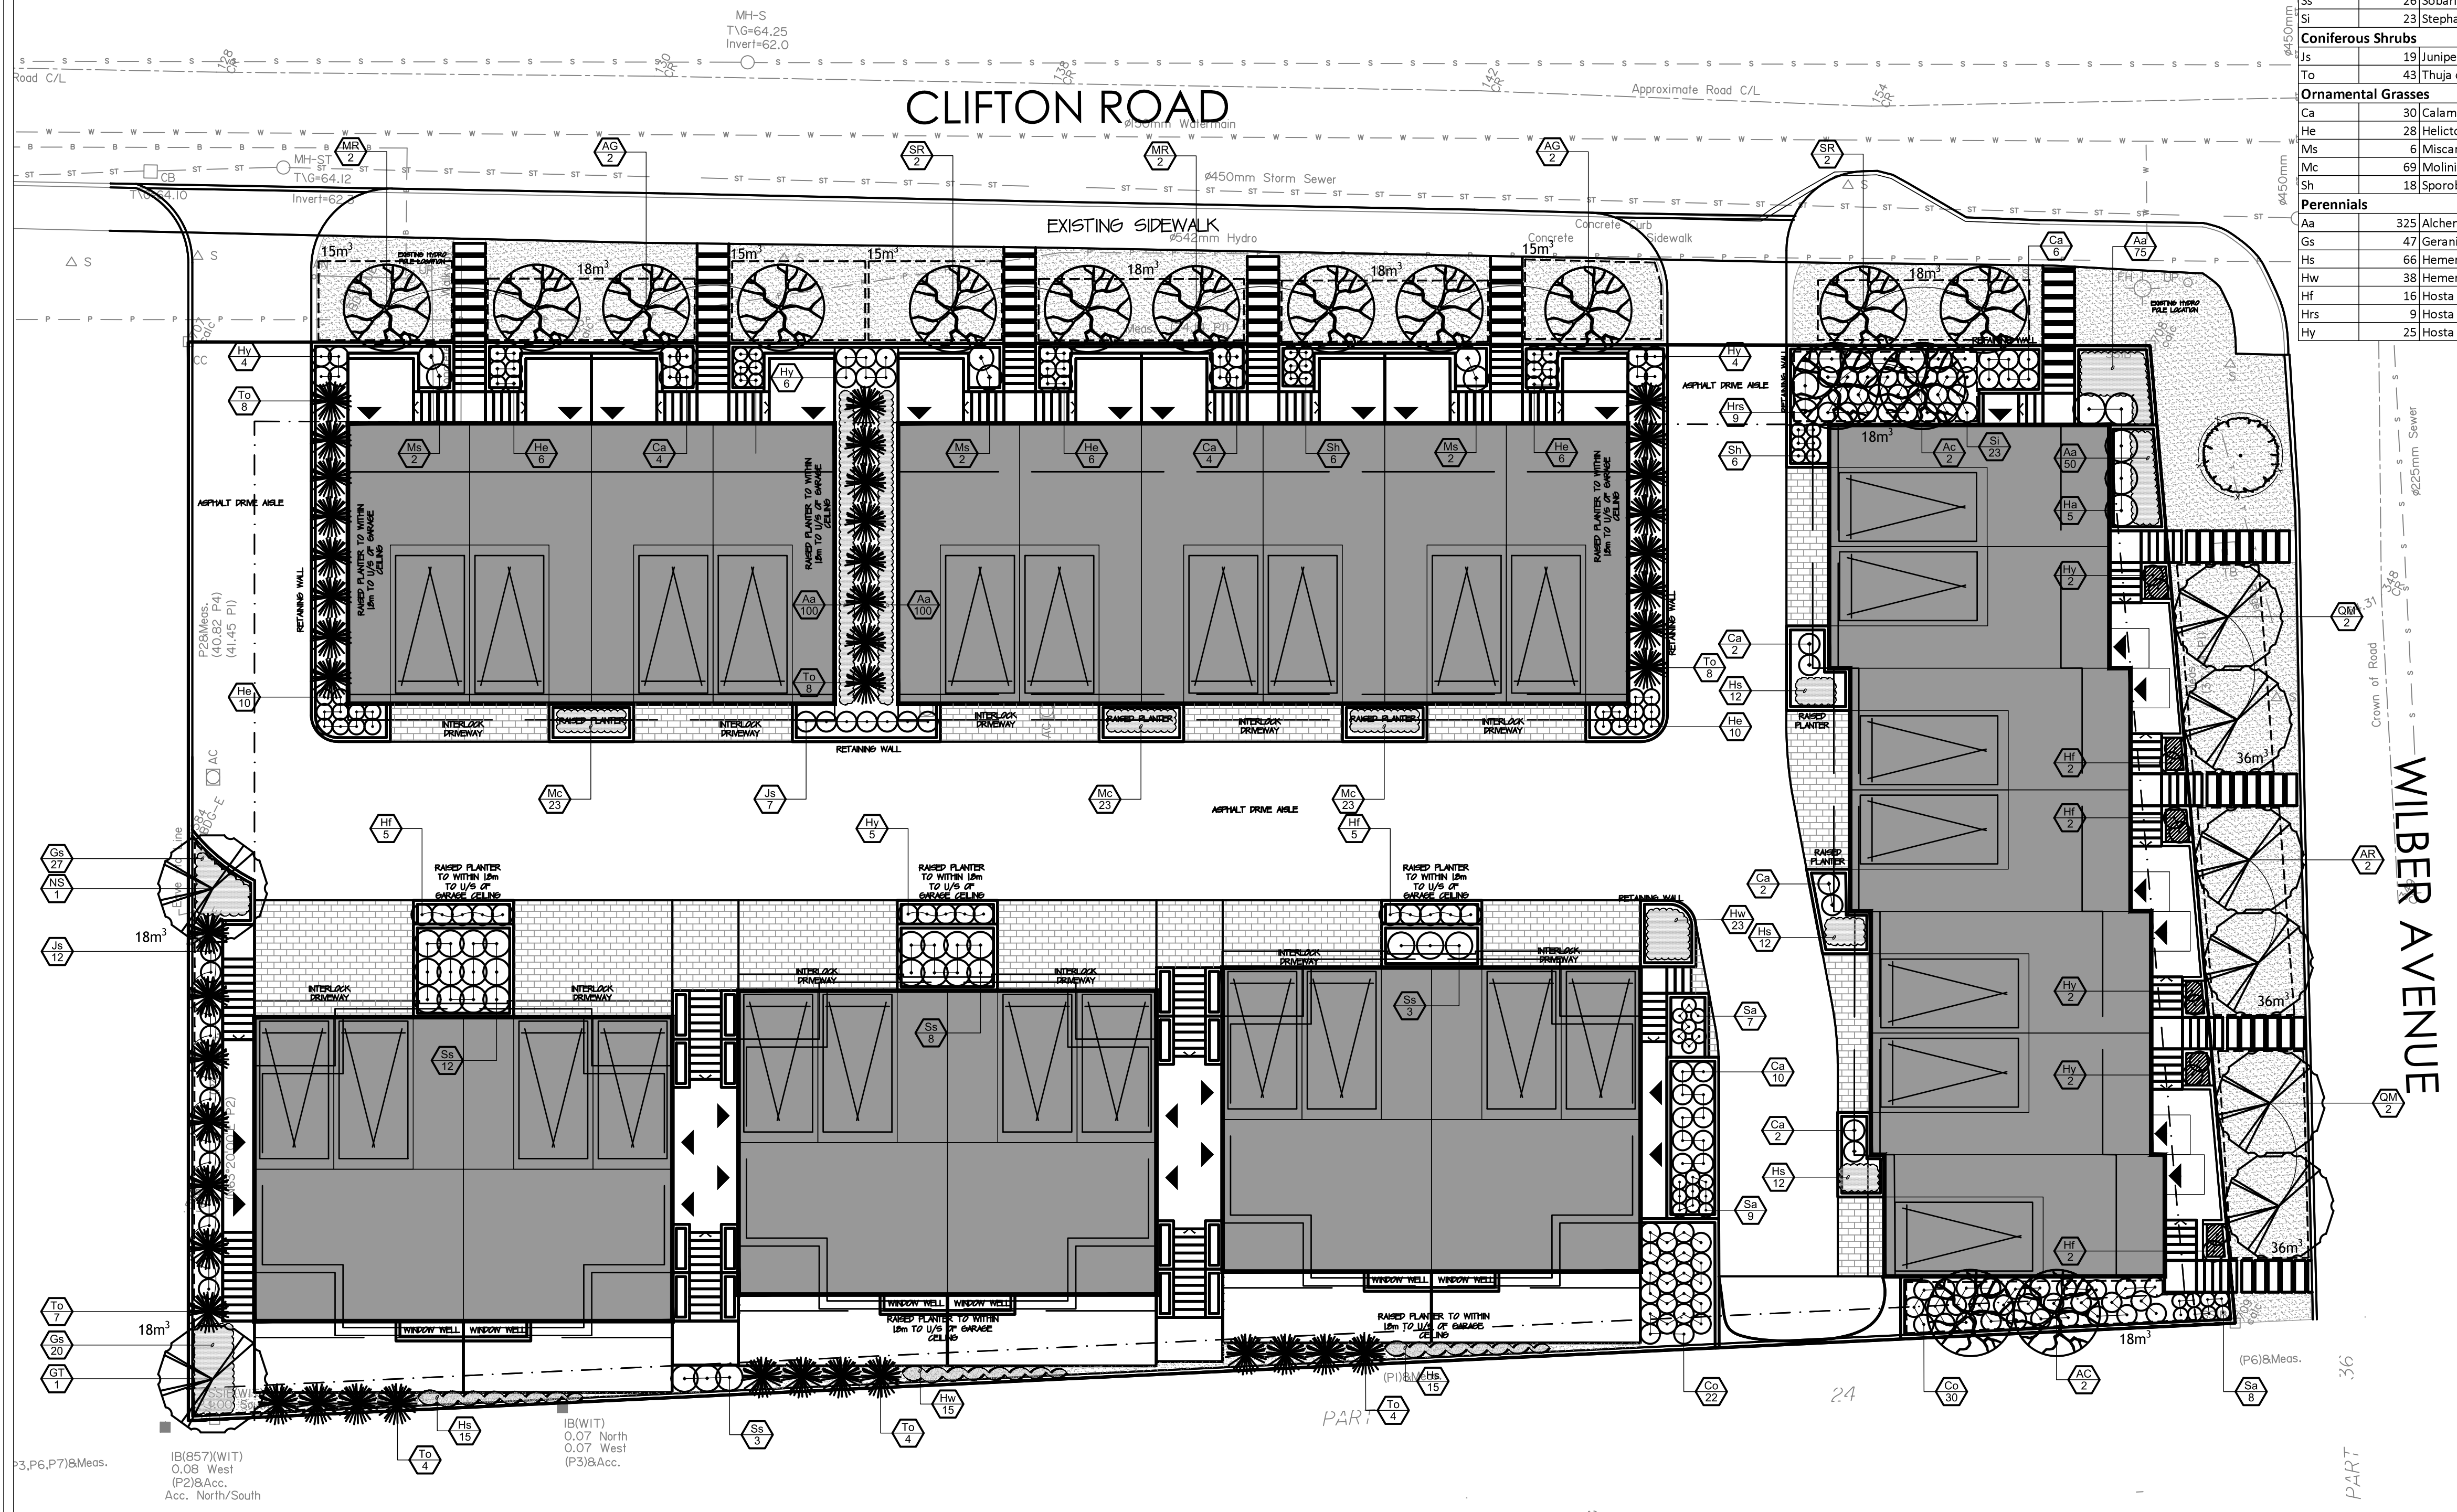

Key	Qty	Botanical Name	Common Name	Size	Condition	Spacing
<b>Deciduous Tree</b>						
AR	2	Acer rubrum	Red Maple	60mm	W.B.	as per plan
AG	4	Acer ginnala (Clump form)	Amur Maple	3-4 stem	W.B.	as per plan
AC	4	Amelanchier canadensis	Serviceberry	50mm	W.B.	as per plan
GT	1	Gleditsia trianthos 'Draves'	Street Keeper Honeylocust	50mm	W.B.	as per plan
MR	4	Malus 'Royal Raindrops'	Royal Raindrops Crabapple	50mm	W.B.	as per plan
NS	1	Nyssa sylvatica	Black Gum	60mm	W.B.	as per plan
QM	4	Quercus macrocarpa	Bur Oak	60mm	W.B.	as per plan
SR	4	Syringa reticulata	Japanese Tree Lilac	50mm	W.B.	as per plan
<b>Deciduous Shrubs</b>						
Co	52	Cotoneaster acutifolia	Peking Cotoneaster	80cm	pot	0.70m
Ha	5	Hydrangea arborescens 'Annabelle'	Smooth Hydrangea	80cm	pot	1.20m
Sa	24	Spiraea albiflora	Japanese White Spiraea	60cm	pot	0.50m
Ss	26	Sobaria sorbifolia	False Spiraea	60cm	pot	1.00m
St	23	Stephanandra incisa 'Crispa'	Cutleaf Stephanandra	50cm	pot	0.75m
<b>Coniferous Shrubs</b>						
Js	19	Juniperus sabina 'Skandia'	Skandia Juniper	40cm	pot	0.75m
To	43	Thuja occidentalis 'Emerald'	Emerald Cedar	150cm	pot	1.50m
<b>Ornamental Grasses</b>						
Ca	30	Calamagrostis x acutifolia 'Karl Foerster'	Feather Reed Grass	1g pot		0.75m
He	28	Helictotrichon sempervirens	Blue Oat Grass	1g pot		0.60m
Ms	6	Miscanthus sinensis 'Adagio'	Adagio Maiden Grass	1g pot		0.75m
Mc	69	Molinia caerulea 'Variegata'	Variegated Purple Moor Grass	1g pot		0.30m
Sh	18	Sporobolus heterolepis	Prairie Dropseed	1g pot		0.50m
<b>Perennials</b>						
Aa	325	Alchemilla alpina	Alpine Lady's Mantle	1g pot		0.25m
Gs	47	Geranium sanguineum 'Album'	White Cranesbill Geranium	1g pot		0.25m
Hs	66	Hemerocallis 'Stella in Red'	Stella in Red Daylily	1g pot		0.35m
Hw	38	Hemerocallis 'Summer Wine'	Summer Wine Daylily	1g pot		0.35m
Hf	16	Hosta 'Francee'	Hosta 'Francee'	1g pot		0.80m
Hrs	9	Hosta 'Royal Standard'	Royal Standard Hosta	1g pot		1.00m
Hy	25	Hosta 'Yankee Blue'	Yankee Blue Hosta	1g pot		0.75m

**LEGEND**

EXISTING TREE TO BE PROTECTED (see Tree Protection Detail)

PROPOSED DECIDUOUS TREE (1.5m depth for soil volume calculation)

PROPOSED ORNAMENTAL TREE (1.0m depth for soil volume calculation)

VOLUME OF SOIL 18m³

PROPOSED CONIFEROUS SHRUBS

PROPOSED DECIDUOUS SHRUBS

PROPOSED PERENNIALS AND GROUND COVER

PROPOSED SOD

NO.	DATE	REVISION
1	08/15/2021	ISSUED FOR PERMITS
2	08/15/2021	ISSUED FOR PERMITS
3	01/22/2021	ISSUED SITE PLAN CONTROL
4	09/16/2020	ISSUED FOR RE-ZONING

It is the responsibility of the appropriate contractor to check and verify all dimensions on site and report all errors and/or omissions to the architect.

All contractors must comply with all pertinent codes and by-laws.

Do not scale drawings.

Copyright reserved.

**CIMA+**



2nd Floor - 415 Baseline Road West, Bowmanville, ON L1C 5M2  
Phone: 905-697-4464 www.cima.ca

**Hobin Architecture Incorporated**

63 Pamela Street  
Ottawa, Ontario  
Canada K1S 3K7

T: 613-238-7200  
F: 613-235-2005  
E: mail@hobinarc.com  
hobinarc.com

**HOBIN ARCHITECTURE**

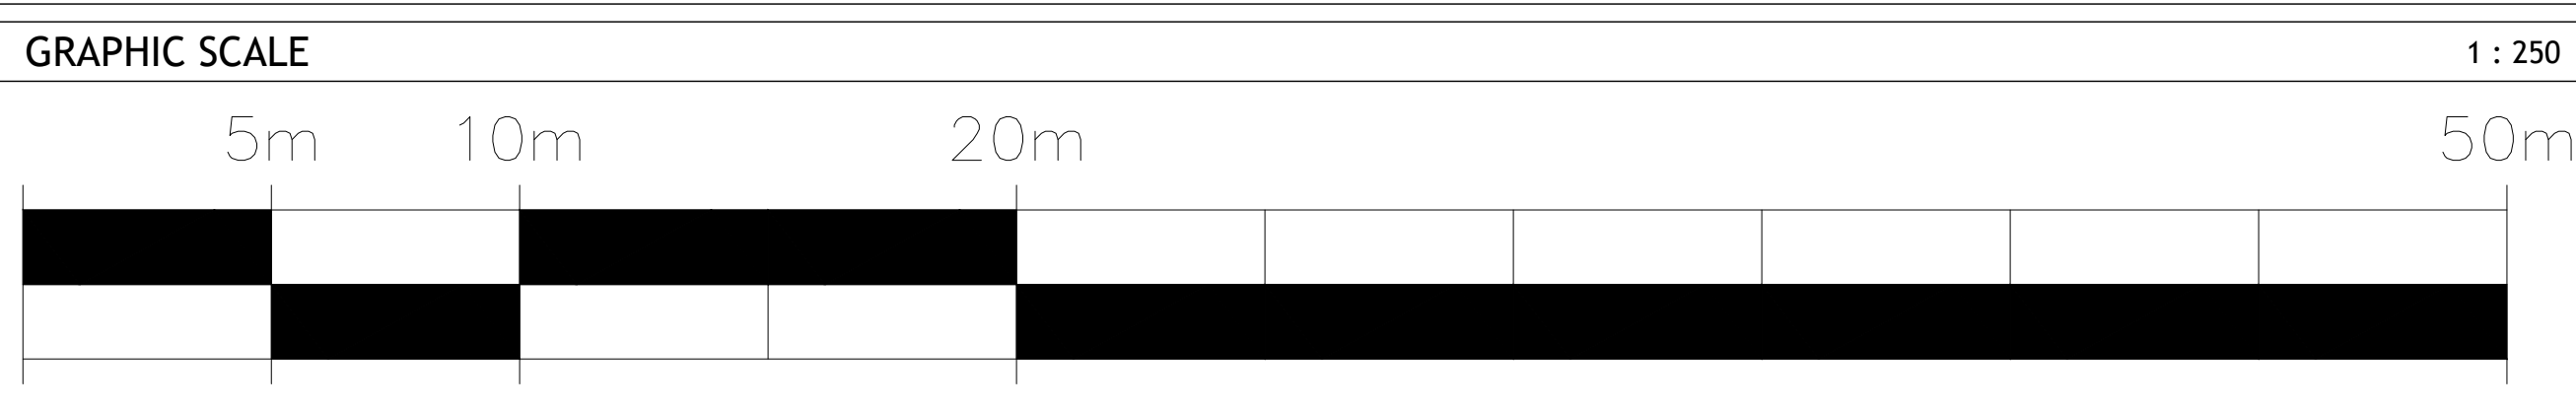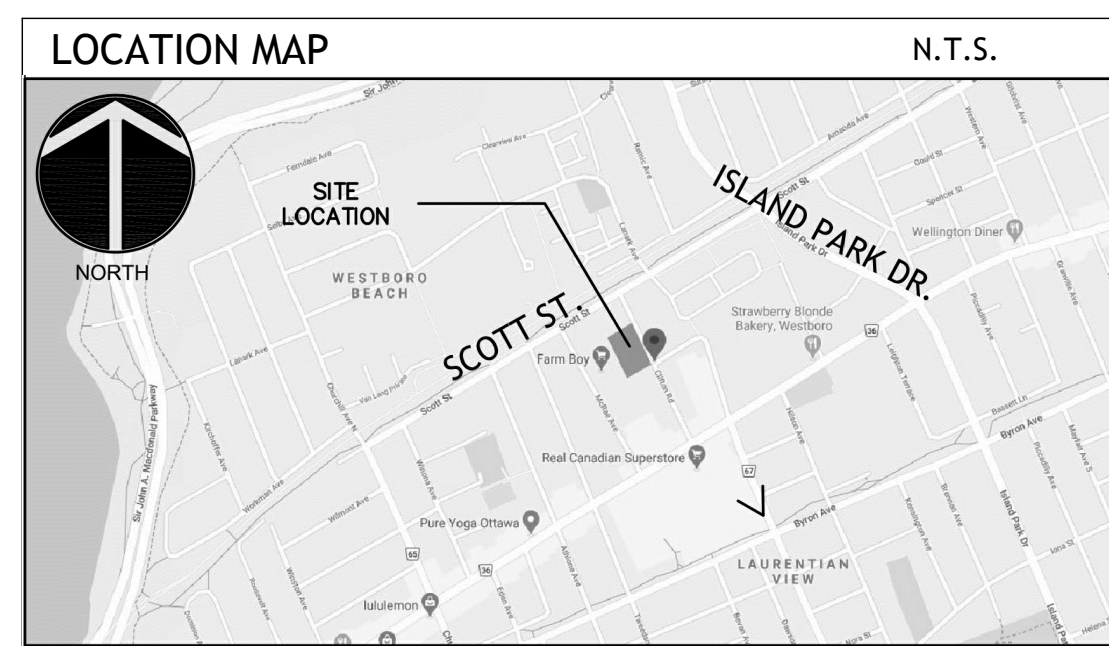

project title  
**CLIFTON TOWNS**

drawing title  
**LANDSCAPE PLAN**

drawn by  
LM

date  
AUG/20

scale  
1:150

project no.  
200

drawing no.  
**L001**

revision no.

#18282

D007-12-21-0014