


C:\Fichiers Revit Local\800MTL-12263-ARC-INT_ajanushewski.rvt

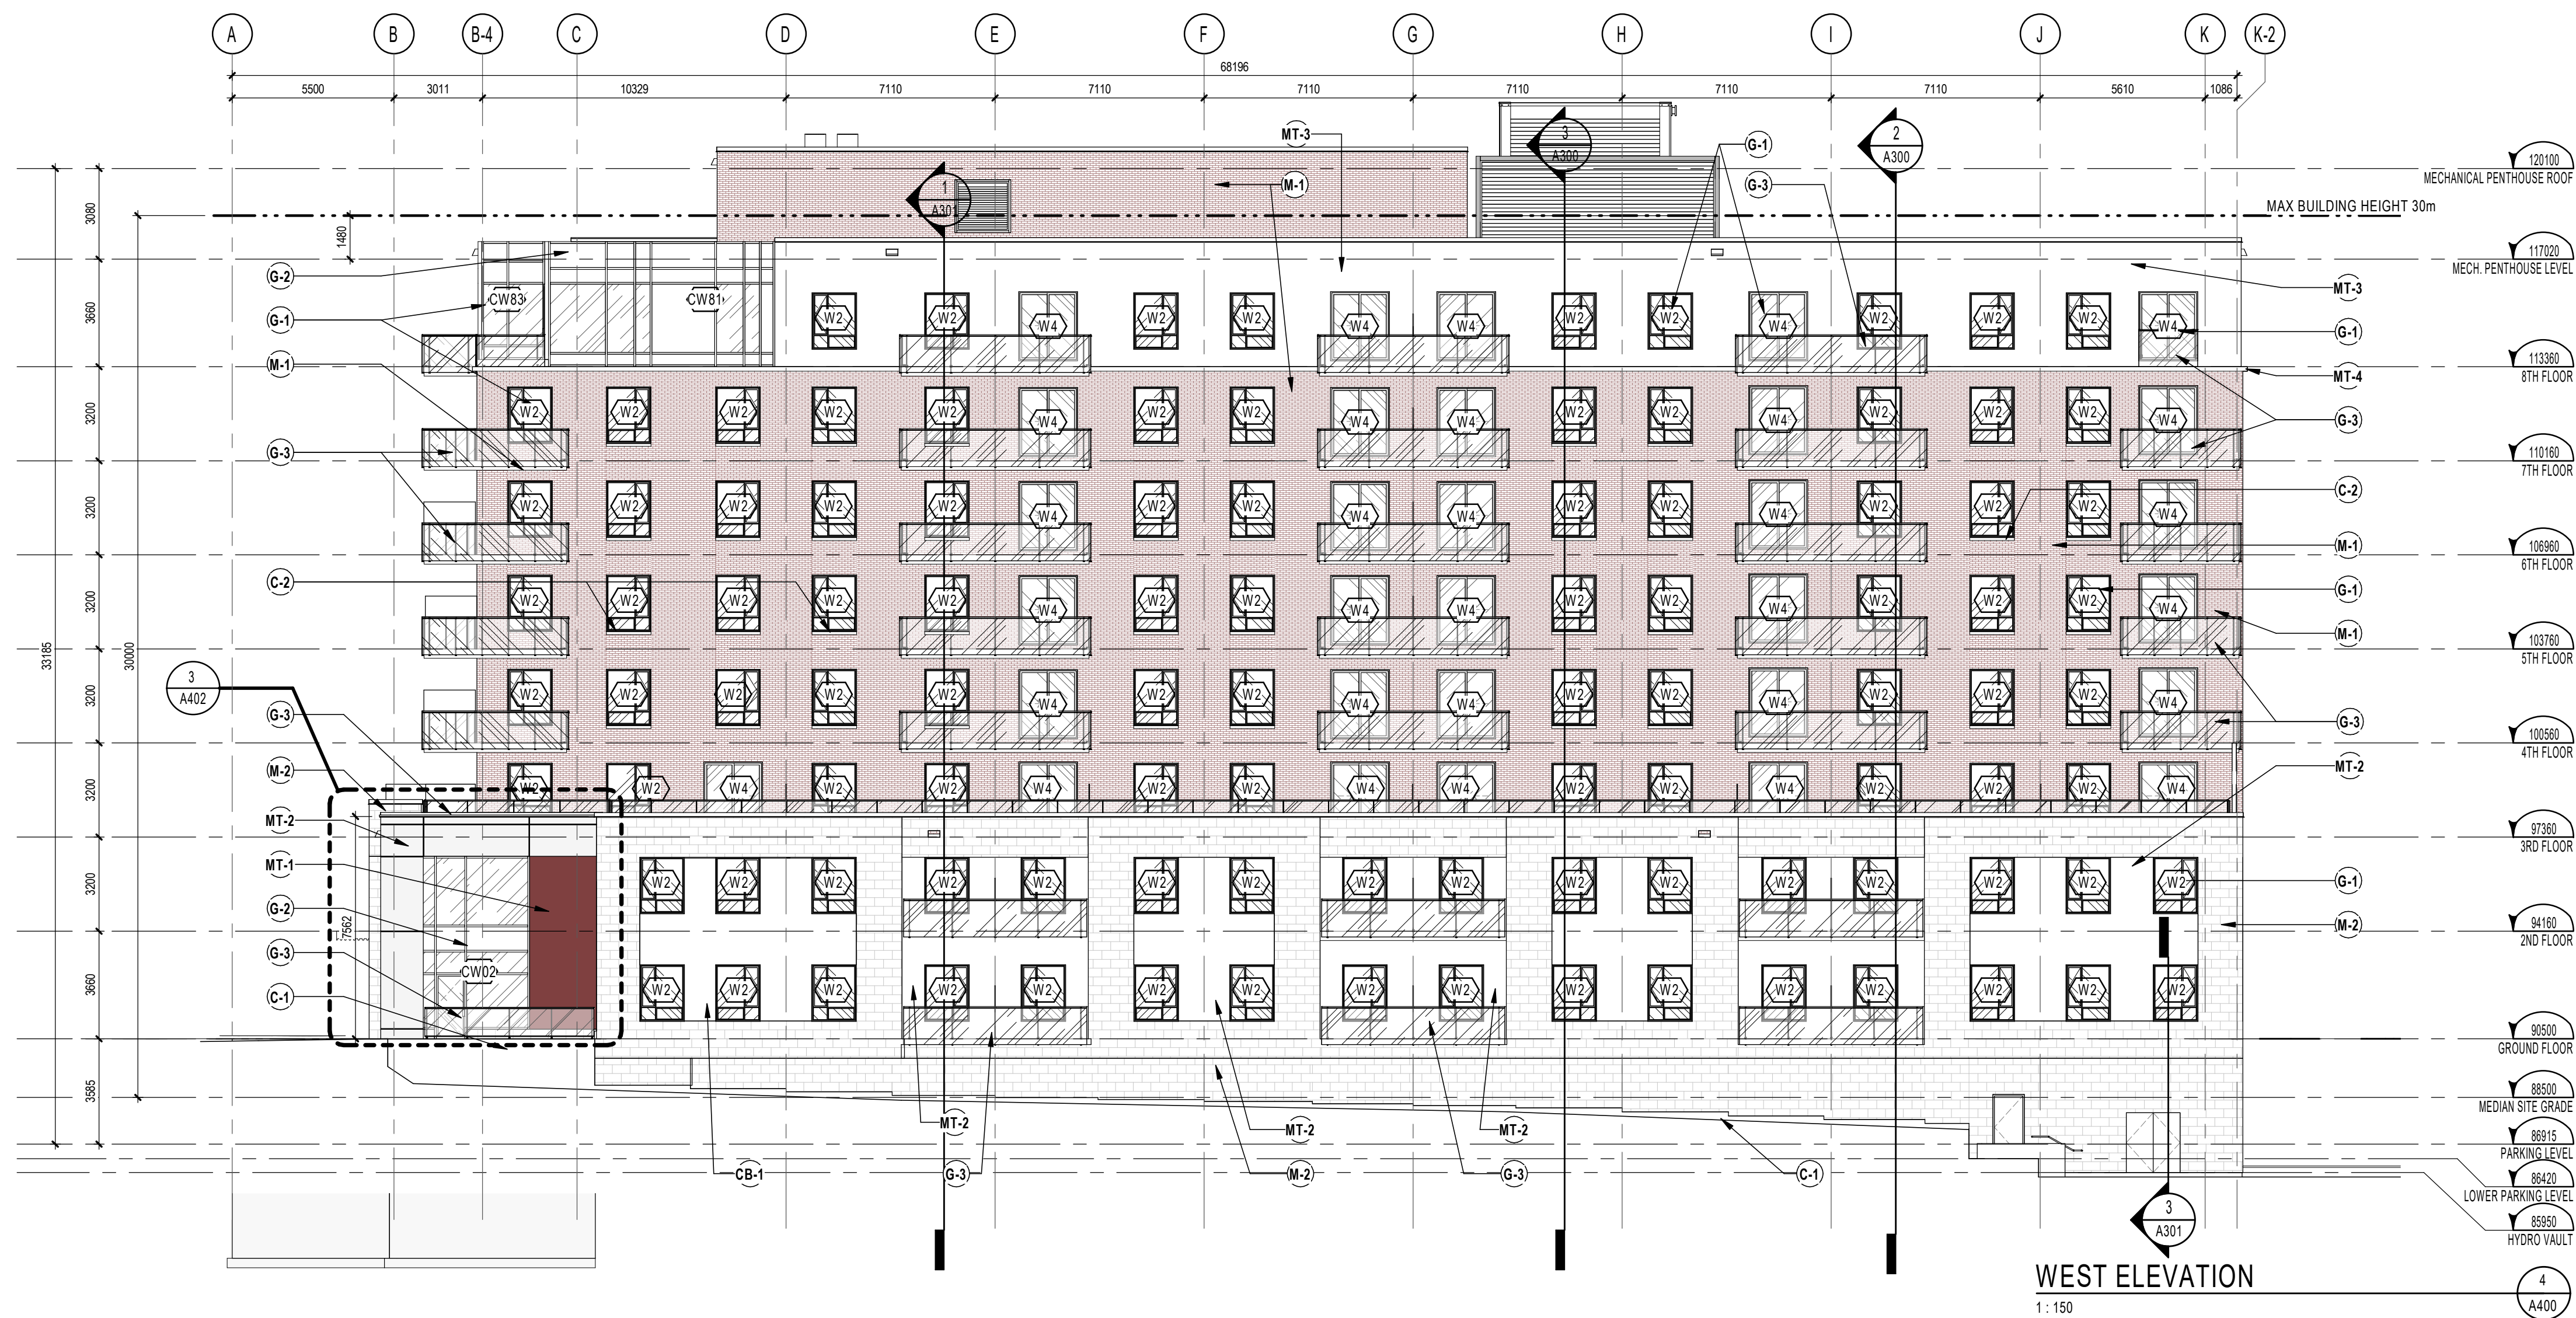

ELEVATION LEGEND A400 & A401

ABBREVIATION/SYMBOL LEGEND

C.J. : CONTROL JOINT (SEALANT COLOUR TO MATCH ADJACENT VENEER)
L.L. : PRIMED & PAINTED LOOSE LINTEL (COLOUR TO MATCH ADJACENT VENEER)
S.A. : PRIMED & PAINTED SHELF ANGLE (COLOUR TO MATCH ADJACENT VENEER)
S.S.A. : PRIMED & PAINTED SUSPENDED SHELF ANGLE (COLOUR TO MATCH ADJACENT VENEER)
S.S. : SUPPORT STRUCTURE (OPENINGS OVER 3000mm) : STRUCTURAL STEEL HSS AND SHELF ANGLE ABOVE WINDOW UNIT; SEE STRUCTURAL ENGINEER FOR TYPES, SPACINGS, DIMENSIONS, ANCHORAGE, LOCATIONS, ETC).

SINGLE EXHAUST VENT *
 DOUBLE EXHAUST VENT *
 TRIPLE EXHAUST VENT *
 QUADRUPLE EXHAUST VENT *

* ALL EXHAUST VENT LOCATION TO BE VERIFIED AND COORDINATED WITH MECHANICAL ENGINEER

REFER TO A-831 FOR BRICK COURSING DETAILS.

FOR OTHER BRICK SIZES AND TYPES; COURSING MUST BE ADAPTED TO THE STONE COURSING AND ROUGH OPENINGS AS INDICATED IN THESE DRAWINGS.

CONSTRUCTION NOTE

MATERIALS LEGEND

M-1 MASONRY VENEER AND ACCESSORIES- TYPE 1 (Red Brick)
M-2 MASONRY VENEER AND ACCESSORIES - TYPE 2 (Black Brick)
M-3 MASONRY VENEER AND ACCESSORIES - TYPE 3 (Dark Red Brick)
C-1 EXPOSED CONCRETE
C-2 PRECAST WINDOW SILL
MT-1 ALUMINUM SIDING AND ACCESSORIES - TYPE 1 (WOOD PATTERN PANEL)
MT-2 ALUMINUM SIDING AND ACCESSORIES - TYPE 2 (Panel - TEQ RAL9016 (White))
MT-3 ALUMINUM SIDING AND ACCESSORIES - TYPE 3 (VIC-WEST - Light Grey c/w Grey Trim)
MT-4 CORNICE (Metal Flashing - To match MT-3 Trim)
G-1 GLASS - TYPE 1 (Solarban 60) MULLIONS - ANODIZED BLACK AA-M10C21A44)
G-2 SPANDREL GLASS - (Opaci-Coat - ANODIZED GREY RC3-0723)
G-3 GLASS GUARD - (Sapphire Balconies - CLEAR GLAZING)
R-1 METAL RAILING - Black
T-1 TILE BASE - (Shouldice - PEARL WHITE - SS)
W- WINDOW TYPE NOTE (SEE WINDOW ELEVATION SHEET)
CW CURTAIN WALL ELEVATION SYMBOL (SEE WINDOW ELEVATION SHEET)

SOIL LEGEND

SUBSURFACE
 FINISHED GRADE

ANDREW MCCREIGHT
MANAGER, DEVELOPMENT REVIEW CENTRAL
PLANNING, DEVELOPMENT & BUILDING SERVICES
DEVELOPMENT DEPARTMENT, CITY OF OTTAWA

APPROVED
By Andrew McCreight at 11:53 am, Sep 17, 2025

NOTES GÉNÉRALES / General Notes

- Ces documents d'architecture sont la propriété exclusive de NEUF architect(e)s et ne peuvent être utilisés, reproduits ou copiés sans autorisation écrite préalable. / These architectural documents are the exclusive property of NEUF architect(e)s and cannot be used, copied or reproduced without written pre-authorization.
- Les dimensions apparaissant sur documents doivent être vérifiées par l'entrepreneur avant le début des travaux. / All dimensions which appear on the documents must be verified by the contractor before to start the work.
- Vous devez avoir l'architecte de toute dimension erreur et/ou divergences entre ces documents et ceux des autres professionnels. / The architect must be notified of all errors, omissions and discrepancies between these documents and those of the others professionals.
- Les dimensions sur ces documents doivent être lues et non mesurées. / The dimensions on these documents must be read and not measured.

ARCHITECTE DE PAYSAGE Landscape Architect
Lashley+Associates
950 Gladstone Ave., Suite 202, Ottawa (ON) K1Y 3E6
T 613 233 8579 lashleya.com

CIVIL Civil
IBI Group
333 Preston Street Suite 400 Ottawa (ON), K1S 5N4
T 613 447 0504 IbiGroup.com

INGÉNIERIE TRANSPORT Engineering, Transportation
IBI - Transportation Eng.
333 Preston Street Suite 400 Ottawa (ON), K1S 5N4
T 613 447 0504 IbiGroup.com

DESIGN INTERIEUR Interior Design
NINE Design
20 rue Robitaille Saint-Basile-De-Montarville, (QC) J3V 6E4
T 514 998 8973 nine-design.ca

STRUCTURE Structural
L2C Experts
4710 St-Ambrose St., Suite 103 Montréal (QC) H4C 2C
T 514 378 4990 L2cexperts.com

MÉCANIQUE / ÉLECTRIQUE Mechanical / Electrical
GOODKEY, WEEDMARK & ASSOCIATES LTD.
1688 Woodward Dr., Ottawa, ON K2C 3R8
T 613 727 5111 gwal.com

ARCHITECTES Architect
NEUF architect(e)s SENCRL
630, boul. René-Lévesque O. 32e étage, Montréal QC H3B 1S6
T 514 847 1117 NEUFarchitectes.com

SCEAU / Seal

NEUF
ARCHITECT(E)S

CLIENT Client
GROUPE SOVIMA
100 rue Landowne, bureau 201, St-Basile de Montarville (Québec) J3V 0B3
T 450 678 4475 sovimasolutions.com

OUVRAGE Project
800 MONTREAL ROAD

EMPLACEMENT Location NO PROJET No
120 DEN HAAG DR, 12263
OTTAWA





NO	REVISION	DATE (aa-mm-ii)
A	Issued for SPA	2020.12.11
B	Issued for Coordination 30%	2020.12.20
C	Issued for internal review – Architect	2021.01.25
D	Issued for Coordination 60%	2021.05.25
E	Issued for SPA Rev 1	2021.10.25
F	Issued for 80% Review	2022.03.05
G	Reissued for SPA Rev 2	2022.12.21
H	Issued for Coordination	2023.01.23
I	Issued for Permit Review	2023.02.24
J	Issued for Permit	2023.03.01

DESSINÉ PAR Drawn by VERIFIÉ PAR Checked
AJ FP
DATE (aa mm ii) ECHELLE Scale
2020.10.21 As indicated

TITRE DU DESSIN Drawing Title
EAST AND WEST ELEVATION

REVISION Revision NO. DESSIN Dwg Number
J A400

C:\Fichiers Revit Local\800MTL-12263-ARC-INT_ajanushevski.rvt

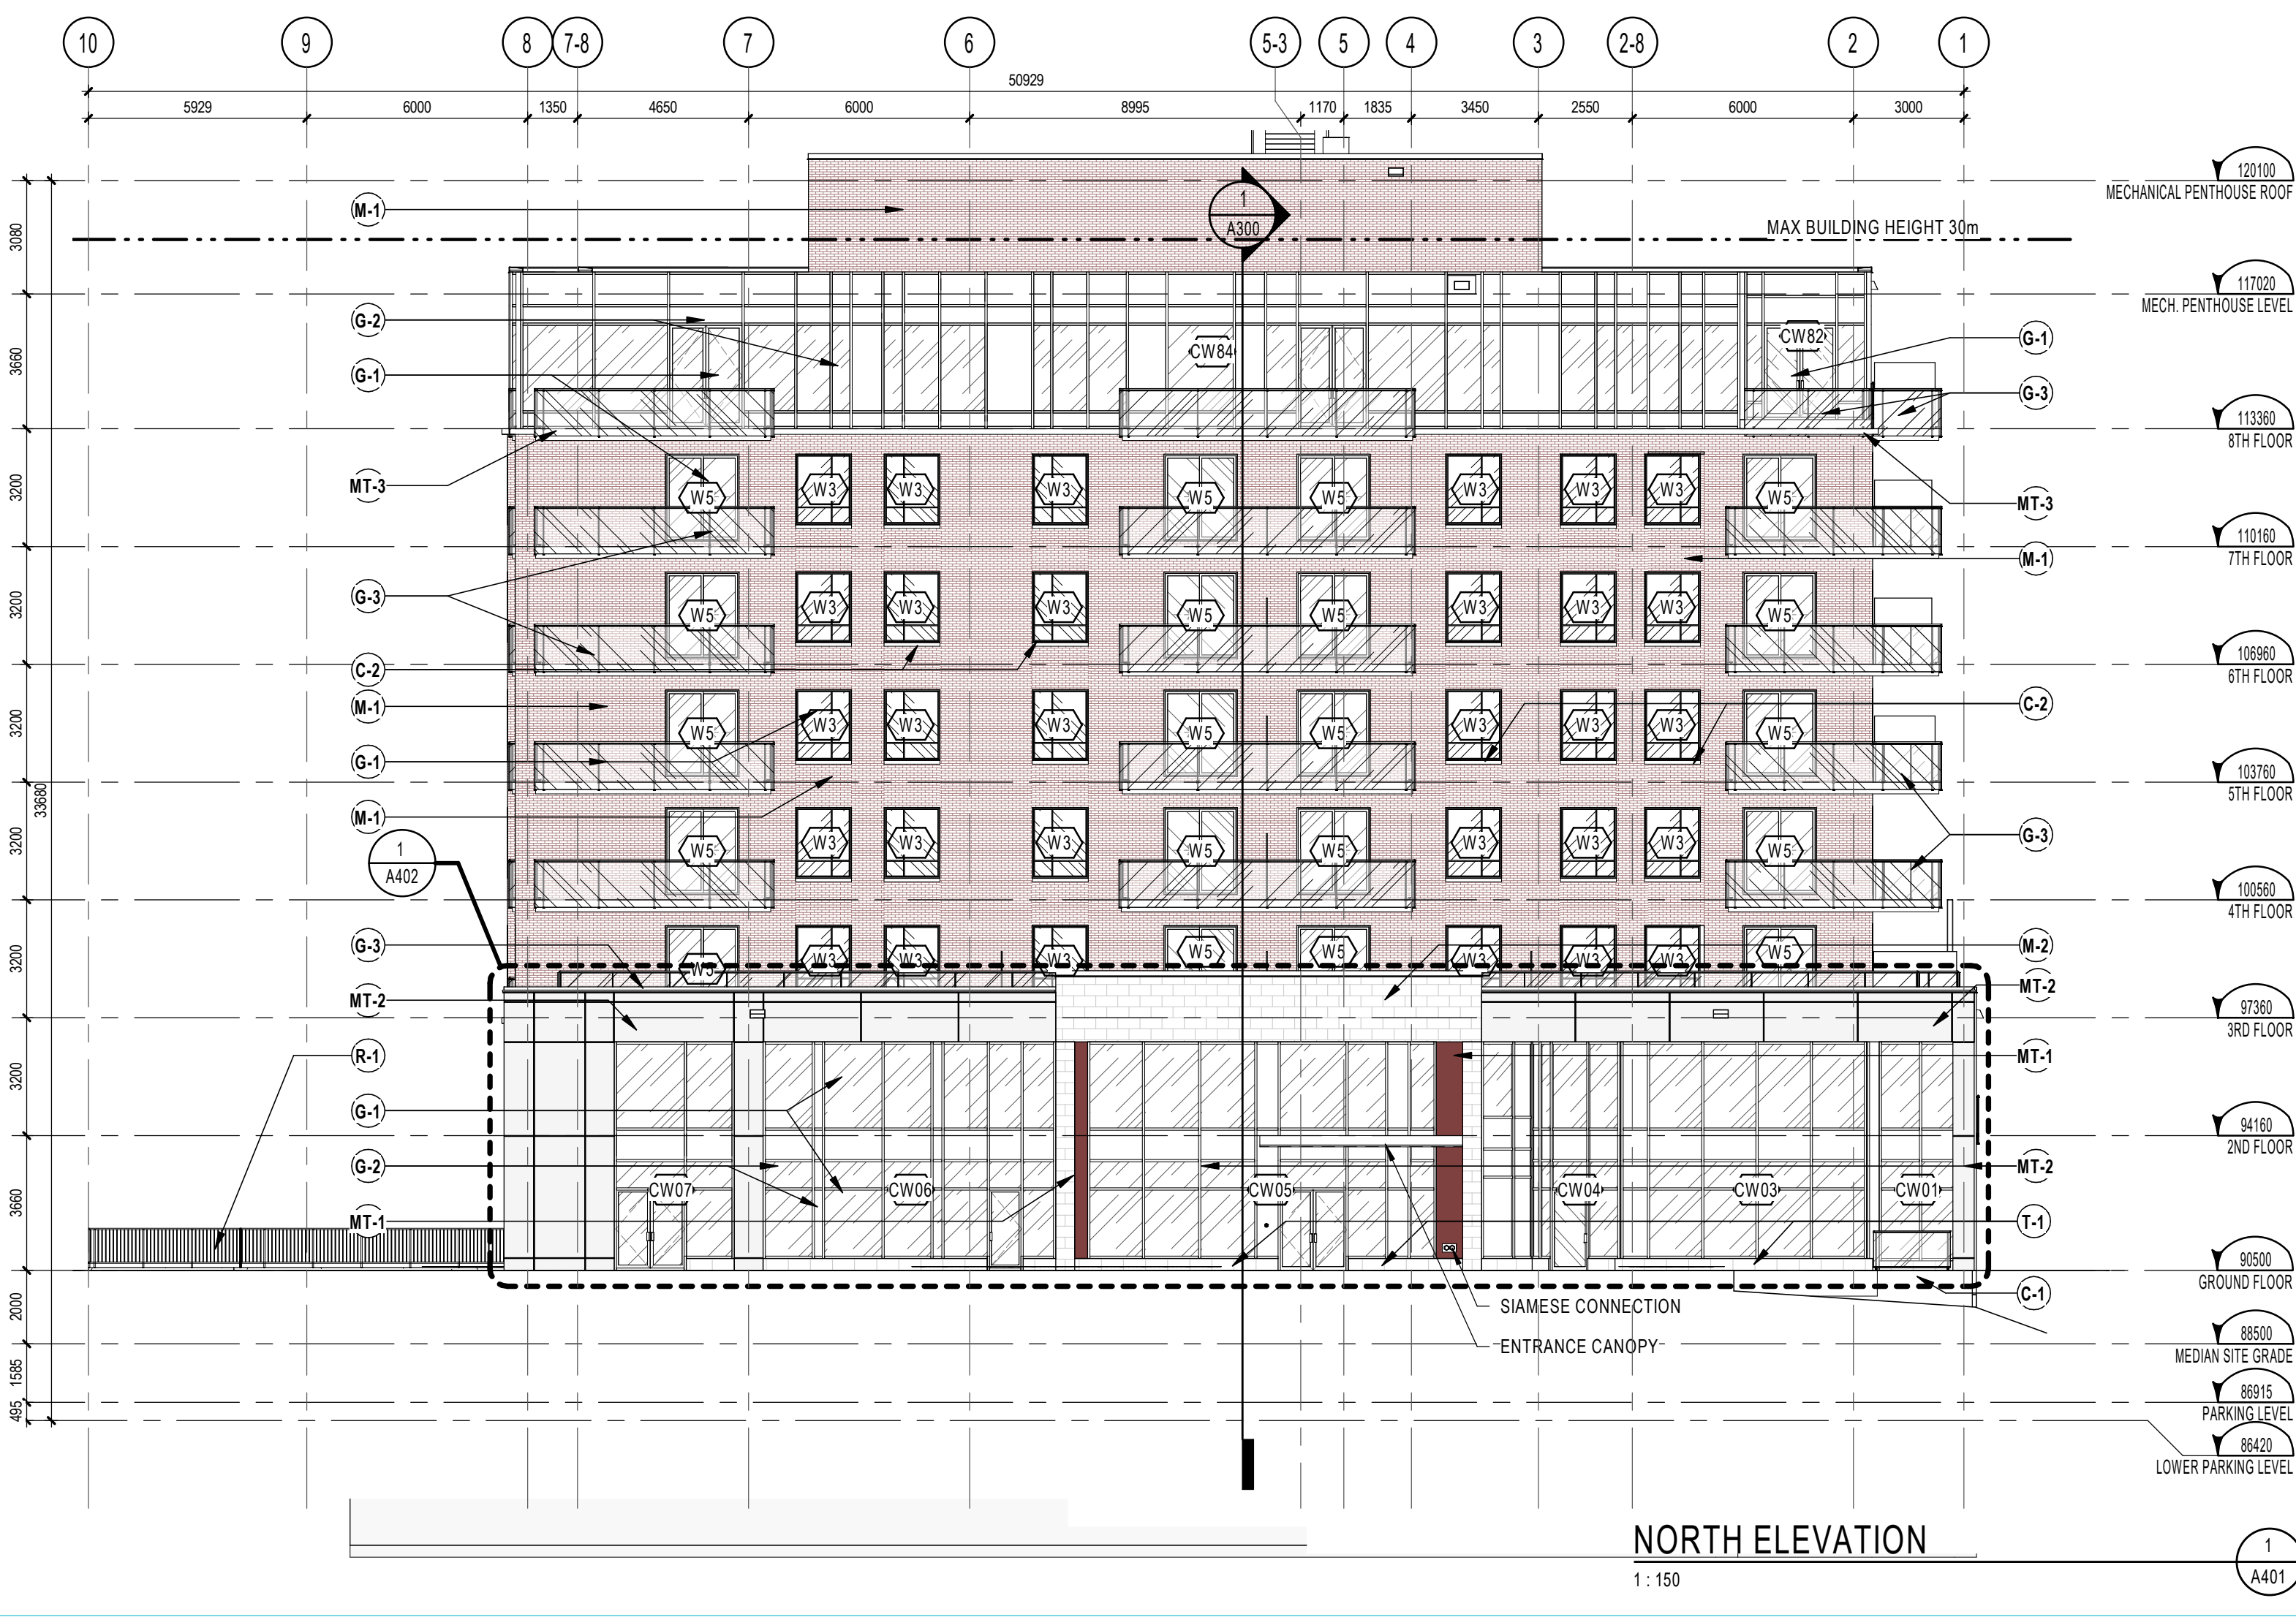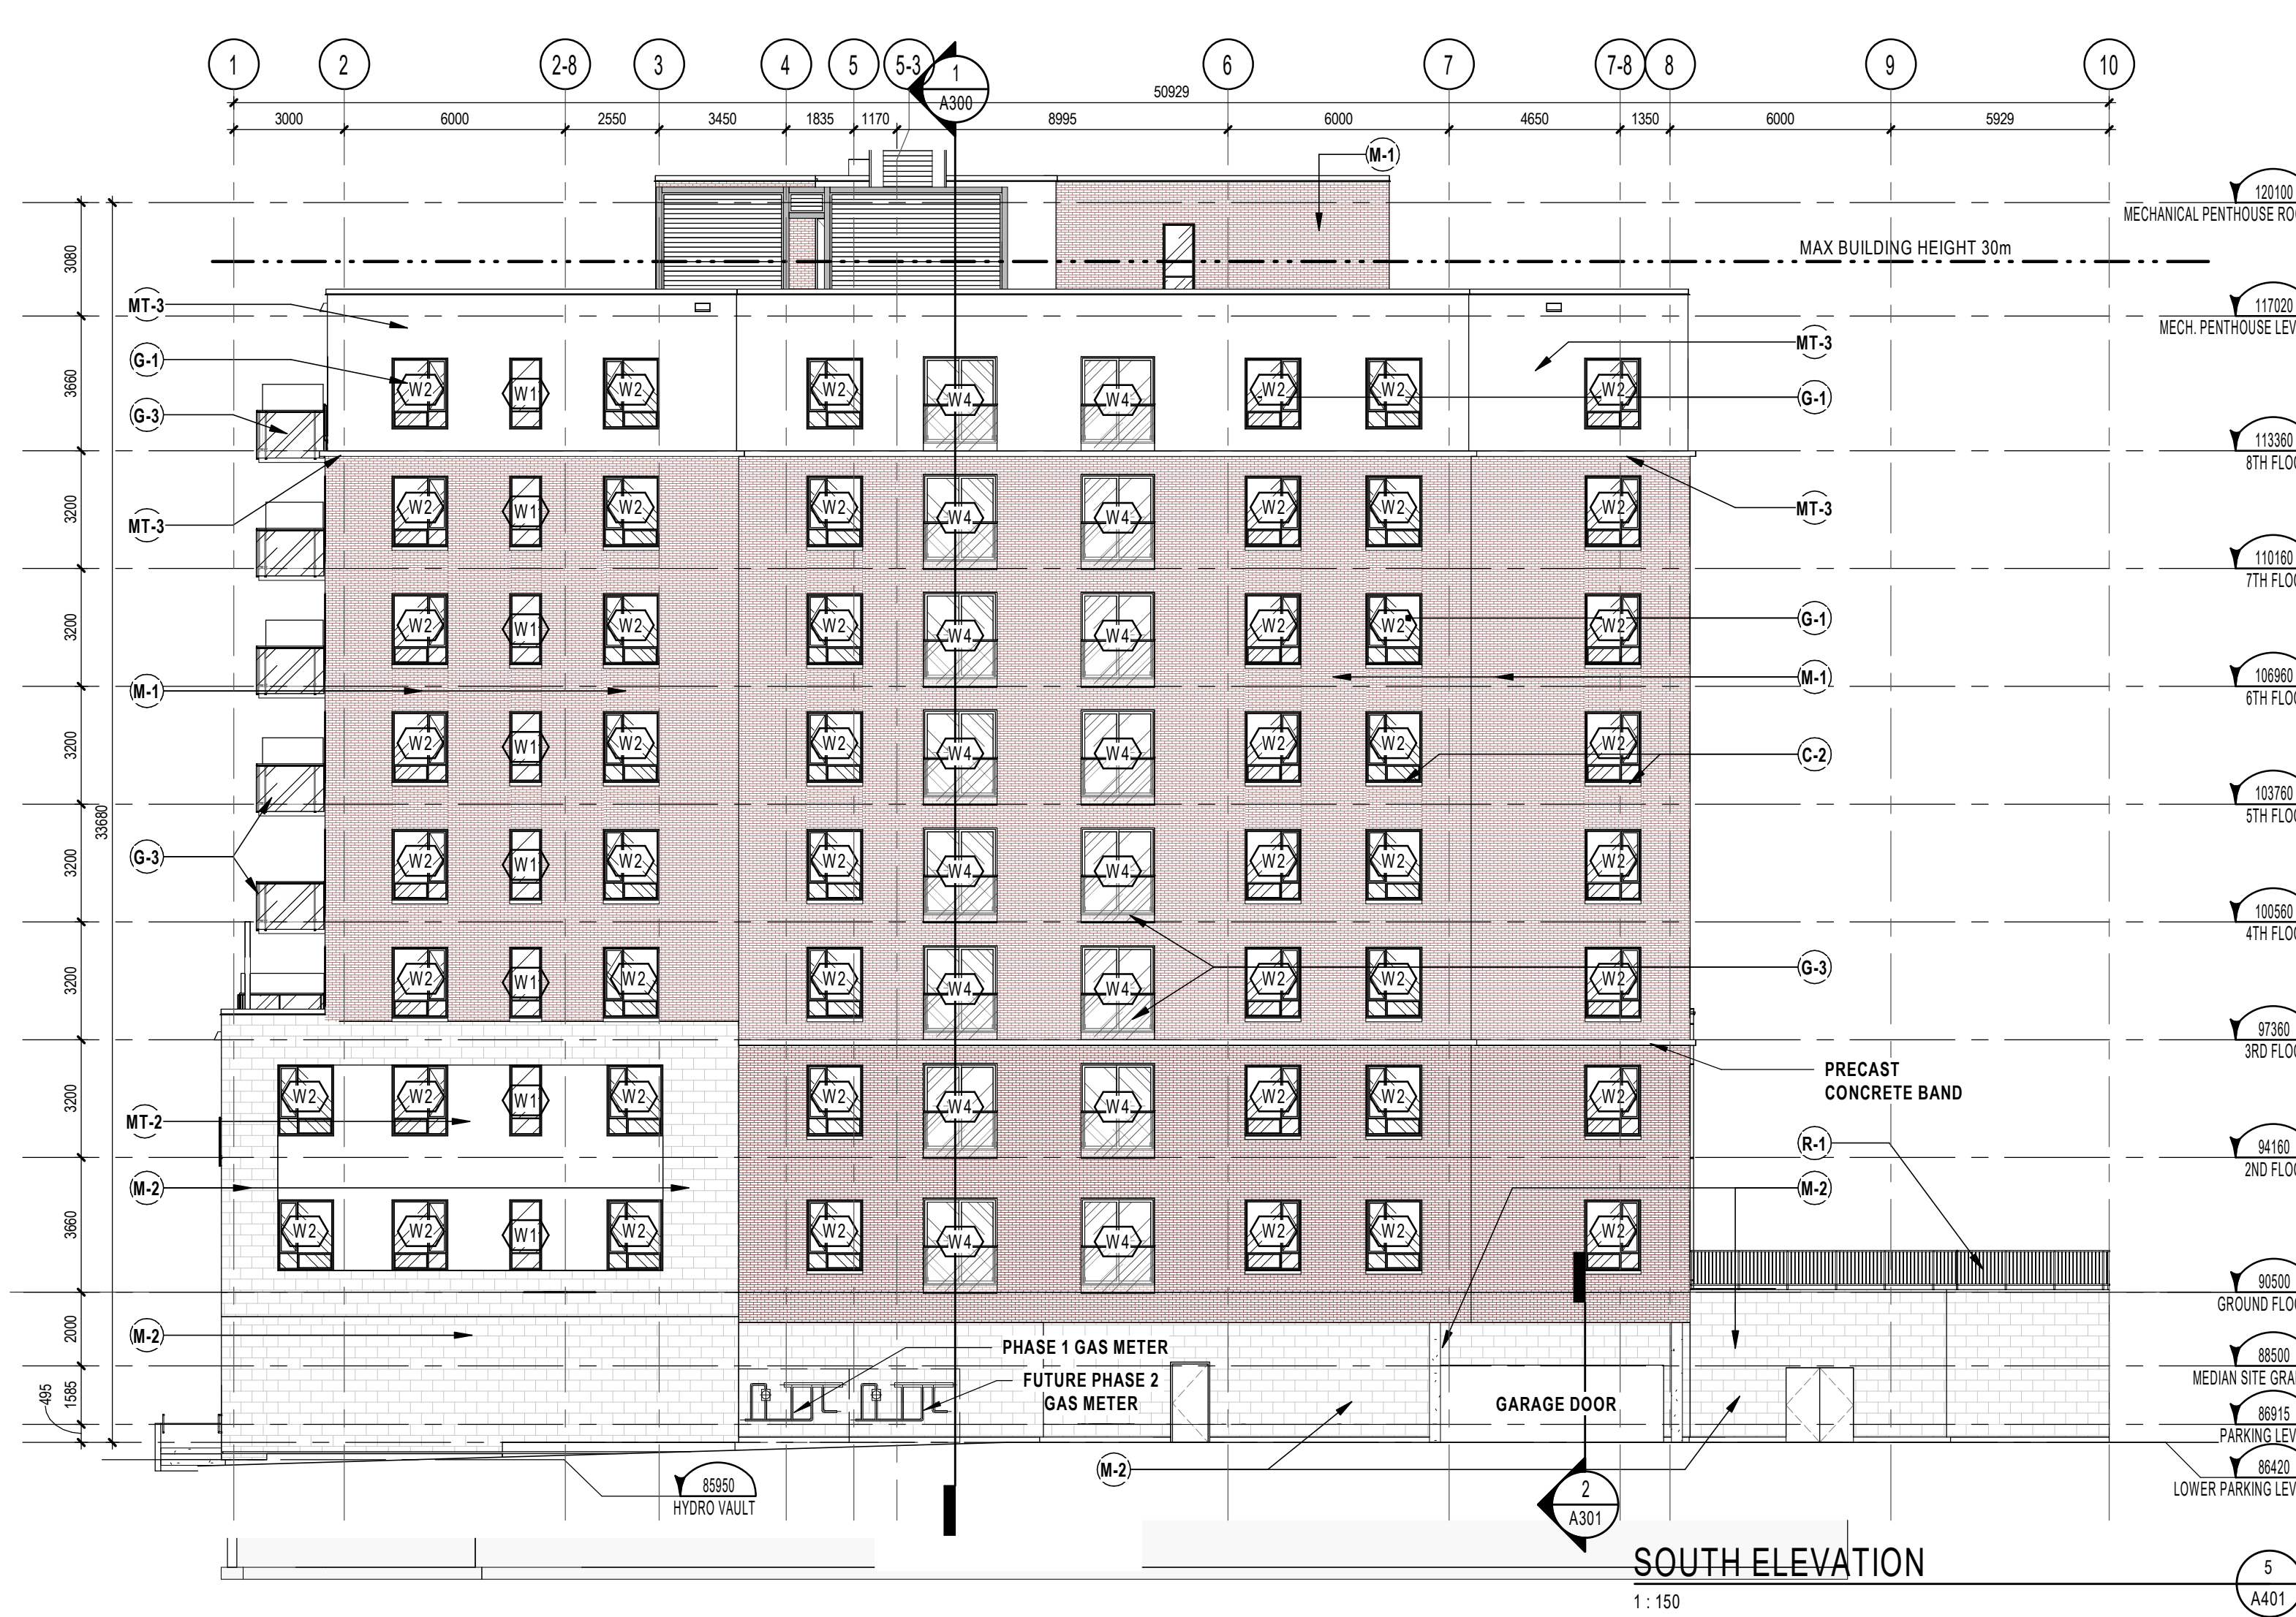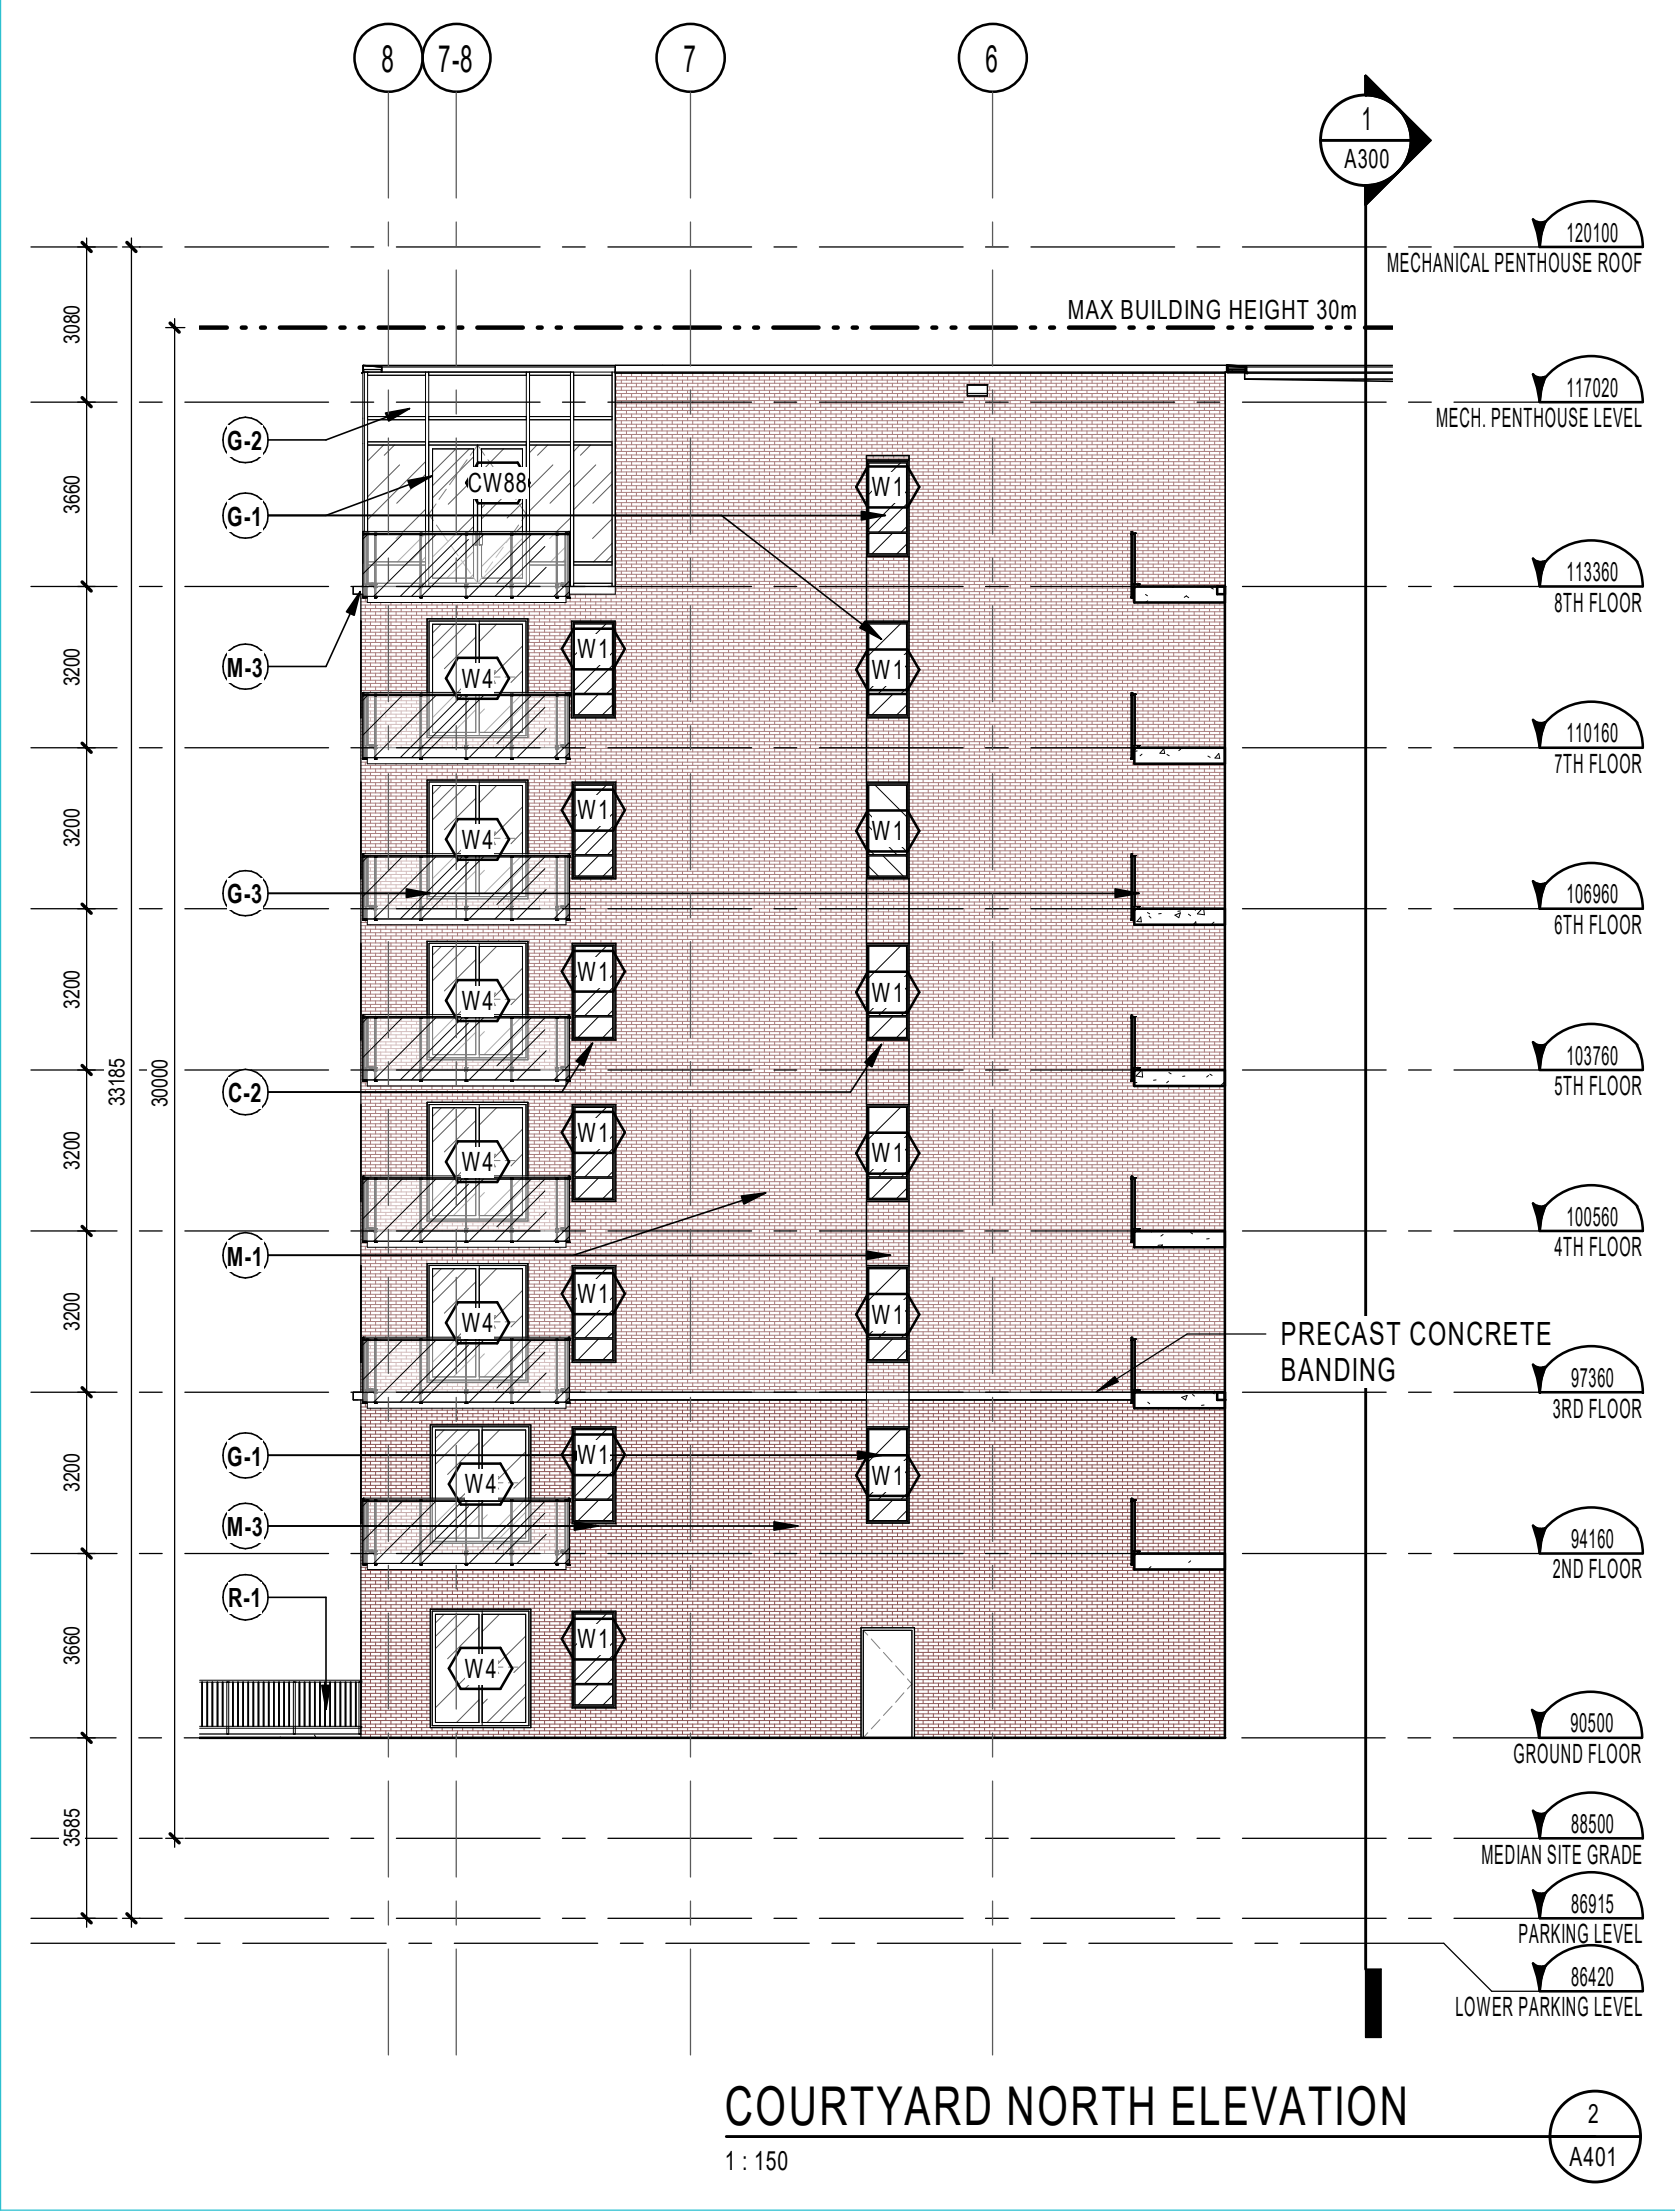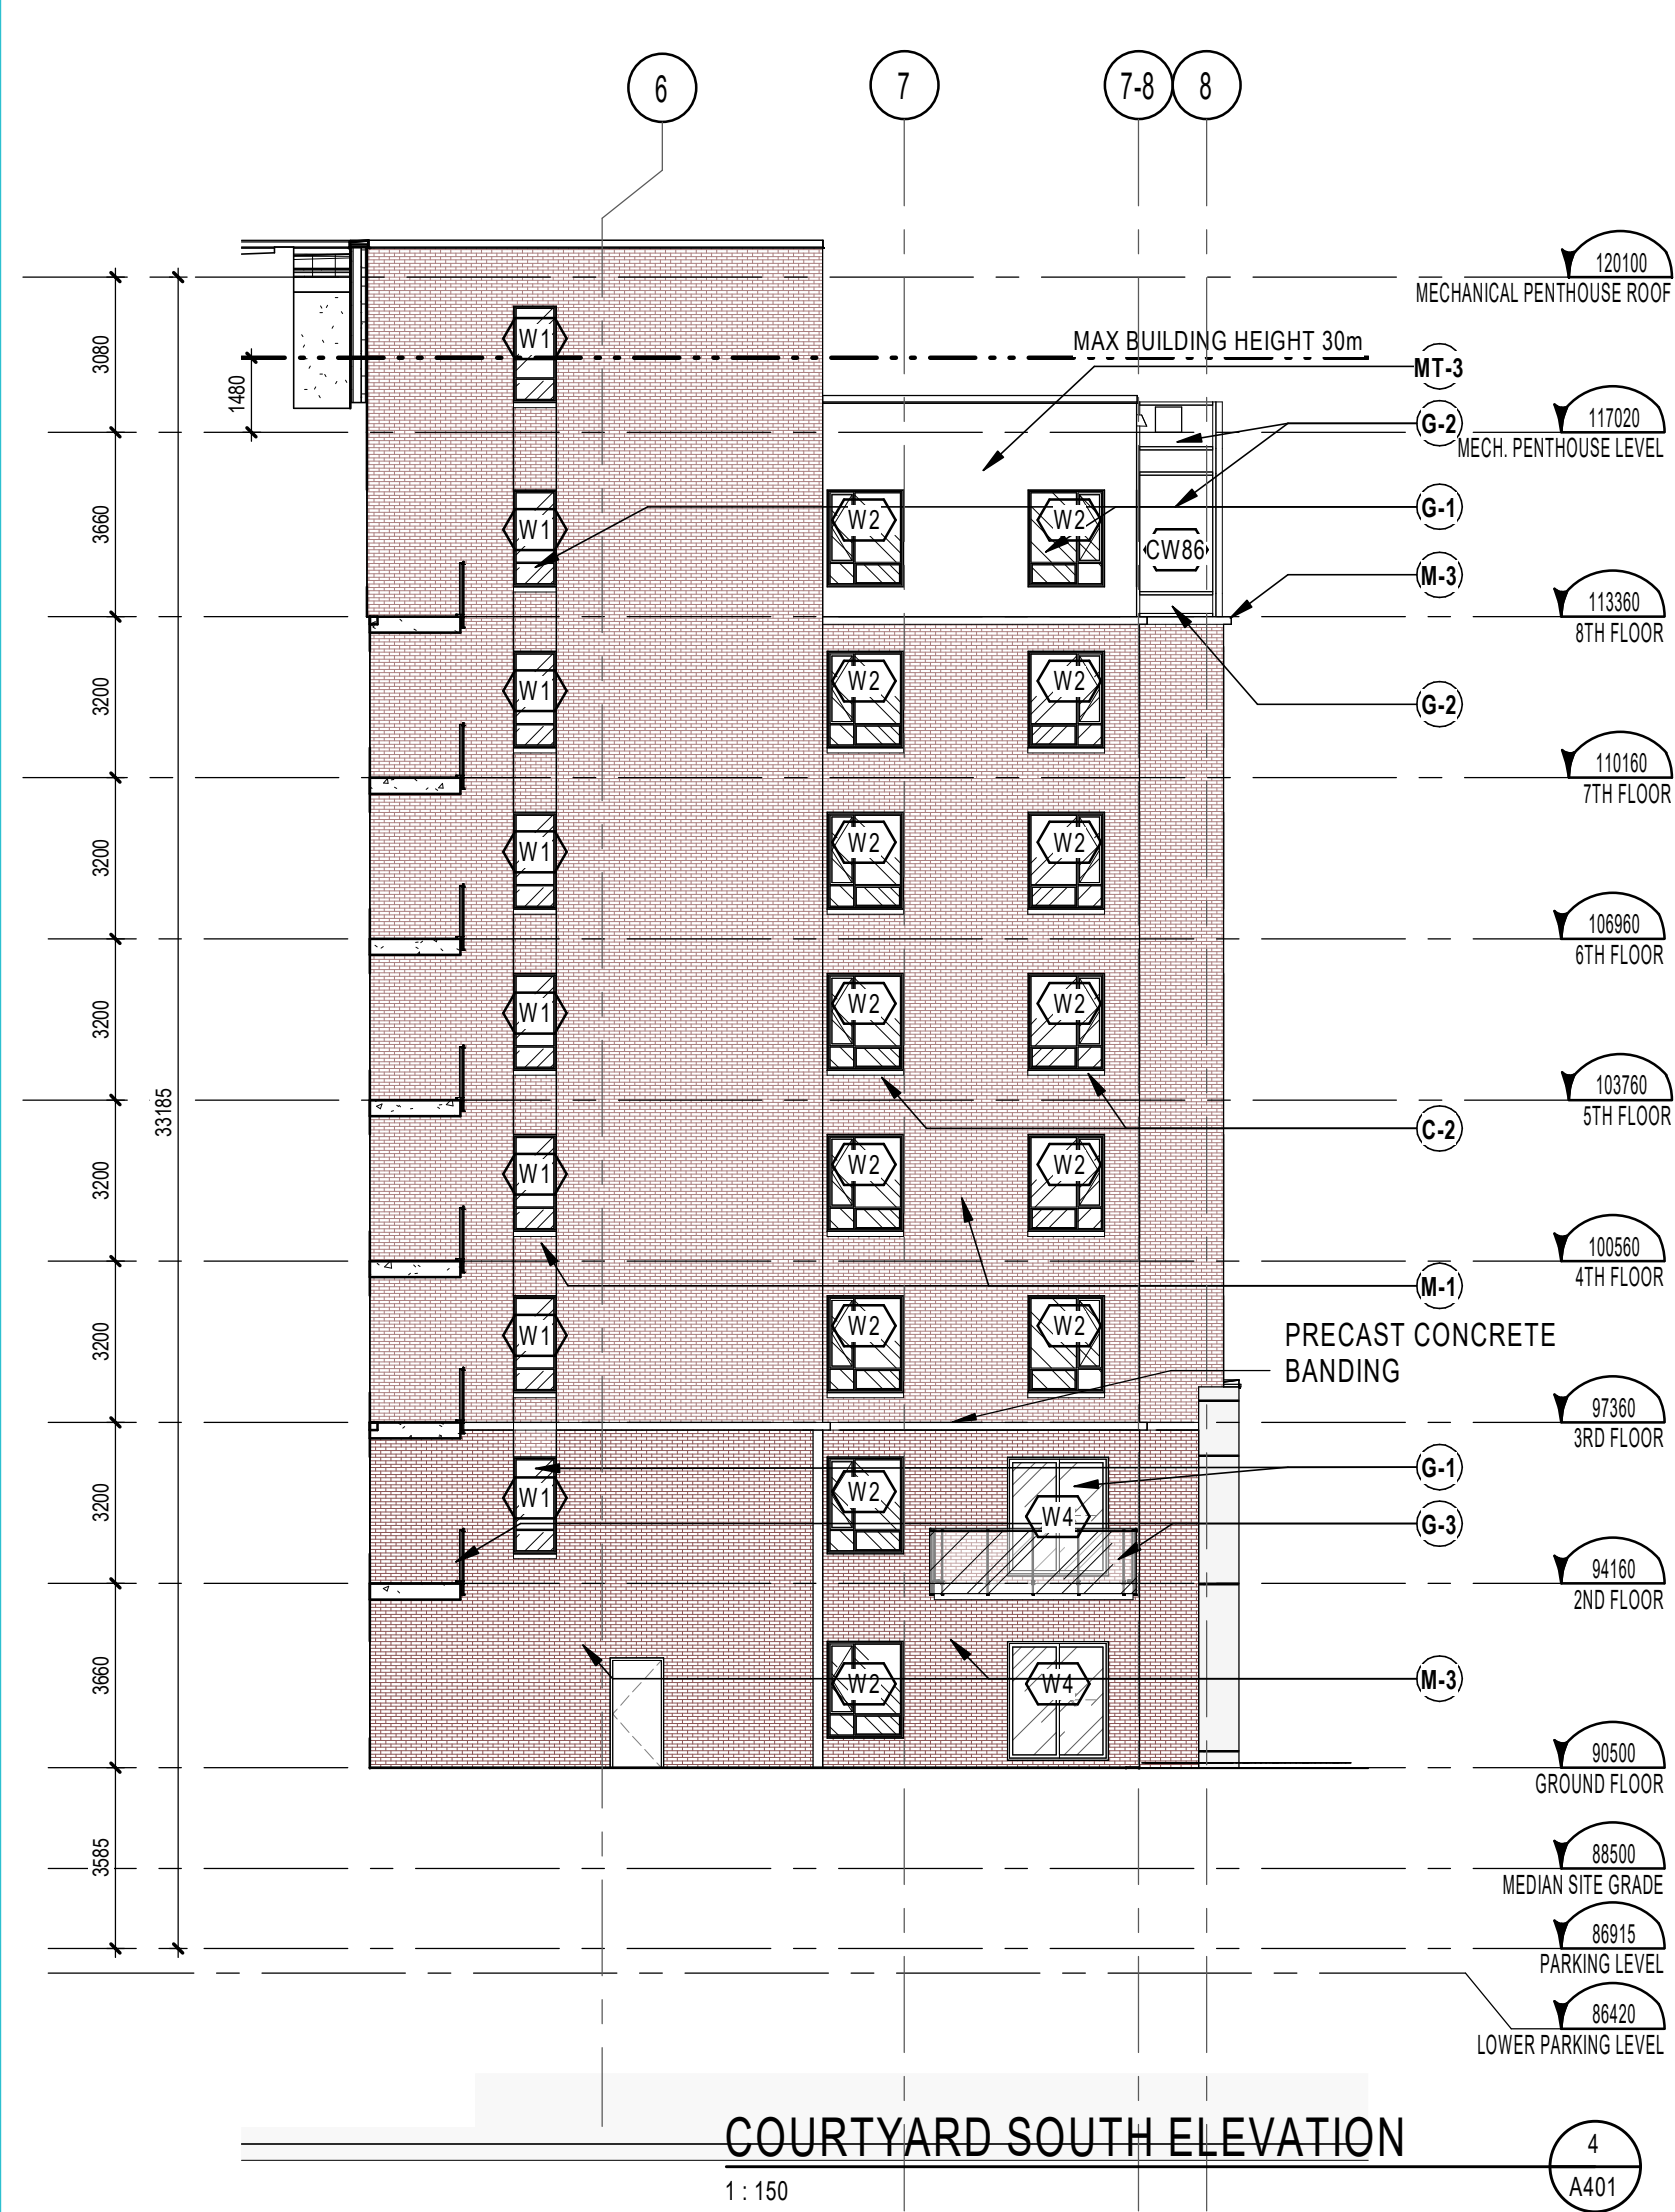

ELEVATION LEGEND A400 & A401

ABREVIATION/SYMBOL LEGEND

C.J. : CONTROL JOINT (SEALANT COLOUR TO MATCH ADJACENT VENEER)
L.L. : PRIMED & PAINTED LOOSE UNITEL (COLOUR TO MATCH ADJACENT VENEER)
S.A. : PRIMED & PAINTED SHELF ANGLE (COLOUR TO MATCH ADJACENT VENEER)
S.S.A. : PRIMED & PAINTED SUSPENDED SHELF ANGLE (COLOUR TO MATCH ADJACENT VENEER)
S.S. : SUPPORT STRUCTURE (OPENINGS OVER 300mm) : STRUCTURAL STEEL HSS AND SHELF ANGLE ABOVE WINDOW UNIT. SEE STRUCTURAL ENGINEER FOR TYPES, SPACINGS, DIMENSIONS, ANCHORAGE, LOCATIONS, ETC).

SINGLE EXHAUST VENT *
DOUBLE EXHAUST VENT *
TRIPLE EXHAUST VENT *
QUADRUPLE EXHAUST VENT *

* ALL EXHAUST VENT LOCATION TO BE VERIFIED AND COORDINATED WITH MECHANICAL ENGINEER

REFER TO A-831 FOR BRICK COURSING DETAILS.

FOR OTHER BRICK SIZES AND TYPES, COURSING MUST BE ADAPTED TO THE STONE COURSING AND ROUGH OPENINGS AS INDICATED IN THESE DRAWINGS.

CONSTRUCTION NOTE

MATERIALS LEGEND

M-1 MASONRY VENEER AND ACCESSORIES- TYPE 1 (Red Brick)
M-2 MASONRY VENEER AND ACCESSORIES - TYPE 2 (Black Brick)
M-3 MASONRY VENEER AND ACCESSORIES - TYPE 3 (Dark Red Brick)
C-1 EXPOSED CONCRETE
C-2 PRECAST WINDOW SILL
MT-1 ALUMINUM SIDING AND ACCESSORIES - TYPE 1 (WOOD PATTERN PANEL)
MT-2 ALUMINUM SIDING AND ACCESSORIES - TYPE 2 (Panfab - TEQ RAL9016 (White))
MT-3 ALUMINUM SIDING AND ACCESSORIES - TYPE 3 (VIC-WEST - Light Grey chf Grey Trim)
MT-4 CORNICE (Metal Flashing - To match MT-3 Trim)
G-1 GLASS - TYPE 1 (Solarban 60) MULLIONS - ANODIZED BLACK AA-M10C21444
G-2 SPANDREL GLASS - (Opac-Coat - ANODIZED GREY RC3-0723)
G-3 GLASS GUARD - (Sapphire Balconies - CLEAR GLAZING)
R-1 METAL RAILING - Black
T-1 TILE BASE - (Shouldice - PEARL WHITE - SS)
W- WINDOW TYPE NOTE (SEE WINDOW ELEVATION SHEET)
CW- CURTAIN WALL ELEVATION SYMBOL (SEE WINDOW ELEVATION SHEET)

SOIL LEGEND

SUBSURFACE
FINISHED GRADE

SOIL LEGEND

SUBSURFACE
FINISHED GRADE

ANDREW MCCREIGHT
MANAGER, DEVELOPMENT REVIEW CENTRAL
PLANNING, DEVELOPMENT & BUILDING SERVICES
DEVELOPMENT DEPARTMENT, CITY OF OTTAWA

APPROVED
By Andrew McCreight at 11:53 am, Sep 17, 2025

DESIGNER PAR Drawn by
AJ
DATE (aa mm jj)
2020.10.21
TITRE DU DESSIN Drawing Title
NORTH AND SOUTH
ELEVATION

VERIFIER PAR Checked
FP
ECHELLE Scale
As indicated

REVISION Revision
J
NO. DESSIN Dwg Number
A401

NOTES GÉNÉRALES General Notes

1. Ces documents d'architecture sont la propriété exclusive de NEUF architect(e)s et ne peuvent être utilisés, reproduits ou copiés sans autorisation écrite préalable. / These architectural documents are the exclusive property of NEUF architect(e)s and cannot be used, copied or reproduced without written pre-authorization.

2. Les dimensions apparaissant sur les documents doivent être vérifiées par l'entrepreneur avant le début des travaux. / All dimensions which appear on the documents must be verified by the contractor before to start the work.

3. Veuillez aviser l'architecte de toute dimension erreur et/ou divergences entre ces documents et ceux des autres professionnels. / The architect must be notified of all errors, omissions and discrepancies between these documents and those of the others professionals.

4. Les dimensions sur ces documents doivent être lues et non mesurées. / The dimensions on these documents must be read and not measured.

ARCHITECTURE DE PAYSAGE Landscape Architect
Lashley+Associates
950 Gladstone Ave., Suite 202, Ottawa (ON), K1Y 3E6
T 613 233 8579 lashleya.com

CIVIL Civil
IBI Group
333 Preston Street Suite 400 Ottawa (ON), K1S 5N4
T 613 447 0504 IBIgroup.com

INGÉNIERIE TRANSPORT Engineering, Transportation
IBI - Transportation Eng.
333 Preston Street Suite 400 Ottawa (ON), K1S 5N4
T 613 447 0504 IBIgroup.com

DESIGN INTERIEUR Interior Design
NINE Design
20 rue Robitaille Saint-Basile-De-Montarville (QC) J3V 6E4
T 514 998 8973 nine-design.ca

STRUCTURE Structural
L2C Experts
4710 St-Ambrose St., Suite 103 Montréal (QC) H4C 2C
T 514 378 4990 l2cexperts.com

MÉCANIQUE / ÉLECTRIQUE Mechanical / Electrical
GOODKEY, WEEDMARK &
ASSOCIATES LTD.
1688 Woodward Dr., Ottawa, ON K2C 3R8
T 613 727 5111 gwai.com

ARCHITECTES Architect
NEUF architect(e)s SENCRL
630, boul. René-Lévesque O. 32e étage, Montréal QC H3B 1S6
T 514 847 1117 NEUFarchitectes.com

SCEAU / Seal

NEUF
ARCHITECT(E)S

NEUF ARCHITECTES SENCRL

CLIENT Client

GROUPE SOVIMA
100 rue Landowne, bureau 201, St-Basile de Montarville (Québec) J3V 0B3
T 450 678 4475 sovimalabellations.com

OUVRAGE Project
800 MONTREAL ROAD

EMPLACEMENT Location
120 DEN HAAG DR,
OTTAWA

NO PROJET No.
12263

NO REVISION
A Issued for SPA
B Issued for Coordination 30%
C Issued for internal review - Architect
D Issued for Coordination 60%
E Issued for SPA Rev 1
F Issued for 80% Review
G Reissued for SPA Rev 2
H Issued for Coordination
I Issued for Permit Review
J Issued for Permit

DATE (aa-mm-jj)
2020.12.11
2020.12.20
2021.01.25
2021.05.25
2021.10.25
2022.03.05
2022.12.21
2023.01.23
2023.02.24
2023.03.01

DESSIN PAR Drawn by
AJ
DATE (aa mm jj)
2020.10.21
TITRE DU DESSIN Drawing Title
NORTH AND SOUTH
ELEVATION

VERIFIER PAR Checked
FP
ECHELLE Scale
As indicated

REVISION Revision
J
NO. DESSIN Dwg Number
A401