
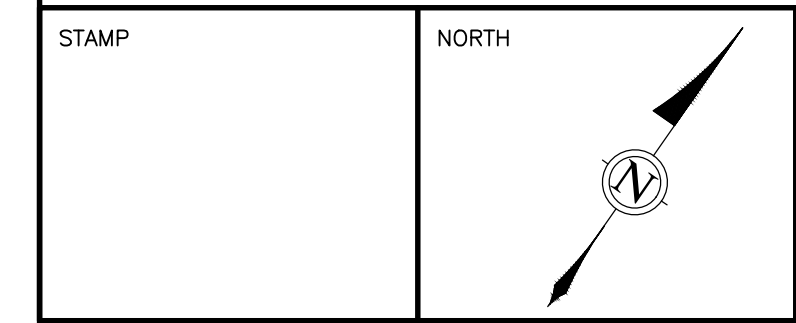
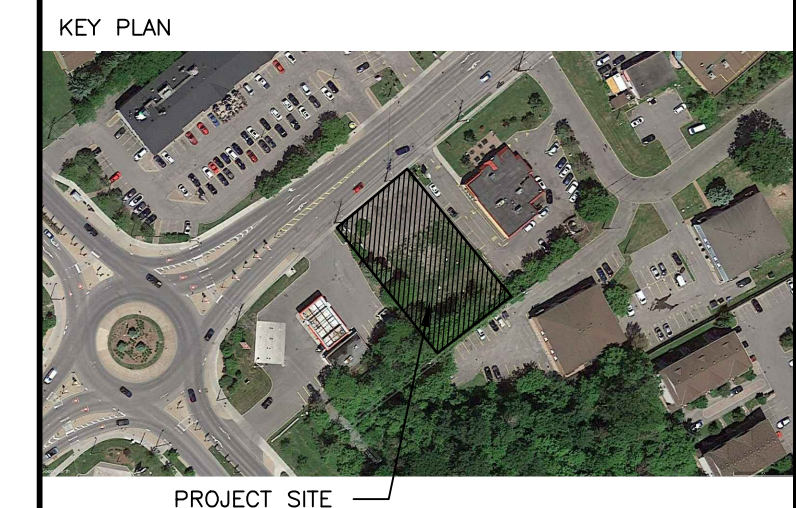


- NOTE:
1. EXPANSION JOINTS IN WALKWAYS, RAMP TO BE AS SPECIFIED AND AS INDICATED ON SITE PLAN.
 2. REINFORCING TO BE AS PER STRUCTURAL DRAWING.
 3. CONCRETE TO BE BROOM-FINISHED AS PER DRAWINGS.
 4. RAILS AS REQUIRED.
 5. MAX SLOPE 1:20
 6. TWS TO HAVE A RAISED TACTILE SURFACE WITH CIRCULAR FLAT-TOPPED DOMES AS PER CITY OF OTTAWA REQUIREMENTS.

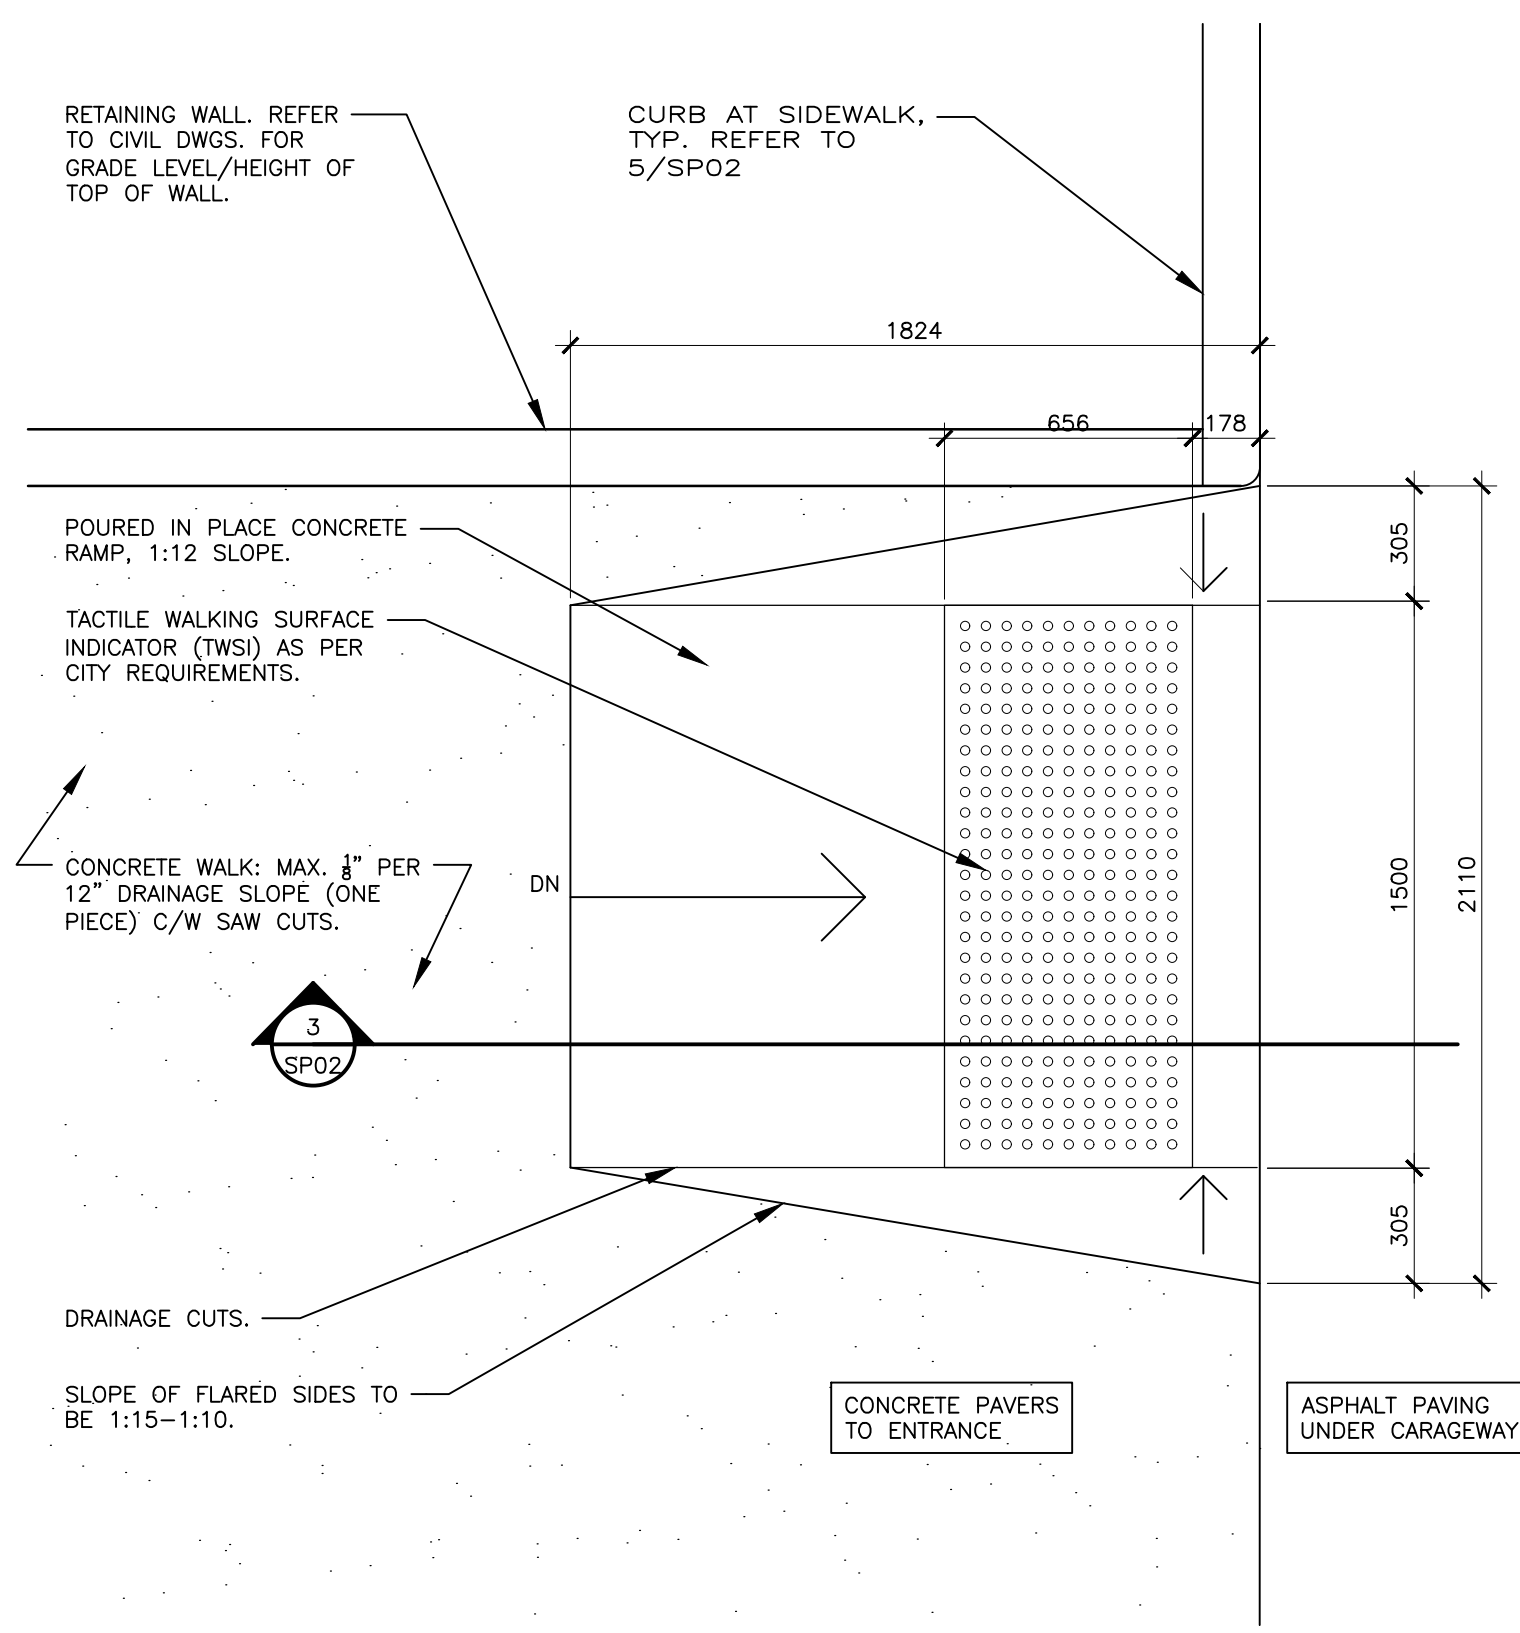

ALL CONTRACTORS TO VERIFY ALL DIMENSIONS ON SITE AND TO REPORT ALL ERRORS AND/OR OMISSIONS TO THE ARCHITECT.

ALL CONTRACTORS MUST COMPLY WITH ALL CODES AND BYLAWS AND OTHER AUTHORITIES HAVING JURISDICTION OVER THE WORK.

DO NOT SCALE DRAWINGS.

THIS DRAWING MAY NOT BE USED FOR CONSTRUCTION UNTIL SIGNED BY THE ARCHITECT.

COPYRIGHT RESERVED.

14		
13		
12		
11		
10		
09		
08		
07		
06		
05		
04		
03		
02	ISSUED FOR SITE PLAN	01/12/23
01	ISSUED FOR CLIENT REVIEW	06/04/21
NO.	REVISION	MM/DD/YY DATE

WOODMAN ARCHITECT
ASSOCIATES LTD.

201-4 BEECHWOOD AVENUE, OTTAWA, ONTARIO, CANADA K1L6L9
TEL: G13 226 9650, FAX G13 226 9646, mailbox@woodmanarchitect.com

CONSULTANTS:
STRUCTURAL -
MECHANICAL -
ELECTRICAL -

PROJECT:
**1994 ST. JOSEPH,
OTTAWA, ON**

DRAWING:
SITE DETAILS

DATE	04 JUNE, 2021	JOB NO.	1964
SCALE	AS SHOWN	DRAWING NO.	
DRAWN BY	A.S., S.B.		
REVIEWED BY	R.J.W., R.W.		

A100a
18575