


EXISTING TREE LIST


KEY	QTY.	BOTANICAL NAME	COMMON NAME	SIZE	CONDITION	REMARKS
TREES						
AN	9	Acer negundo	Manitoba Maple	100-200mm DBH	POOR-FAIR	To be removed
GT	1	Gleditsia triacanthos	Honey Locust	400mm DBH	GOOD	To remain
PN	2	Pinus nigra	Austrian Pine	400mm DBH	FAIR-GOOD	To remain
PP	2	Picea pungens	Colorado Spruce	400mm DBH	POOR-GOOD	To remain

- #### GENERAL NOTES:
- It is the responsibility of the appropriate contractor or official to report any errors, omissions or discrepancies on this plan with actual site conditions to the Landscape Architect before proceeding with construction.
 - The contractor is to notify all utility companies and authorities prior to any excavation and ascertain locations of underground services.
 - The contractor is to reinstate all areas and items damaged as a result of construction activity.
 - The contractor is to comply with all pertinent codes and by-laws.
 - The contractor is to maintain a positive surface run-off throughout the entire construction period.
 - The Landscape Architect is not responsible for subsurface conditions.
 - The contractor is to identify all existing trees to remain on site with the Landscape Architect prior to construction.

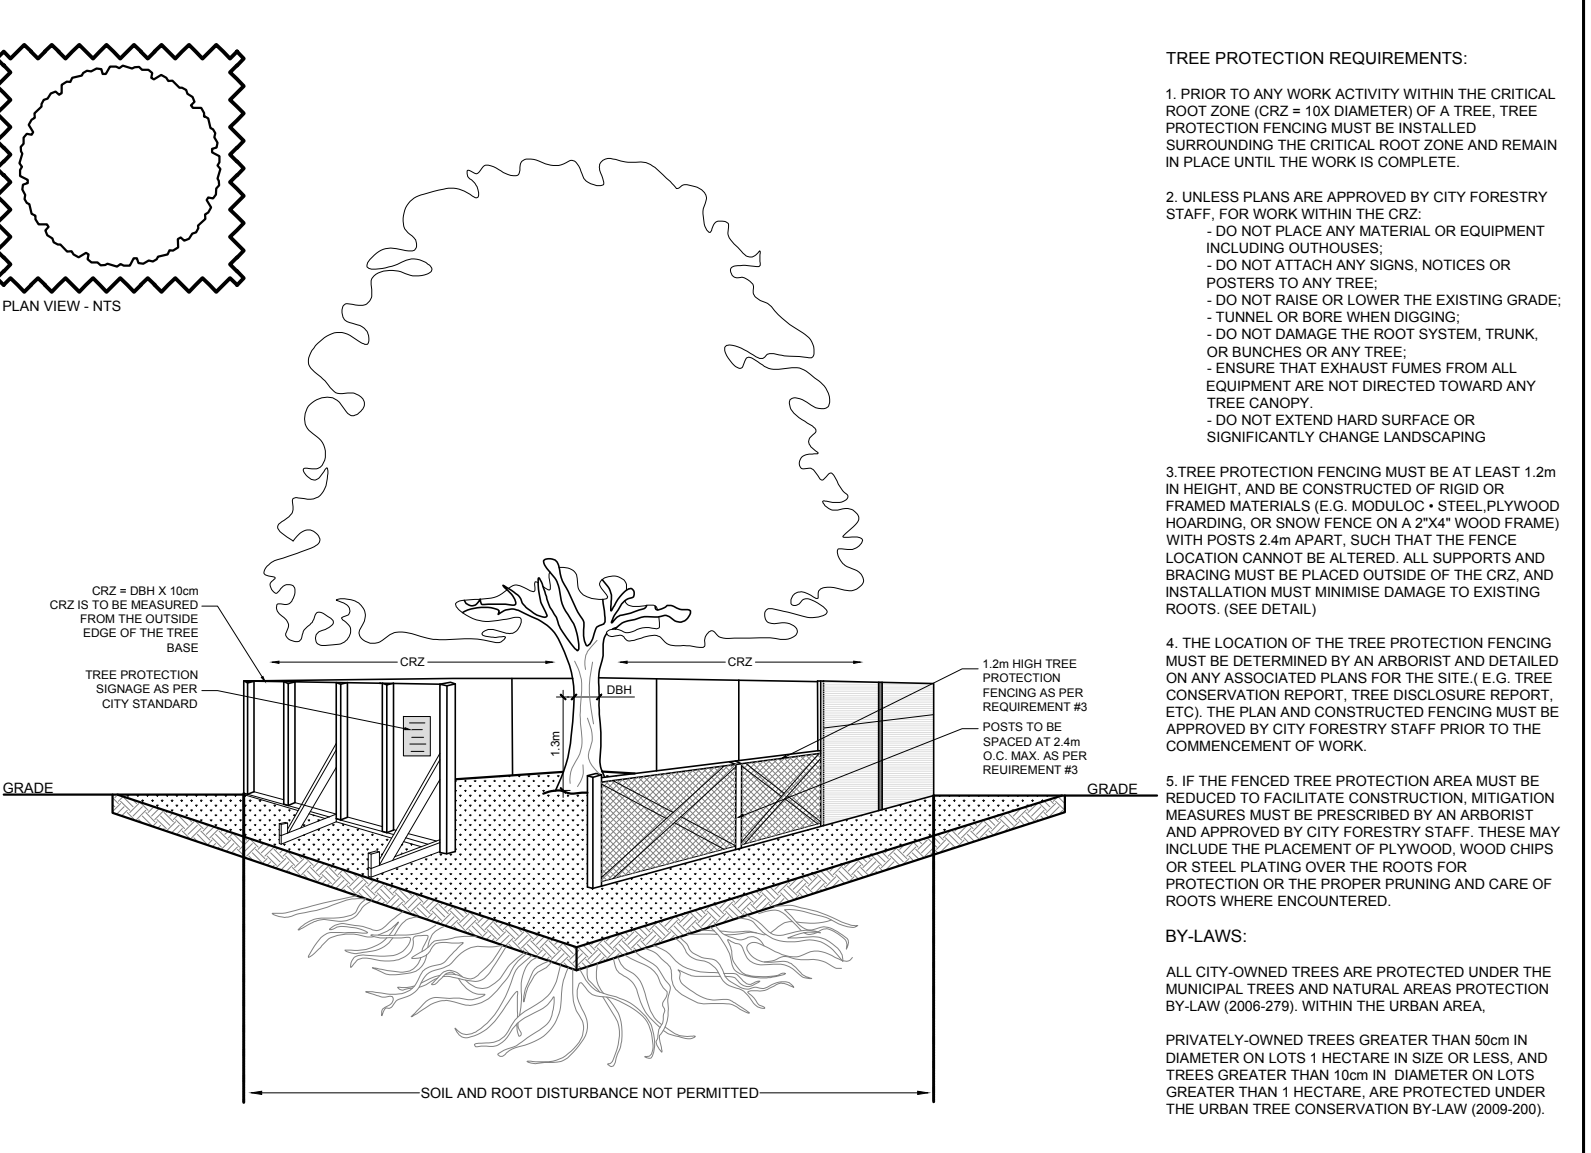

2
L.1 TREE PROTECTION FENCE
SCALE: NTS

1
L.1 TREE CONSERVATION REPORT & LANDSCAPE PLAN
SCALE: 1:150

 

CONSULTANTS

ARCHITECTS: WOODMAN ARCHITECT & ASSOCIATES LTD.
201 - 4 Bessborough Avenue, Ottawa, ON K1L 8L9
Tel: (613) 228-9848

LEGEND

- EXISTING TREE TO REMAIN
- EXISTING GRASS TO REMAIN
- PROPOSED SODDED GRASS AREA
- PROPOSED RIVERSTONE MULCH
- PROPOSED CONCRETE WALKWAY
- PROPOSED STAMPED ASPHALT STAFF PATIO AREA
- PROPOSED TREE PROTECTION FENCE

5	REVISED PER NEW SITE PLAN	02/18/2022	ML	JL
4	ORNAMENTAL GRASSES REMOVED	01/07/2022	ML	JL
3	REVISED PER NEW SITE PLAN	12/13/2021	ML	JL
2	ISSUED FOR DISCUSSION AND REVIEW	11/23/2020	ML	JL
1	ISSUED FOR DISCUSSION AND REVIEW	07/24/2020	ML	JL

No. Issue Date
MM/YY DR CK

JAMES B. LENNOX & ASSOCIATES INC.
LANDSCAPE ARCHITECTS
3332 CARLING AVE. OTTAWA, ONTARIO K2H 5A8
Tel: (613) 722-5168 Fax: (866) 343-3942

PROJECT
1994 ST. JOSEPH BOULEVARD
OTTAWA, ON

DRAWING
TREE CONSERVATION REPORT &
LANDSCAPE PLAN

STAMP

SCALE
1:150

START DATE
APRIL 2020

PROJECT NO.
20MIS2031

DRAWING NO.
L.1

PROJECT NORTH

PLOT SIZE ARCH-D