


This Drawing And its Contents Are The Property Of Woodman Architect & Associates Ltd. Copying & Usage of This Drawing is Not To Be Done Without The Architect's Permission.

KEY PLAN

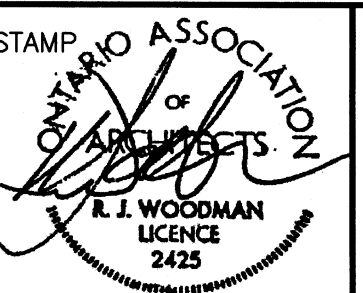


ALL CONTRACTORS TO VERIFY ALL DIMENSIONS ON SITE AND TO REPORT ALL ERRORS AND/OR OMISSIONS TO THE ARCHITECT.


ALL CONTRACTORS MUST COMPLY WITH ALL CODES AND BYLAWS AND OTHER AUTHORITIES HAVING JURISDICTION OVER THE WORK.

DO NOT SCALE DRAWINGS.

THIS DRAWING MAY NOT BE USED FOR CONSTRUCTION UNTIL SIGNED BY THE ARCHITECT. COPYRIGHT RESERVED.

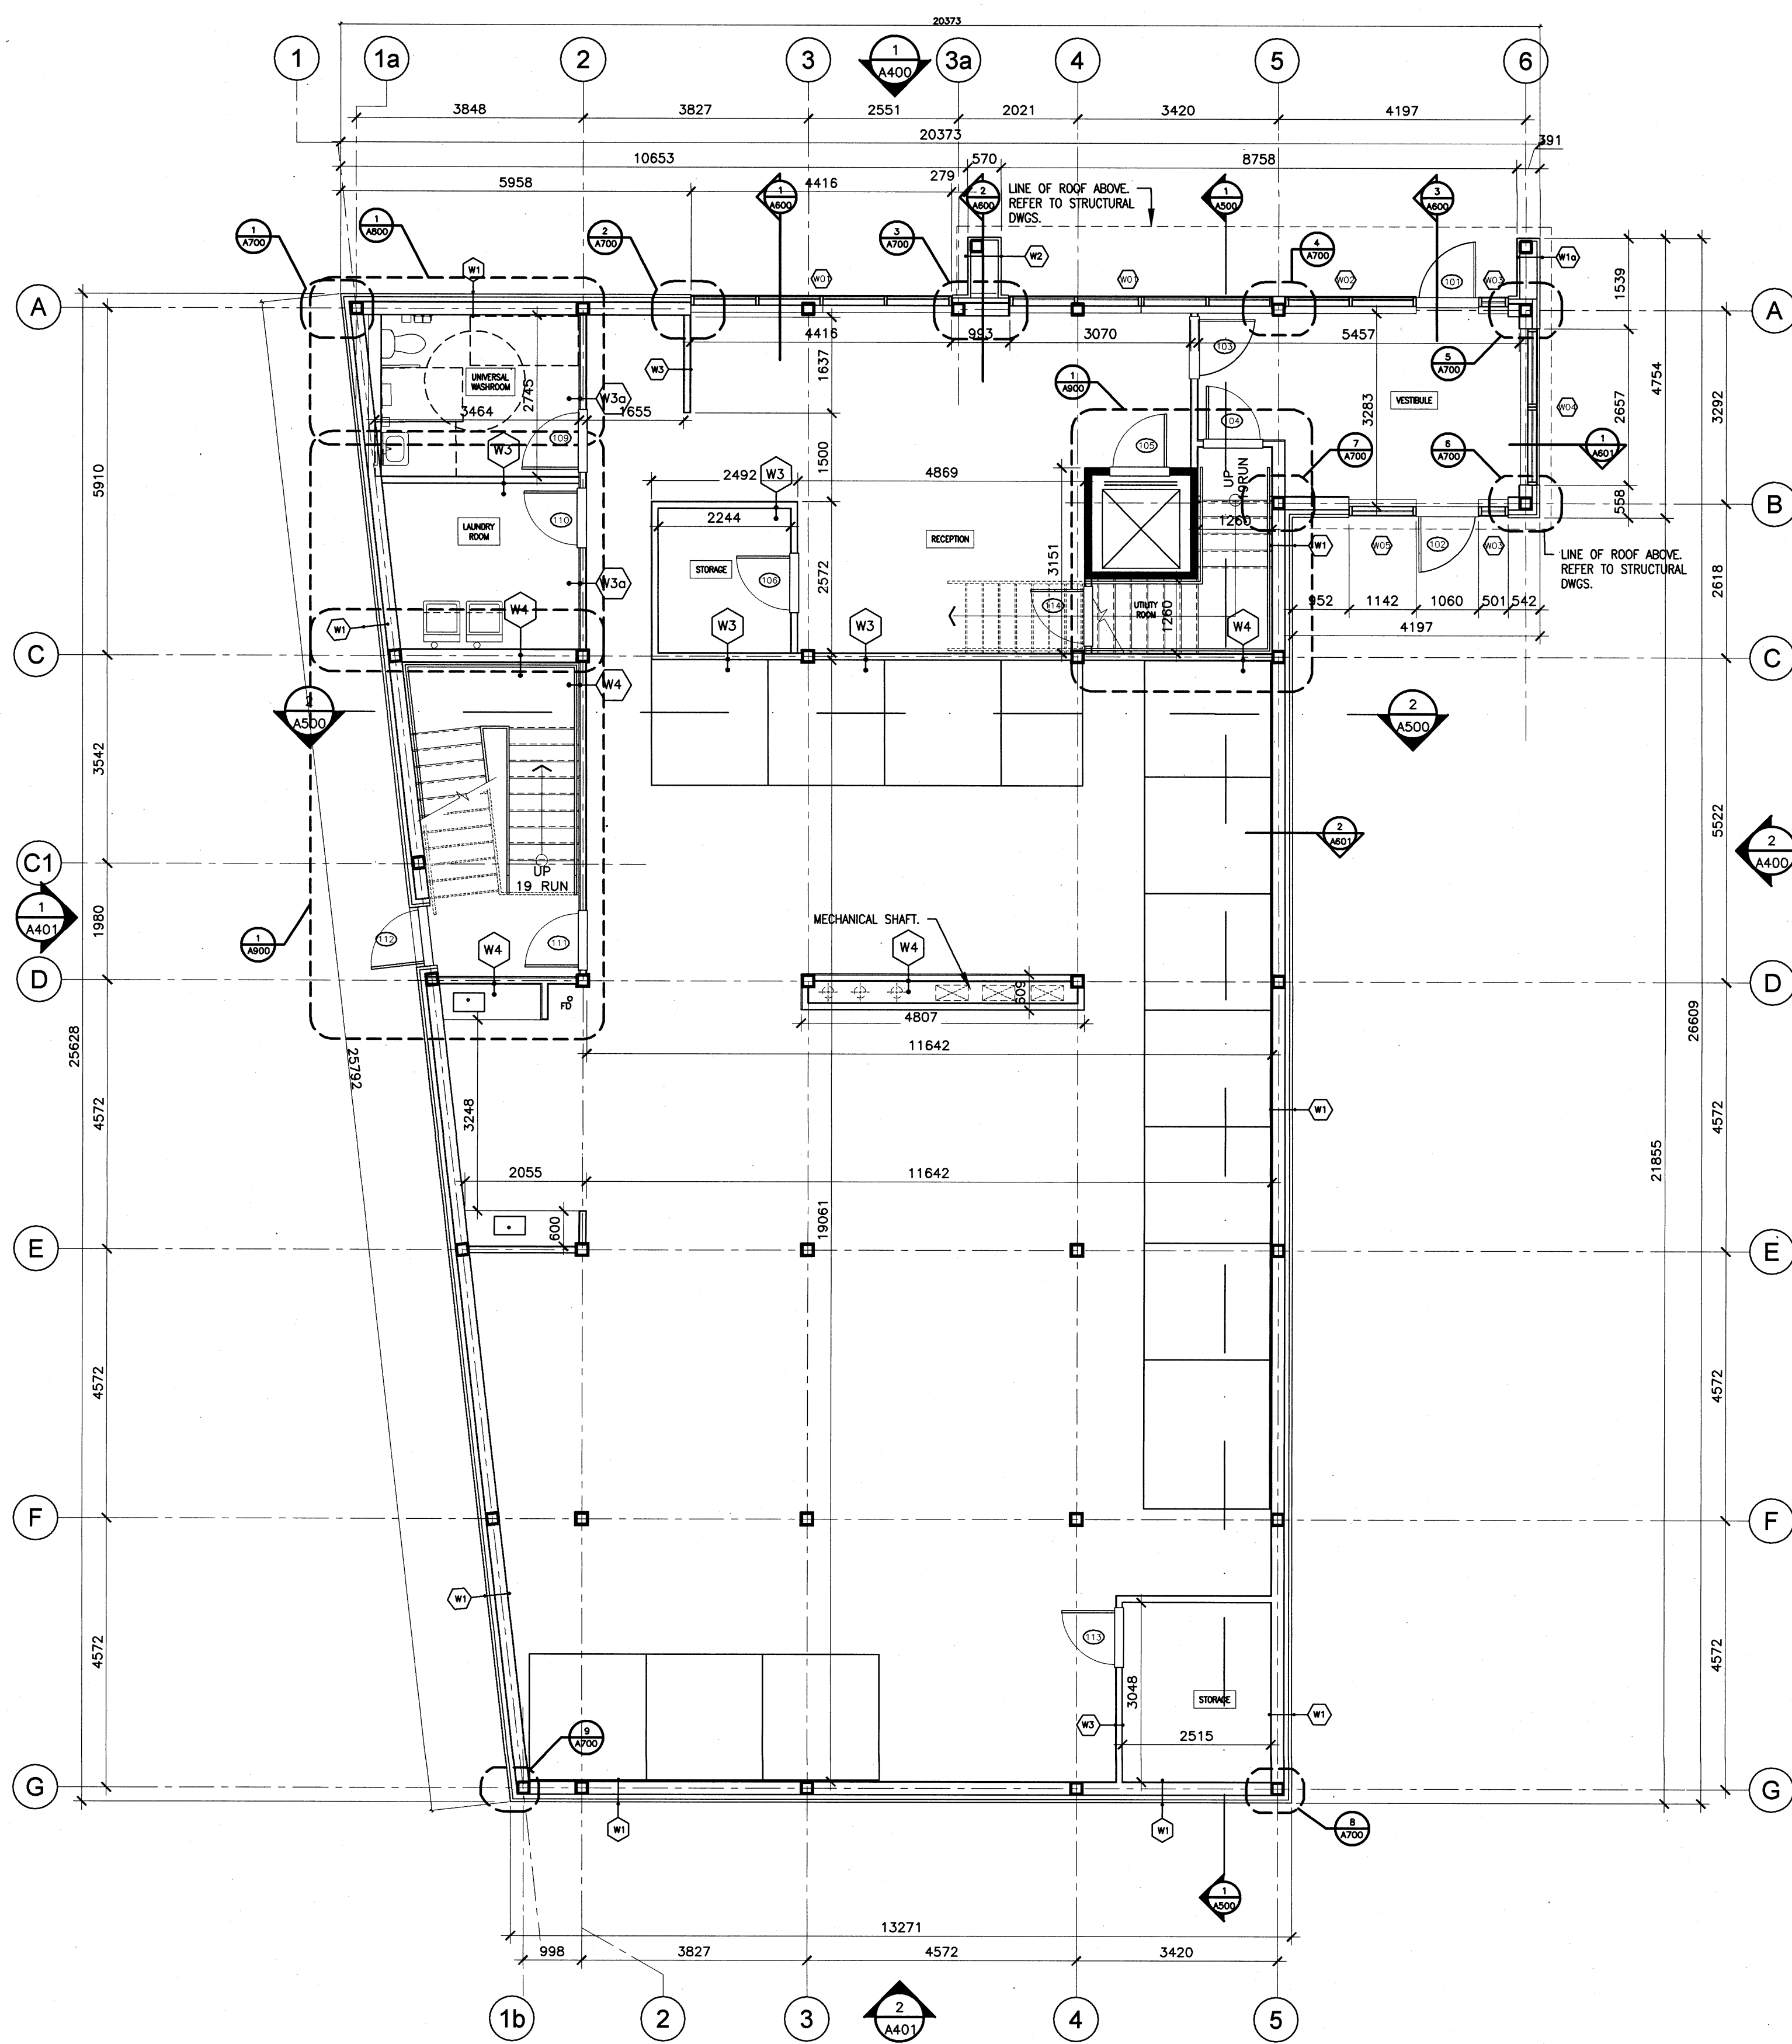

1 GROUND FLOOR PLAN
A201 SCALE = 1 : 75

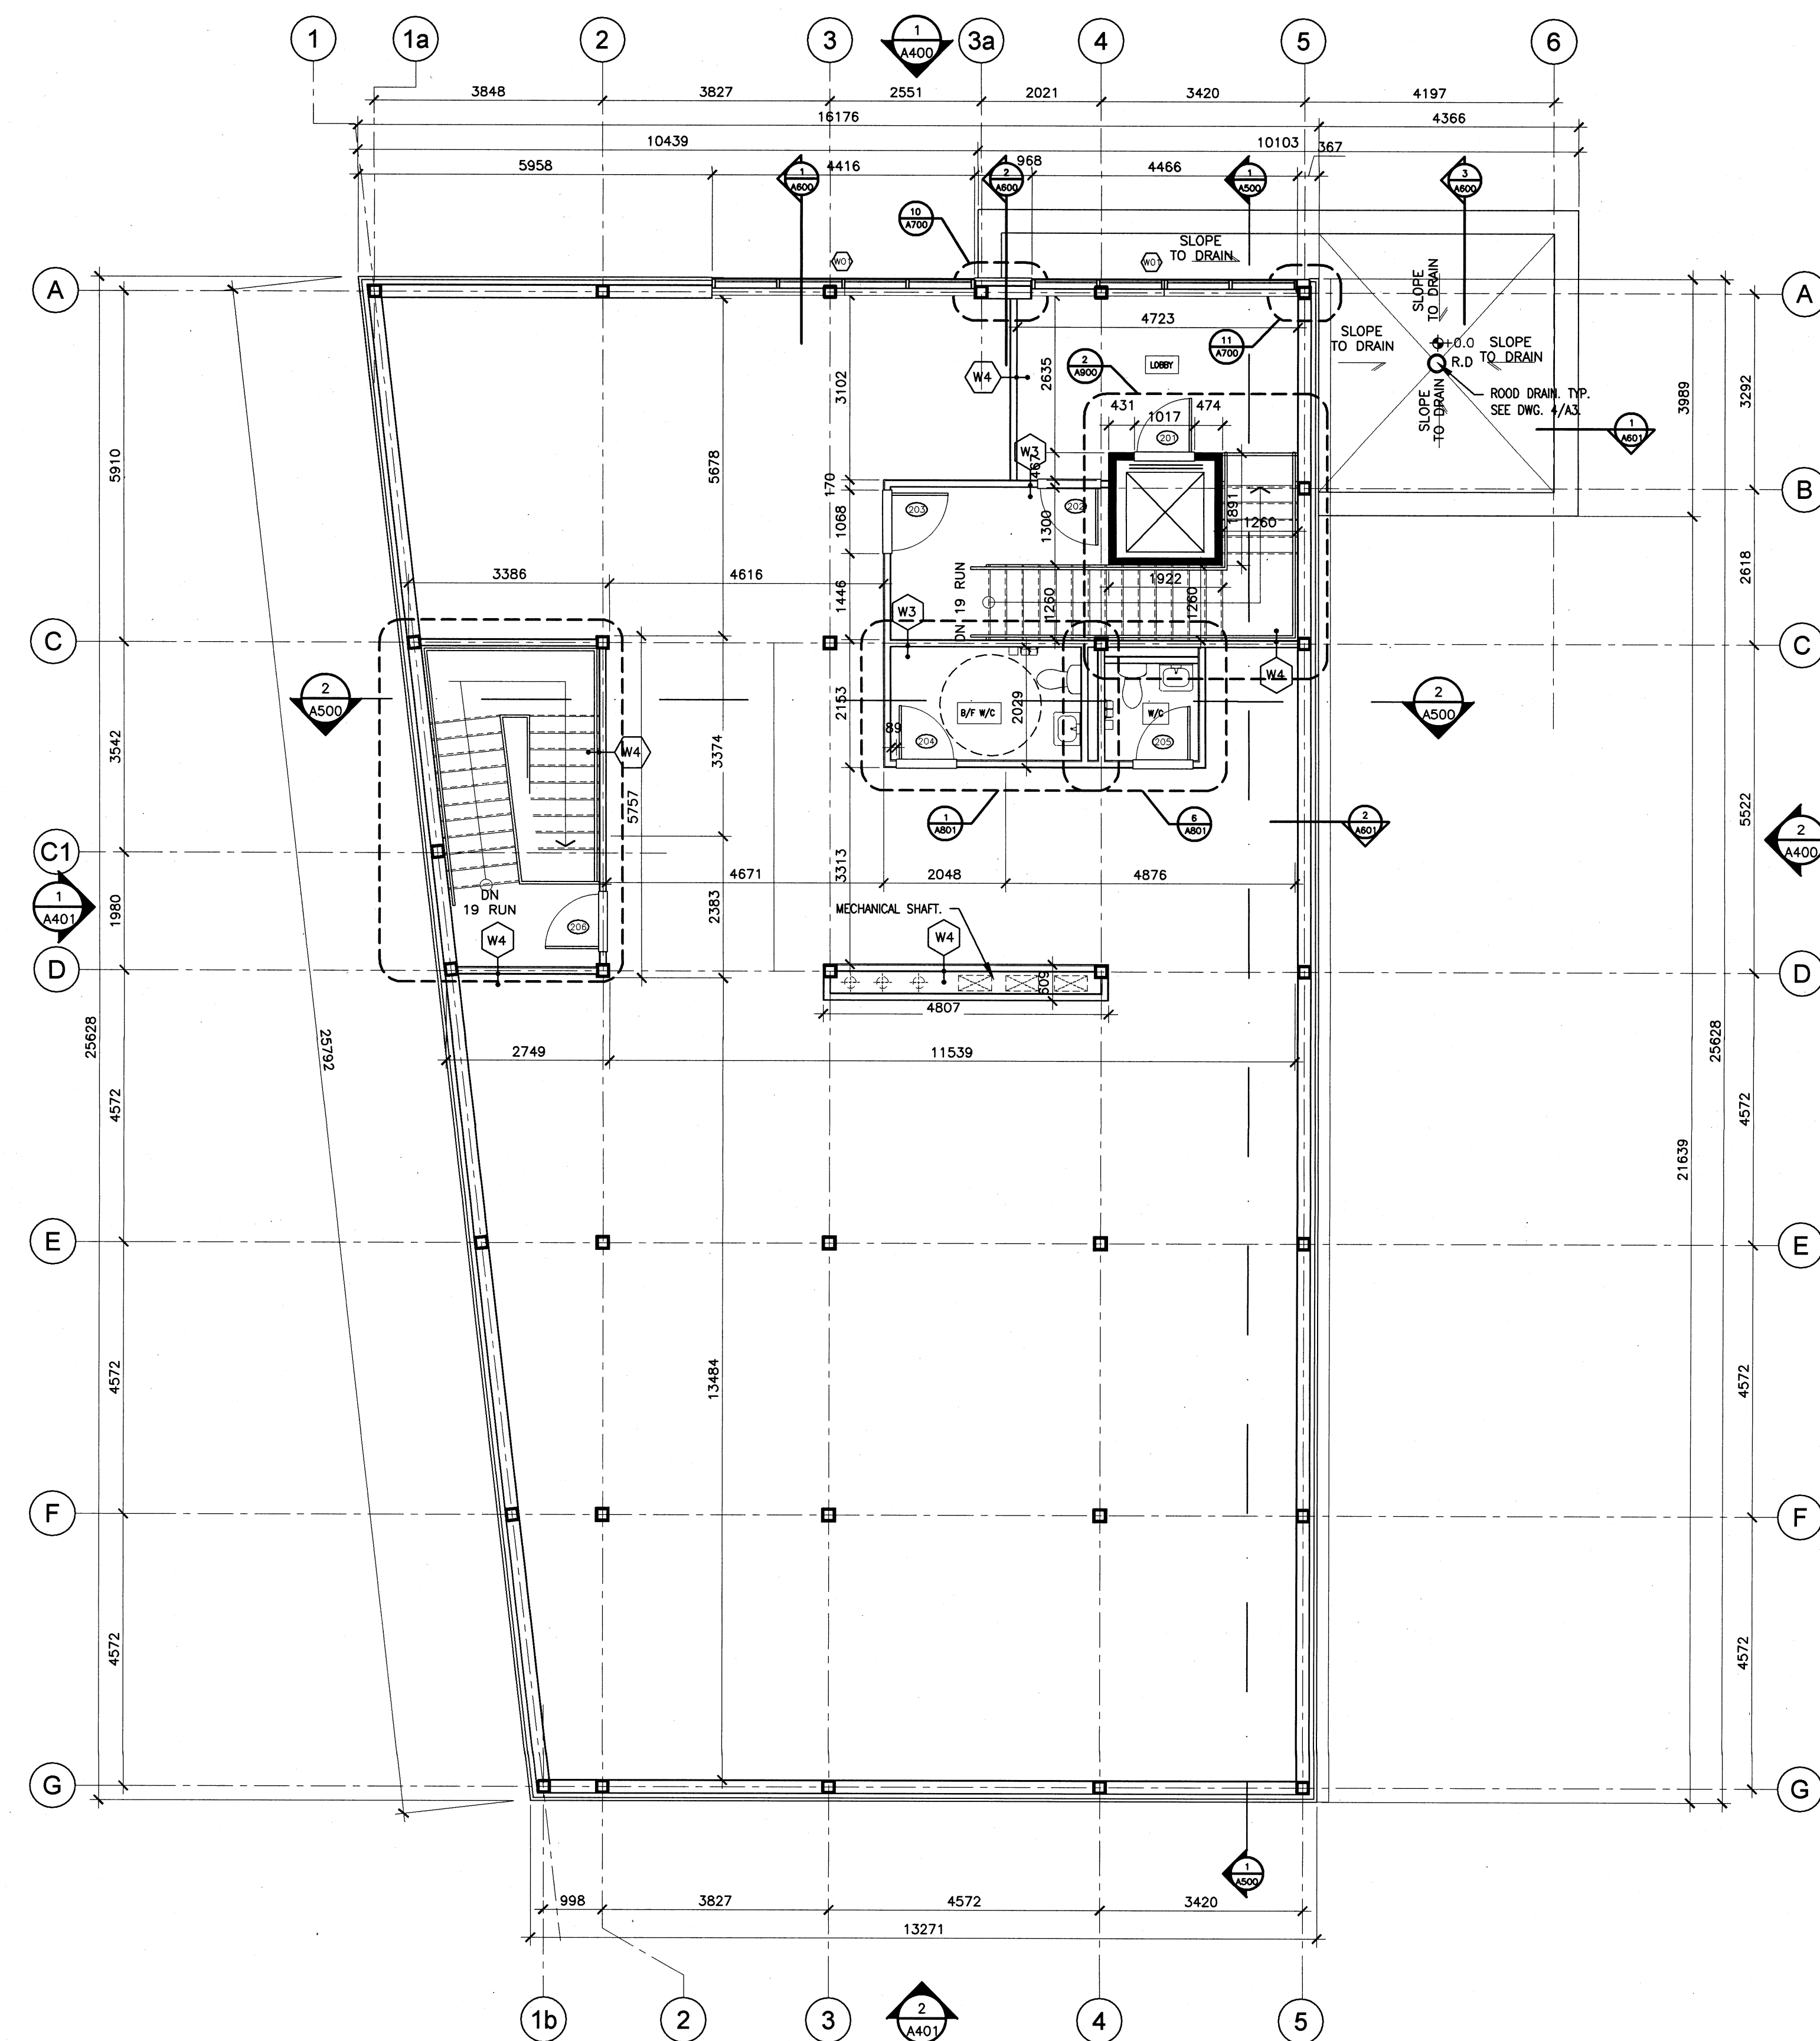

2 SECOND FLOOR PLAN
A201 SCALE = 1 : 75

2.	ISSUED FOR S.P. SUBMISSION	10/26/20
1.	ISSUED FOR REVIEW	04/01/20
NO.	REVISION	MM/DD/YY DATE

WOODMAN ARCHITECT & ASSOCIATES LTD.
201-4 BEECHWOOD AVENUE, OTTAWA, ONTARIO, CANADA K1L6L9
TEL: 613 228 9850, FAX: 613 228 9848, MAILBOX@WOODMANARCHITECT.COM

CONSULTANTS:
STRUCTURAL - DAIDO STRUCTURAL ENGINEERS
MECHANICAL -
ELECTRICAL -
CIVIL - STANTEC

PROJECT
1994 St. JOSEPH
ORLEANS, OTTAWA FOR M.J
PULICKAL HOLDINGS INC.

DRAWING:
GROUND FLOOR &
SECOND FLOOR PLANS

DATE	26 MAY, 2020	JOB NO.	1994
SCALE	1 : 50	DRAWING NO.	
DRAWN BY	A.S.		
REVIEWED BY	R.J.W./R.W./T.T.		

A-201