




1
A-3
REAR ELEVATION
SCALE = 1:75

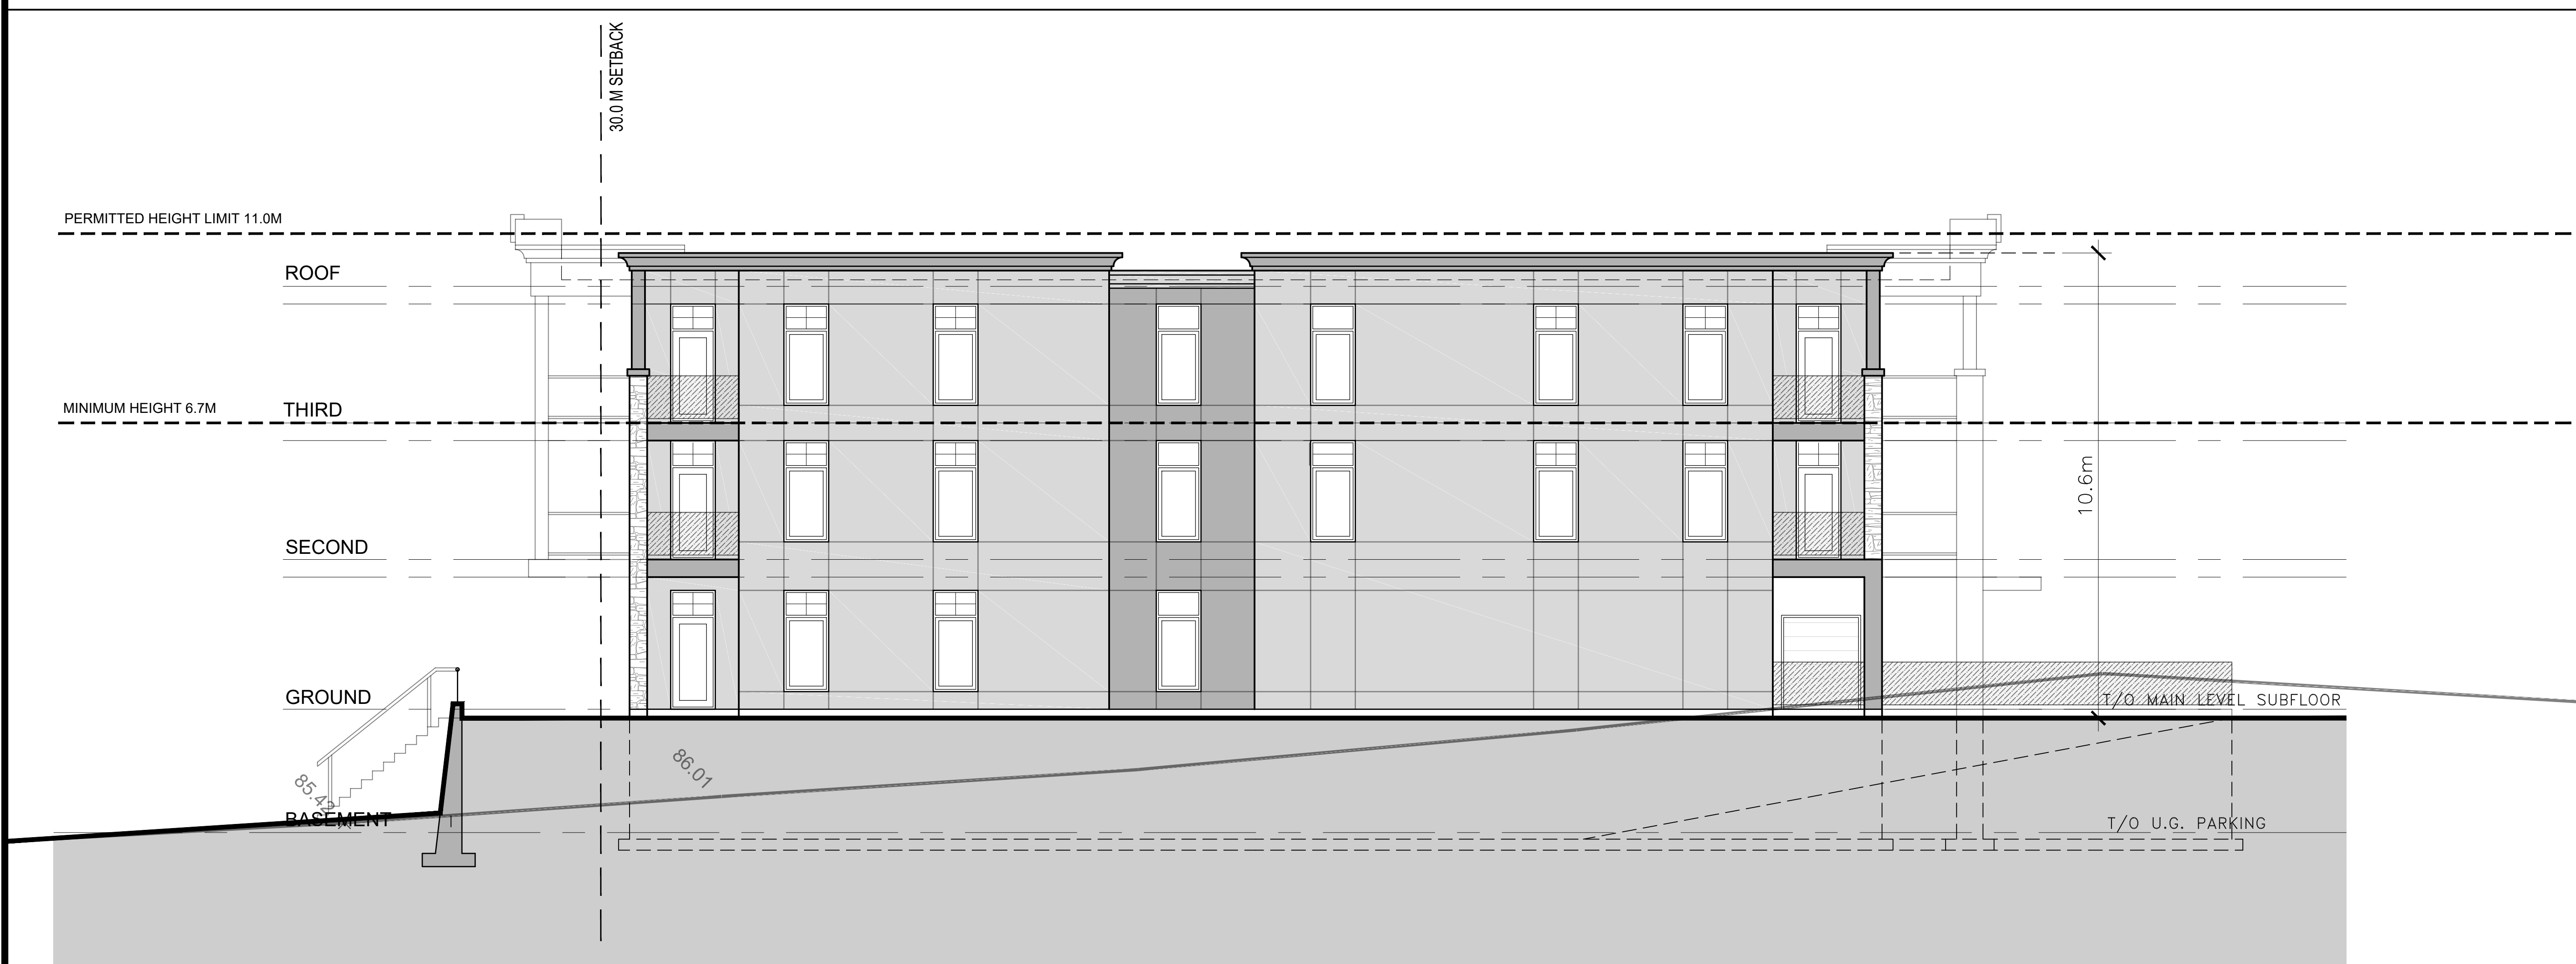

2
A-3
LEFT SIDE ELEVATION
SCALE = 1:75

RIDEAU RIVER
NORMAL HIGH WATER MARK

CLIENT:
12213559
Canada Inc

P²
concepts
738 PROSPERITY AVE. SUITE 301
OTTAWA, ONTARIO, K1V 4A8

11			
10			
09			
08			
07			
06	FOR REVIEW	PE	JUNE 06 2022
05	FOR COORDINATION	PE	JUNE 02 2022
04	FOR COORDINATION	PE	APR. 26 2022
03	FOR REVIEW	PE	SEPT. 24, 2021
02	FOR REVIEW	PE	SEPT. 17, 2021
01	FOR REVIEW	PE	JUNE 30, 2021
No.	REVISIONS	BY	DATE

STAMP NORTH ARROW

DESIGNED BY: P.E.
DRAWN BY: P.E.
APPROVED BY: B.K.

PROJECT
5497 MANOTICK MAIN

DRAWING TITLE
REAR & LEFT SIDE ELEVATIONS

PROJECT NO.
0387
DATE
APRIL 26, 2022

A-03

PLAN #

D07-12-21-0024