

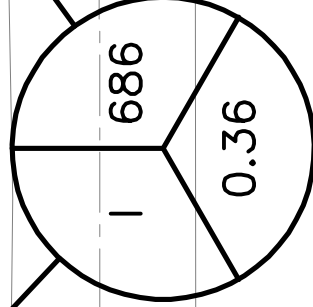
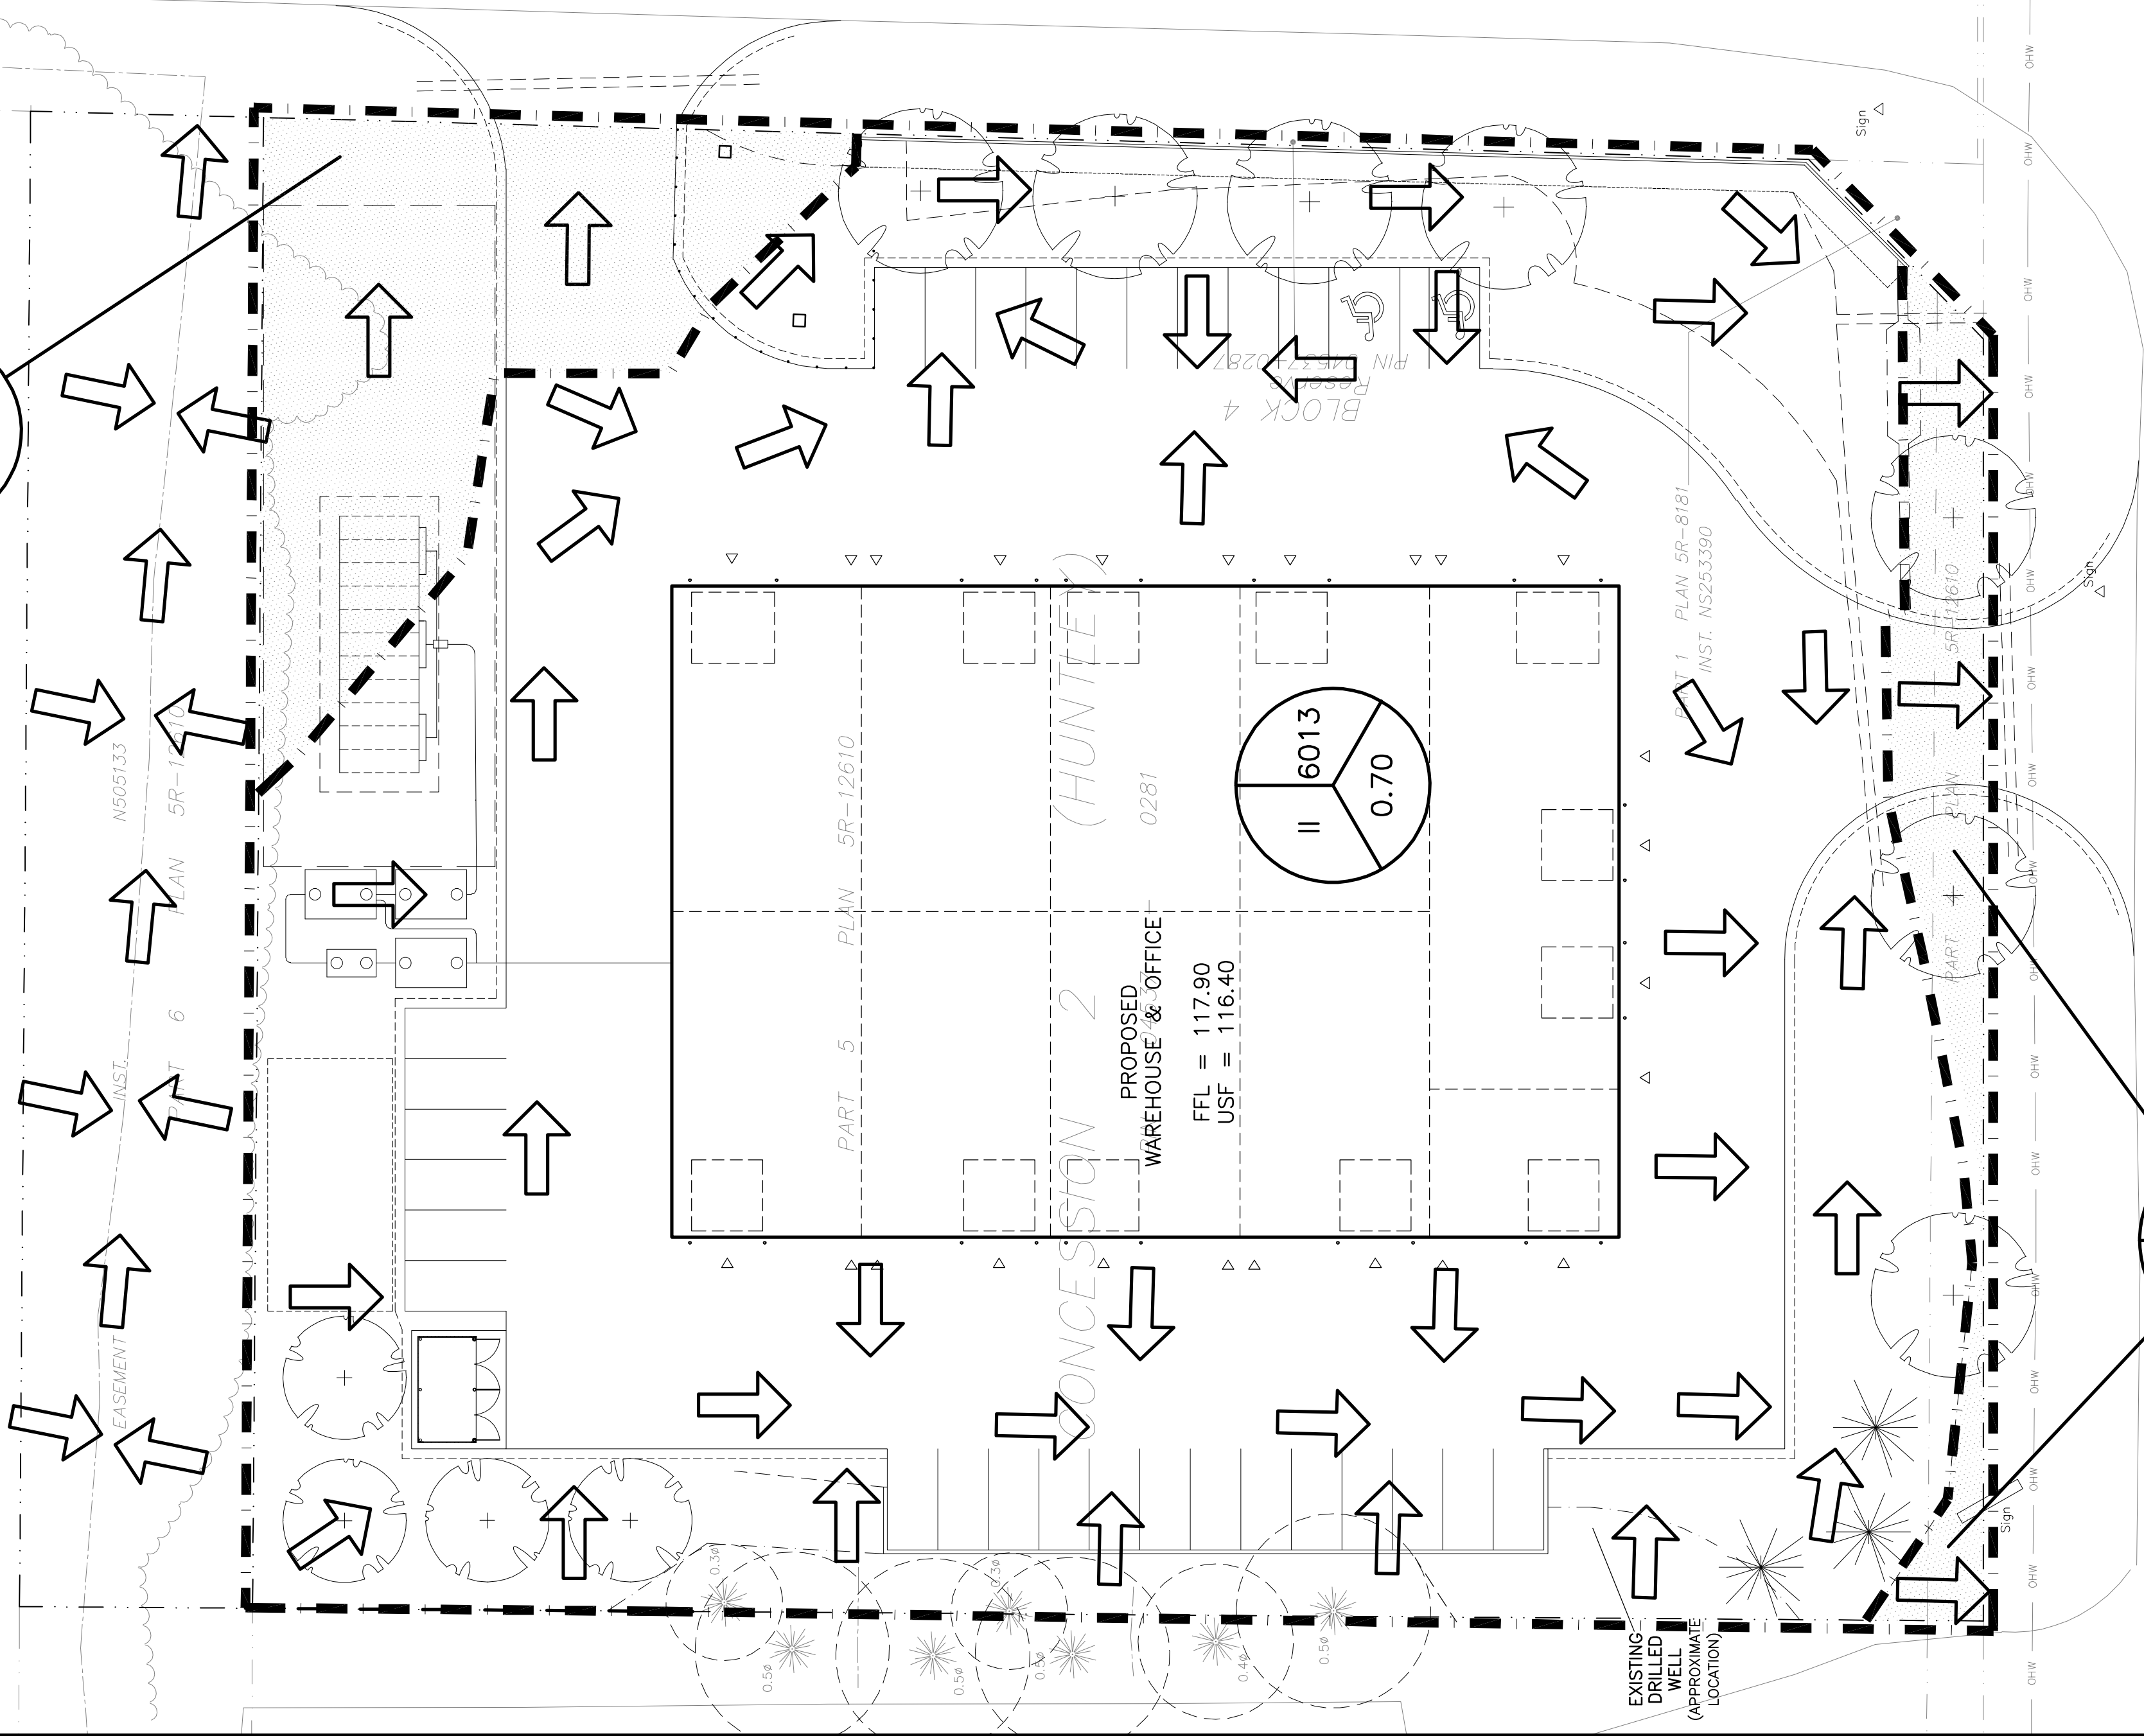
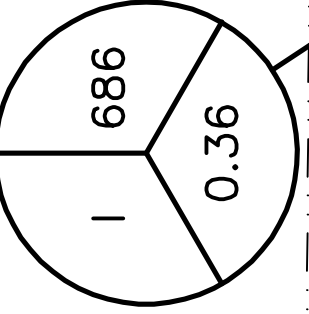
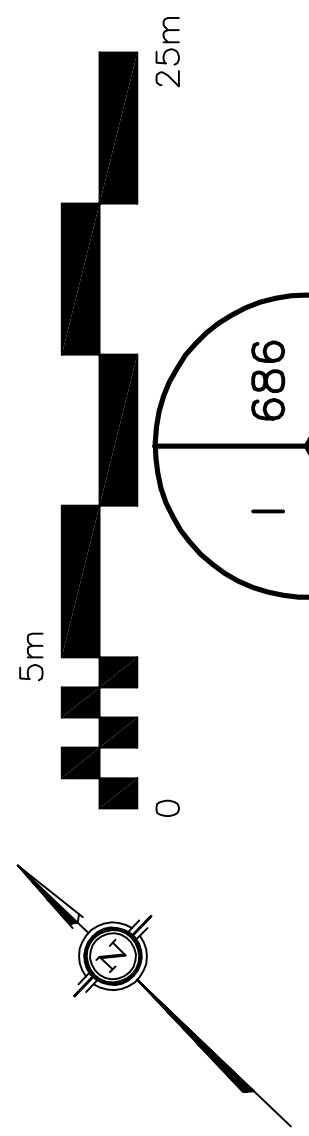
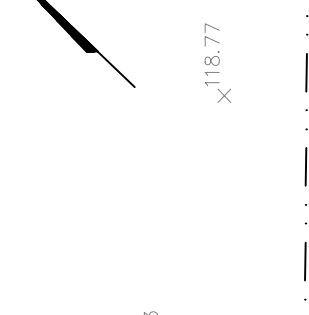


OWNER:
STOKED INDUSTRIES INC
14 KNOLL TERRACE,
NEPEAN ON 04537 - 0283
K2J 2K6

PART 1 PLAN 4R-4727

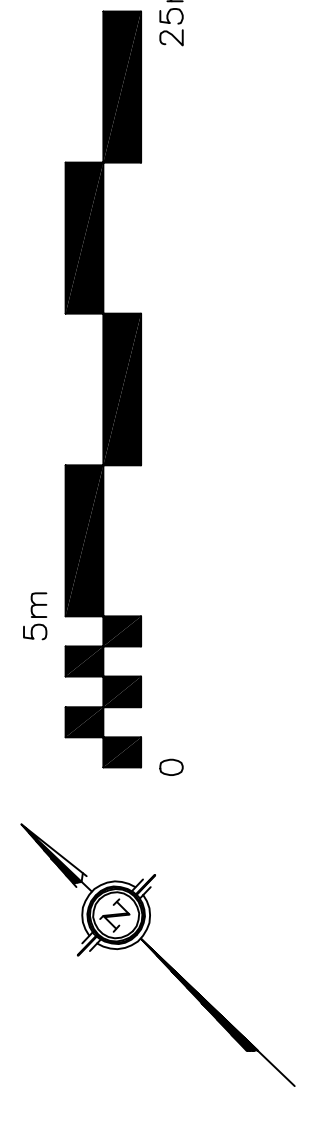


McGEE SIDE ROAD

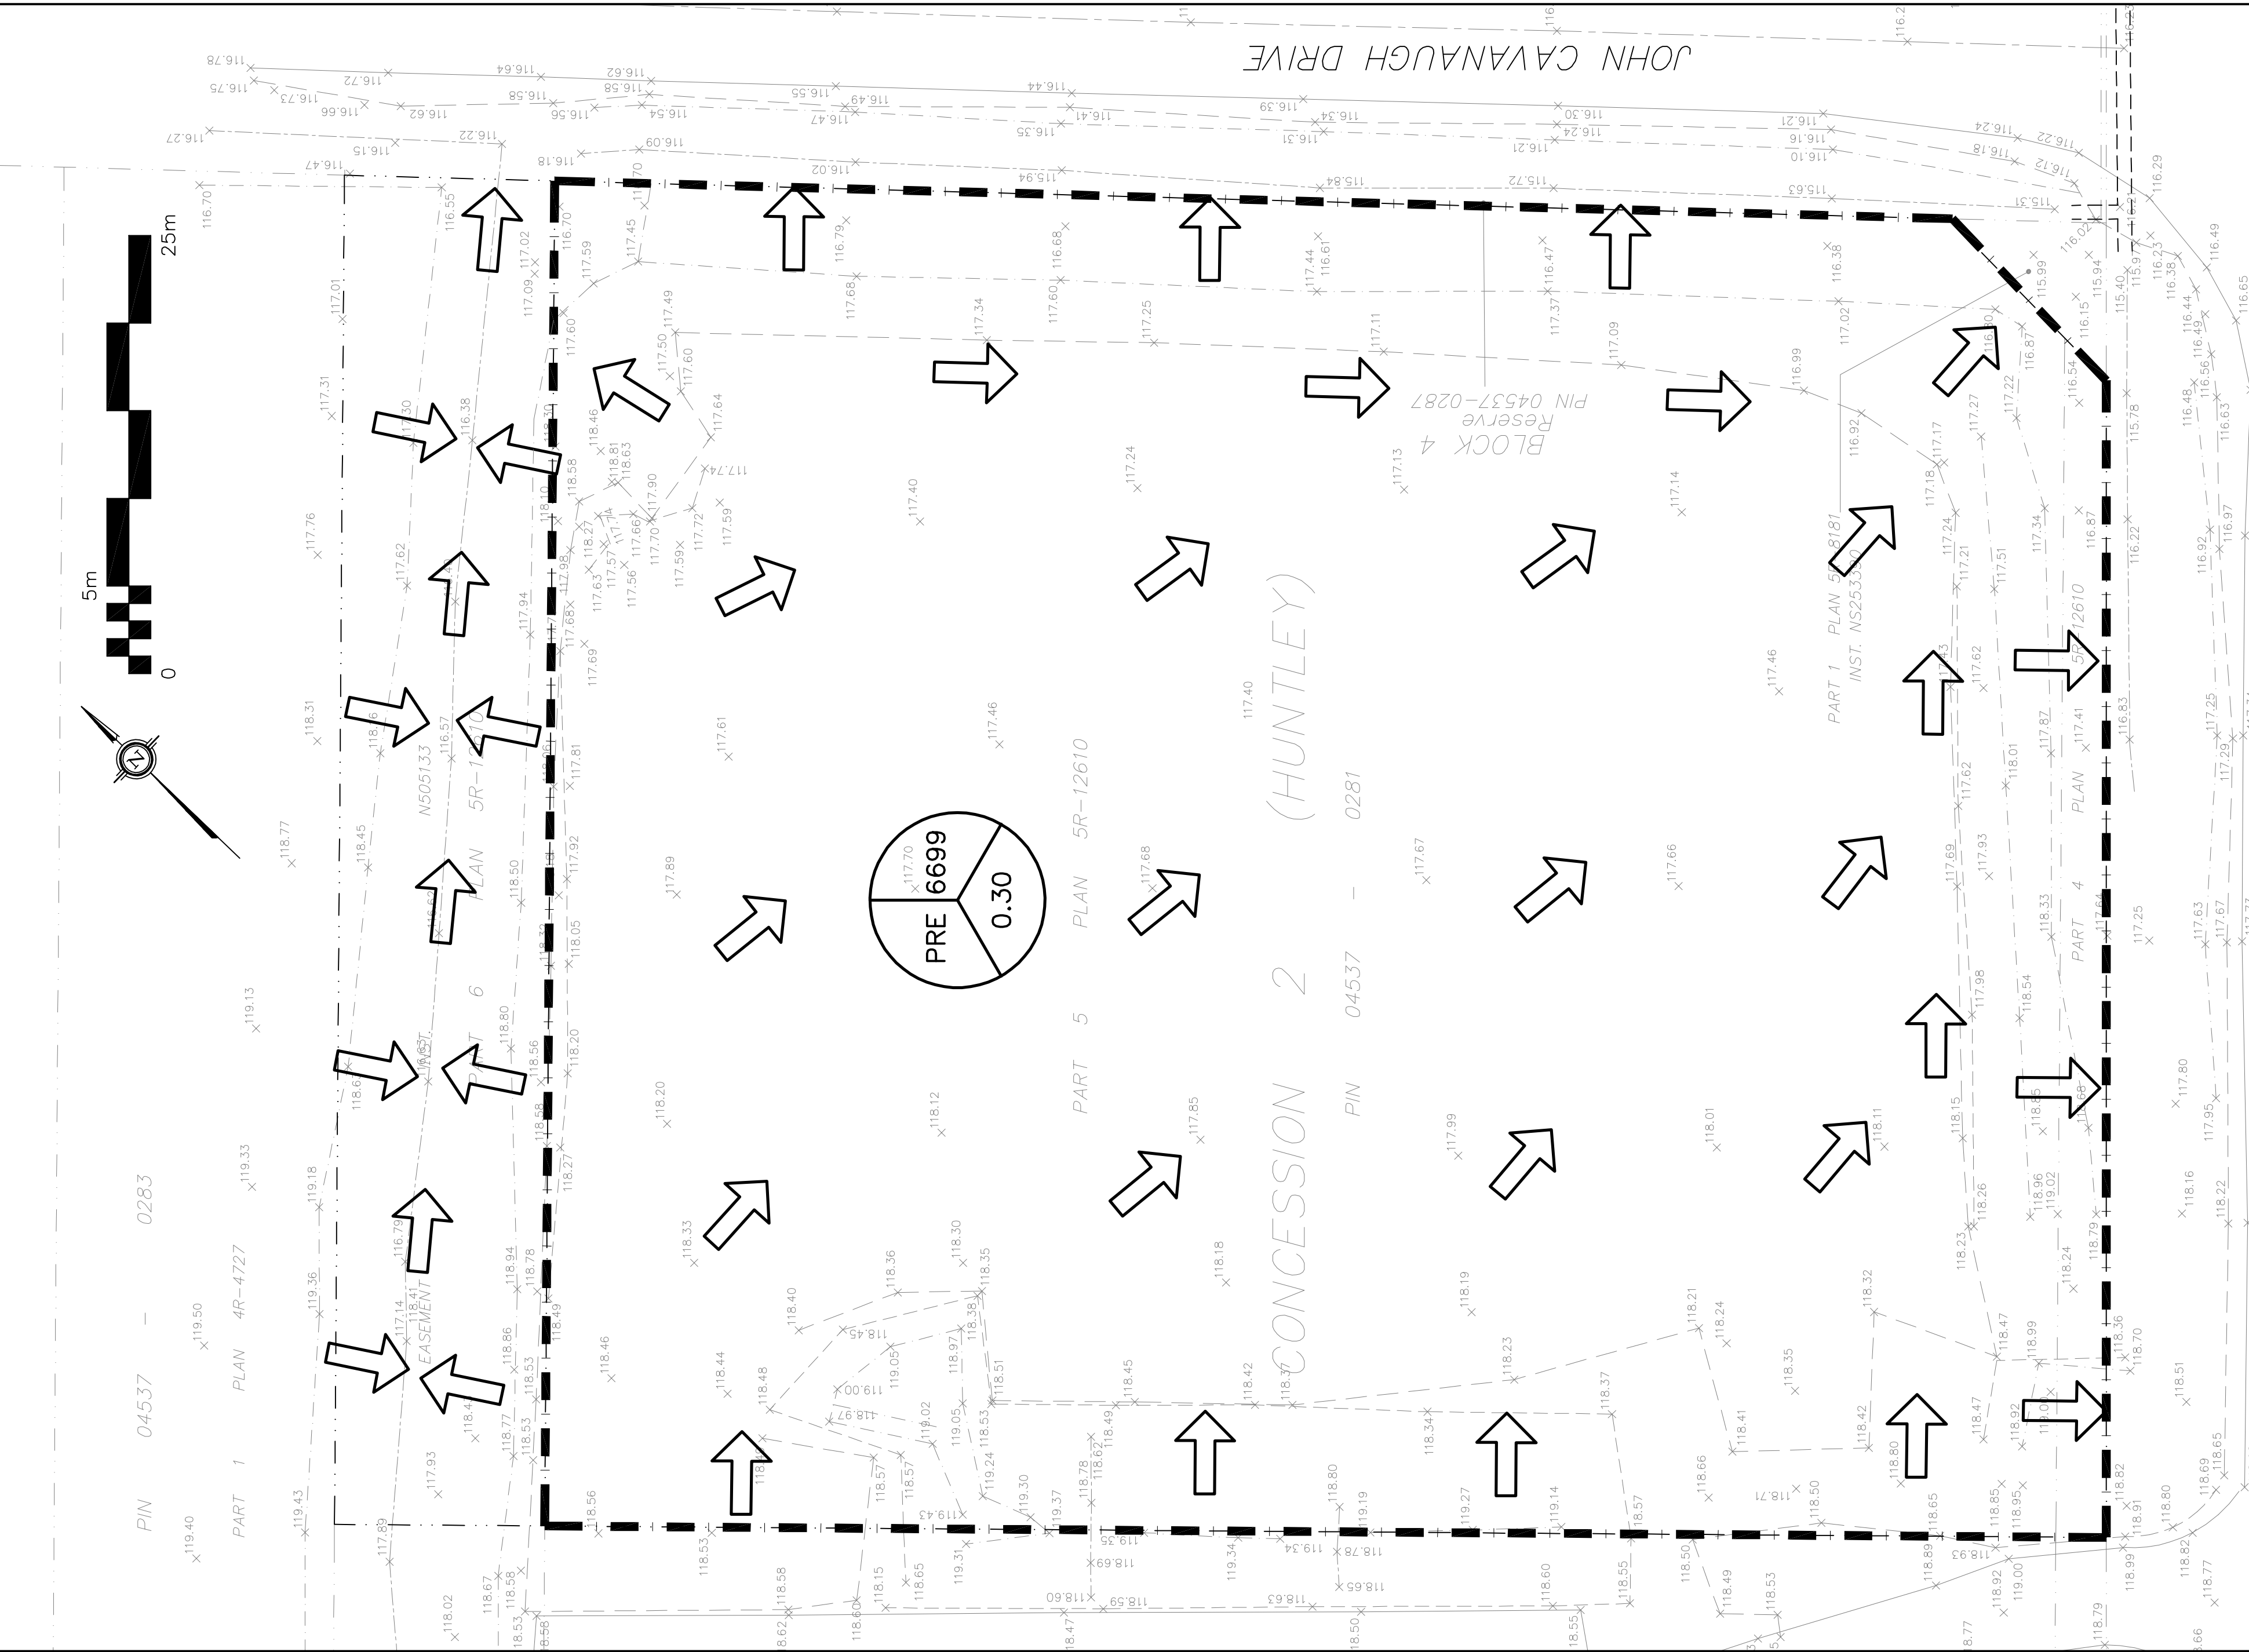


McGEE SIDE ROAD

LEGEND

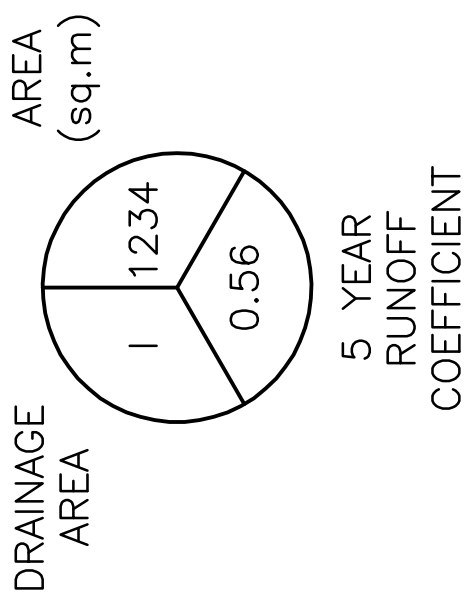

→ DRAINAGE PATTERN

KEY PLAN

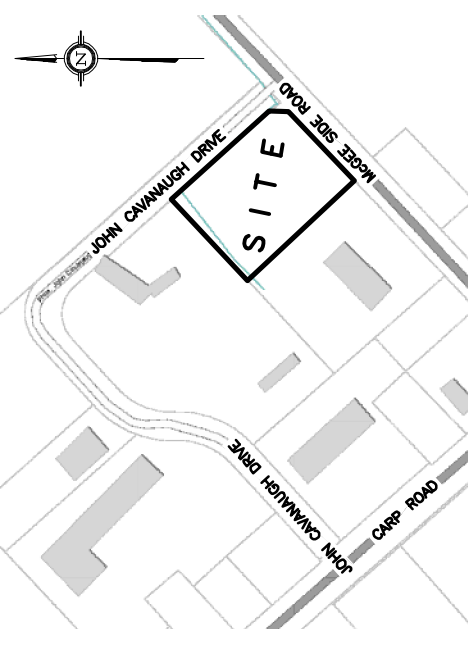


No.	DATE	REVISION
9	JUN 10-25	RE-ISSUED FOR APPROVAL
8	OCT 15-24	RE-ISSUED FOR APPROVAL
7	DEC 21-23	RE-ISSUED FOR APPROVAL
6	AUG 10-23	RE-ISSUED FOR APPROVAL
5	JUN 29-23	RE-ISSUED FOR APPROVAL
4	JUN 23-23	ISSUED FOR COORDINATION
3	APR 19-23	ISSUED FOR CLIENT REVIEW
2	JUN 14-21	RE-ISSUED FOR APPROVAL
1	MAR 12-21	ISSUED FOR APPROVAL

D. B. GRAY ENGINEERING INC.
Surveying Management Consulting & Engineering Survey & Mapping Services Measurement
700 Long Point Circle 613-425-8044
Ottawa, Ontario d.gray@dbgrayengineering.com

Project
OFFICE & WAREHOUSE
2167 McGEE SIDE ROAD
OTTAWA, ONTARIO

Drawing Title
PRE-DEVELOPMENT &
POST DEVELOPMENT
DRAINAGE PLAN

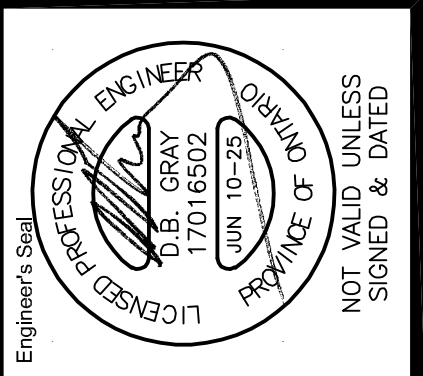

Drawn D.B.G.
Hor. Scale 1:250
Vert. Scale
Date APR 19-23
Job No. 23024
Drawing No. C-7
of 7