



LEGEND

- VERTICAL CORRUGATED METAL SIDING TYPE 1, CHARCOAL GREY WITH BLACK TRIMS
- MASONRY CLADDING.
- WOOD CANOPY
- WALL PACK LIGHTING, REFER TO ELECTRICAL.
- HORIZONTAL METAL SIDING TYPE 2, BLACK
- VERTICAL INSULATED METAL PANEL SIDING TYPE 3, GREY
- LOCATION OF MECH FAN & MECH. INTAKE LOUVERS, REFER TO MECHANICAL.

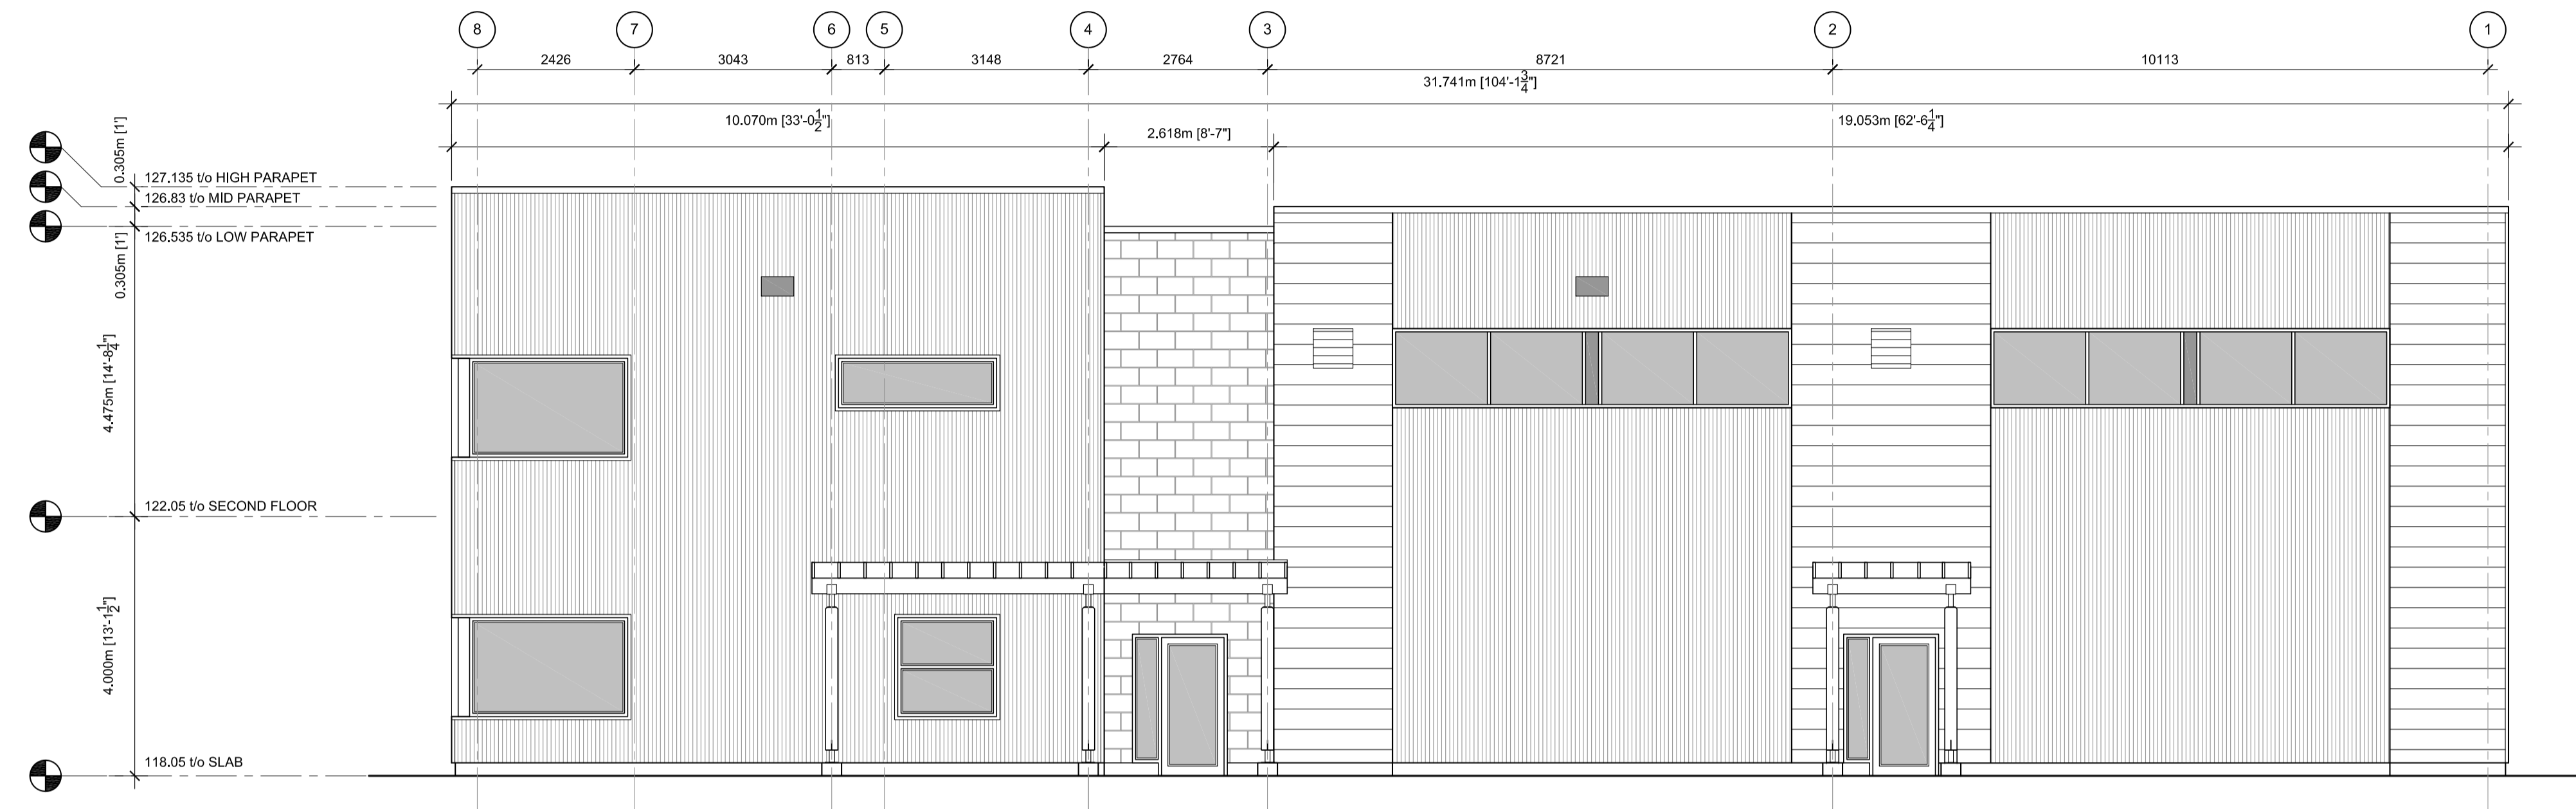

1 EAST ELEVATION:
A300 SCALE: 1 : 75

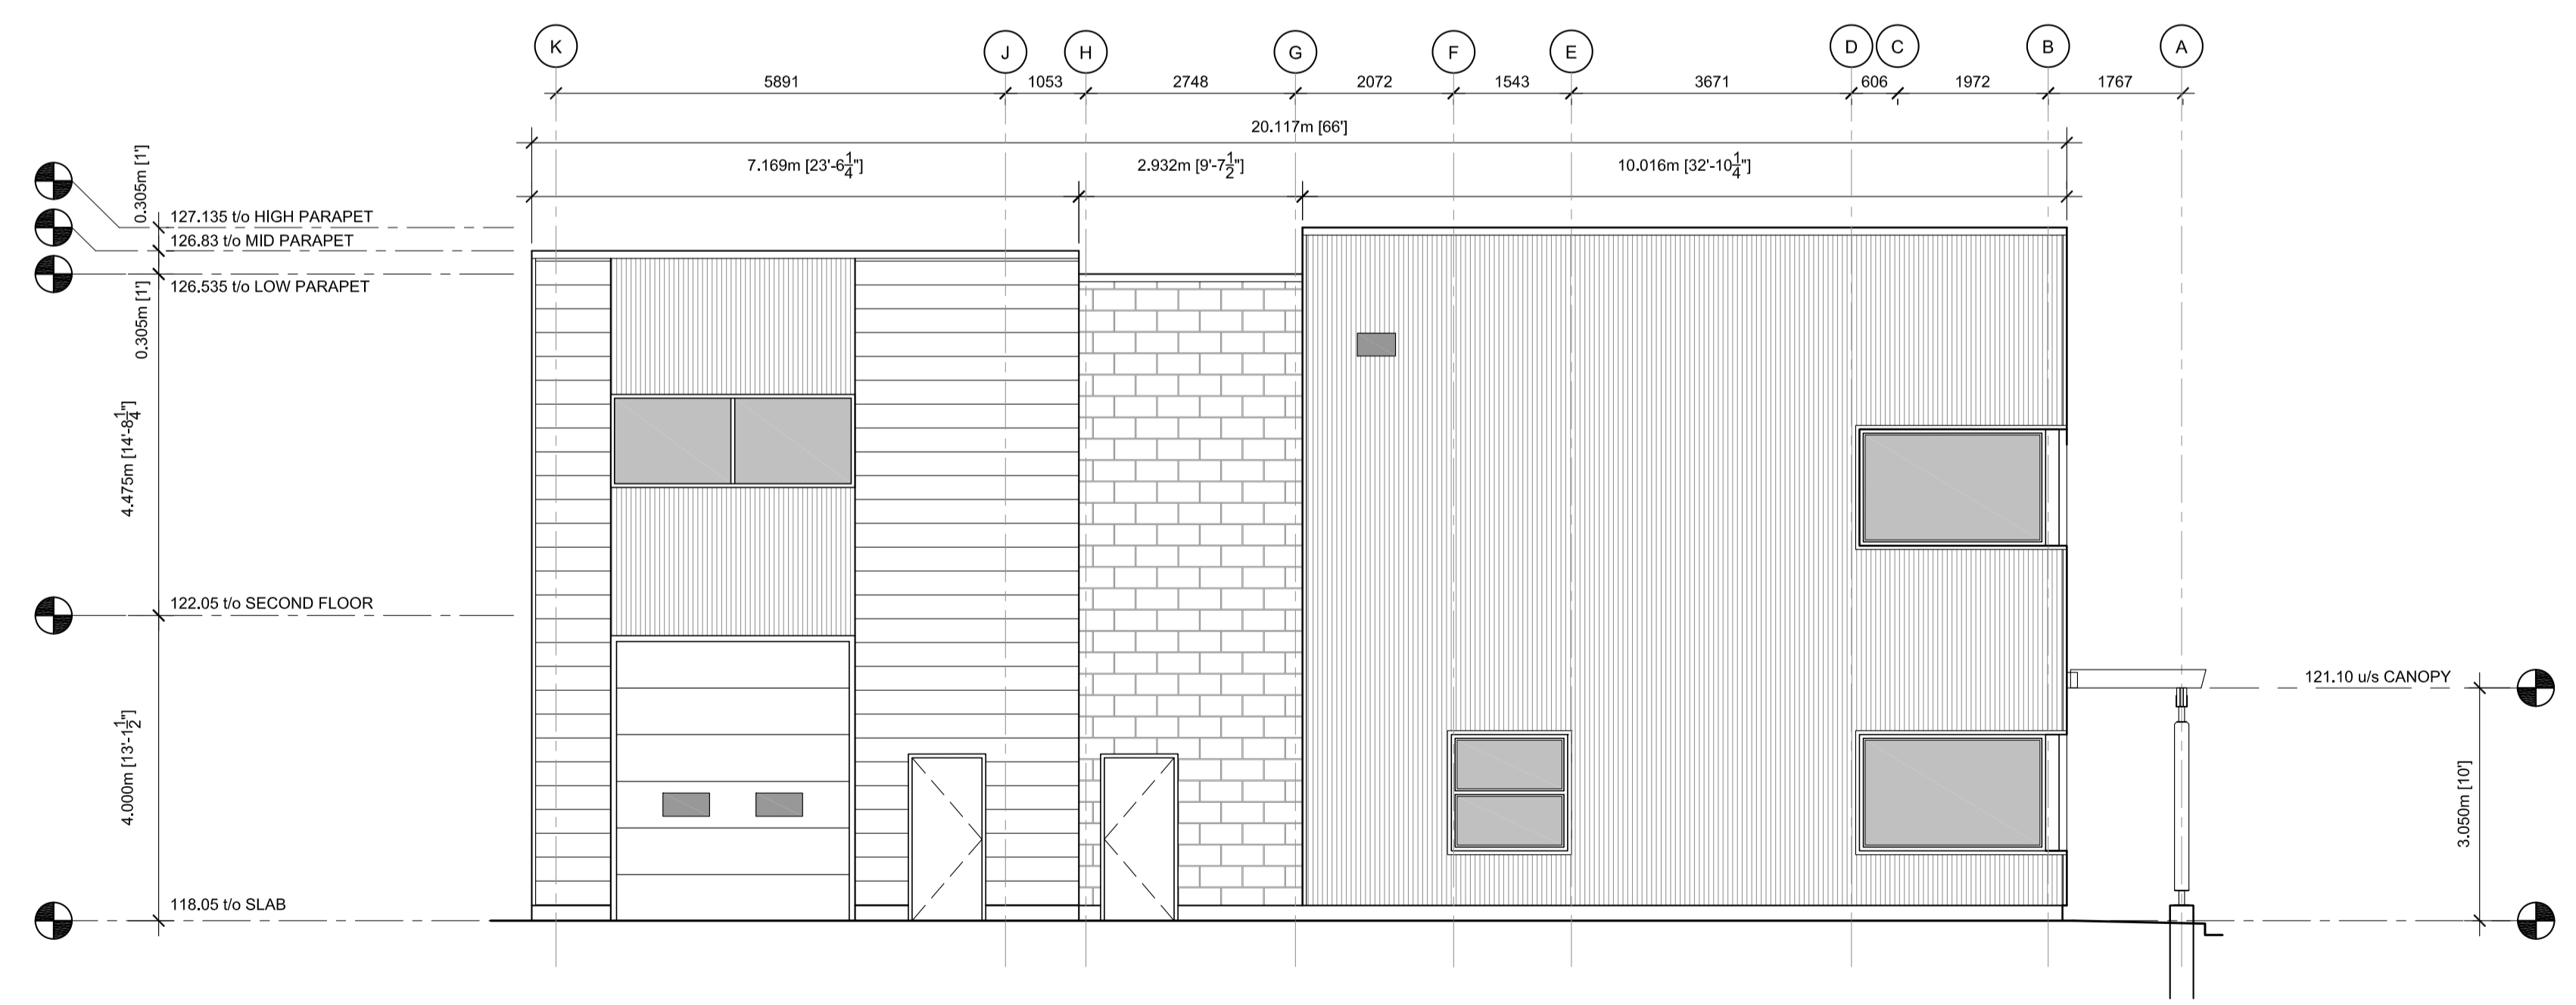

2 SOUTH ELEVATION:
A300 SCALE: 1 : 75

CLIENT
CLS ROOFING INC.

| ISSUE | DESCRIPTION | DATE |
|-------|---------------------------------------|------------|
| 06 | FOR SITE PLAN CONTROL REVIEW/RESPONSE | 01/06/2021 |
| 05 | FOR PERMIT | 04/26/2021 |
| 04 | FOR COORDINATION | 03/04/2021 |
| 03 | FOR SITE PLAN CONTROL | 26/02/2021 |
| 02 | FOR COORDINATION | 01/31/2021 |
| 01 | FOR INFORMATION | 01/11/2021 |

PROFESSIONAL STAMP PROJECT NORTH



PROJECT
**2167 MCGEE SIDE RD,
INDUSTRIAL BUILDING**

DRAWING
**BUILDING
ELEVATIONS**

| | | | |
|-------------|-----|-----------|--------------|
| PROJECT No: | 025 | REVISION: | 00 |
| DRAWN: | SL | DATE: | JANUARY 2021 |
| APPROVED: | | SCALE: | AS SHOWN |

DRAWING No: **A300**