



**LEGEND**

- VERTICAL CORRUGATED METAL SIDING TYPE 1, CHARCOAL GREY WITH BLACK TRIMS
- MASONRY CLADDING.
- WOOD CANOPY
- WALL PACK LIGHTING, REFER TO ELECTRICAL.
- HORIZONTAL METAL SIDING TYPE 2, BLACK
- VERTICAL INSULATED METAL PANEL SIDING TYPE 3, GREY
- LOCATION OF MECH FAN & MECH. INTAKE LOUVERS, REFER TO MECHANICAL.

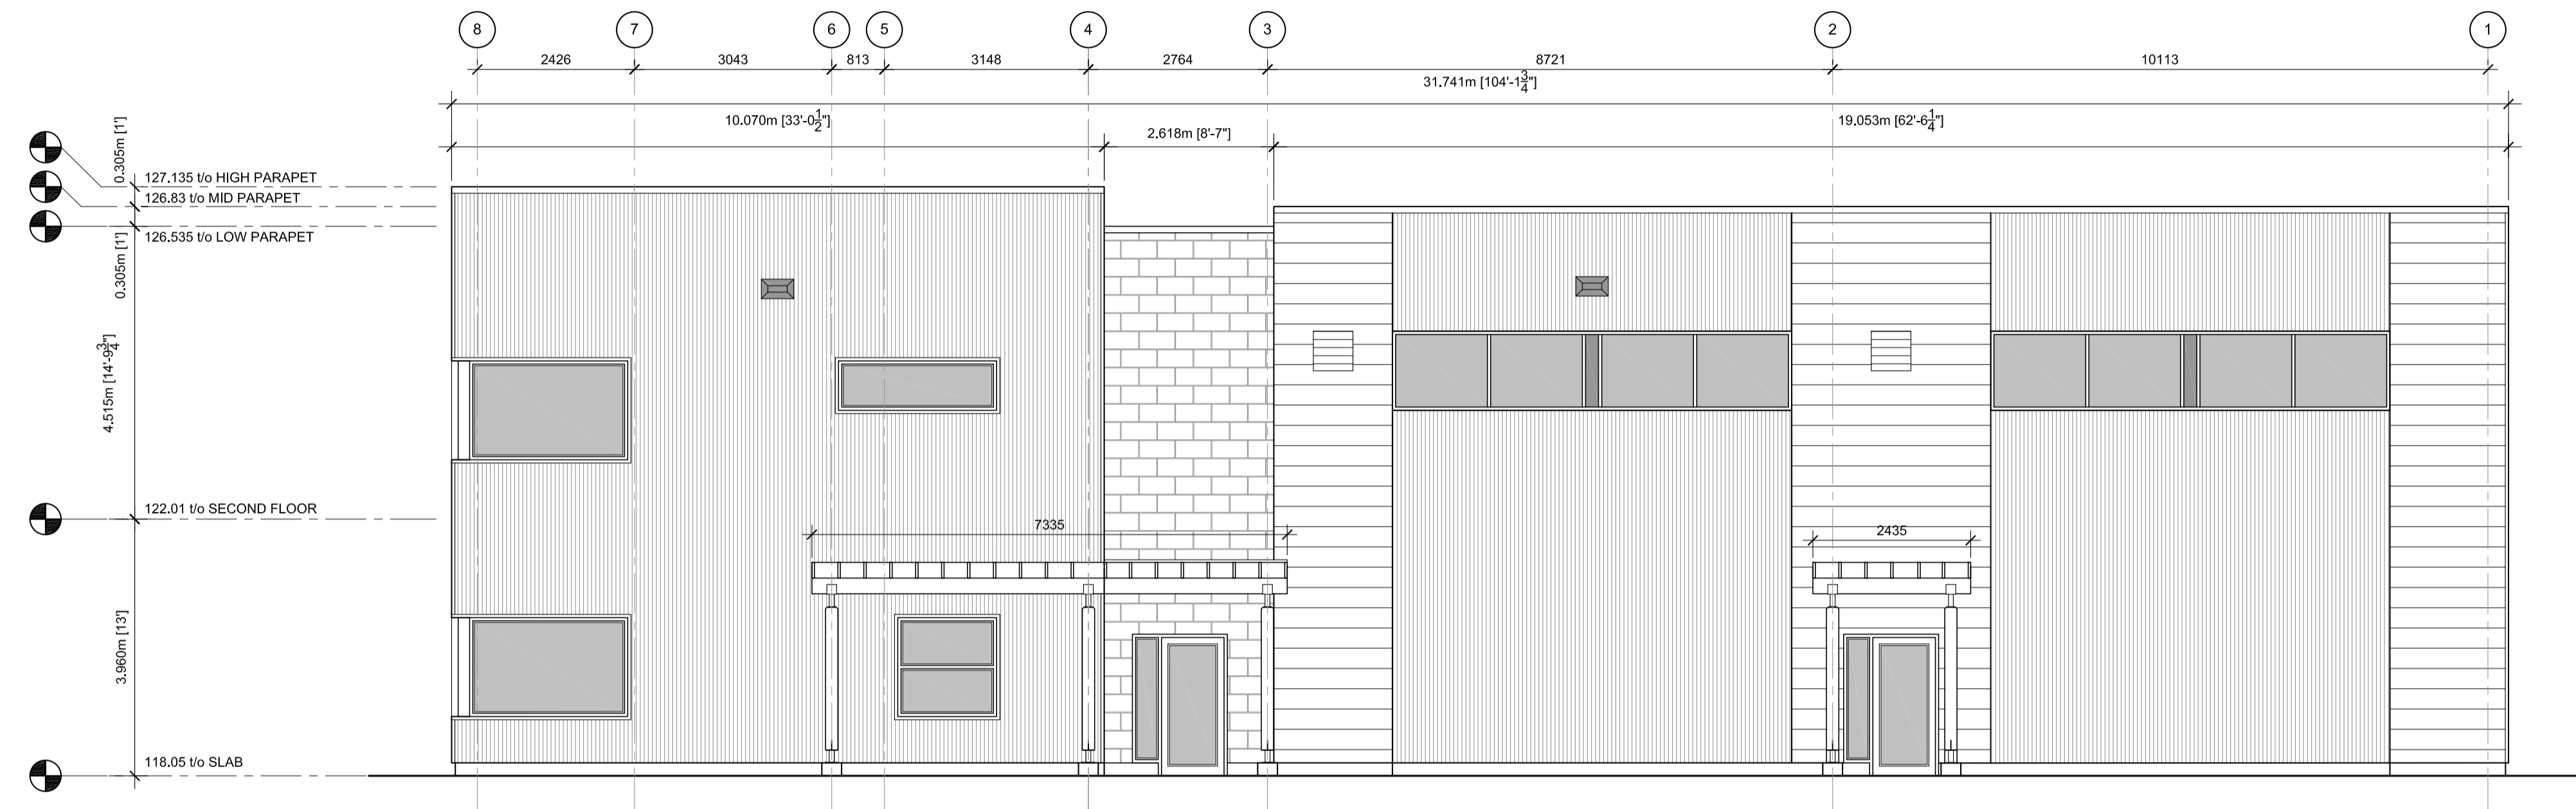

1 EAST ELEVATION:  
A300 SCALE: 1 : 75

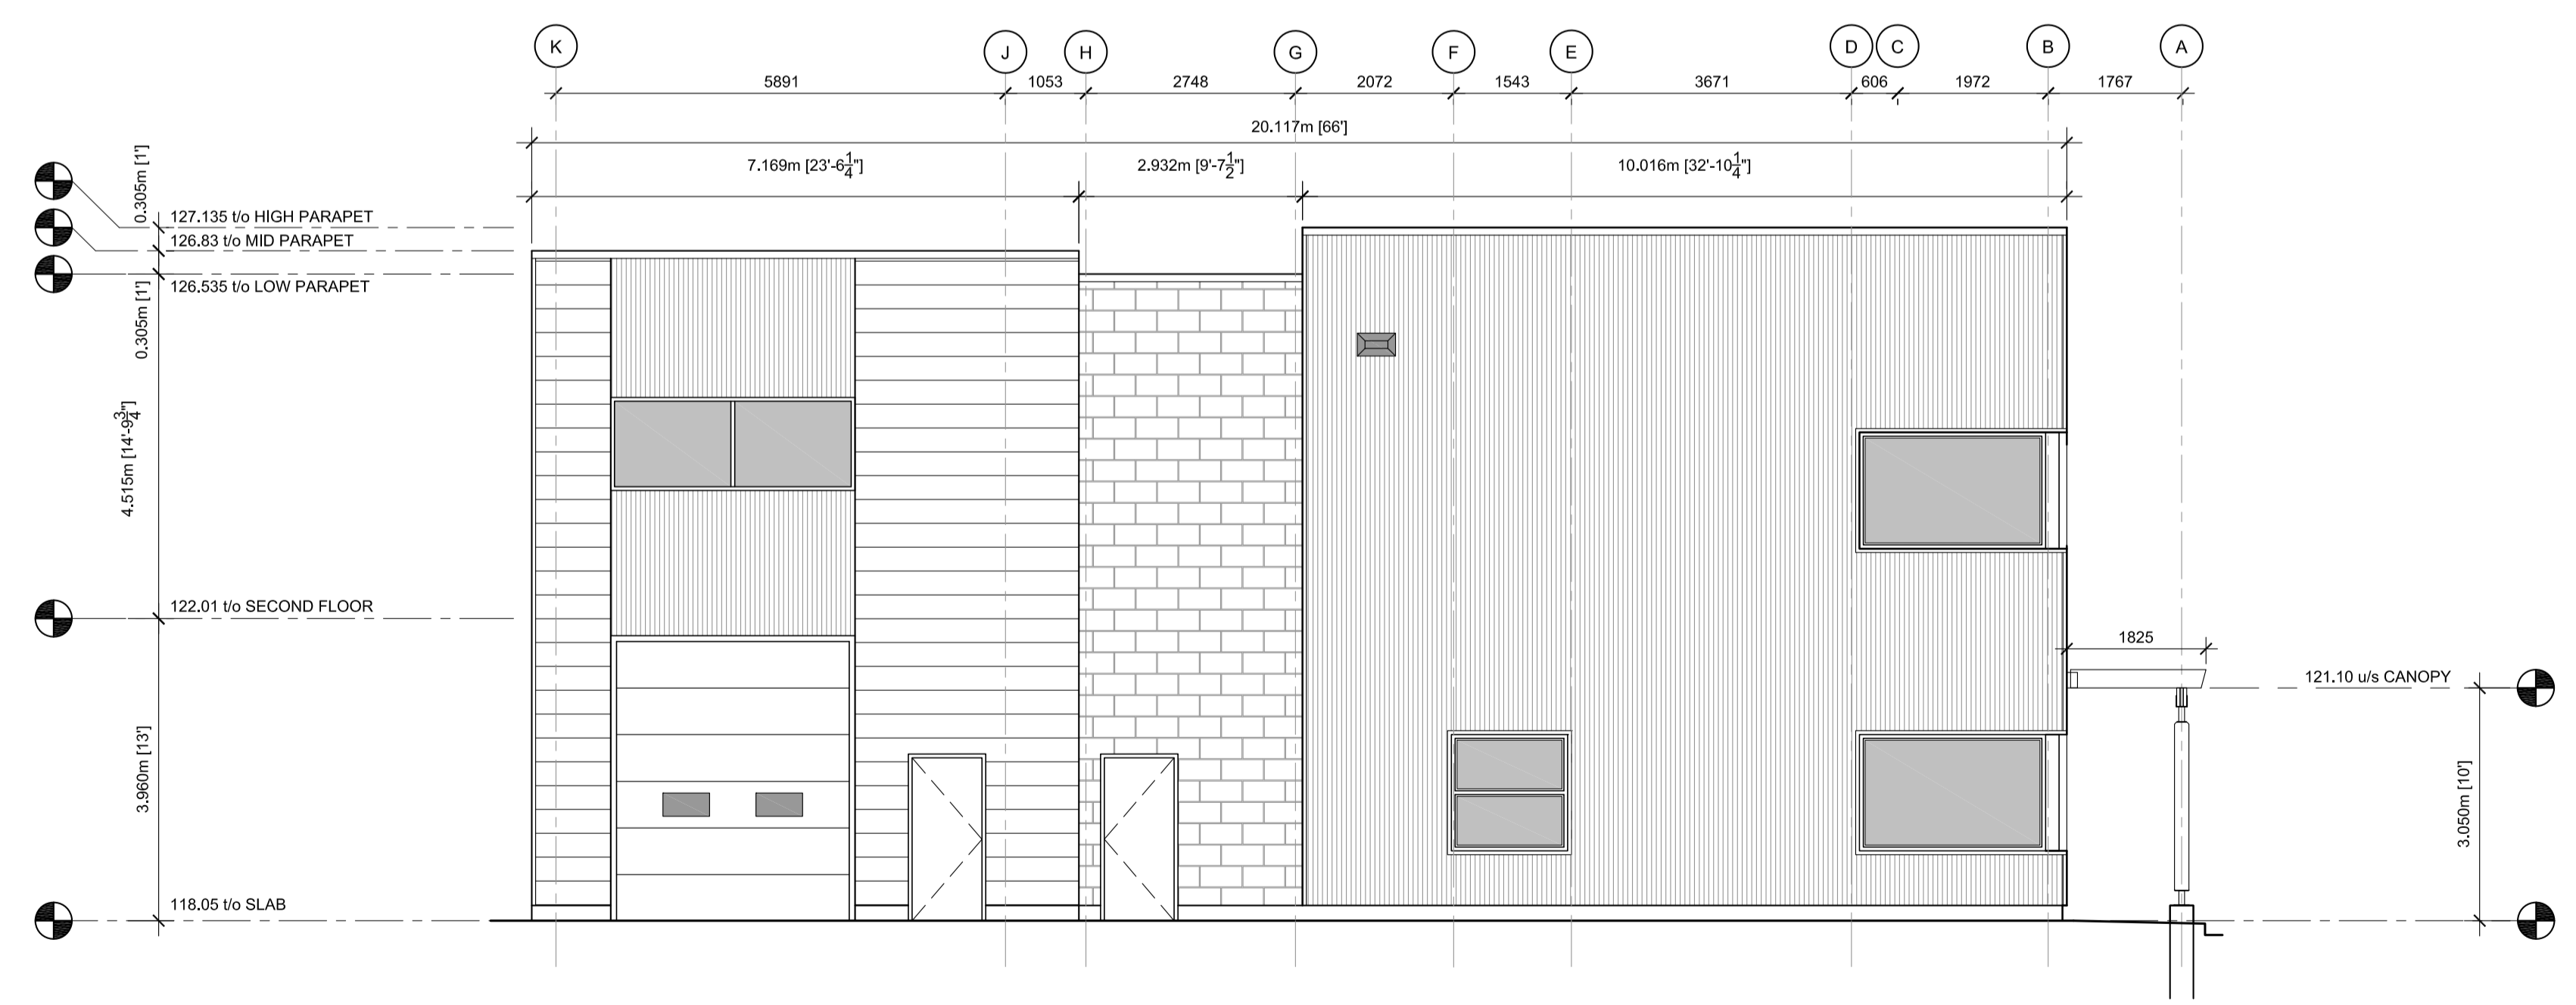

2 SOUTH ELEVATION:  
A300 SCALE: 1 : 75

CLIENT

CLS ROOFING INC.

ISSUE	DESCRIPTION	DATE
08	FOR SITE PLAN CONTROL REVIEW/RESPONSE	27/07/2021
07	FOR REVISED PERMIT	20/07/2021
06	FOR SITE PLAN CONTROL REVIEW/RESPONSE	01/06/2021
05	FOR PERMIT	04/26/2021
04	FOR COORDINATION	03/04/2021
03	FOR SITE PLAN CONTROL	26/02/2021
02	FOR COORDINATION	01/31/2021
01	FOR INFORMATION	01/11/2021

PROFESSIONAL STAMP	PROJECT NORTH
--------------------	---------------



PROJECT

2167 MCGEE SIDE RD,  
INDUSTRIAL BUILDING

DRAWING

BUILDING  
ELEVATIONS

PROJECT No:	025	REVISION:	00
DRAWN:	SL	DATE:	JANUARY 2021
APPROVED:		SCALE:	AS SHOWN

DRAWING No:

**A300**