



CLIENT

CLS ROOFING LTD.


LEGEND

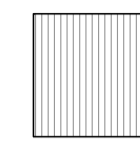


VERTICAL CORRUGATED METAL SIDING TYPE 1, CHARCOAL GREY WITH BLACK TRIMS

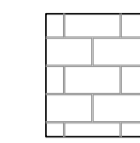


MASONRY CLADDING.

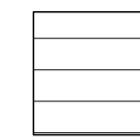



HORIZONTAL METAL SIDING TYPE 2, BLACK

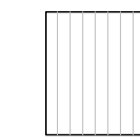



VERTICAL INSULATED METAL PANEL SIDING TYPE 3, GREY

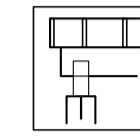

WOOD CANOPY

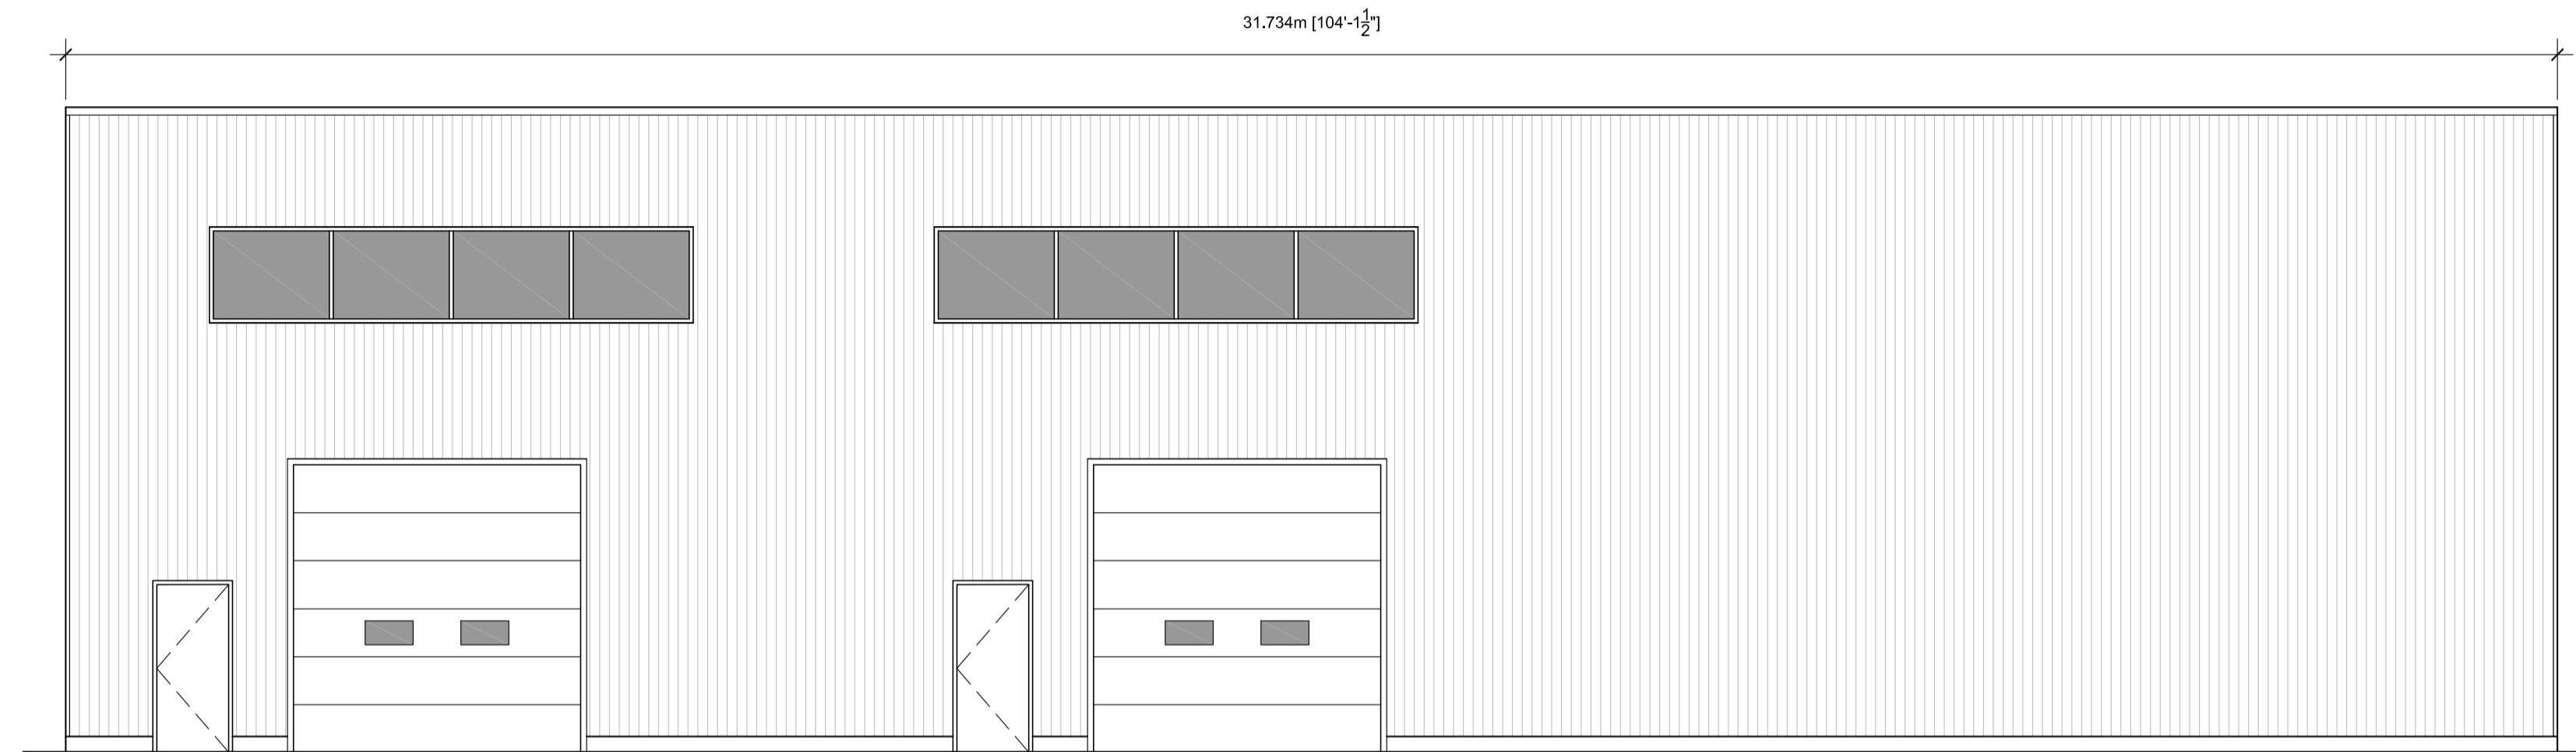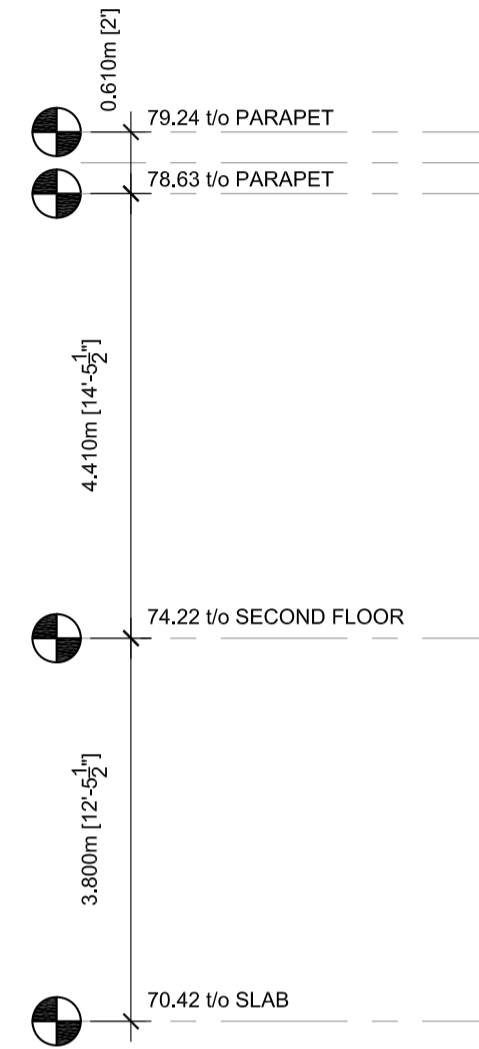

1 WEST ELEVATION: SCALE: 1: 75

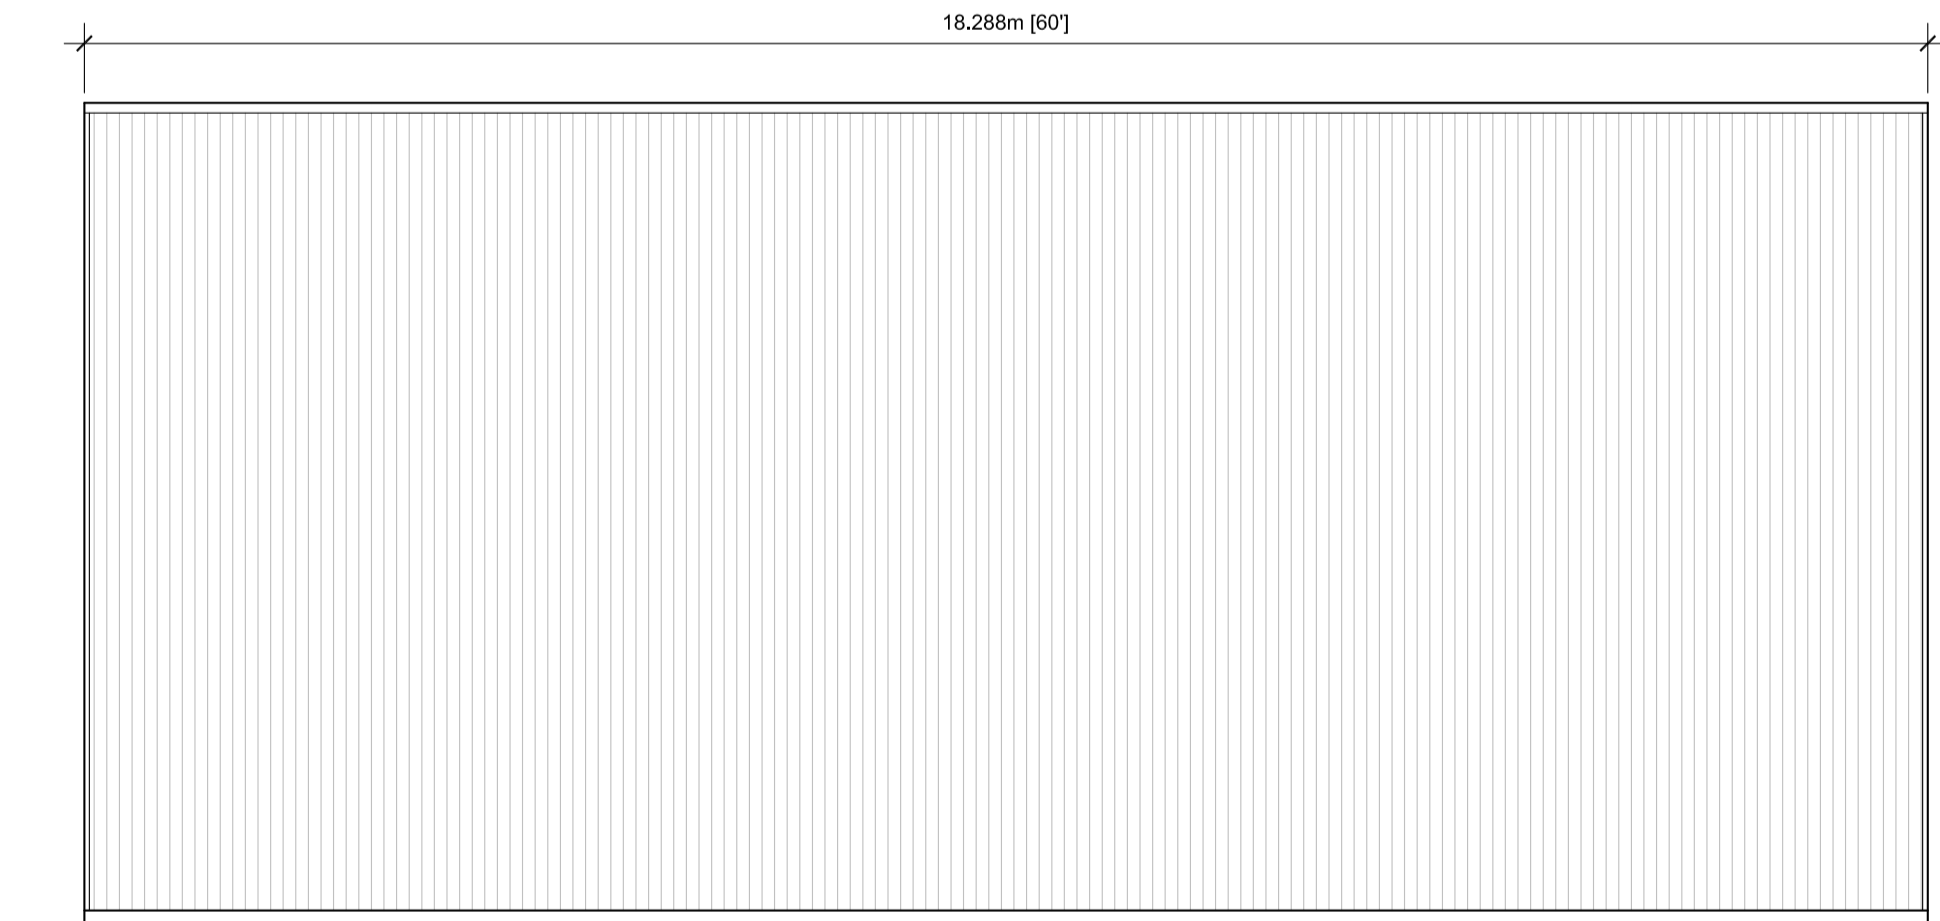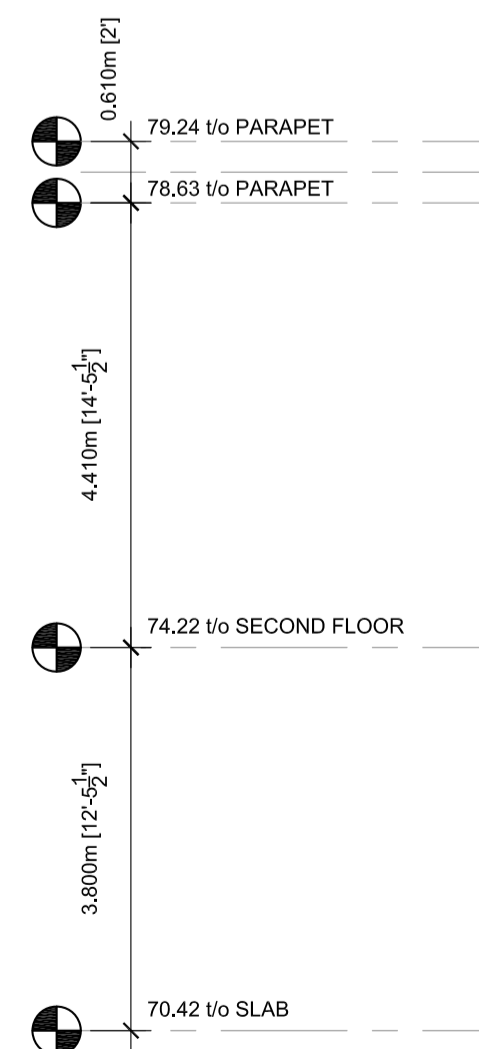

2 NORTH ELEVATION: SCALE: 1: 75

ISSUE	DESCRIPTION	DATE
03	FOR SITE PLAN CONTROL	26/02/2021
02	FOR COORDINATION	01/31/2021
01	FOR INFORMATION	01/11/2021

PROFESSIONAL STAMP PROJECT NORTH



PROJECT  
2167 MCGEE SIDE RD,  
INDUSTRIAL BUILDING

DRAWING  
PROPOSED BUILDING  
ELEVATIONS

PROJECT No:	025	REVISION:	00
DRAWN:	SL	DATE:	JANUARY 2021
APPROVED:		SCALE:	AS SHOWN

DRAWING No: A301