
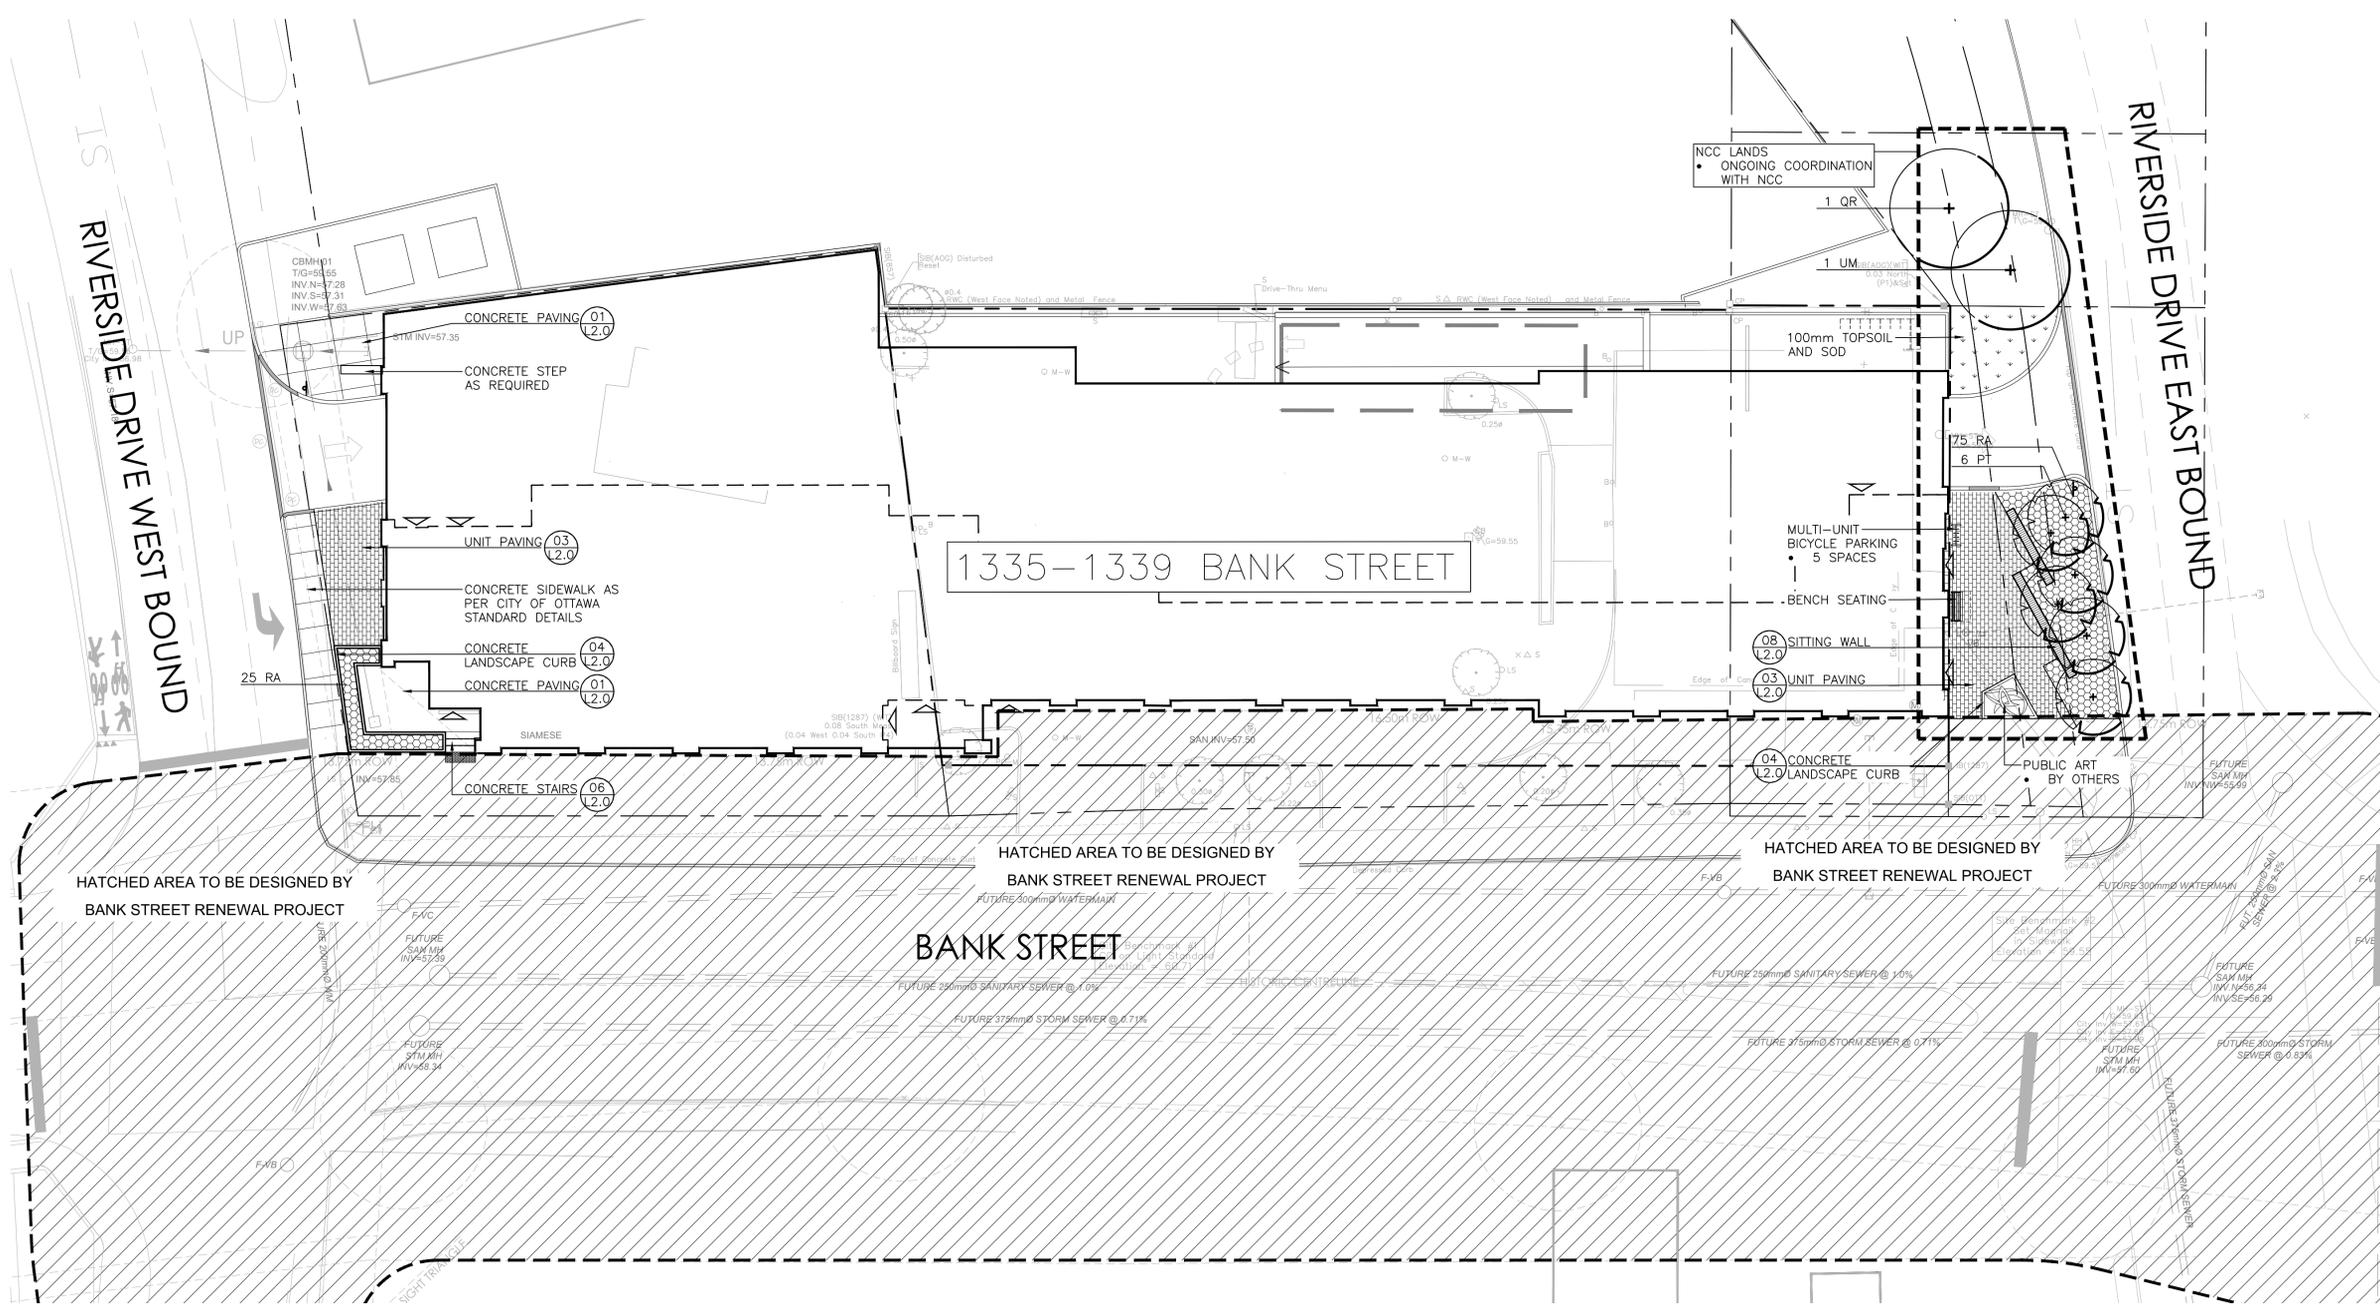


Label Save: 2021-02-01 11:23:51 AM  
 File Location: Z:\Projects\2062-01 Lofty Developments Bank Street\Drawings\SP\SPA\_02\2062-01\_Bank & Riverside\_SPA02(Landscape).dwg

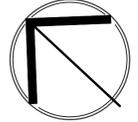

PLANT LIST					
SYM.	BOTANICAL NAME	COMMON NAME	QTY.	SIZE	REMARKS
	LARGE DECIDUOUS TREES				
PT	POPULUS TREMULOIDES	TREMBLING ASPEN	6	50mm CAL.	B&B / W.B.
QR	QUERCUS RUBRA	RED OAK	1	70mm CAL.	B&B / W.B. PLANT IN SPRING
UM	ULMUS 'MORTON'	ACCOLADE ELM	1	70mm CAL.	B&B / W.B. PLANT IN SPRING
	SHRUBS				
RA	RHUS AROMATICA 'GRO LOW'	LOW GROW FRAGRANT SUMAC	100	600mm SPR.	POT. 750mm O.C.

3	RE-ISSUED FOR SITE PLAN CONTROL	01 DEC. 2021
2	ISSUED FOR SITE PLAN CONTROL	05 MAR. 2021
1	ISSUED FOR REZONING	09 FEB. 2021
No.	Revision	Date

North: 

Stamp: 

**CSW** Landscape Architecture  
 Urban Design  
 Site Planning  
 Recreation and Park Planning  
 Project Management

319 McRae Avenue, Suite 502, Ottawa, Ontario, K1Z 0B9  
 Tel: (613) 729-4536

- All measurements in millimeters unless specified otherwise. Do not scale drawing. All drawings to be read in conjunction with written specifications.
- Copyright reserved. This drawing is the exclusive property of CSW Landscape Architects Ltd. and shall not be used without the consent thereof.
- This Drawing may not be used for construction until signed by the landscape architect. It is the responsibility of the contractor to:
  - check and verify all dimensions on site;
  - report all errors and/or omissions to the landscape architect;
  - comply with all pertinent codes and by-laws;
  - check and verify locations of all underground services with all local utilities prior to any digging.


Project:  
**1335-1339 Bank Street  
 Lofty Building Group**

Ottawa, Ontario


Drawing:  
**LANDSCAPE PLAN**

Scale:	Date:
Design By:	Drawn By:
Project Number:	Sheet Number:


JAN 2021  
SM SMC  
2062-01 L1.0

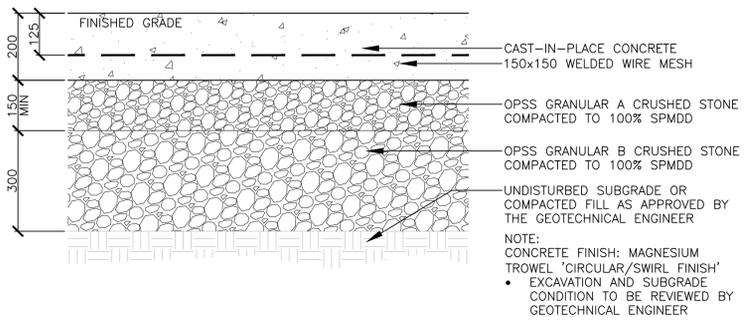


1 CONCRETE PAVING Scale: 1:10

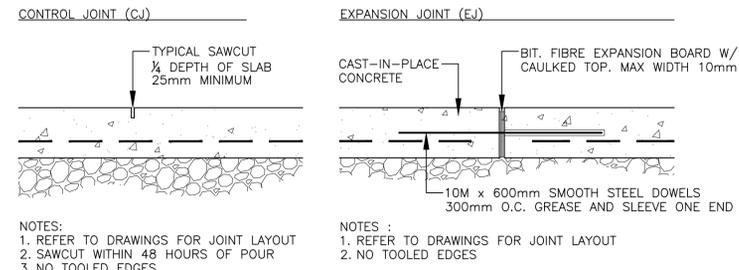


2 CONCRETE JOINTS Scale: 1:10

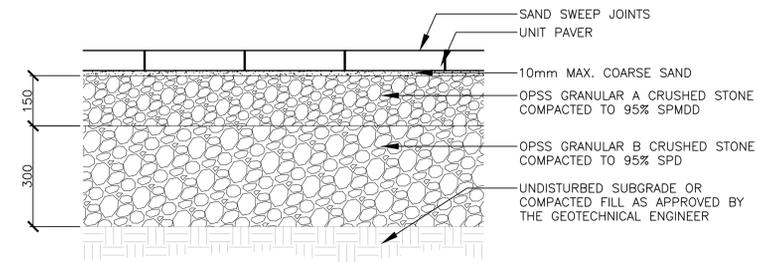


3 UNIT PAVING Scale: 1:10

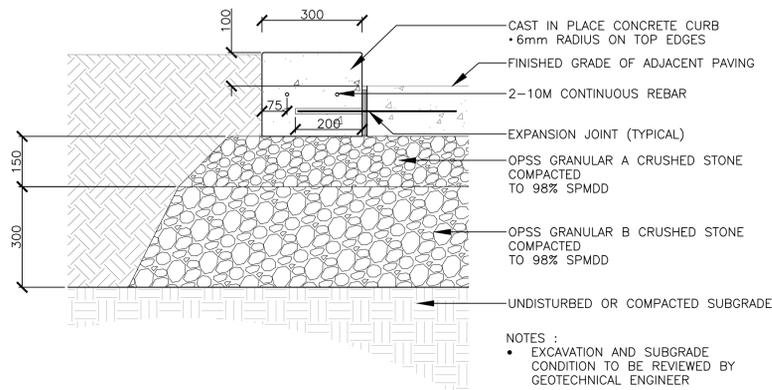


4 LANDSCAPE CURB Scale: 1:10

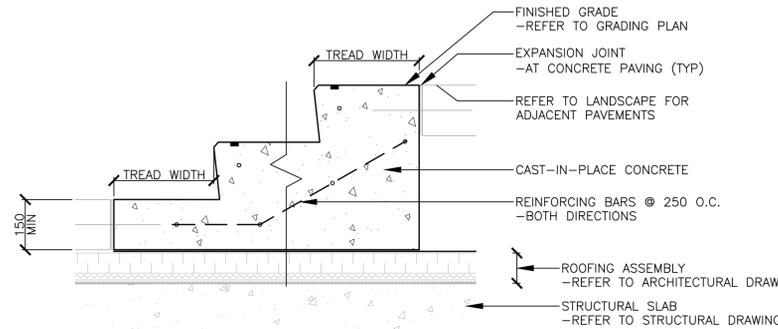


5 CONCRETE RISERS Scale: 1:10

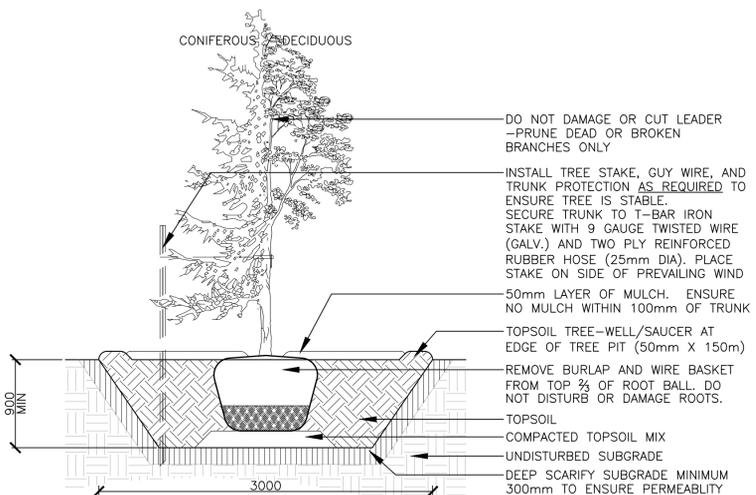

6 TREE PLANTING Scale: 1:30

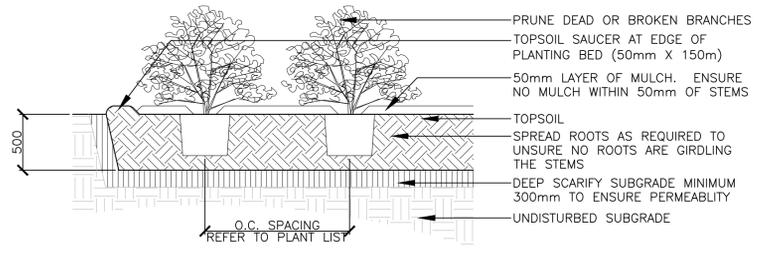

7 SHRUB PLANTING Scale: 1:30

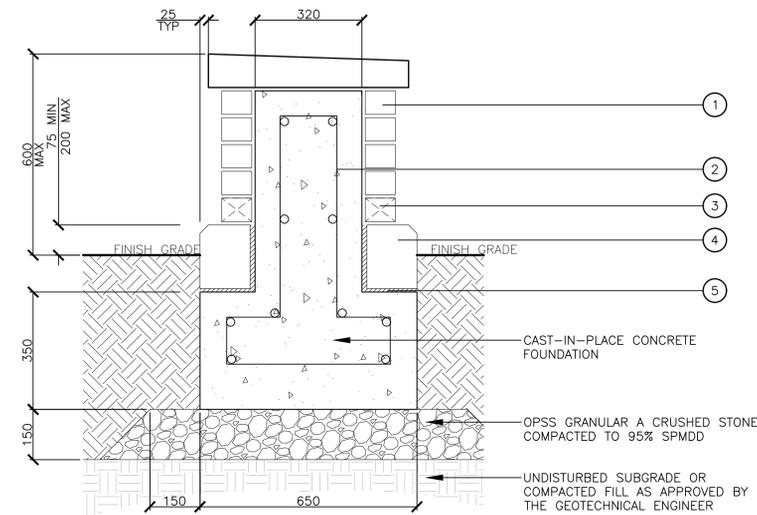

8 SITTING WALL Scale: 1:10

No.	Revision	Date
3	RE-ISSUED FOR SITE PLAN CONTROL	01 DEC, 2021
2	ISSUED FOR SITE PLAN CONTROL	05 MAR, 2021
1	ISSUED FOR REZONING	09 FEB, 2021

North: Stamp:

**CSW** Landscape Architecture  
Urban Design  
Site Planning  
Recreation and Park Planning  
Project Management

319 McRae Avenue, Suite 502, Ottawa, Ontario, K1Z 0B9  
Tel: (613) 729-4536

- All measurements in millimeters unless specified otherwise. Do not scale drawing. All drawings to be read in conjunction with written specifications.
- Copyright reserved. This drawing is the exclusive property of CSW Landscape Architects Ltd. and shall not be used without the consent thereof.
- This Drawing may not be used for construction until signed by the landscape architect. It is the responsibility of the contractor to:
  - check and verify all dimensions on site;
  - report all errors and/or omissions to the landscape architect;
  - comply with all pertinent codes and by-laws;
  - check and verify locations of all underground services with all local utilities prior to any digging.

Project:  
**1335-1339 Bank Street  
Lofty Building Group**  
Ottawa, Ontario

Drawing:  
**LANDSCAPE DETAILS**

Scale:	Date:
Design By:	Drawn By:
Project Number:	Sheet Number:
SM	SMc
2062-01	L2.0