


MARCH.21 (DST)

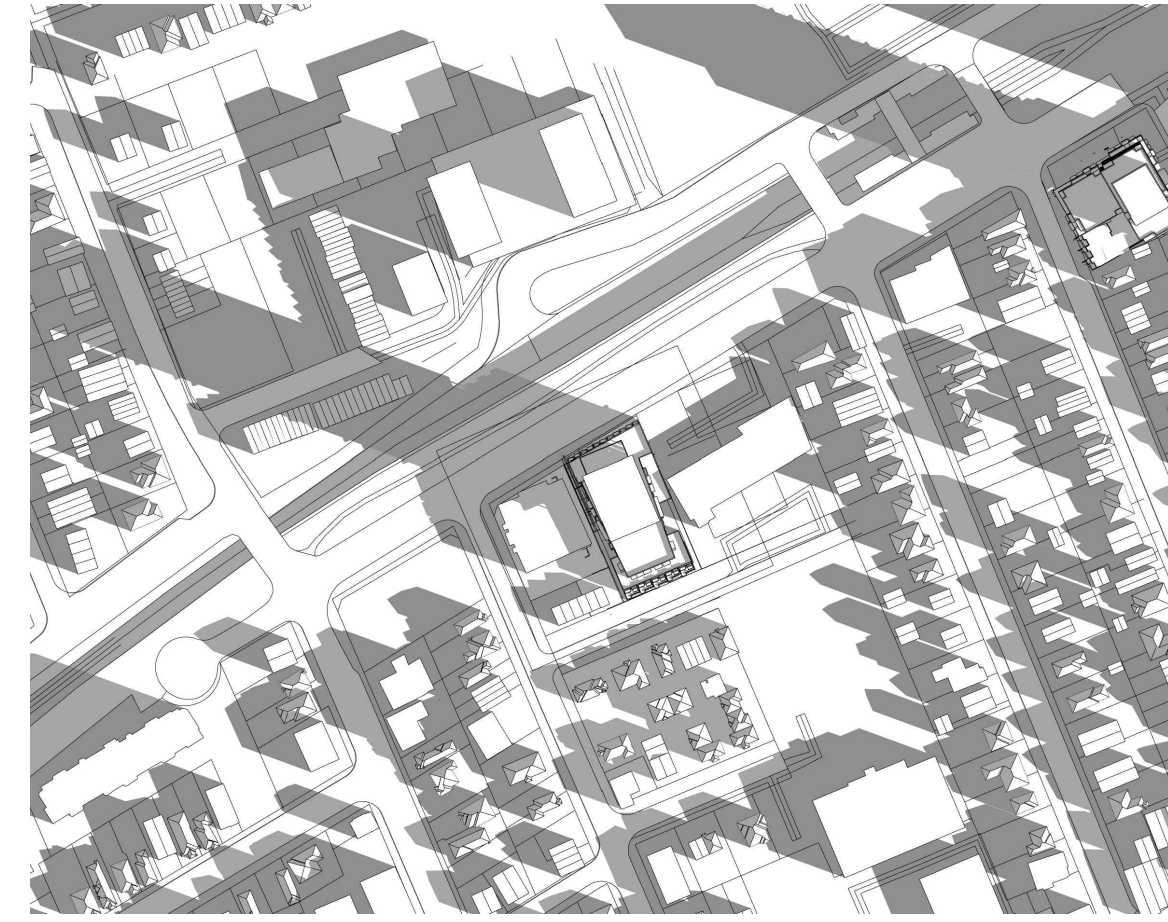


8:00 AM



10:00 AM



12:00 PM

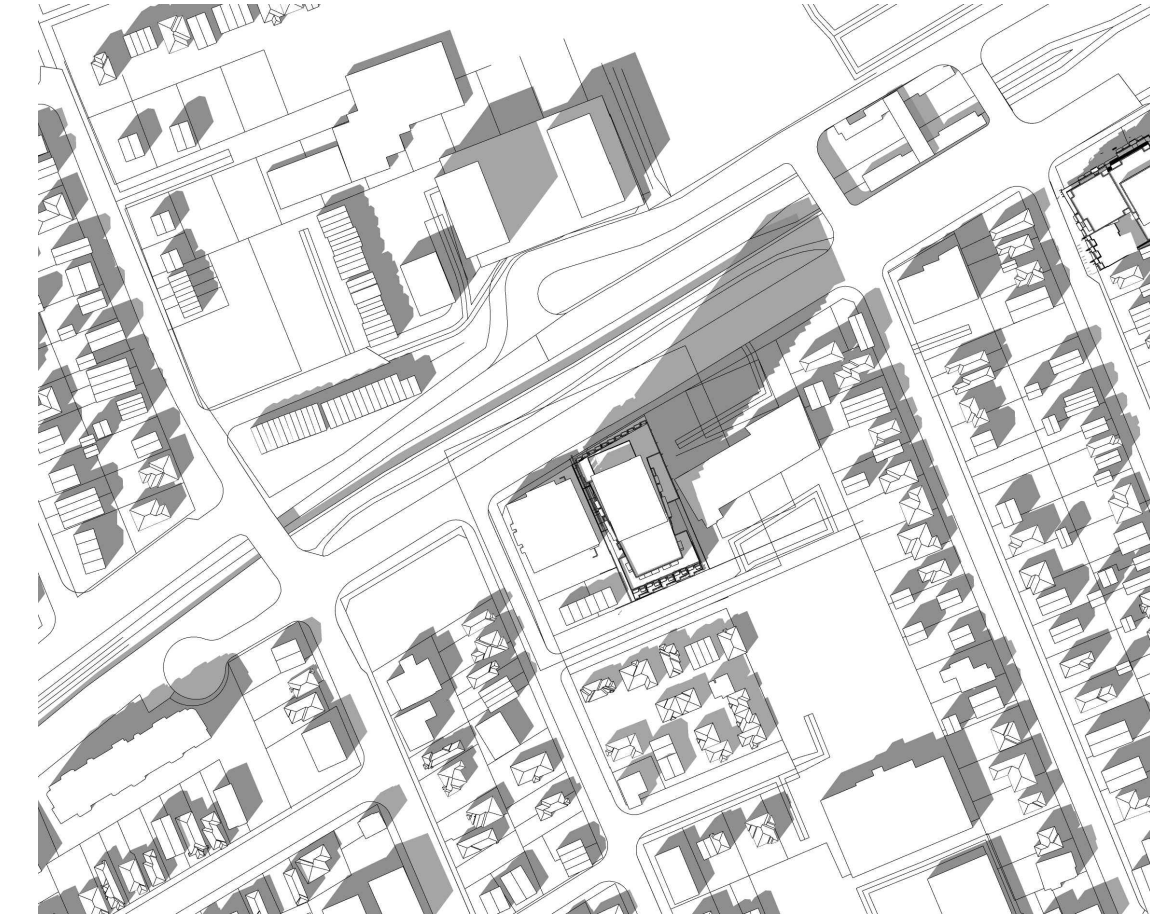


2:00 PM



4:00 PM

JUNE.21 (DST)

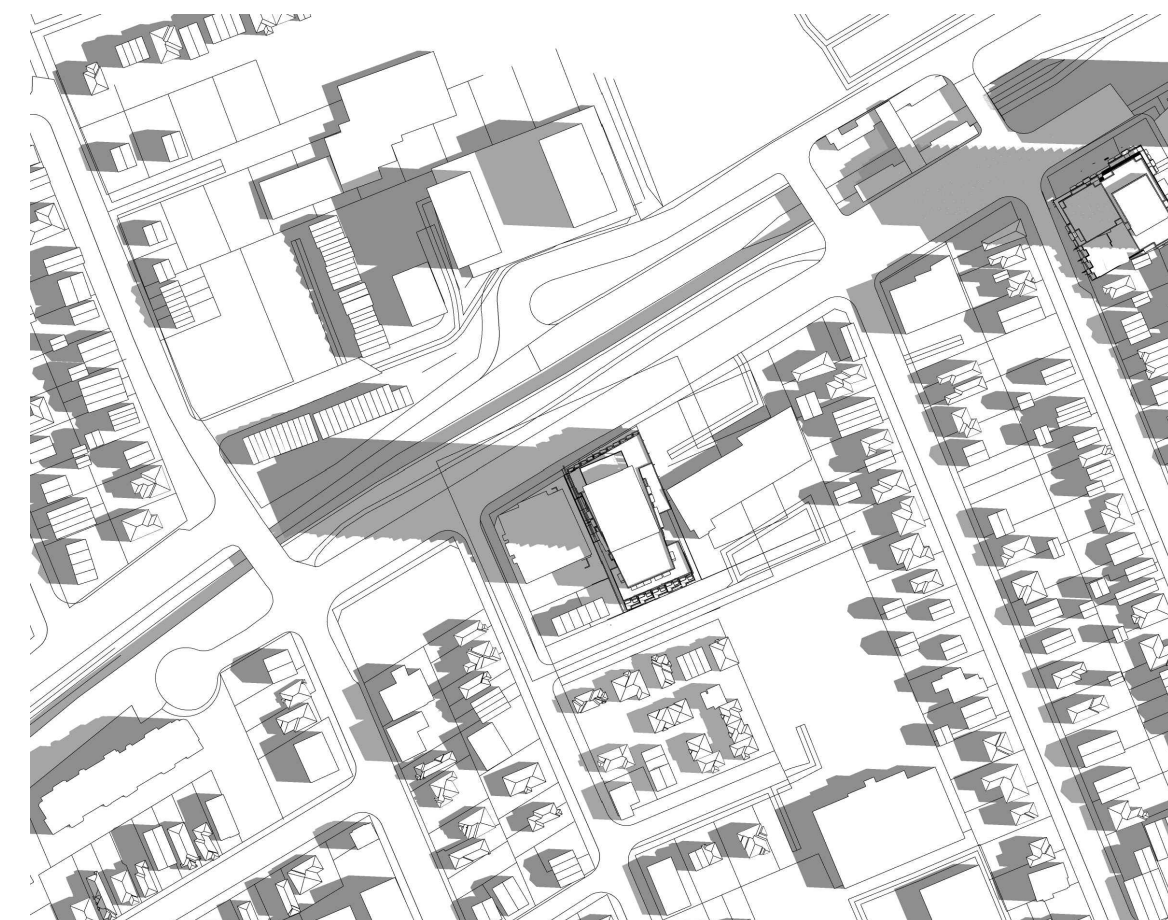

8:00 AM



10:00 AM



12:00 PM




2:00 PM




4:00 PM

SEPTEMBER.21 (DST)

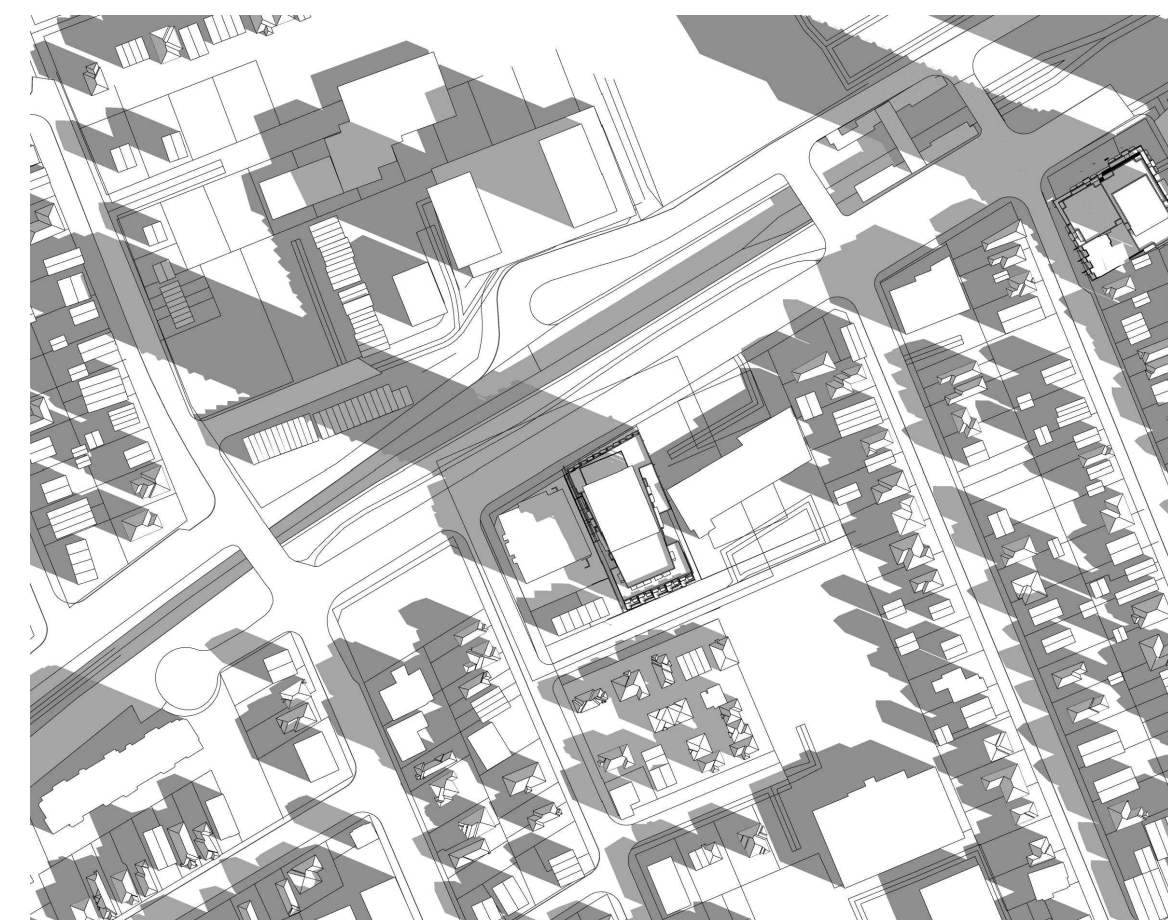


8:00 AM

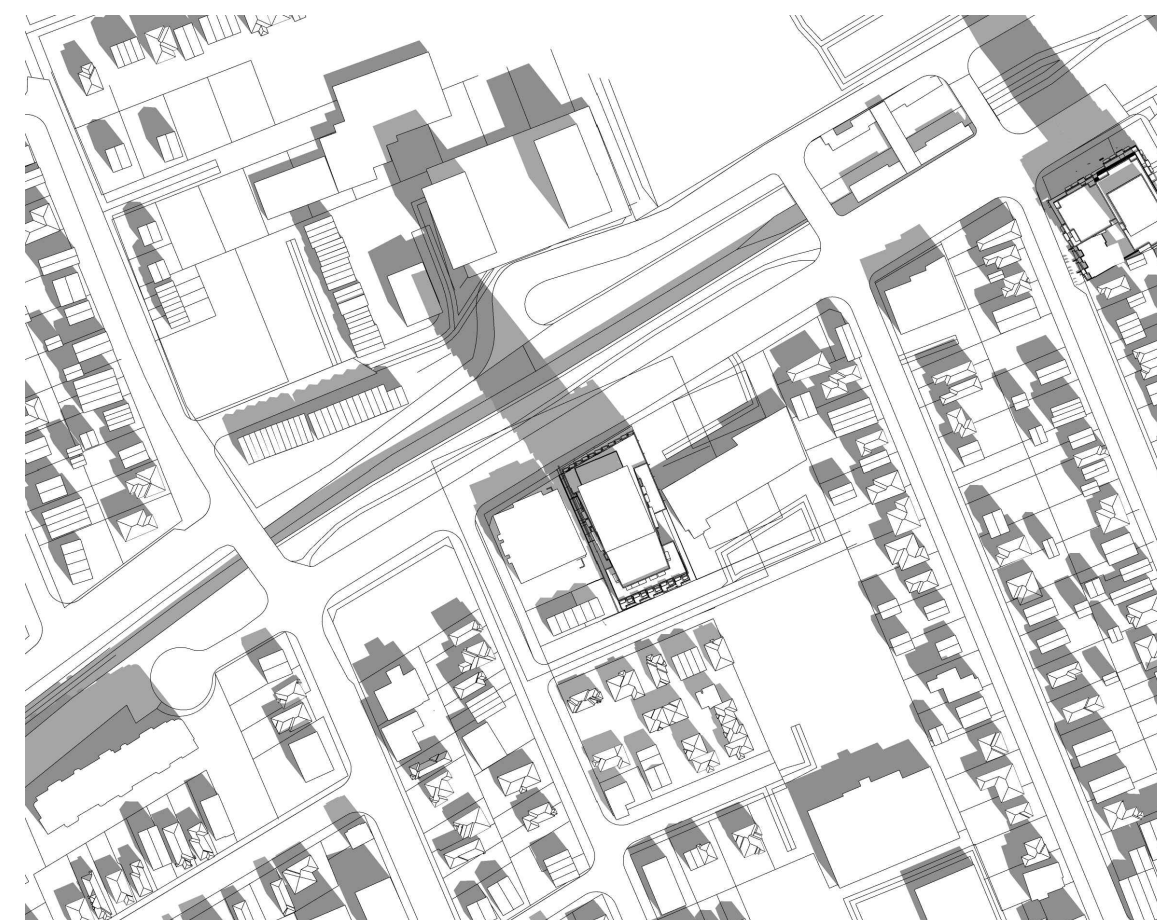

10:00 AM



12:00 PM

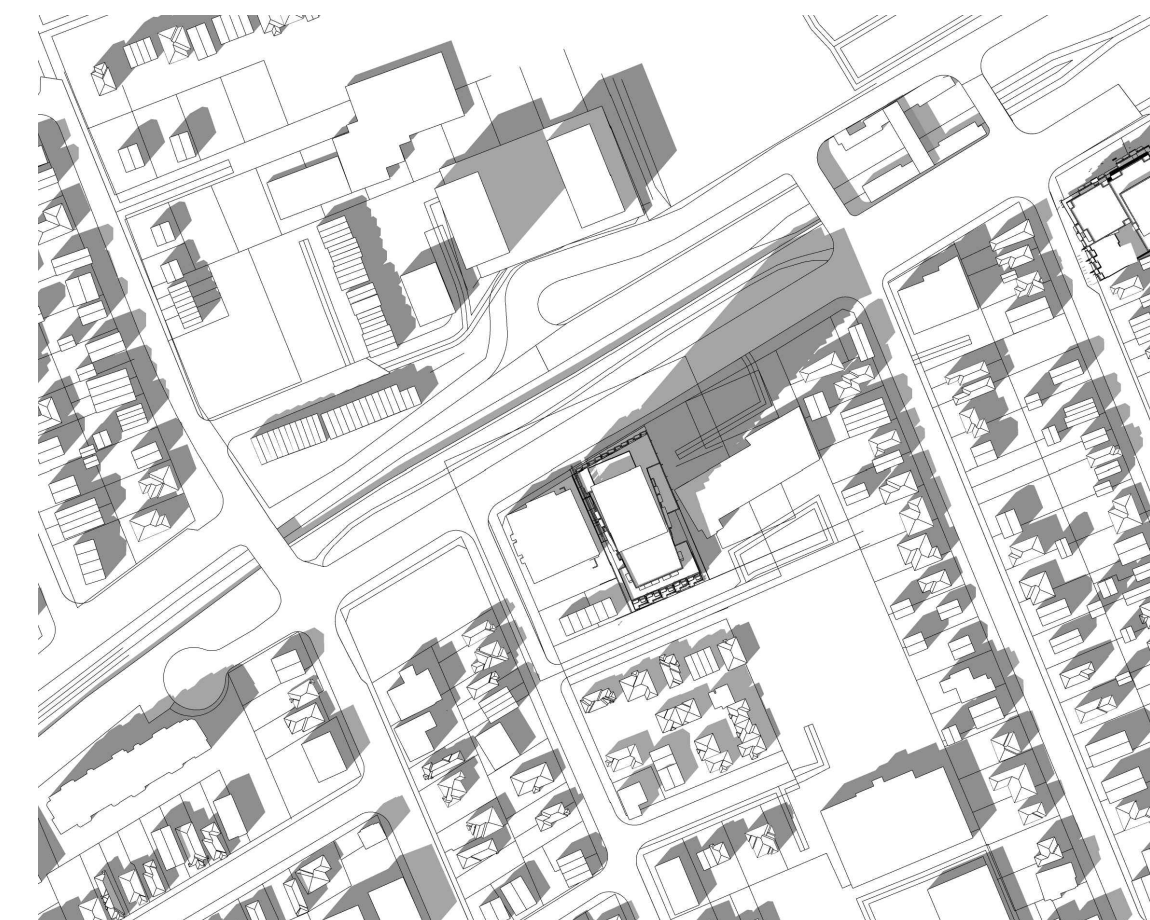

2:00 PM




4:00 PM


DECEMBER.21




8:00 AM

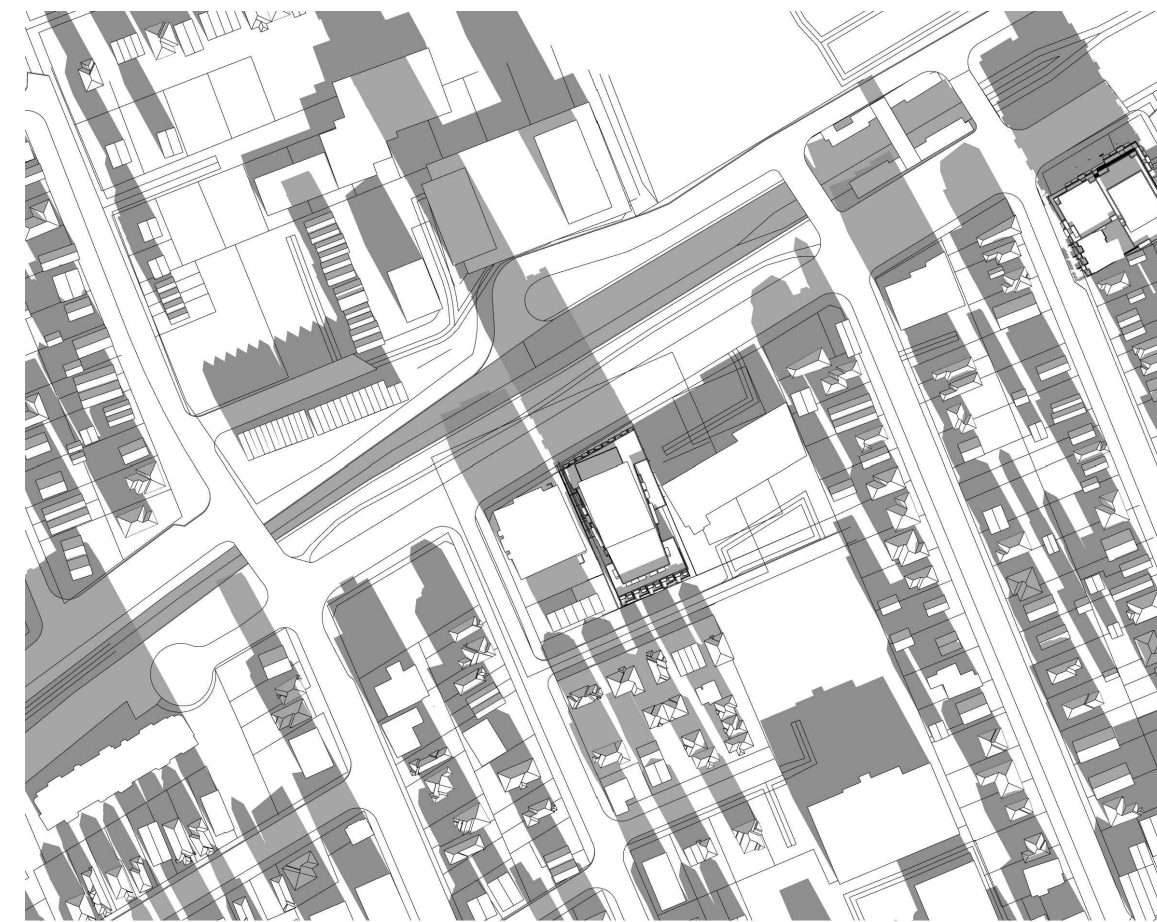


10:00 AM

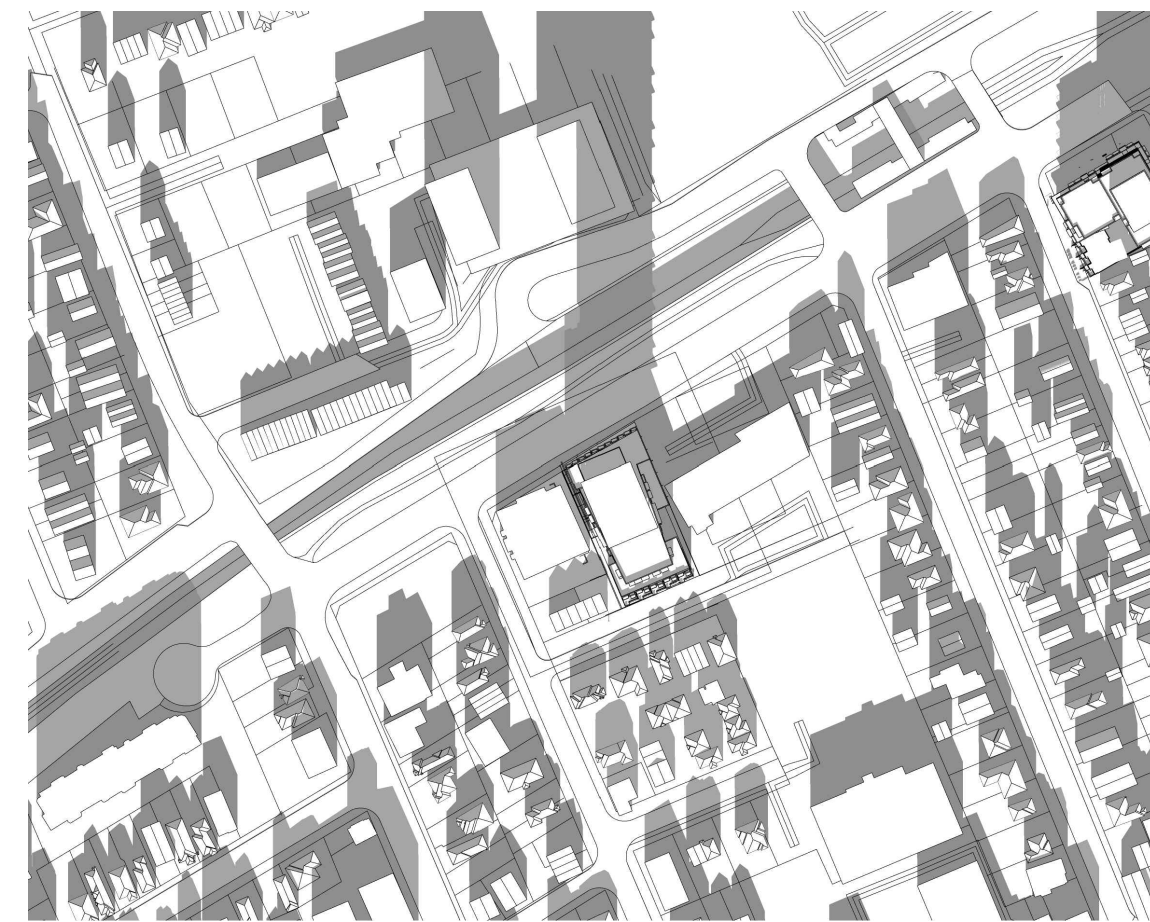

12:00 PM

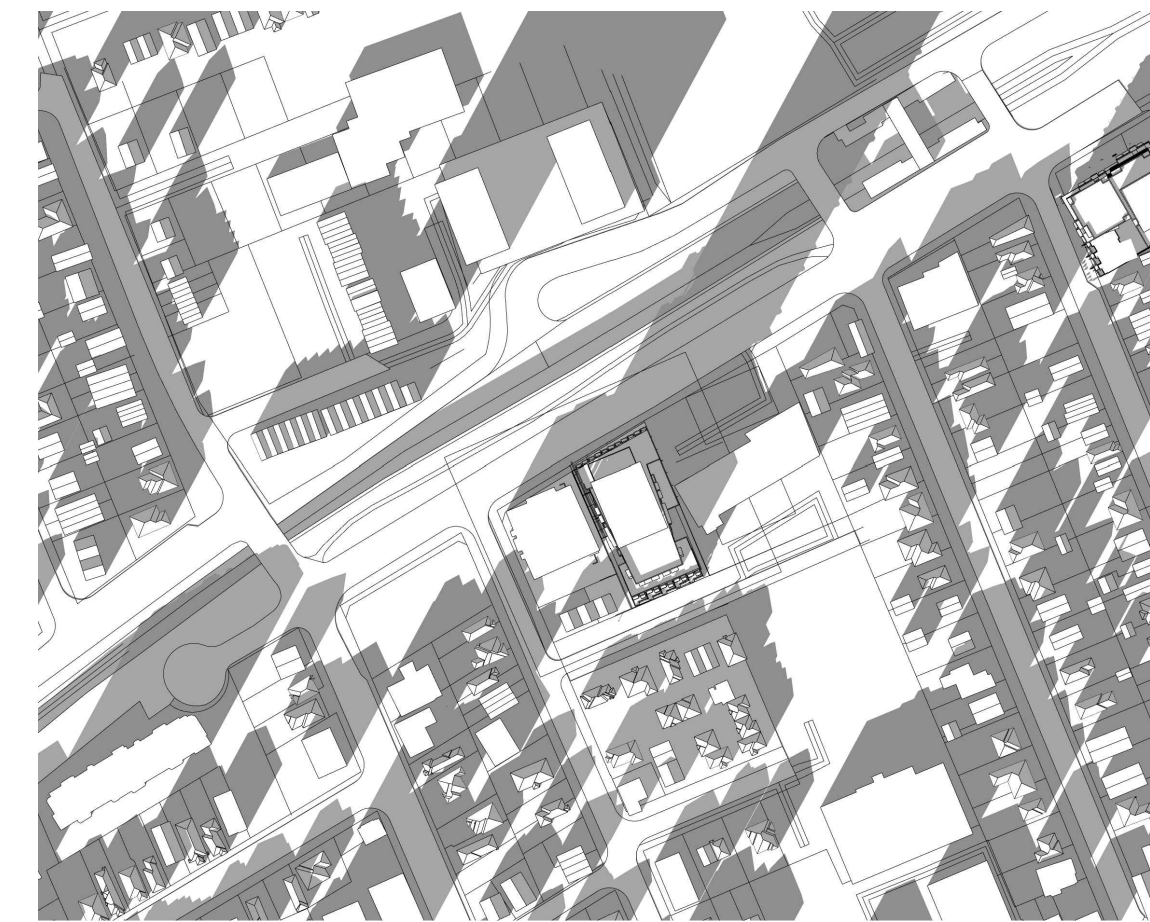

2:00 PM

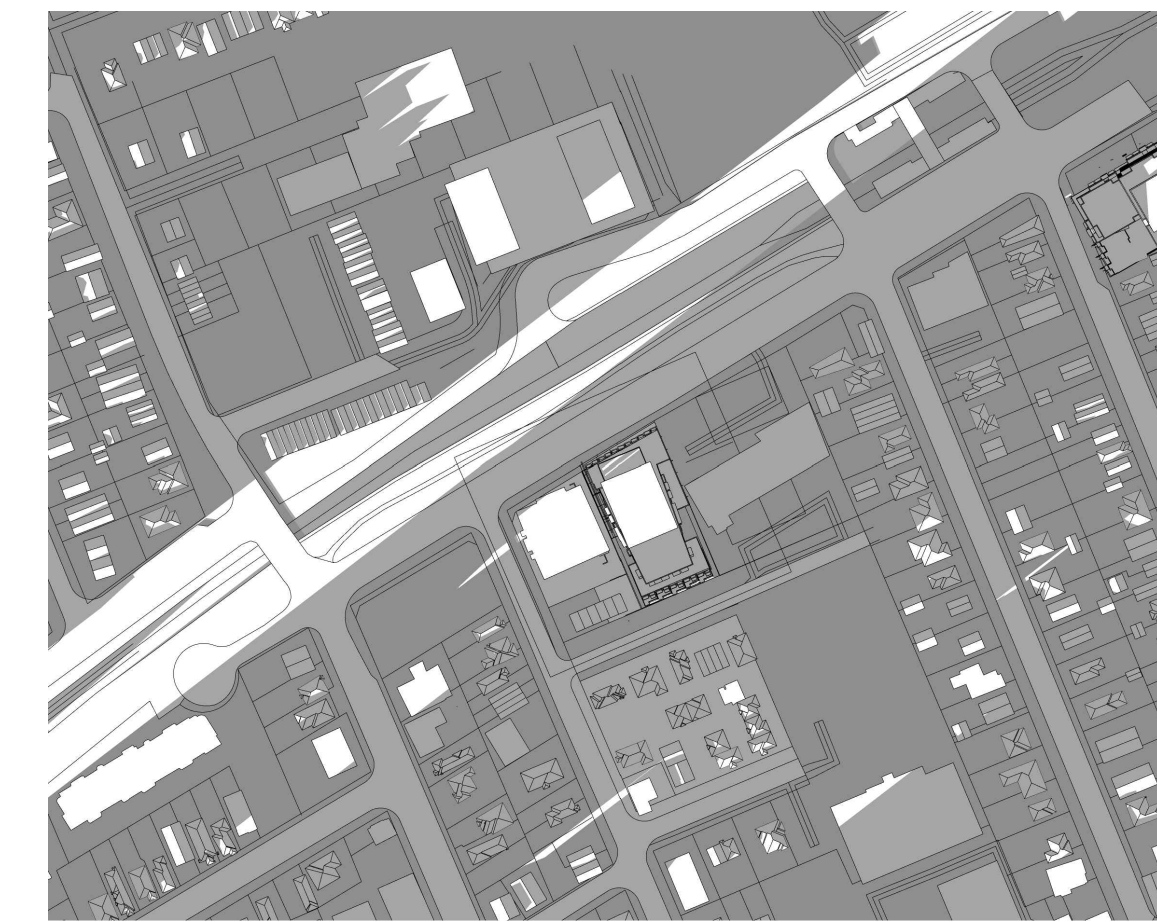

4:00 PM

IT IS THE RESPONSIBILITY OF THE APPROPRIATE CONTRACTOR TO CHECK AND VERIFY ALL DIMENSIONS ON SITE AND TO REPORT ALL ERRORS AND/OR OMISSIONS TO THE ARCHITECT.  
ALL CONTRACTORS MUST COMPLY WITH ALL PERTINENT CODES AND BY-LAWS.  
THIS DRAWING MAY NOT BE USED FOR CONSTRUCTION UNTIL SIGNED BY THE ARCHITECT.  
DO NOT SCALE DRAWINGS.  
COPYRIGHT RESERVED.

NOTATION SYMBOLS:

- (01) INDICATES DRAWING NOTES, LISTED ON EACH SHEET.
- (02) INDICATES ASSEMBLY TYPE; REFER TO TYPICAL ASSEMBLIES SCHEDULE.
- (03) INDICATES WINDOW TYPE; REFER TO WINDOW ELEVATIONS AND DETAILS ON ADD SERIES.
- (04) INDICATES DOOR TYPE; REFER TO DOOR SCHEDULE AND DETAILS ON ADD SERIES.
- (05) DETAIL NUMBER
- (06) TITLE SCALE
- (07) DETAIL REFERENCE PAGE
- (08) DETAIL CROSS REFERENCE PAGE

ISSUED FOR SITE PLAN APPROVAL	Apr 06, 21
ISSUED FOR REZONING	May 5, 20
No. DESCRIPTION	DATE

REVISIONS:

	NORTH ARROW:
SEAL DATE: STAMP DATE	

CLIENT:  
**SCOTT STREET DEVELOPMENTS INC.**

ARCHITECT:  
**rla/architecture**

PROJECT TITLE:  
**2050 SCOTT STREET  
OTTAWA ONTARIO**

SHEET TITLE:  
**SUNSHADE STUDY**

DRAWN: RLA	CHECKED: RLA
SCALE: 1:24	SHEET No. <b>A-9</b>
PROJECT No. 1928	