



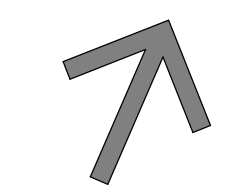
IT IS THE RESPONSIBILITY OF THE APPROPRIATE CONTRACTOR TO CHECK AND VERIFY ALL DIMENSIONS ON SITE AND TO REPORT ALL ERRORS AND/OR OMISSIONS TO THE ARCHITECT.
 ALL CONTRACTORS MUST COMPLY WITH ALL PERTINENT CODES AND BY-LAWS.
 THIS DRAWING MAY NOT BE USED FOR CONSTRUCTION UNTIL SIGNED BY THE ARCHITECT.
 DO NOT SCALE DRAWINGS.
 COPYRIGHT RESERVED.

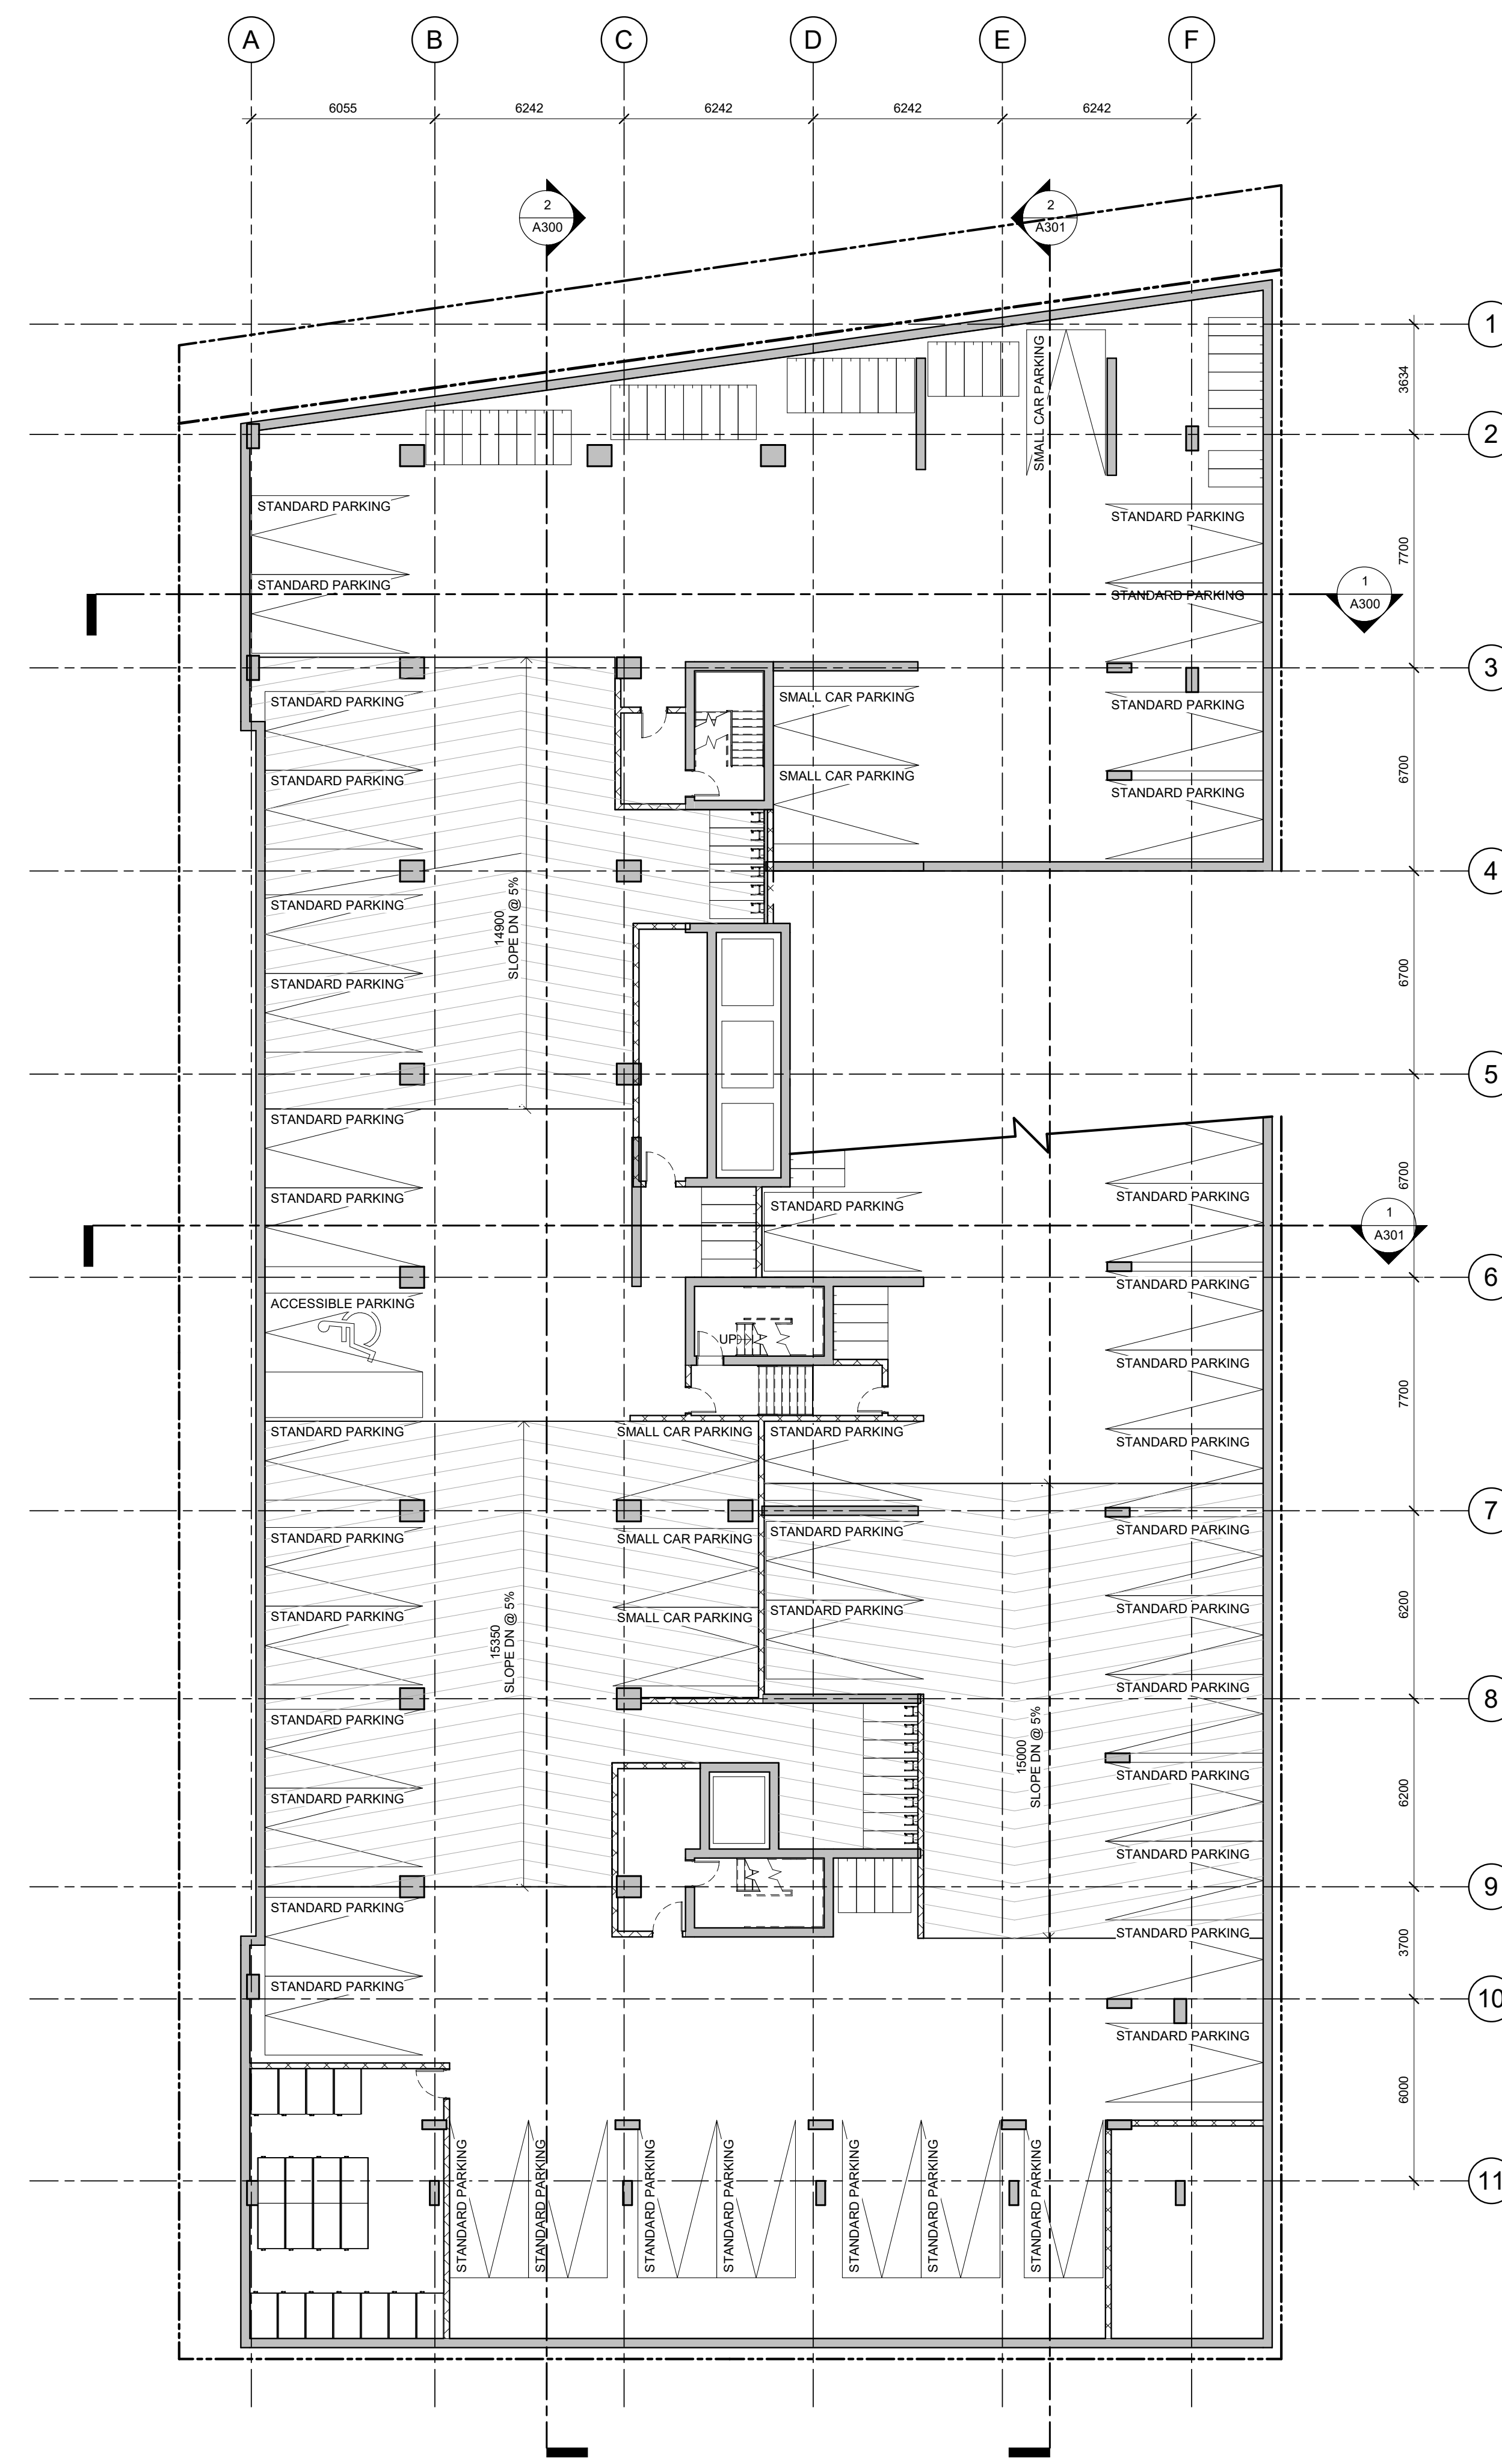

1
A100
P4 FLOOR PLAN
1: 150

1	ISSUED FOR SITE PLAN APPROVAL	06/04/21
No.	DESCRIPTION	DDIMMYY

REVISIONS:

ARCHITECT SEAL:  RODERICK-LAHEY LICENCE 4376	NORTH ARROW:  TRUE NORTH
--	---

CLIENT:

SCOTT STREET DEVELOPMENTS INC.

ARCHITECT:
rla/architecture
56 Beech Street, Ottawa, Ontario K1S 3J6
t.613.724.9932 f.613.724.1209 www.rodericklahey.ca


PROJECT TITLE:
2050 SCOTT STREET
2050 SCOTT STREET

SHEET TITLE:
P4 FLOOR PLAN

DRAWN: VM	CHECKED: KR
SCALE: 1: 150	SHEET No: A100
PROJECT No: 1928	

PAPER SIZE: ISO Full Sheet B1 (707.00 x 1000.00mm)
PLOT SCALE: 1:1
C:\Users\mccarney\Documents\1928 - 2050 Scott St Central Model_VM\Carney_P4050.rvt
PLOT DATE: 4/14/2021 11:09:15 AM


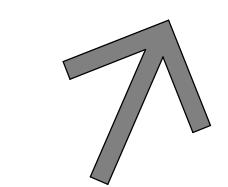
IT IS THE RESPONSIBILITY OF THE APPROPRIATE CONTRACTOR TO CHECK AND VERIFY ALL DIMENSIONS ON SITE AND TO REPORT ALL ERRORS AND/OR OMISSIONS TO THE ARCHITECT.
 ALL CONTRACTORS MUST COMPLY WITH ALL PERTINENT CODES AND BY-LAWS.
 THIS DRAWING MAY NOT BE USED FOR CONSTRUCTION UNTIL SIGNED BY THE ARCHITECT.
 DO NOT SCALE DRAWINGS.
 COPYRIGHT RESERVED.

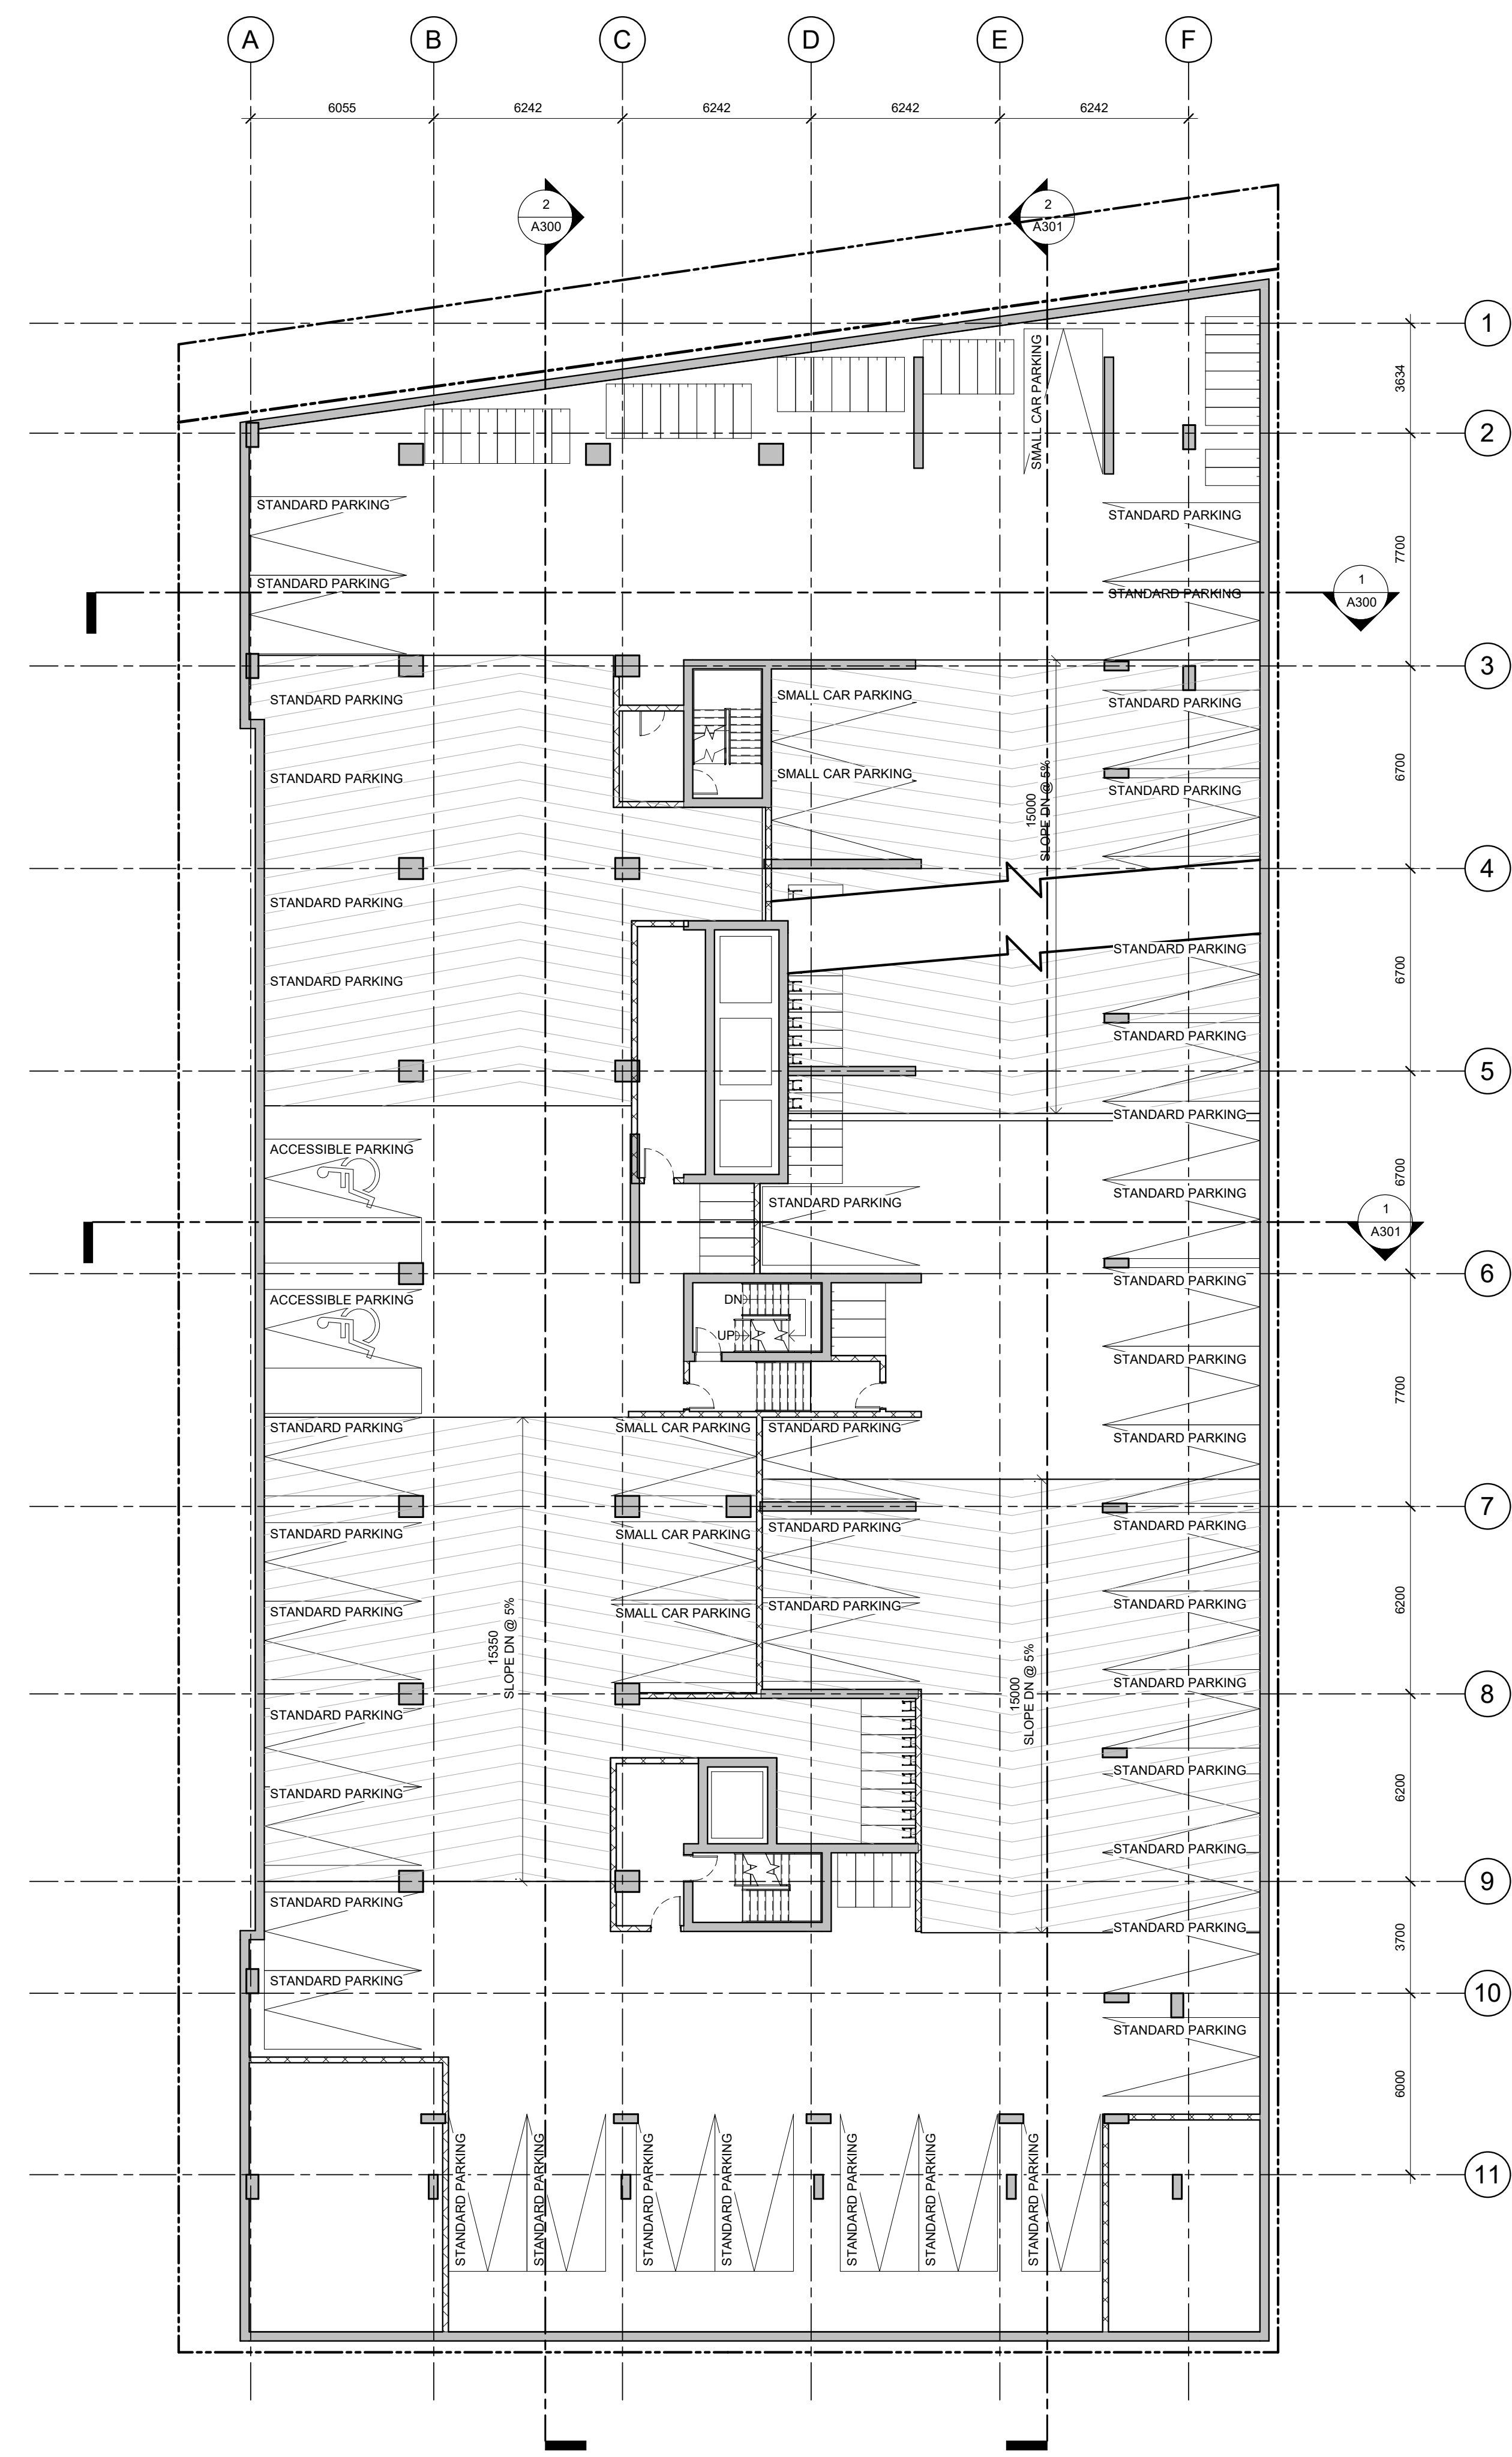

1
A101 P3 FLOOR PLAN
1:150

1	ISSUED FOR SITE PLAN APPROVAL	06/04/21
No.	DESCRIPTION	DDIMMYY

REVISIONS:

ARCHITECT SEAL:  RODERICK-LAHEY LICENCE 4376	NORTH ARROW:  TRUE NORTH
--	---

CLIENT:

SCOTT STREET DEVELOPMENTS INC.

ARCHITECT:
rla/architecture
56 Beech Street, Ottawa, Ontario K1S 3J6
t.613.724.9932 f.613.724.1209 www.rodericklahey.ca


PROJECT TITLE:
2050 SCOTT STREET
2050 SCOTT STREET

SHEET TITLE:
P3 FLOOR PLAN

DRAWN: VM	CHECKED: KR
SCALE: 1:150	SHEET No.:
PROJECT No.:	A101
1928	

PAPER SIZE: ISO Full Sheet B1 (707.00 x 1000.00mm)
PLOT SCALE: 1:1
C:\Users\mccarney\Documents\1928 - 2050 Scott St Central Model_VM\Carney_A101.rvt
PLOT DATE: 4/14/2021 11:09:16 AM

IT IS THE RESPONSIBILITY OF THE APPROPRIATE CONTRACTOR TO CHECK AND VERIFY ALL DIMENSIONS ON SITE AND TO REPORT ALL ERRORS AND/OR OMISSIONS TO THE ARCHITECT.
 ALL CONTRACTORS MUST COMPLY WITH ALL PERTINENT CODES AND BY-LAWS.
 THIS DRAWING MAY NOT BE USED FOR CONSTRUCTION UNTIL SIGNED BY THE ARCHITECT.
 DO NOT SCALE DRAWINGS.
 COPYRIGHT RESERVED.

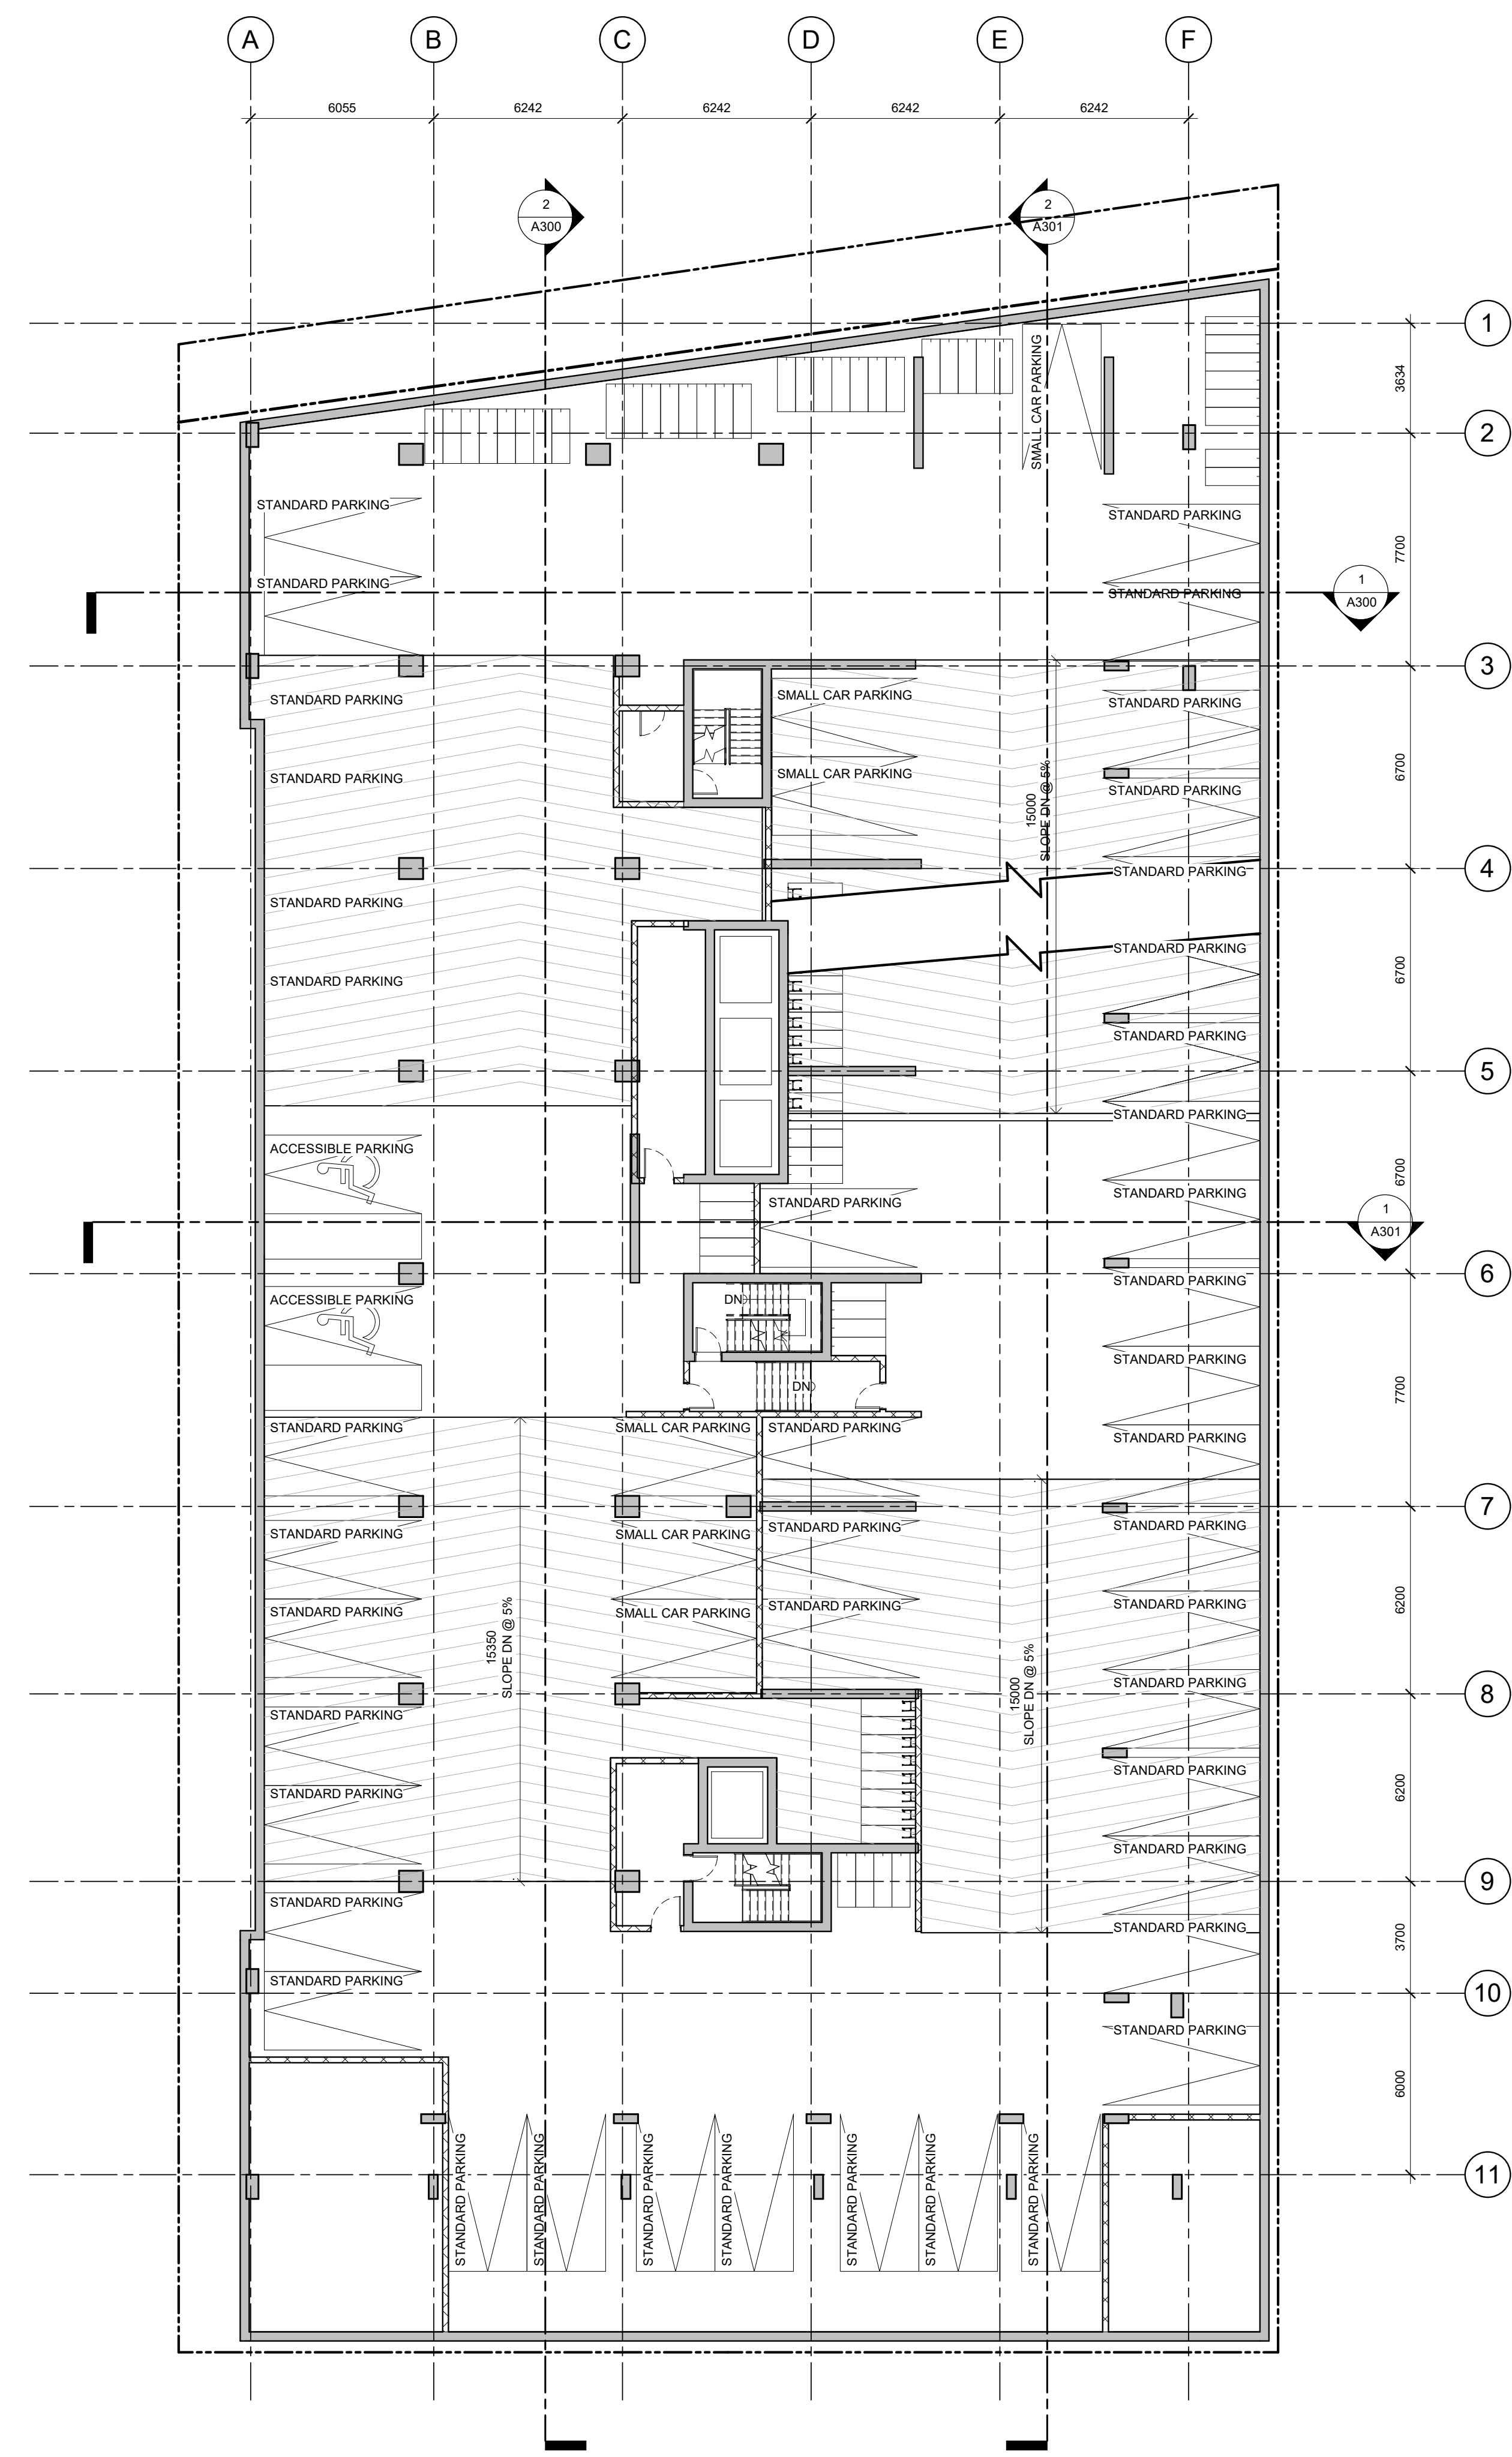

1
A102 P2 FLOOR PLAN
1:150

1	ISSUED FOR SITE PLAN APPROVAL	06/04/21
No.	DESCRIPTION	DDIMMYY

REVISIONS:

ARCHITECT SEAL:	NORTH ARROW:
	TRUE NORTH

CLIENT:

SCOTT STREET DEVELOPMENTS INC.

ARCHITECT:

rla/architecture
 56 Beech Street, Ottawa, Ontario K1S 3J6
 t.613.724.9932 f.613.724.1209 www.rodriklalley.ca

PROJECT TITLE:

2050 SCOTT STREET

2050 SCOTT STREET


SHEET TITLE:

P2 FLOOR PLAN

DRAWN: VM	CHECKED: KR
SCALE: 1:150	SHEET No.:
PROJECT No.:	A102
1928	

PAPER SIZE: ISO Full Sheet B1 (707.00 x 1000.00mm) PLOT SCALE: 1:1 C:\Users\mccarney\Documents\1928 - 2050 Scott St Central Model_VMcCarney.rvt 4/14/2021 11:09:16 AM

IT IS THE RESPONSIBILITY OF THE APPROPRIATE CONTRACTOR TO CHECK AND VERIFY ALL DIMENSIONS ON SITE AND TO REPORT ALL ERRORS AND/OR OMISSIONS TO THE ARCHITECT.
 ALL CONTRACTORS MUST COMPLY WITH ALL PERTINENT CODES AND BY-LAWS.
 THIS DRAWING MAY NOT BE USED FOR CONSTRUCTION UNTIL SIGNED BY THE ARCHITECT.
 DO NOT SCALE DRAWINGS.
 COPYRIGHT RESERVED.

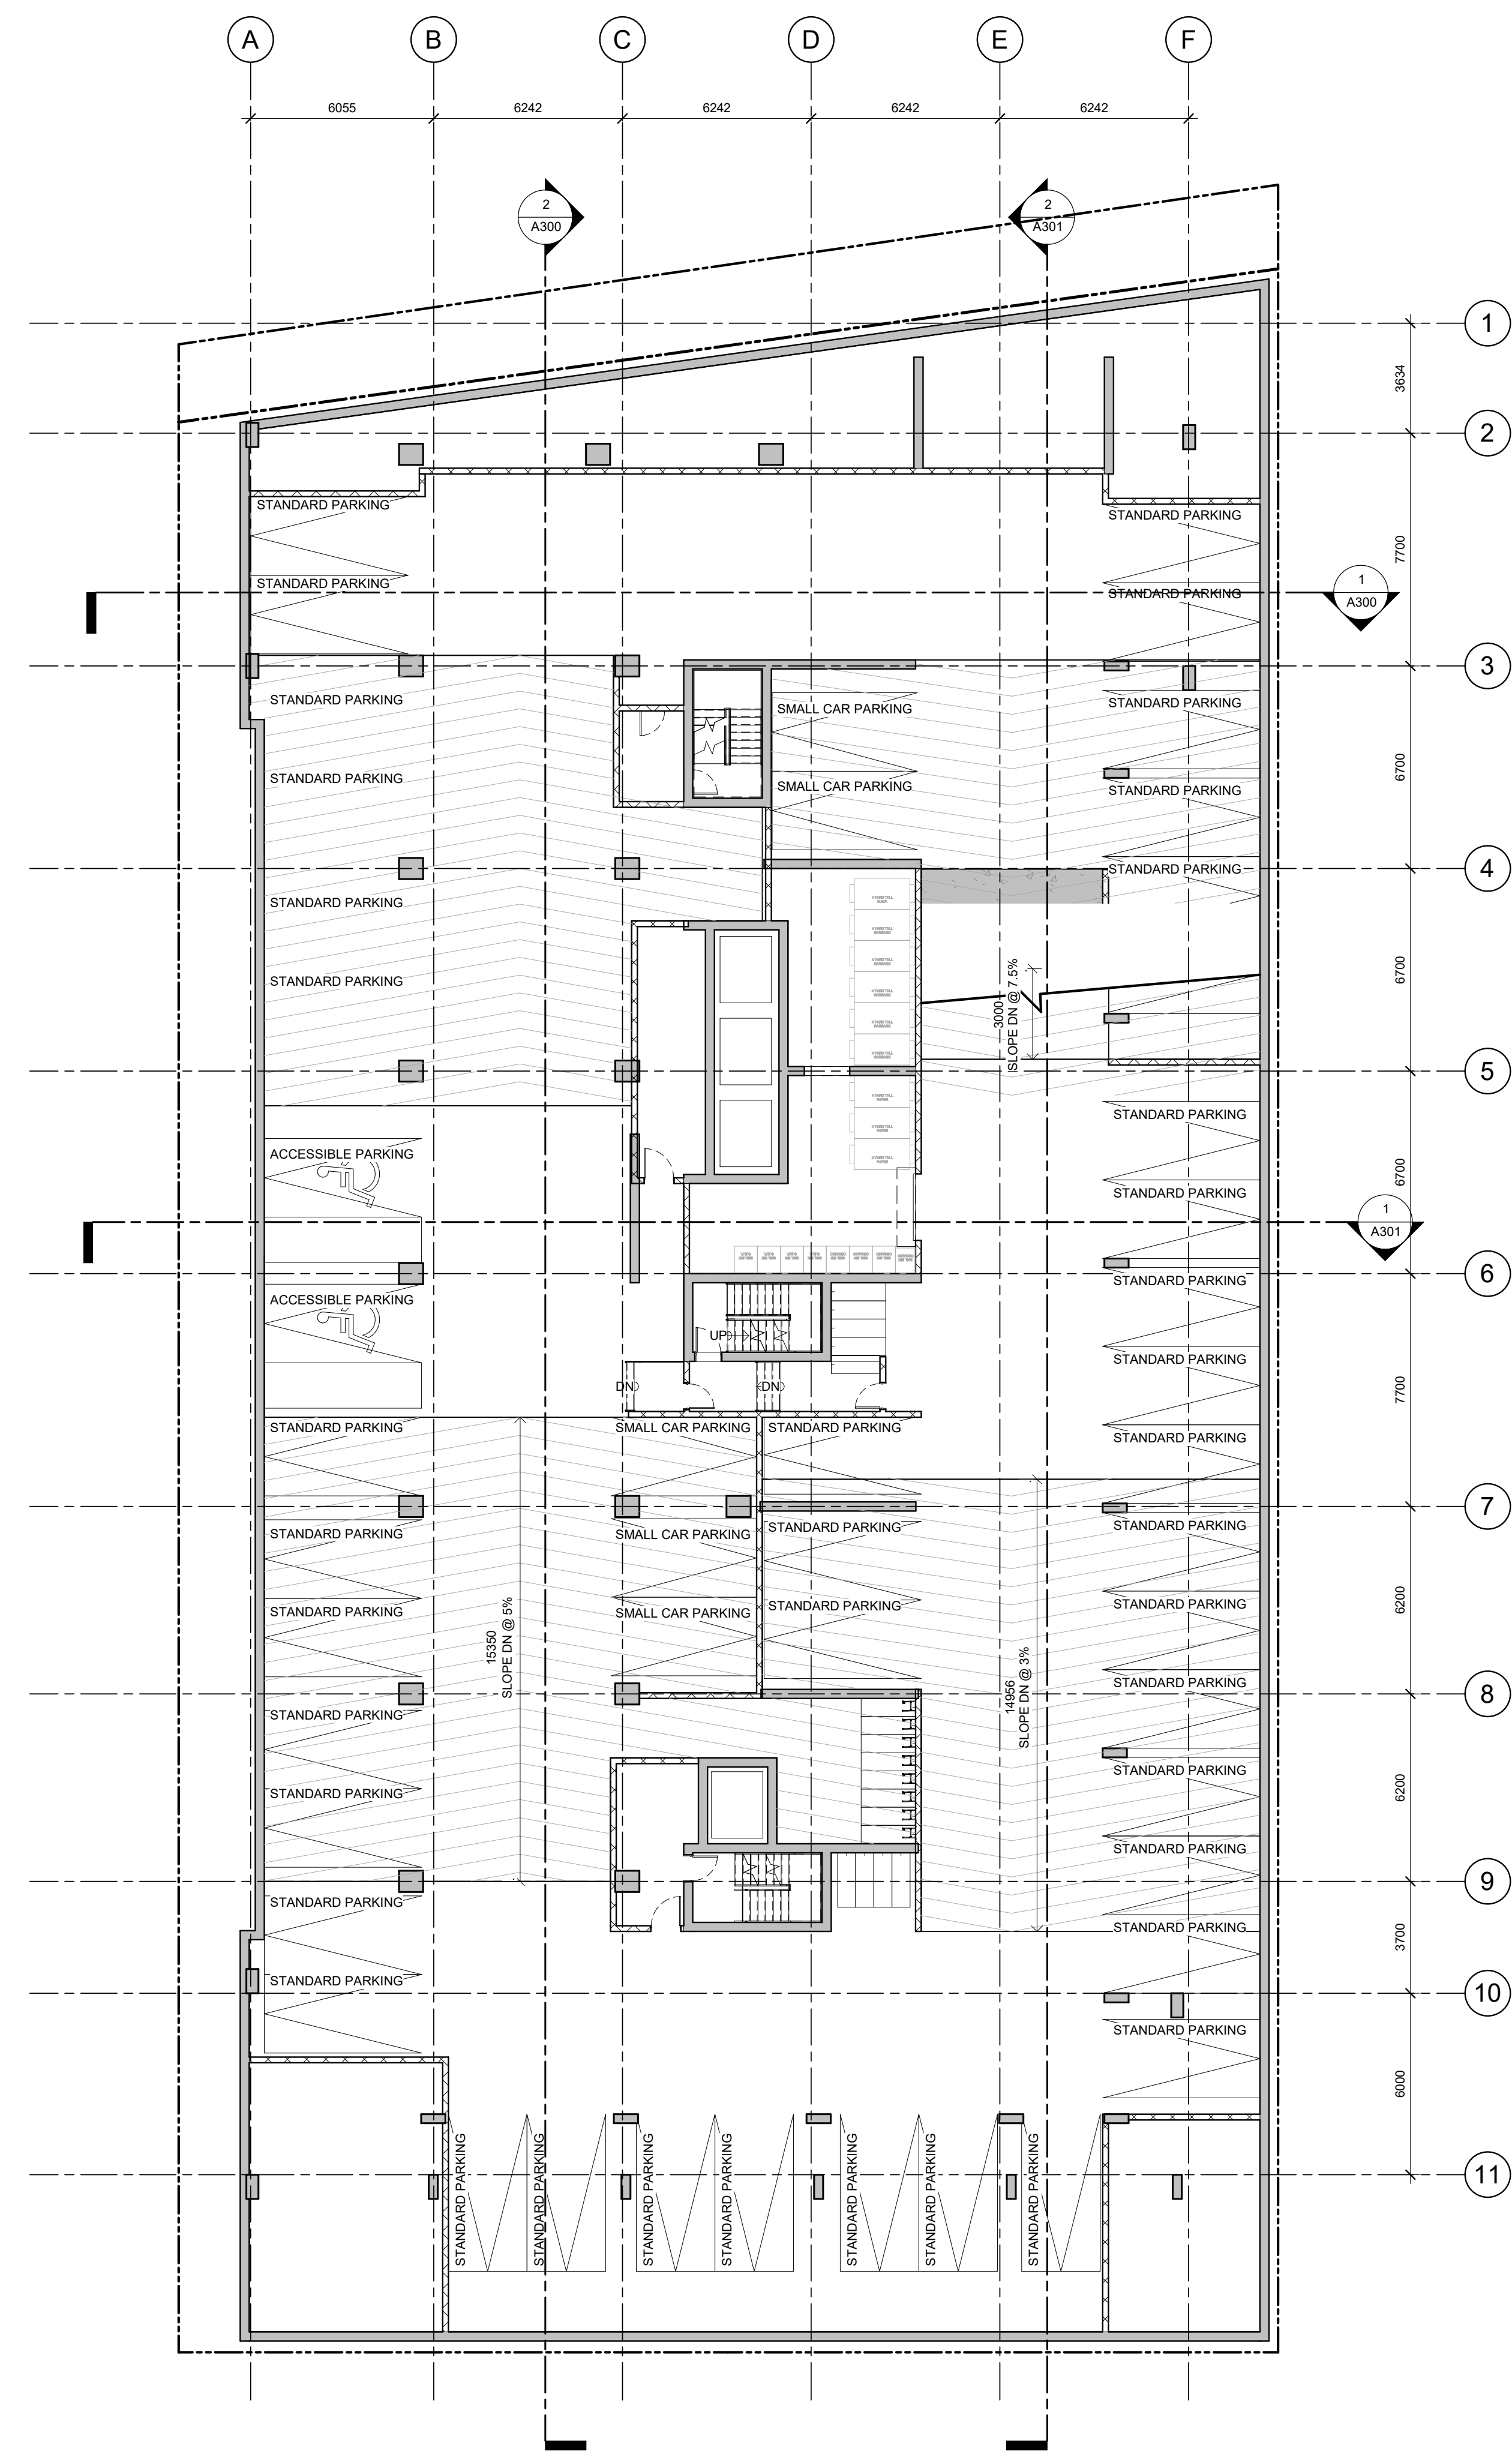

1 P1 FLOOR PLAN
 A103 1:150

1	ISSUED FOR SITE PLAN APPROVAL	06/04/21
No.	DESCRIPTION	DDIMMYY

REVISIONS:

ARCHITECT SEAL:	NORTH ARROW:
RODERICK-LAHEY	TRUE NORTH
LICENCE 4376	

CLIENT:

SCOTT STREET DEVELOPMENTS INC.

ARCHITECT:

rla/architecture
 56 Beech Street, Ottawa, Ontario K1S 3J6
 t.613.724.9932 f.613.724.1209 www.rodericklahey.ca

PROJECT TITLE:

2050 SCOTT STREET

2050 SCOTT STREET


SHEET TITLE:

P1 FLOOR PLAN

DRAWN:	CHECKED:
VM	KR
SCALE:	SHEET No.:
1:150	A103
PROJECT No.:	
1928	

PAPER SIZE: ISO Full Sheet B1 (707.00 x 1000.00mm)
 PLOT SCALE: 1:1
 C:\Users\mcarney\Documents\1928 - 2050 Scott St Central Model_VMcCarney_7.0.2021.rvt
 PLOT DATE: 4/14/2021 11:09:17 AM

IT IS THE RESPONSIBILITY OF THE APPROPRIATE CONTRACTOR TO CHECK AND VERIFY ALL DIMENSIONS ON SITE AND TO REPORT ALL ERRORS AND/OR OMISSIONS TO THE ARCHITECT.
 ALL CONTRACTORS MUST COMPLY WITH ALL PERTINENT CODES AND BY-LAWS.
 THIS DRAWING MAY NOT BE USED FOR CONSTRUCTION UNTIL SIGNED BY THE ARCHITECT.
 DO NOT SCALE DRAWINGS.
 COPYRIGHT RESERVED.

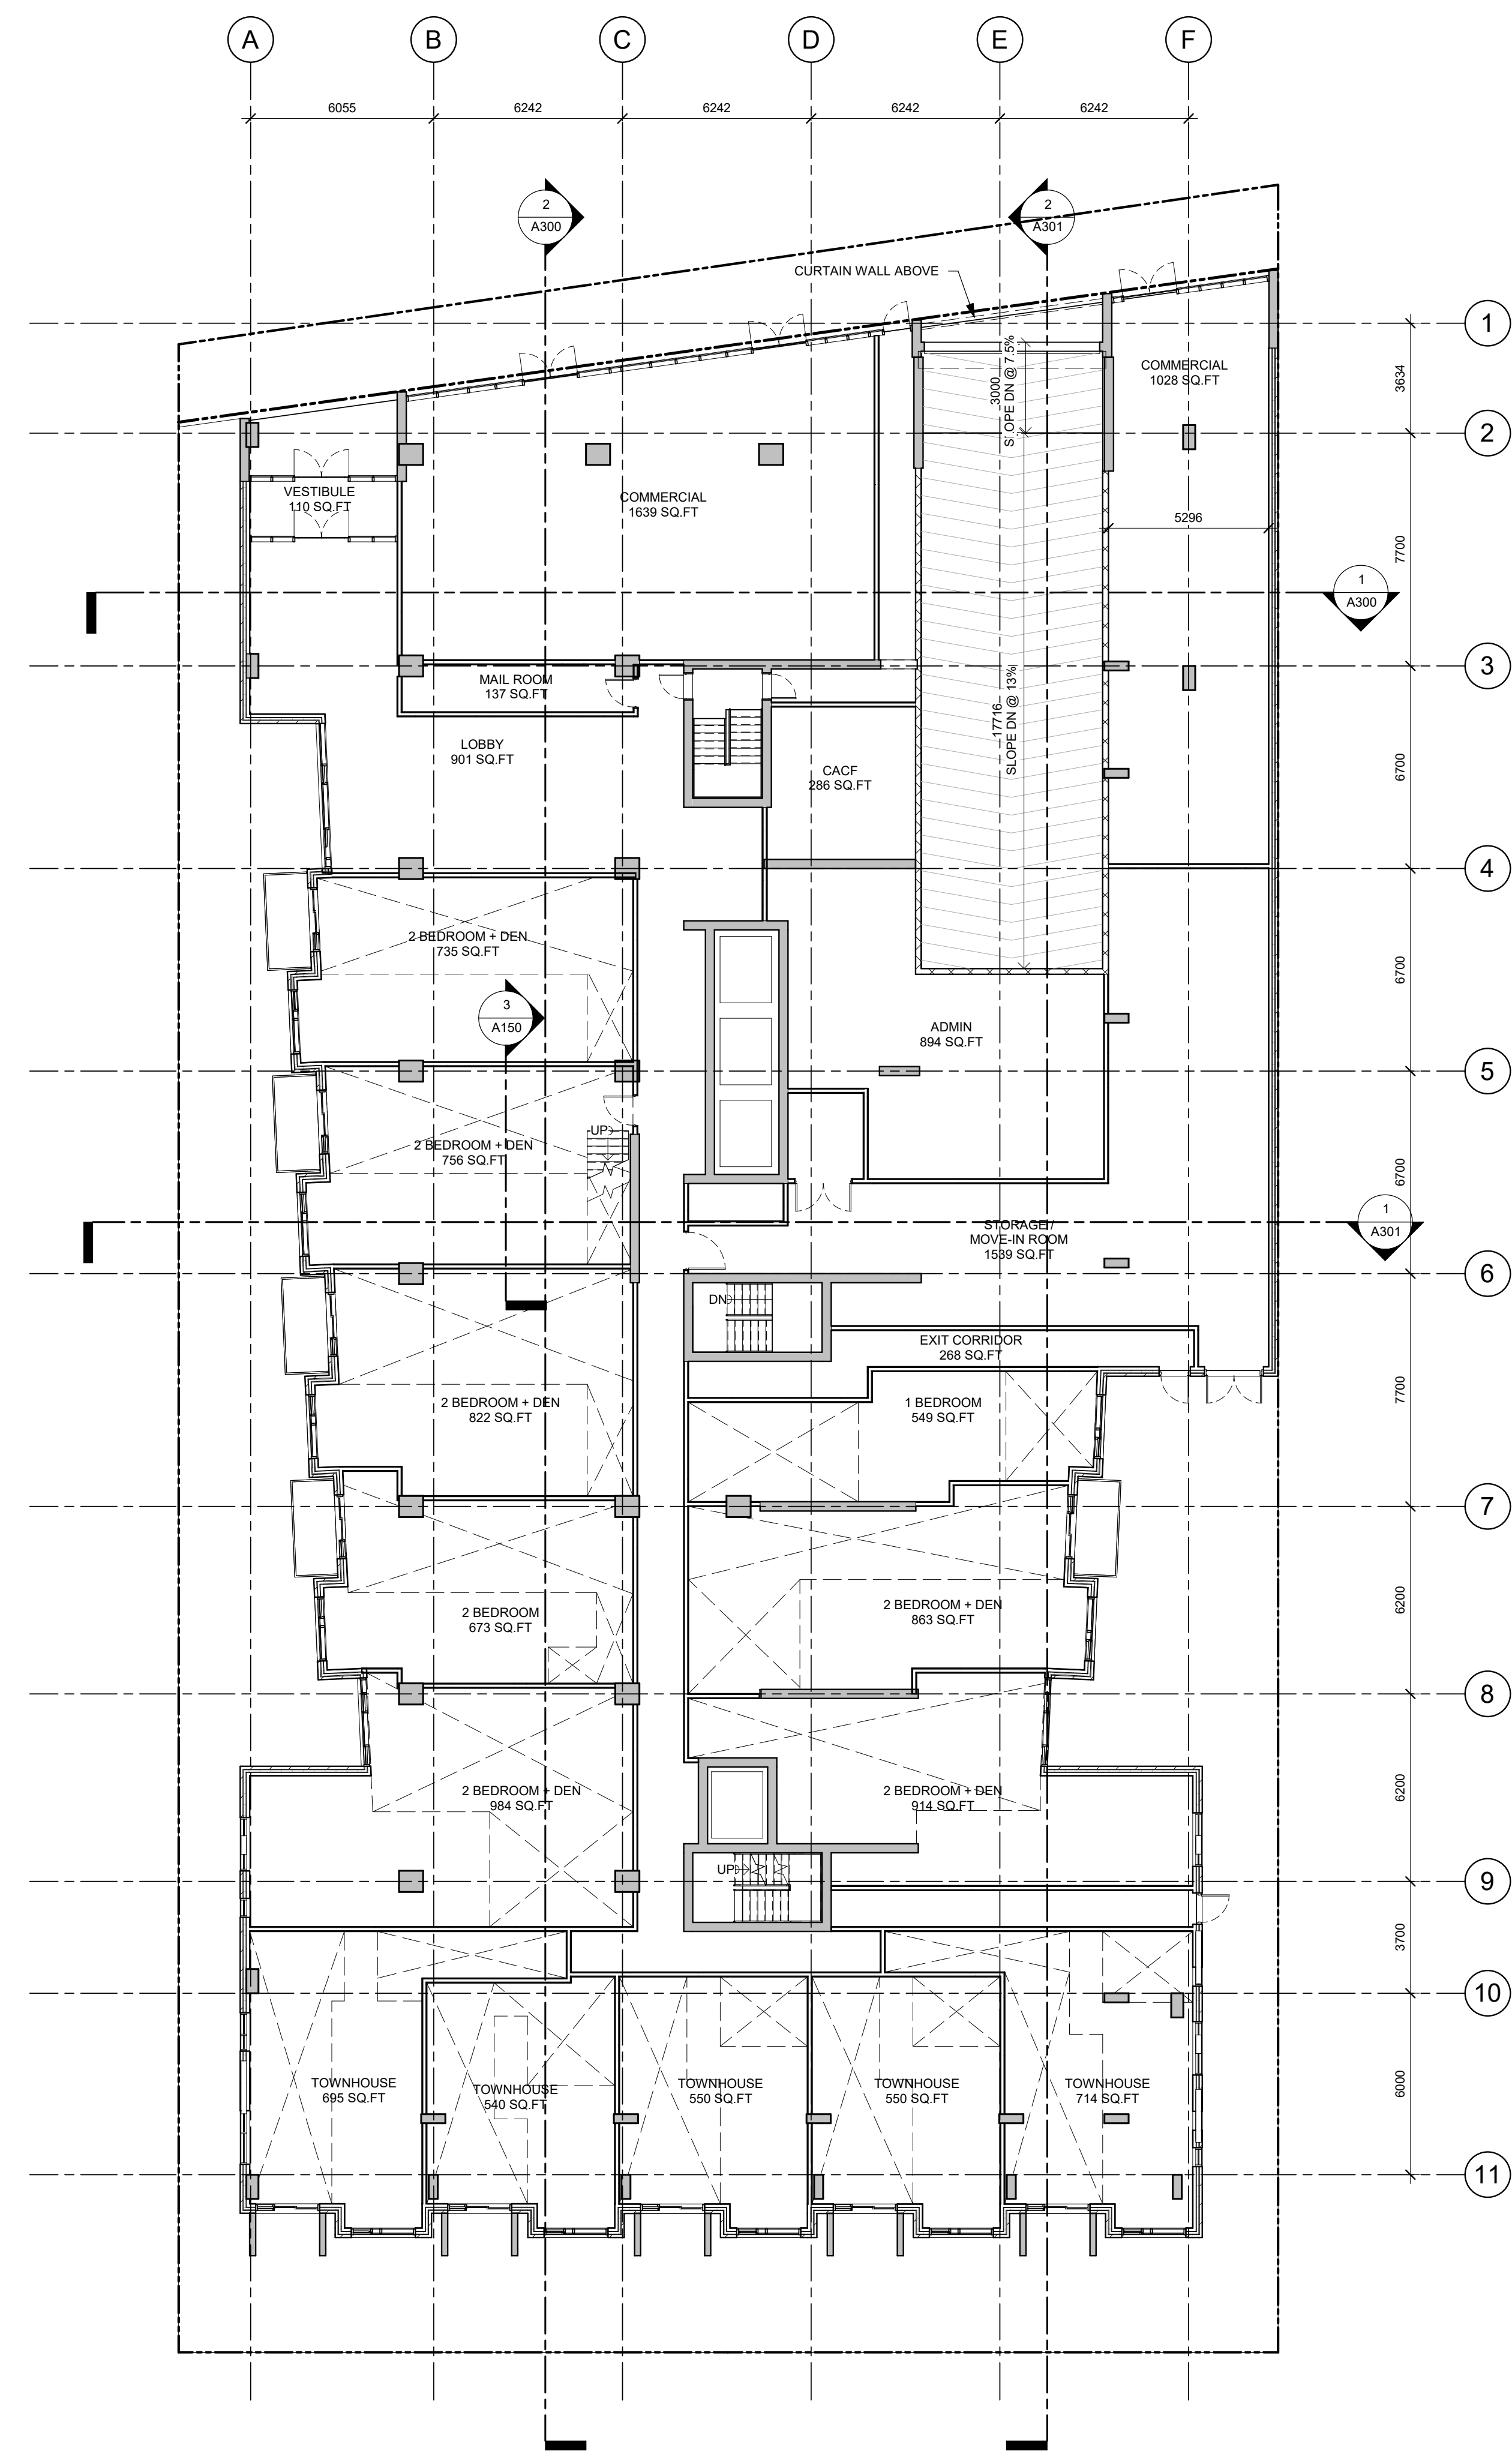



1
A104 GROUND FLOOR PLAN
1:150

1 ISSUED FOR SITE PLAN APPROVAL 06/04/21

No.	DESCRIPTION	DDMMYY

REVISIONS:

ARCHITECT SEAL:  NORTH ARROW:  TRUE NORTH

CLIENT:

SCOTT STREET DEVELOPMENTS INC.

ARCHITECT:

 56 Beech Street, Ottawa, Ontario K1S 3J6
 t.613.724.9932 f.613.724.1209 www.rodericklaney.ca

PROJECT TITLE:

2050 SCOTT STREET

2050 SCOTT STREET

SHEET TITLE:

GROUND FLOOR PLAN

DRAWN: VM CHECKED: KR


SCALE: 1:150 SHEET No:

PROJECT No: 1928

A104

PAPER SIZE: ISO Full Sheet B1 (707.00 x 1000.00mm) PLOT SCALE: 1:1 C:\Users\mcarney\Documents\1928 - 2050 Scott St Central Model_VM\Carney_A104.rvt PLOT DATE: 4/14/2021 11:09:06 AM

IT IS THE RESPONSIBILITY OF THE APPROPRIATE CONTRACTOR TO CHECK AND VERIFY ALL DIMENSIONS ON SITE AND TO REPORT ALL ERRORS AND/OR OMISSIONS TO THE ARCHITECT.
 ALL CONTRACTORS MUST COMPLY WITH ALL PERTINENT CODES AND BY-LAWS.
 THIS DRAWING MAY NOT BE USED FOR CONSTRUCTION UNTIL SIGNED BY THE ARCHITECT.
 DO NOT SCALE DRAWINGS.
 COPYRIGHT RESERVED.

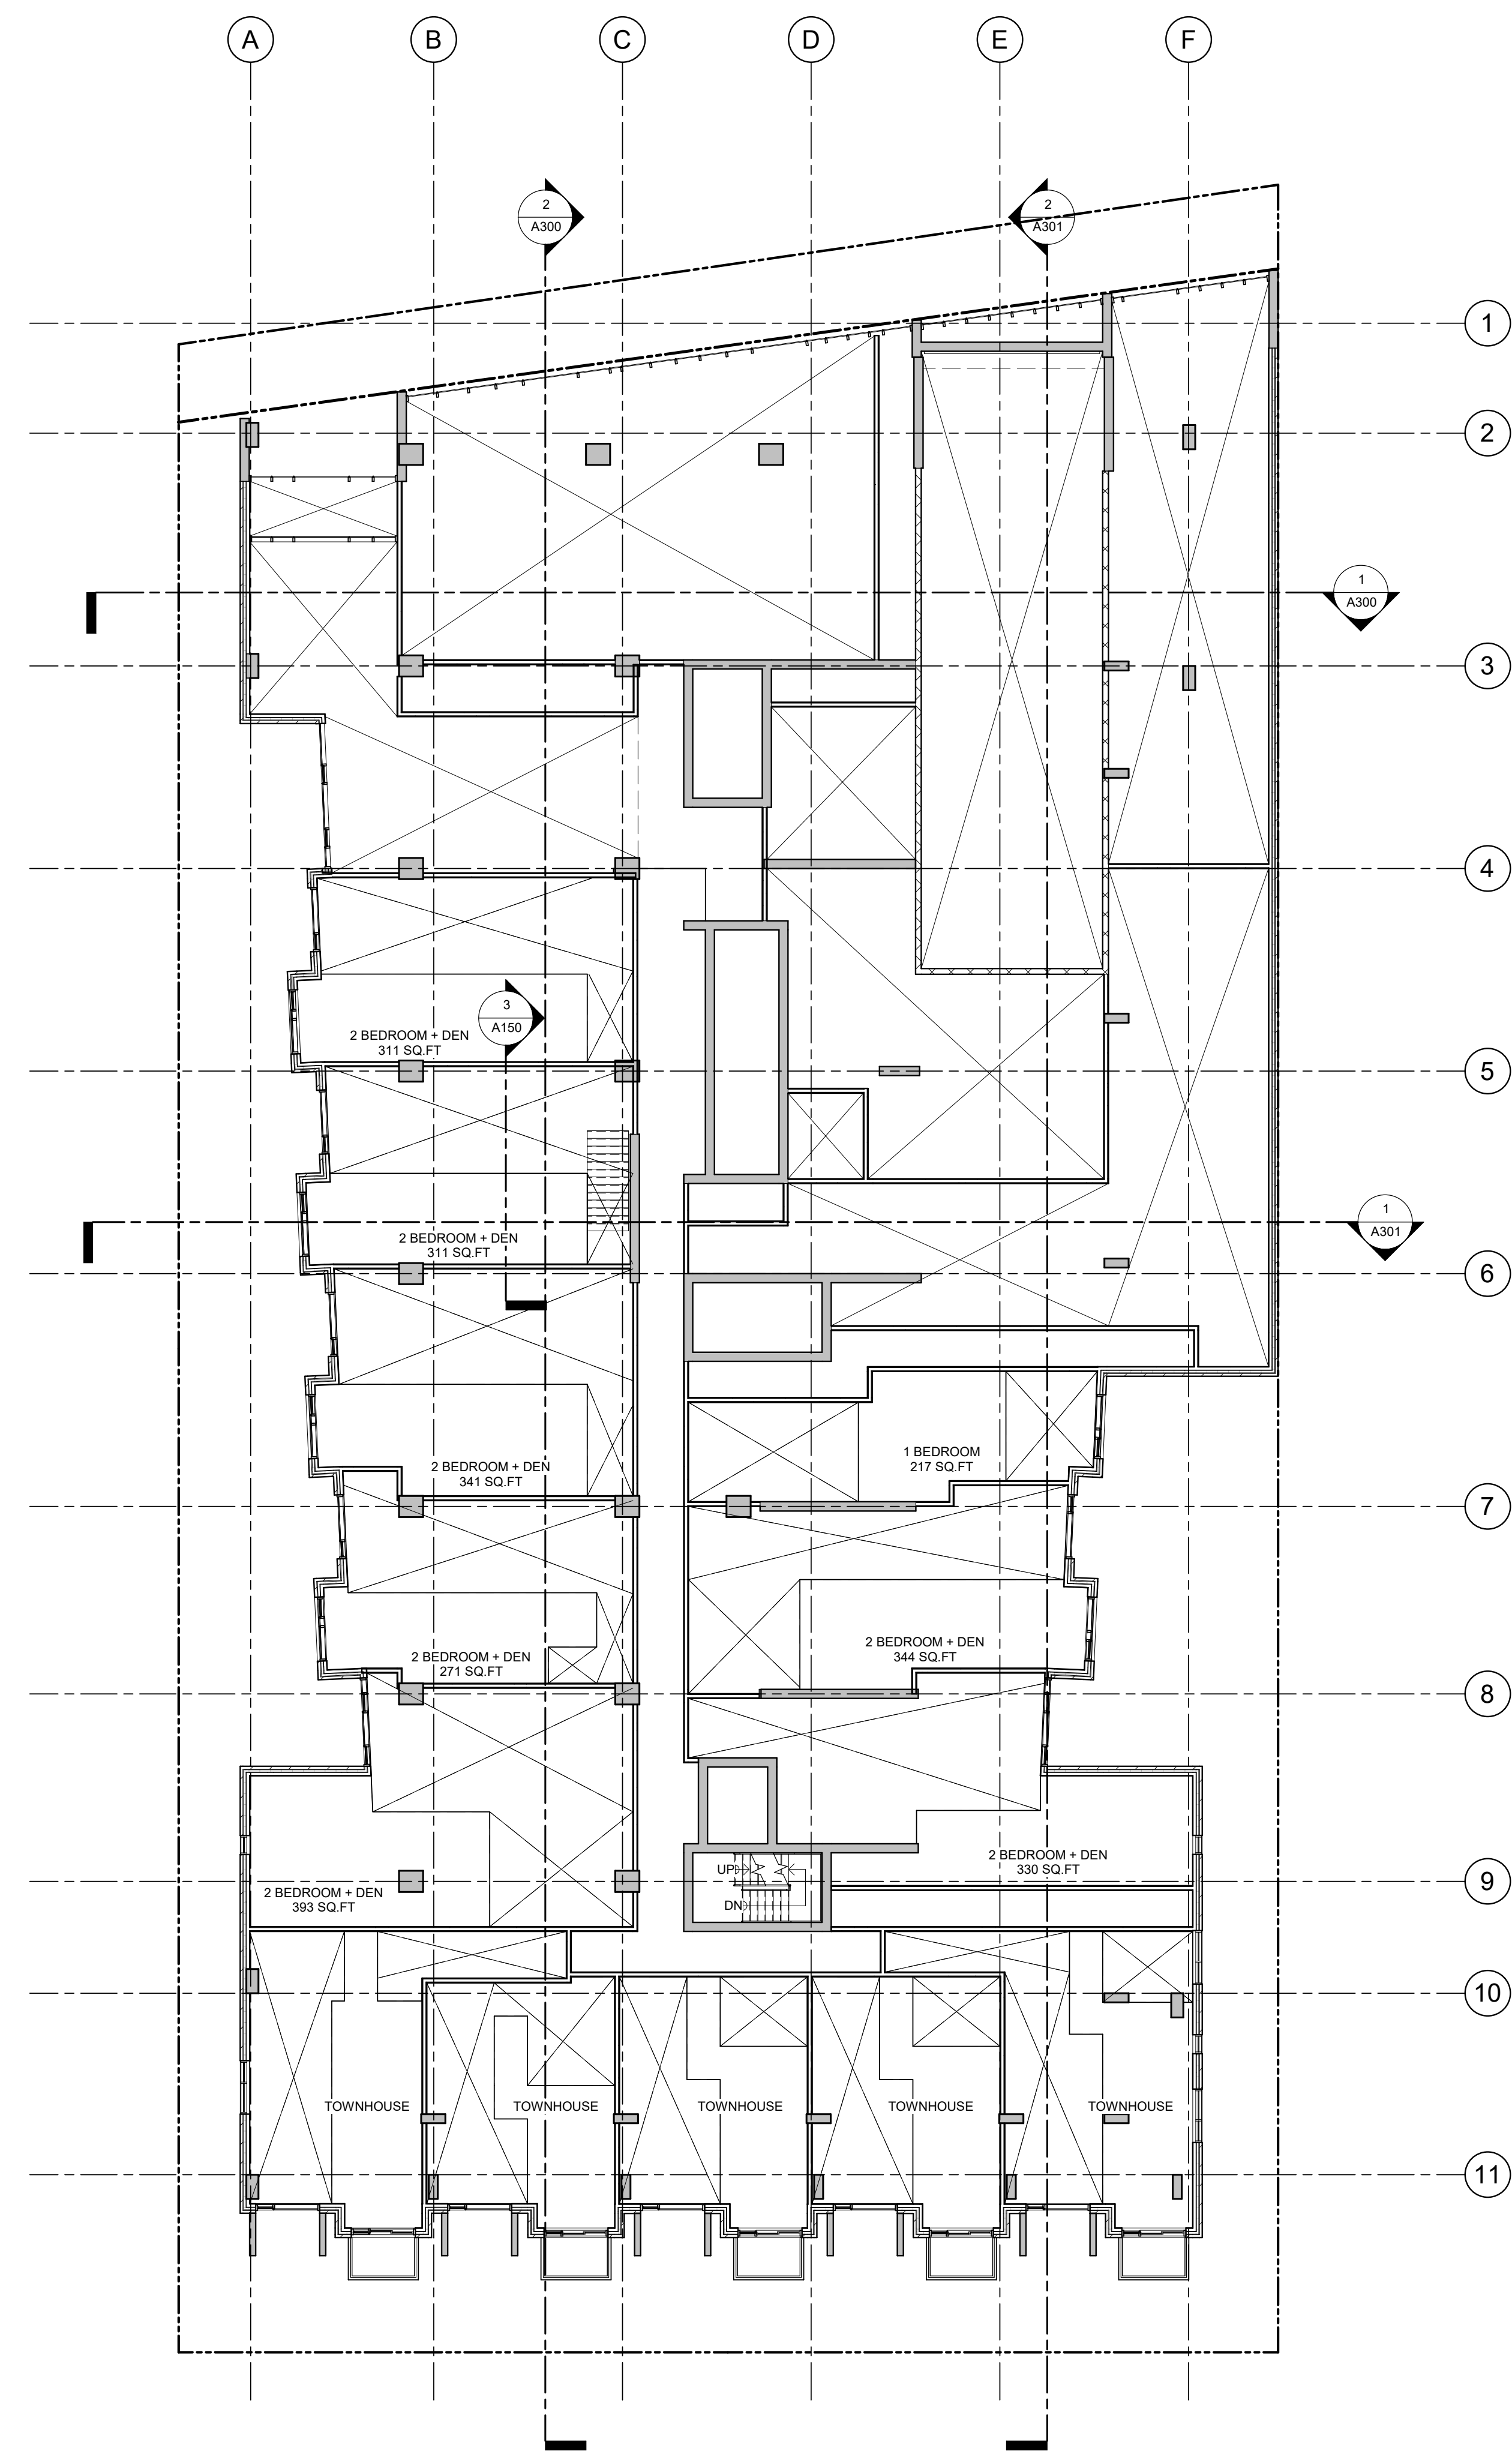

1 ISSUED FOR SITE PLAN APPROVAL 06/04/21

No.	DESCRIPTION	DDMMYY
REVISIONS:		

ARCHITECT SEAL: NORTH ARROW: TRUE NORTH

CLIENT:

SCOTT STREET DEVELOPMENTS INC.

ARCHITECT:
rla/architecture
 56 Beech Street, Ottawa, Ontario K1S 3J6
 t.613.724.9932 f.613.724.1209 www.rodriklahay.ca

PROJECT TITLE:

2050 SCOTT STREET

2050 SCOTT STREET

SHEET TITLE:

MEZZANINE FLOOR PLAN

DRAWN: VM CHECKED: KR

SCALE: 1 : 150 SHEET No:


PROJECT No: 1928

A105

1 MEZZANINE FLOOR PLAN
 A105 1 : 150


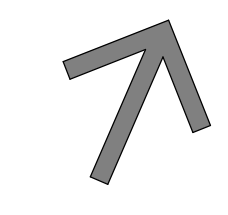
PAPER SIZE: ISO Full Sheet B1 (707.00 x 1000.00mm) PLOT SCALE: 1:1 C:\Users\mcarney\Documents\1928 - 2050 Scott St Central Model_Vis\Carney\A105.rvt PLOT DATE: 4/14/2021 11:09:19 AM

IT IS THE RESPONSIBILITY OF THE APPROPRIATE CONTRACTOR TO CHECK AND VERIFY ALL DIMENSIONS ON SITE AND TO REPORT ALL ERRORS AND/OR OMISSIONS TO THE ARCHITECT.
 ALL CONTRACTORS MUST COMPLY WITH ALL PERTINENT CODES AND BY-LAWS.
 THIS DRAWING MAY NOT BE USED FOR CONSTRUCTION UNTIL SIGNED BY THE ARCHITECT.
 DO NOT SCALE DRAWINGS.
 COPYRIGHT RESERVED.

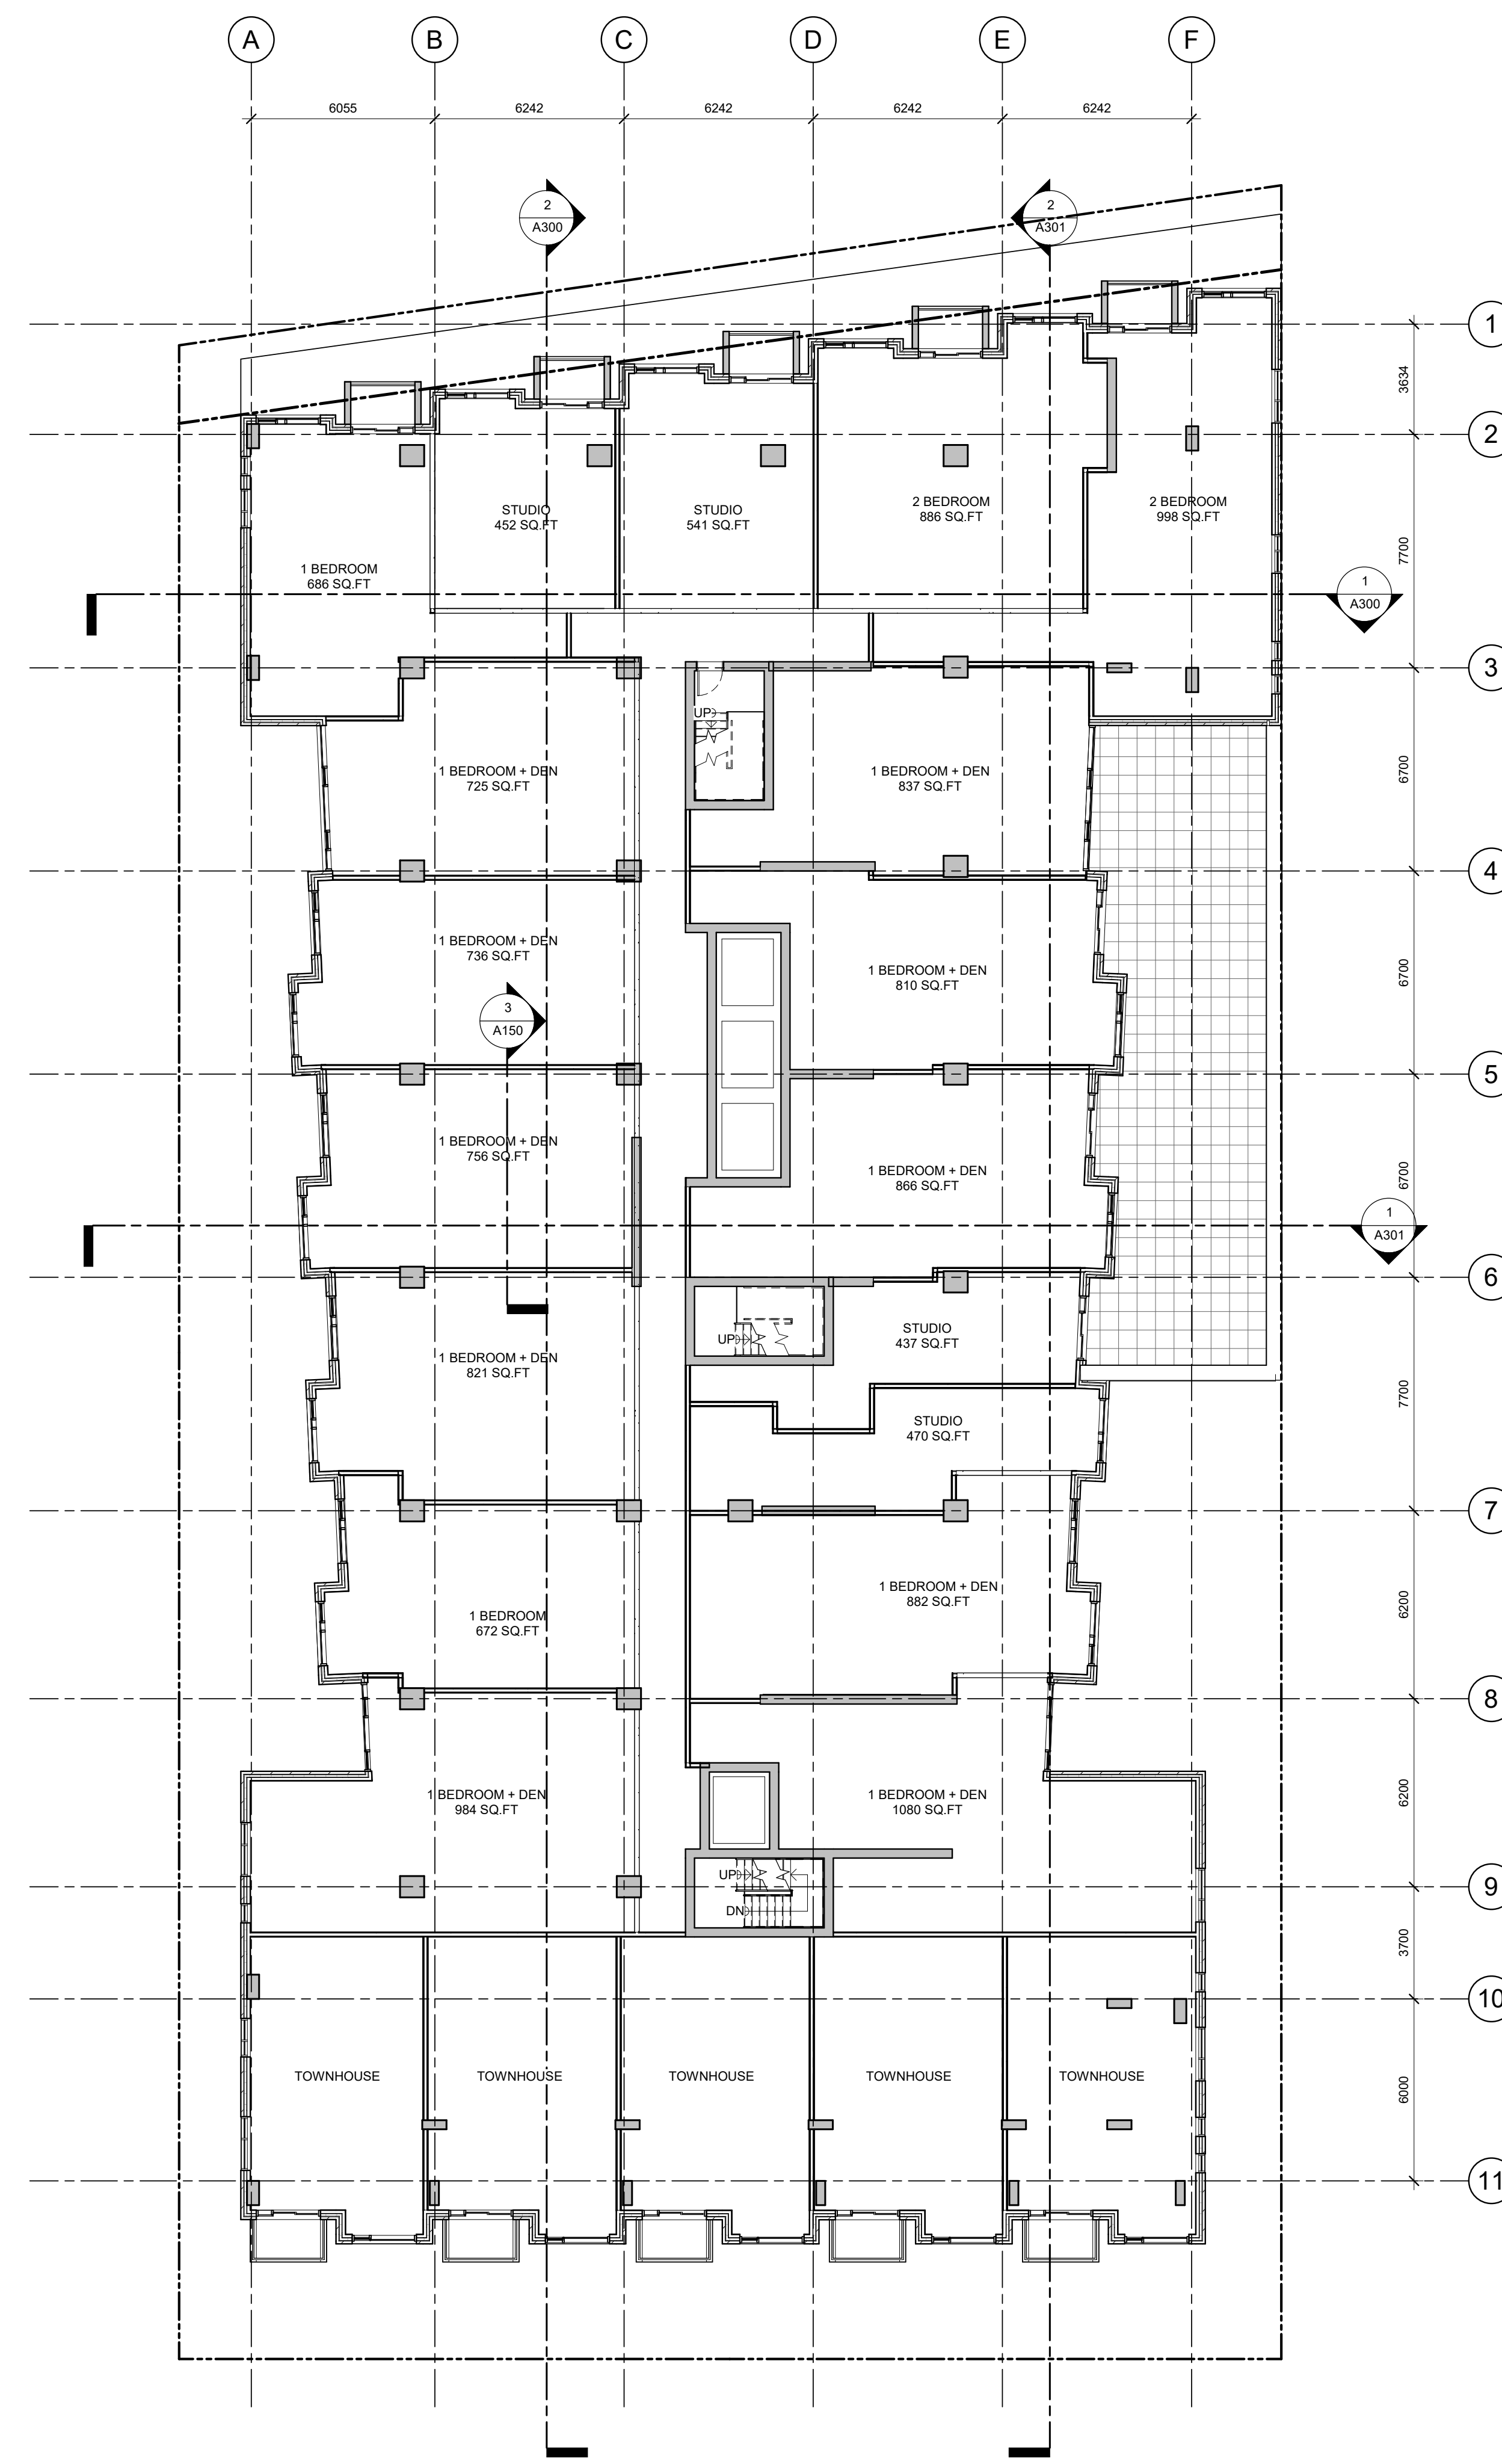

1
A106 2nd FLOOR PLAN
1 : 150

1	ISSUED FOR SITE PLAN APPROVAL	06/04/21
No.	DESCRIPTION	DDMMYY

ARCHITECT SEAL:  NORTH ARROW:  TRUE NORTH

CLIENT:
SCOTT STREET DEVELOPMENTS INC.

ARCHITECT:
rla/architecture
56 Beech Street, Ottawa, Ontario K1S 3J6
t.613.724.9932 f.613.724.1209 www.rodericklahay.ca

PROJECT TITLE:
2050 SCOTT STREET

SHEET TITLE:
2ND FLOOR PLAN

DRAWN: VM	CHECKED: KR
SCALE: 1 : 150	SHEET No: A106
PROJECT No: 1928	

PAPER SIZE: ISO Full Sheet B1 (707.00 x 1000.00mm) PLOT SCALE: 1:1 C:\Users\mcarlney\Documents\1928 - 2050 Scott St Central Model_VM\Carlney_2020.rvt PLOT DATE: 4/14/2021 11:09:20 AM


IT IS THE RESPONSIBILITY OF THE APPROPRIATE CONTRACTOR TO CHECK AND VERIFY ALL DIMENSIONS ON SITE AND TO REPORT ALL ERRORS AND/OR OMISSIONS TO THE ARCHITECT.

ALL CONTRACTORS MUST COMPLY WITH ALL PERTINENT CODES AND BY-LAWS.

THIS DRAWING MAY NOT BE USED FOR CONSTRUCTION UNTIL SIGNED BY THE ARCHITECT.

DO NOT SCALE DRAWINGS.

COPYRIGHT RESERVED.

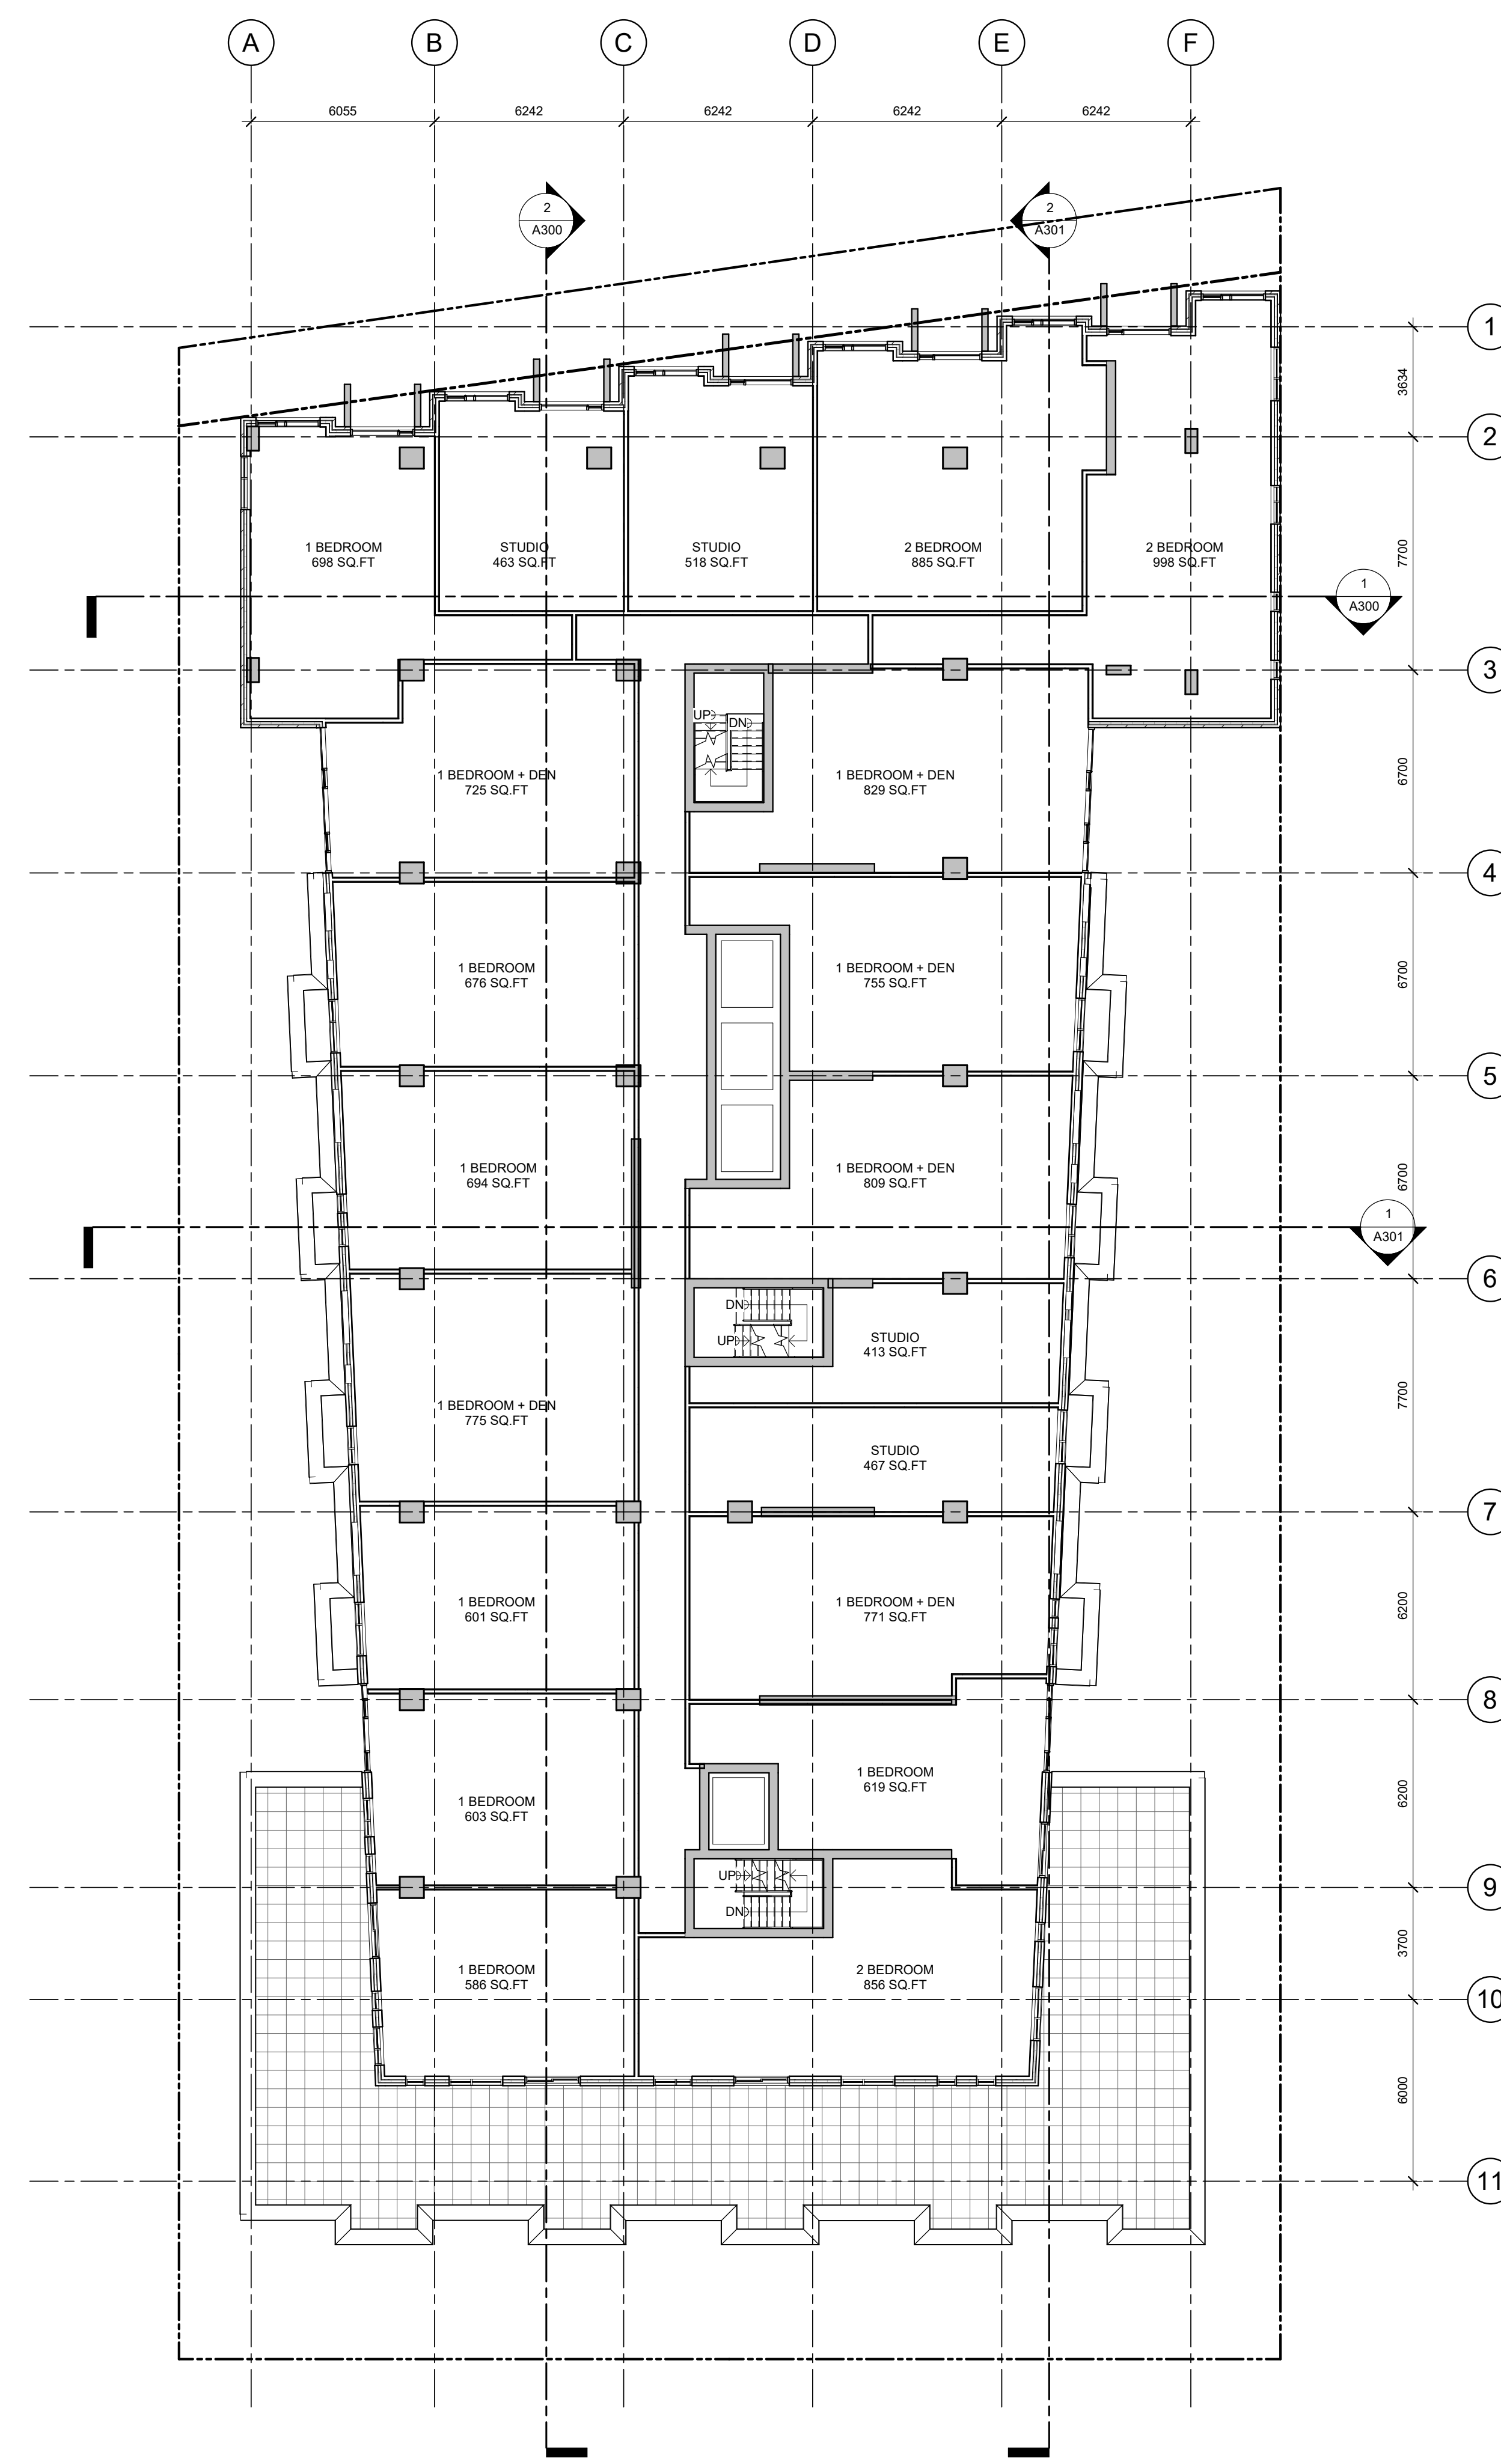

1
A107 3rd FLOOR PLAN
1:150

1 ISSUED FOR SITE PLAN APPROVAL 06/04/21

No.	DESCRIPTION	DDMMYY

REVISIONS:

ARCHITECT SEAL: NORTH ARROW:

CLIENT:

SCOTT STREET DEVELOPMENTS INC.

ARCHITECT:
56 Beech Street, Ottawa, Ontario K1S 3J6
t.613.724.9932 f.613.724.1209 www.rodricklaney.ca

PROJECT TITLE:

2050 SCOTT STREET

2050 SCOTT STREET

SHEET TITLE:

3RD FLOOR PLAN

DRAWN: VM CHECKED: KR

SCALE: 1:150 SHEET No:

PROJECT No: 1928 **A107**


PAPER SIZE: ISO Full Sheet B1 (707.00 x 1000.00mm)

PLOT SCALE: 1:1

C:\Users\mcarney\Documents\1928 - 2050 Scott St Central Model_VM\Carney_3_020.rvt

PLOT DATE: 4/14/2021 11:59:22 AM

IT IS THE RESPONSIBILITY OF THE APPROPRIATE CONTRACTOR TO CHECK AND VERIFY ALL DIMENSIONS ON SITE AND TO REPORT ALL ERRORS AND/OR OMISSIONS TO THE ARCHITECT.
 ALL CONTRACTORS MUST COMPLY WITH ALL PERTINENT CODES AND BY-LAWS.
 THIS DRAWING MAY NOT BE USED FOR CONSTRUCTION UNTIL SIGNED BY THE ARCHITECT.
 DO NOT SCALE DRAWINGS.
 COPYRIGHT RESERVED.

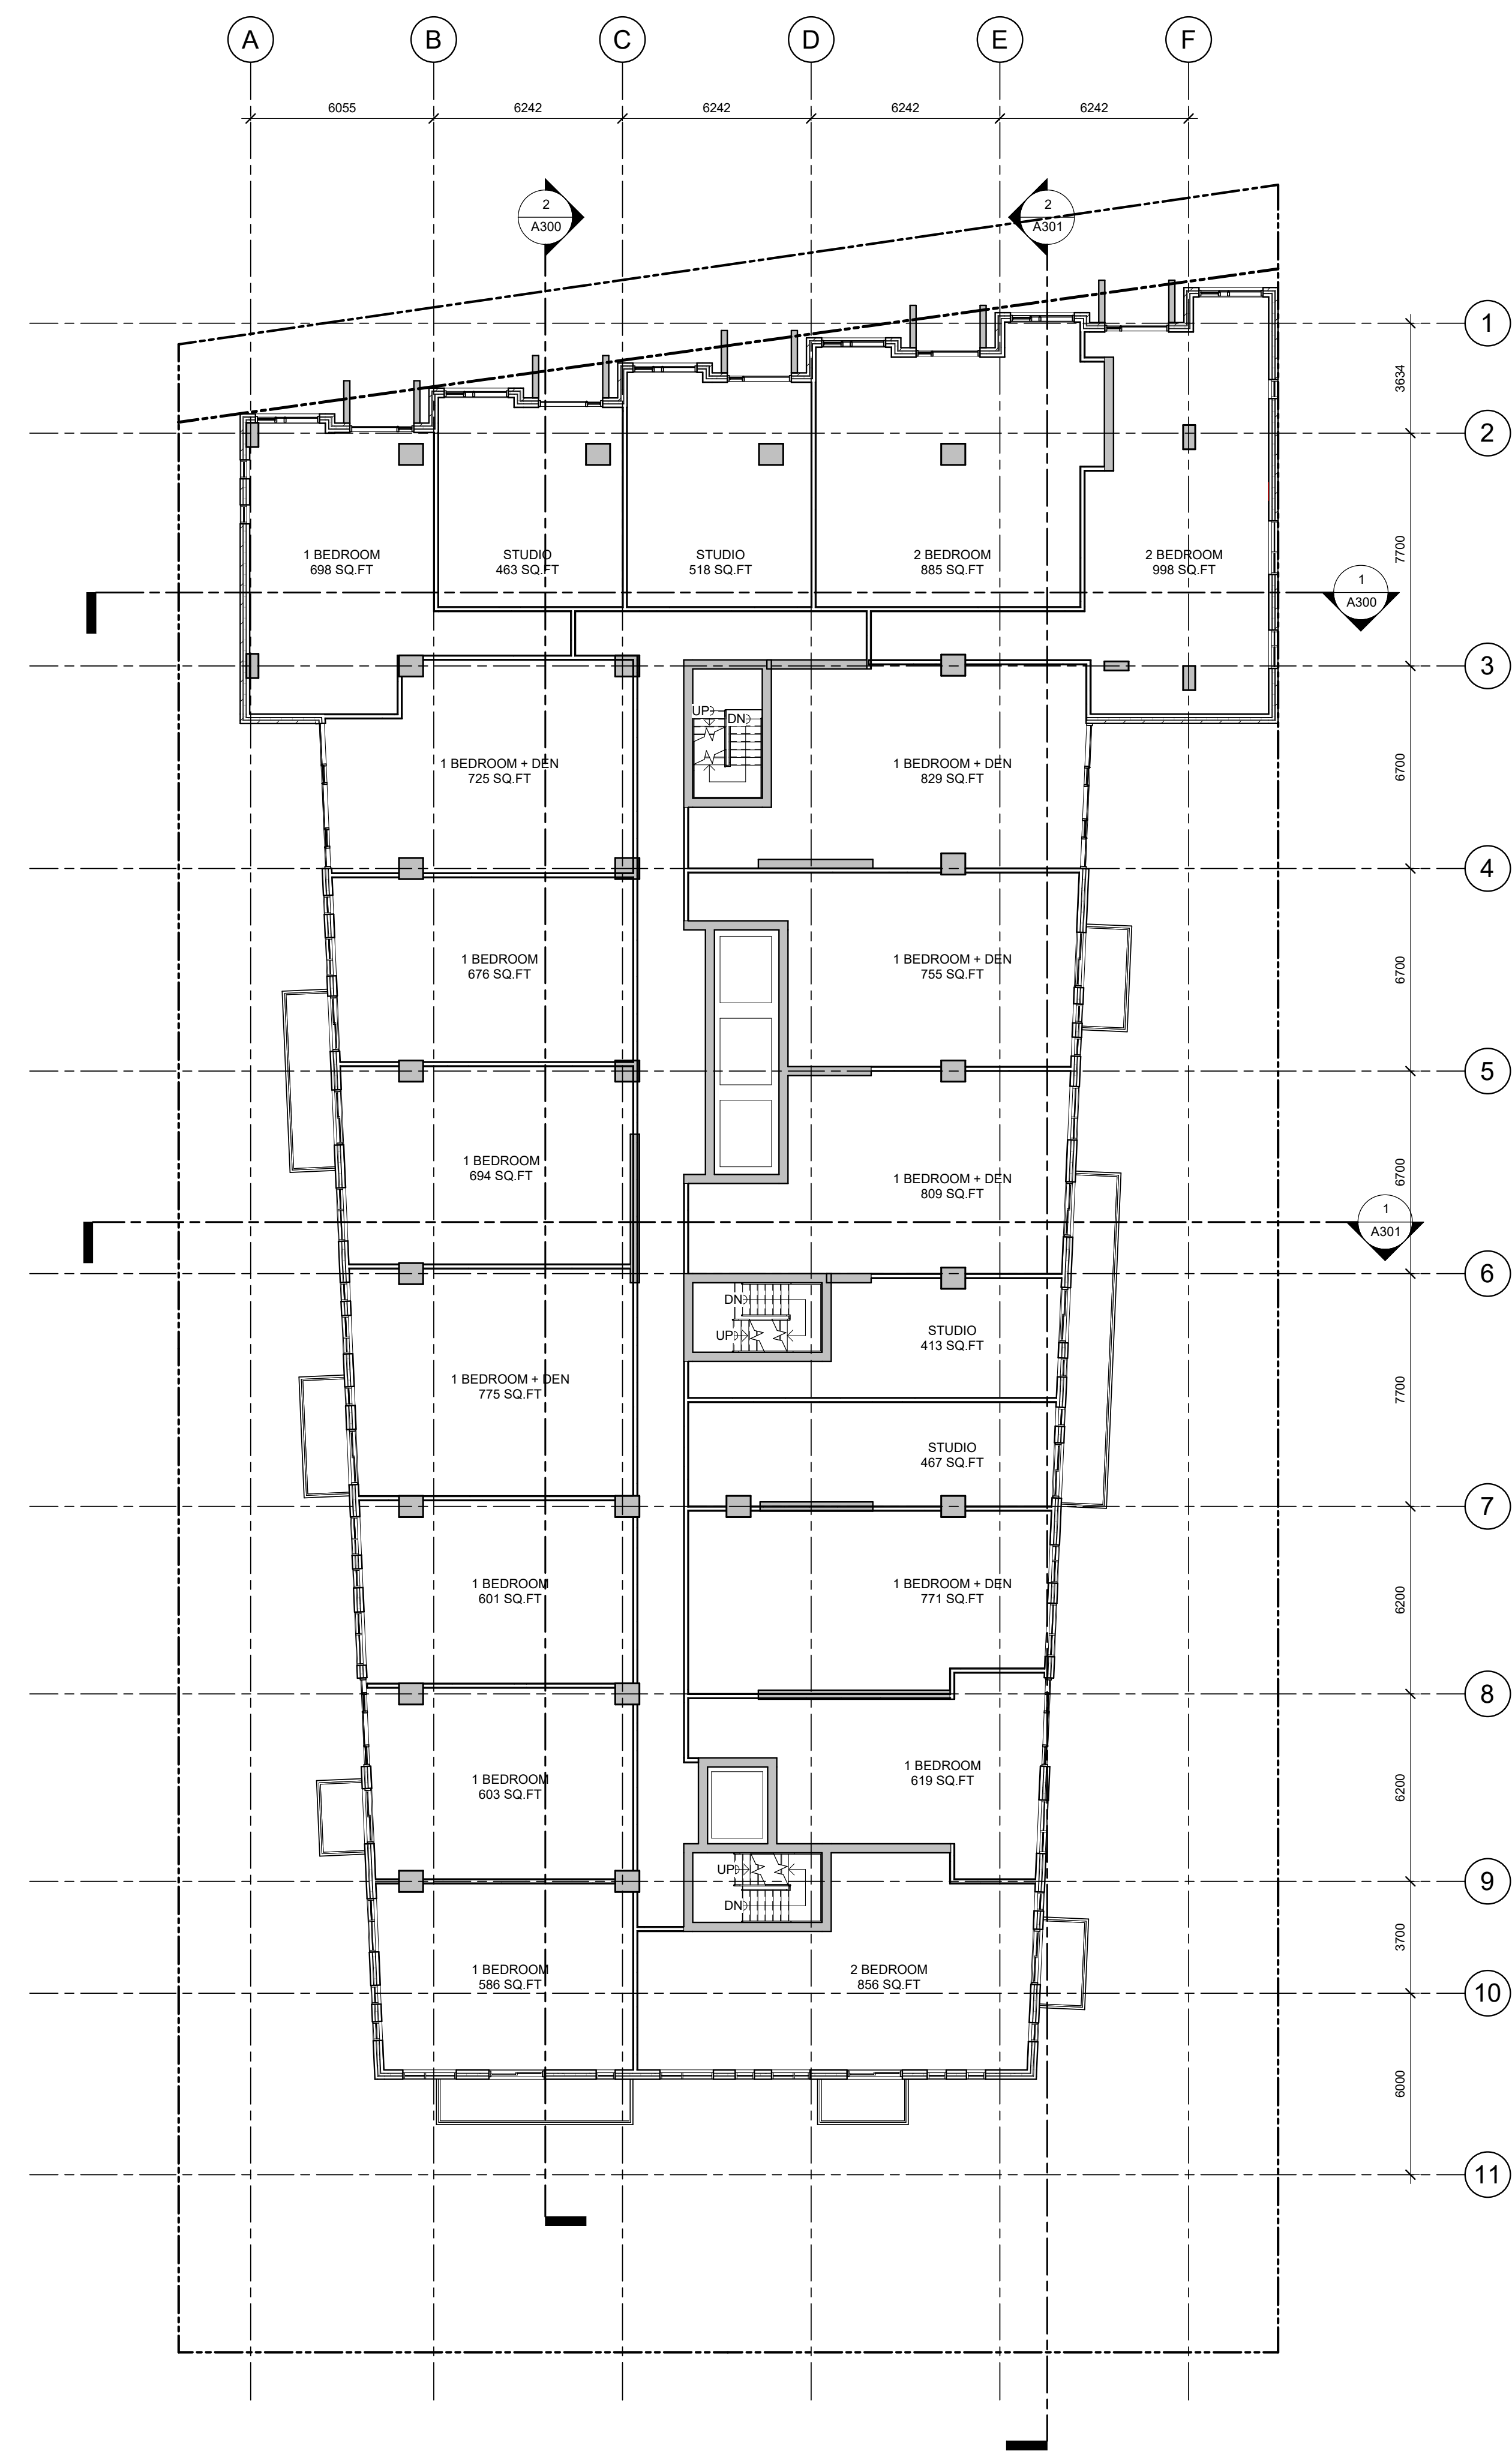
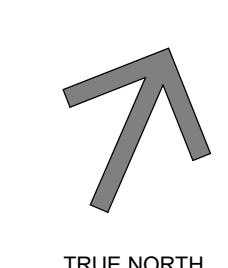


1
A108
4th FLOOR PLAN
1:150

1 ISSUED FOR SITE PLAN APPROVAL 06/04/21

No.	DESCRIPTION	DDMMYY

REVISIONS:

ARCHITECT SEAL:  NORTH ARROW:  TRUE NORTH

CLIENT:

SCOTT STREET DEVELOPMENTS INC.

ARCHITECT:

 56 Beech Street, Ottawa, Ontario K1S 3J6
 t.613.724.9932 f.613.724.1209 www.roderrickandcarney.ca

PROJECT TITLE:

2050 SCOTT STREET

2050 SCOTT STREET

SHEET TITLE:

4TH FLOOR PLAN

DRAWN: VM CHECKED: KR


SCALE: 1:150 SHEET No:

PROJECT No: 1928

A108

PAPER SIZE: ISO Full Sheet B1 (707.00 x 1000.00mm) PLOT SCALE: 1:1 PLOT DATE: 4/14/2021 11:59:22 AM

IT IS THE RESPONSIBILITY OF THE APPROPRIATE CONTRACTOR TO CHECK AND VERIFY ALL DIMENSIONS ON SITE AND TO REPORT ALL ERRORS AND/OR OMISSIONS TO THE ARCHITECT.
 ALL CONTRACTORS MUST COMPLY WITH ALL PERTINENT CODES AND BY-LAWS.
 THIS DRAWING MAY NOT BE USED FOR CONSTRUCTION UNTIL SIGNED BY THE ARCHITECT.
 DO NOT SCALE DRAWINGS.
 COPYRIGHT RESERVED.

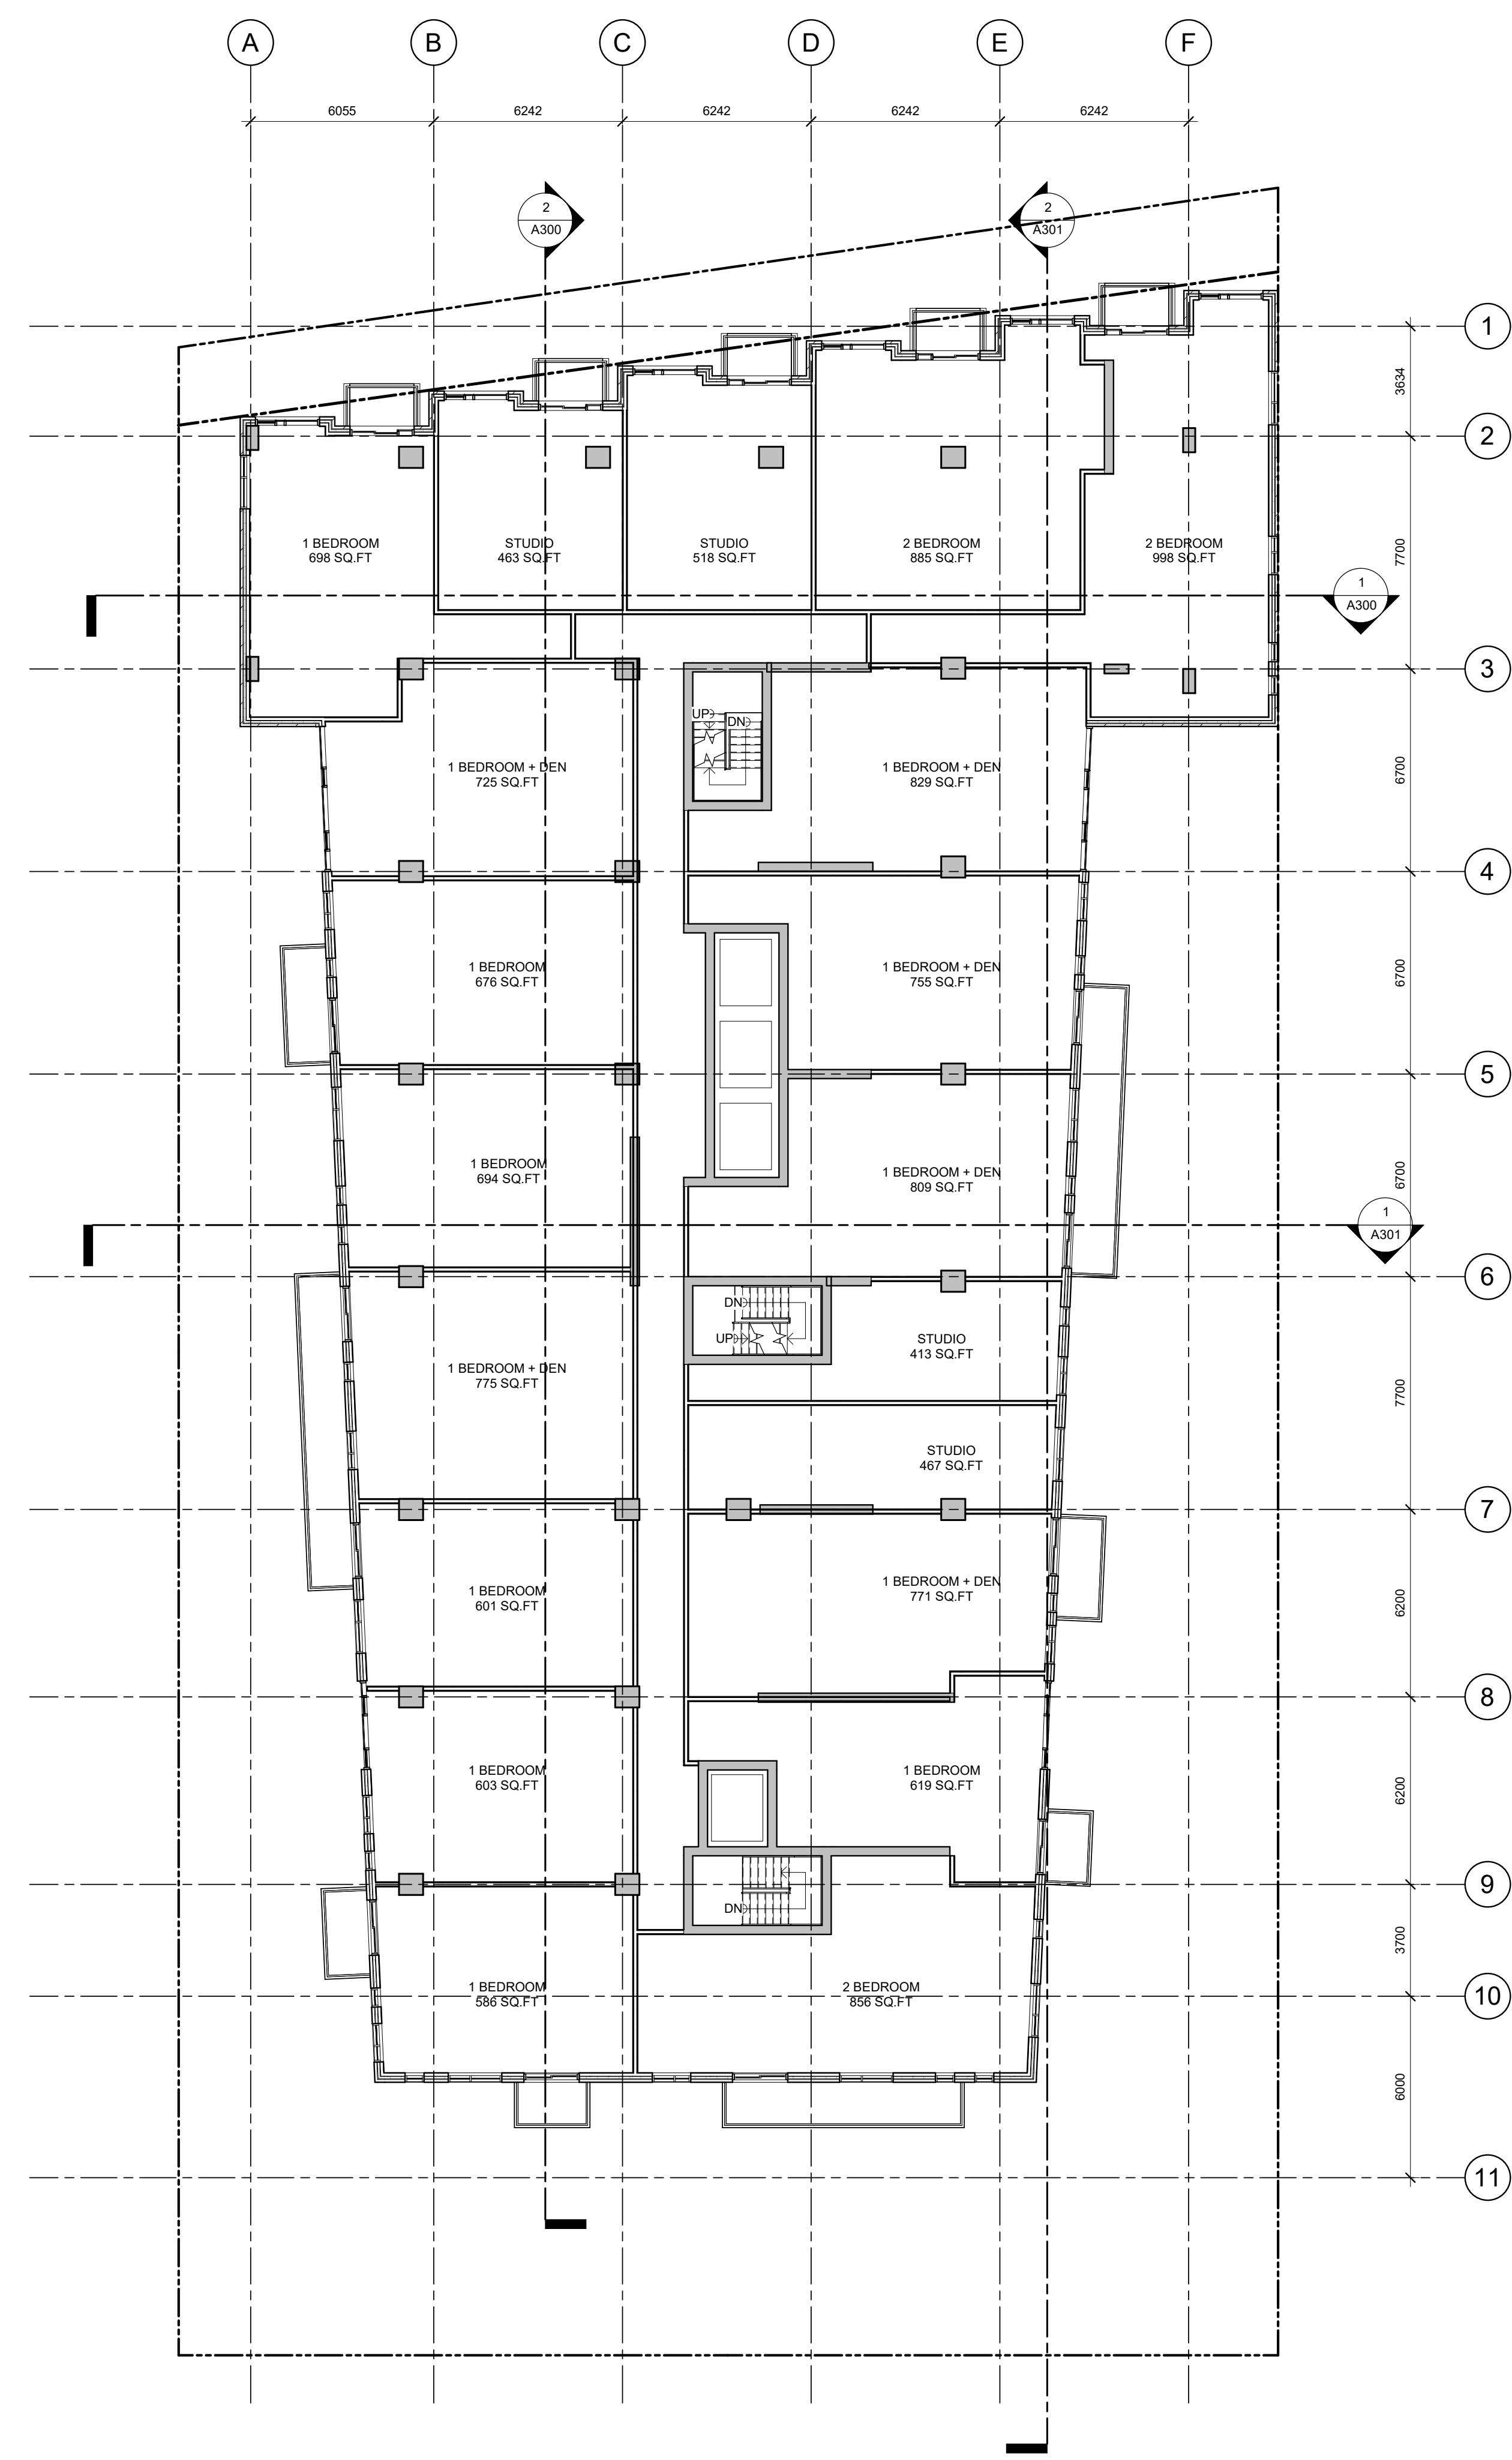

1
A109 5th FLOOR PLAN
1 : 150

1	ISSUED FOR SITE PLAN APPROVAL	06/04/21
No.	DESCRIPTION	DDMMYY

REVISIONS:

ARCHITECT SEAL:	NORTH ARROW:

CLIENT:

SCOTT STREET DEVELOPMENTS INC.
 ARCHITECT:
 rla/architecture
 56 Beech Street, Ottawa, Ontario K1S 3J6
 t.613.724.9932 f.613.724.1209 www.roderrickandcarney.ca


PROJECT TITLE:
 2050 SCOTT STREET
 2050 SCOTT STREET

SHEET TITLE:
 5TH FLOOR PLAN

DRAWN: Author	CHECKED: Checker
SCALE: 1 : 150	SHEET No: A109
PROJECT No: 1928	

PAPER SIZE: ISO Full Sheet B1 (707.00 x 1000.00mm)
 PLOT SCALE: 1:1
 C:\Users\mcarney\Documents\1928 - 2050 Scott St Central Model_Vis\Carney_5050.rvt
 PLOT DATE: 4/14/2021 11:09:25 AM


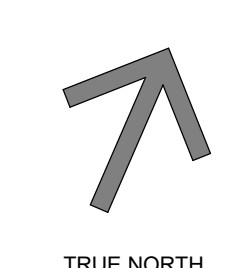
IT IS THE RESPONSIBILITY OF THE APPROPRIATE CONTRACTOR TO CHECK AND VERIFY ALL DIMENSIONS ON SITE AND TO REPORT ALL ERRORS AND/OR OMISSIONS TO THE ARCHITECT.
 ALL CONTRACTORS MUST COMPLY WITH ALL PERTINENT CODES AND BY-LAWS.
 THIS DRAWING MAY NOT BE USED FOR CONSTRUCTION UNTIL SIGNED BY THE ARCHITECT.
 DO NOT SCALE DRAWINGS.
 COPYRIGHT RESERVED.

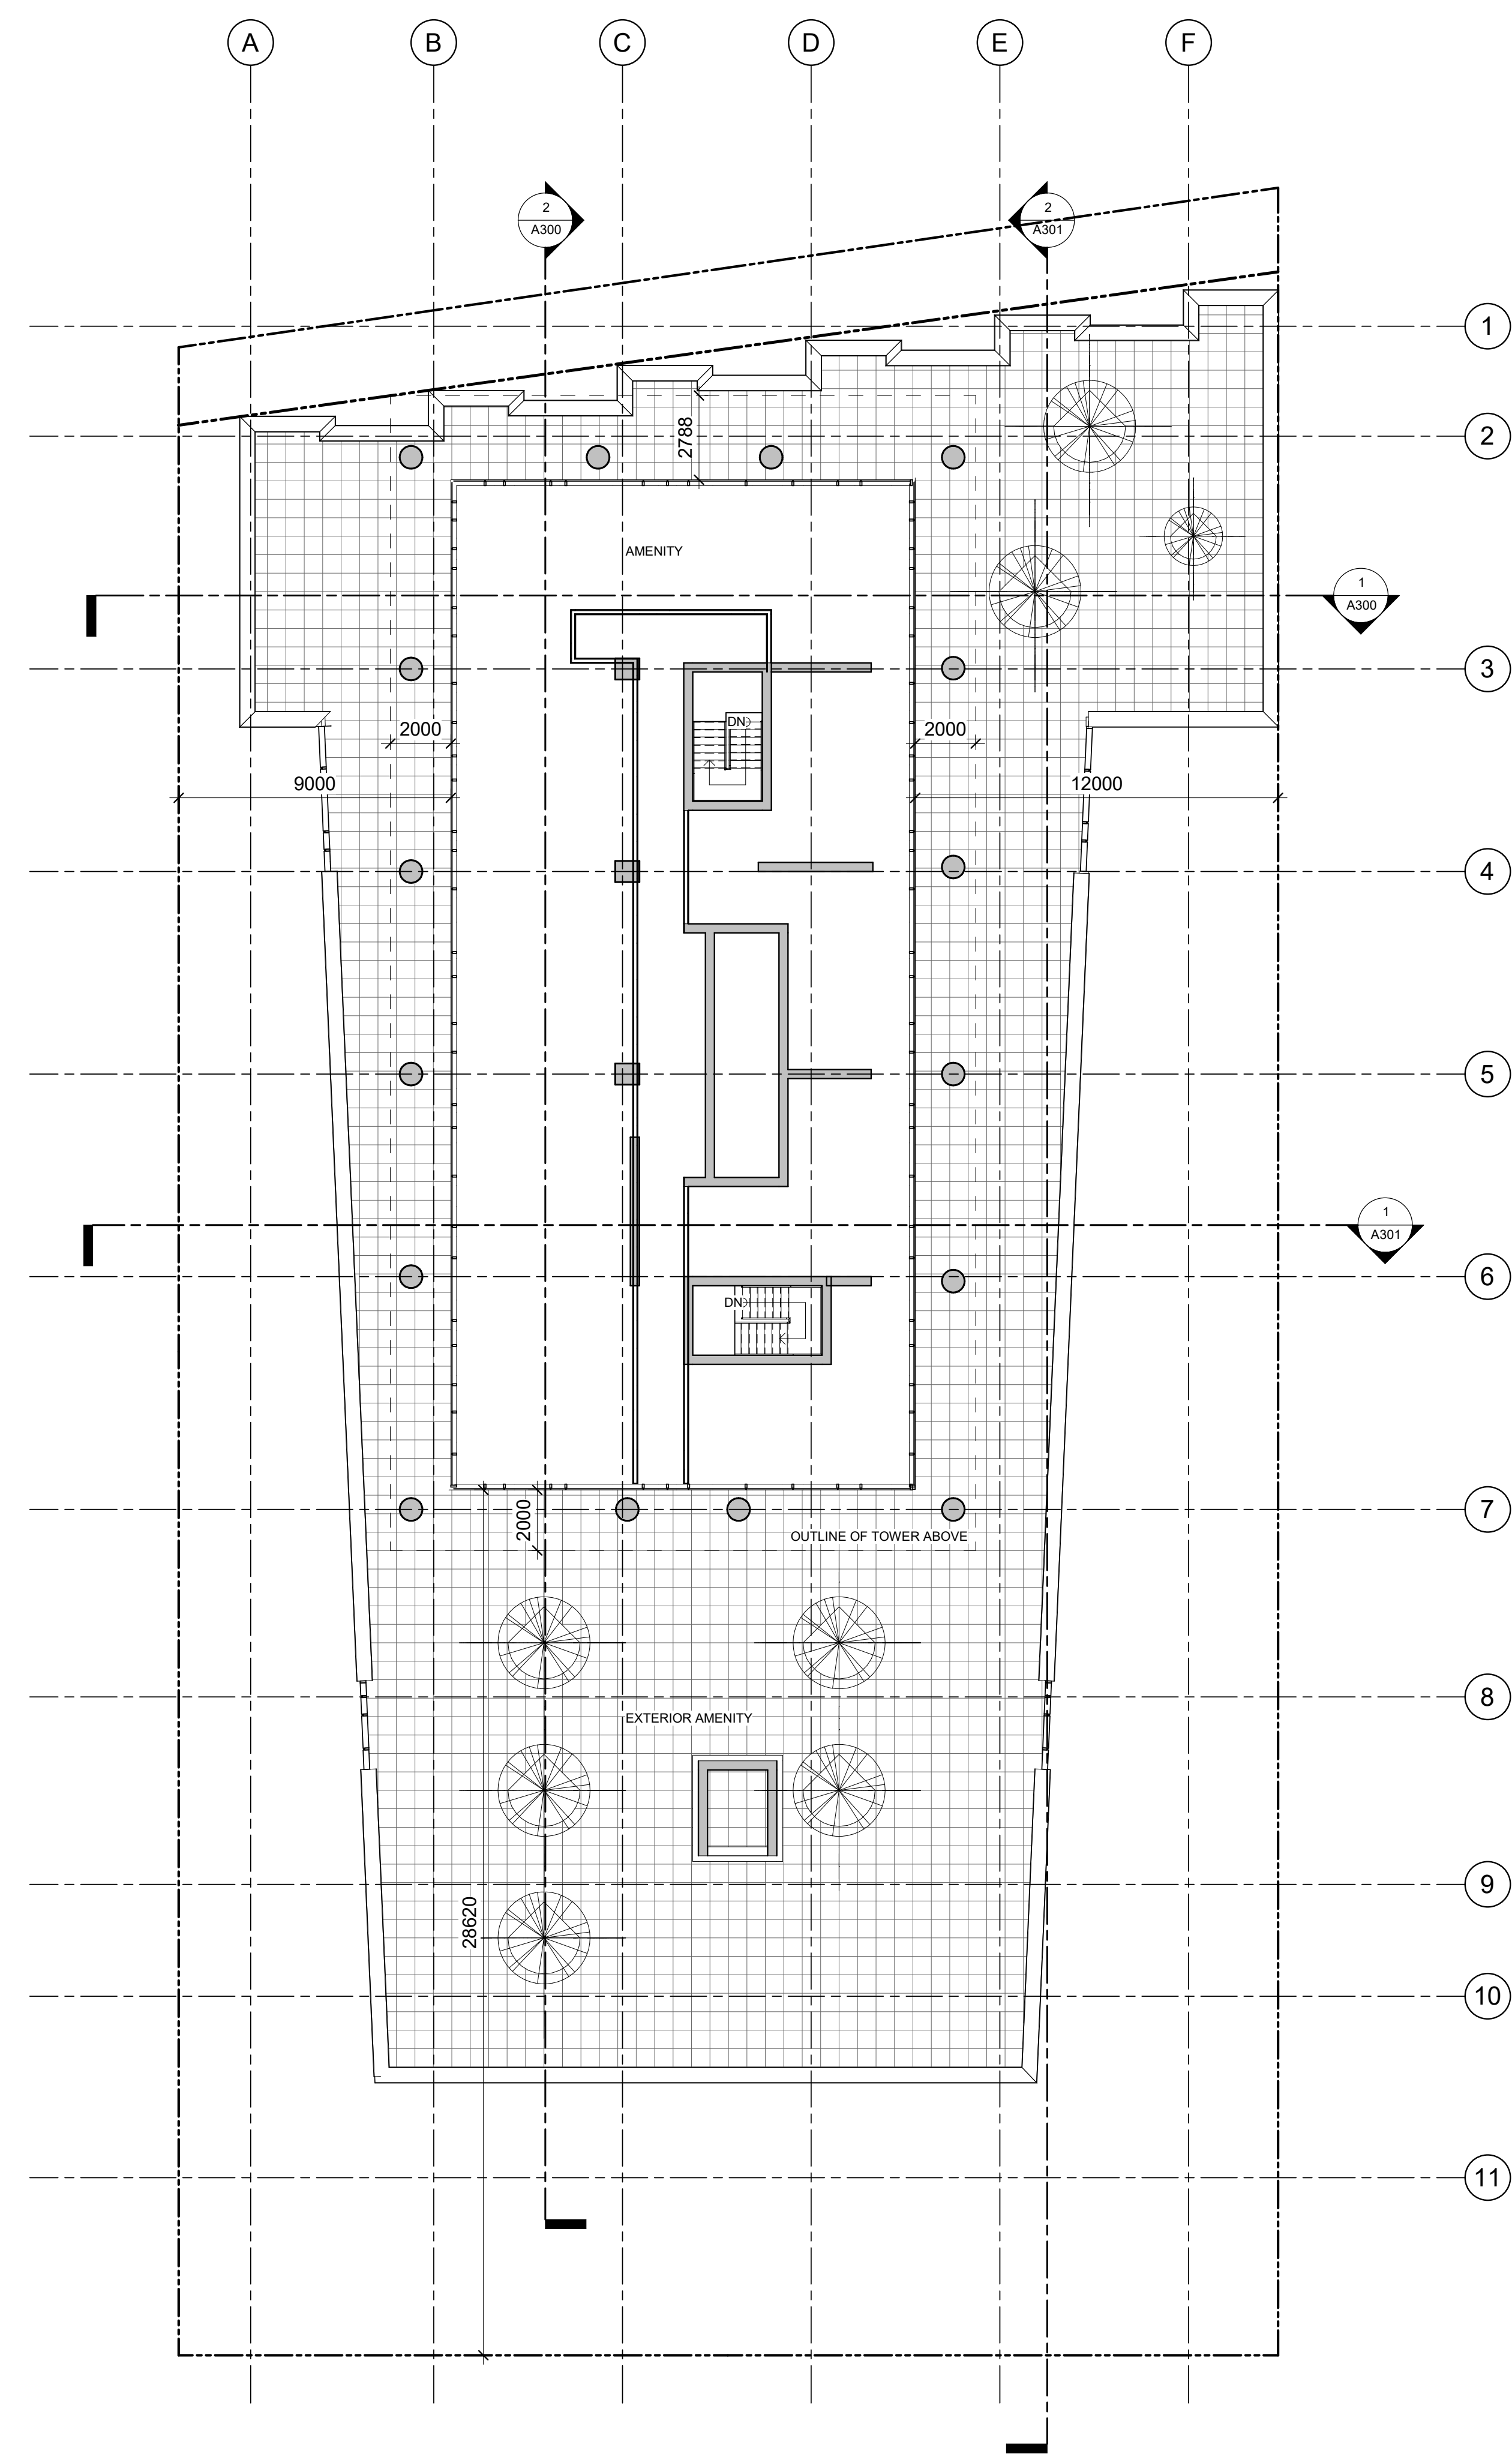

1 ISSUED FOR SITE PLAN APPROVAL 06/04/21

No.	DESCRIPTION	DDMMYY

REVISIONS:

ARCHITECT SEAL:  NORTH ARROW:  TRUE NORTH

CLIENT:

SCOTT STREET DEVELOPMENTS INC.

ARCHITECT: 
 56 Beech Street, Ottawa, Ontario K1S 3J6
 t.613.724.9932 f.613.724.1209 www.rodericklalonde.ca

PROJECT TITLE:

2050 SCOTT STREET

2050 SCOTT STREET

SHEET TITLE:

6TH FLOOR PLAN

DRAWN: VM CHECKED: KR


SCALE: 1 : 150 SHEET No:

PROJECT No: 1928 **A110**

1 6th FLOOR PLAN
 A110 1 : 150


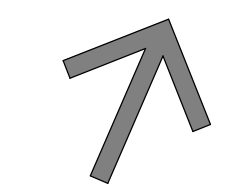
PAPER SIZE: ISO Full Sheet B1 (707.00 x 1000.00mm) PLOT SCALE: 1:1 C:\Users\mccarney\Documents\1928 - 2050 Scott St Central Model_VM\Carney_6090.rvt PLOT DATE: 4/14/2021 11:09:24 AM

IT IS THE RESPONSIBILITY OF THE APPROPRIATE CONTRACTOR TO CHECK AND VERIFY ALL DIMENSIONS ON SITE AND TO REPORT ALL ERRORS AND/OR OMISSIONS TO THE ARCHITECT.
 ALL CONTRACTORS MUST COMPLY WITH ALL PERTINENT CODES AND BY-LAWS.
 THIS DRAWING MAY NOT BE USED FOR CONSTRUCTION UNTIL SIGNED BY THE ARCHITECT.
 DO NOT SCALE DRAWINGS.
 COPYRIGHT RESERVED.

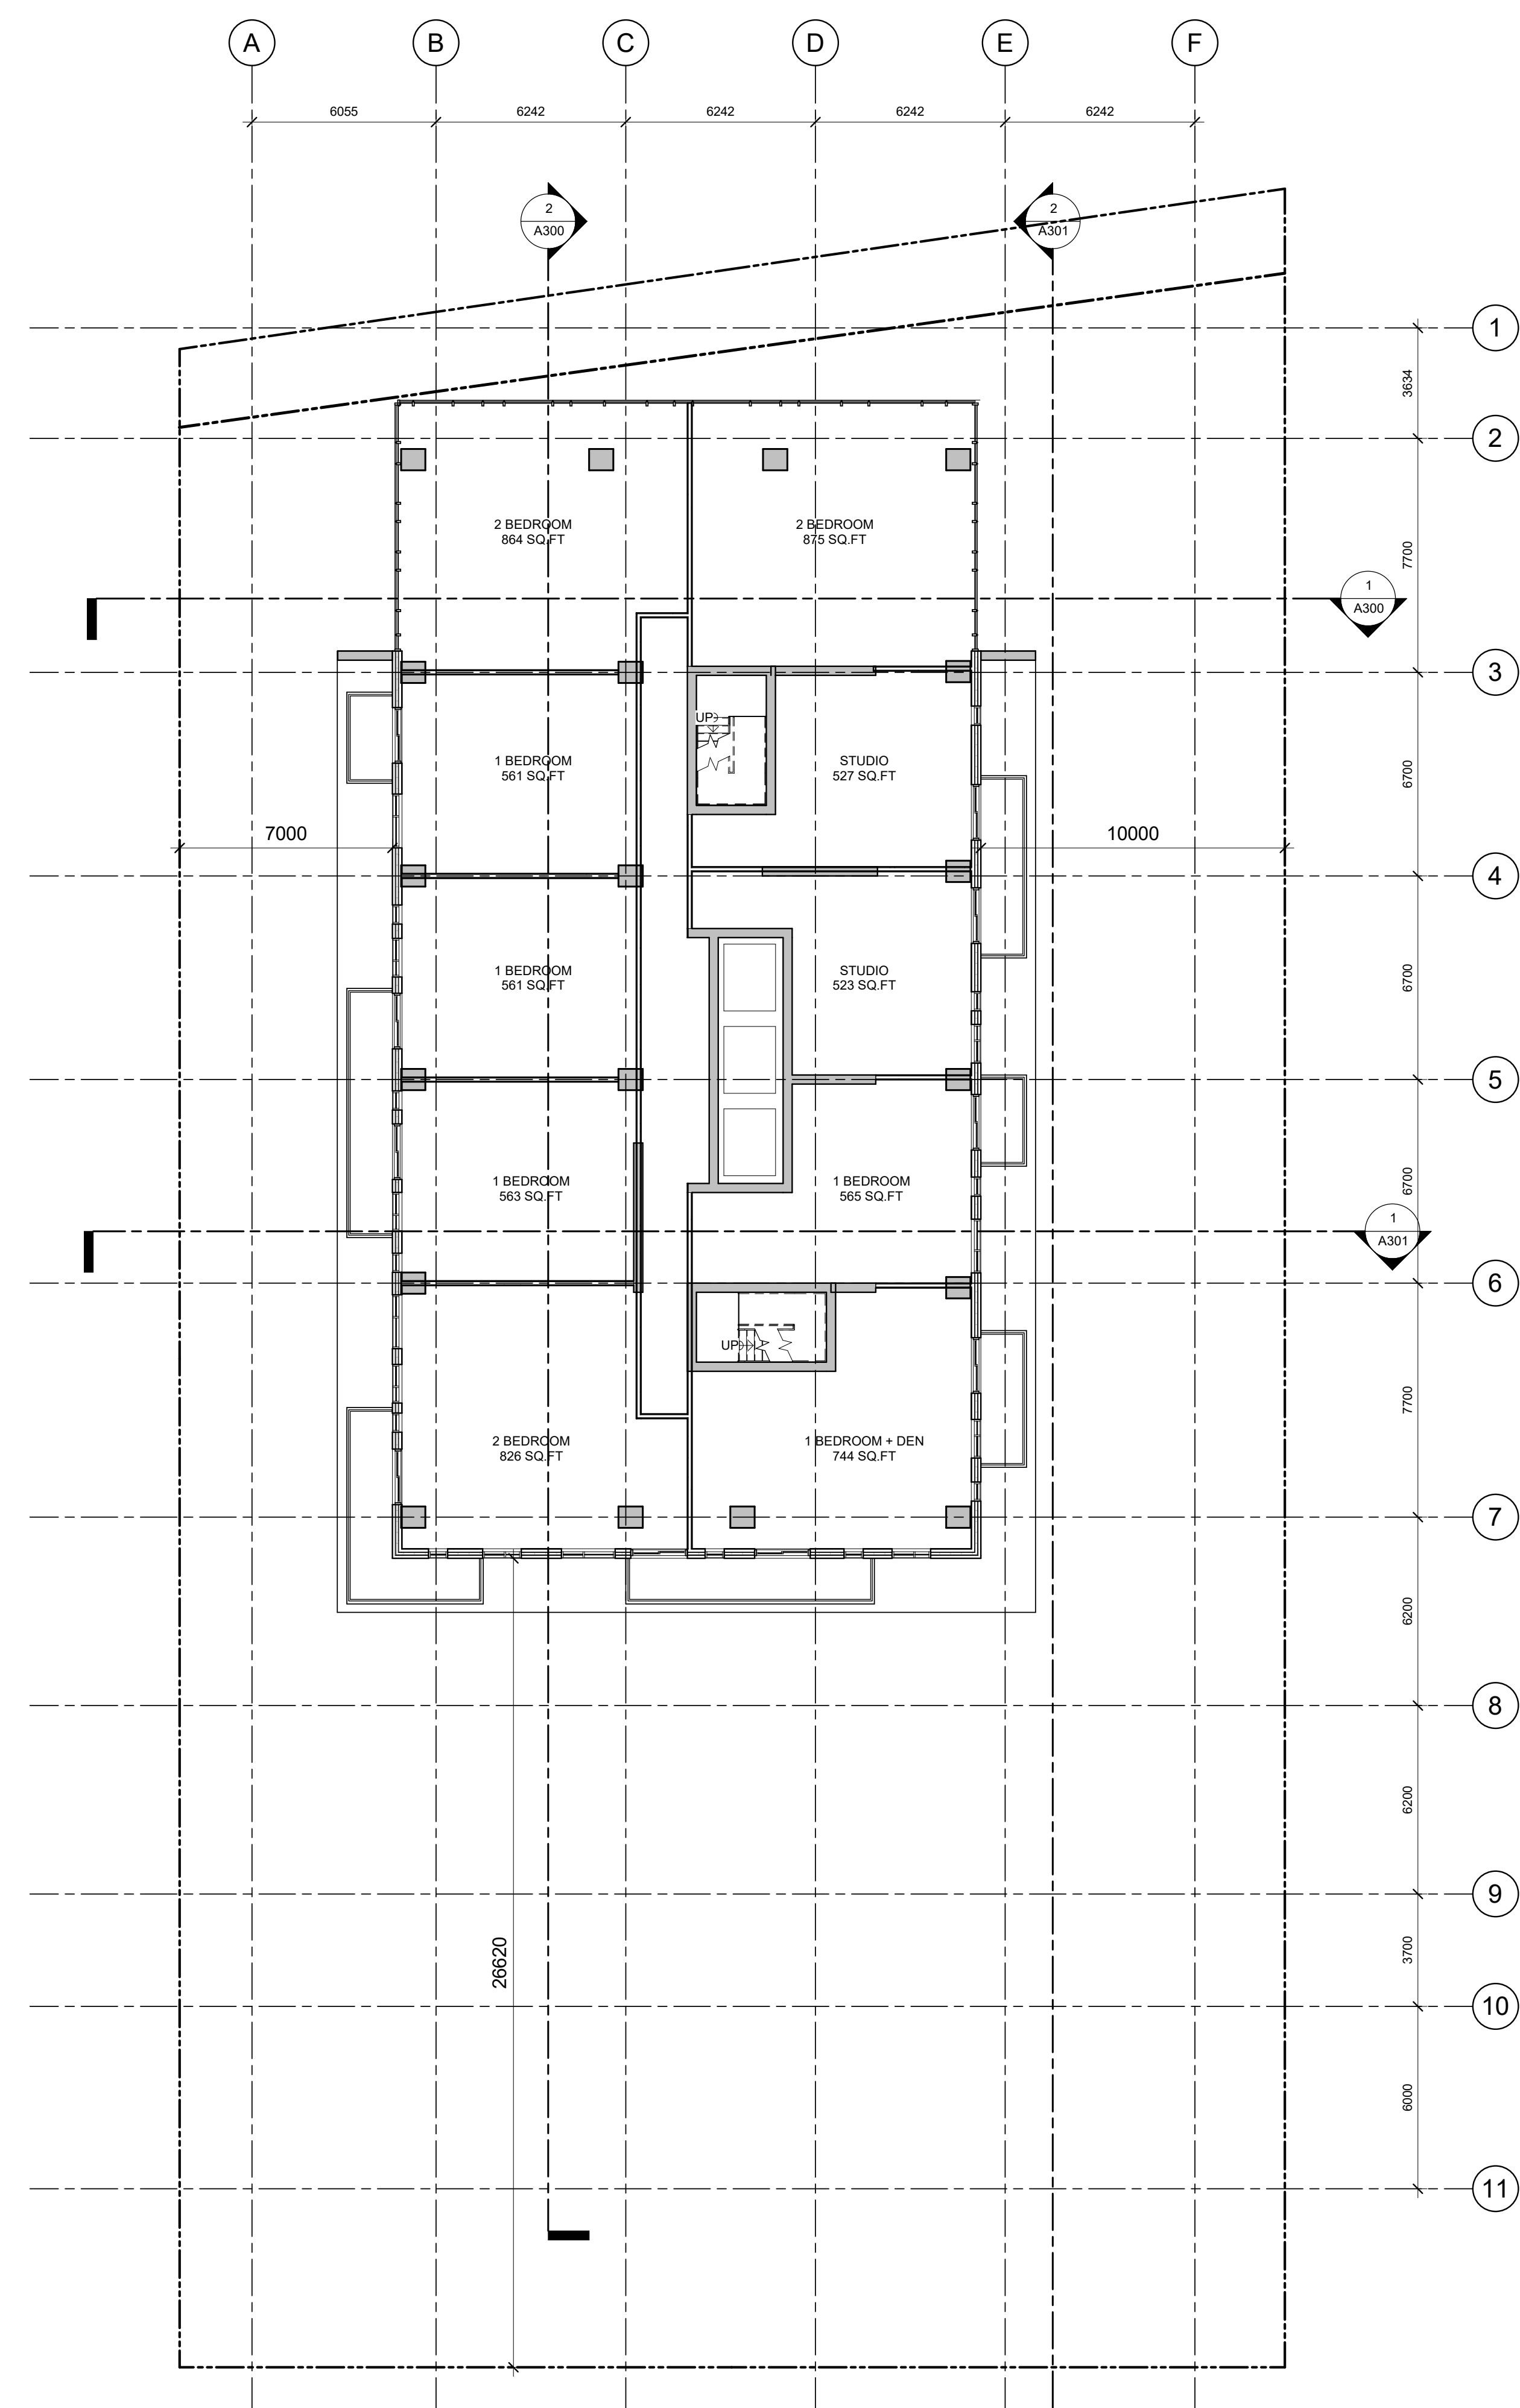

1 ISSUED FOR SITE PLAN APPROVAL 06/04/21

No.	DESCRIPTION	DDMMYY

ARCHITECT SEAL:  NORTH ARROW:  TRUE NORTH

CLIENT:
 SCOTT STREET DEVELOPMENTS INC.

ARCHITECT:

 56 Beech Street, Ottawa, Ontario K1S 3J6
 t.613.724.9932 f.613.724.1209 www.rodericklcarey.ca

PROJECT TITLE:
 2050 SCOTT STREET


2050 SCOTT STREET
 SHEET TITLE:
 7TH TO 30TH FLOOR PLAN

DRAWN: VM	CHECKED: KR
SCALE: 1 : 150	SHEET No: A111
PROJECT No: 1928	

1
 A111 7th FLOOR PLAN
 1 : 150

PAPER SIZE: ISO Full Sheet B1 (707.00 x 1000.00mm) PLOT SCALE: 1:1 C:\Users\mccarney\Documents\1928 - 2050 Scott St Central Model_VM\Carney_7_025.rvt PLOT DATE: 4/14/2021 11:09:25 AM


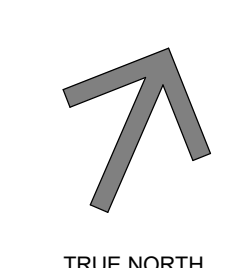
IT IS THE RESPONSIBILITY OF THE APPROPRIATE CONTRACTOR TO CHECK AND VERIFY ALL DIMENSIONS ON SITE AND TO REPORT ALL ERRORS AND/OR OMISSIONS TO THE ARCHITECT.
 ALL CONTRACTORS MUST COMPLY WITH ALL PERTINENT CODES AND BY-LAWS.
 THIS DRAWING MAY NOT BE USED FOR CONSTRUCTION UNTIL SIGNED BY THE ARCHITECT.
 DO NOT SCALE DRAWINGS.
 COPYRIGHT RESERVED.

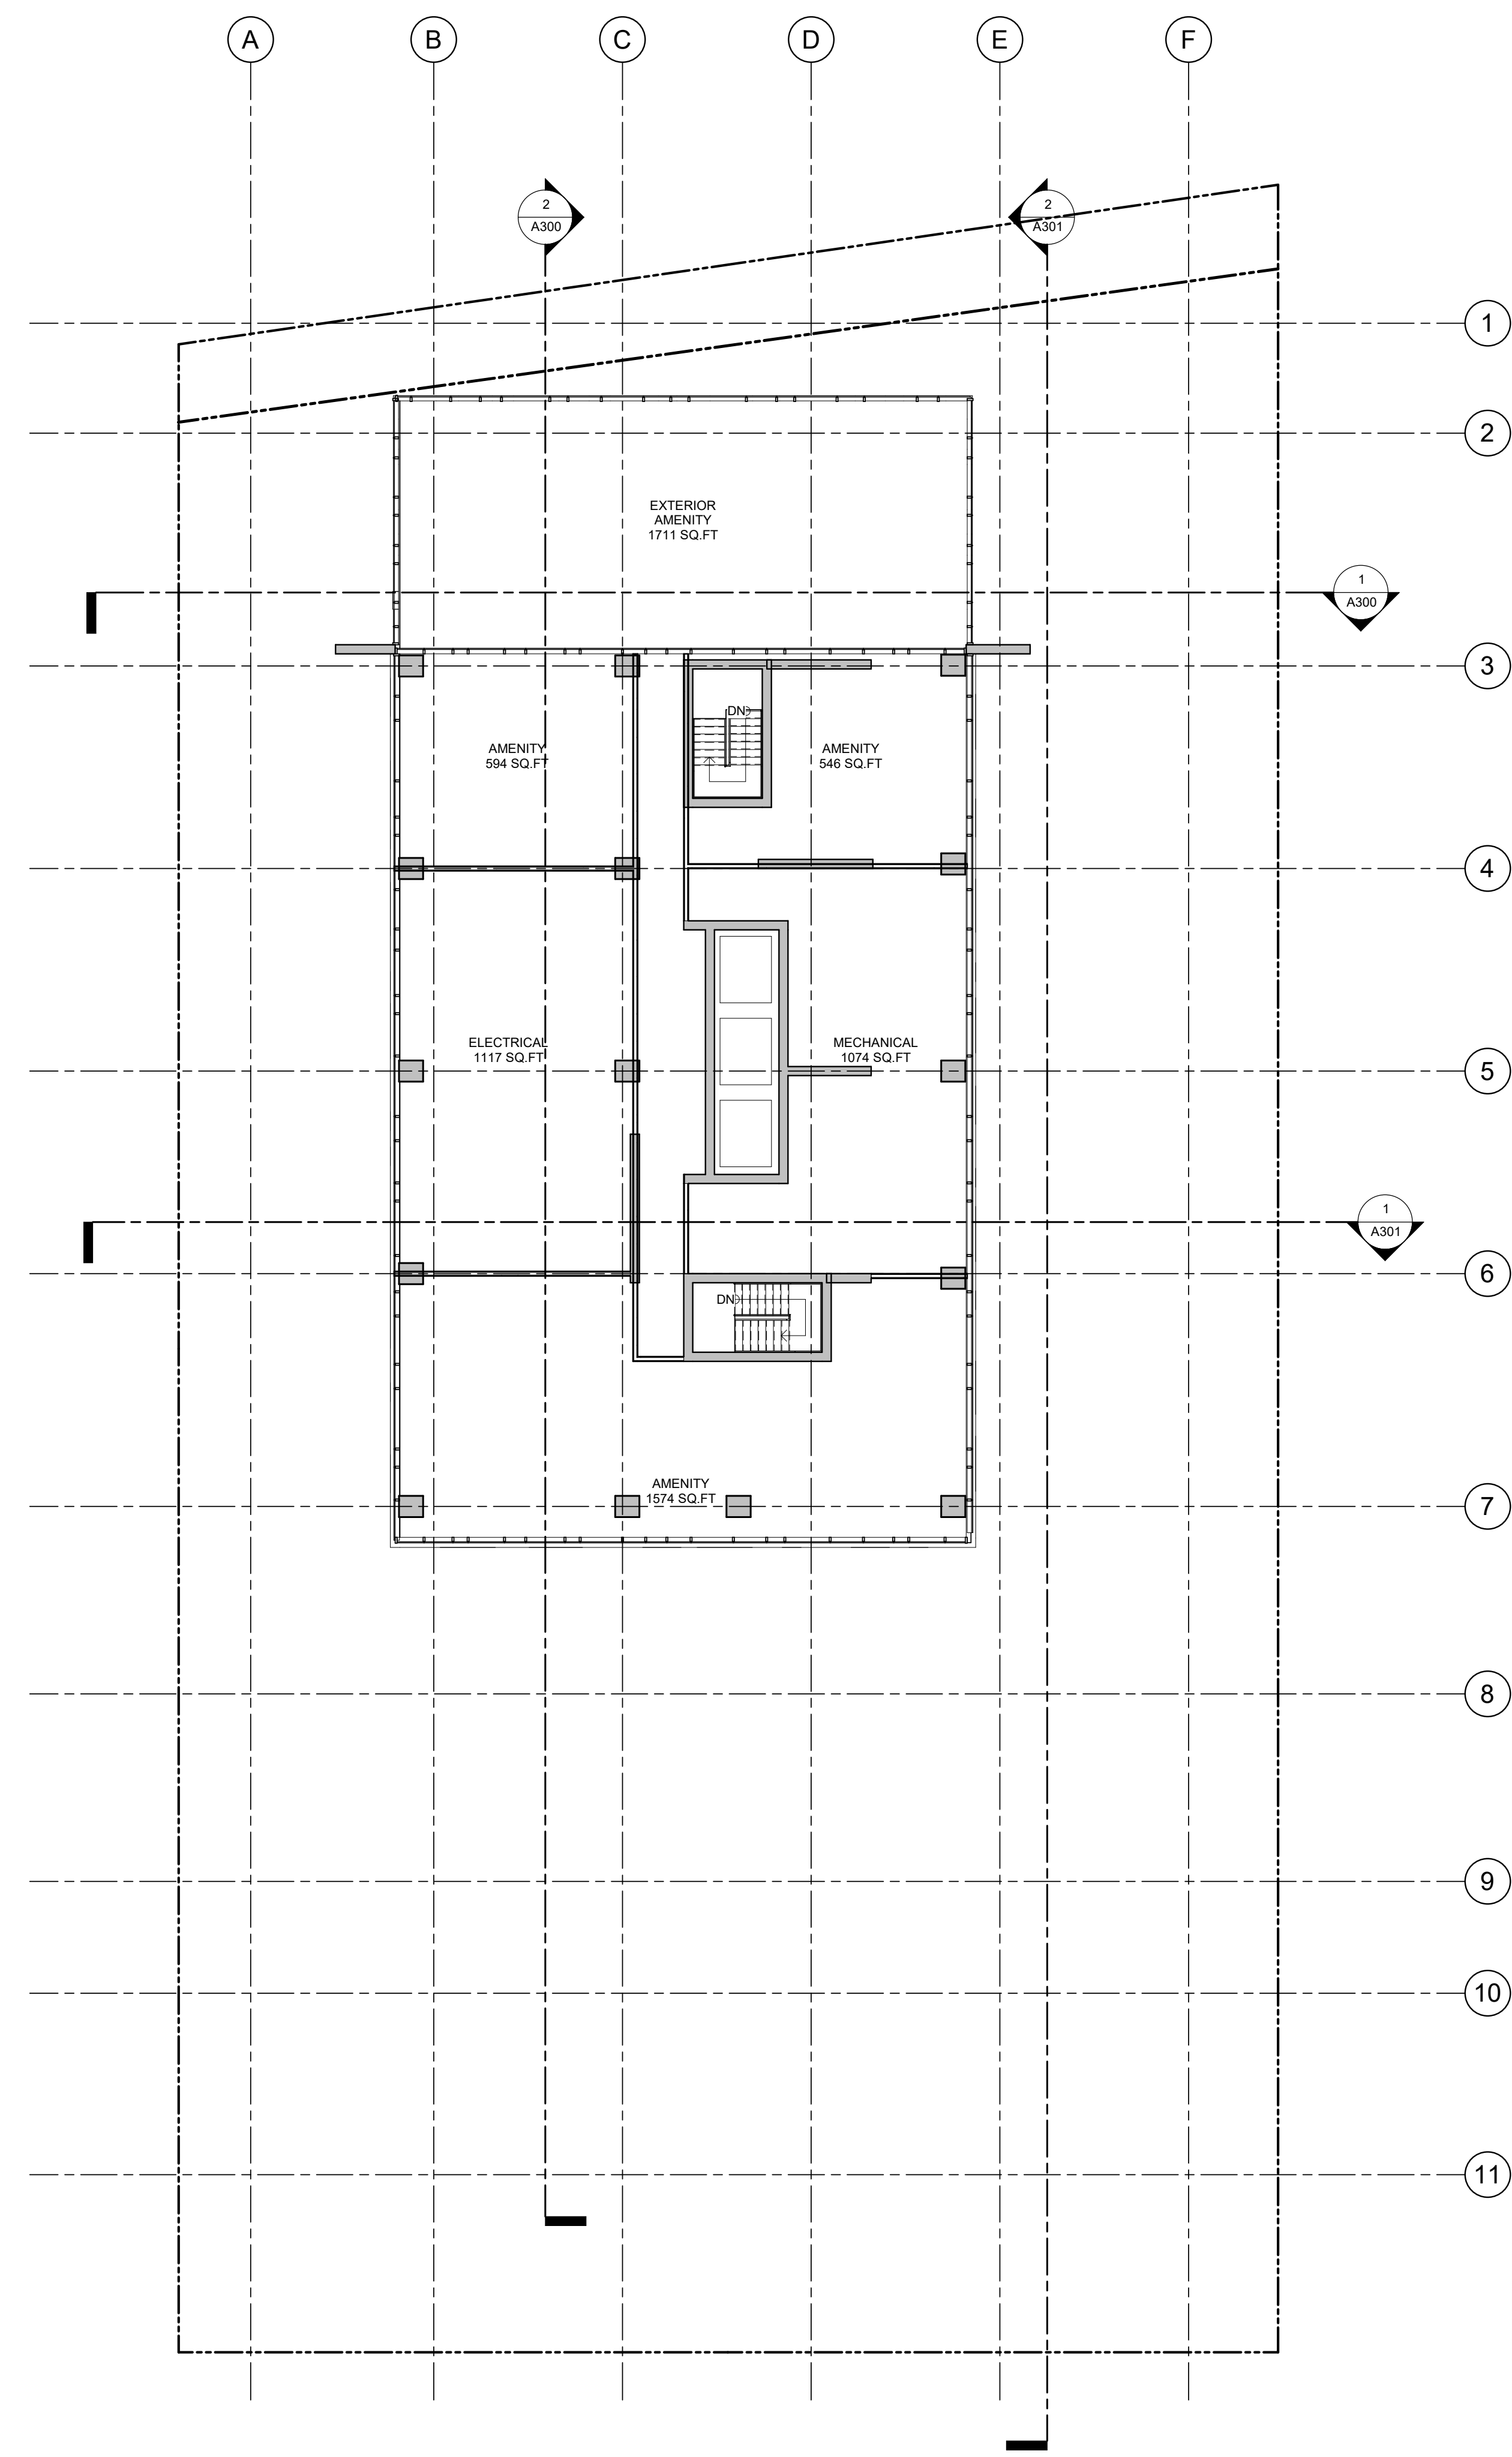

1 ISSUED FOR SITE PLAN APPROVAL 06/04/21

No.	DESCRIPTION	DDMMYY

REVISIONS:

ARCHITECT SEAL:  NORTH ARROW:  TRUE NORTH

CLIENT:

SCOTT STREET DEVELOPMENTS INC.

ARCHITECT: 
 56 Beech Street, Ottawa, Ontario K1S 3J6
 t.613.724.9932 f.613.724.1209 www.rodericklahey.ca

PROJECT TITLE:

2050 SCOTT STREET

2050 SCOTT STREET

SHEET TITLE:

MECHANICAL PENTHOUSE FLOOR PLAN

DRAWN: Author CHECKED: Checker

SCALE: 1 : 150 SHEET No:



PROJECT No: 1928

A112

1 MECH PH. FLOOR PLAN
 A112 1 : 150

PAPER SIZE: ISO Full Sheet B1 (707.00 x 1000.00mm) PLOT SCALE: 1:1 C:\Users\mccarney\Documents\1928 - 2050 Scott St Central Model_Vis\mccarney_1928.rvt PLOT DATE: 4/14/2021 11:09:26 AM

IT IS THE RESPONSIBILITY OF THE APPROPRIATE CONTRACTOR TO CHECK AND VERIFY ALL DIMENSIONS ON SITE AND TO REPORT ALL ERRORS AND/OR OMISSIONS TO THE ARCHITECT.
 ALL CONTRACTORS MUST COMPLY WITH ALL PERTINENT CODES AND BY-LAWS.
 THIS DRAWING MAY NOT BE USED FOR CONSTRUCTION UNTIL SIGNED BY THE ARCHITECT.
 DO NOT SCALE DRAWINGS.
 COPYRIGHT RESERVED.

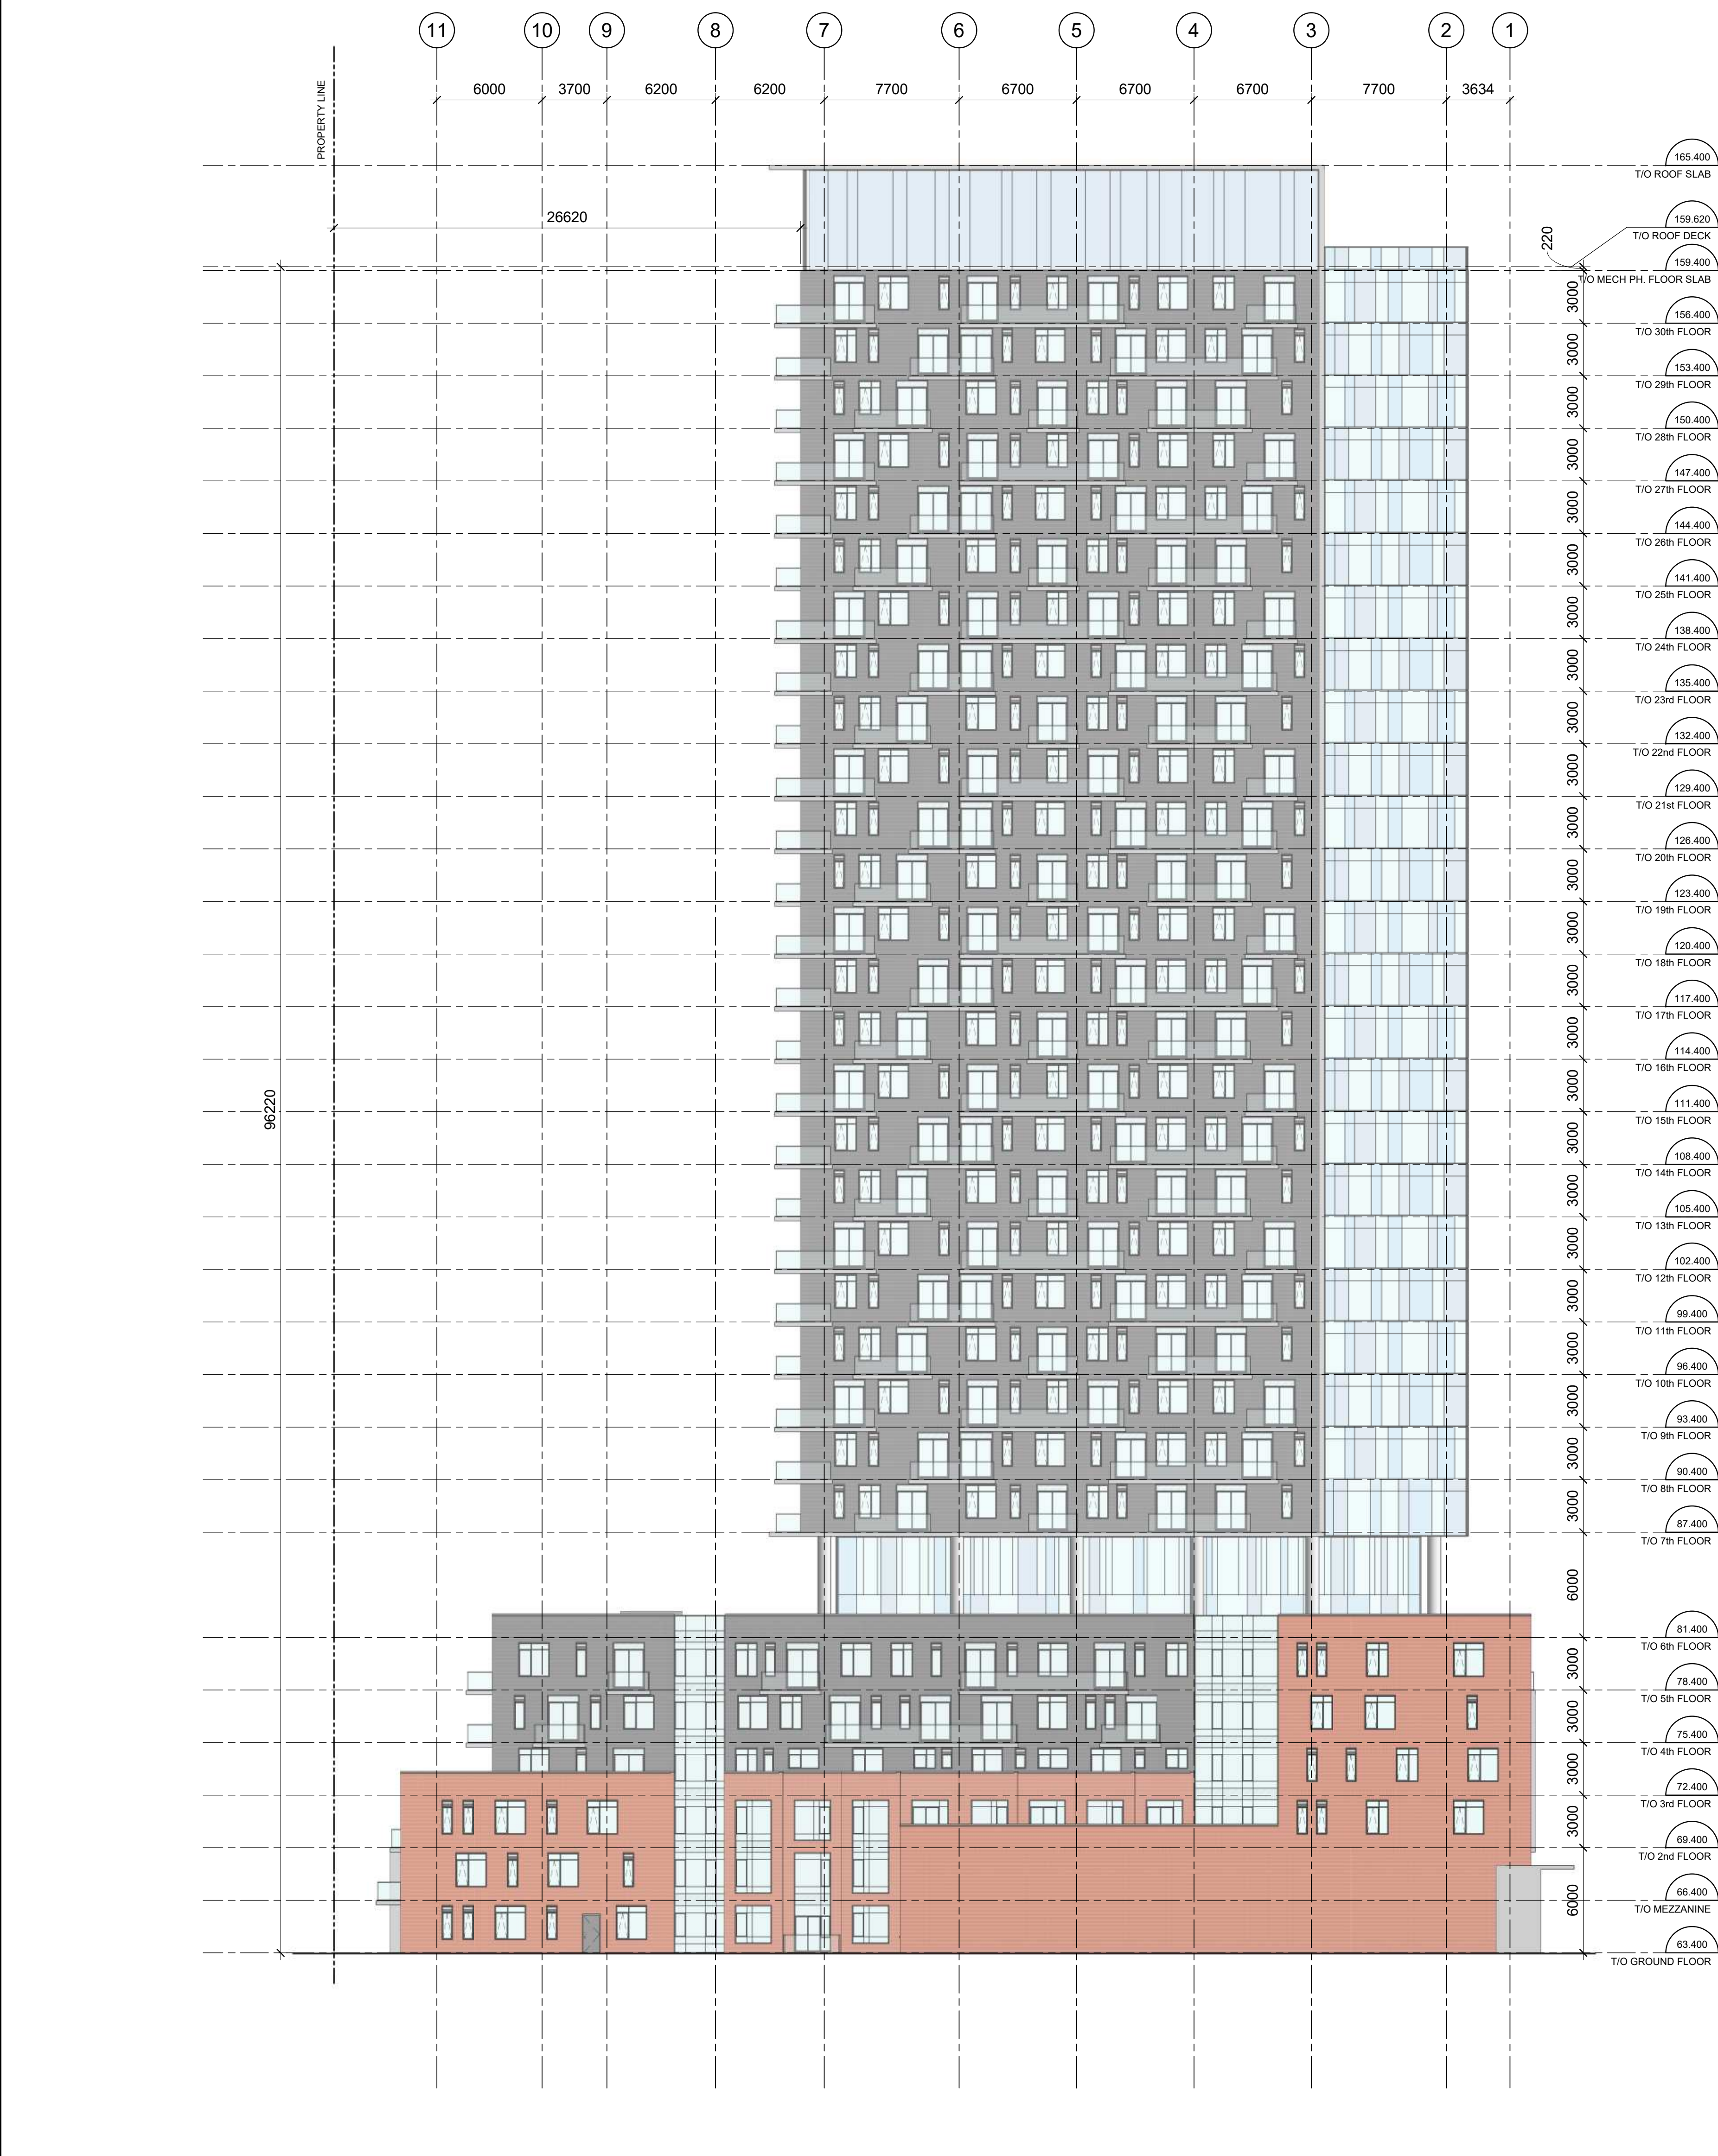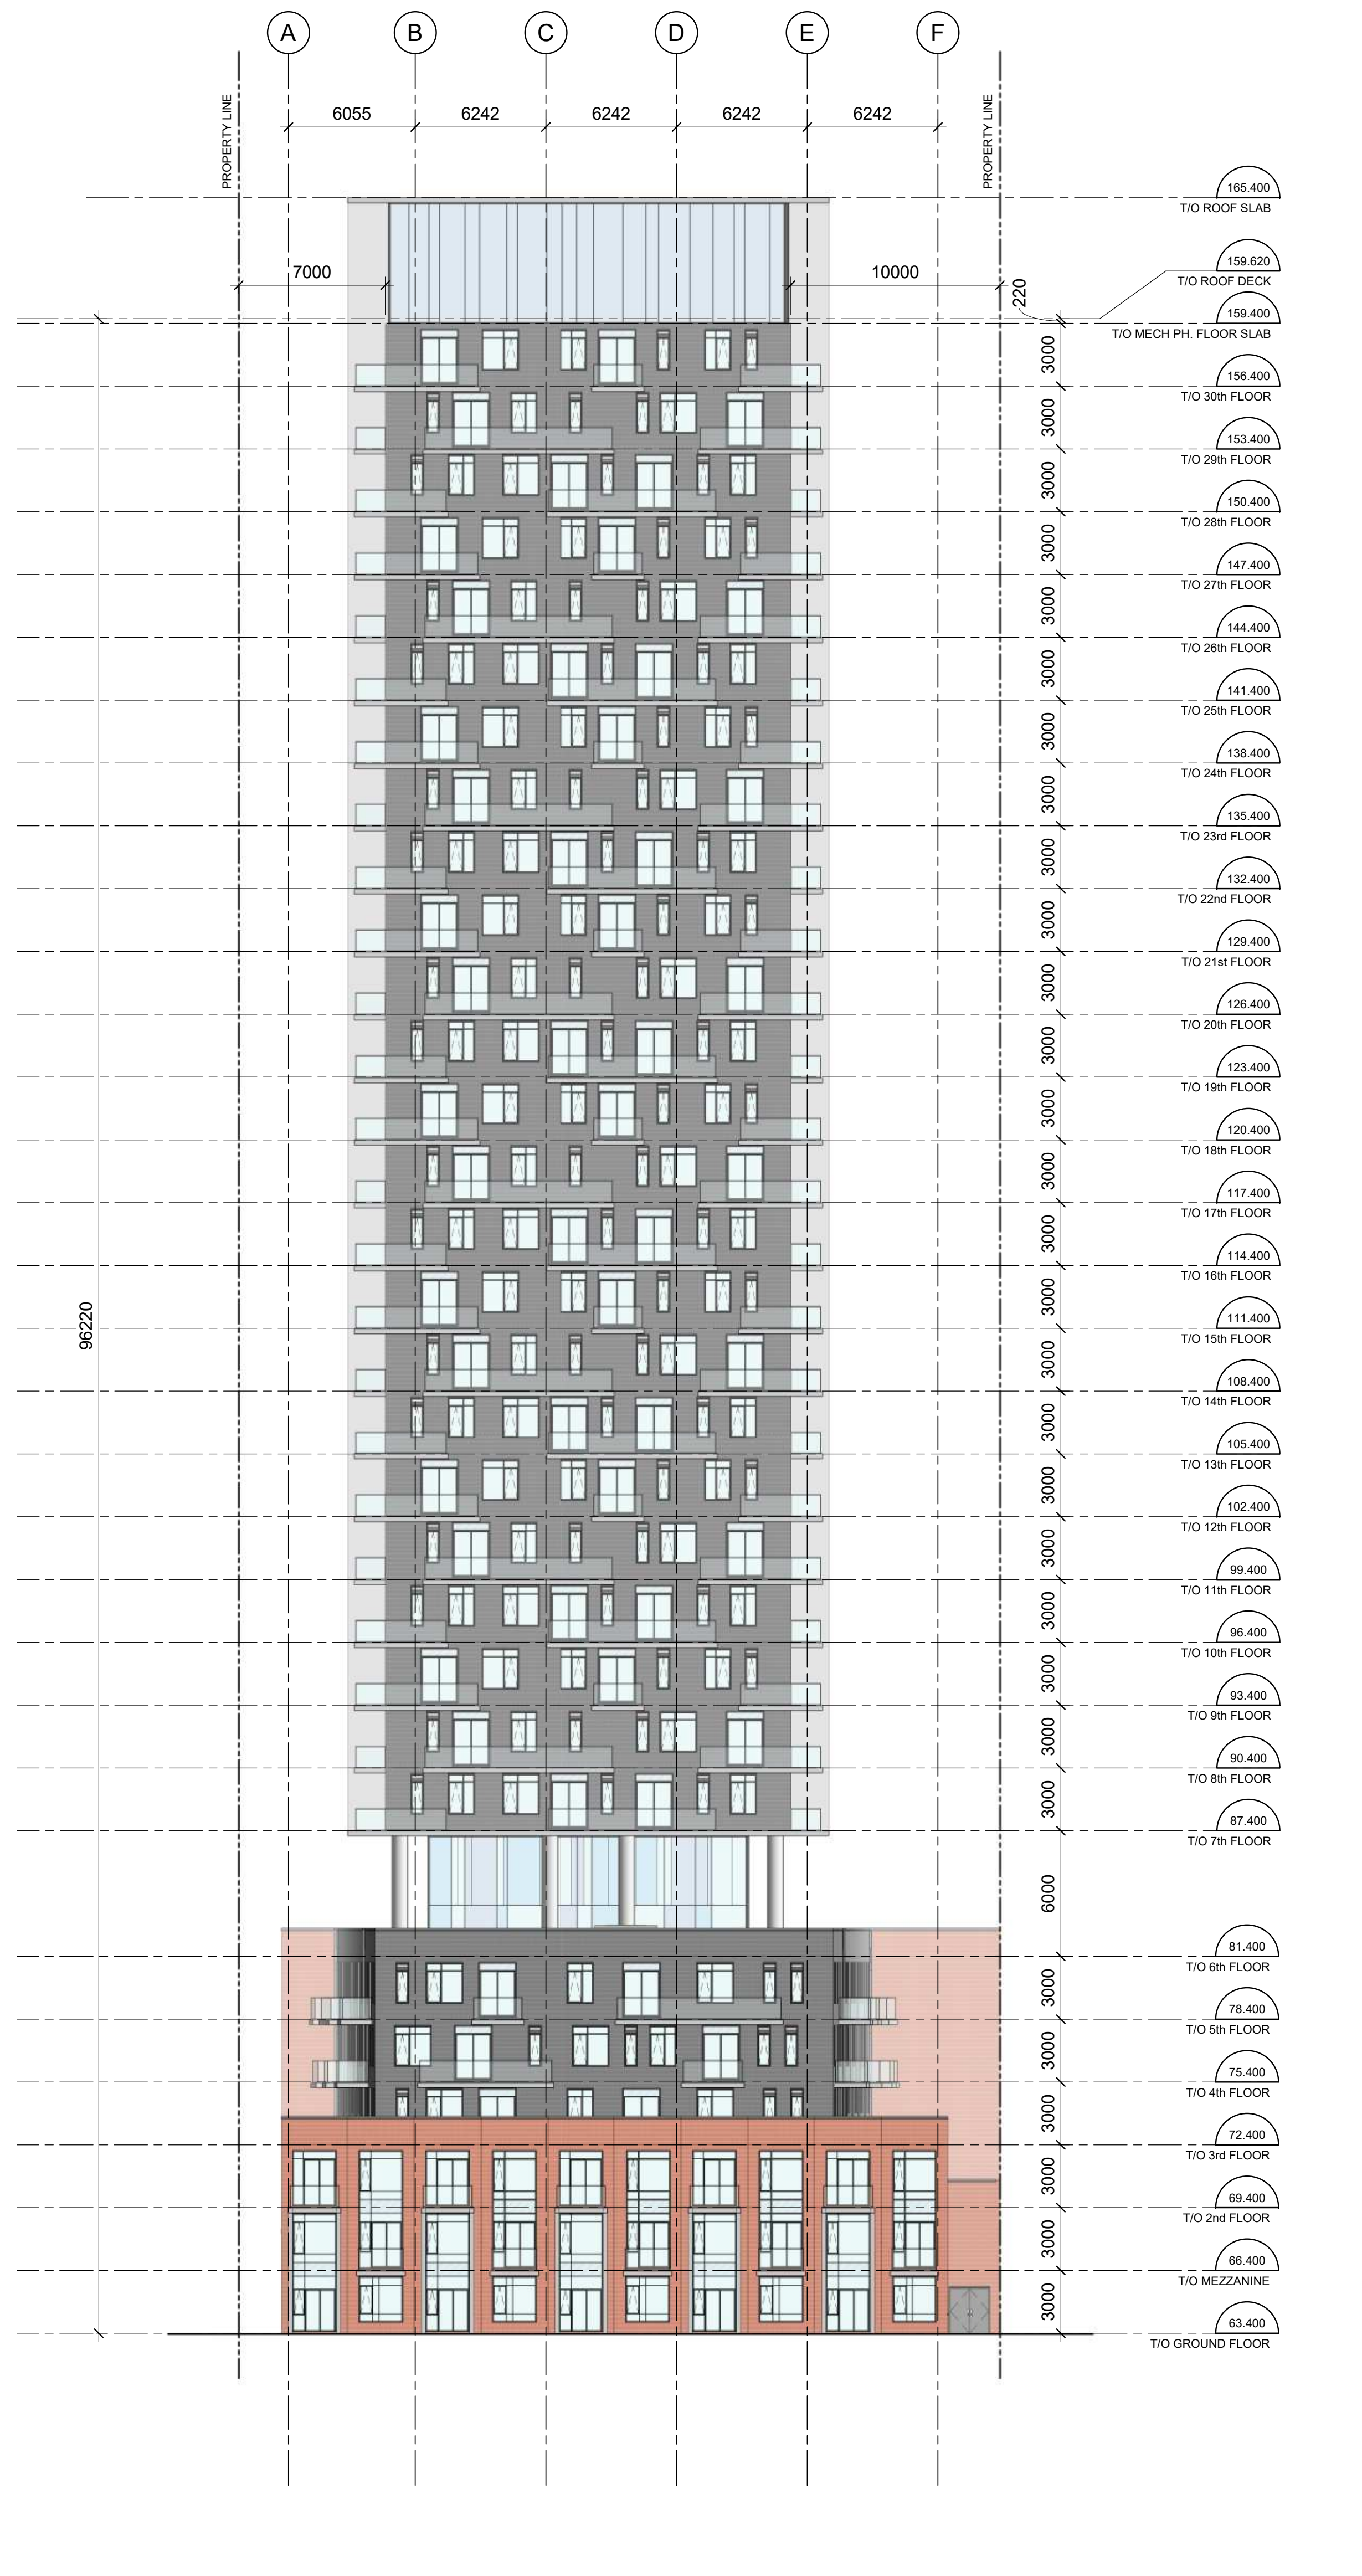

1	ISSUED FOR SITE PLAN APPROVAL	06/04/21
No.	DESCRIPTION	DDMMYY

ARCHITECT SEAL:

NORTH ARROW:

CLIENT:
 SCOTT STREET DEVELOPMENTS INC.

ARCHITECT:
 rla/architecture
 56 Beech Street, Ottawa, Ontario K1S 3J6
 t.613.724.9932 f.613.724.1209 www.rodericklaney.ca

PROJECT TITLE:
 2050 SCOTT STREET


SHEET TITLE:
 SOUTH AND EAST ELEVATIONS

DRAWN: VM	CHECKED: KR
SCALE: 1:200	SHEET No.:
PROJECT No.:	A200
1928	


1 SOUTH ELEVATION
 A200 1:200

2 EAST ELEVATION
 A200 1:200

PAPER SIZE: ISO Full Sheet B1 (707.00 x 1000.00mm) PLOT SCALE: 1:1 C:\Users\mcarney\Documents\1928 - 2050 Scott St Central Model - WMcCarney.rvt

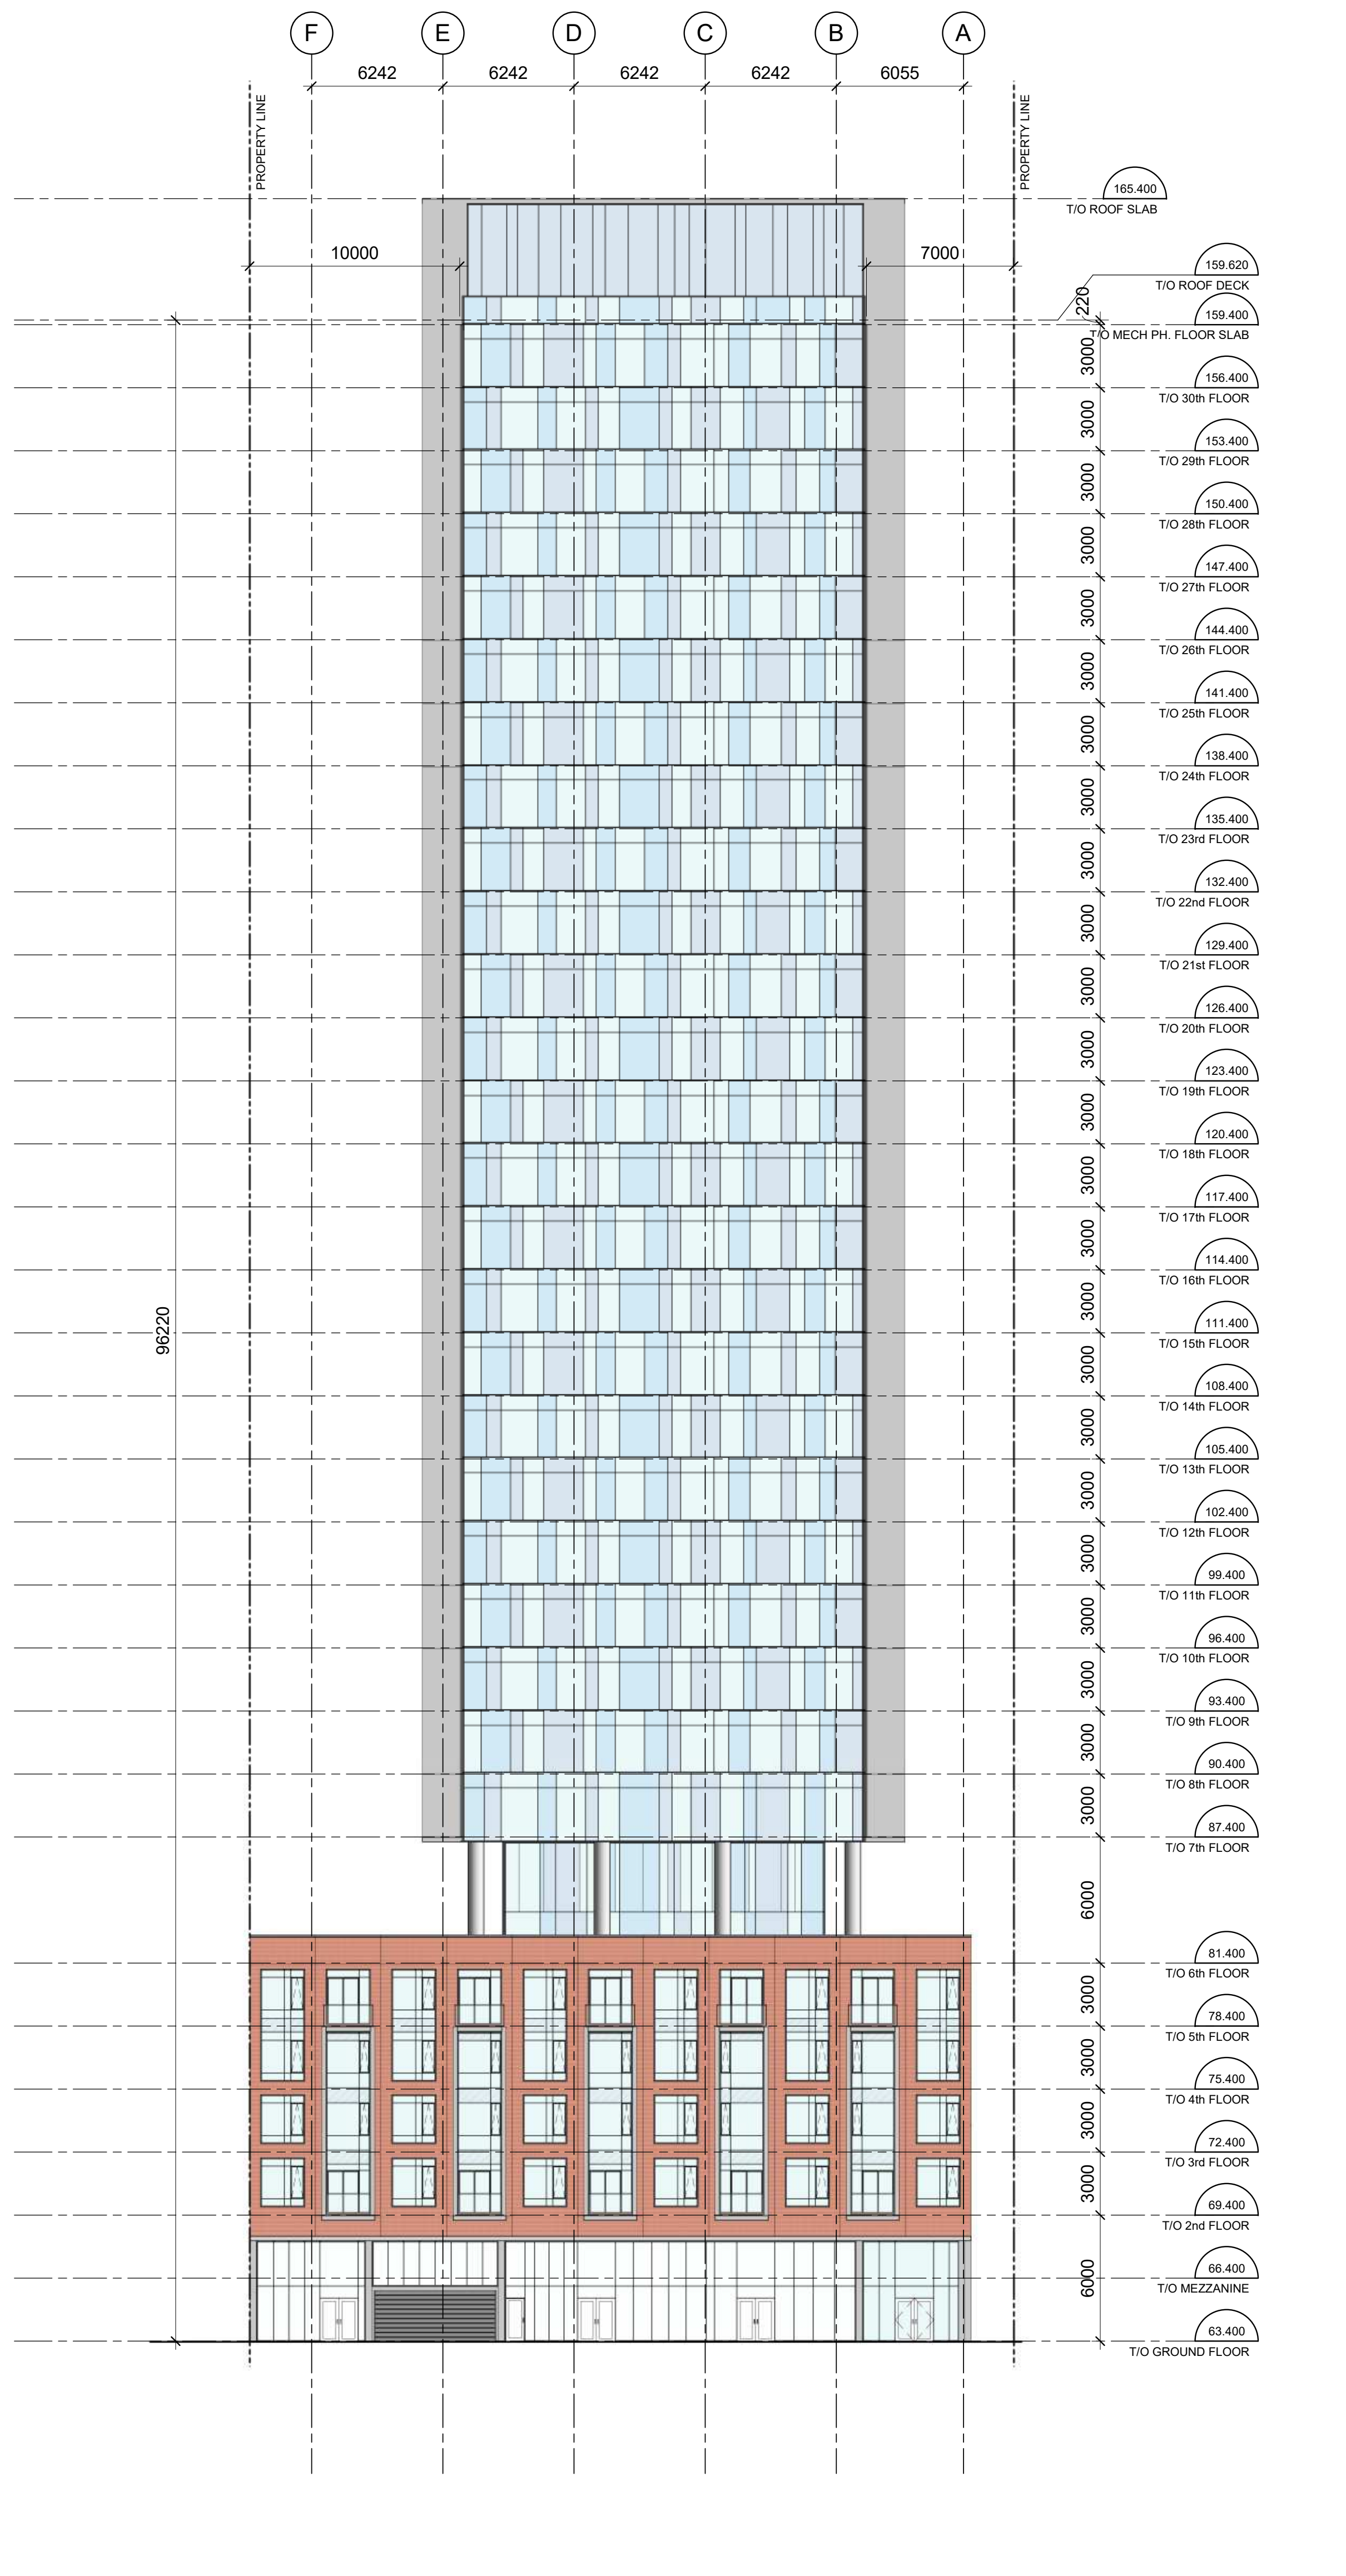


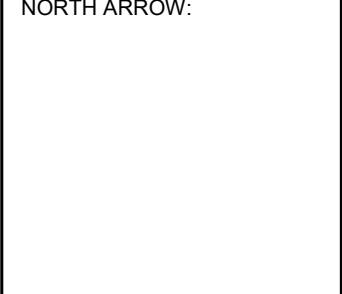
1 NORTH ELEVATION
A201 1:200

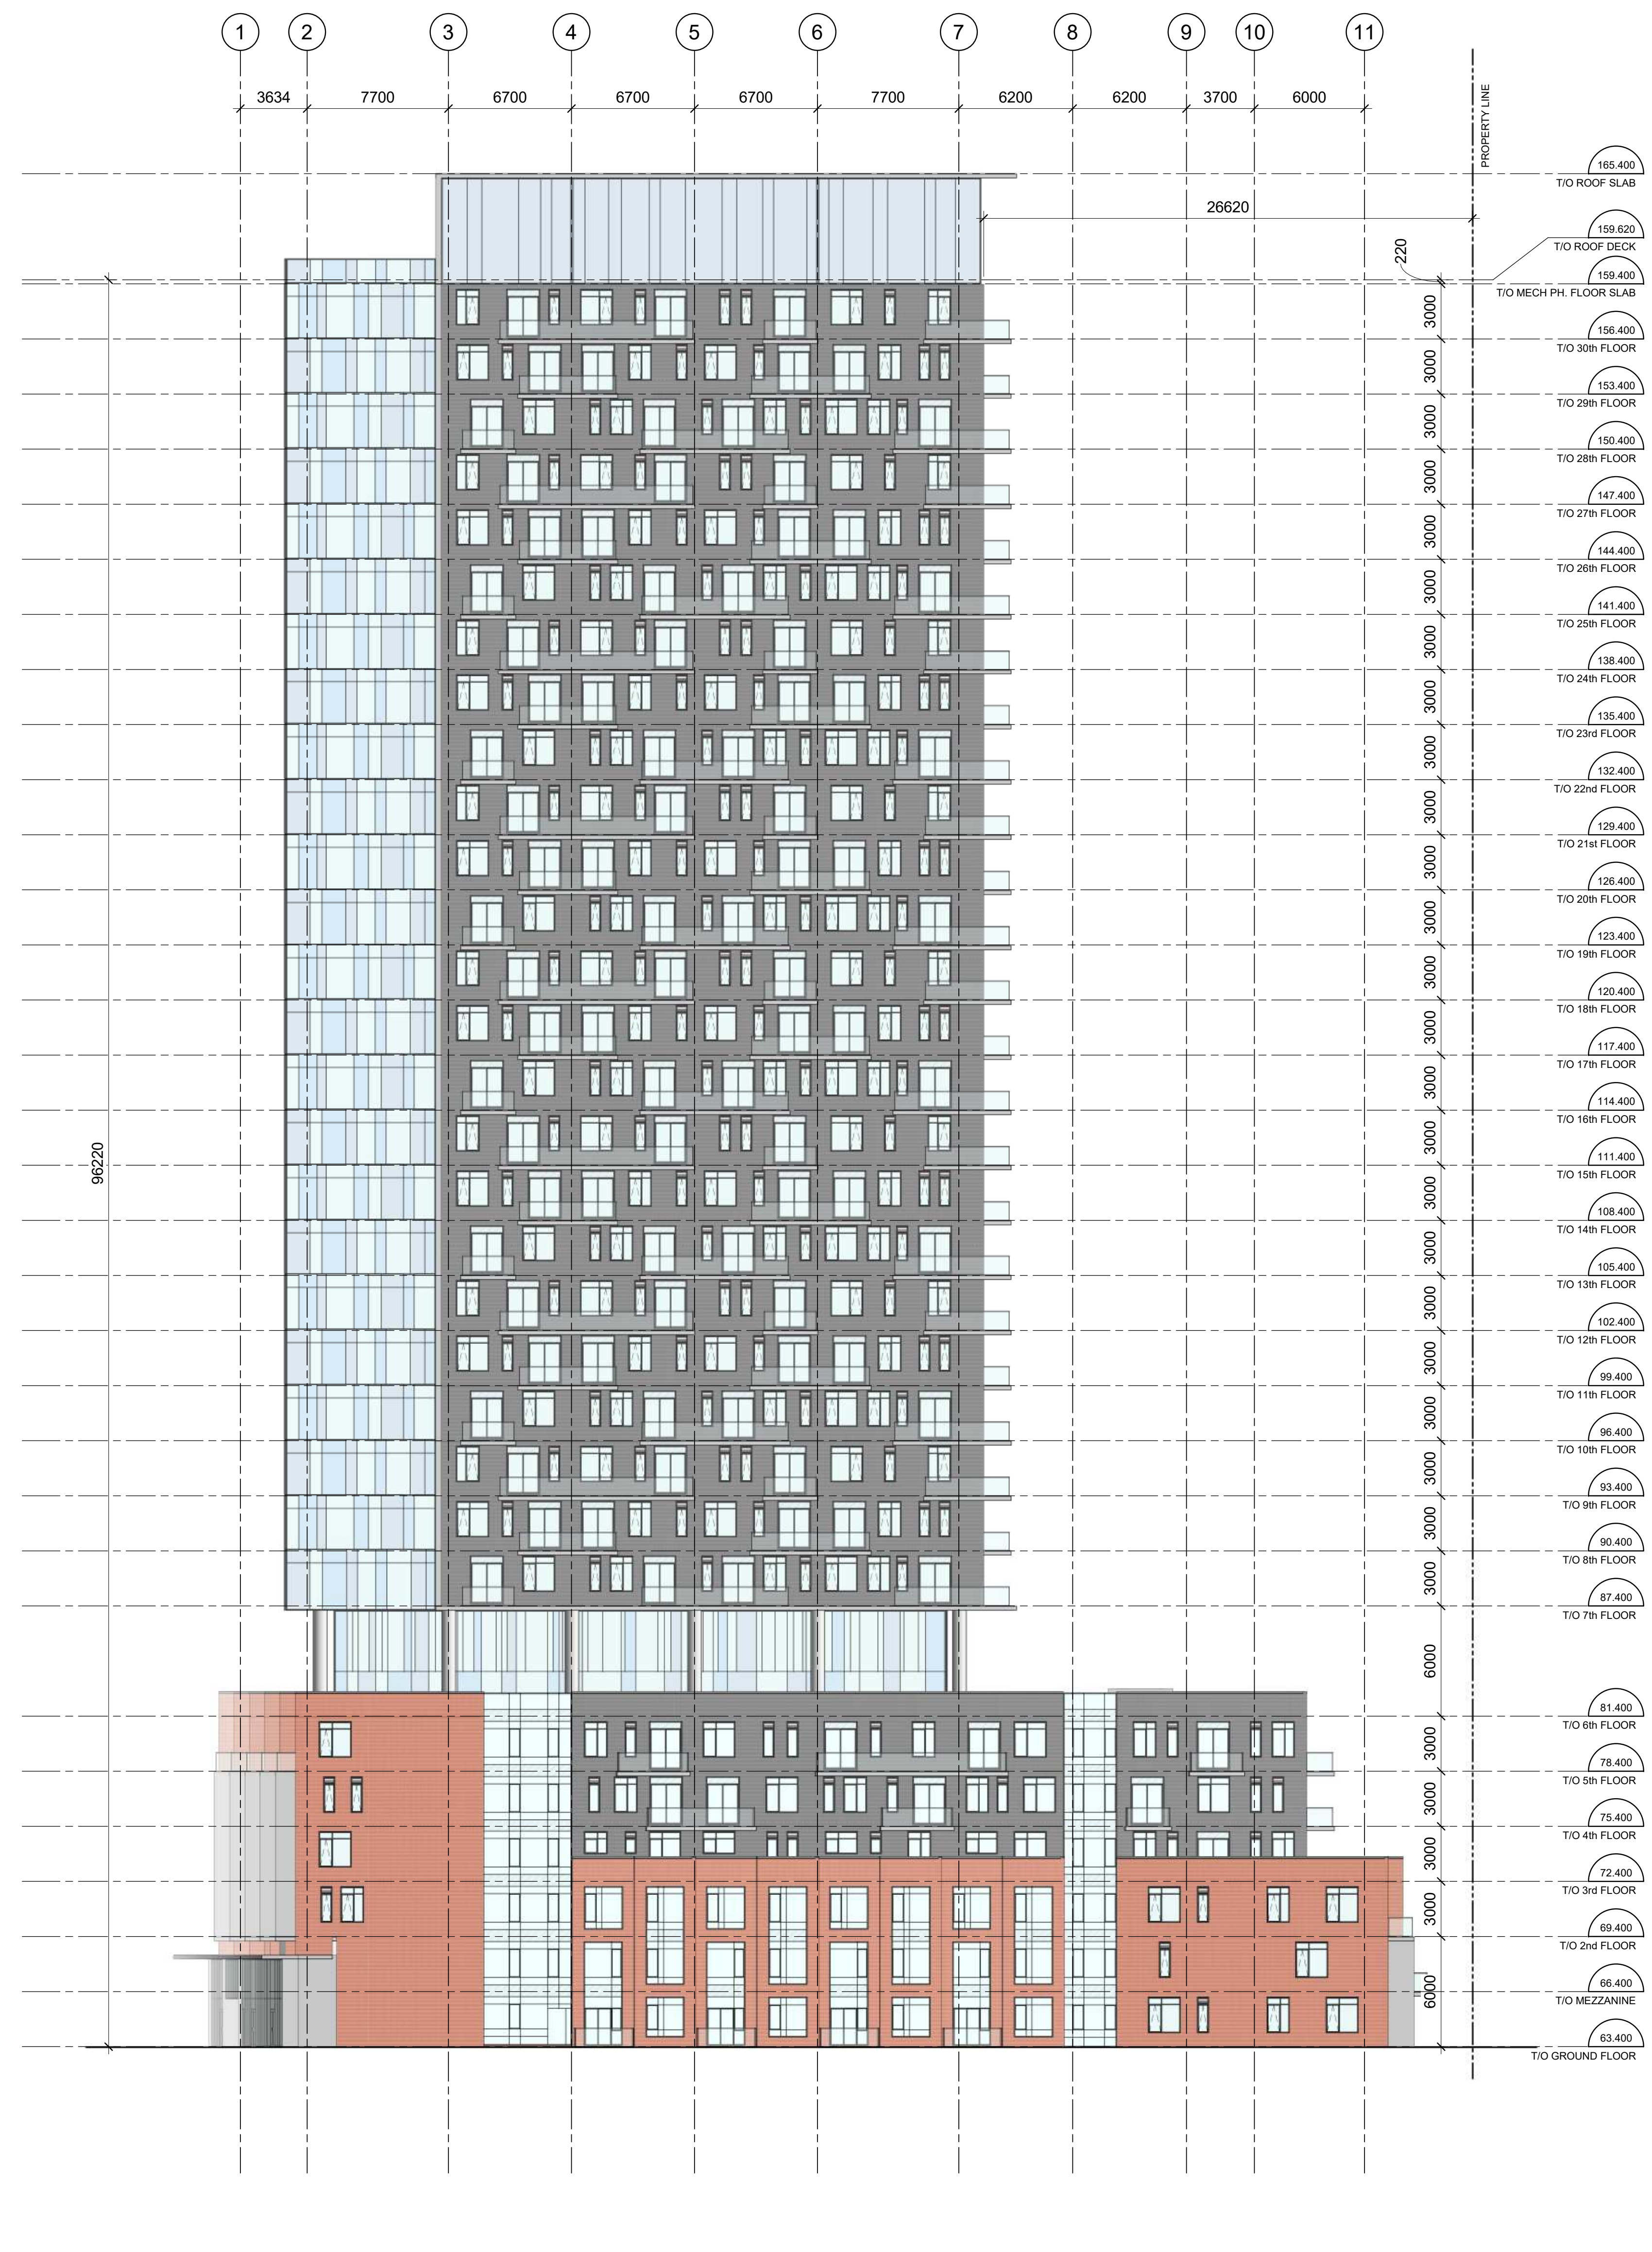

2 WEST ELEVATION
A201 1:200

IT IS THE RESPONSIBILITY OF THE APPROPRIATE CONTRACTOR TO CHECK AND VERIFY ALL DIMENSIONS ON SITE AND TO REPORT ALL ERRORS AND/OR OMISSIONS TO THE ARCHITECT.
ALL CONTRACTORS MUST COMPLY WITH ALL PERTINENT CODES AND BY-LAWS.
THIS DRAWING MAY NOT BE USED FOR CONSTRUCTION UNTIL SIGNED BY THE ARCHITECT.
DO NOT SCALE DRAWINGS.
COPYRIGHT RESERVED.

1	ISSUED FOR SITE PLAN APPROVAL	06/04/21
No.	DESCRIPTION	DDMMYY

ARCHITECT SEAL:  NORTH ARROW: 

CLIENT:
SCOTT STREET DEVELOPMENTS INC.

ARCHITECT:
rla/architecture
56 Beech Street, Ottawa, Ontario K1S 3J6
t.613.724.9932 f.613.724.1209 www.roderrickcarey.ca

PROJECT TITLE:
2050 SCOTT STREET

SHEET TITLE:
NORTH AND WEST ELEVATIONS

DRAWN: VM	CHECKED: KR
SCALE: 1 : 200	SHEET No: A201
PROJECT No: 1928	

PAPER SIZE: ISO Full Sheet B1 (707.00 x 1000.00mm)

PLOT SCALE: 1:1

C:\Users\mccarney\Documents\1928 - 2050 Scott St Central Model_VMcCarney.rvt

PLOT DATE: 4/14/2021 11:59:40 AM