


Copyright Reserved

The Contractor shall verify and be responsible for all dimensions. DO NOT scale the drawing - any errors or omissions shall be reported to Stantec without delay.
The Copyrights to all designs and drawings are the property of Stantec. Reproduction or use for any purpose other than that authorized by Stantec is forbidden.

Legend

- SANITARY DRAINAGE AREA ID#
- POPULATION
- SANITARY DRAINAGE AREA I.D.
- SANITARY DRAINAGE AREA
- PROPOSED SANITARY SEWER

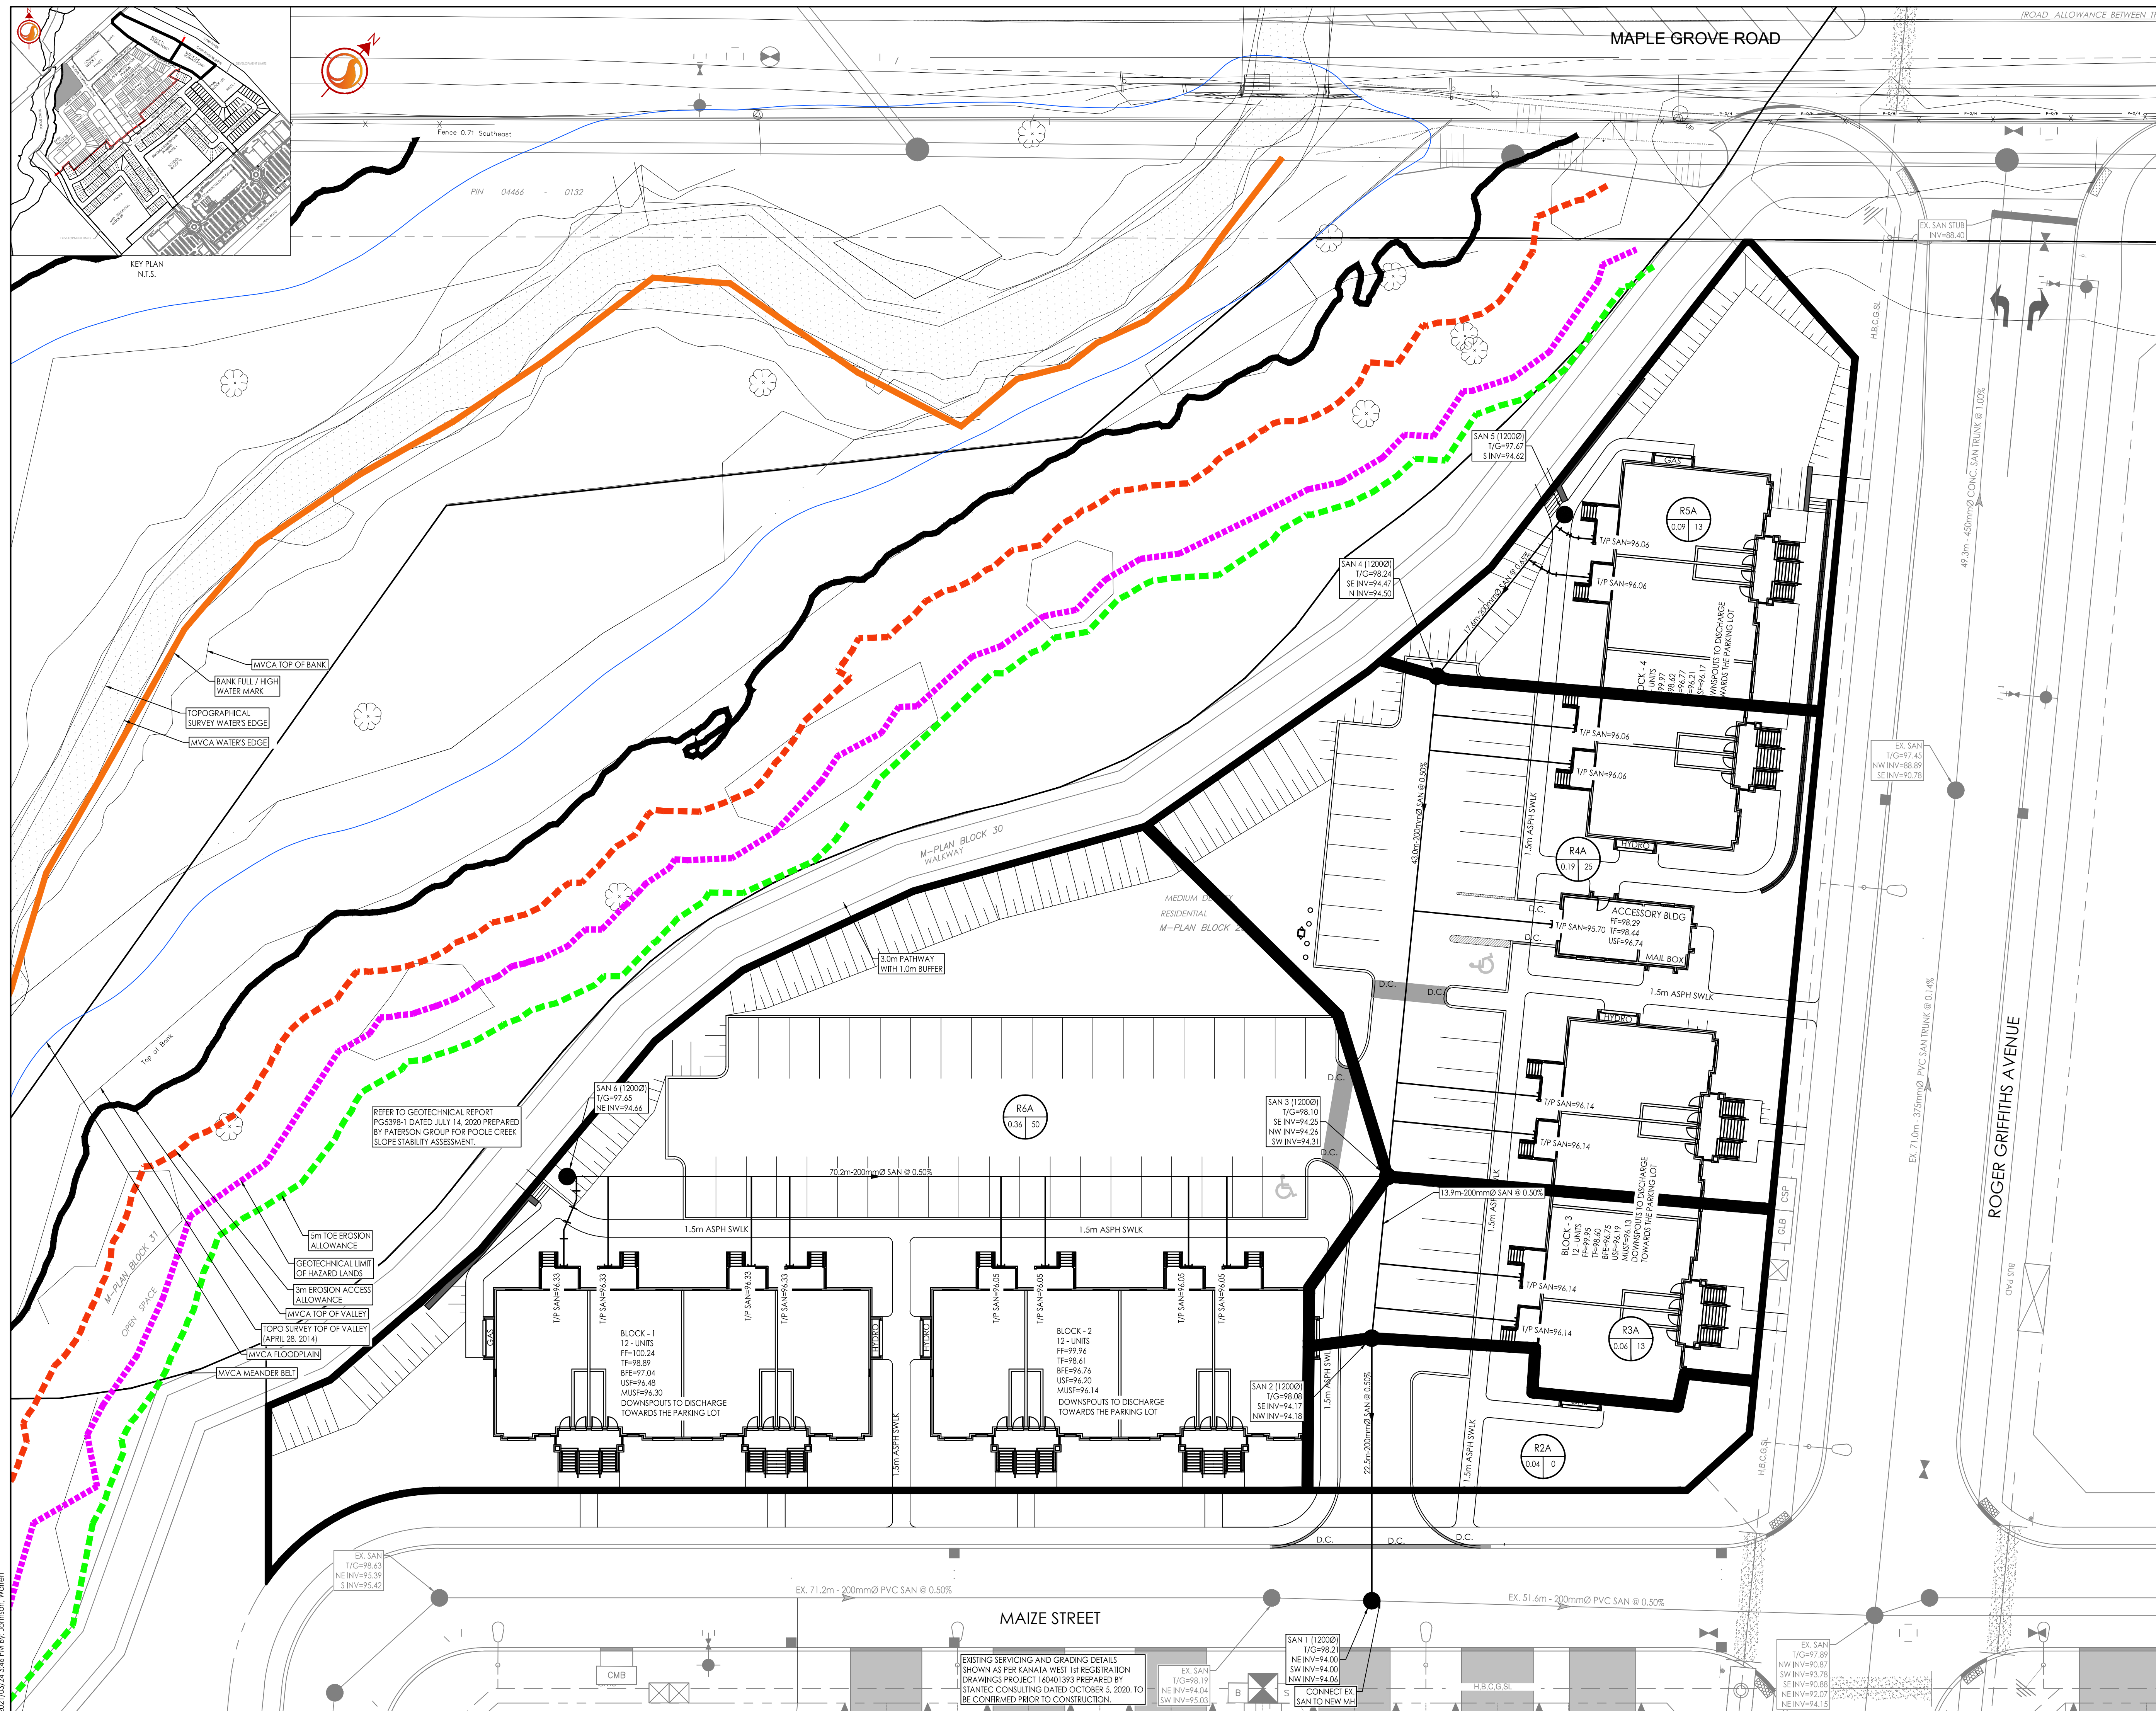

Client/Project
RICHCRAFT GROUP OF COMPANIES

KANATA WEST BLOCK 29
OTTAWA, ON

Title
SANITARY DRAINAGE PLAN

Project No.	160401608	Scale	0 2.5 7.5 12.5m
Drawing No.	SA-1	Sheet	Revision