


STREET ELEVATION (FRONT)

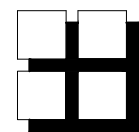


**M. David Blakely
Architect Inc.**

2200 Prince of Wales Dr. Suite 101 Nepean, Ontario
Phone (613) 226-8811 Fax (613) 226-7942

SEAL:

No.	DATE	DESCRIPTION	INIT.
10.			
9.			
8.			
7.			
6.			
5.			
4.			
3.			
2.	07/10/21	FOR SITE PLAN	SM
1.	29/03/21	FOR SITE PLAN	SM
REVISIONS			

 


A - DETAIL NUMBER
B - SHEET NUMBER (DETAIL REQUIRED)
C - SHEET NUMBER (DETAIL LOCATION)

PROJECT: TERRACE FLATS
KANATA WEST
1620 MAPLE GROVE ~ BLOCK 29
OTTAWA, ONTARIO



DRAWING TITLE: STREET (FRONT) ELEVATION

DATE: MAR, 2021. SCALE: 1/8"=1'-0"
DRAWN BY: SBM CHECKED: MDB SHEET NO.: A1




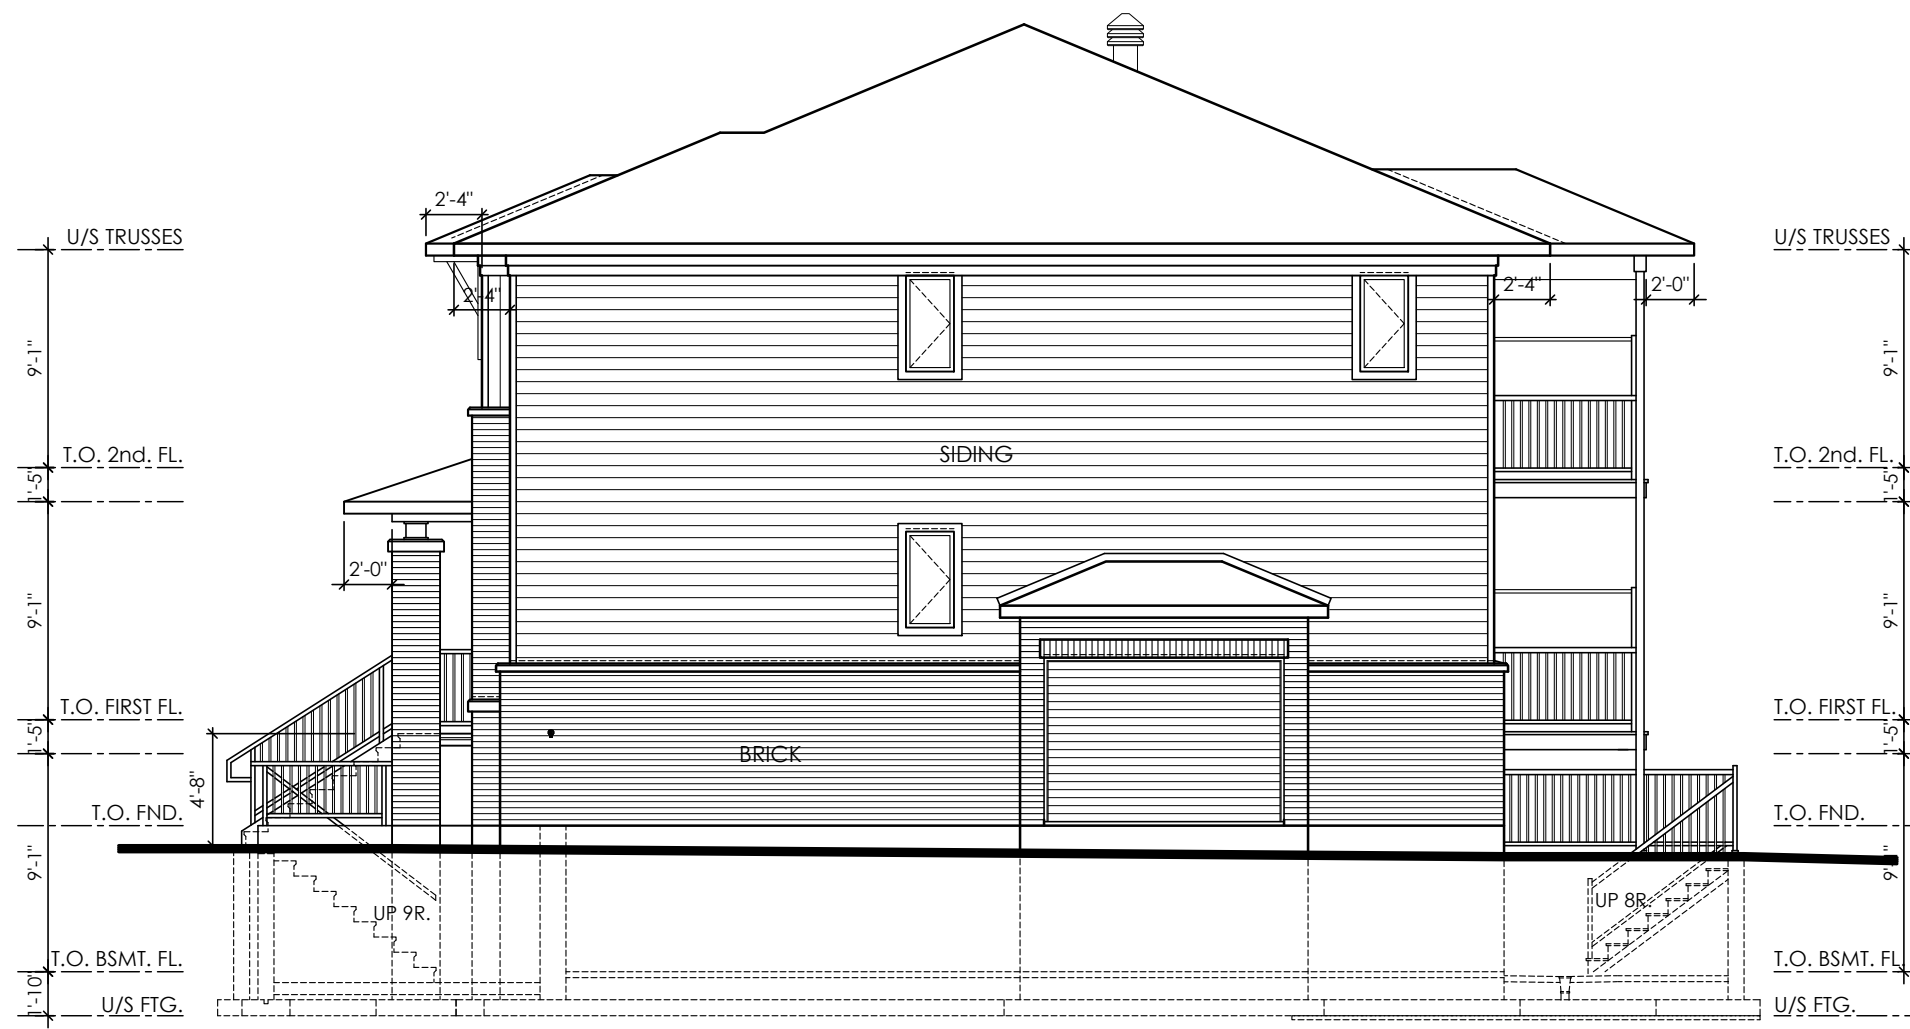


END UNIT REV.
 UNIT 'A'
 UNIT 'B'
 UNIT 'C'

END UNIT, SIDE ELEVATION

SIDE ELEVATION

**M. David Blakely
 Architect Inc.**
 2200 Prince of Wales Dr. Suite 101 Nepean, Ontario
 Phone (613) 226-8811 Fax (613) 226-7942

    

No.	DATE	DESCRIPTION	INIT.
10.			
9.			
8.			
7.			
6.			
5.			
4.			
3.			
2.	07/10/21	FOR SITE PLAN	SM
1.	29/03/21	FOR SITE PLAN	SM

REVISIONS

A - DETAIL NUMBER
 B - SHEET NUMBER (DETAIL REQUIRED)
 C - SHEET NUMBER (DETAIL LOCATION)

PROJECT: TERRACE FLATS
 KANATA WEST
 1620 MAPLE GROVE ~ BLOCK 29
 OTTAWA, ONTARIO

CLIENT: RICH CRAFT
 Group of Companies

DRAWING TITLE: SIDE ELEVATION


DATE: MAR, 2021. SCALE: 1/8"=1'-0" SHEET NO.: A2

DRAWN BY: SBM CHECKED: MDB



END UNIT
 UNIT 'A'
 UNIT 'B'
 UNIT 'C'

STREET SIDE ELEVATION - BLOCKS 1, 3 & 4

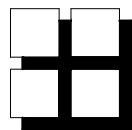


**M. David Blakely
 Architect Inc.**

2200 Prince of Wales Dr. Suite 101 Nepean, Ontario
 Phone (613) 226-8811 Fax (613) 226-7942

SEAL:

No.	DATE	DESCRIPTION	INIT.
10.			
9.			
8.			
7.			
6.			
5.			
4.			
3.			
2.	07/10/21	FOR SITE PLAN	SM
1.	29/03/21	FOR SITE PLAN	SM

REVISIONS

 

A - DETAIL NUMBER
 B - SHEET NUMBER
 (DETAIL REQUIRED)
 C - SHEET NUMBER
 (DETAIL LOCATION)

PROJECT: TERRACE FLATS
 KANATA WEST
 1620 MAPLE GROVE ~ BLOCK 29
 OTTAWA, ONTARIO




DRAWING TITLE:
STREET SIDE ELEVATION

DATE: MAR, 2021. SCALE: 1/8"=1'-0" SHEET NO.:
 DRAWN BY: SBM CHECKED: MDB **A3**



REAR ELEVATION

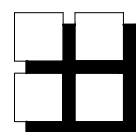

**M. David Blakely
Architect Inc.**

2200 Prince of Wales Dr. Suite 101 Nepean, Ontario
Phone (613) 226-8811 Fax (613) 226-7942

SEAL:

No.	DATE	DESCRIPTION	INIT.
10.			
9.			
8.			
7.			
6.			
5.			
4.			
3.			
2.	07/10/21	FOR SITE PLAN	SM
1.	29/03/21	FOR SITE PLAN	SM
REVISIONS			



A - DETAIL NUMBER
B - SHEET NUMBER
(DETAIL REQUIRED)
C - SHEET NUMBER
(DETAIL LOCATION)

PROJECT: TERRACE FLATS
KANATA WEST
1620 MAPLE GROVE ~ BLOCK 29
OTTAWA, ONTARIO

CLIENT: **RICH CRAFT**
Group of Companies

DRAWING TITLE: **REAR ELEVATION**

DATE: MAR, 2021. SCALE: 1/8"=1'-0"
DRAWN BY: SBM CHECKED: MDB SHEET NO.: **A4**