

Copyright Reserved

The Contractor shall verify and be responsible for all dimensions. DO NOT scale the drawing - any errors or omissions shall be reported to Stantec without delay.
The Copyrights to all designs and drawings are the property of Stantec. Reproduction or use for any purpose other than that authorized by Stantec is forbidden.

Legend

- ORIGINAL GROUND ELEVATION
- PROPOSED ELEVATION
- FLOW DIRECTION AND GRADE
- FINISHED FIRST FLOOR ELEVATION
- TOP OF FOUNDATION WALL ELEVATION
- BASEMENT FLOOR ELEVATION
- UNDERSIDE OF FOOTING ELEVATION
- NUMBER OF FEET
- TERRACING 3:1 SLOPE MAXIMUM (UNLESS OTHERWISE SHOWN)
- PROPOSED SWALE
- DIRECTION OF OVERLAND FLOW
- PROPOSED VALVE BOX
- PROPOSED FIRE HYDRANT
- PROPOSED SANITARY SEWER MANHOLE
- PROPOSED STORM SEWER MANHOLE
- PROPOSED CATCHBASIN
- PROPOSED CATCHBASIN T
- CATCHBASIN TO BE INSTALLED WITH CIRCULAR ORIFICE (SEE DWG SD-1)
- PROPOSED DEPRESSIONED CURB LOCATION
- PROPOSED MOUNTABLE/BARRIER CURB LOCATIONS
- EXISTING FIRE HYDRANT
- EXISTING SANITARY SEWER
- EXISTING STORM SEWER
- EXISTING CATCHBASIN
- EXISTING HYDRO TRANSFORMER
- EXISTING ROGERS VAULT/PEDESTAL
- EXISTING BELL PEDESTAL
- EXISTING CSP
- EXISTING GLB
- EXISTING COMMUNITY MAIL BOX LOCATION
- EXISTING STREET LIGHT
- MAXIMUM PONDING LIMITS
- PROPOSED RETAINING WALL

NOTES:

- FOUNDATIONS WITH LESS THAN 1.5m OF COVER FROM FINISHED GRADE TO USE ARE TO BE INSULATED. REFER TO ARCHITECTURAL PLANS FOR DETAILS.

1	ISSUED FOR REVIEW	WAJ	AMP	21.03.25
---	-------------------	-----	-----	----------

Revision	By	Appd.	YY.MM.DD
----------	----	-------	----------

File Name:	160401608-D8.dwg	WAJ	AMP	WAJ	21.02.21
------------	------------------	-----	-----	-----	----------

Permit-Seal	Dwn.	Chkd.	Dgn.	YY.MM.DD
-------------	------	-------	------	----------

Client/Project
RICHCRAFT GROUP OF COMPANIES

KANATA WEST BLOCK 29


OTTAWA, ON

Title
GRADING PLAN

Project No.	Scale	0	2.5	7.5	12.5m
160401608	1:250				

Drawing No.	Sheet	Revision
-------------	-------	----------

GP-1 3 of 6 1

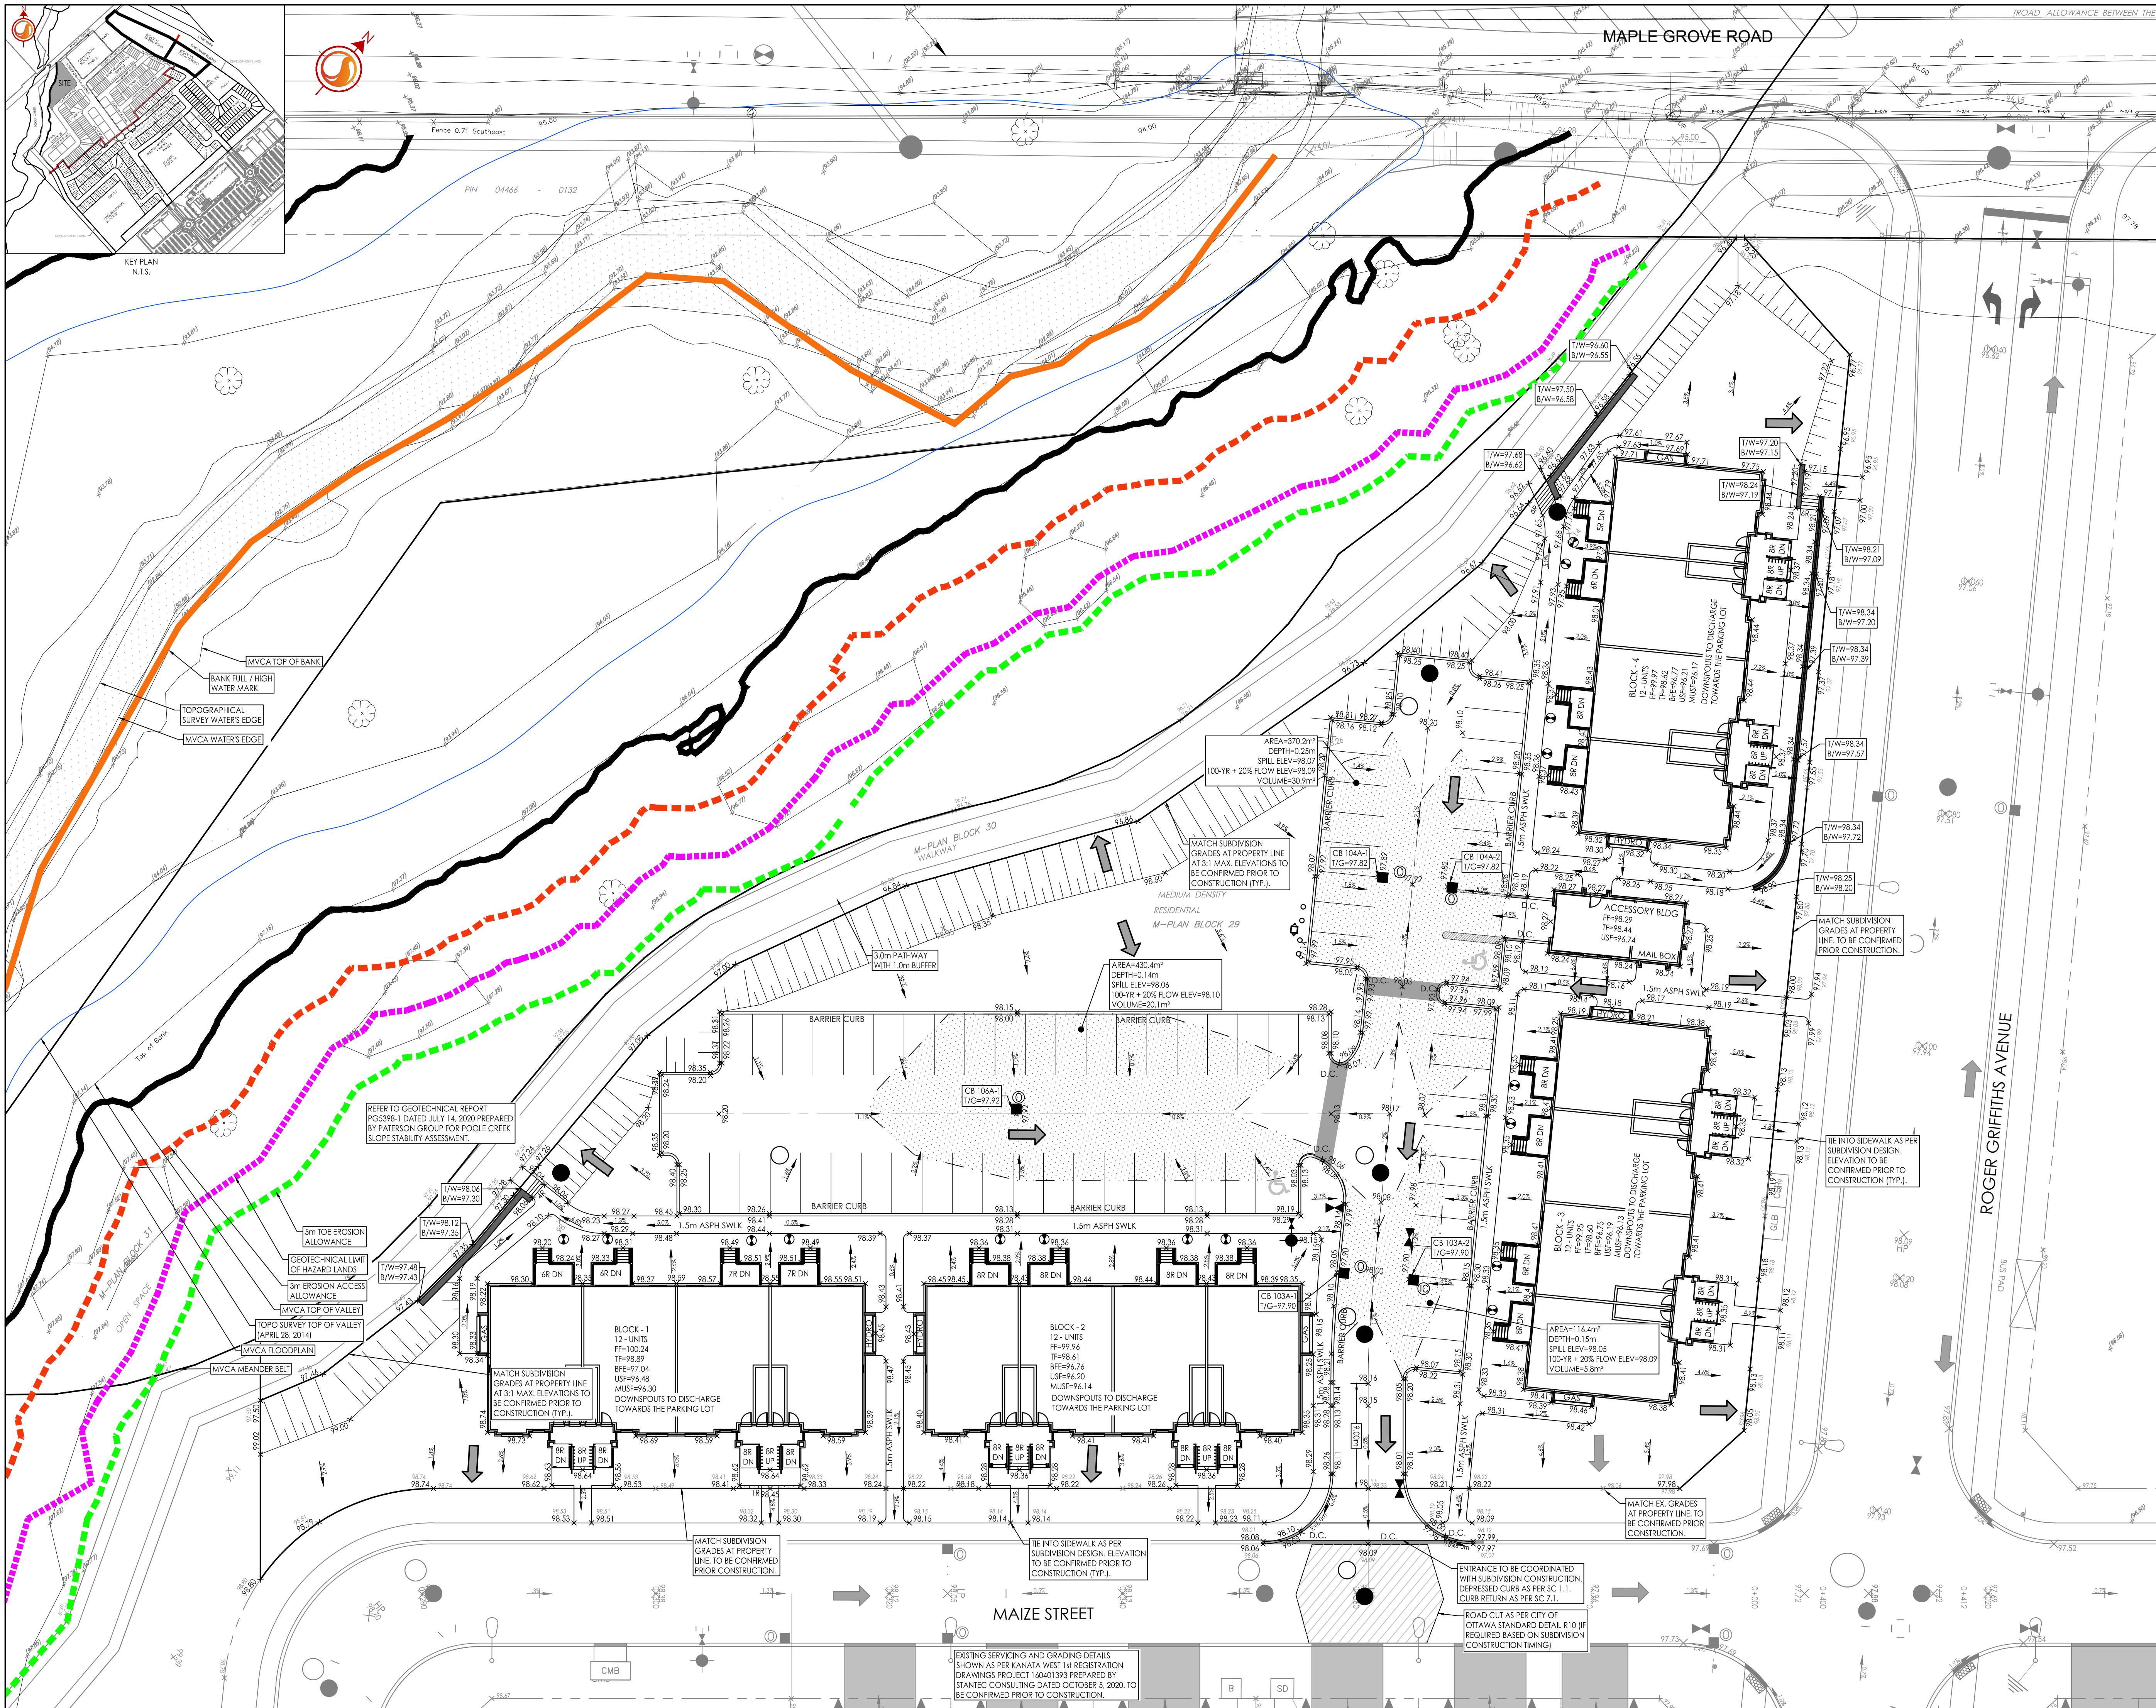

2021/07/27 13:45:17 160401608-D8.dwg
 2021/07/27 13:45:17 160401608-D8.dwg
 ORIGINAL SHEET - ARCH D