


STREET ELEVATION (FRONT)

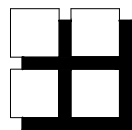


**M. David Blakely
Architect Inc.**

2200 Prince of Wales Dr. Suite 101 Nepean, Ontario
Phone (613) 226-8811 Fax (613) 226-7942

SEAL:

No.	DATE	DESCRIPTION	INIT.
1.	29/03/21	FOR SITE PLAN	SM
REVISIONS			

 


A - DETAIL NUMBER
B - SHEET NUMBER (DETAIL REQUIRED)
C - SHEET NUMBER (DETAIL LOCATION)

PROJECT: TERRACE FLATS
KANATA WEST
1620 MAPLE GROVE ~ BLOCK 29
OTTAWA, ONTARIO



DRAWING TITLE:
STREET (FRONT) ELEVATION





DATE: MAR, 2021.	SCALE: 1/8"=1'-0"	SHEET NO.:
DRAWN BY: SBM	CHECKED: MDB	A1

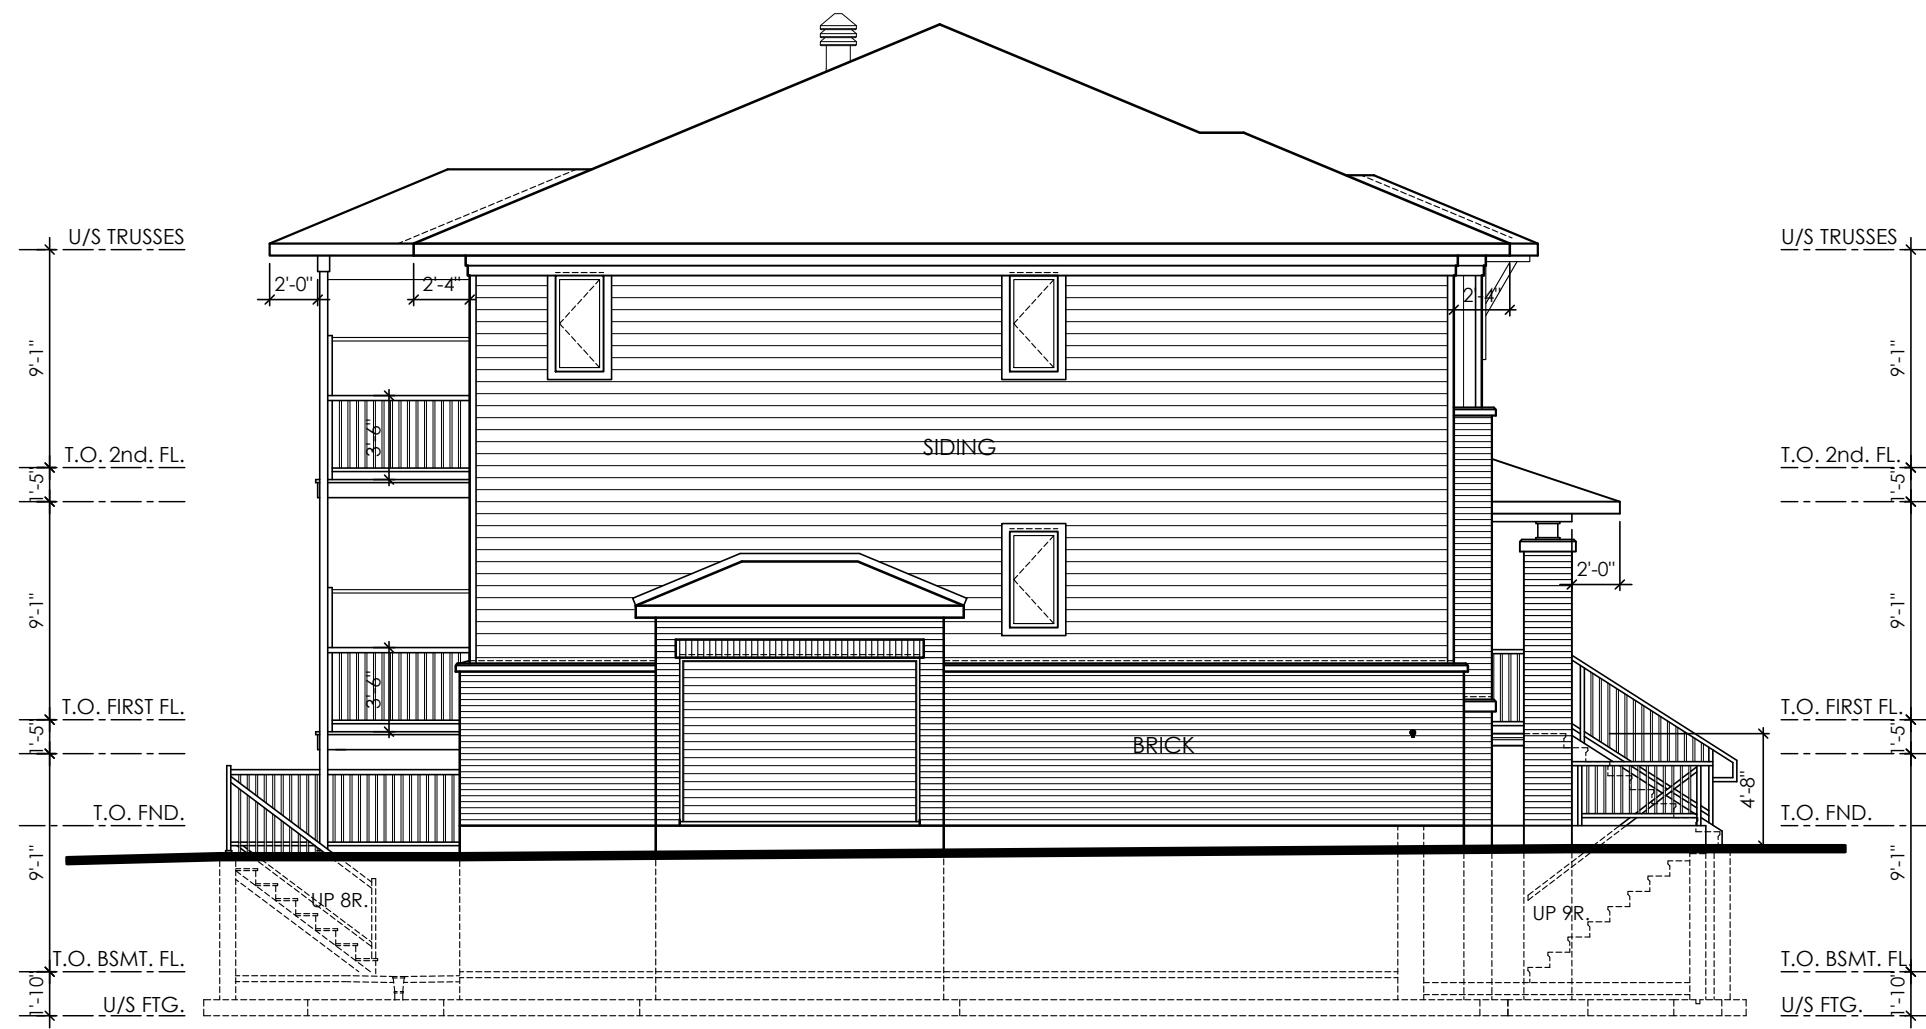

END UNIT
 UNIT 'A' - 11
 UNIT 'B' - 12
 UNIT 'C' - 13

LEFT SIDE ELEVATION

**M. David Blakely
 Architect Inc.**
 2200 Prince of Wales Dr. Suite 101 Nepean, Ontario
 Phone (613) 226-8811 Fax (613) 226-7942

    

No.	DATE	DESCRIPTION	INIT.
10.			
9.			
8.			
7.			
6.			
5.			
4.			
3.			
2.			
1.	29/03/21	FOR SITE PLAN	SM


A - DETAIL NUMBER
 B - SHEET NUMBER (DETAIL REQUIRED)
 C - SHEET NUMBER (DETAIL LOCATION)

PROJECT: TERRACE FLATS
 KANATA WEST
 1620 MAPLE GROVE ~ BLOCK 29
 OTTAWA, ONTARIO

CLIENT: RICH CRAFT
 Group of Companies

DRAWING TITLE: LEFT SIDE ELEVATION

DATE: MAR, 2021.	SCALE: 1/8"=1'-0"	SHEET NO.:
DRAWN BY: SBM	CHECKED: MDB	A2

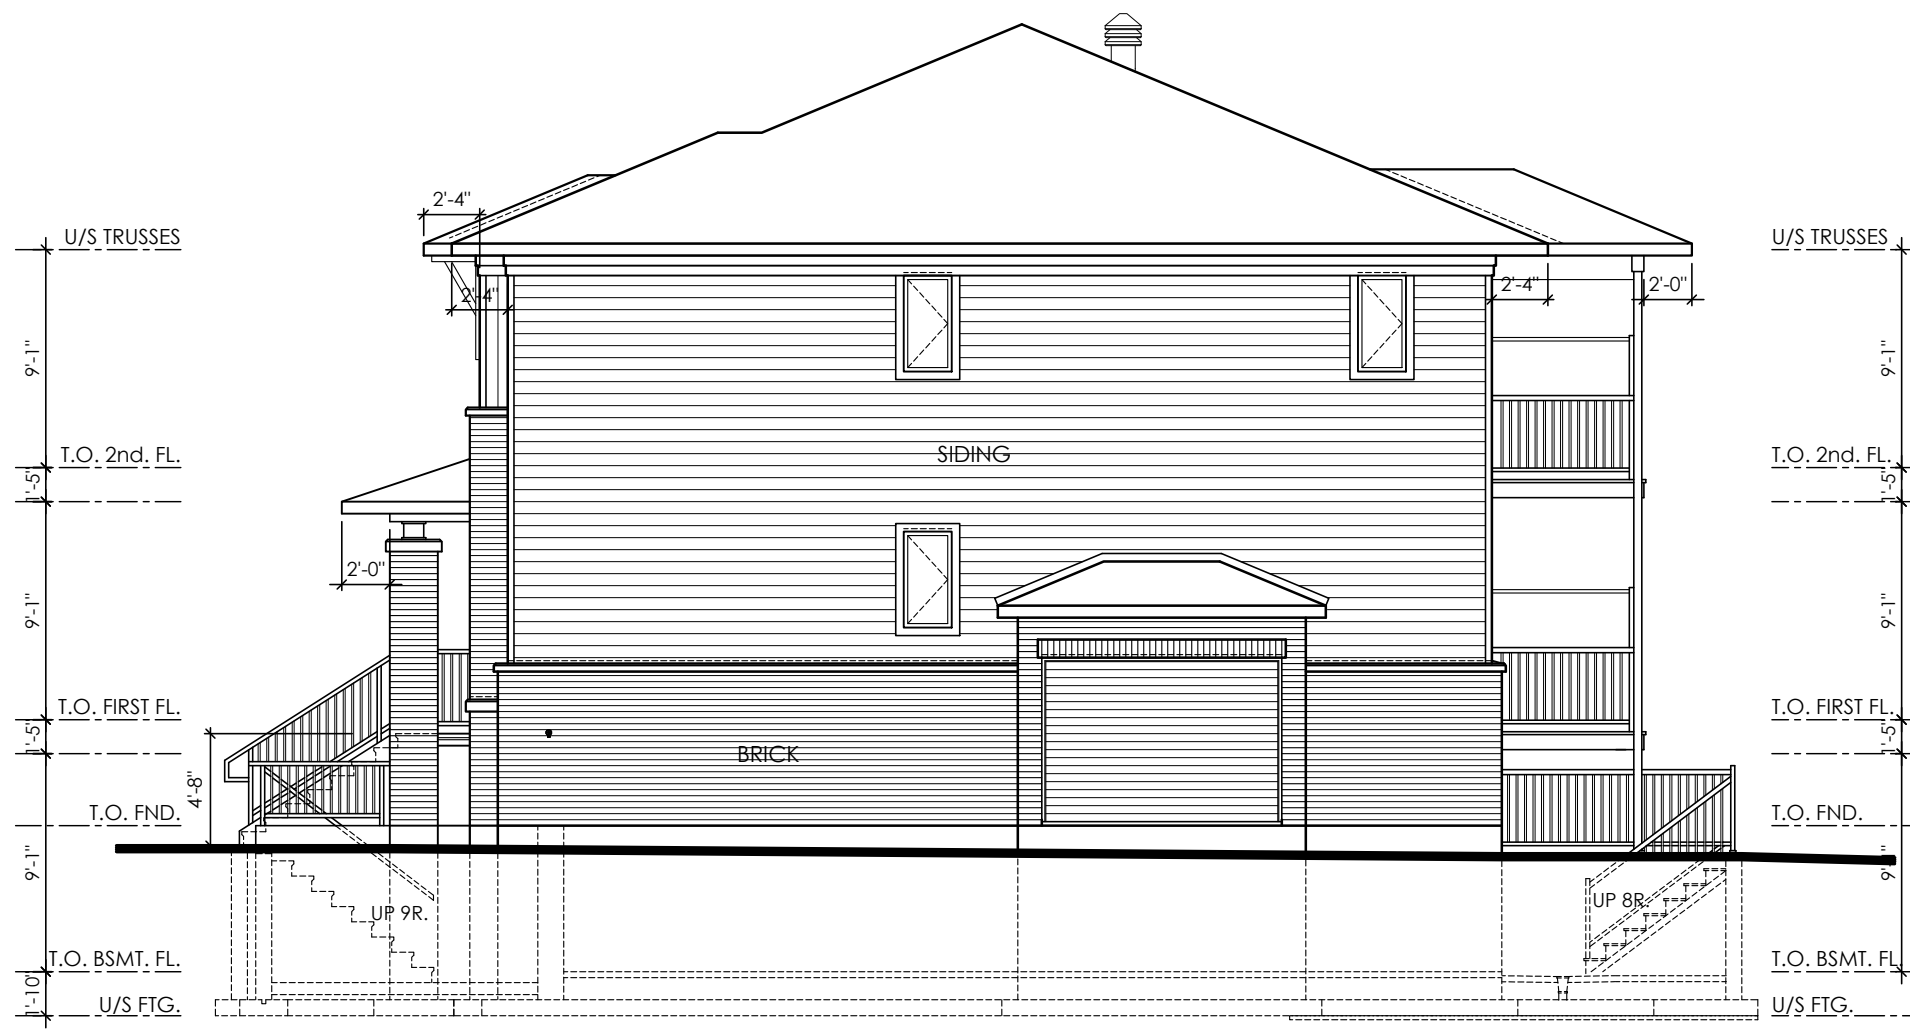

END UNIT REV.
 UNIT 'A' - 41
 UNIT 'B' - 42
 UNIT 'C' - 43

RIGHT SIDE ELEVATION

**M. David Blakely
 Architect Inc.**
 2200 Prince of Wales Dr. Suite 101 Nepean, Ontario
 Phone (613) 226-8811 Fax (613) 226-7942

--	--	--	--

SEAL:

No.	DATE	DESCRIPTION	INIT.
10.			
9.			
8.			
7.			
6.			
5.			
4.			
3.			
2.			
1.	29/03/21	FOR SITE PLAN	SM

A - DETAIL NUMBER
 B - SHEET NUMBER (DETAIL REQUIRED)
 C - SHEET NUMBER (DETAIL LOCATION)

PROJECT: TERRACE FLATS
 KANATA WEST
 1620 MAPLE GROVE ~ BLOCK 29
 OTTAWA, ONTARIO

CLIENT: RICH CRAFT
 Group of Companies

DRAWING TITLE: RIGHT SIDE ELEVATION

DATE: MAR, 2021. SCALE: 1/8"=1'-0" SHEET NO.: A3

DRAWN BY: SBM CHECKED: MDB




END UNIT REV.
 UNIT 'A' - 41
 UNIT 'B' - 42
 UNIT 'C' - 43

MID UNIT
 UNIT 'A' - 31
 UNIT 'B' - 32
 UNIT 'C' - 33

MID UNIT REV.
 UNIT 'A' - 21
 UNIT 'B' - 22
 UNIT 'C' - 23

END UNIT
 UNIT 'A' - 11
 UNIT 'B' - 12
 UNIT 'C' - 13

REAR ELEVATION

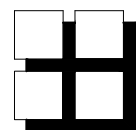

**M. David Blakely
 Architect Inc.**

2200 Prince of Wales Dr. Suite 101 Nepean, Ontario
 Phone (613) 226-8811 Fax (613) 226-7942

SEAL:

No.	DATE	DESCRIPTION	INIT.
10.			
9.			
8.			
7.			
6.			
5.			
4.			
3.			
2.			
1.	29/03/21	FOR SITE PLAN	SM



A - DETAIL NUMBER
 B - SHEET NUMBER (DETAIL REQUIRED)
 C - SHEET NUMBER (DETAIL LOCATION)

PROJECT: TERRACE FLATS
 KANATA WEST
 1620 MAPLE GROVE ~ BLOCK 29
 OTTAWA, ONTARIO

CLIENT: **RICH CRAFT**
 Group of Companies

DRAWING TITLE: **REAR ELEVATION**

DATE: MAR, 2021. SCALE: 1/8"=1'-0"
 DRAWN BY: SBM CHECKED: MDB SHEET NO.: **A4**