




4 BUILDING A - SOUTH ELEVATION  
A300 SCALE: 1 : 200

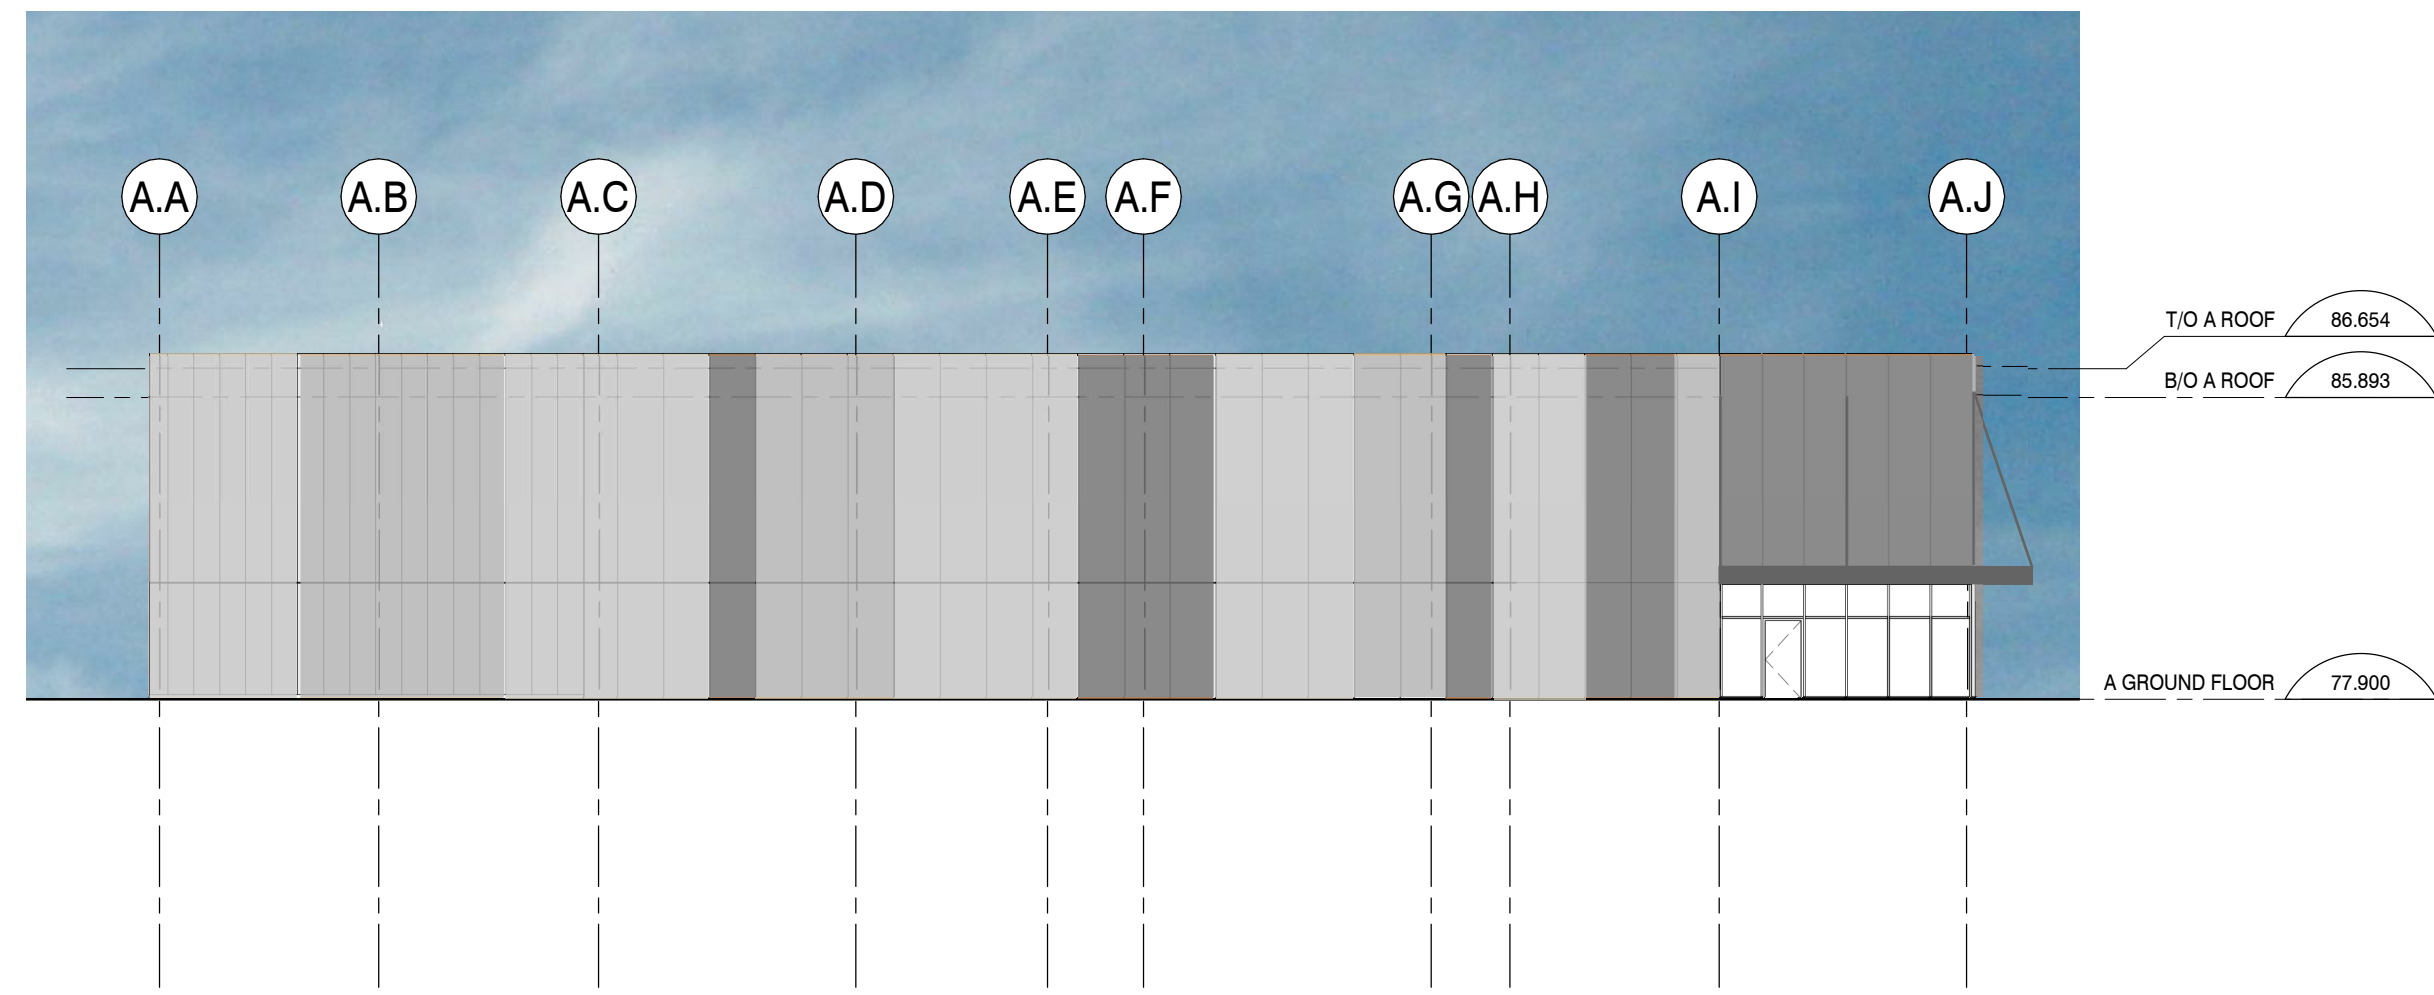

3 BUILDING A - WEST ELEVATION  
A300 SCALE: 1 : 200

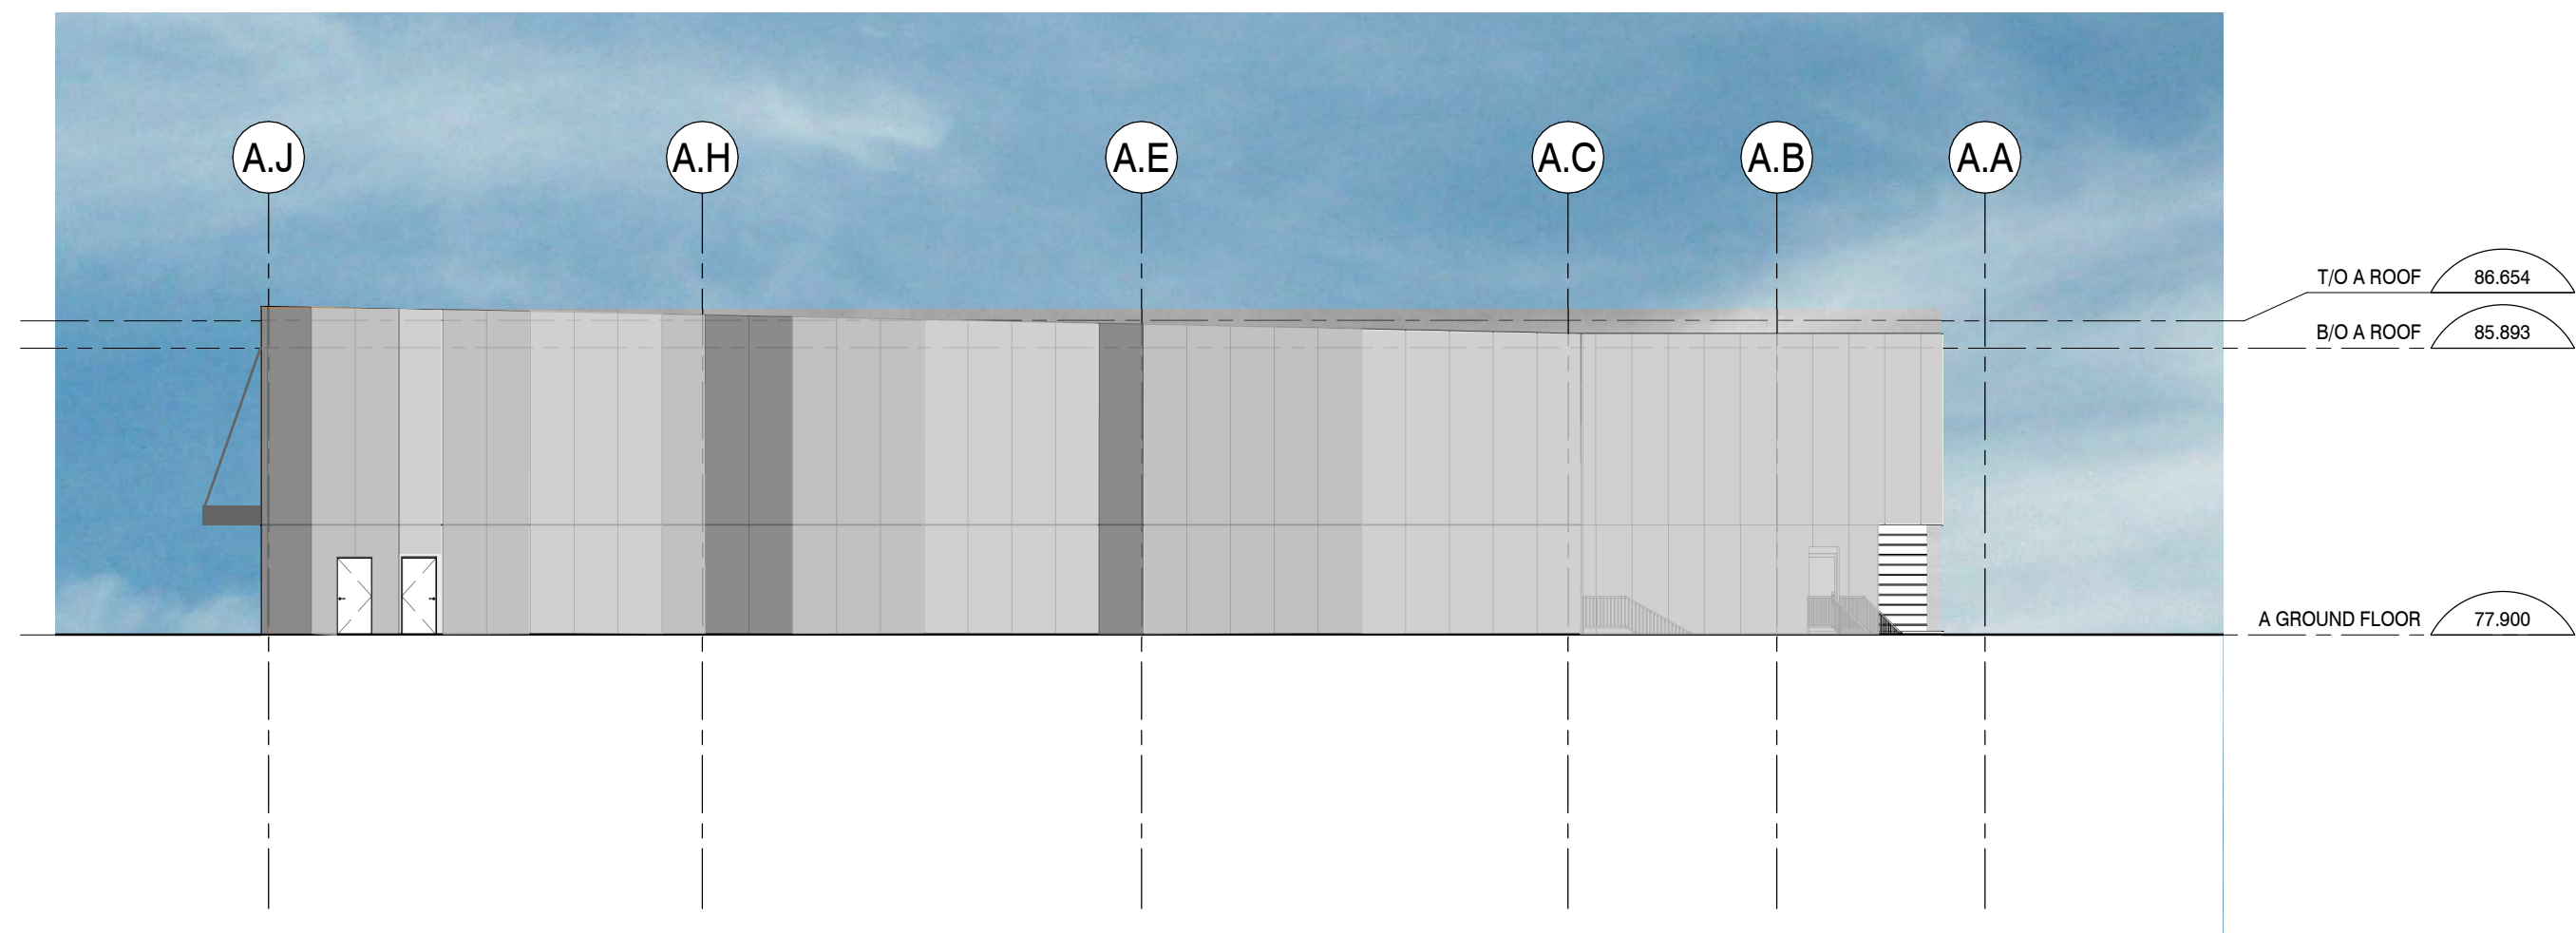

2 BUILDING A - EAST ELEVATION  
A300 SCALE: 1 : 200

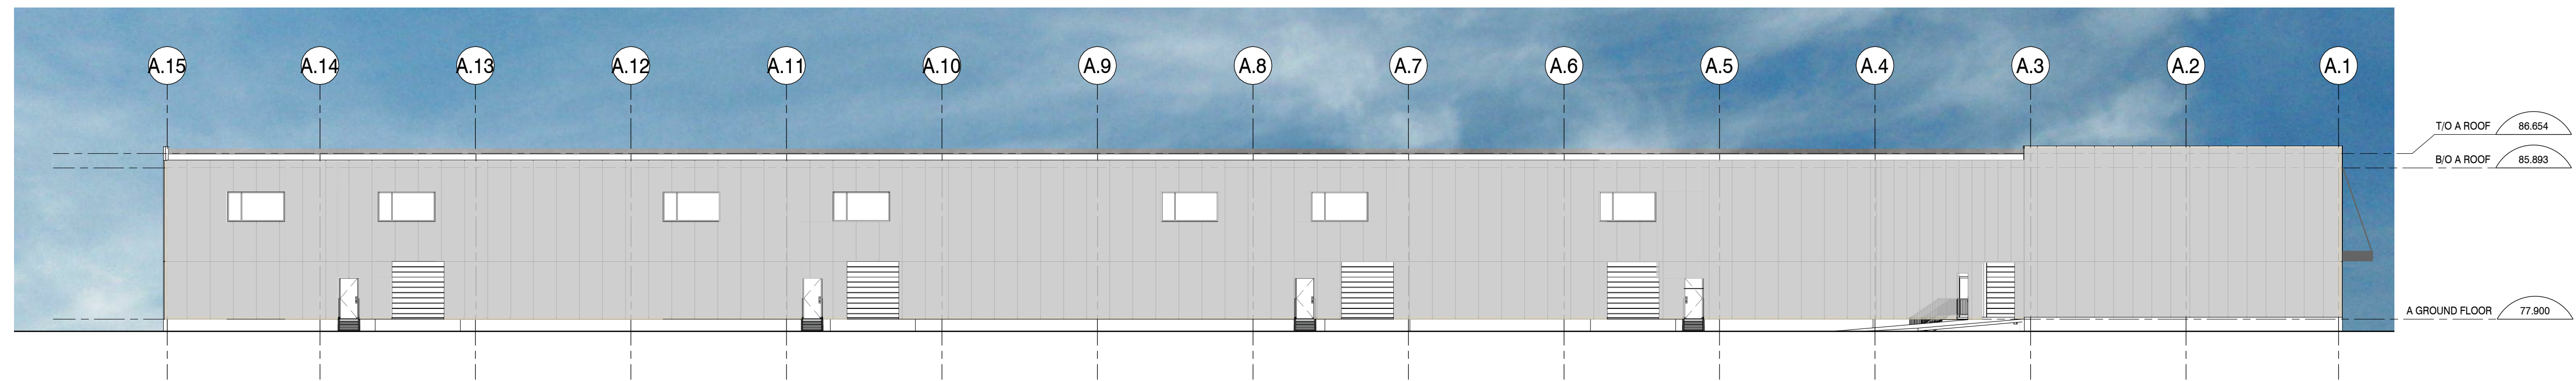

1 BUILDING A - NORTH ELEVATION  
A300 SCALE: 1 : 200

**NOTES**  
Contractor shall check and verify all dimensions on site and report any discrepancies to the Architect before proceeding.

**ISSUED**

1	ISSUED FOR SITE PLAN	2021-07-17
no.	revision	date



383 Parkdale Avenue, Suite 201  
Ottawa, Ontario, Canada, K1Y 4R4  
**KWC ARCHITECTS INC.**  
PHONE 613-238-2217  
FAX 613-238-6595  
EMAIL kwc@kwc-arch.com

detail no.	1	no. de détail
sheet no.	A101	no. de la feuille
project		projet

**BBS SCHNEIDER WAREHOUSES**


103 SCHNEIDER ROAD, OTTAWA, ONTARIO	
designed by / conçu par	KWC
approved by / approuvé par	KWC
drawn by / dessinée par	KWC
project no. / no. du projet	2156
date	17-07-2021
scale	as noted

**BUILDING A ELEVATIONS**


revision / révision  
sheet no. / no. de la feuille  
**A300**




4 BUILDING B - WEST ELEVATION  
A301 SCALE: 1 : 150

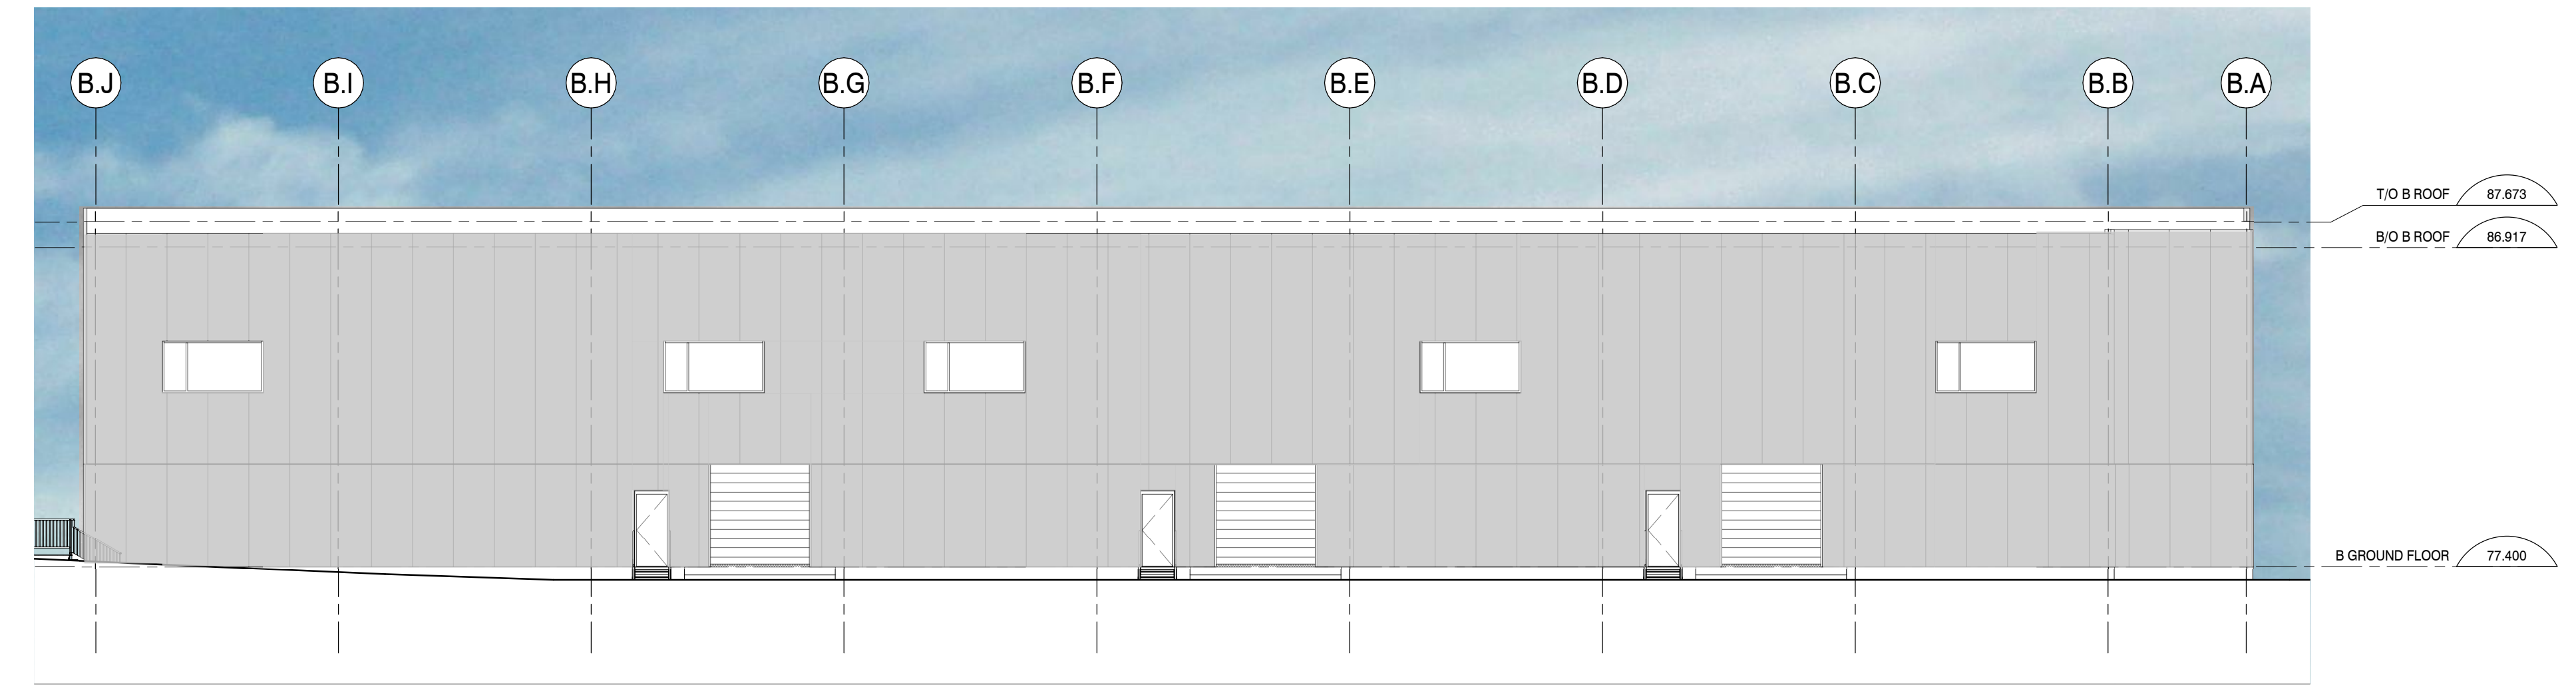

3 BUILDING B - EAST ELEVATION  
A301 SCALE: 1 : 150

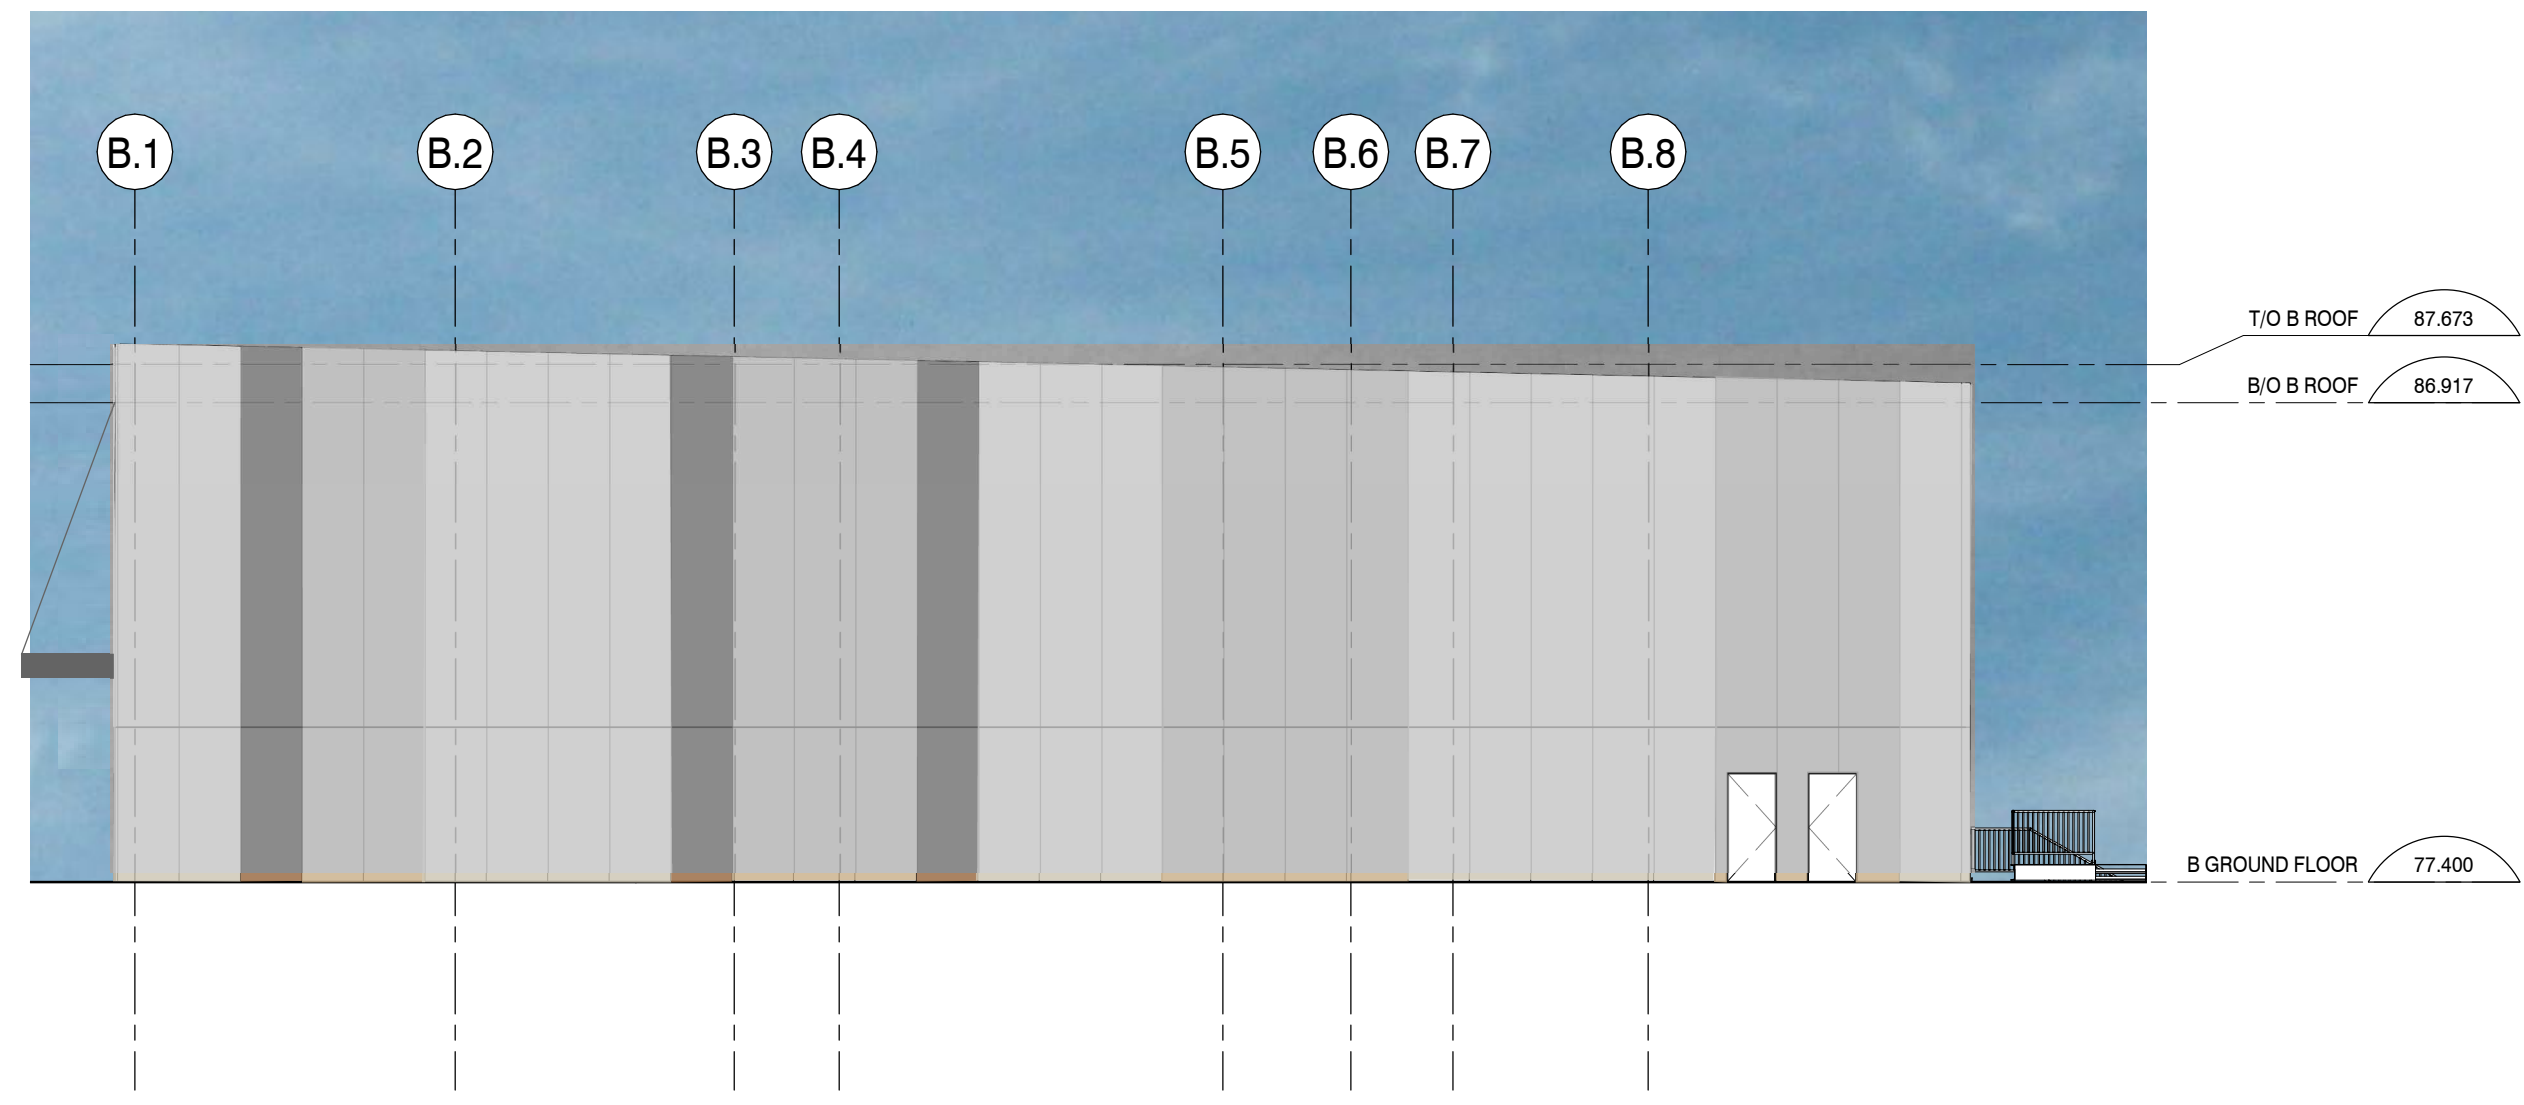

2 BUILDING B - SOUTH ELEVATION  
A301 SCALE: 1 : 150

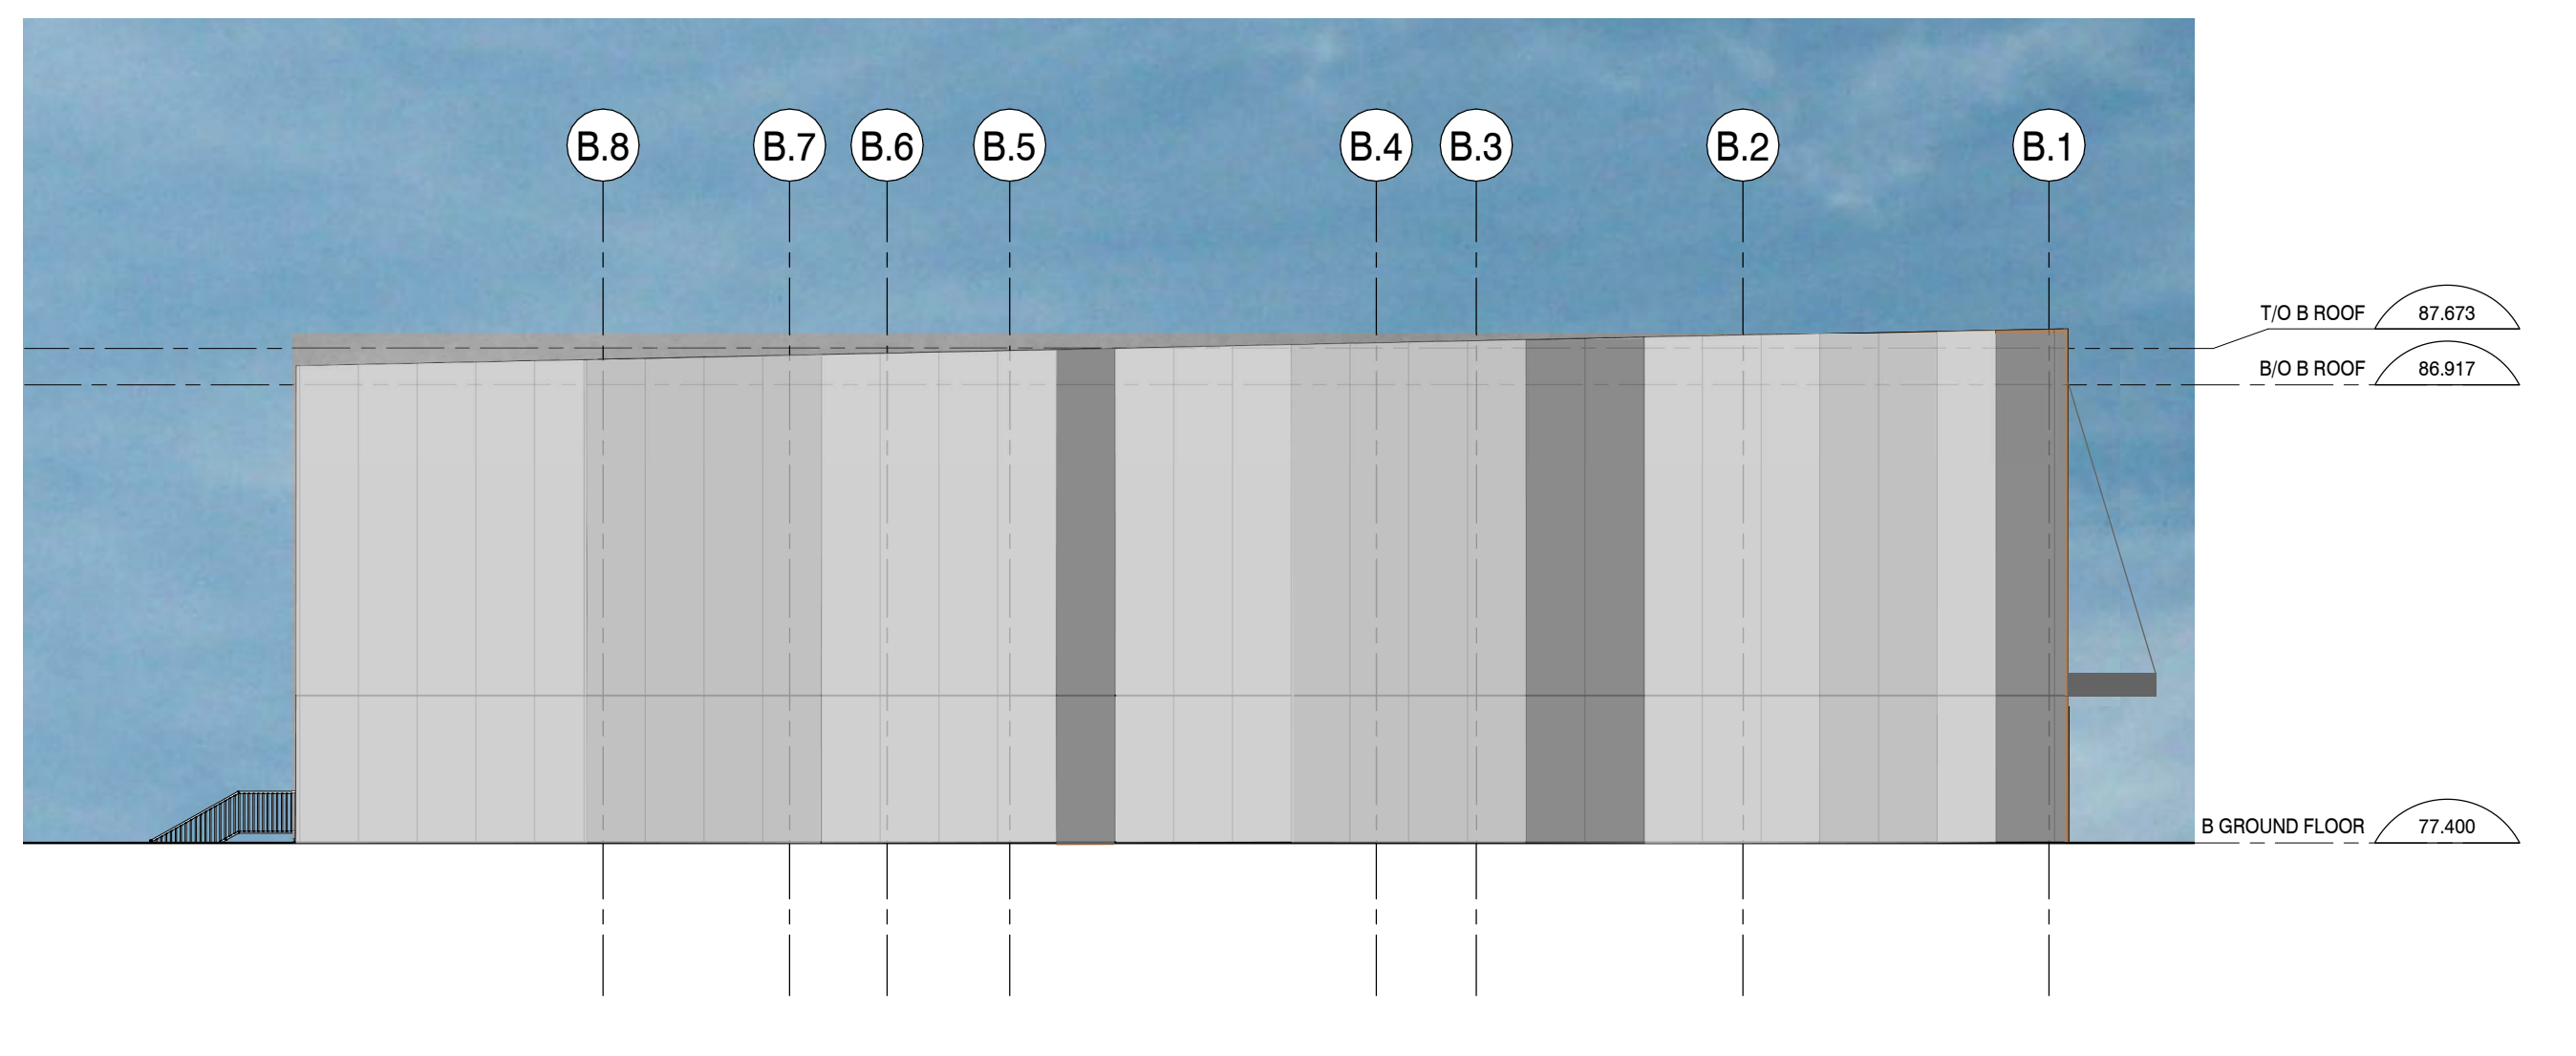

1 BUILDING B - NORTH ELEVATION  
A301 SCALE: 1 : 150

**NOTES**  
Contractor shall check and verify all dimensions on site and report any discrepancies to the Architect before proceeding.

**ISSUED**

1	ISSUED FOR SITE PLAN	2021-07-17
no.	revision	date



383 Parkdale Avenue, Suite 201  
Ottawa, Ontario, Canada, K1Y 4R4

**KWC ARCHITECTS INC.**

PHONE 613-238-2217  
FAX 613-238-6595  
EMAIL kwc@kwc-arch.com

detail no.	1	no. de détail
sheet no.	A101	no. de la feuille
project		projet


**BBS SCHNEIDER WAREHOUSES**

103 SCHNEIDER ROAD, OTTAWA, ONTARIO


designed by conçu par	KWC	approved by approuvé par	KWC
drawn by dessiné par	KWC	project no. no. du projet	2156
date	17-07-2021	scale	as noted

**BUILDING B ELEVATIONS**


revision / révision  
sheet no. / no. de la feuille  
**A301**

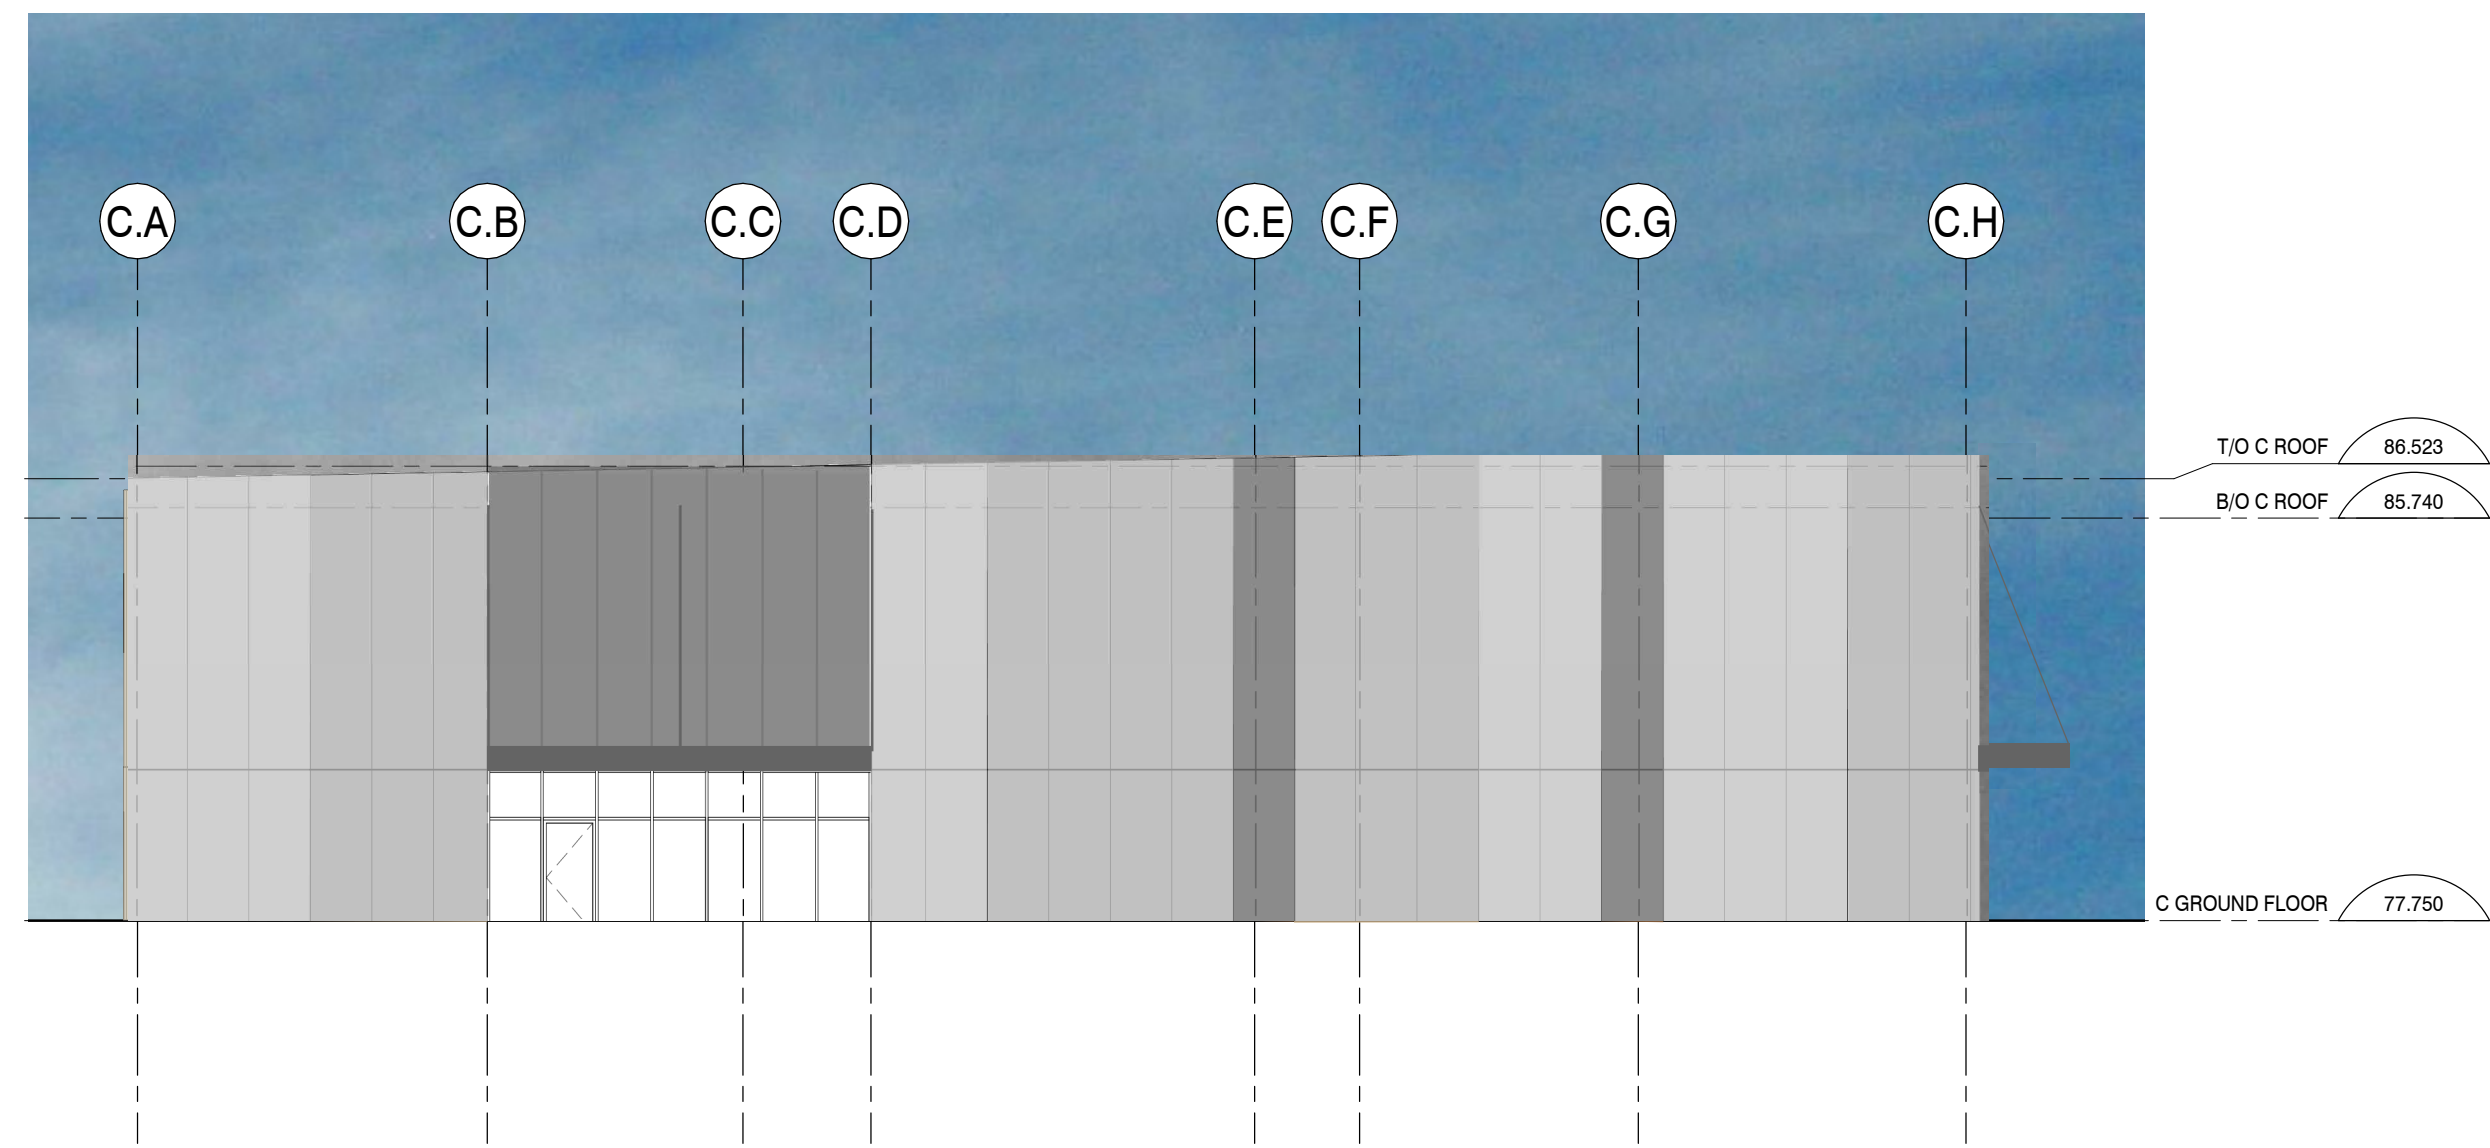


4 BUILDING C - WEST ELEVATION  
A302 SCALE: 1 : 150

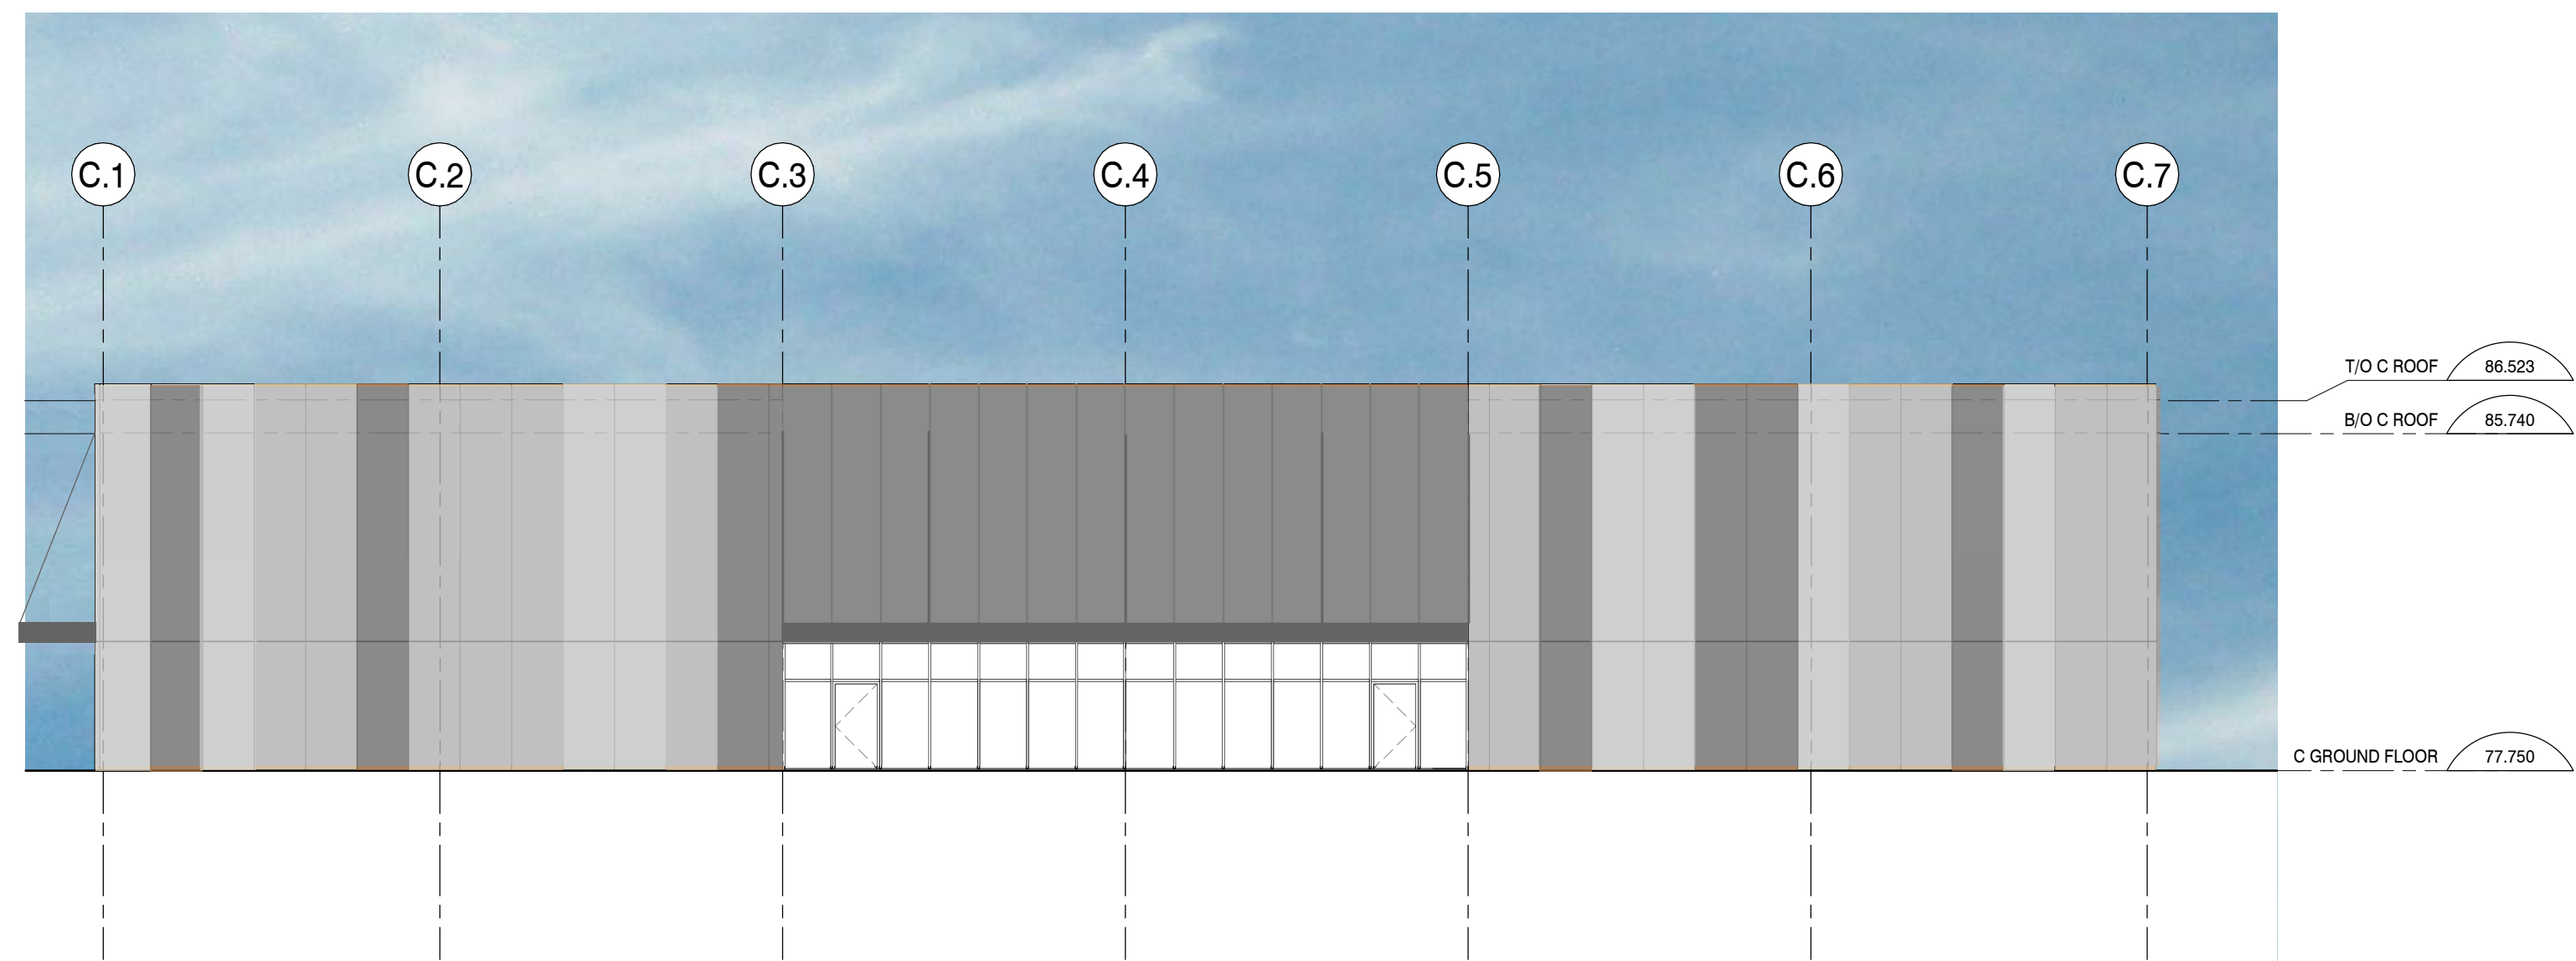

3 BUILDING C - SOUTH ELEVATION  
A302 SCALE: 1 : 150

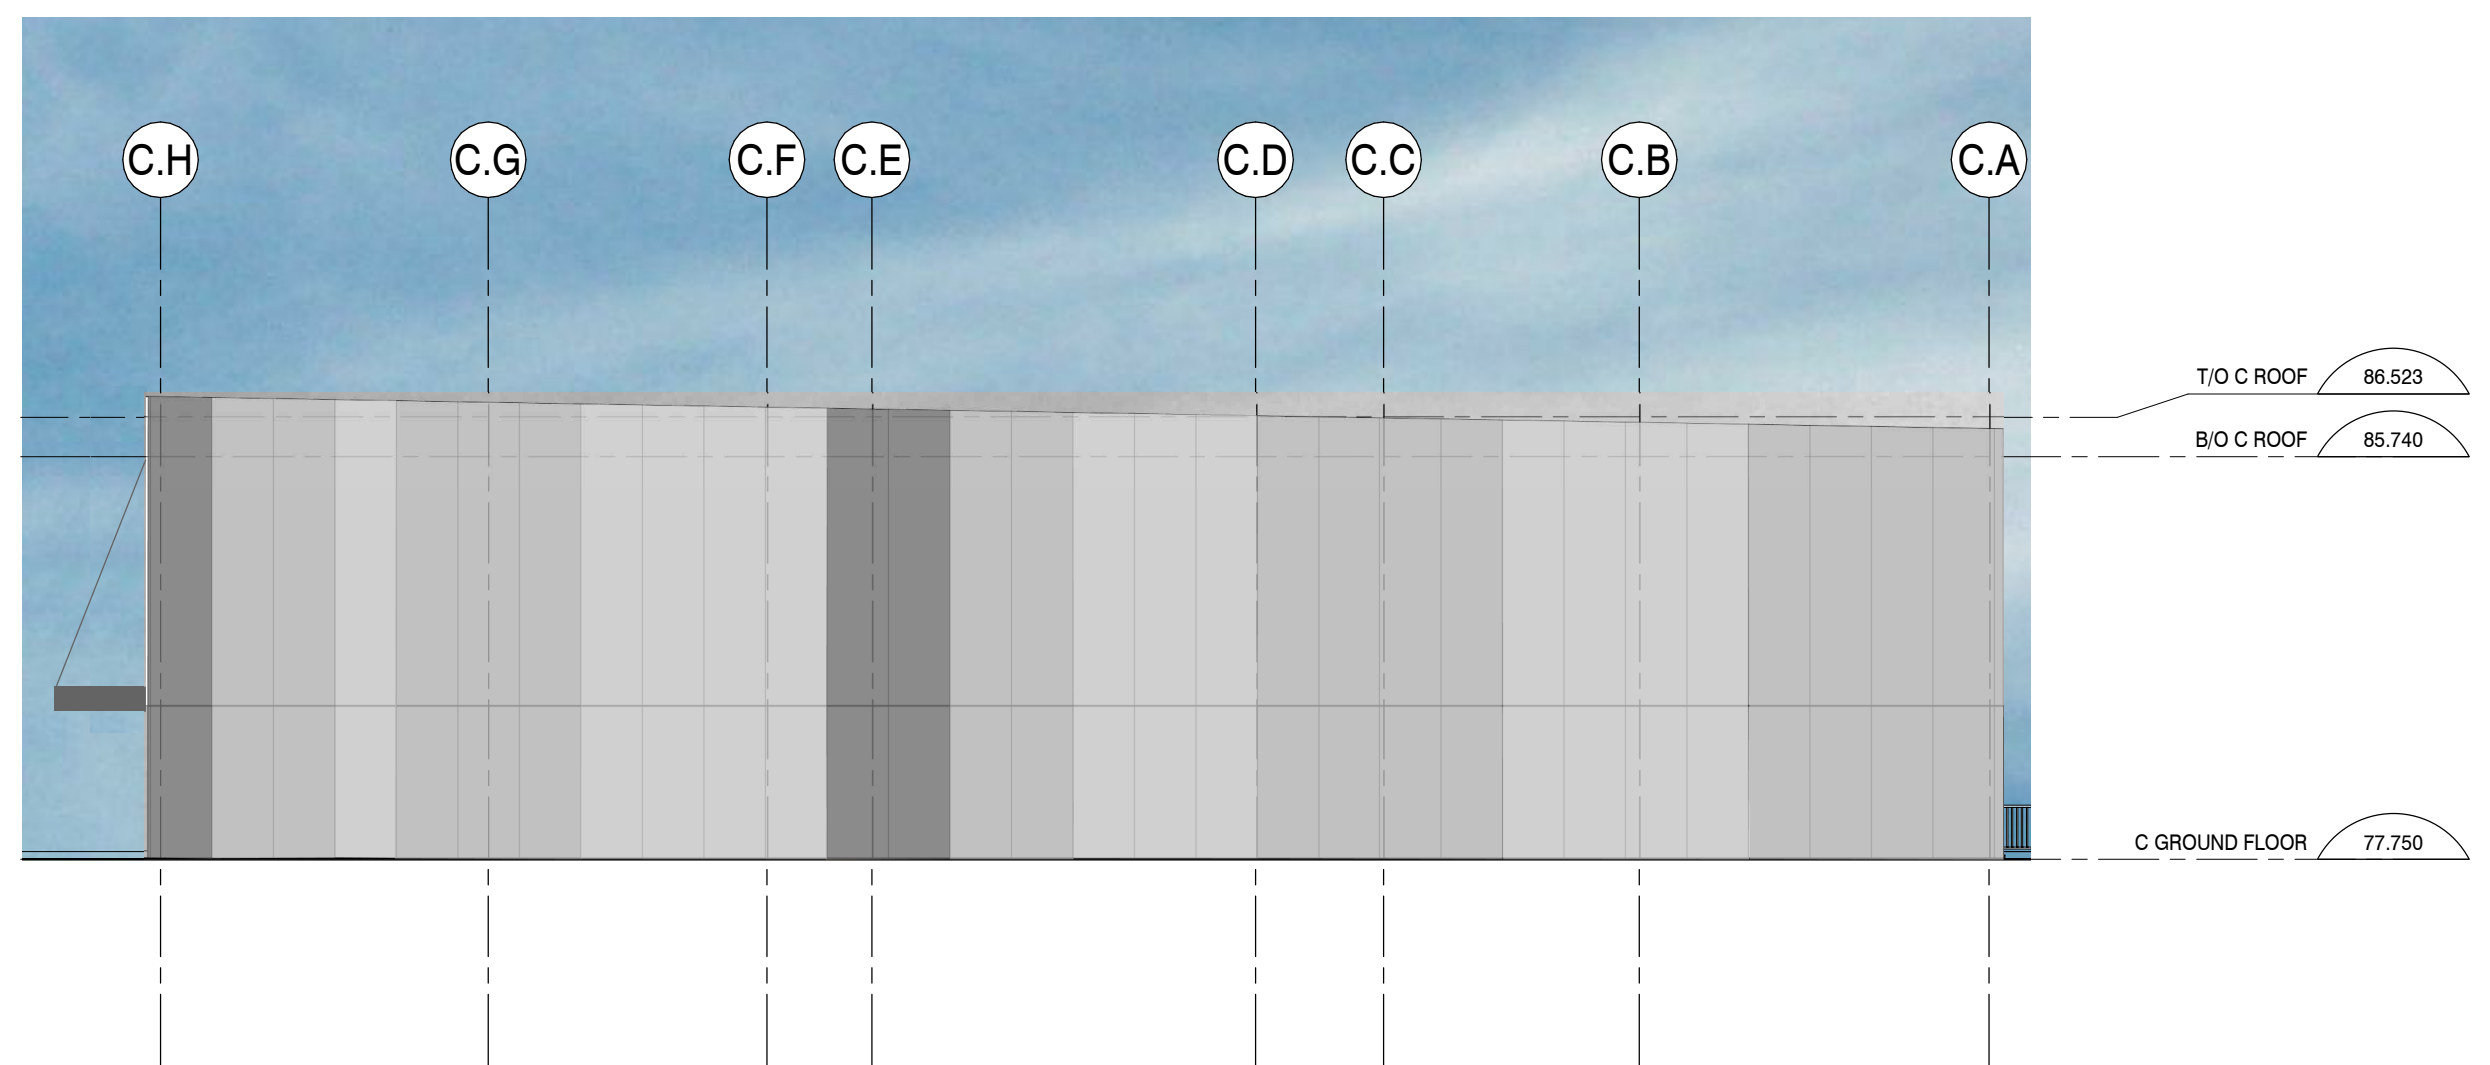

2 BUILDING C - EAST ELEVATION  
A302 SCALE: 1 : 150

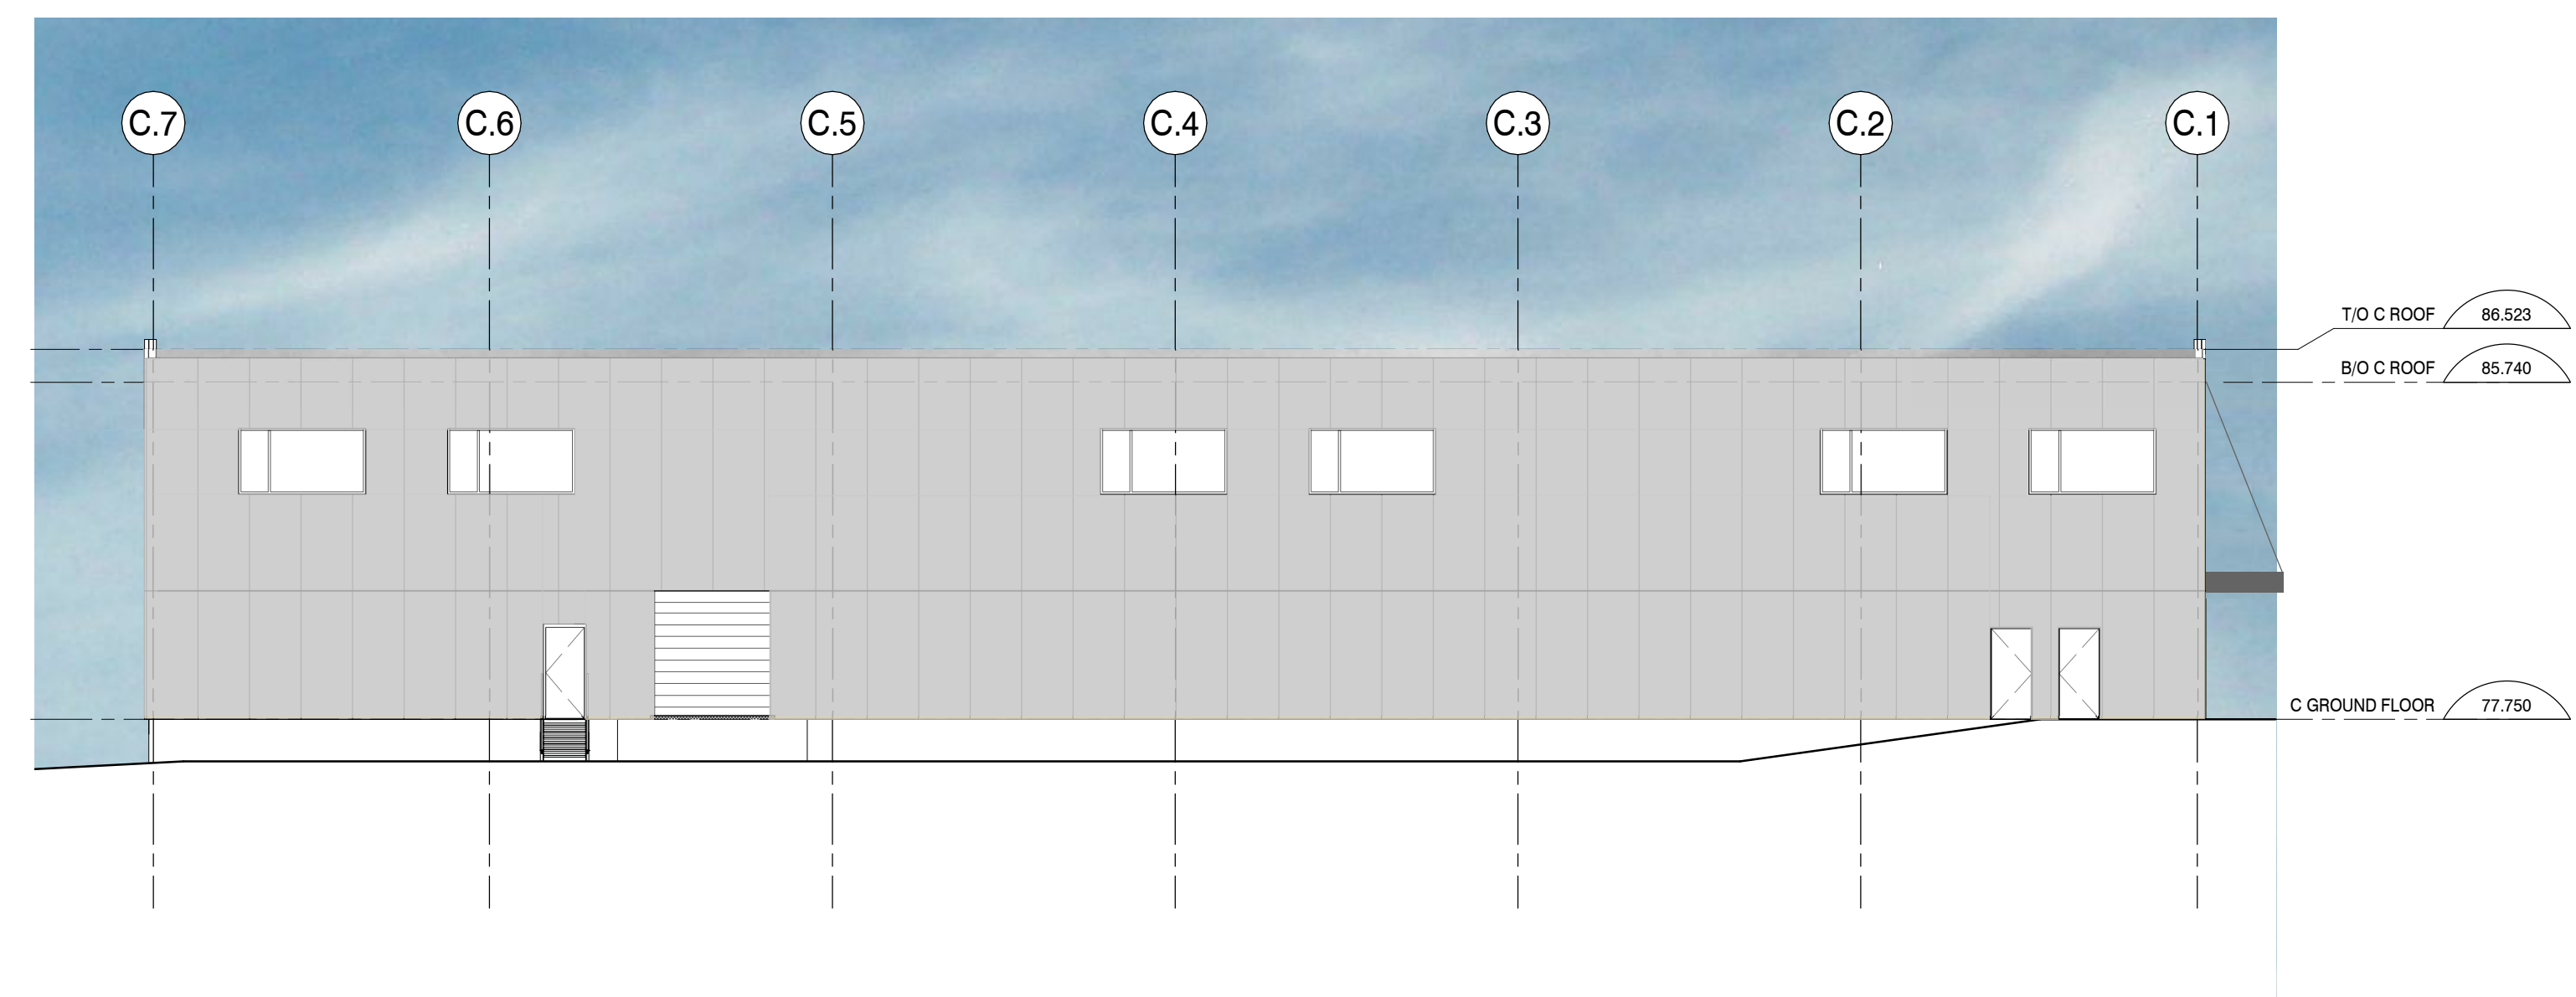

1 BUILDING C - NORTH ELEVATION  
A302 SCALE: 1 : 150

**NOTES**  
Contractor shall check and verify all dimensions on site and report any discrepancies to the Architect before proceeding.

**ISSUED**

no.	revision	date
1	ISSUED FOR SITE PLAN	2021-07-17



383 Parkdale Avenue, Suite 201  
Ottawa, Ontario, Canada, K1Y 4R4

**KWC ARCHITECTS INC.**

PHONE 613-238-2217  
FAX 613-238-6595  
EMAIL kwc@kwc-arch.com

detail no.	1	no. de détail
sheet no.	A101	no. de la feuille
project		projet

**BBS SCHNEIDER WAREHOUSES**

103 SCHNEIDER ROAD, OTTAWA, ONTARIO

designed by conçu par	<b>KWC</b>	approved by approuvé par	<b>KWC</b>
drawn by dessiné par	<b>KWC</b>	project no. no. du projet	2156
date	17-07-2021	scale	as noted

**BUILDING C ELEVATIONS**

revision / révision  
sheet no. / no. de la feuille  
**A302**