



IT IS THE RESPONSIBILITY OF THE APPROPRIATE CONTRACTOR TO CHECK AND VERIFY ALL DIMENSIONS ON SITE AND TO REPORT ALL ERRORS AND/OR OMISSIONS TO THE ARCHITECT.  
 ALL CONTRACTORS MUST COMPLY WITH ALL PERTINENT CODES AND BY-LAWS.  
 THIS DRAWING MAY NOT BE USED FOR CONSTRUCTION UNTIL SIGNED BY THE ARCHITECT.  
 DO NOT SCALE DRAWINGS.  
 COPYRIGHT RESERVED.

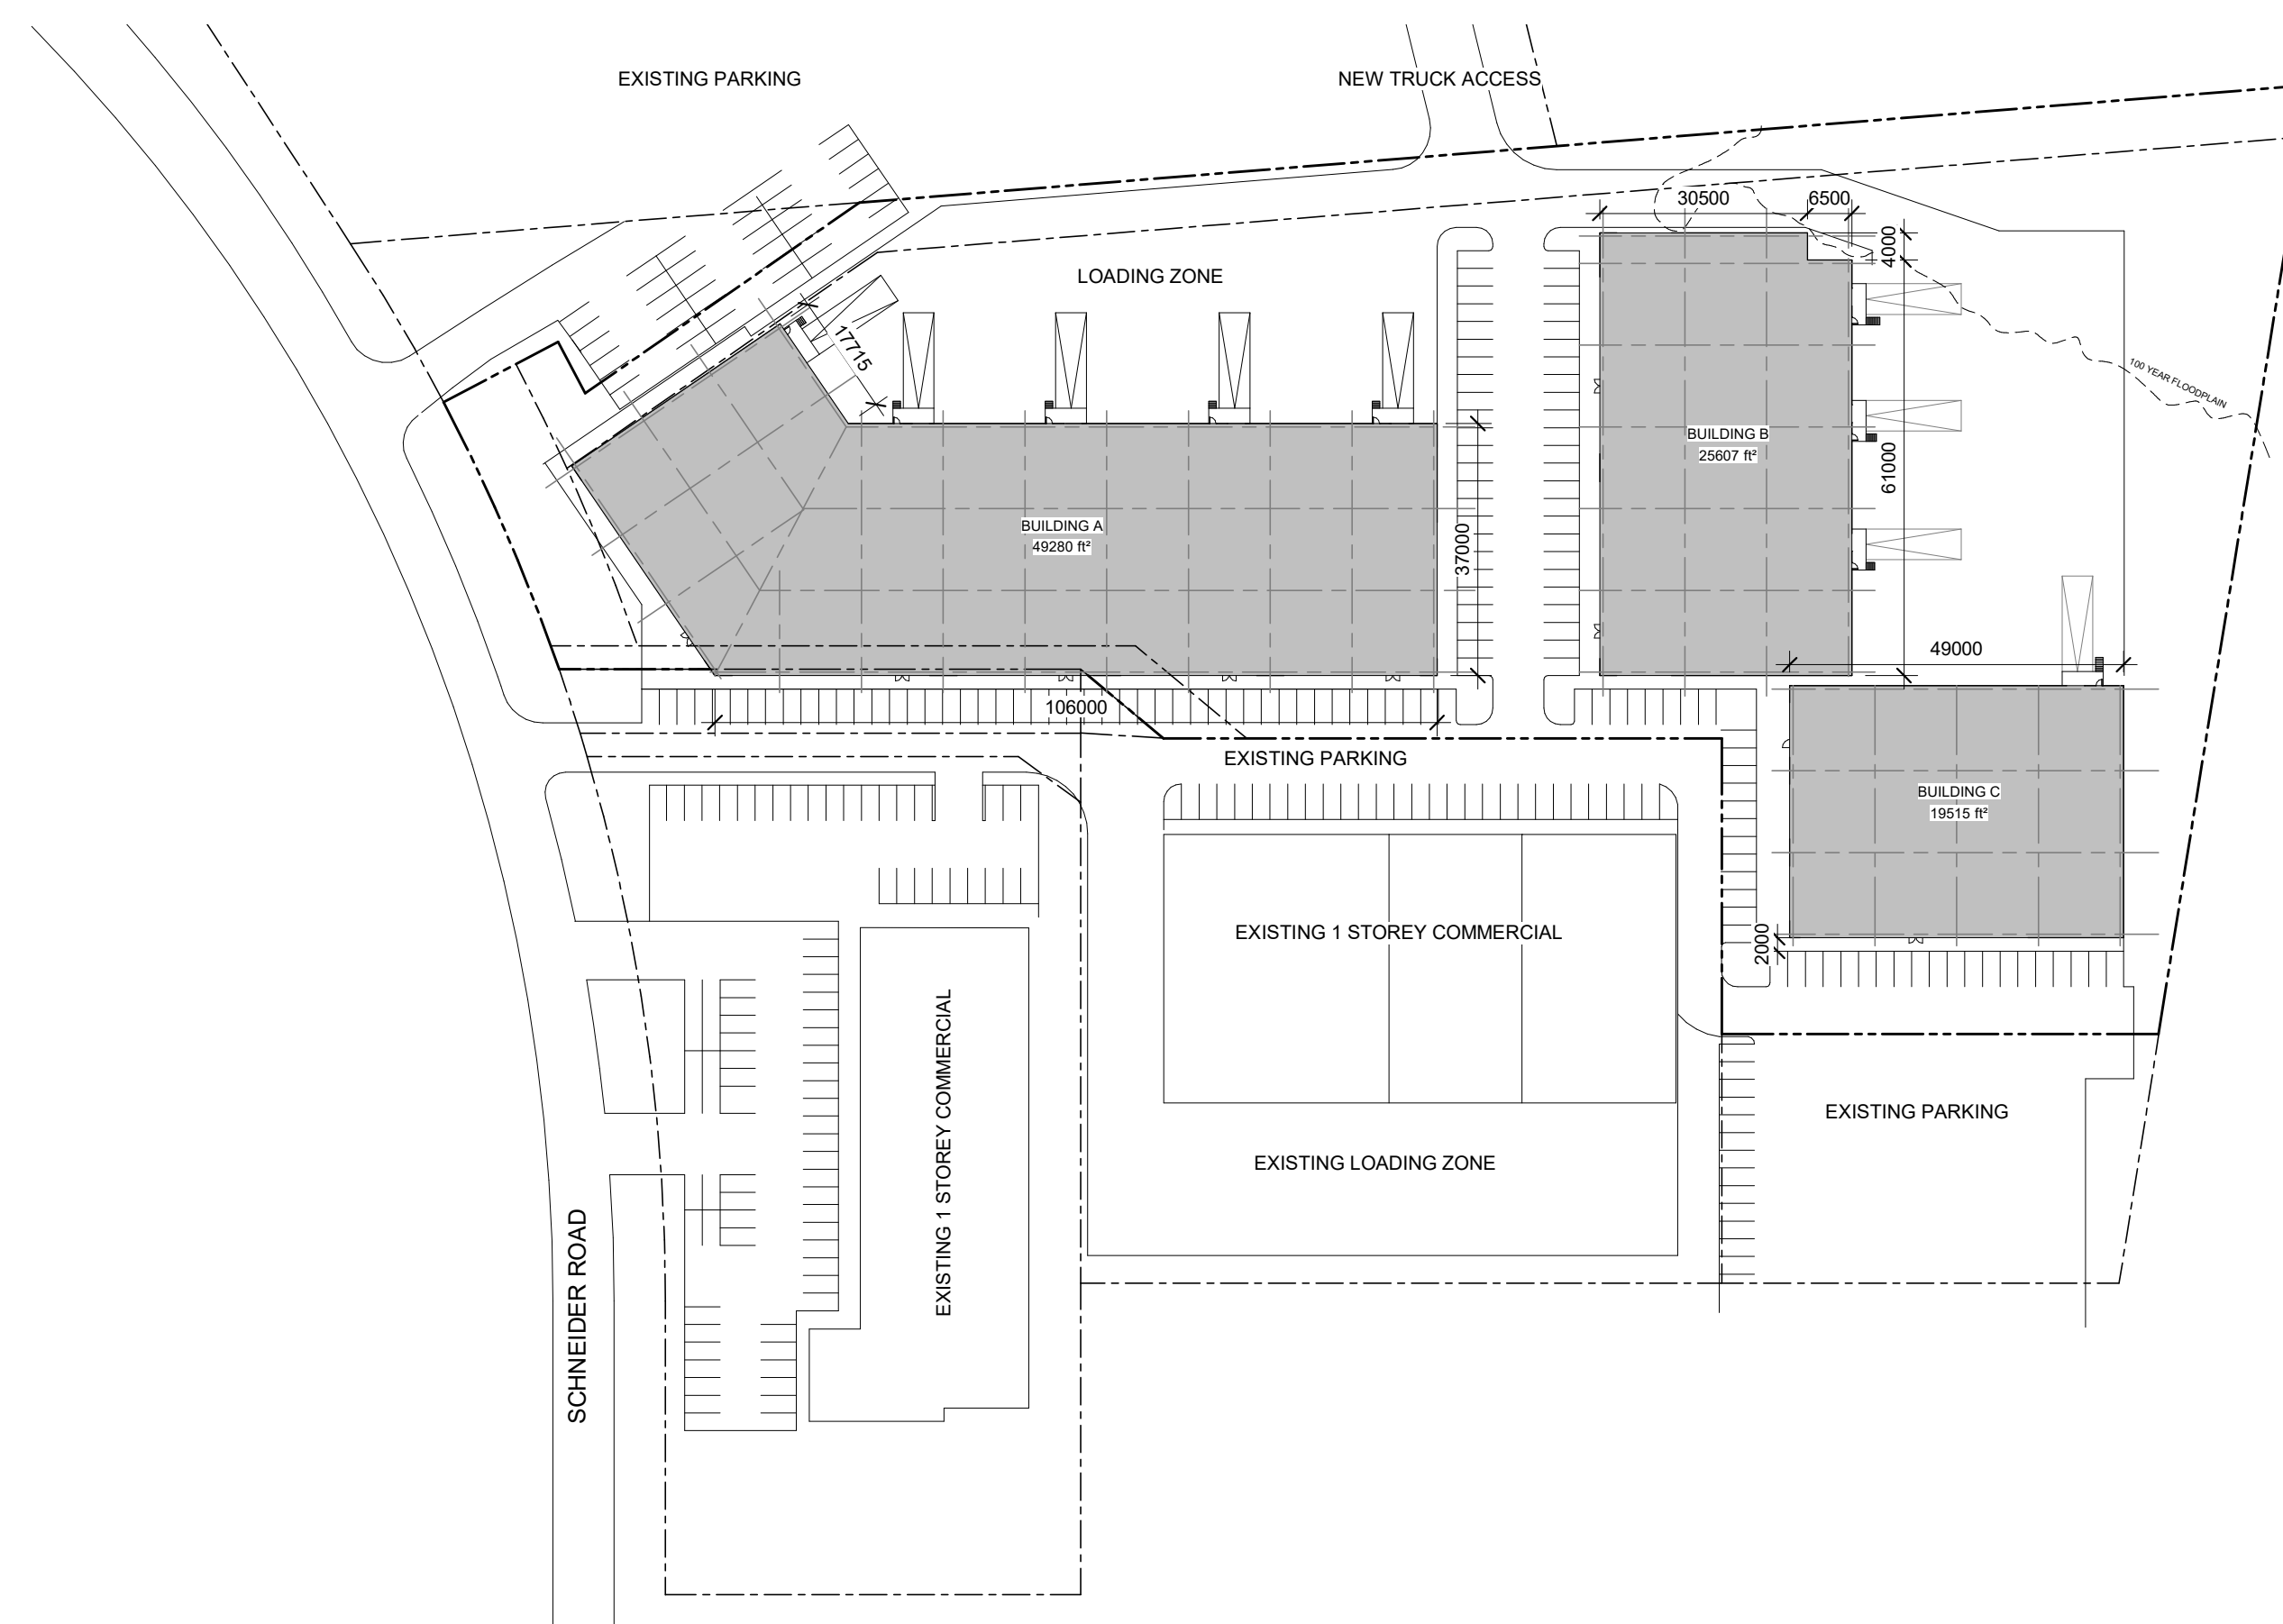


1A SITE KEY PLAN  
 A0 1 : 1000



2 VIEW FROM SCHNEIDER ROAD  
 A0

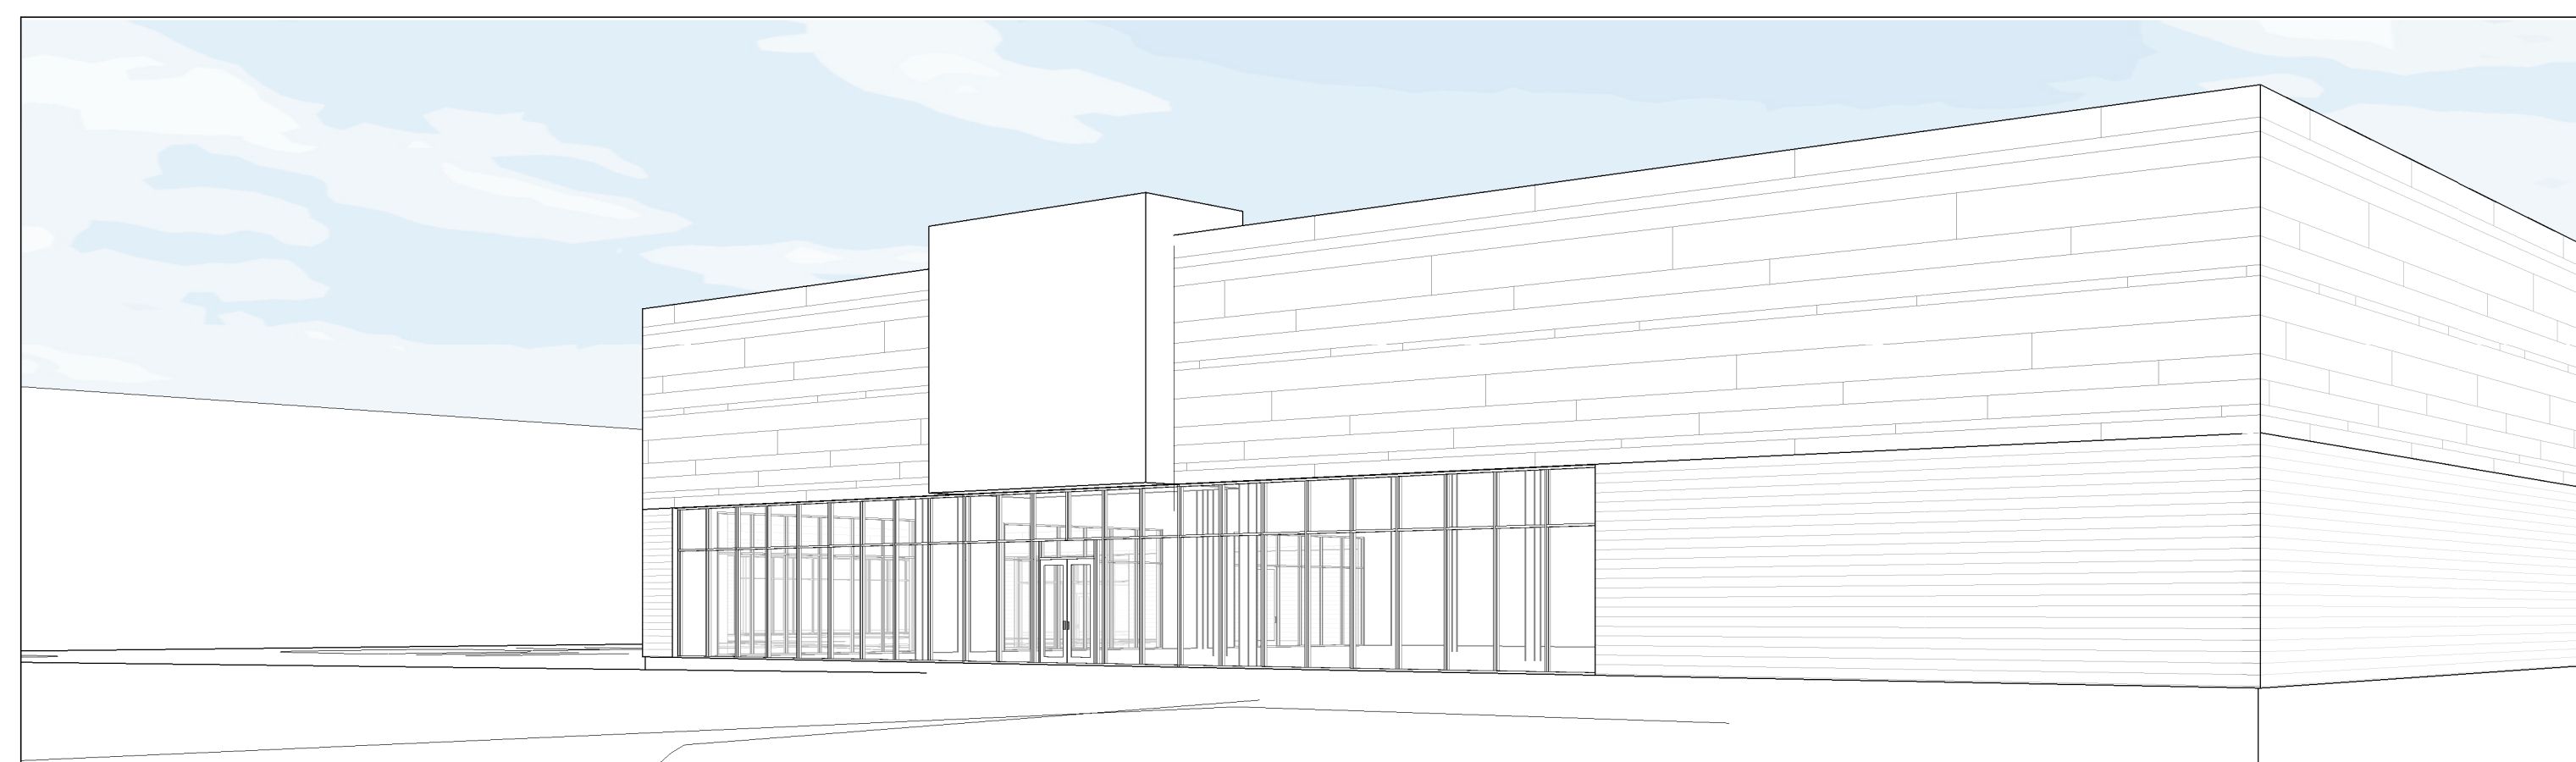

3 VIEW FROM SOUTH-EAST  
 A0

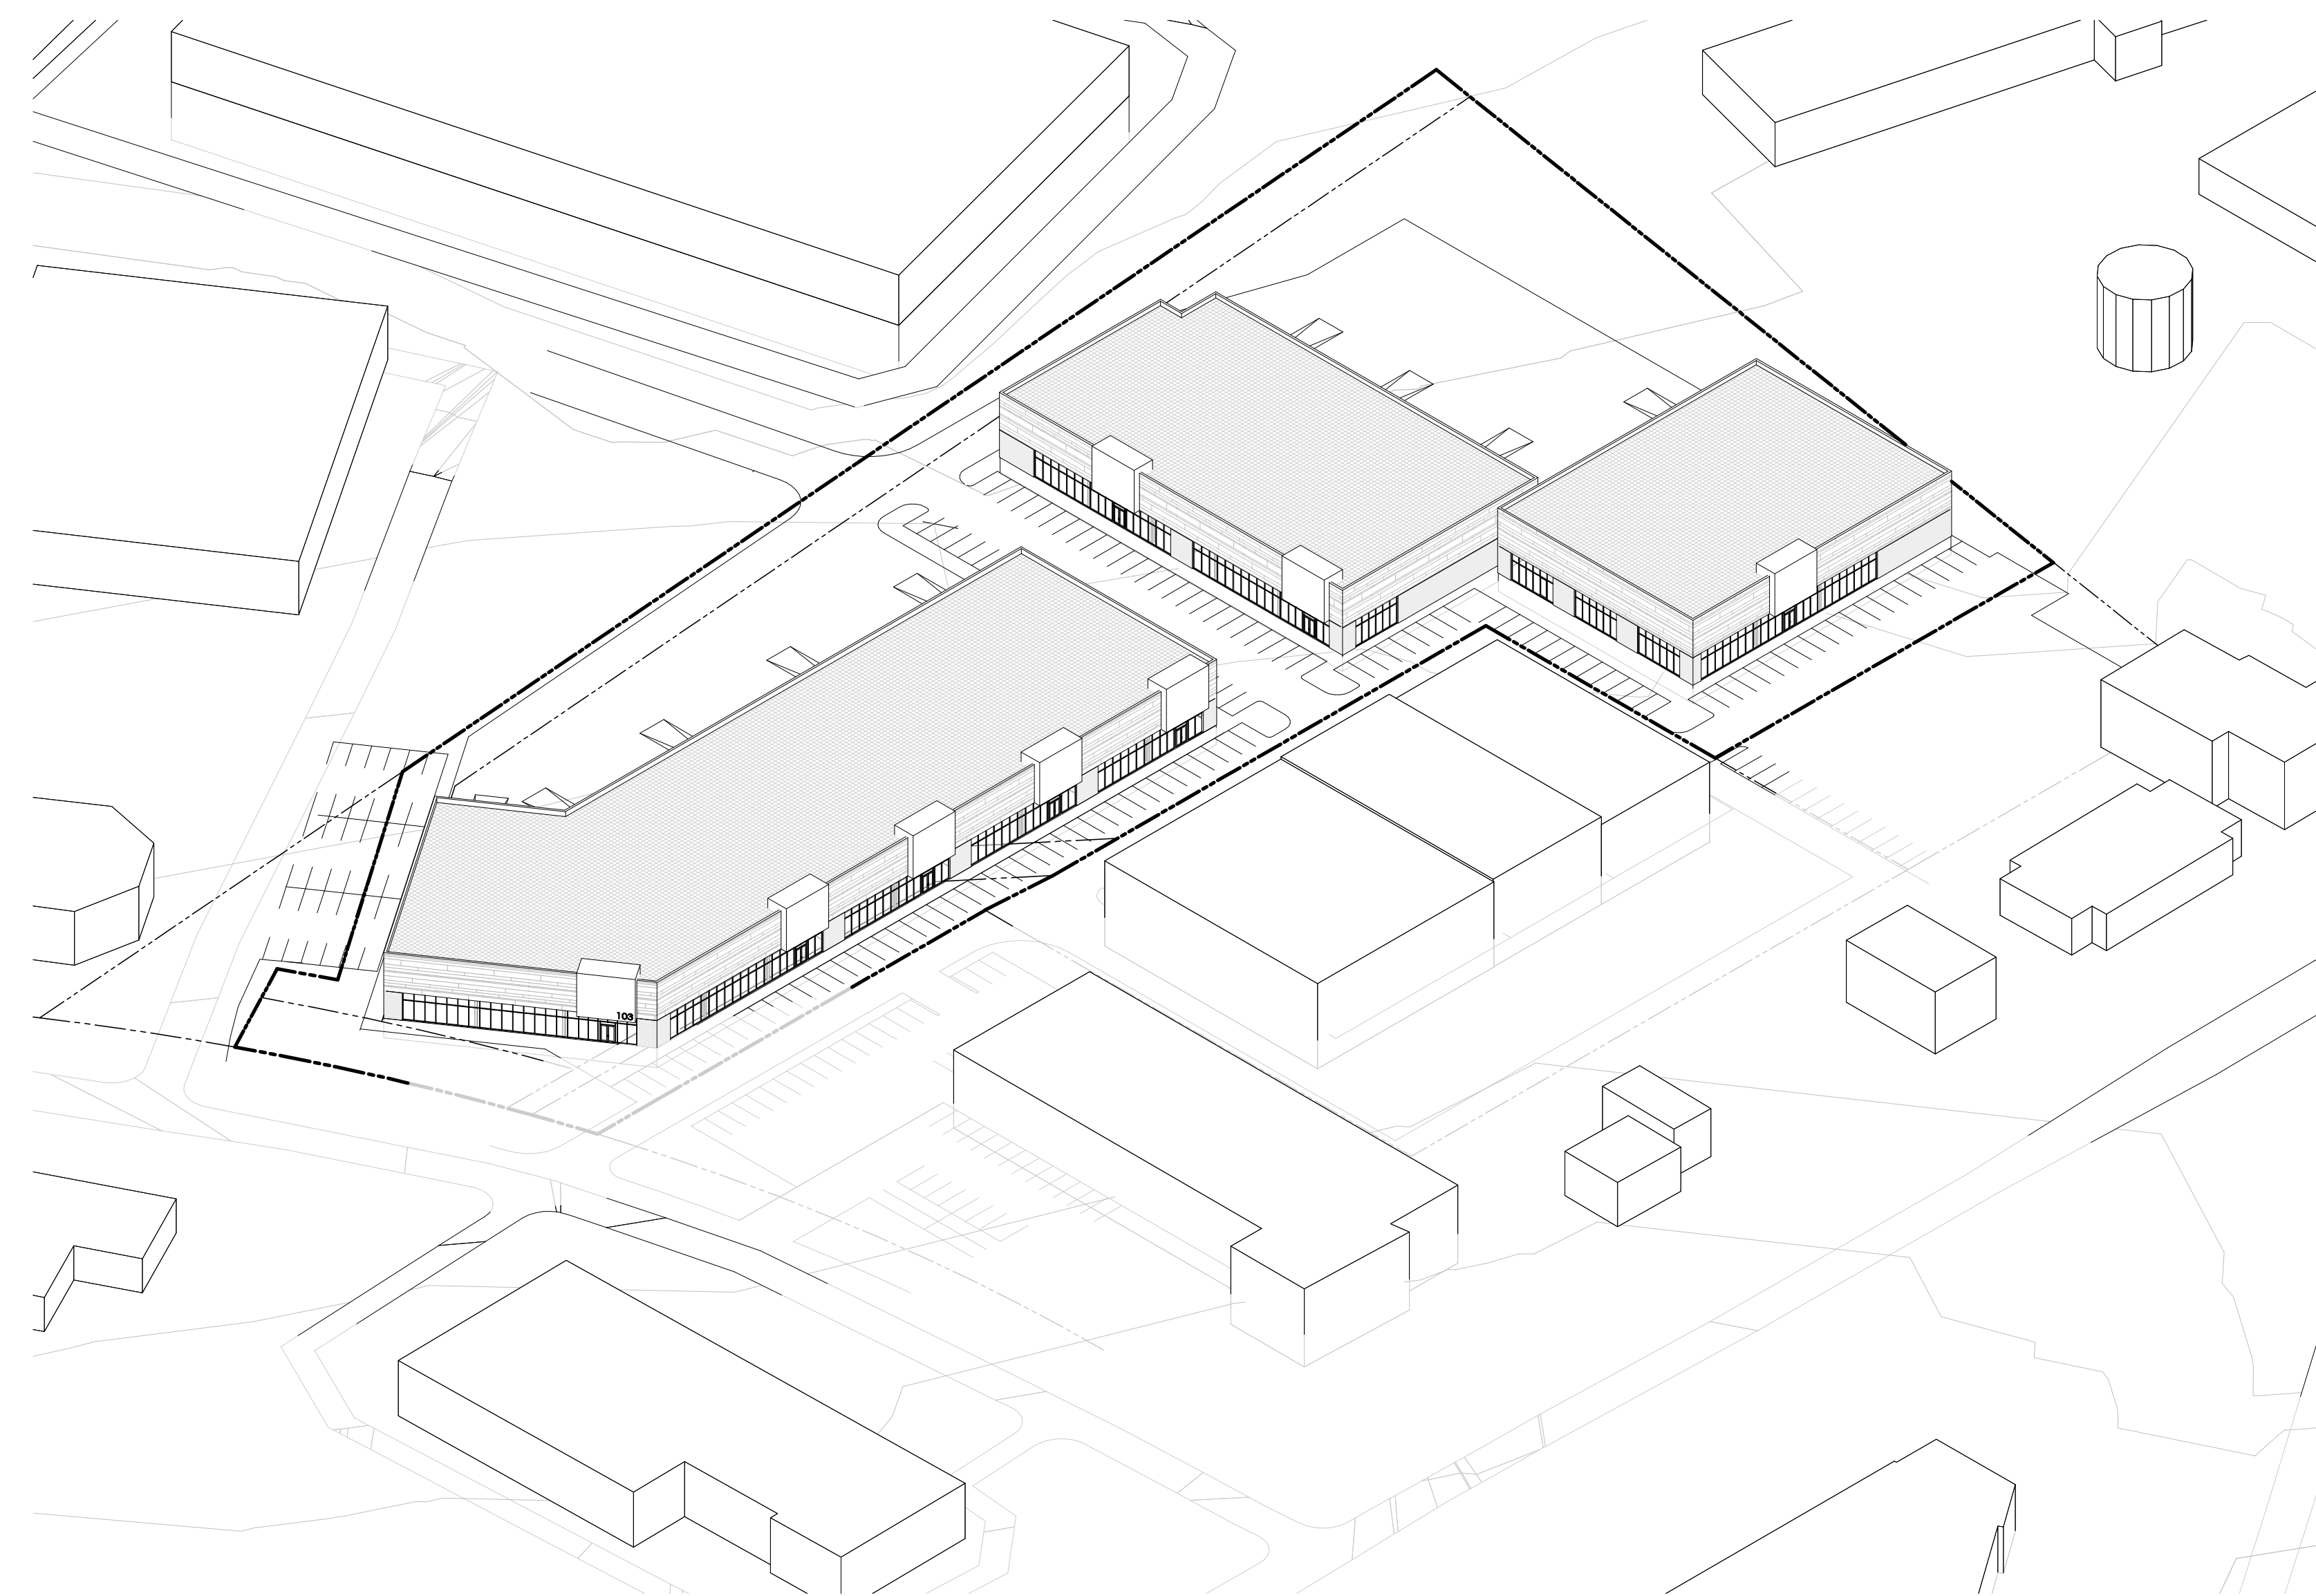

|     |                              |            |
|-----|------------------------------|------------|
| 1   | ISSUED FOR SITE PLAN CONTROL | 06/04/2021 |
| No. | DESCRIPTION                  | DDMMYY     |

REVISIONS:

ARCHITECT SEAL:  
  
 ARCHITECTS  
 RODERICK-LAHEY  
 LICENCE #2375

NORTH ARROW:  
  
 TRUE NORTH

CLIENT:  
  
 RENFRO LAND MANAGEMENT

ARCHITECT:  
  
 56 Beech Street, Ottawa, Ontario K1S 3J6  
 t.613.724.9932 f.613.724.1209 www.rodericklahey.ca


PROJECT TITLE:  
**103 SCHNEIDER ROAD**

OTTAWA, ONTARIO

SHEET TITLE:  
**CONTEXT + 3D**

|                     |                        |
|---------------------|------------------------|
| DRAWN:<br>RLA       | CHECKED:<br>RLA        |
| SCALE:<br>1 : 1000  | SHEET No:<br><b>A0</b> |
| PROJECT No:<br>2104 |                        |


PAPER SIZE: ISO Full Sheet B1 (1070.00 x 1000.00mm)  
 PLOT SCALE: 1:1  
 C:\Users\rla\OneDrive\Documents\2104 - 103 Schneider\_rlv\pbae.rvt

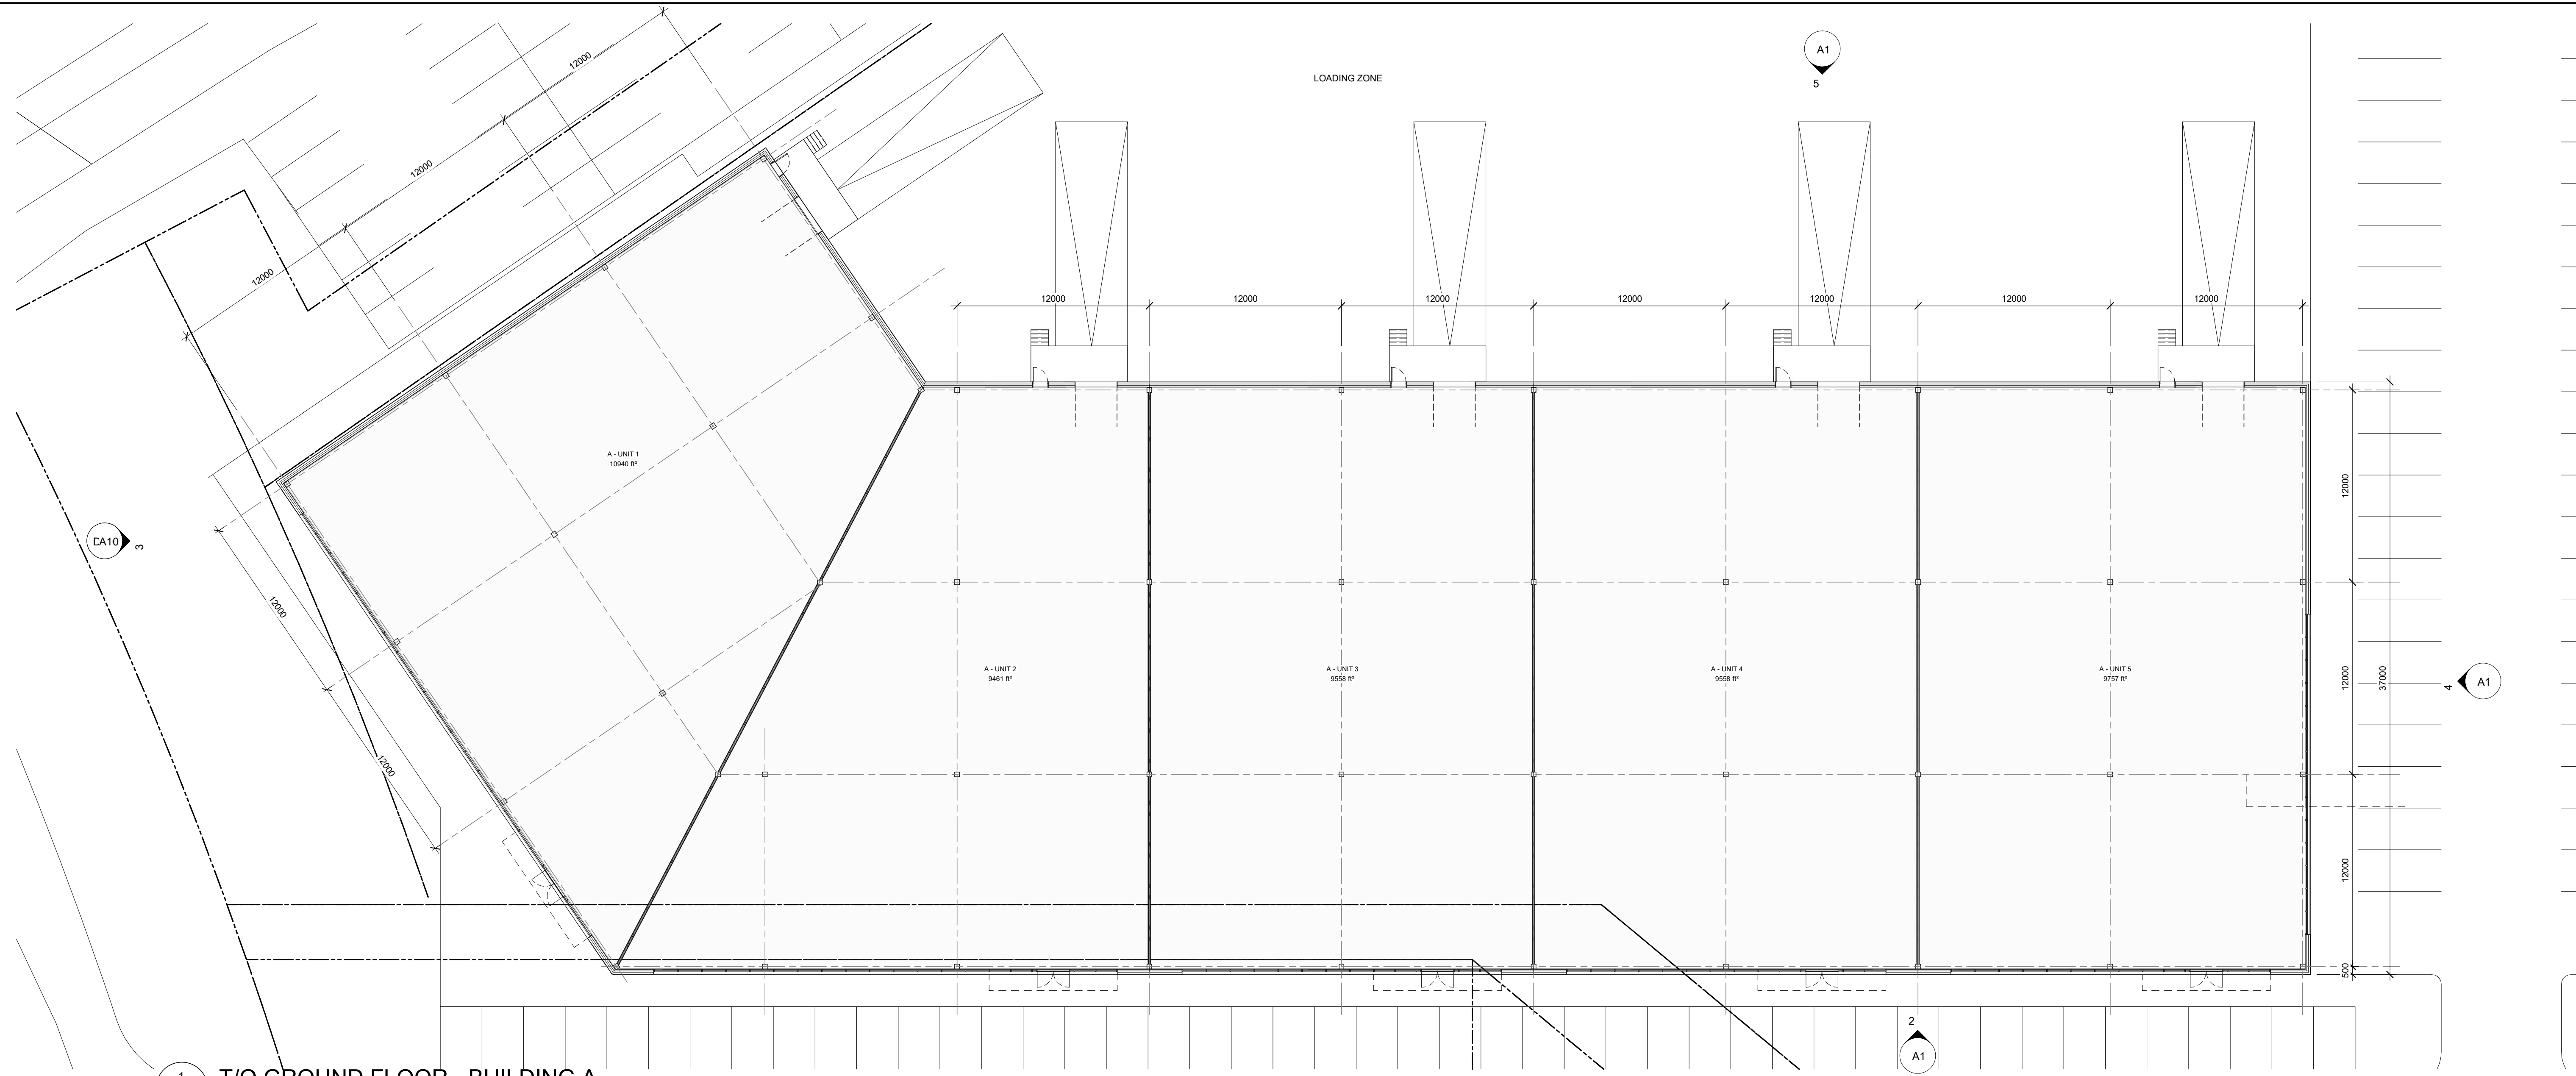


1 T/O GROUND FLOOR - BUILDING A  
A1 1 : 200




2 BUILDING A - NORTH ELEV.  
A1 1 : 200

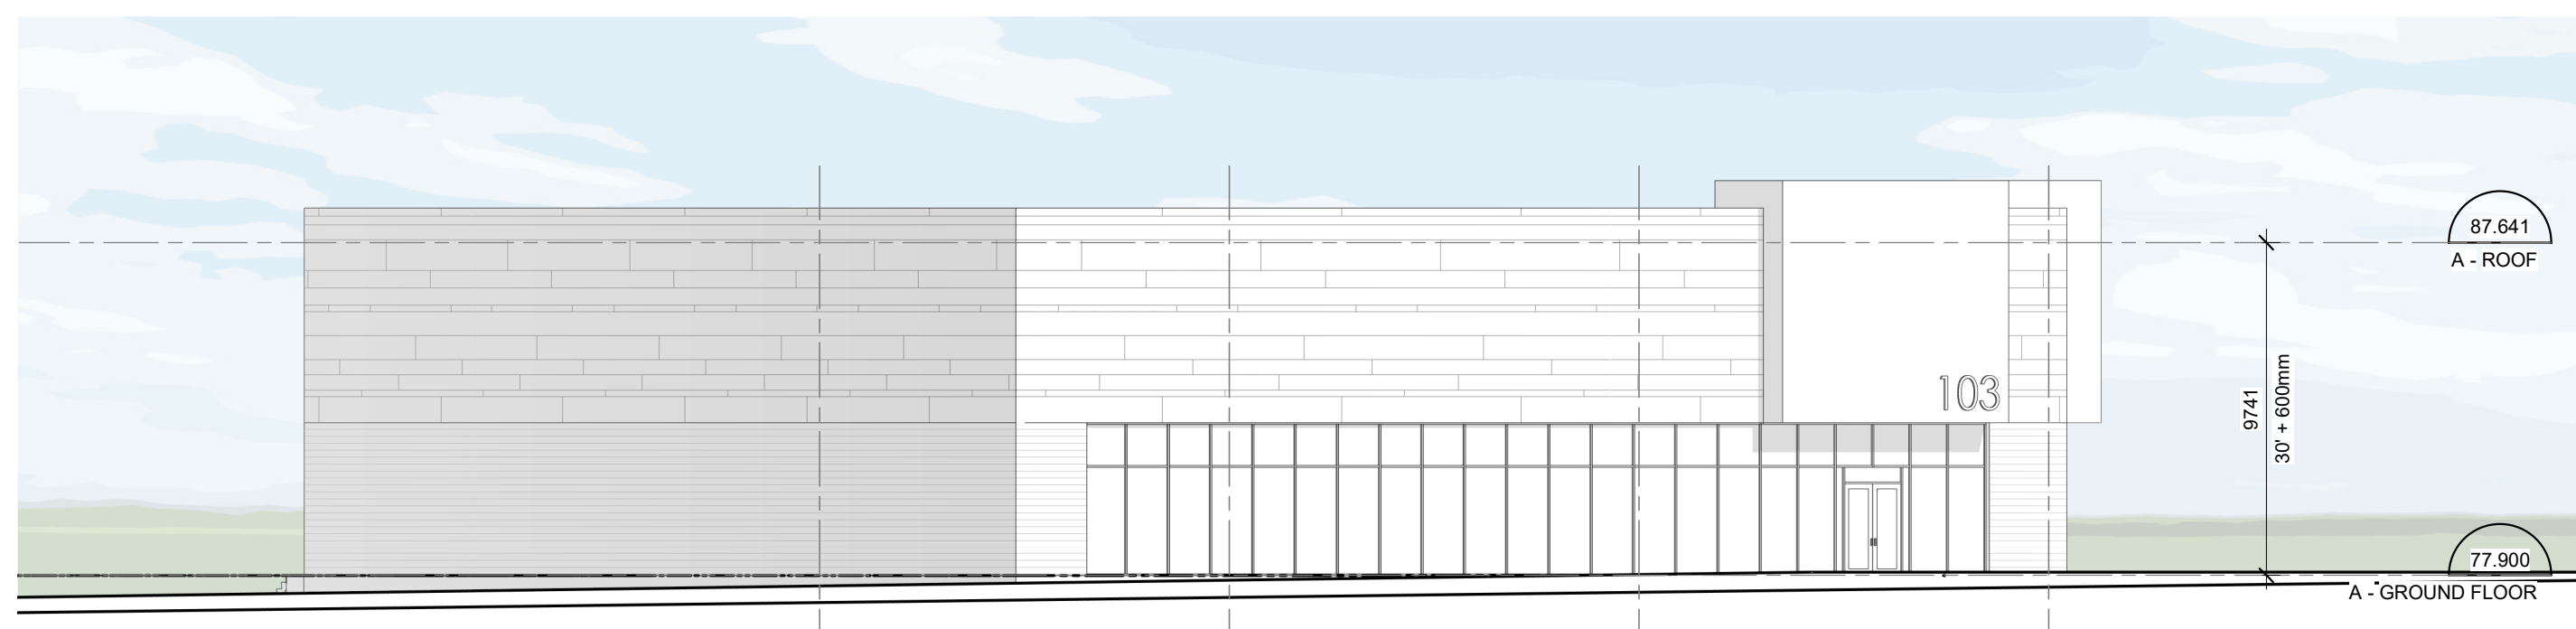

3 BUILDING A - WEST ELEV.  
A1 1 : 200

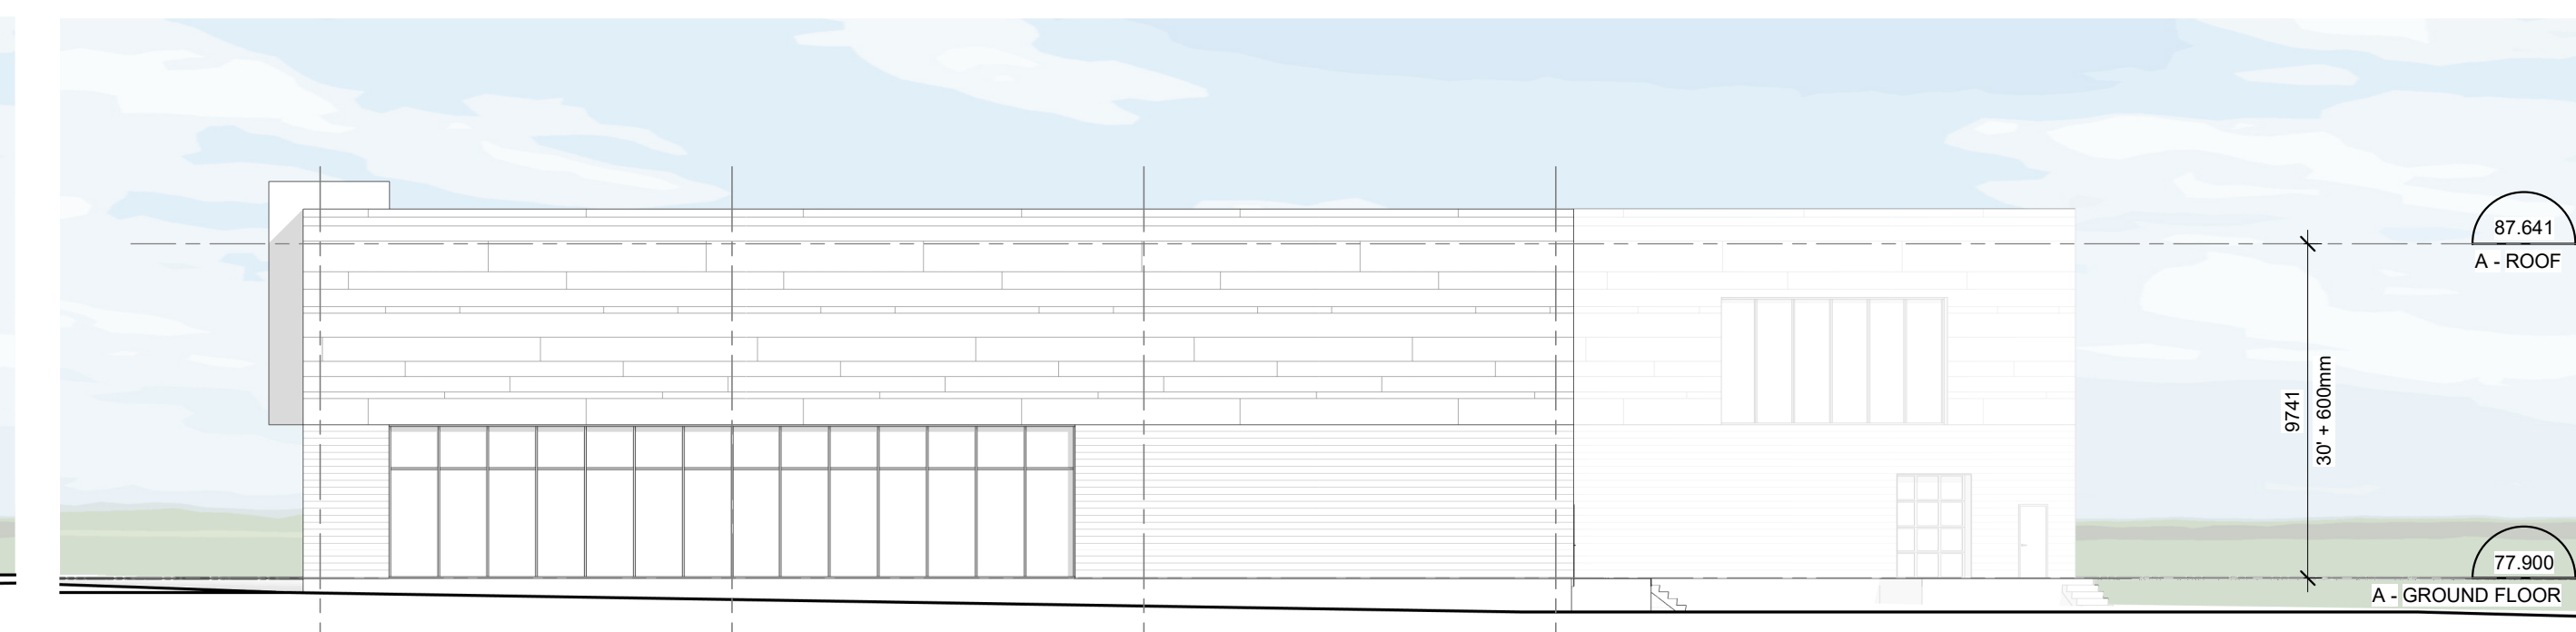

4 BUILDING A - EAST ELEV.  
A1 1 : 200

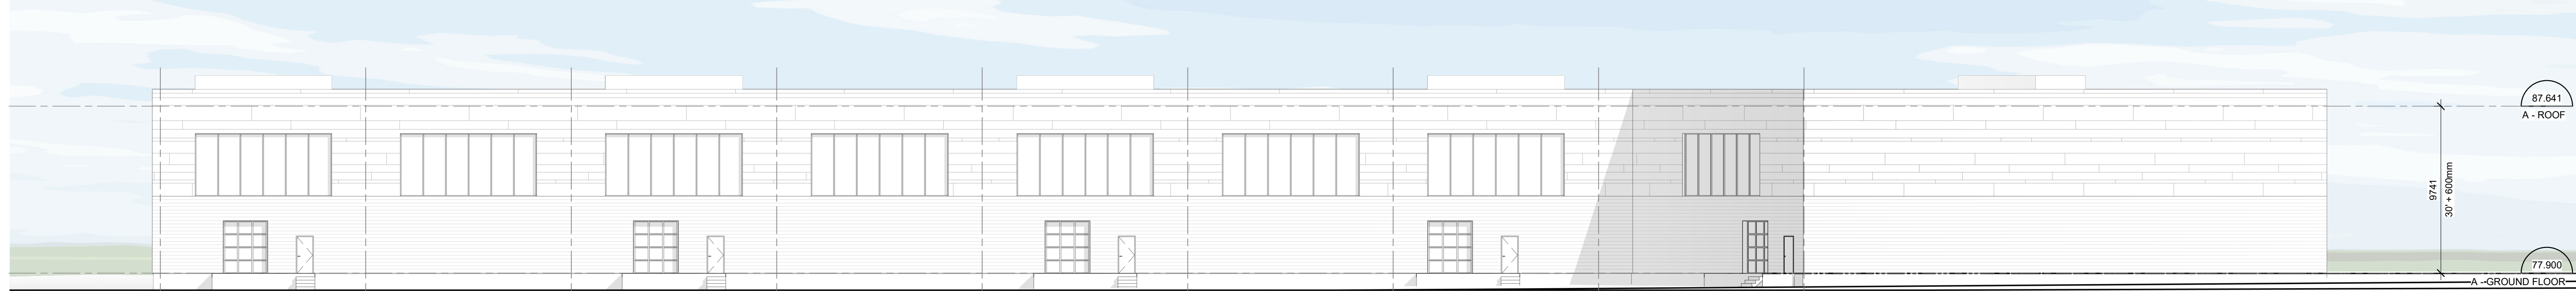

5 BUILDING A - SOUTH ELEV.  
A1 1 : 200

IT IS THE RESPONSIBILITY OF THE APPROPRIATE CONTRACTOR TO CHECK AND VERIFY ALL DIMENSIONS ON SITE AND TO REPORT ALL ERRORS AND/OR OMISSIONS TO THE ARCHITECT.  
ALL CONTRACTORS MUST COMPLY WITH ALL PERTINENT CODES AND BY-LAWS.  
THIS DRAWING MAY NOT BE USED FOR CONSTRUCTION UNTIL SIGNED BY THE ARCHITECT.  
DO NOT SCALE DRAWINGS.  
COPYRIGHT RESERVED.

|     |                              |            |
|-----|------------------------------|------------|
| 1   | ISSUED FOR SITE PLAN CONTROL | 06/04/2021 |
| No. | DESCRIPTION                  | DDIMMYY    |

REVISIONS:

|                 |              |
|-----------------|--------------|
| ARCHITECT SEAL: | NORTH ARROW: |
|                 |              |
|                 | TRUE NORTH   |

CLIENT:  
  
RENFRO LAND MANAGEMENT

ARCHITECT:  
  
56 Beech Street, Ottawa, Ontario K1S 3J6  
t.613.724.9932 f.613.724.1209 www.rodericklahey.ca


PROJECT TITLE:  
**103 SCHNEIDER ROAD**

OTTAWA, ONTARIO


SHEET TITLE:  
**BUILDING A**

|                     |                        |
|---------------------|------------------------|
| DRAWN:<br>RLA       | CHECKED:<br>RLA        |
| SCALE:<br>1 : 200   | SHEET No:<br><b>A1</b> |
| PROJECT No:<br>2104 |                        |


PAPER SIZE: ISO Full Sheet B1 (707.00 x 1000.00mm) PLOT SCALE: 1:1 PLOT DATE: 2021-04-07 9:11:56 AM

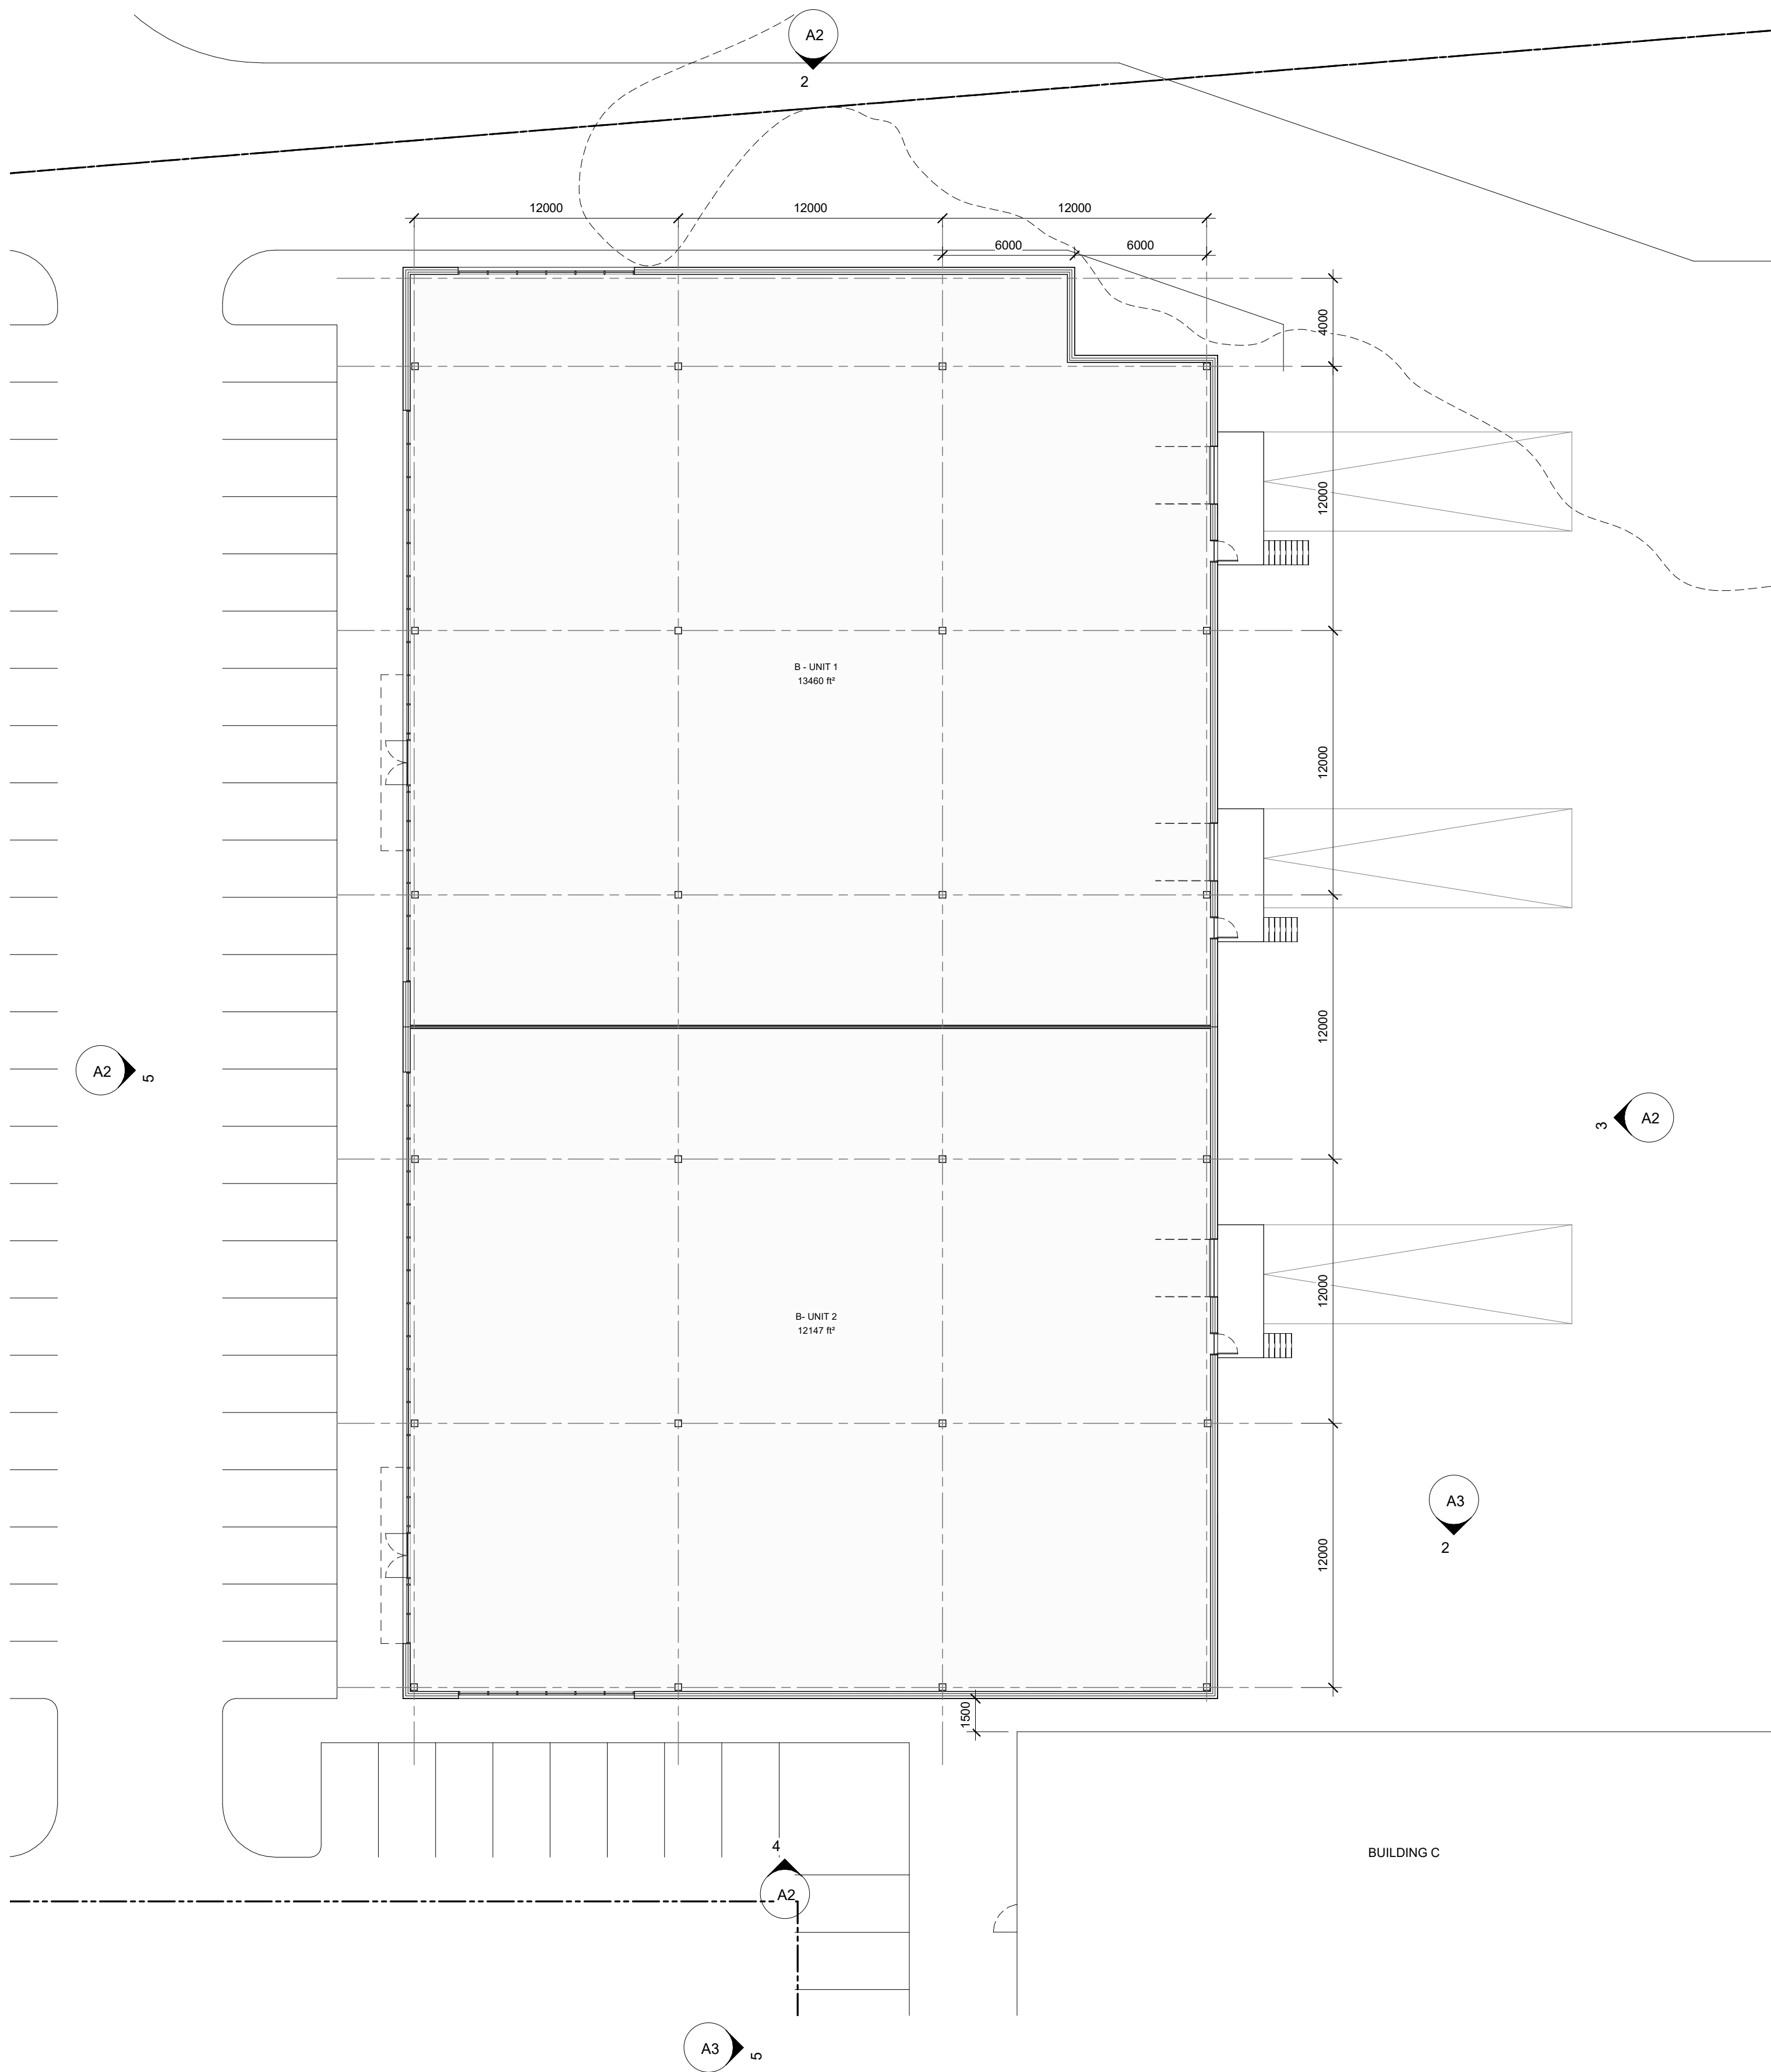


1 T/O GROUND FLOOR - BUILDING B  
1: 200

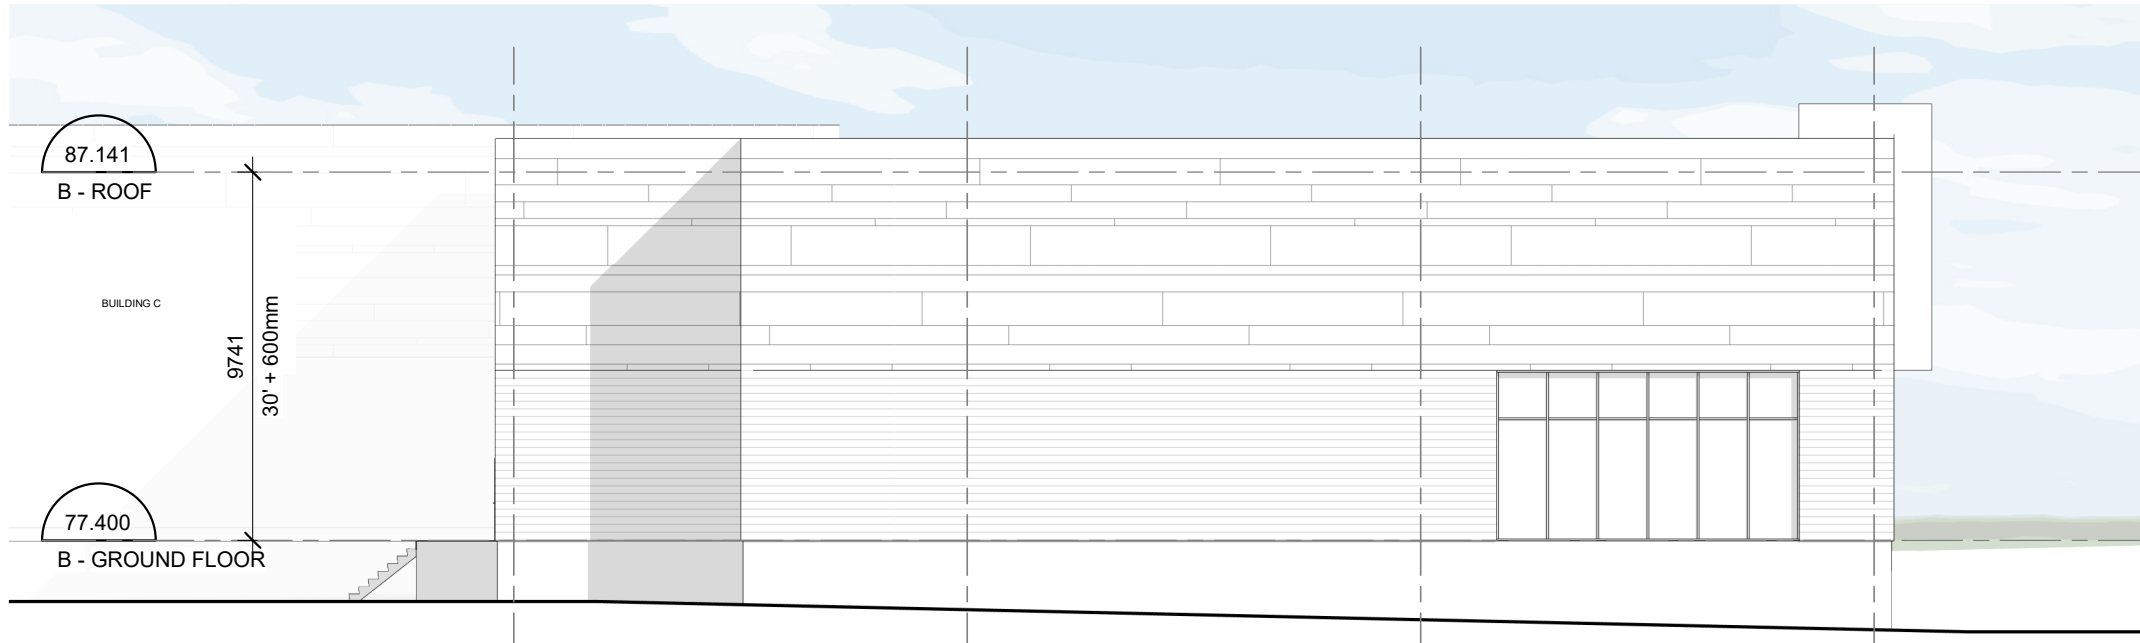


2 BUILDING B - NORTH ELEV.  
1: 200

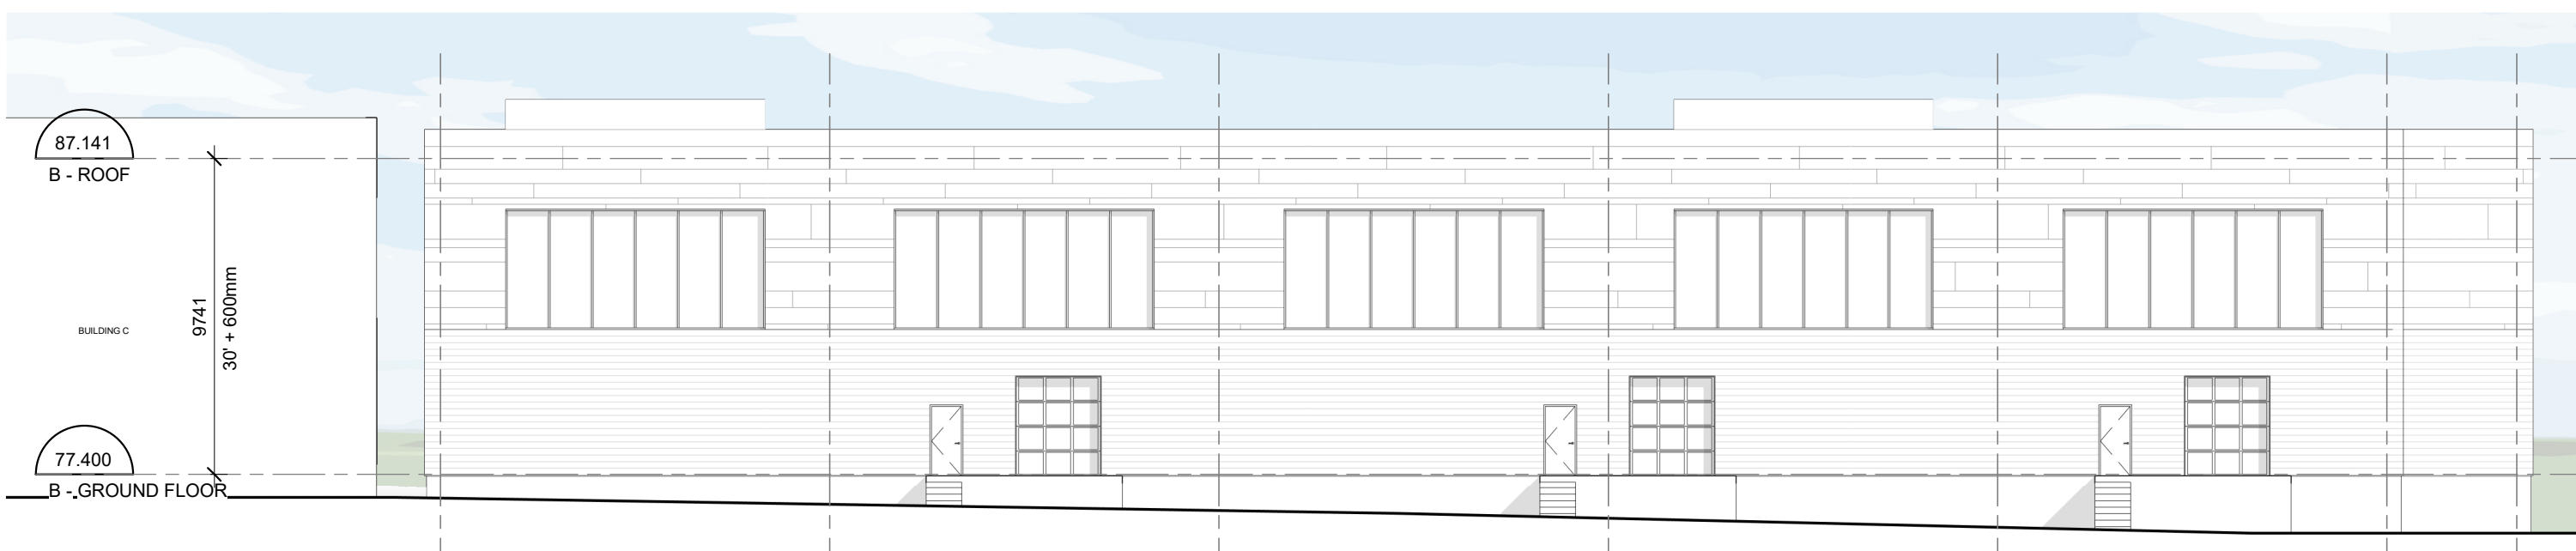

3 BUILDING B - EAST ELEV.  
1: 200

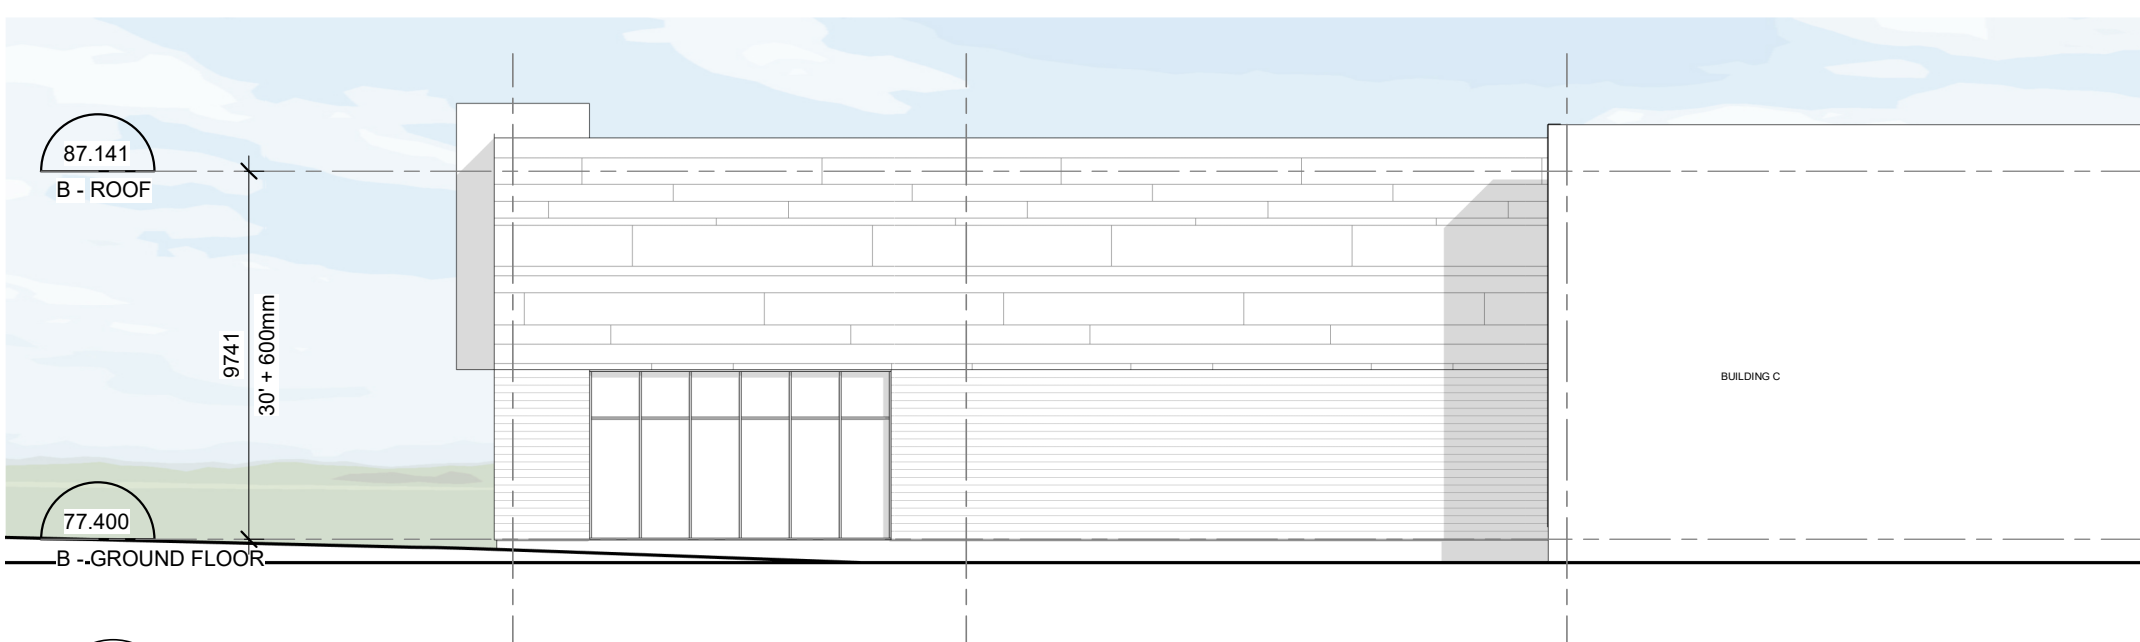

4 BUILDING B - SOUTH ELEV.  
1: 200

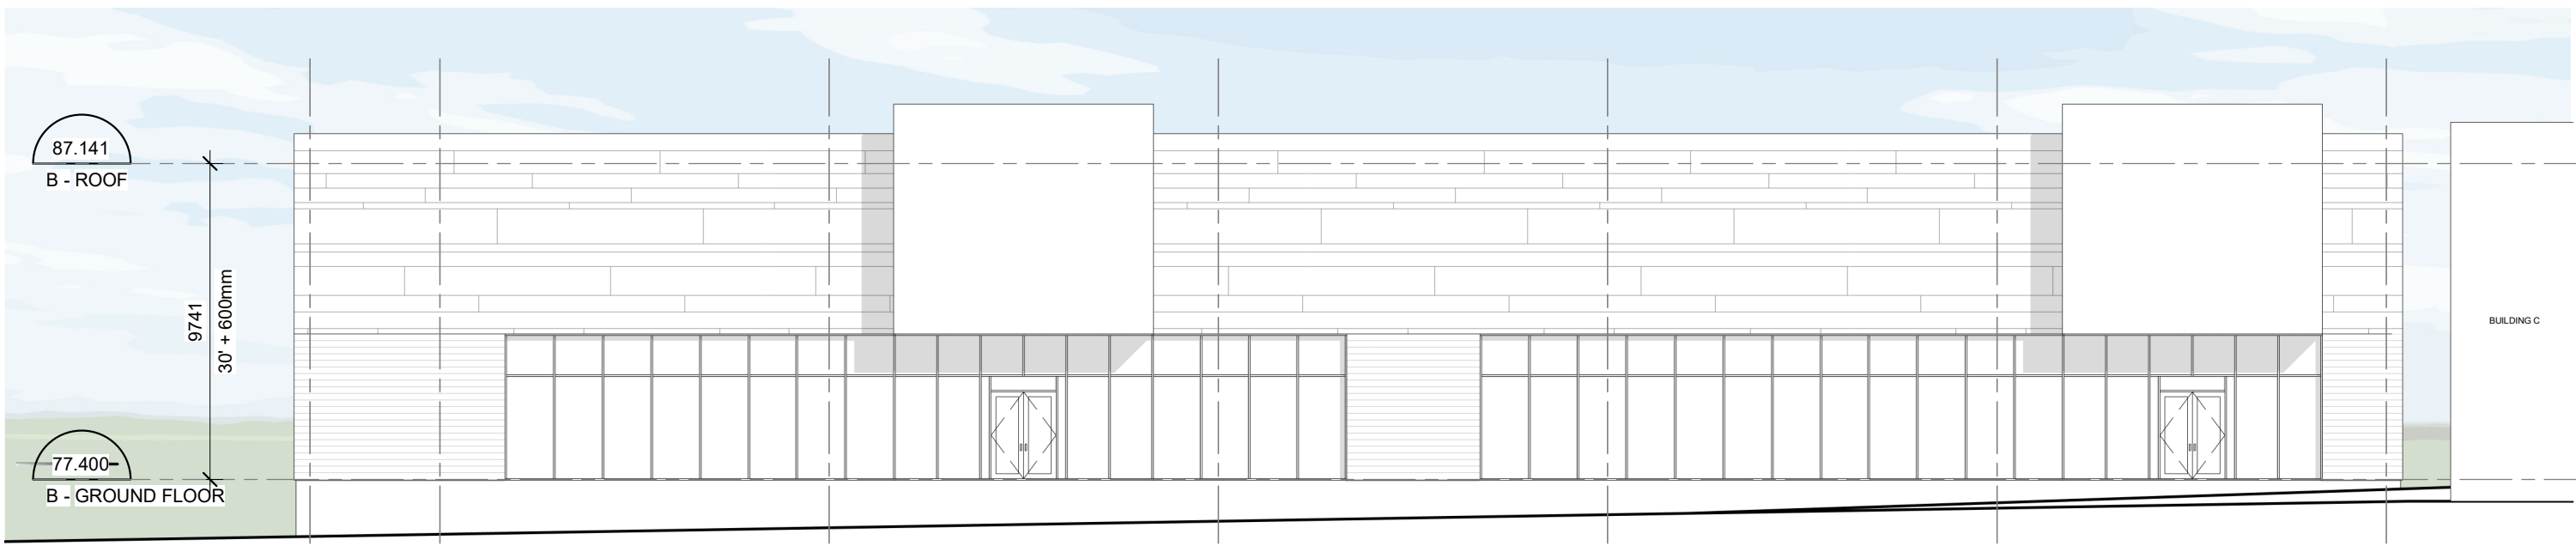

5 BUILDING B - WEST ELEV.  
1: 200

IT IS THE RESPONSIBILITY OF THE APPROPRIATE CONTRACTOR TO CHECK AND VERIFY ALL DIMENSIONS ON SITE AND TO REPORT ALL ERRORS AND/OR OMISSIONS TO THE ARCHITECT.  
ALL CONTRACTORS MUST COMPLY WITH ALL PERTINENT CODES AND BY-LAWS.  
THIS DRAWING MAY NOT BE USED FOR CONSTRUCTION UNTIL SIGNED BY THE ARCHITECT.  
DO NOT SCALE DRAWINGS.  
COPYRIGHT RESERVED.

|     |                              |            |
|-----|------------------------------|------------|
| 1   | ISSUED FOR SITE PLAN CONTROL | 06/04/2021 |
| No. | DESCRIPTION                  | DDMMYY     |

ARCHITECT SEAL: NORTH ARROW:


CLIENT: RENFROE LAND MANAGEMENT

ARCHITECT: rla/architecture  
56 Beech Street, Ottawa, Ontario K1S 3J6  
t.613.724.9932 f.613.724.1209 www.rodericklahey.ca


PROJECT TITLE:  
103 SCHNEIDER ROAD  
OTTAWA, ONTARIO

SHEET TITLE:  
BUILDING B


|                     |                 |
|---------------------|-----------------|
| DRAWN:<br>RLA       | CHECKED:<br>RLA |
| SCALE:<br>1: 200    | SHEET No:<br>A2 |
| PROJECT No:<br>2104 |                 |

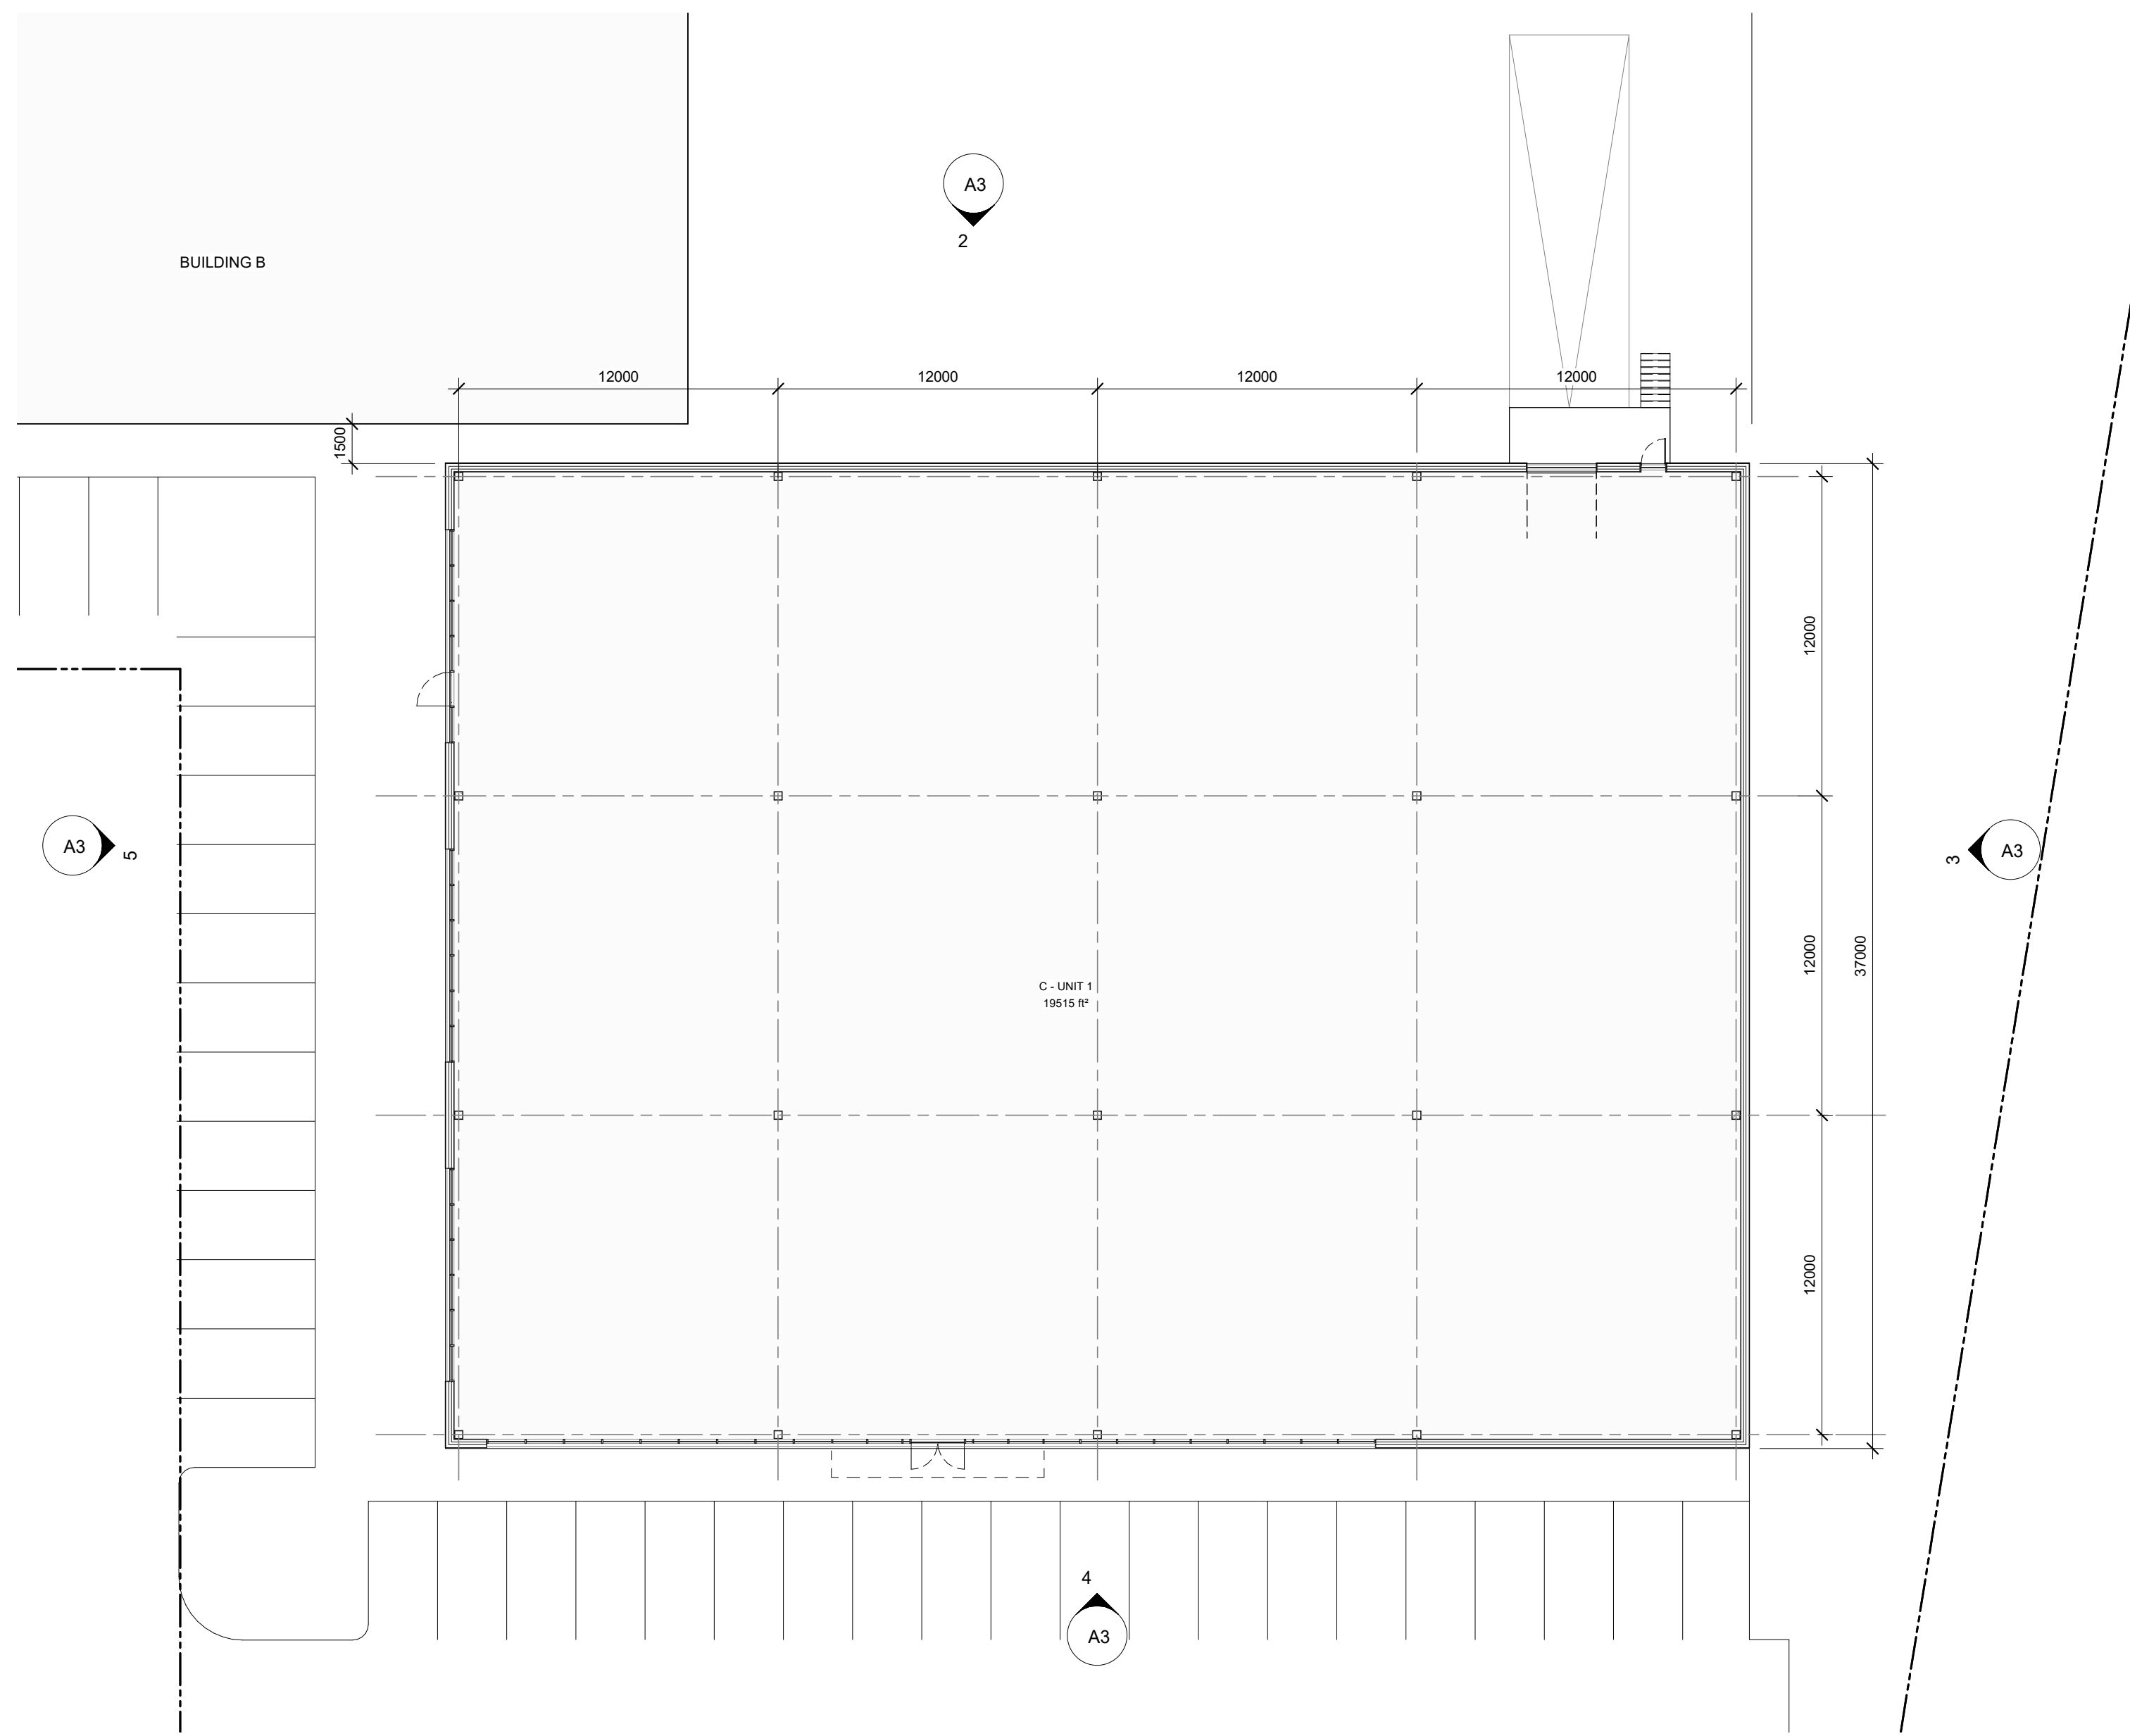


1 GROUND FLOOR - BUILDING C  
A3 1 : 200

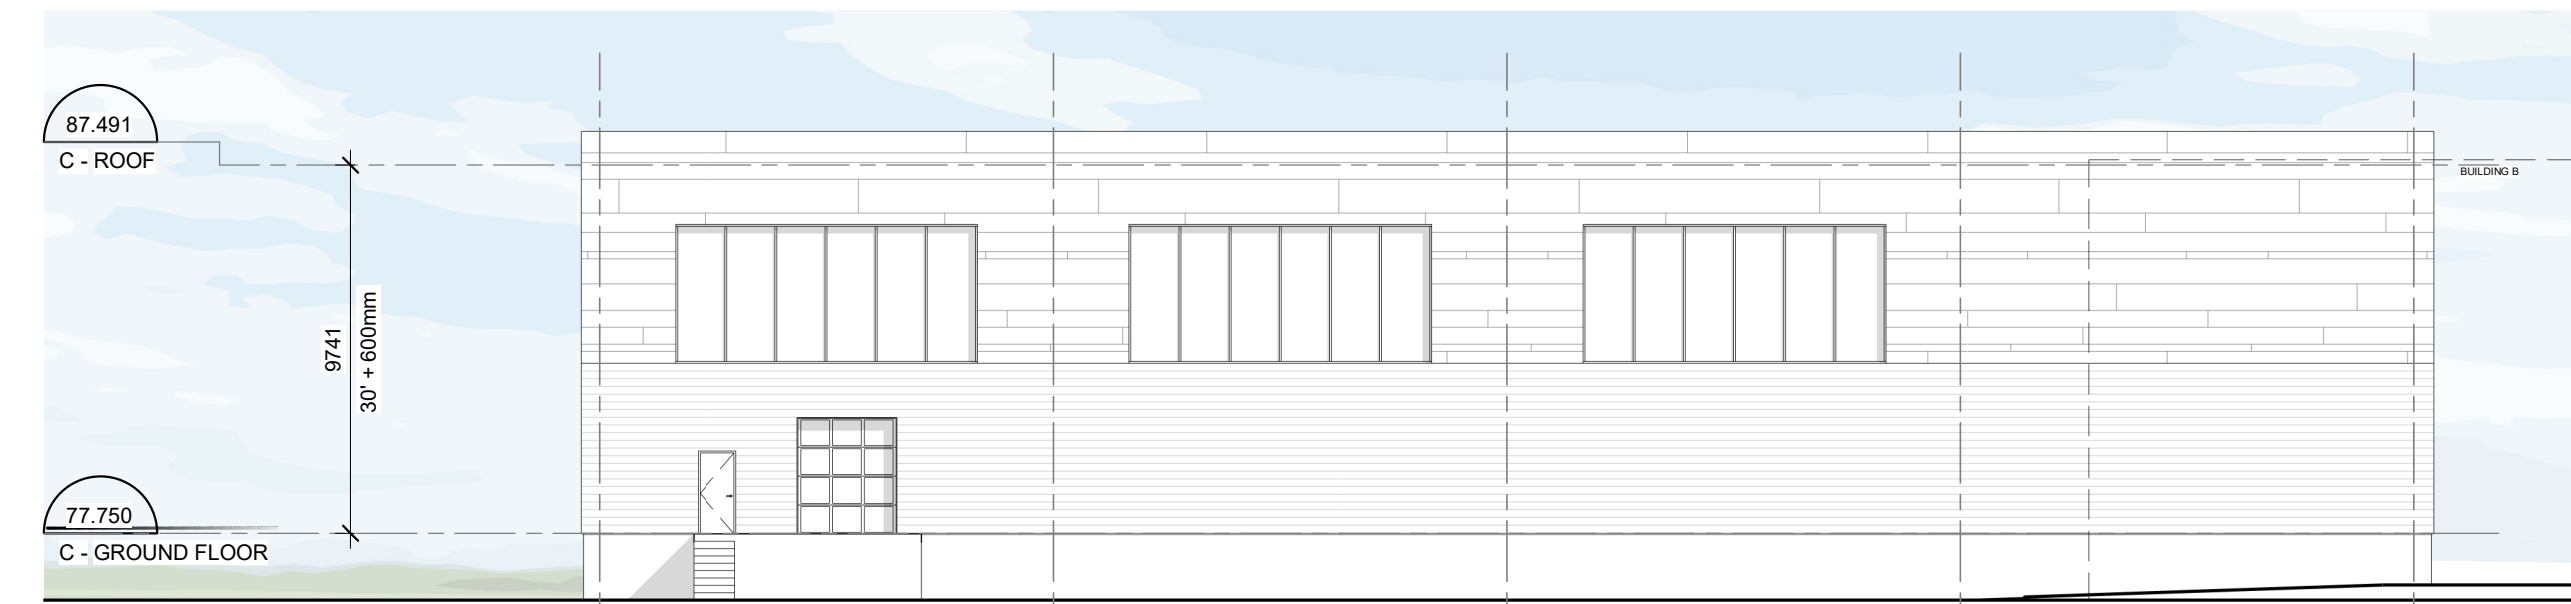

2 BUILDING C - NORTH ELEV.  
A3 1 : 200

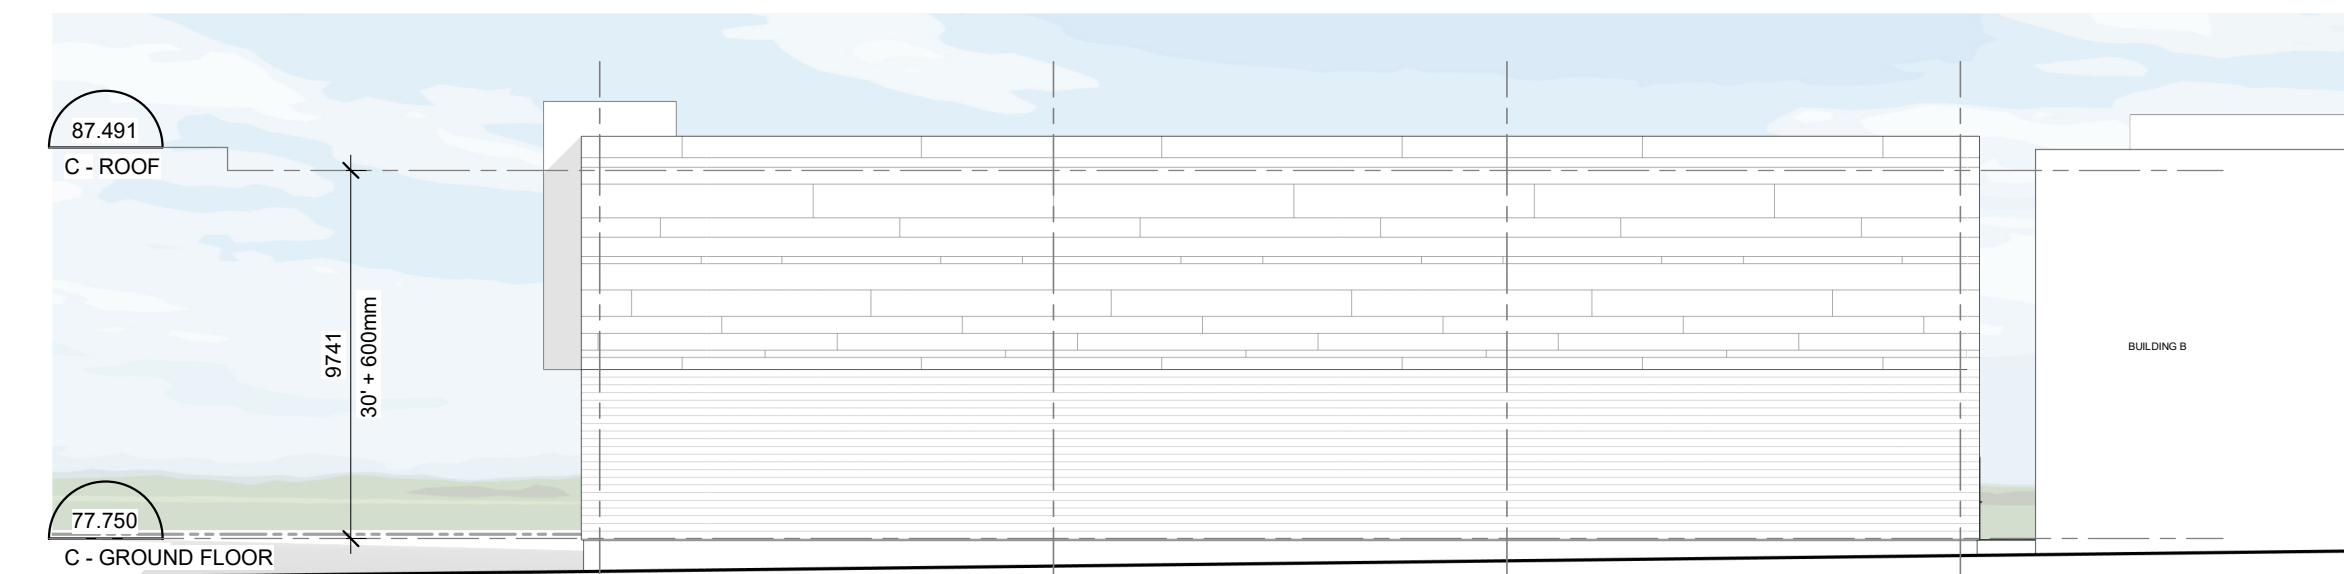

3 BUILDING C - EAST ELEV.  
A3 1 : 200

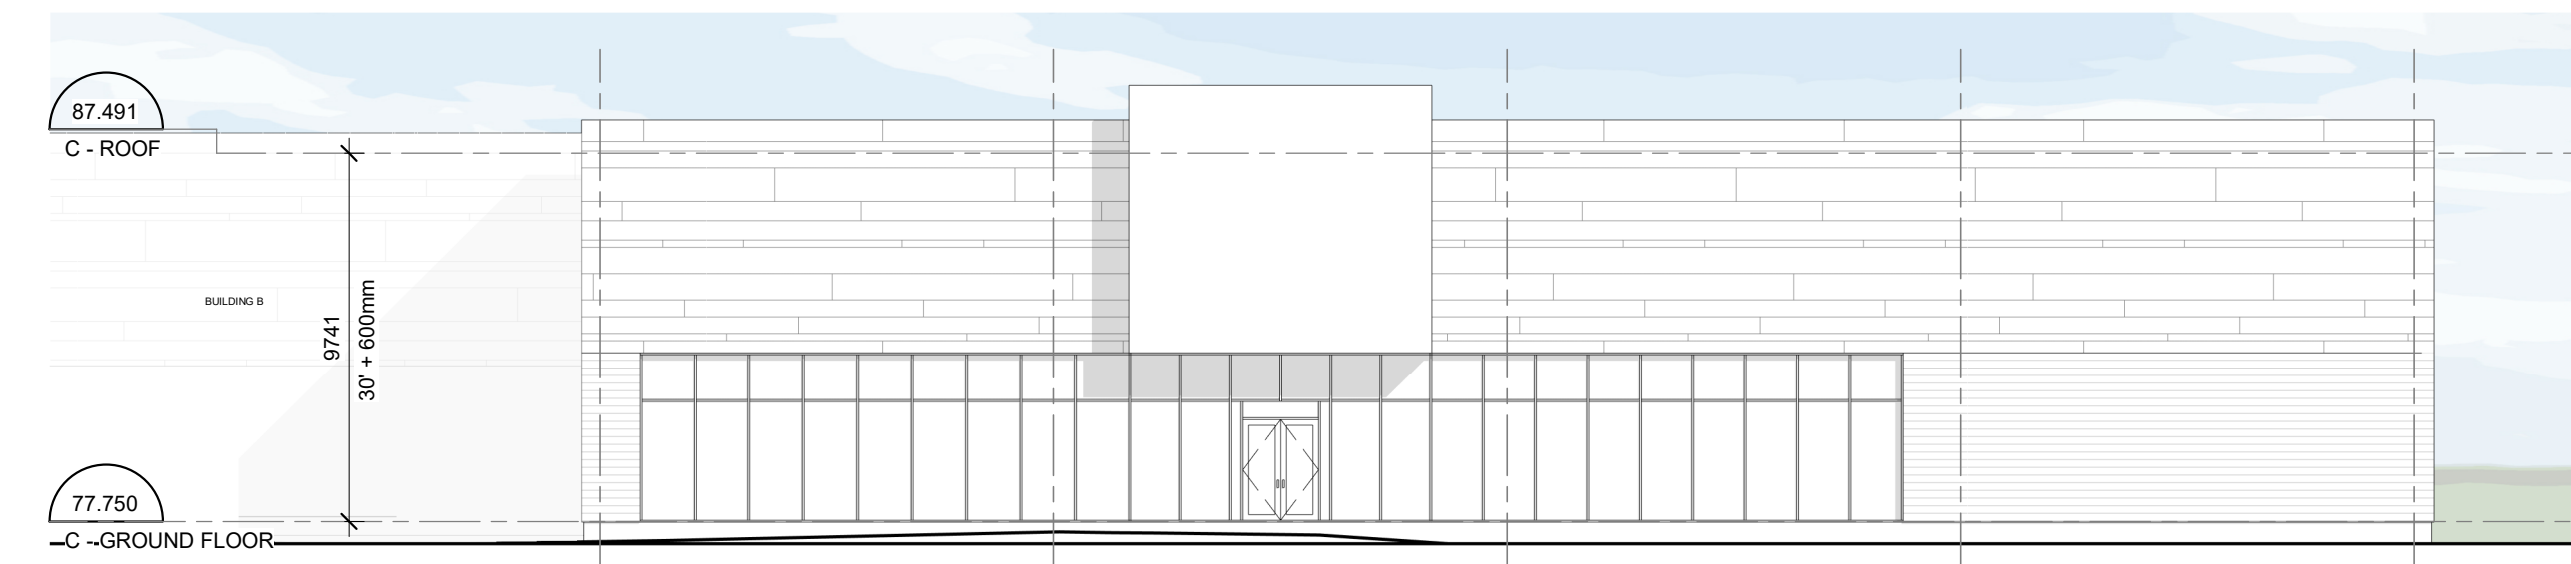

4 BUILDING C - SOUTH ELEV.  
A3 1 : 200



5 BUILDING C - WEST ELEV.  
A3 1 : 200

IT IS THE RESPONSIBILITY OF THE APPROPRIATE CONTRACTOR TO CHECK AND VERIFY ALL DIMENSIONS ON SITE AND TO REPORT ALL ERRORS AND/OR OMISSIONS TO THE ARCHITECT.  
ALL CONTRACTORS MUST COMPLY WITH ALL PERTINENT CODES AND BY-LAWS.  
THIS DRAWING MAY NOT BE USED FOR CONSTRUCTION UNTIL SIGNED BY THE ARCHITECT.  
DO NOT SCALE DRAWINGS.  
COPYRIGHT RESERVED.

1 ISSUED FOR SITE PLAN CONTROL 06/04/2021

| No.        | DESCRIPTION | DDMMYY |
|------------|-------------|--------|
| REVISIONS: |             |        |

ARCHITECT SEAL: NORTH ARROW:

CLIENT: RENFROE LAND MANAGEMENT

ARCHITECT: rla/architecture  
56 Beech Street, Ottawa, Ontario K1S 3J6  
t.613.724.9932 f.613.724.1209 www.rodericklahey.ca

PROJECT TITLE:  
103 SCHNEIDER ROAD  
OTTAWA, ONTARIO

SHEET TITLE:  
BUILDING C

|                     |                        |
|---------------------|------------------------|
| DRAWN:<br>RLA       | CHECKED:<br>RLA        |
| SCALE:<br>1 : 200   | SHEET No:<br><b>A3</b> |
| PROJECT No:<br>2104 |                        |