


GLADSTONE + LORETTA

Site & Ground Floor Plan

DECEMBER 17, 2021
scale 1:400

 


PBC GROUP



18526
D07-12-21-0053


PARKING LEVEL P1	
GFA	98,231 ft ²
# SPACES	274

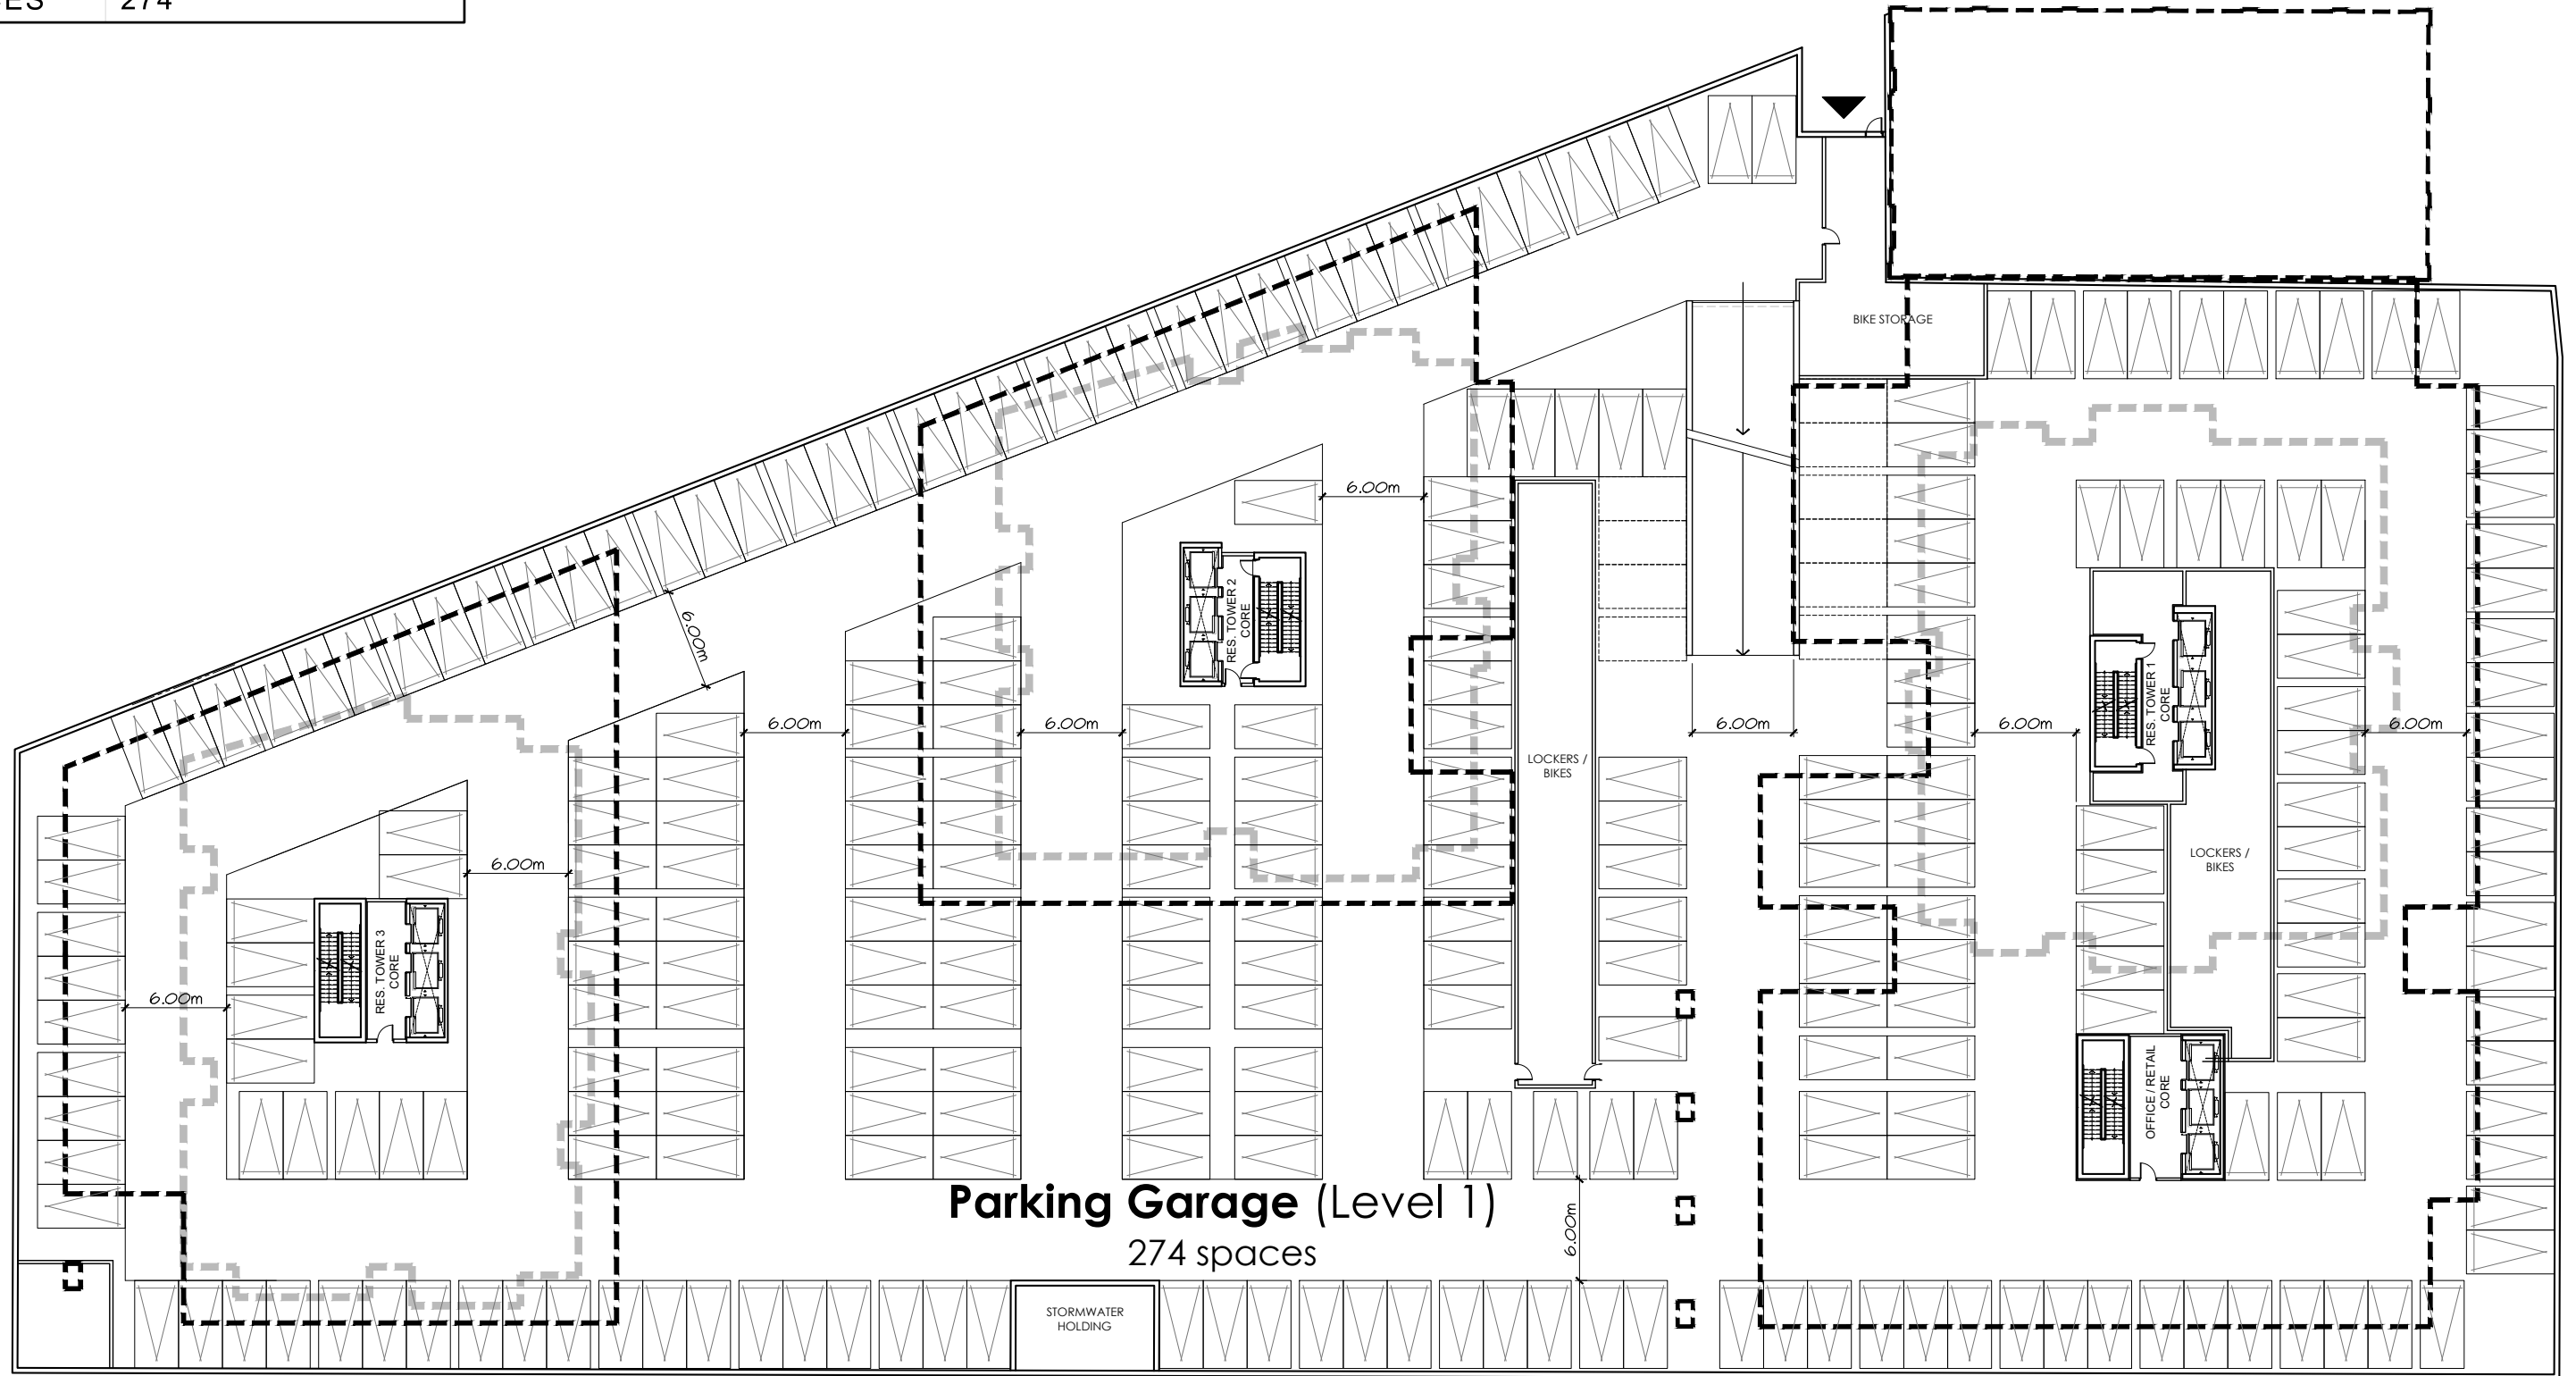

GLADSTONE + LORETTA
Residential Towers 1, 2 & 3

Parking Plan P1

DECEMBER 17, 2021
scale 1:400

 


PBC GROUP



D07-12-21-0053
18526

PARKING LEVEL P2	
GFA	98,231 ft ²
# SPACES	282

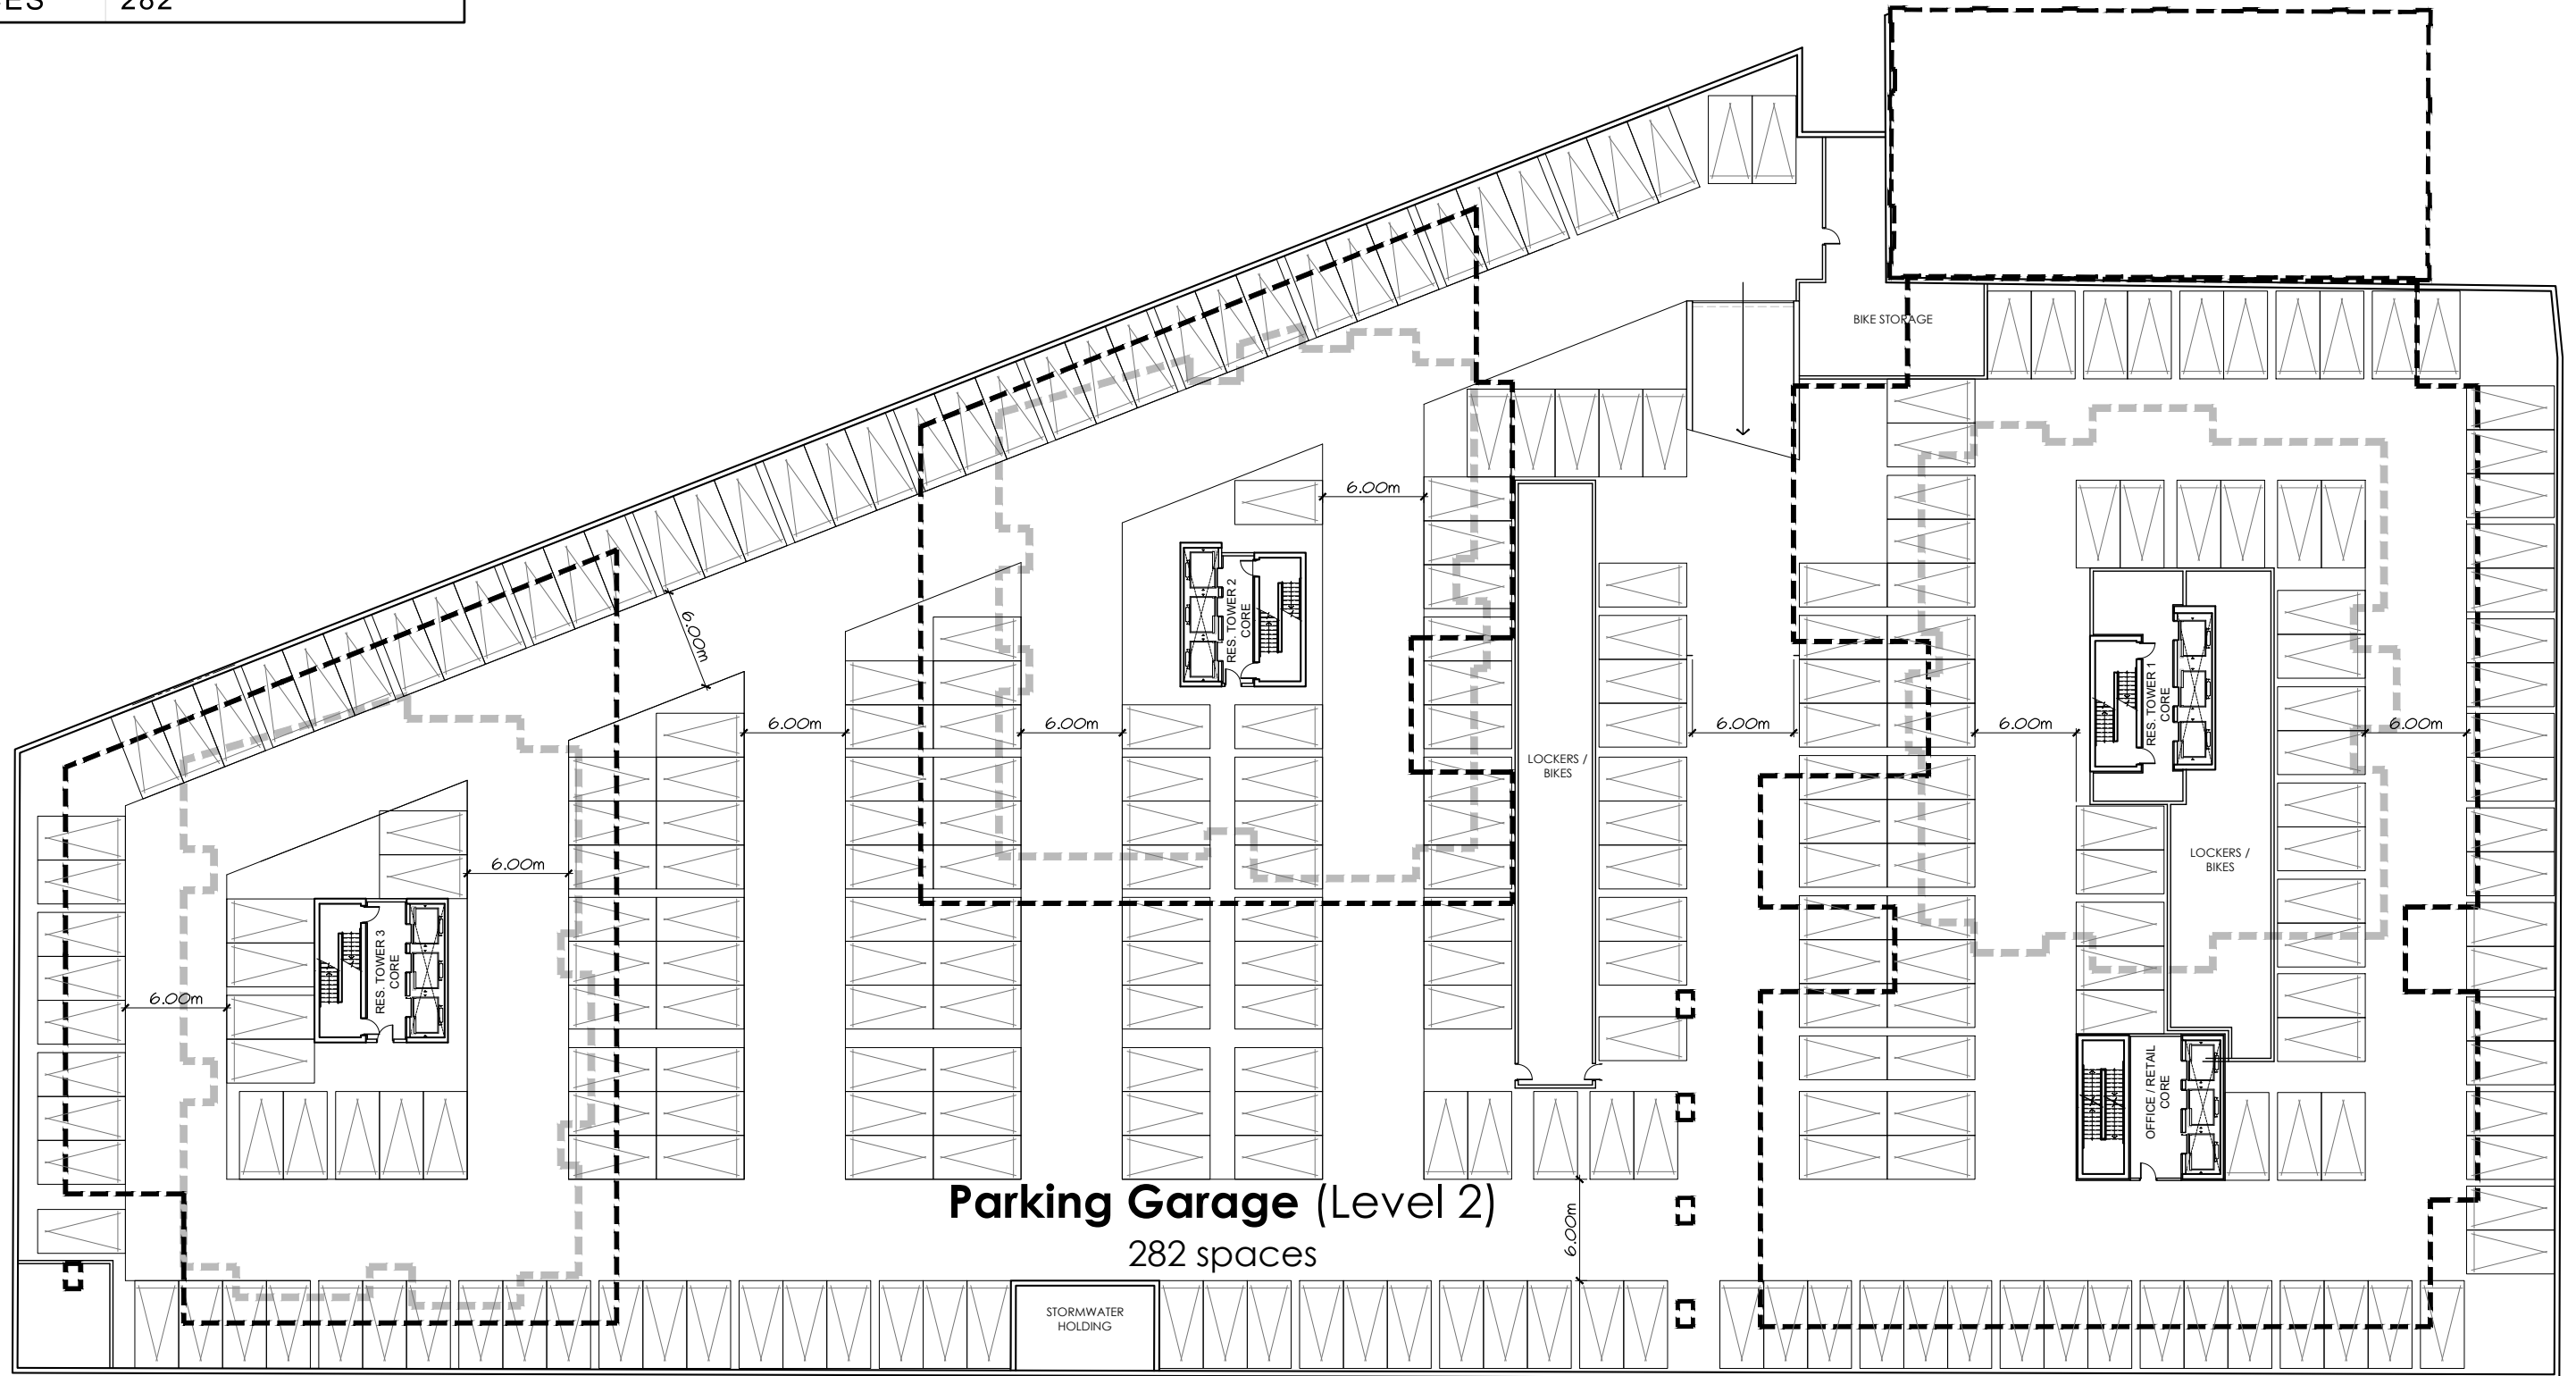


Parking Garage (Level 2)
282 spaces



GLADSTONE + LORETTA
Residential Towers 1, 2 & 3

Parking Plan P2


DECEMBER 17, 2021
scale 1:400

 

PBC GROUP




D07-12-21-0053
18526

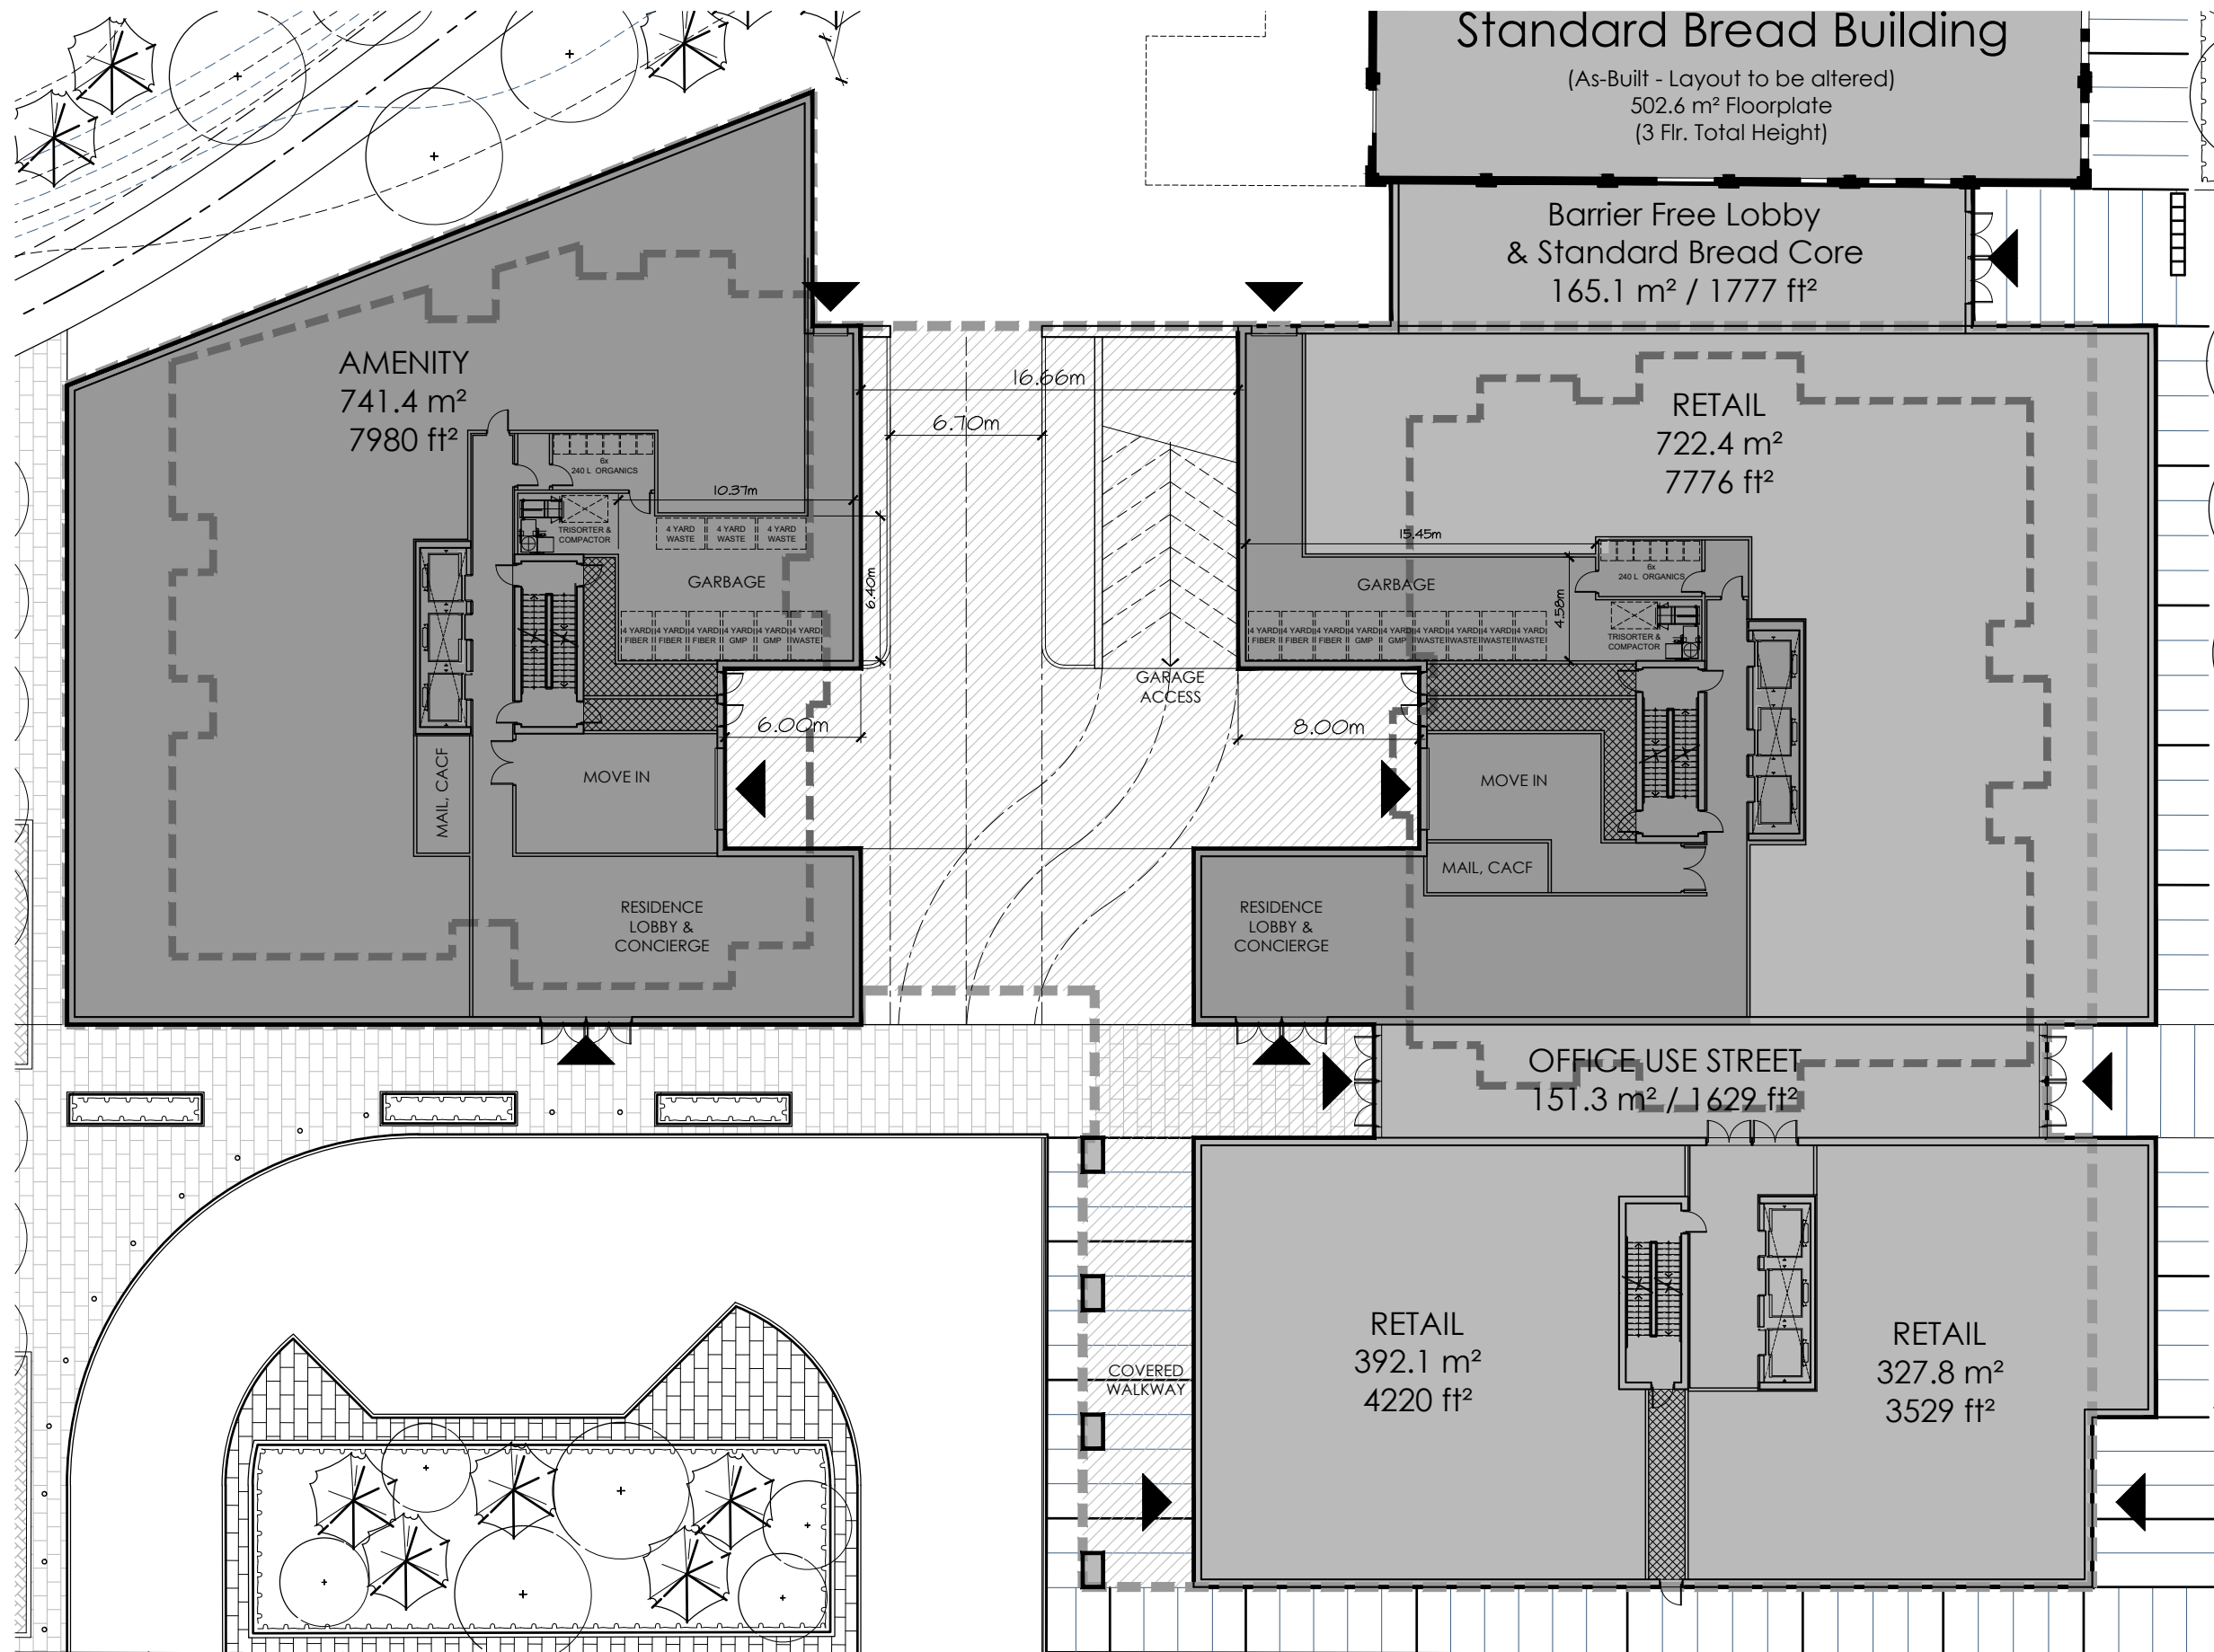

GLADSTONE + LORETTA
Residential Towers 1 & 2



South Podium Plan (Ground Flr.)

DECEMBER 17, 2021
scale 1:300

 

PBC GROUP




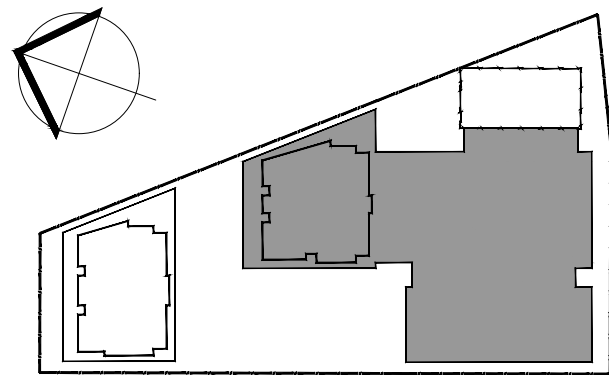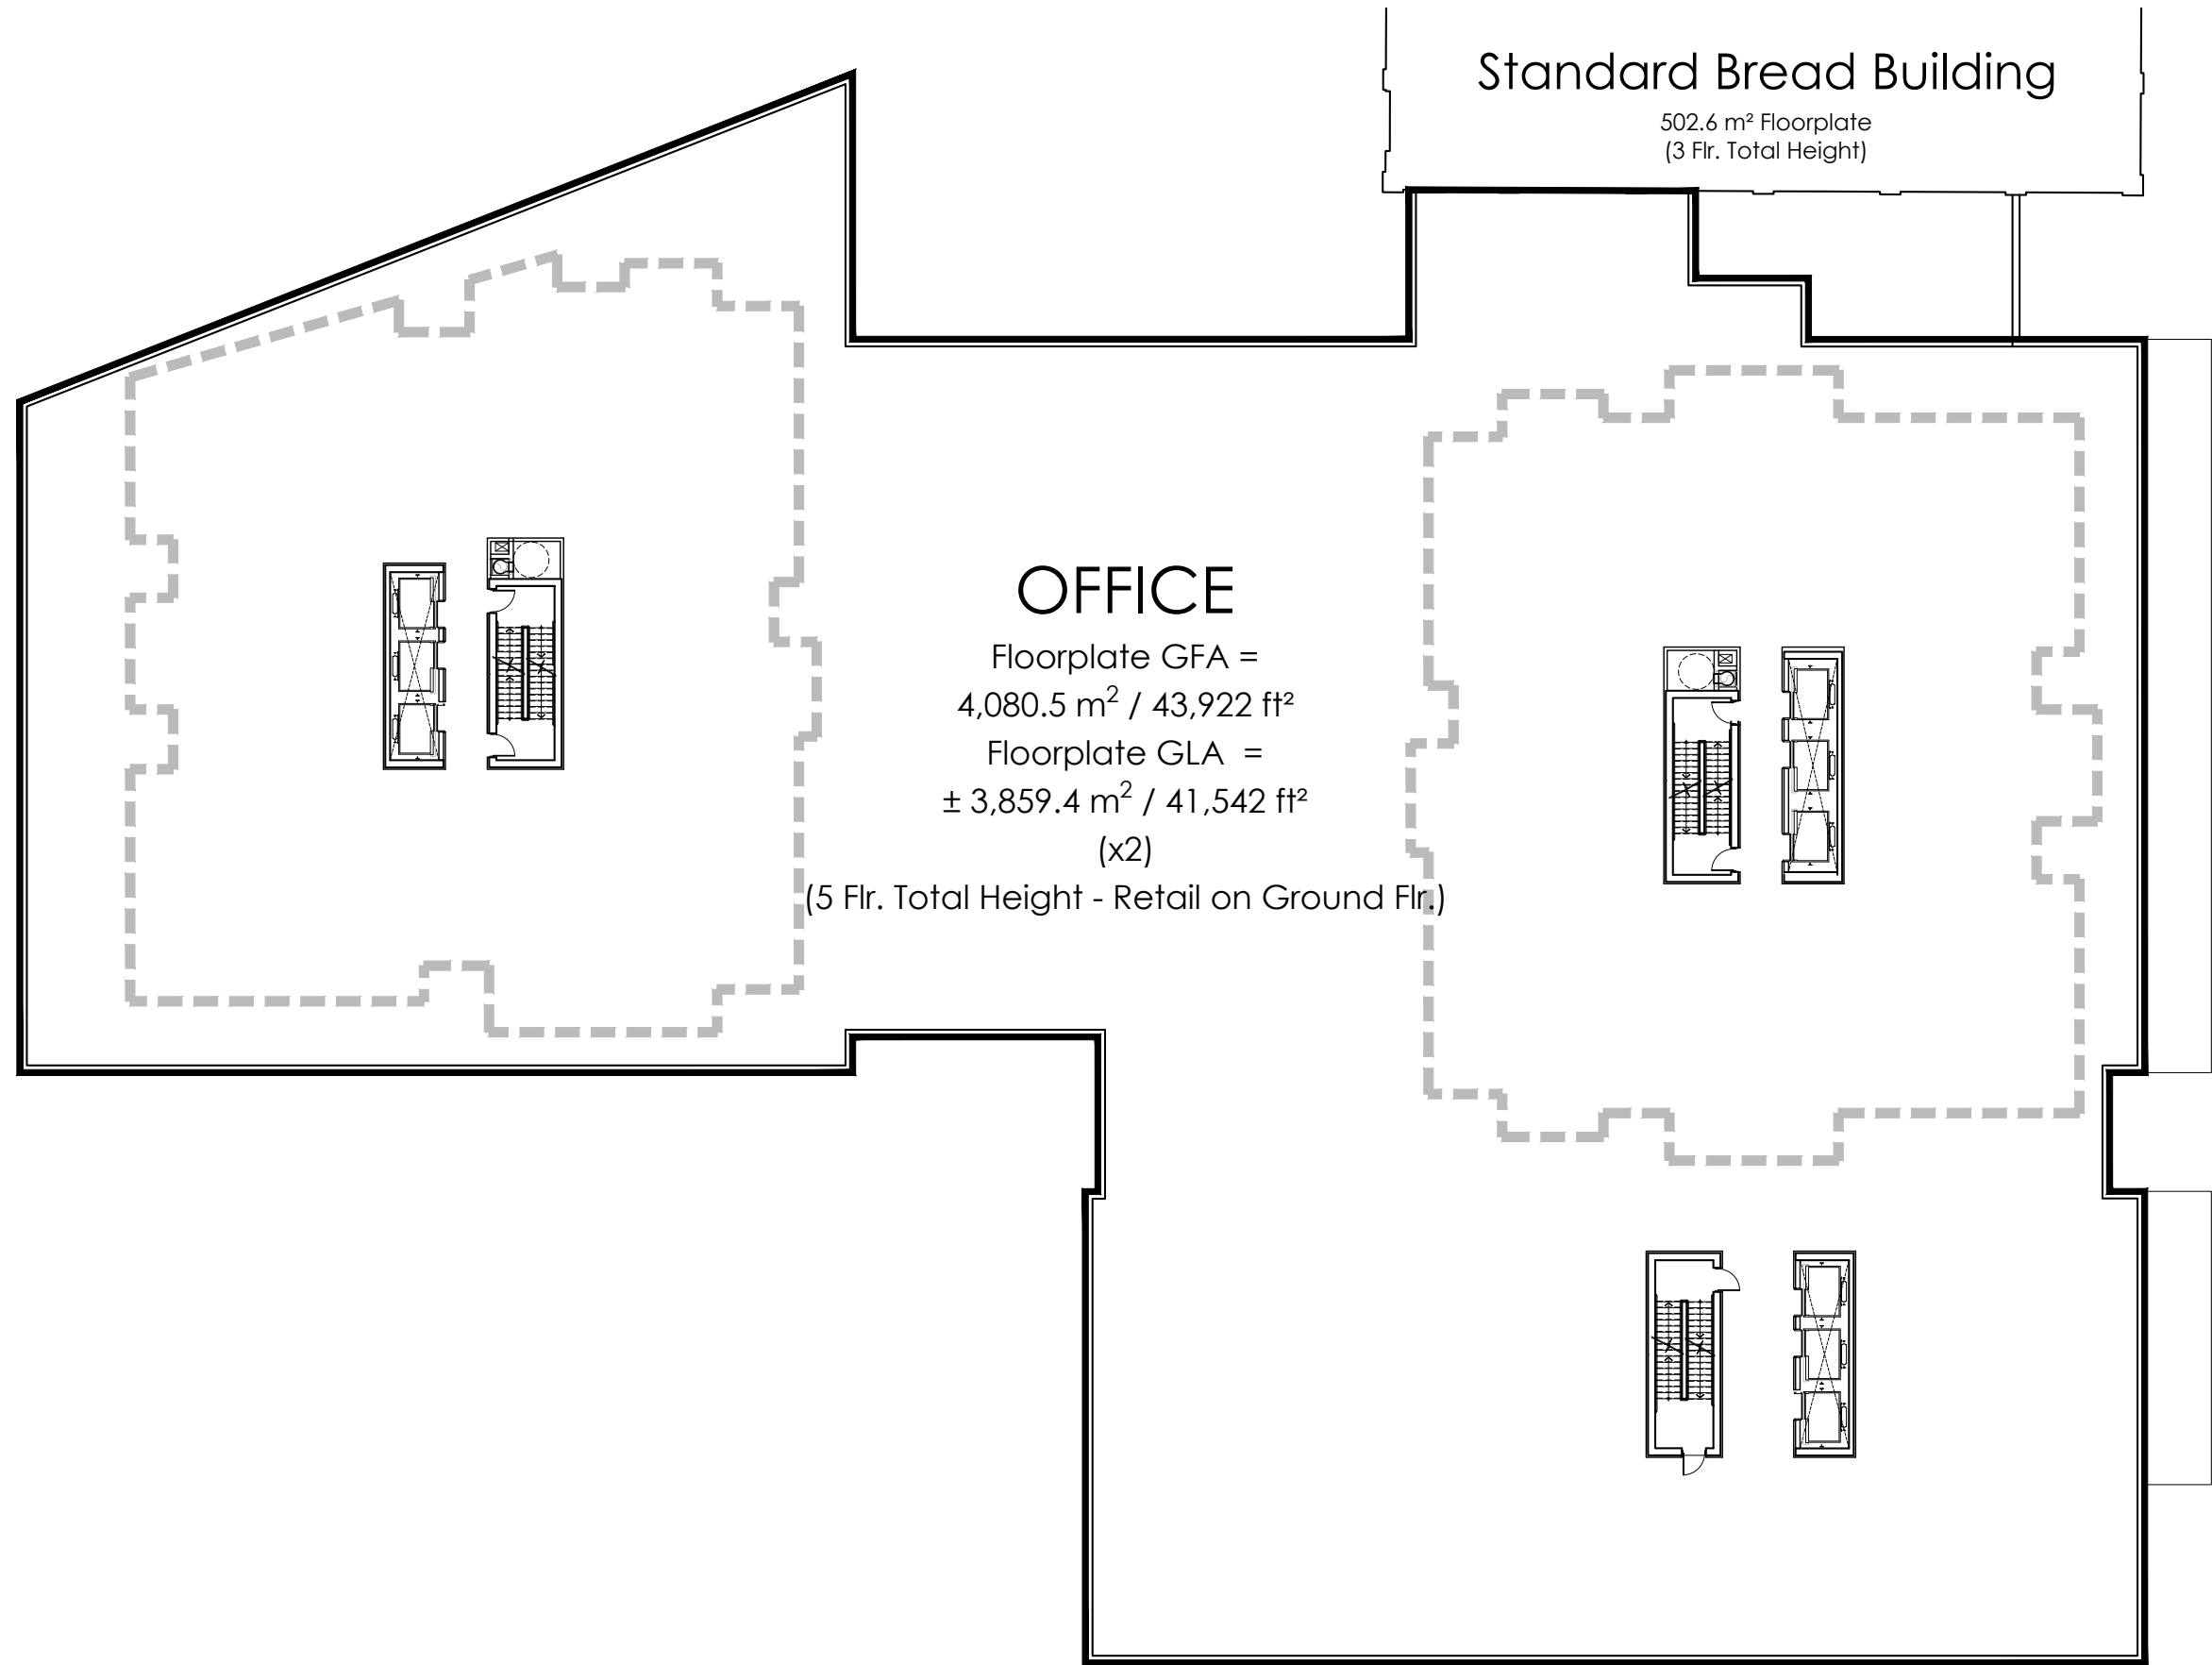

GLADSTONE + LORETTA
Residential Towers 1 & 2

South Podium Plan (Flr. 2-3)

DECEMBER 17, 2021
scale 1:300

 



PBC GROUP



D07-12-21-0053
18526

Standard Bread Building

502.6 m² Floorplate
(3 Flr. Total Height)

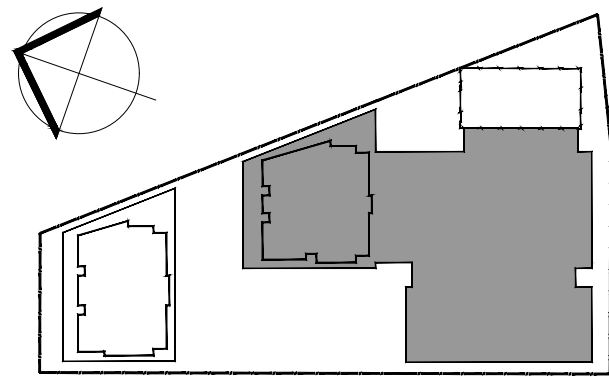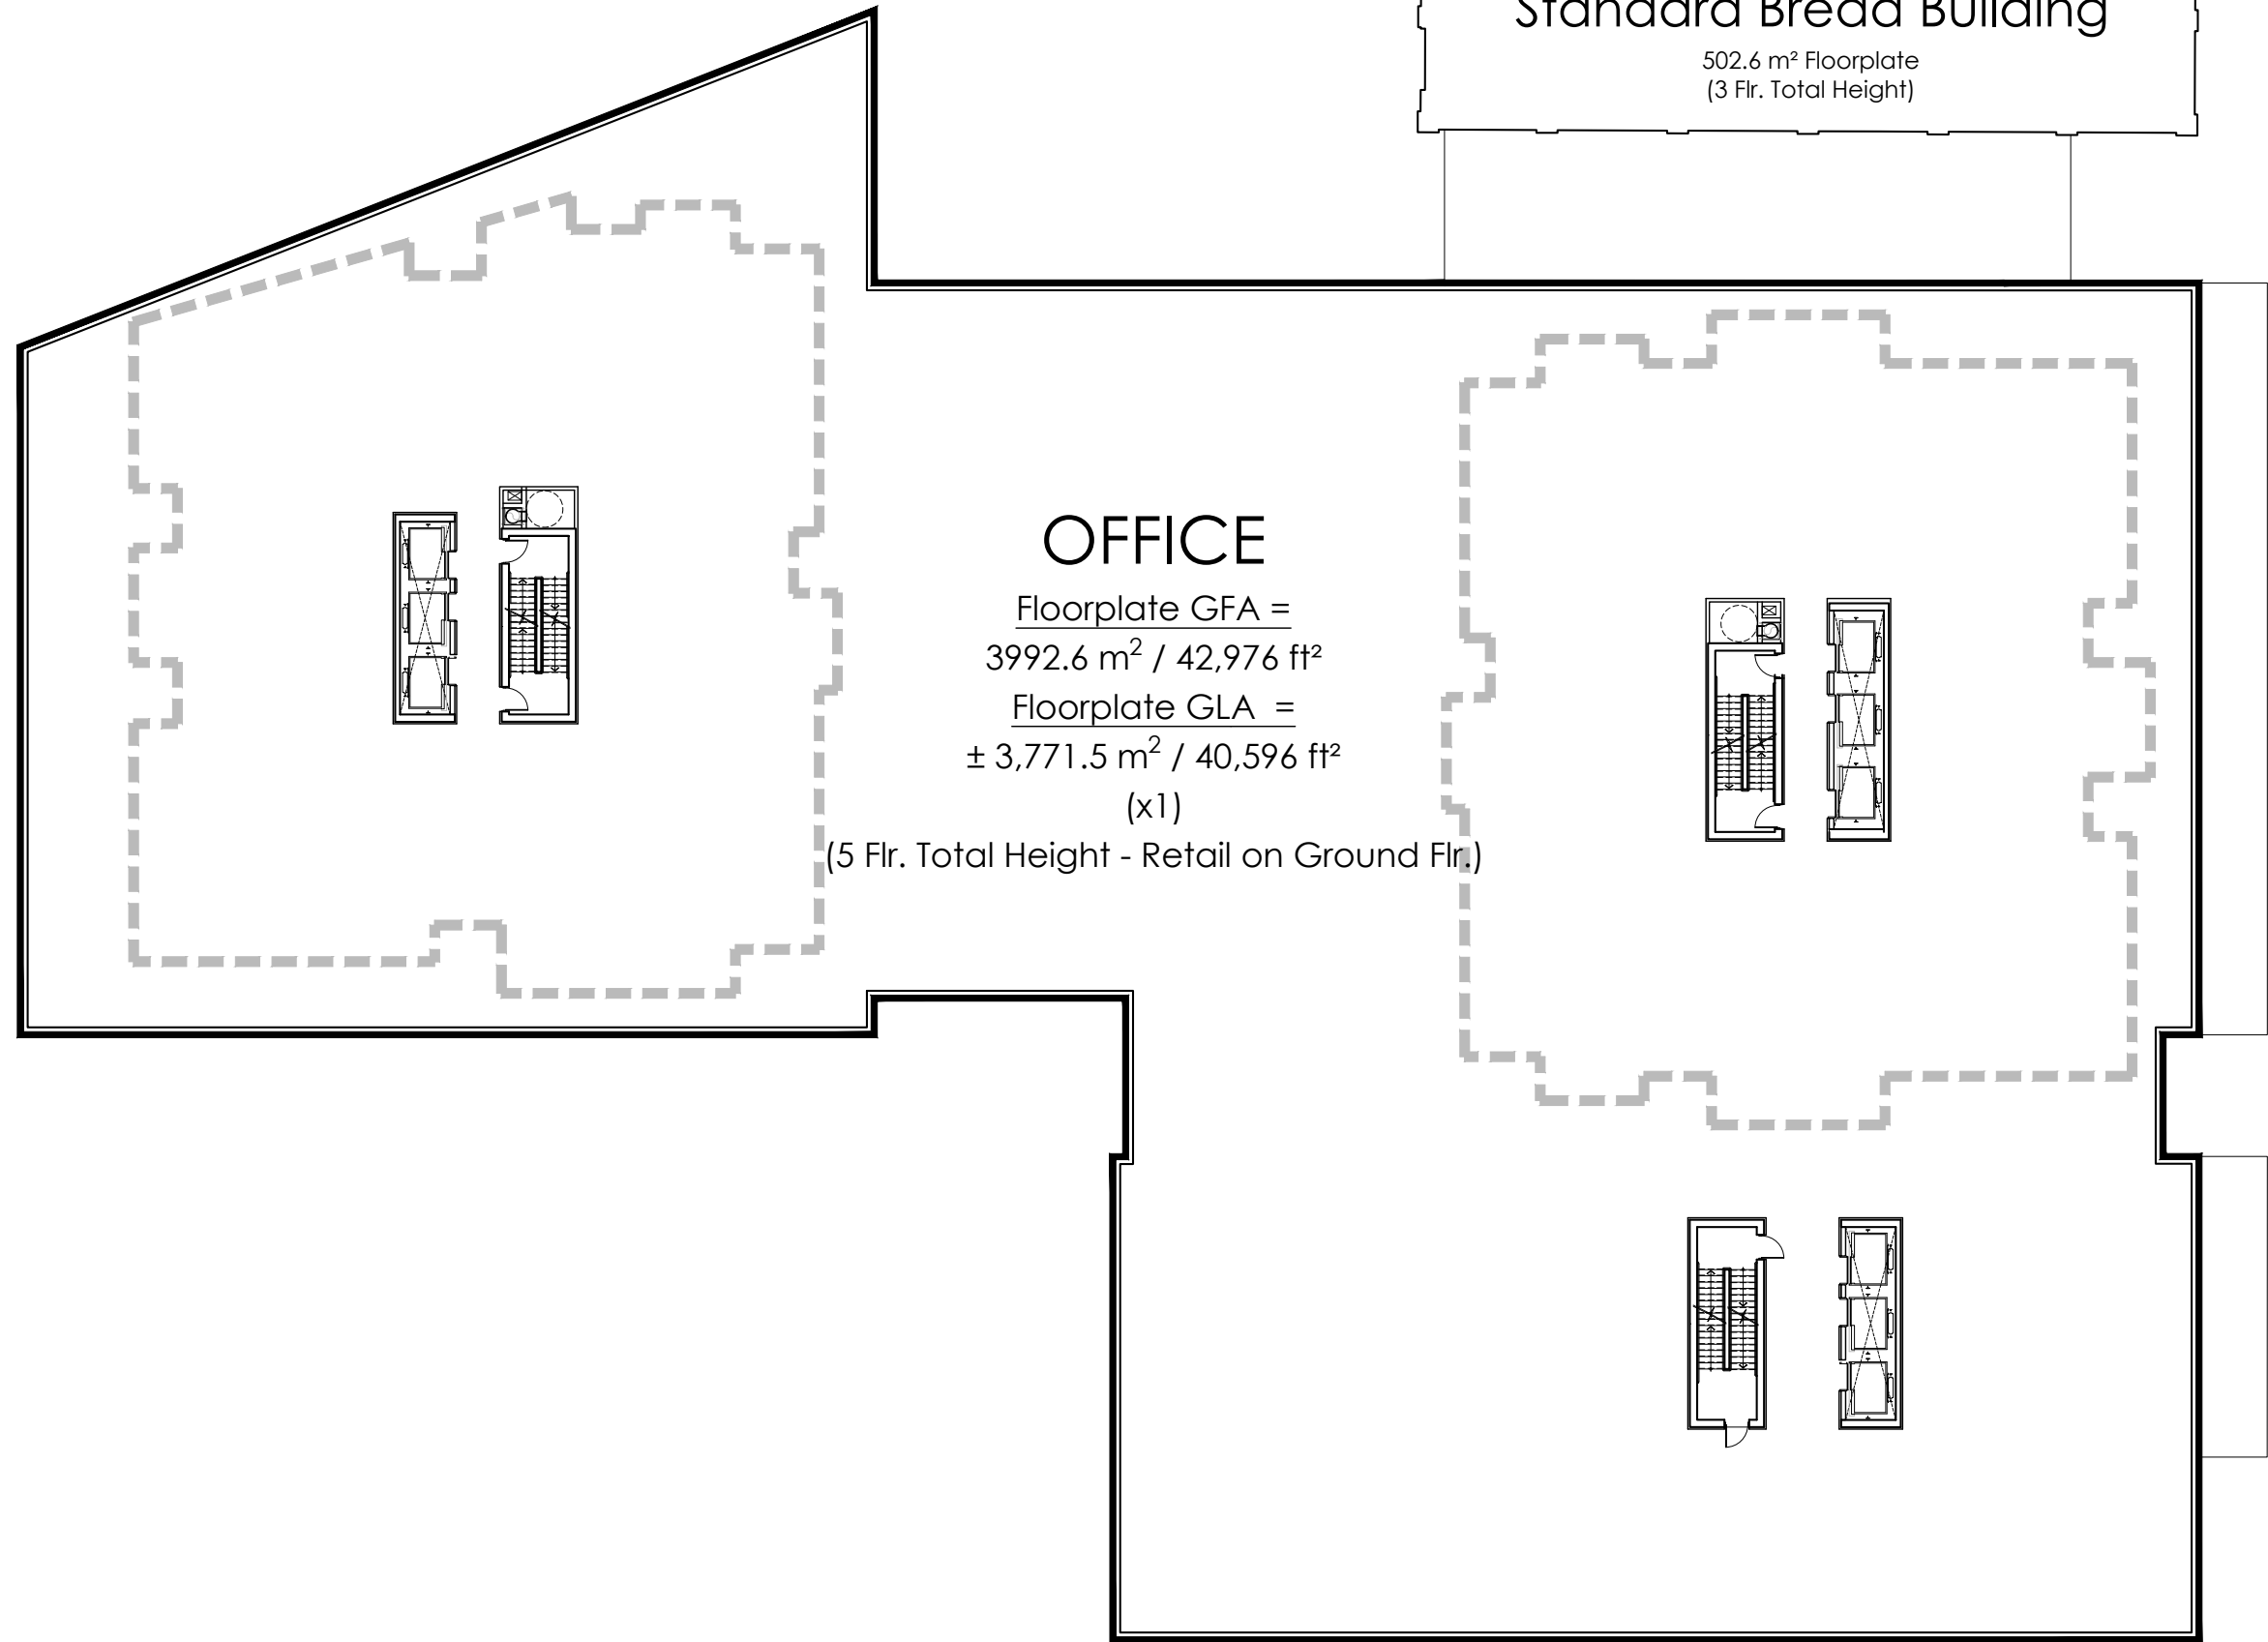


GLADSTONE + LORETTA

Residential Towers 1 & 2

South Podium Plan (Flr. 4)

DECEMBER 17, 2021
scale 1:300

 


PBC GROUP



D07-12-21-0053
18526

Standard Bread Building

502.6 m² Floorplate
(3 Flr. Total Height)

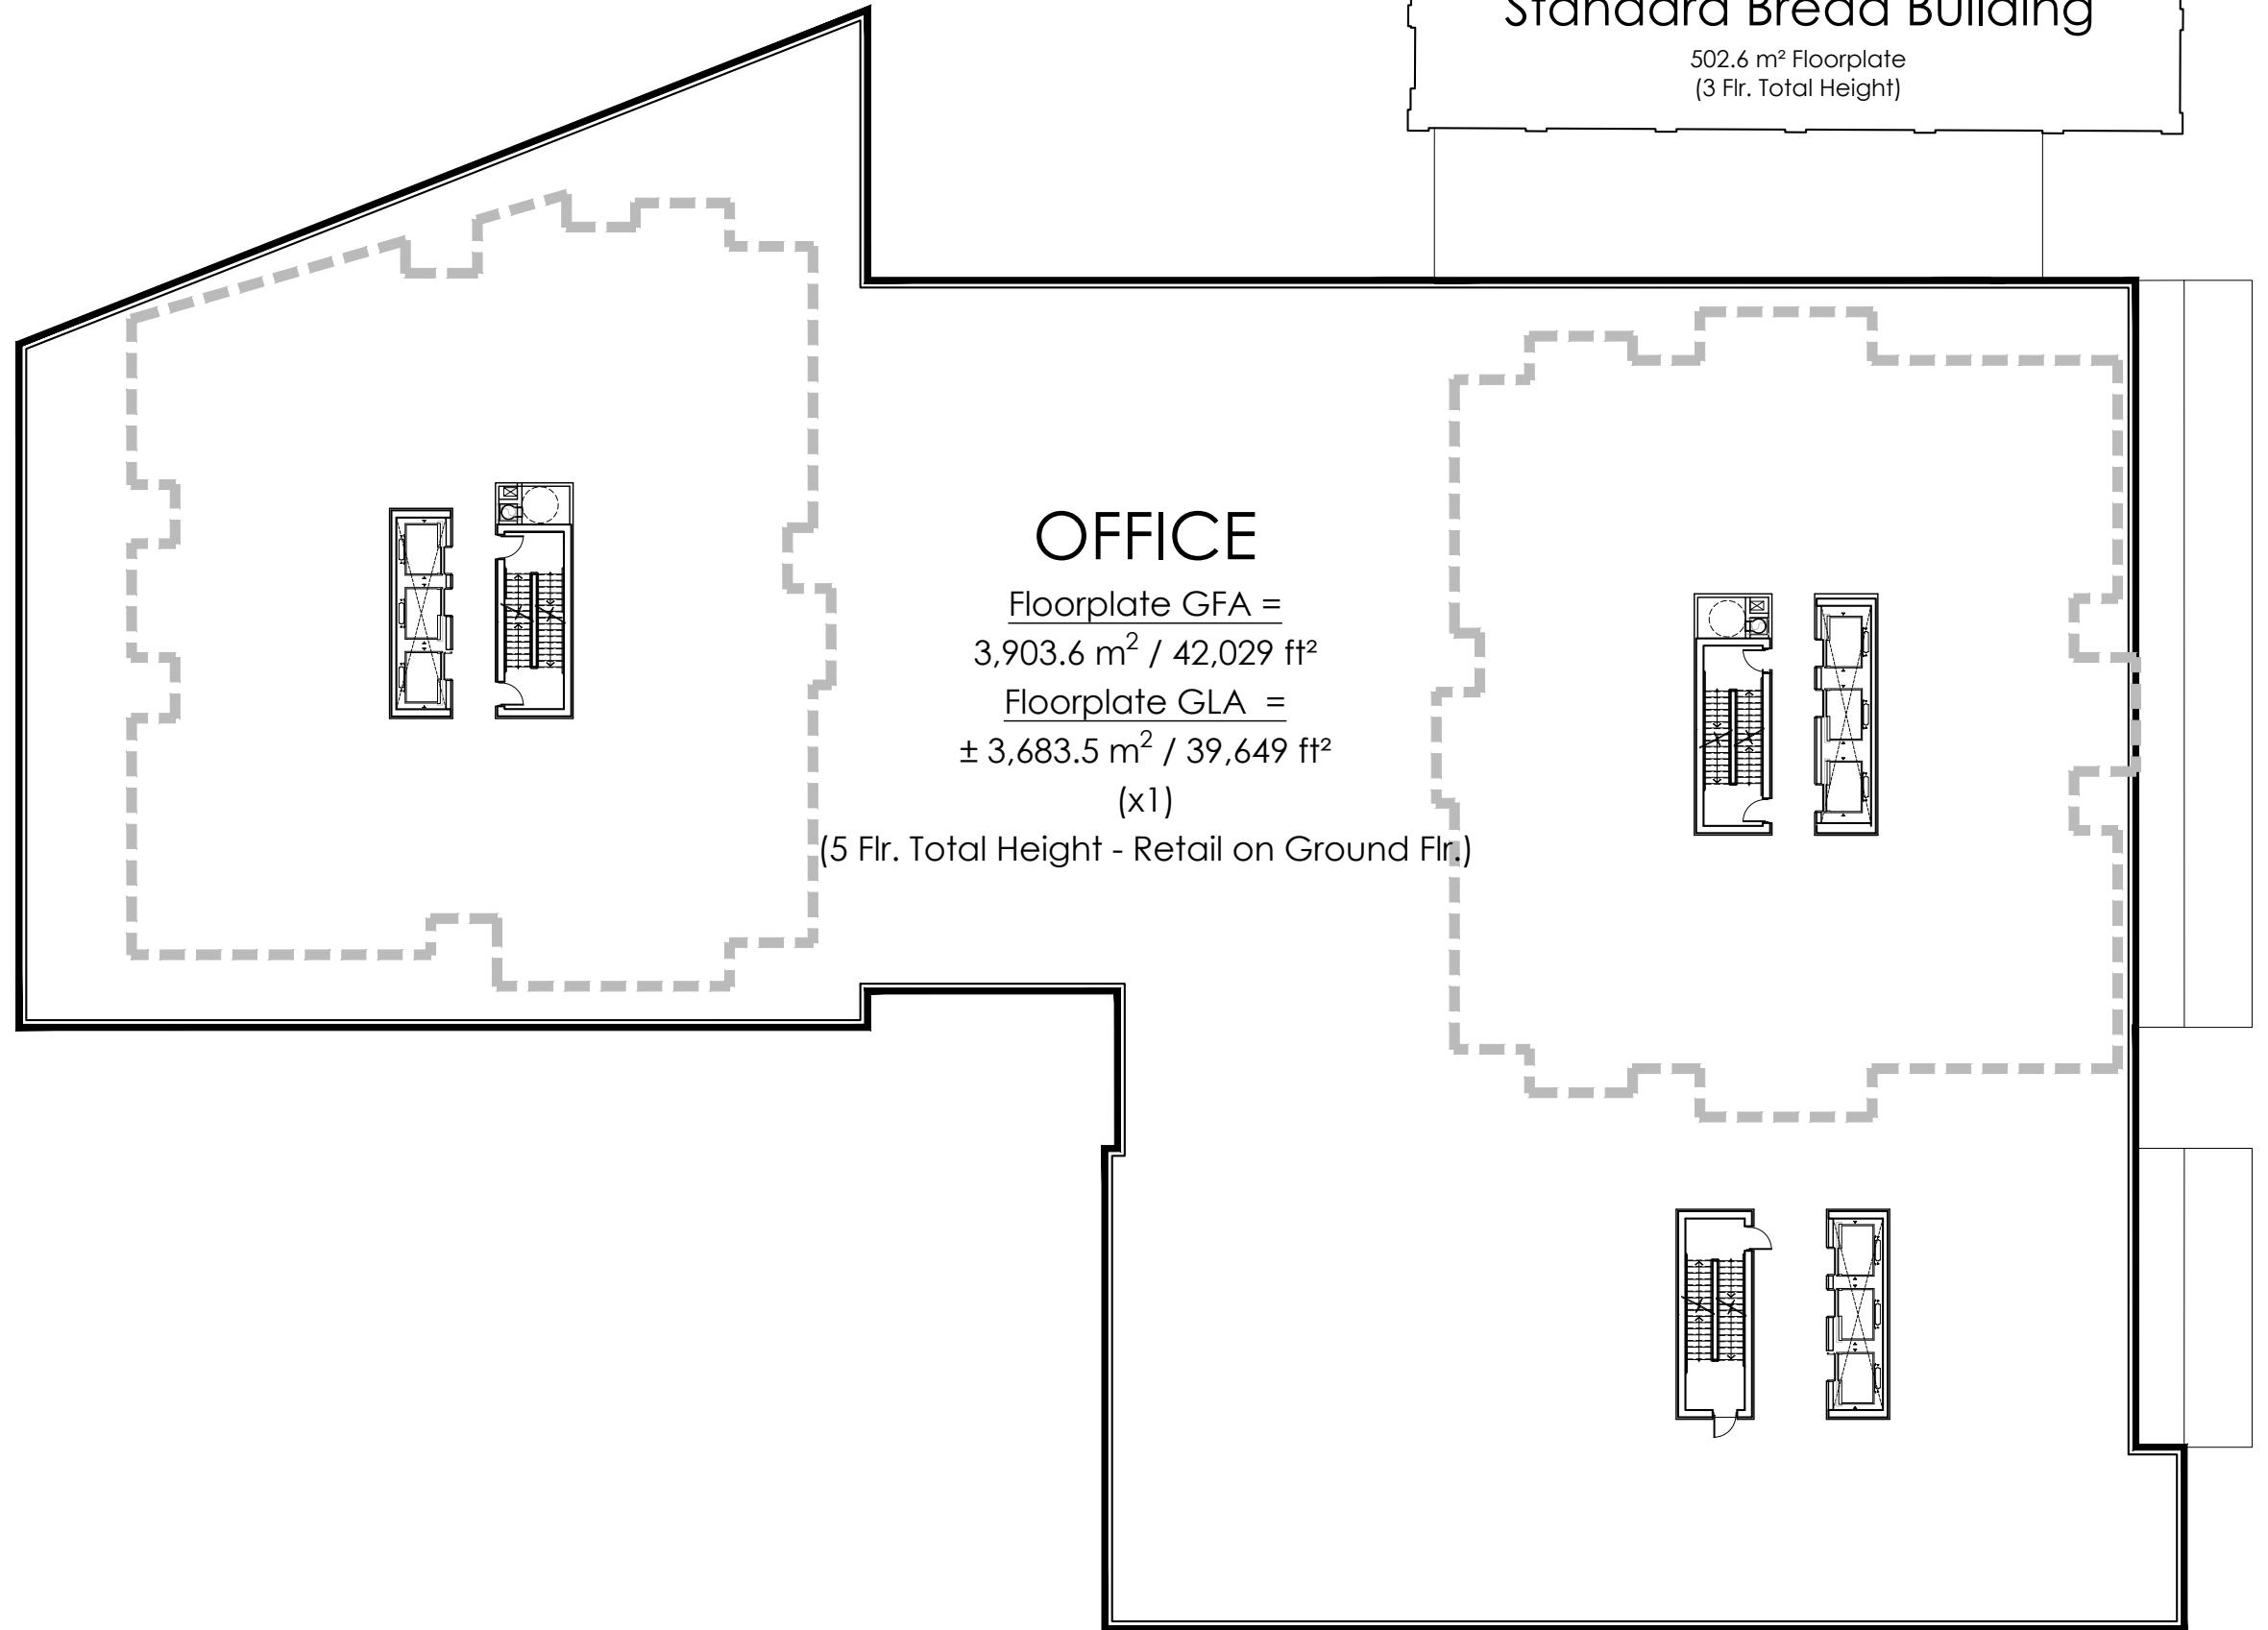


OFFICE

Floorplate GFA =
3,903.6 m² / 42,029 ft²

Floorplate GLA =
± 3,683.5 m² / 39,649 ft²
(x1)

(5 Flr. Total Height - Retail on Ground Flr.)

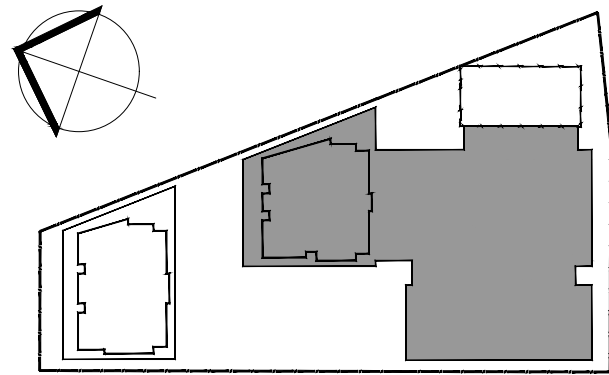


GLADSTONE + LORETTA

Residential Towers 1 & 2

South Podium Plan (Flr. 5)



DECEMBER 17, 2021
scale 1:300

 

PBC GROUP



D07-12-21-0053
18526

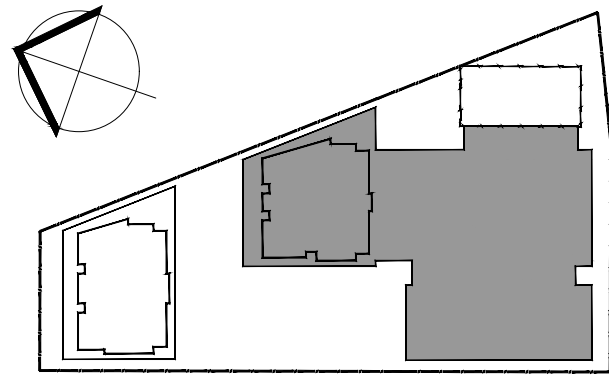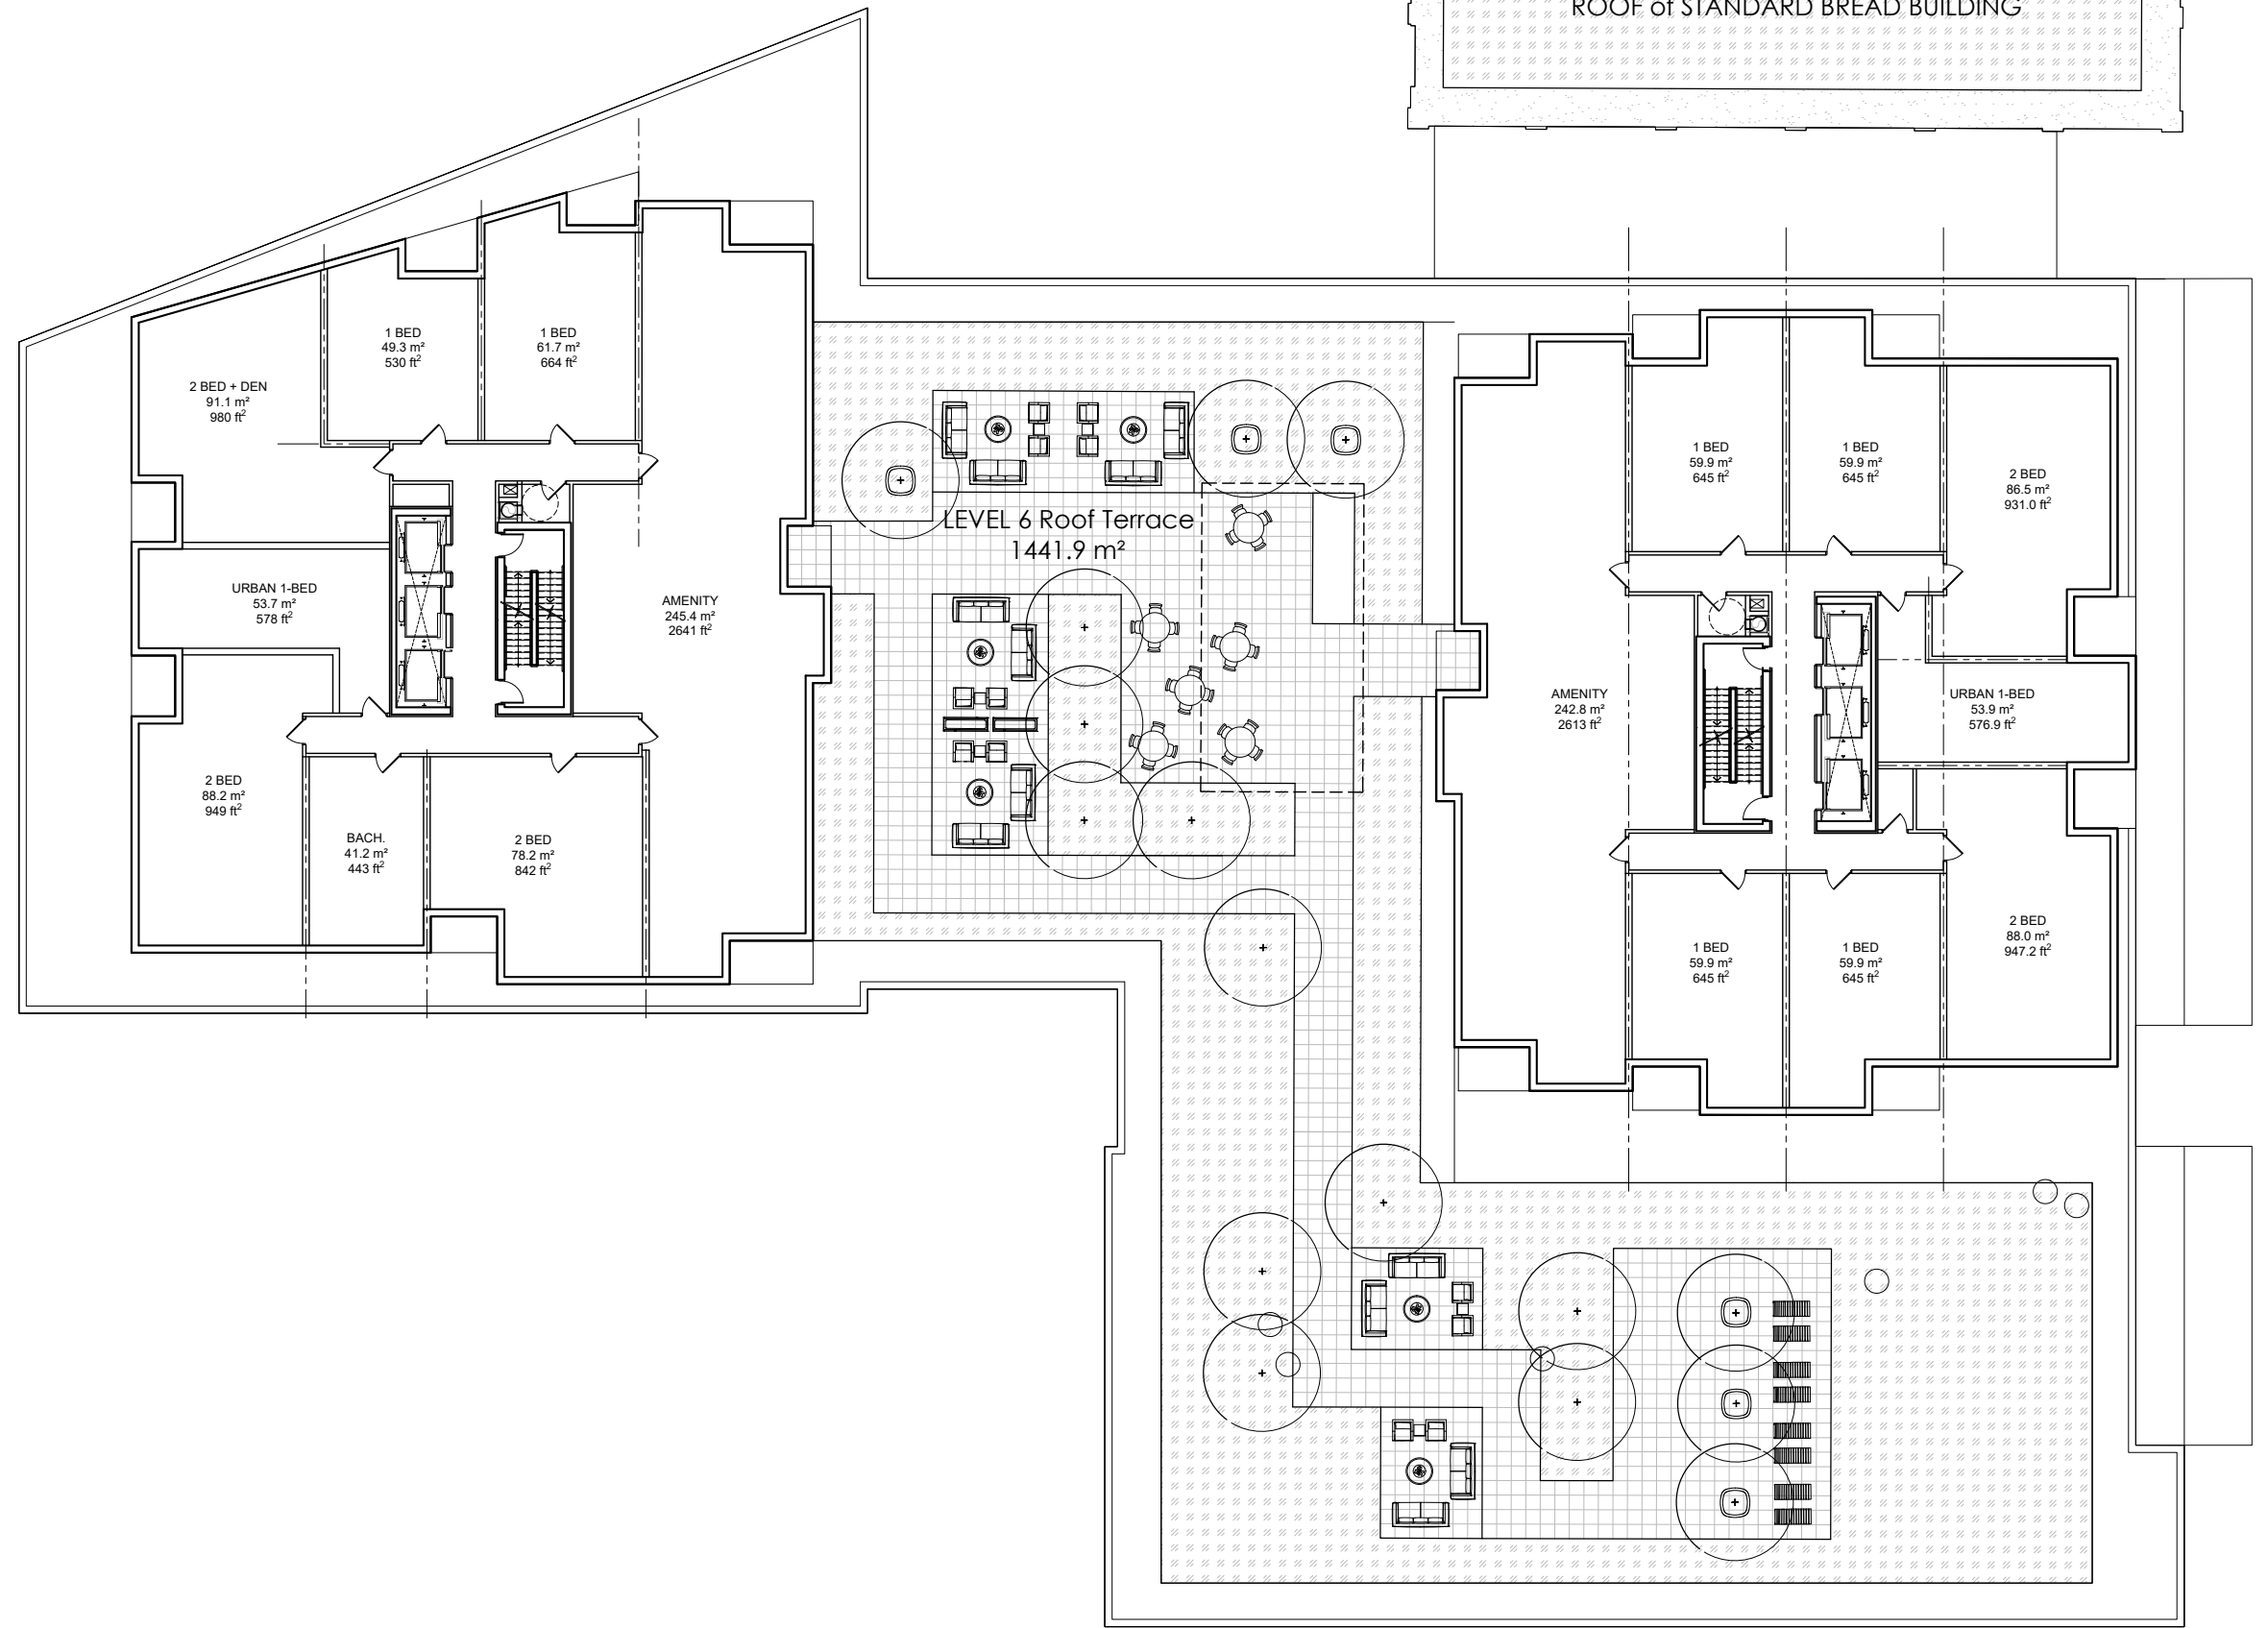


GLADSTONE + LORETTA

Residential Towers 1 & 2

South Podium Plan (Flr. 6)

DECEMBER 17, 2021
scale 1:300



 


PBC GROUP



D07-12-21-0053
18526

PODIUM ROOF FLOOR x1 (Flr. 6)	
GFA	8,928 ft ²
NET RES.	5,035 ft ²
EFFICIENCY	56.4%
UNITS	7
Bachelor	0
Urban 1B	1
1 Bed	4
1B+Den	0
2 Bed	2

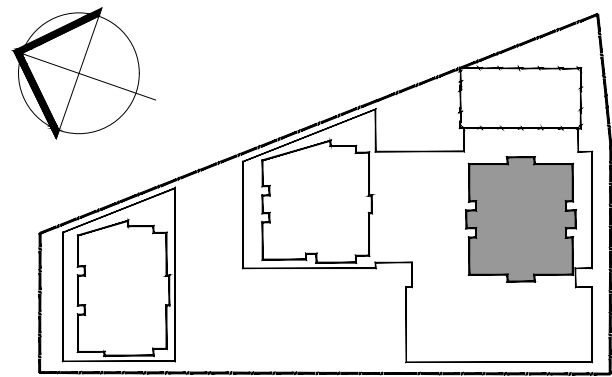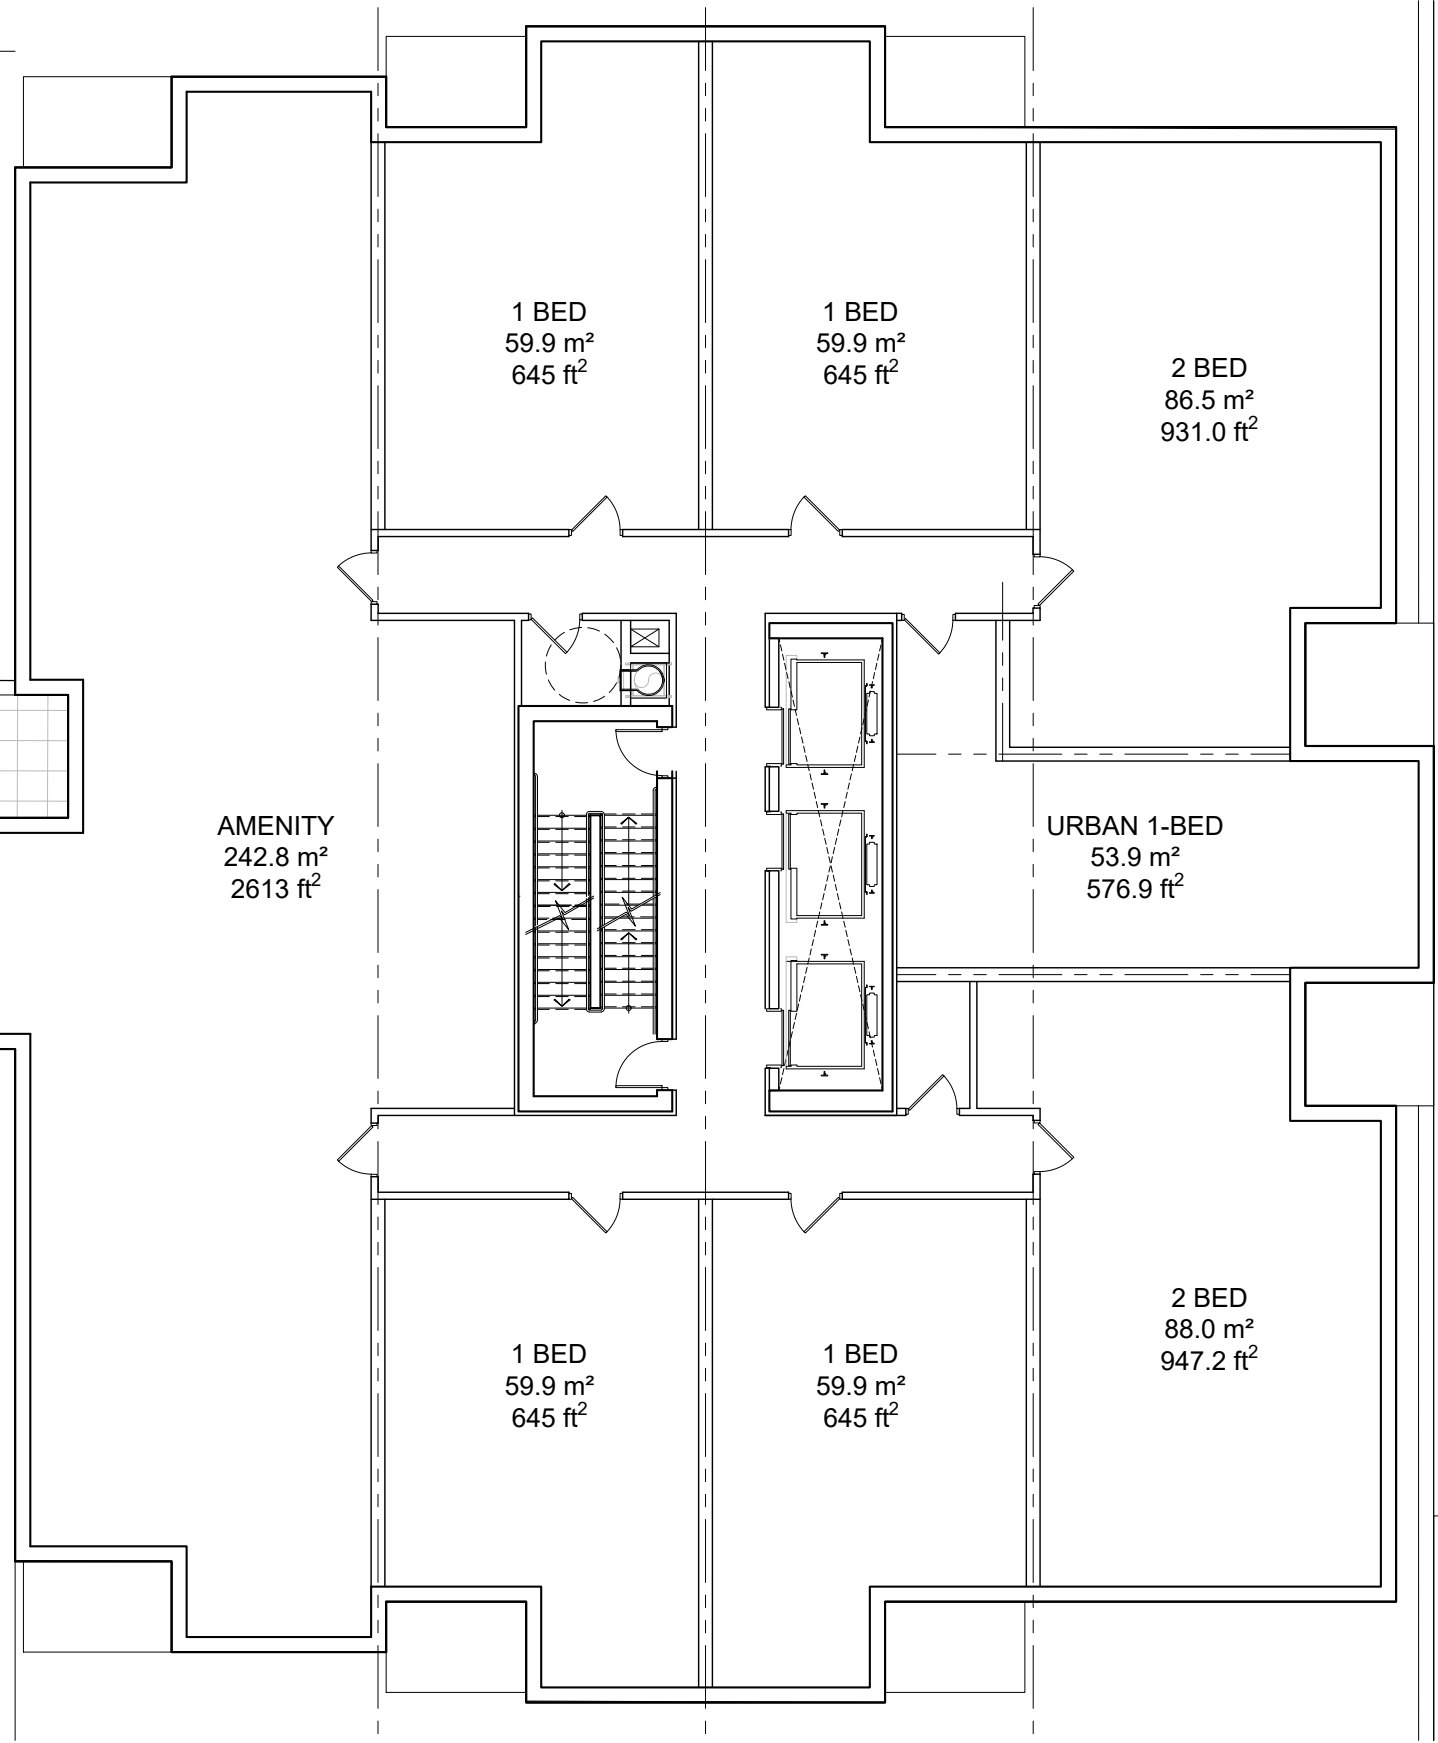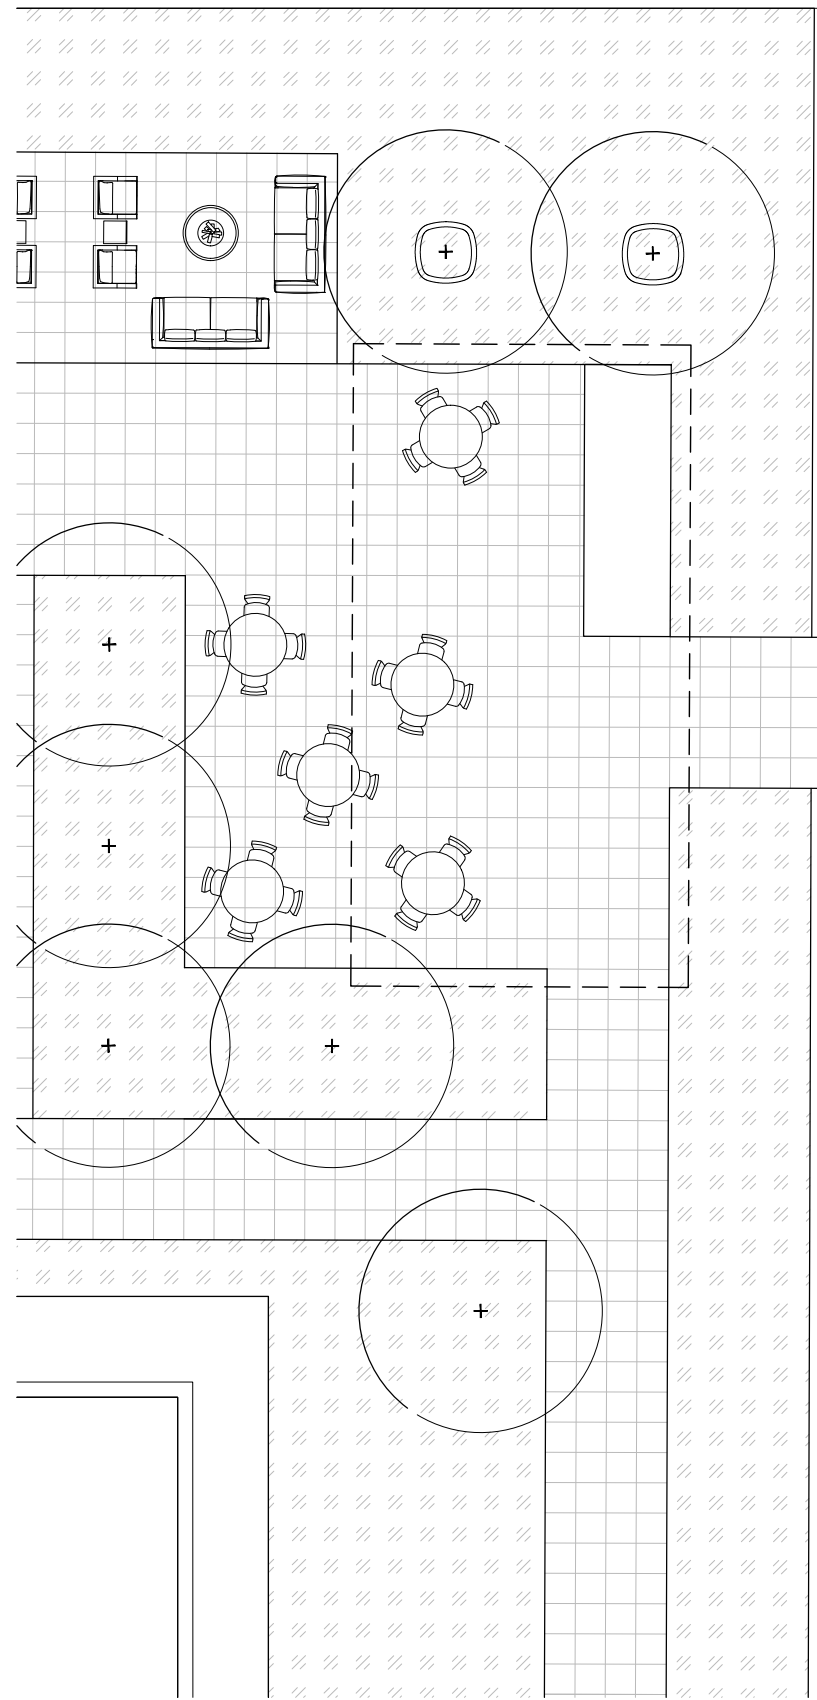


GLADSTONE + LORETTA

Residential Tower 1

Roof & Floor Plan (Flr. 6)

DECEMBER 17, 2021
scale 1:150


 


PBC GROUP



D07-12-21-0053


TYPICAL FLOOR A x26 (Flr. 7-32)	
GFA	8,928 ft ²
NET RES.	7,598 ft ²
EFFICIENCY	85.1%
UNITS	10
Bachelor	0
Urban 1B	1
1 Bed	4
1B+Den	1
2 Bed	4

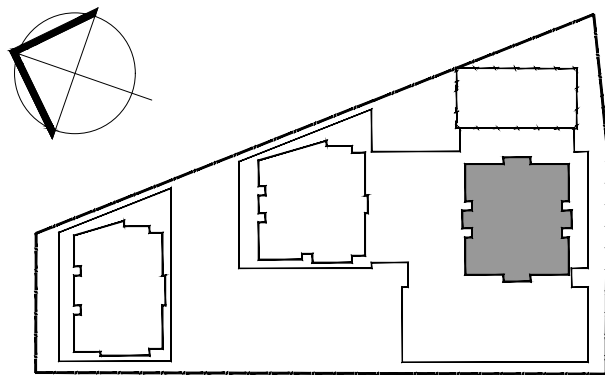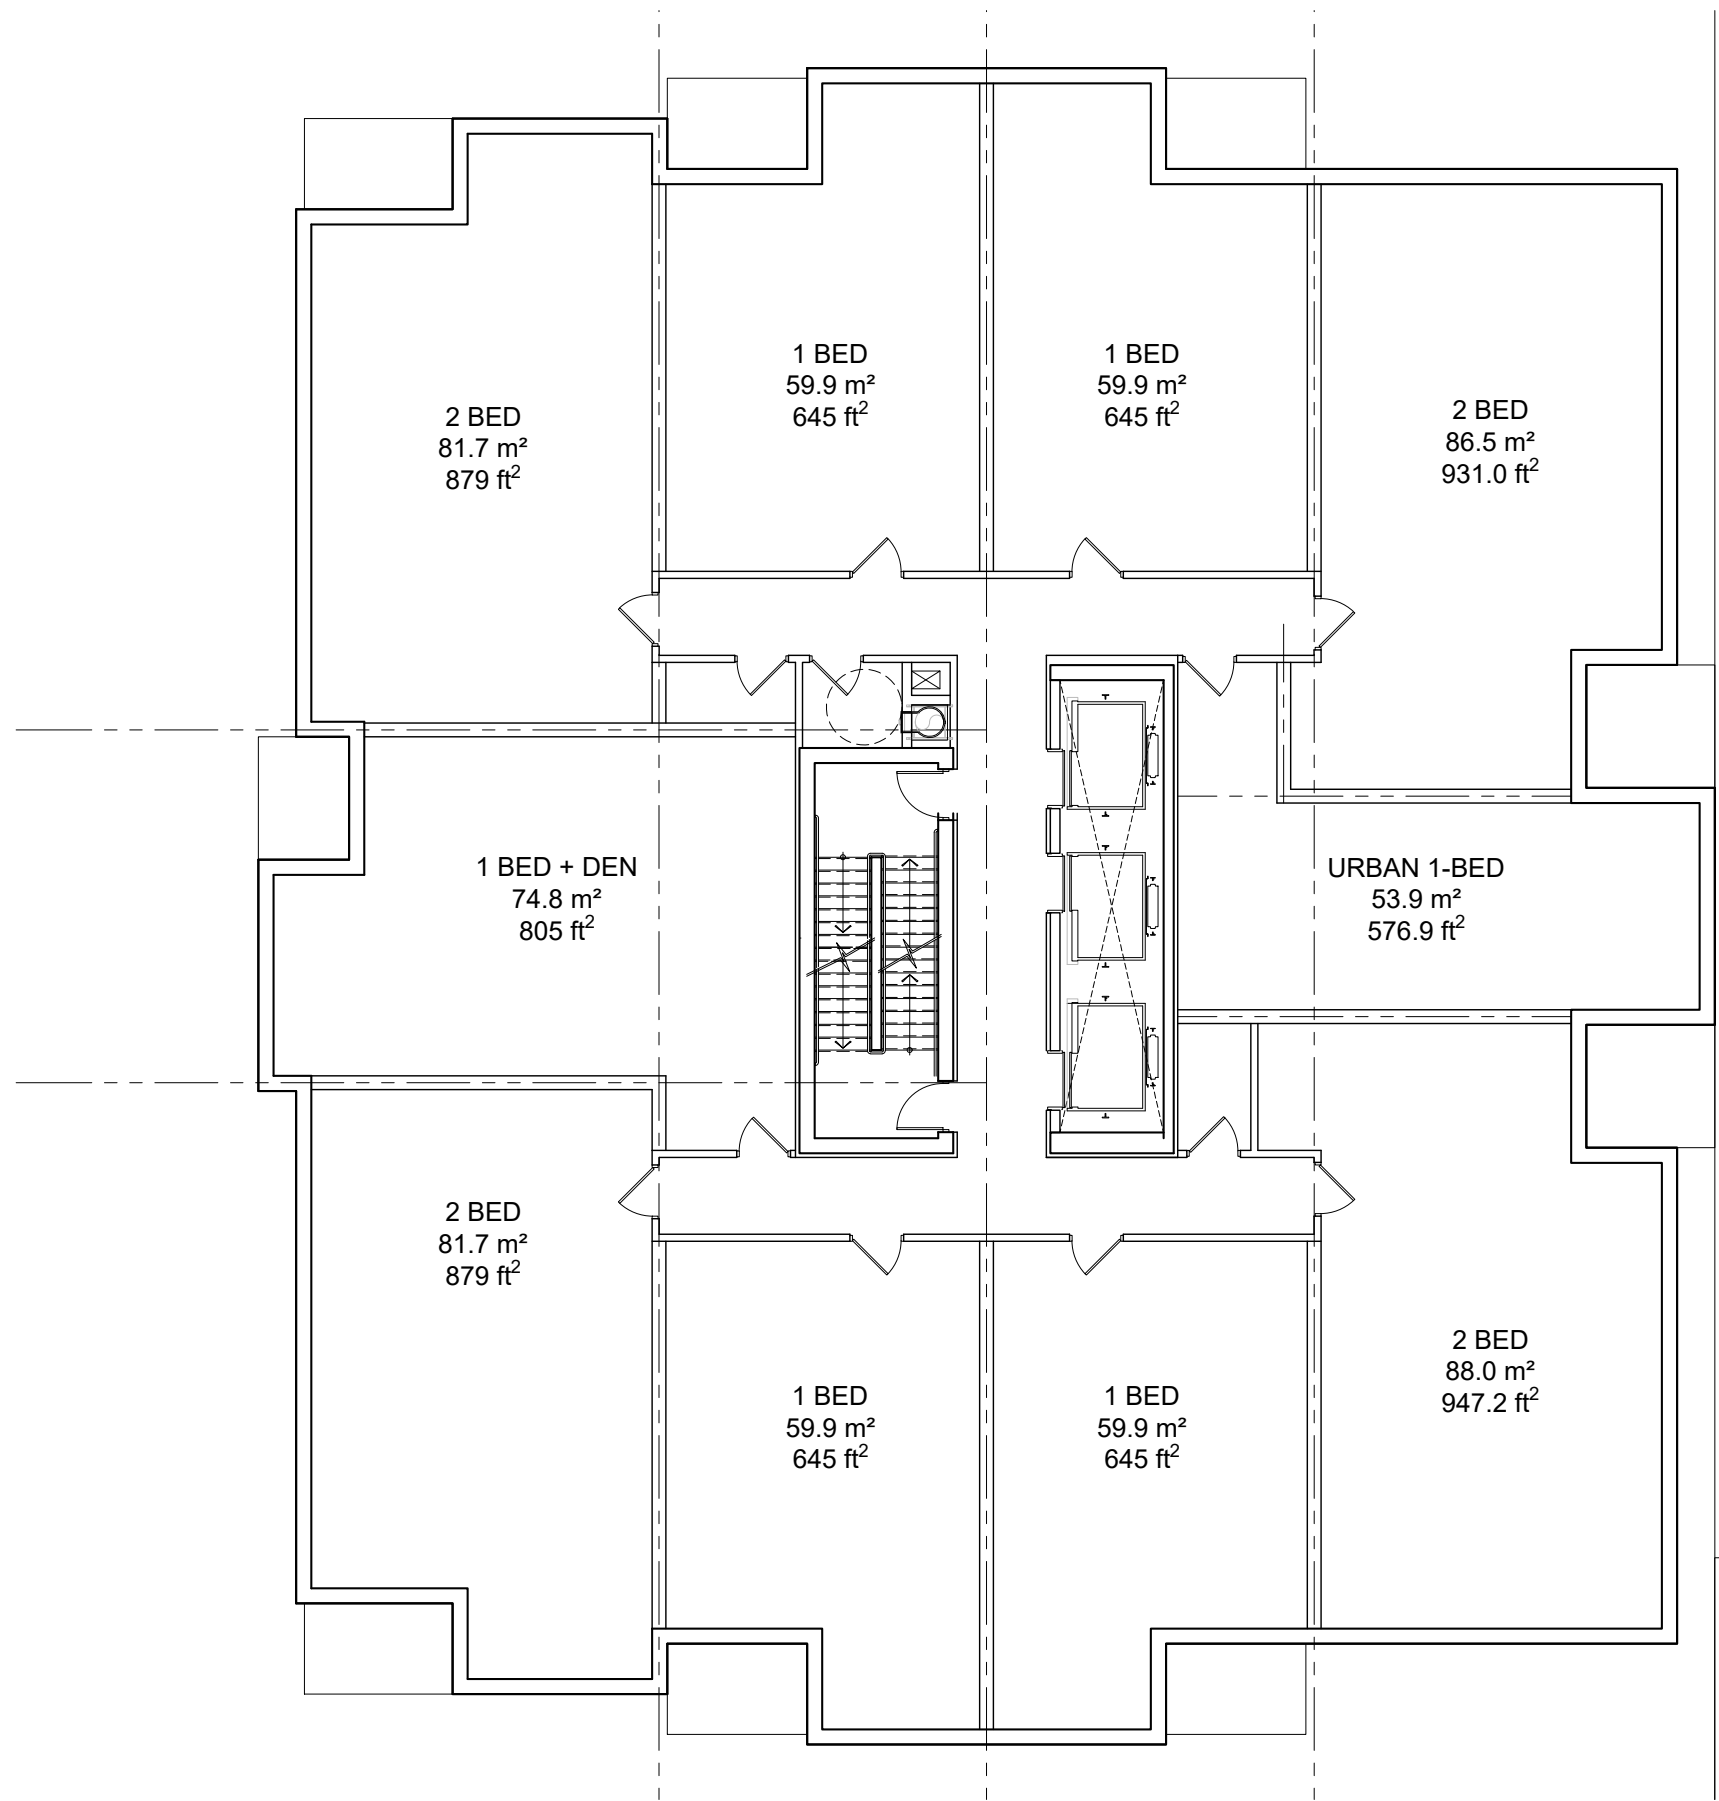

GLADSTONE + LORETTA
Residential Tower 1

Typical Floor Plan (Flr. 7-32)

DECEMBER 17, 2021
scale 1:150


 


PBC GROUP



D07-12-21-0053
18526


PENTHOUSE FLOOR x3 (Flr. 33-35)	
GFA	5,198 ft ²
NET RES.	4,282 ft ²
EFFICIENCY	82.4%
UNITS	4
2B + Den	2
3 Bed	2

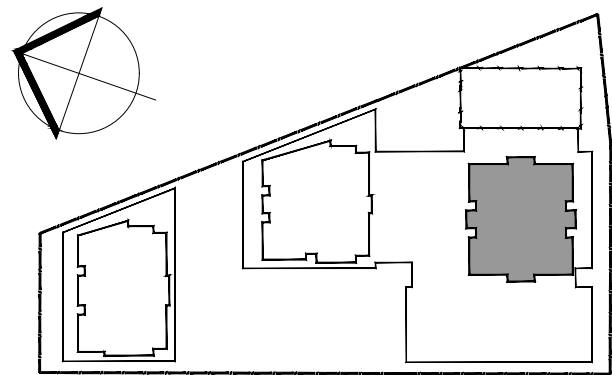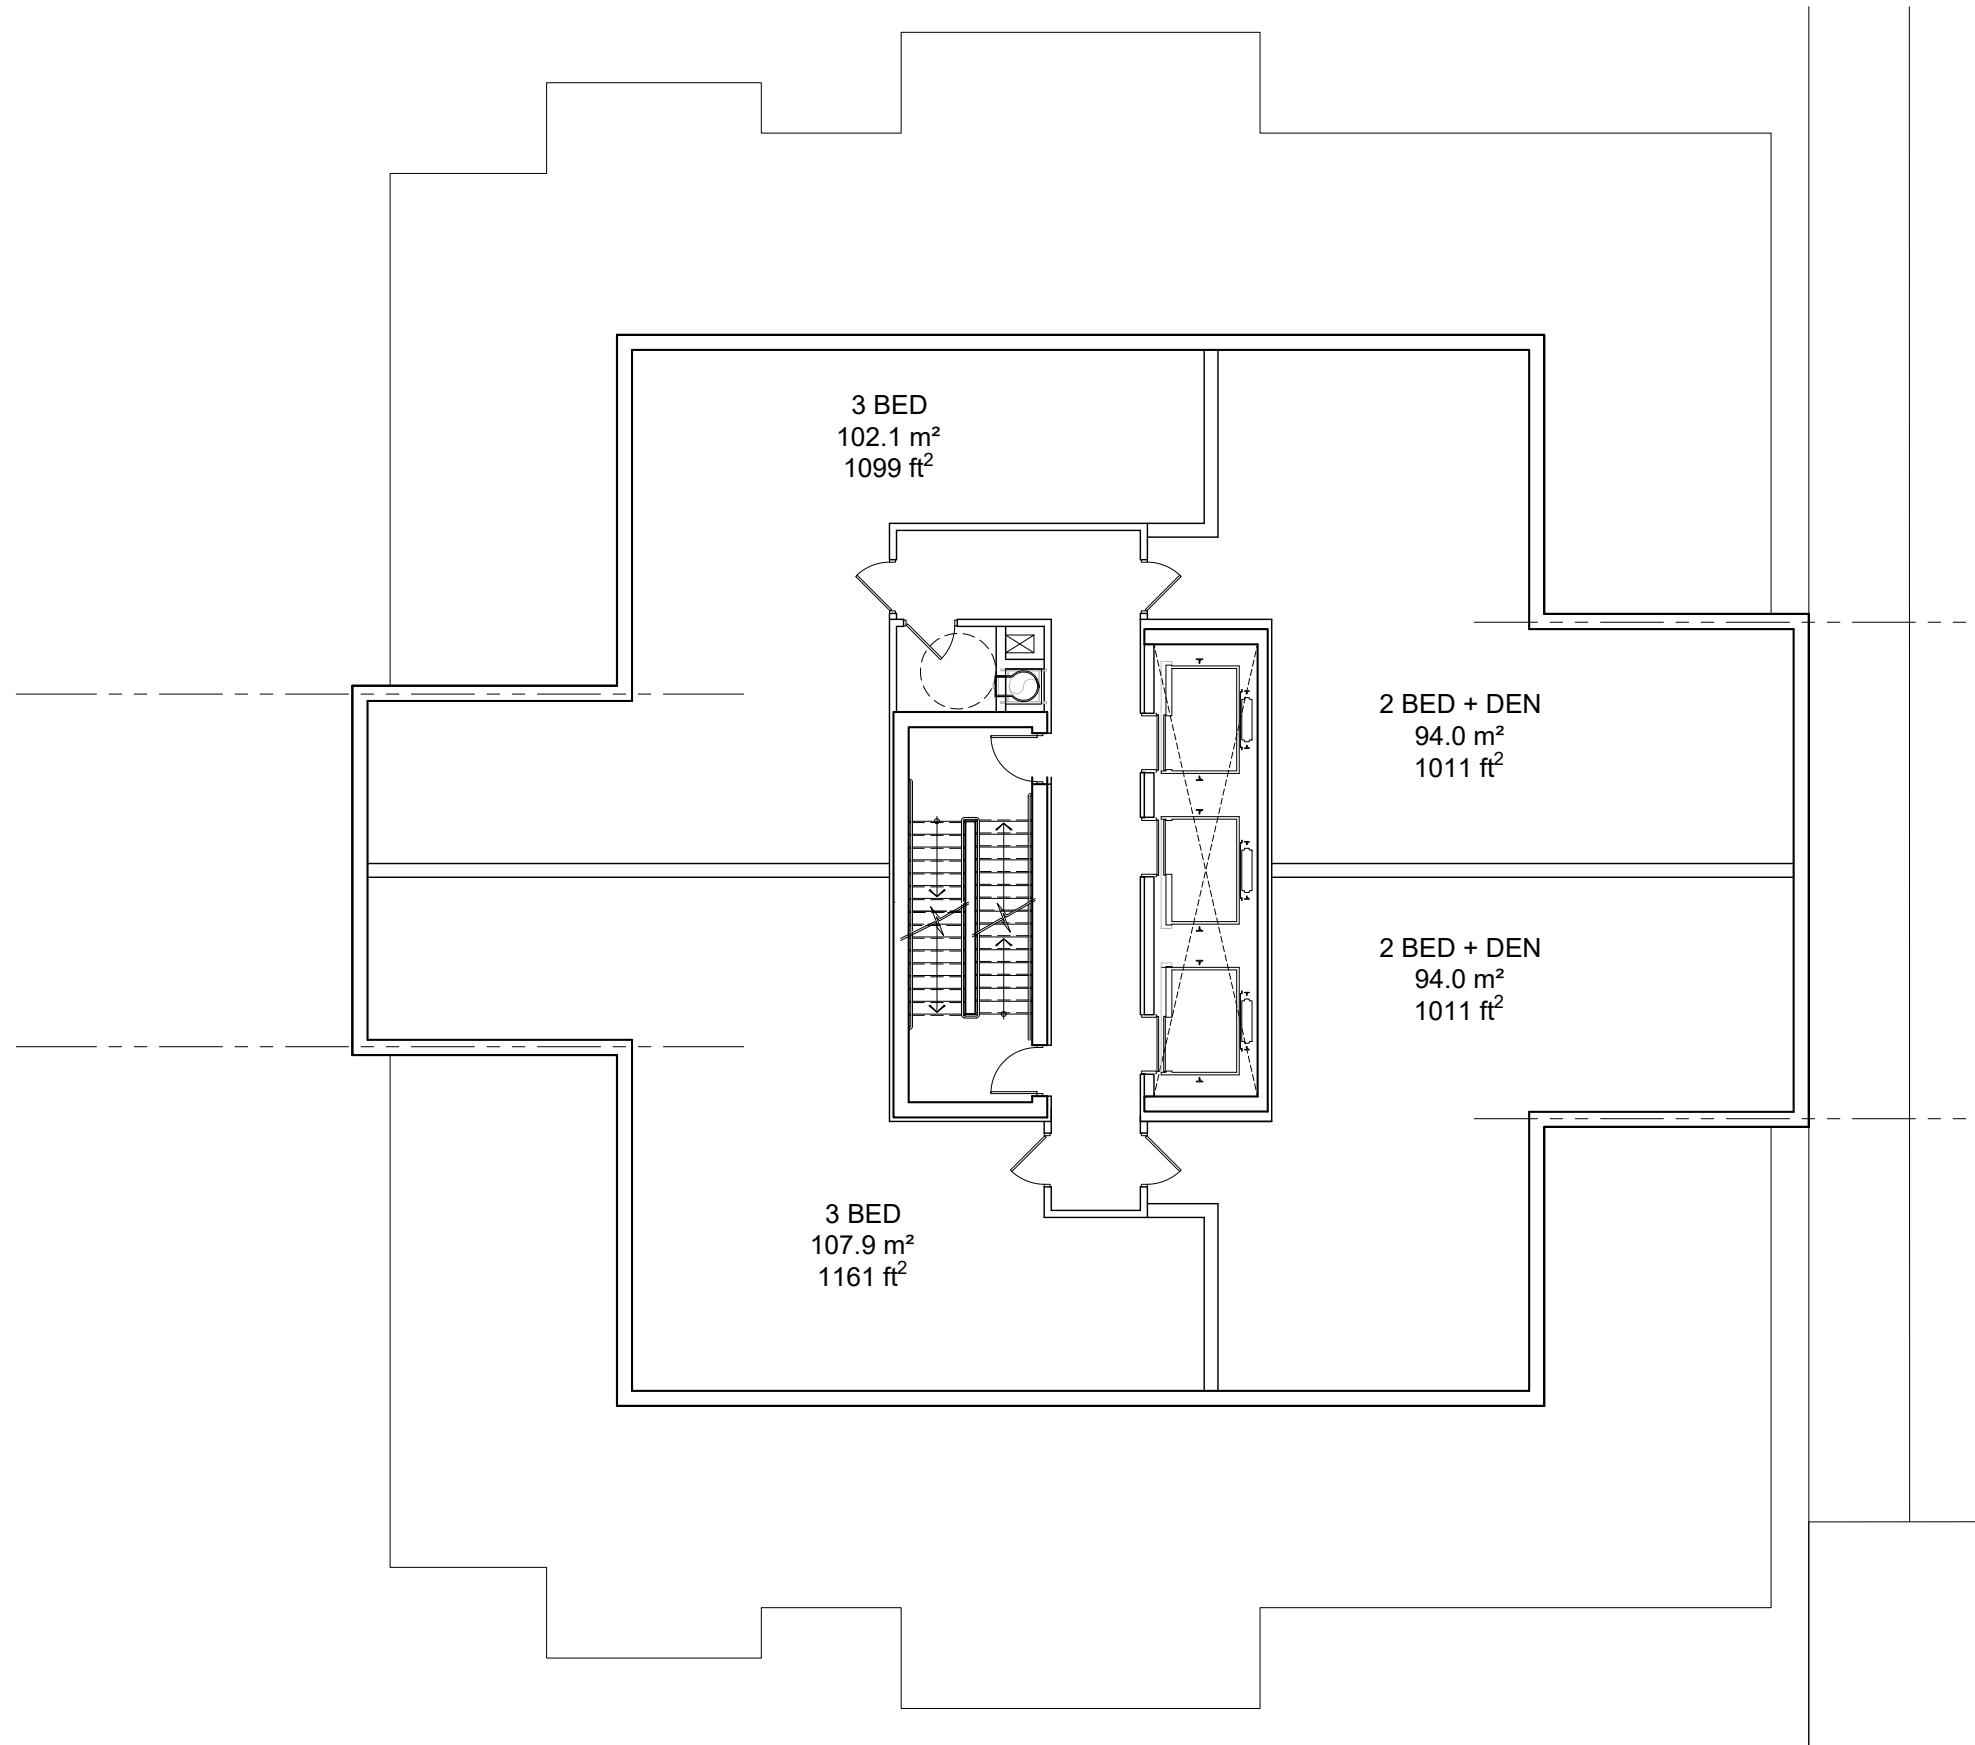

GLADSTONE + LORETTA
Residential Tower 1

Penthouse Floor Plan (Flr. 33-35)



DECEMBER 17, 2021
scale 1:150

 

PBC GROUP




D07-12-21-0053
18526

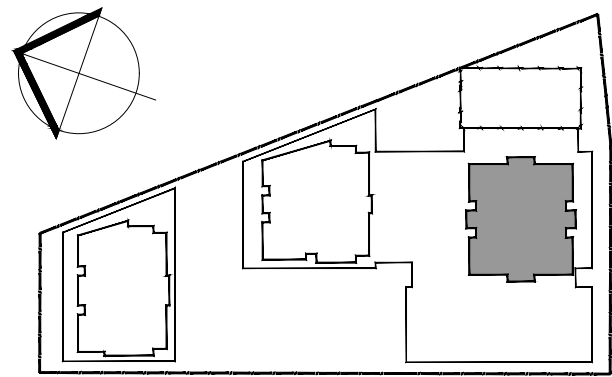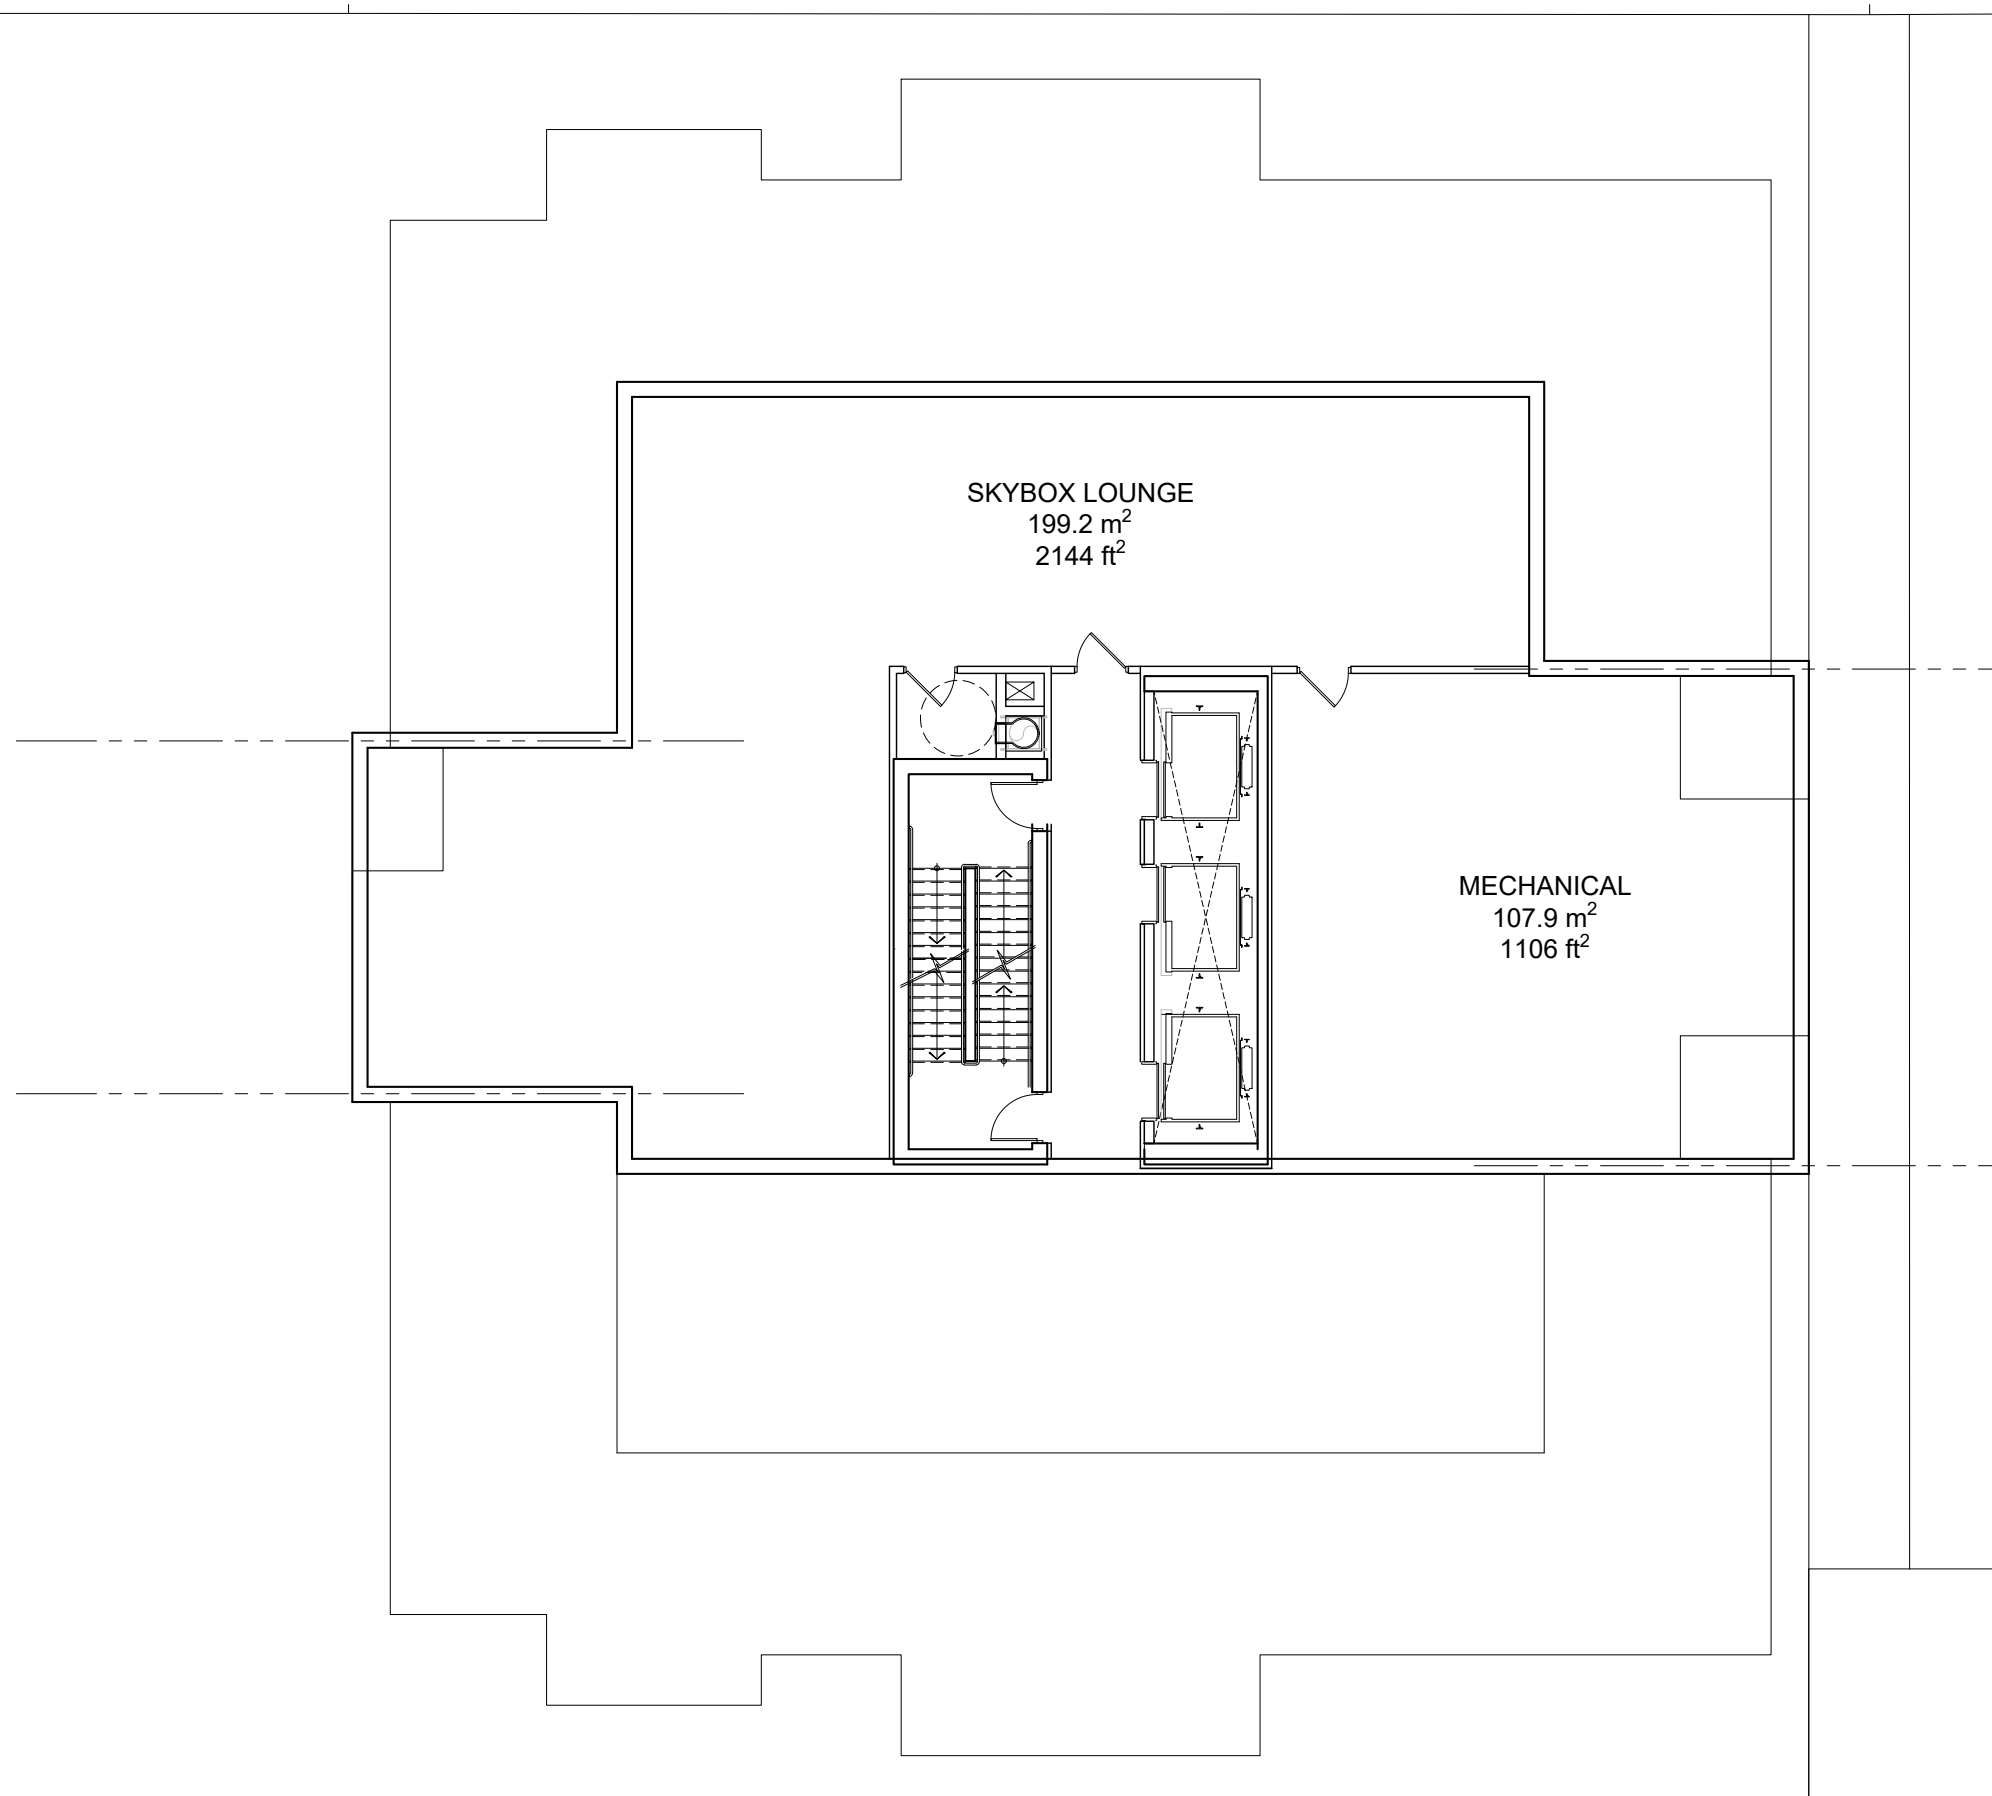

GLADSTONE + LORETTA
Residential Tower 1

Skybox & Mech Floor Plan

DECEMBER 17, 2021
scale 1:150


 


PBC GROUP



D07-12-21-0053
18526


PODIUM ROOF FLOOR x1 (Flr. 6)	
GFA	8,807 ft ²
NET RES.	4,986 ft ²
EFFICIENCY	56.6%
UNITS	7
Bachelor	0
Urban 1B	1
1 Bed	2
1B+Den	1
2 Bed	2
2B + Den	1

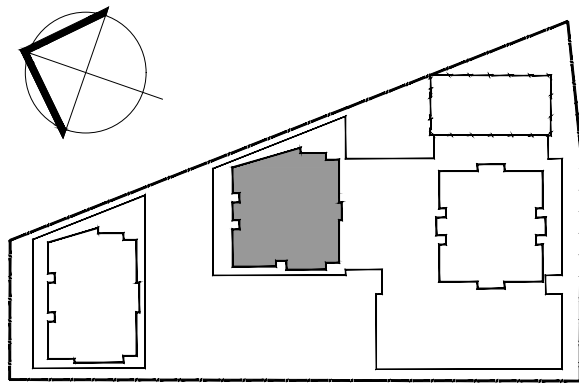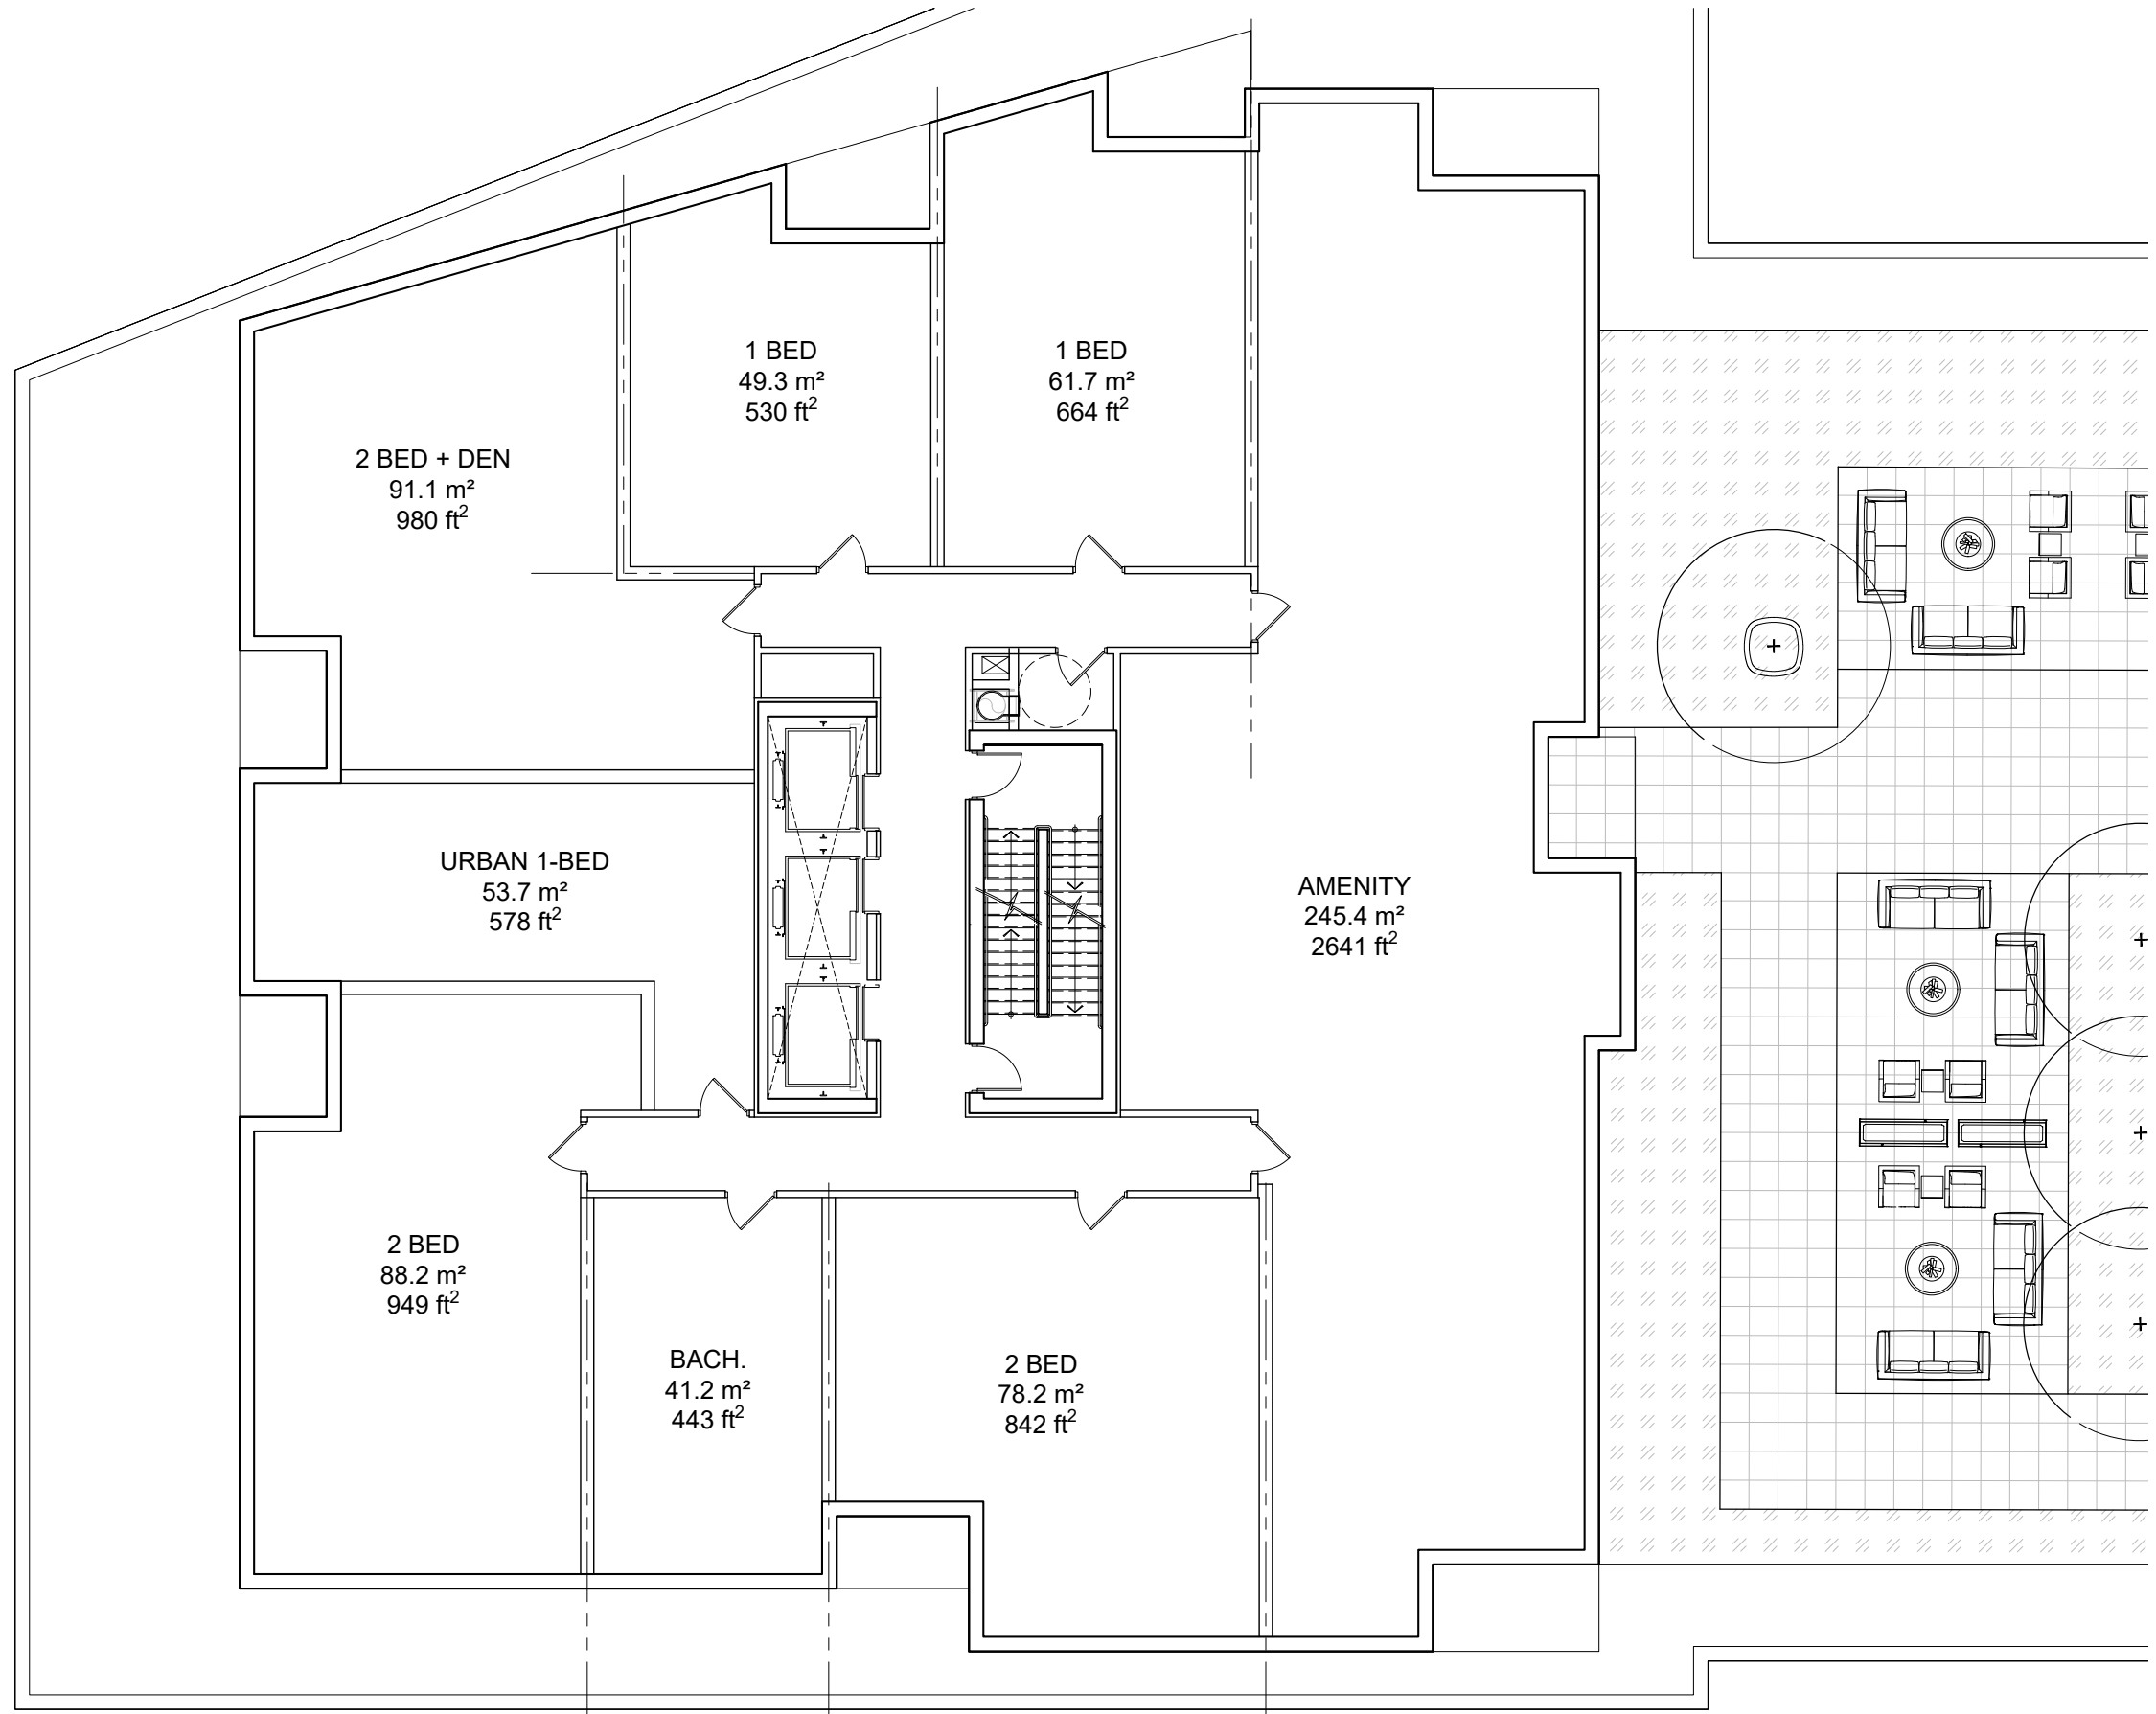

GLADSTONE + LORETTA
Residential Tower 2

Podium Roof Floor Plan (Flr. 6)

DECEMBER 17, 2021
scale 1:150


 


PBC GROUP



D07-12-21-0053
18526


TYPICAL FLOOR x24 (Flr. 7-30)	
GFA	8,807 ft ²
NET RES.	7,569 ft ²
EFFICIENCY	85.9%
UNITS	10
Bachelor	1
Urban 1B	1
1 Bed	2
1B+Den	1
2 Bed	4
2B + Den	1

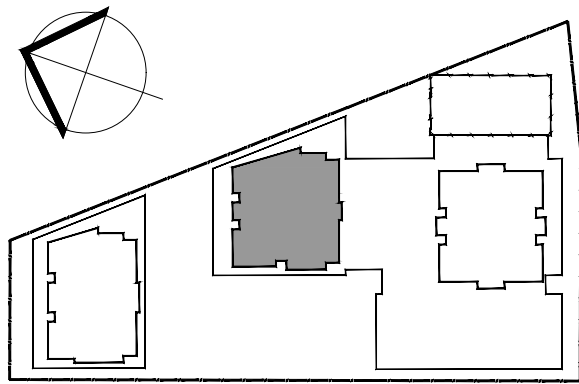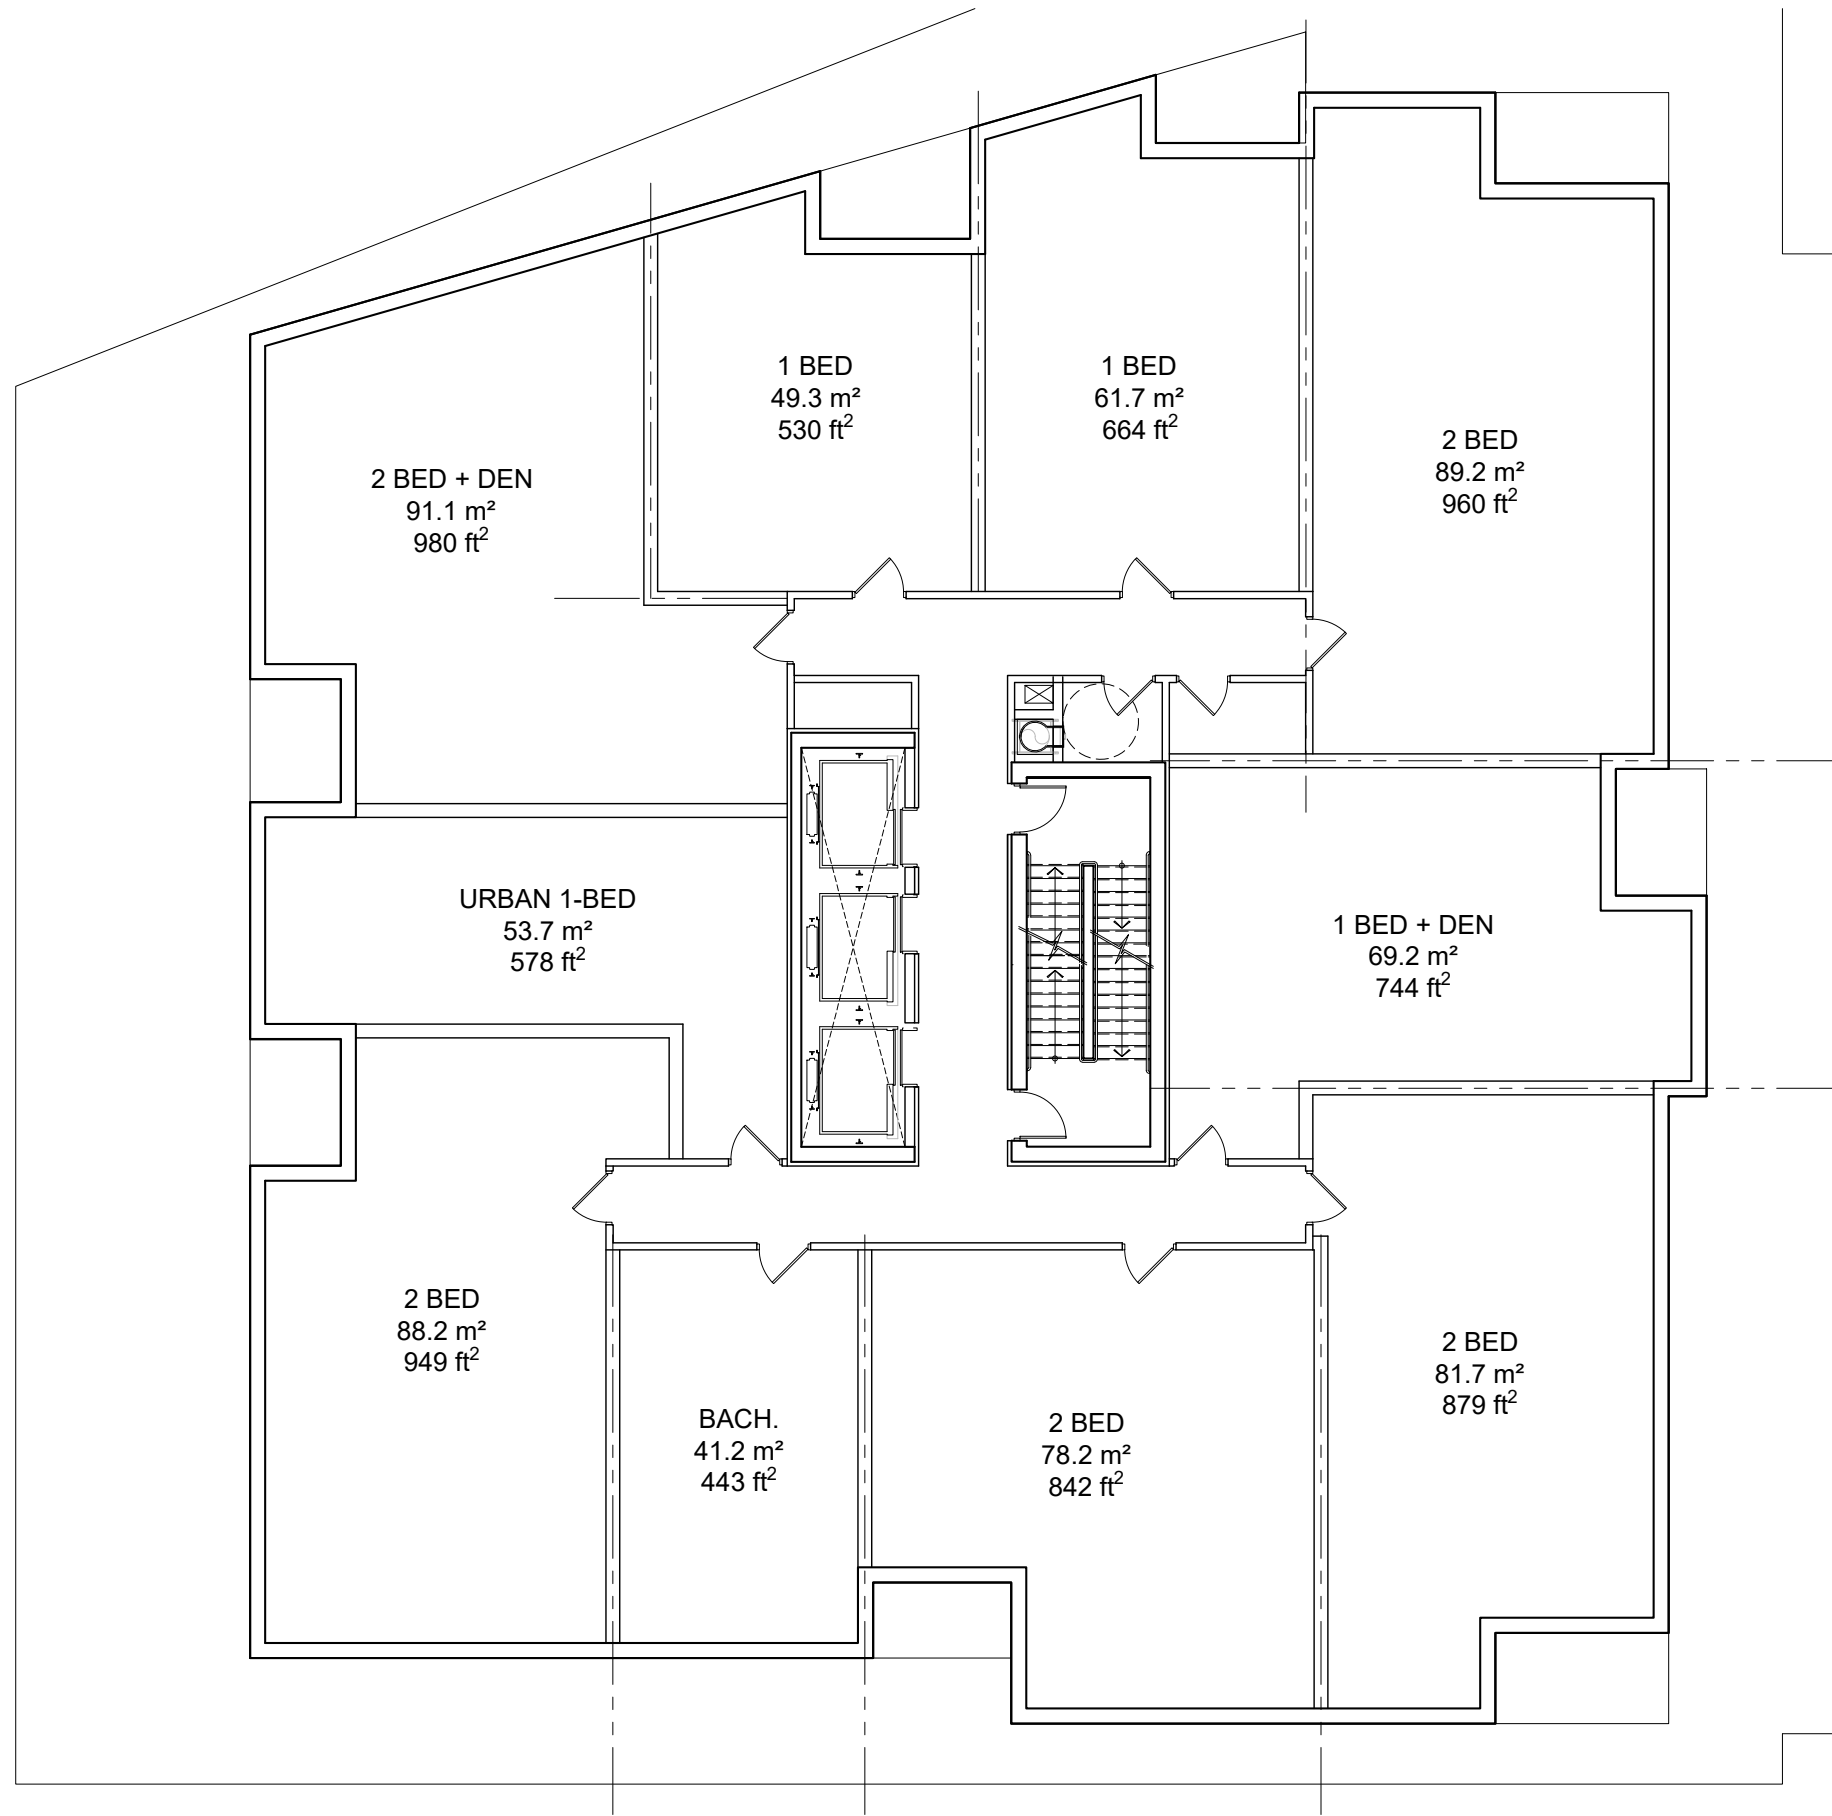

GLADSTONE + LORETTA
Residential Tower 2

Typical Floor Plan (Flr. 7-30)

DECEMBER 17, 2021
scale 1:150


 


PBC GROUP



D07-12-21-0053


PENTHOUSE FLOOR x3 (Flr. 31-33)	
GFA	8,864 ft ²
NET RES.	7,596 ft ²
EFFICIENCY	85.7%
UNITS	8
Bachelor	0
Urban 1B	0
1 Bed	0
1B+Den	2
2 Bed	3
2B + Den	1
3 Bed	2

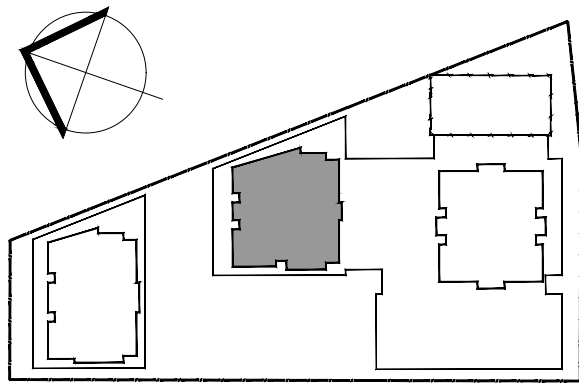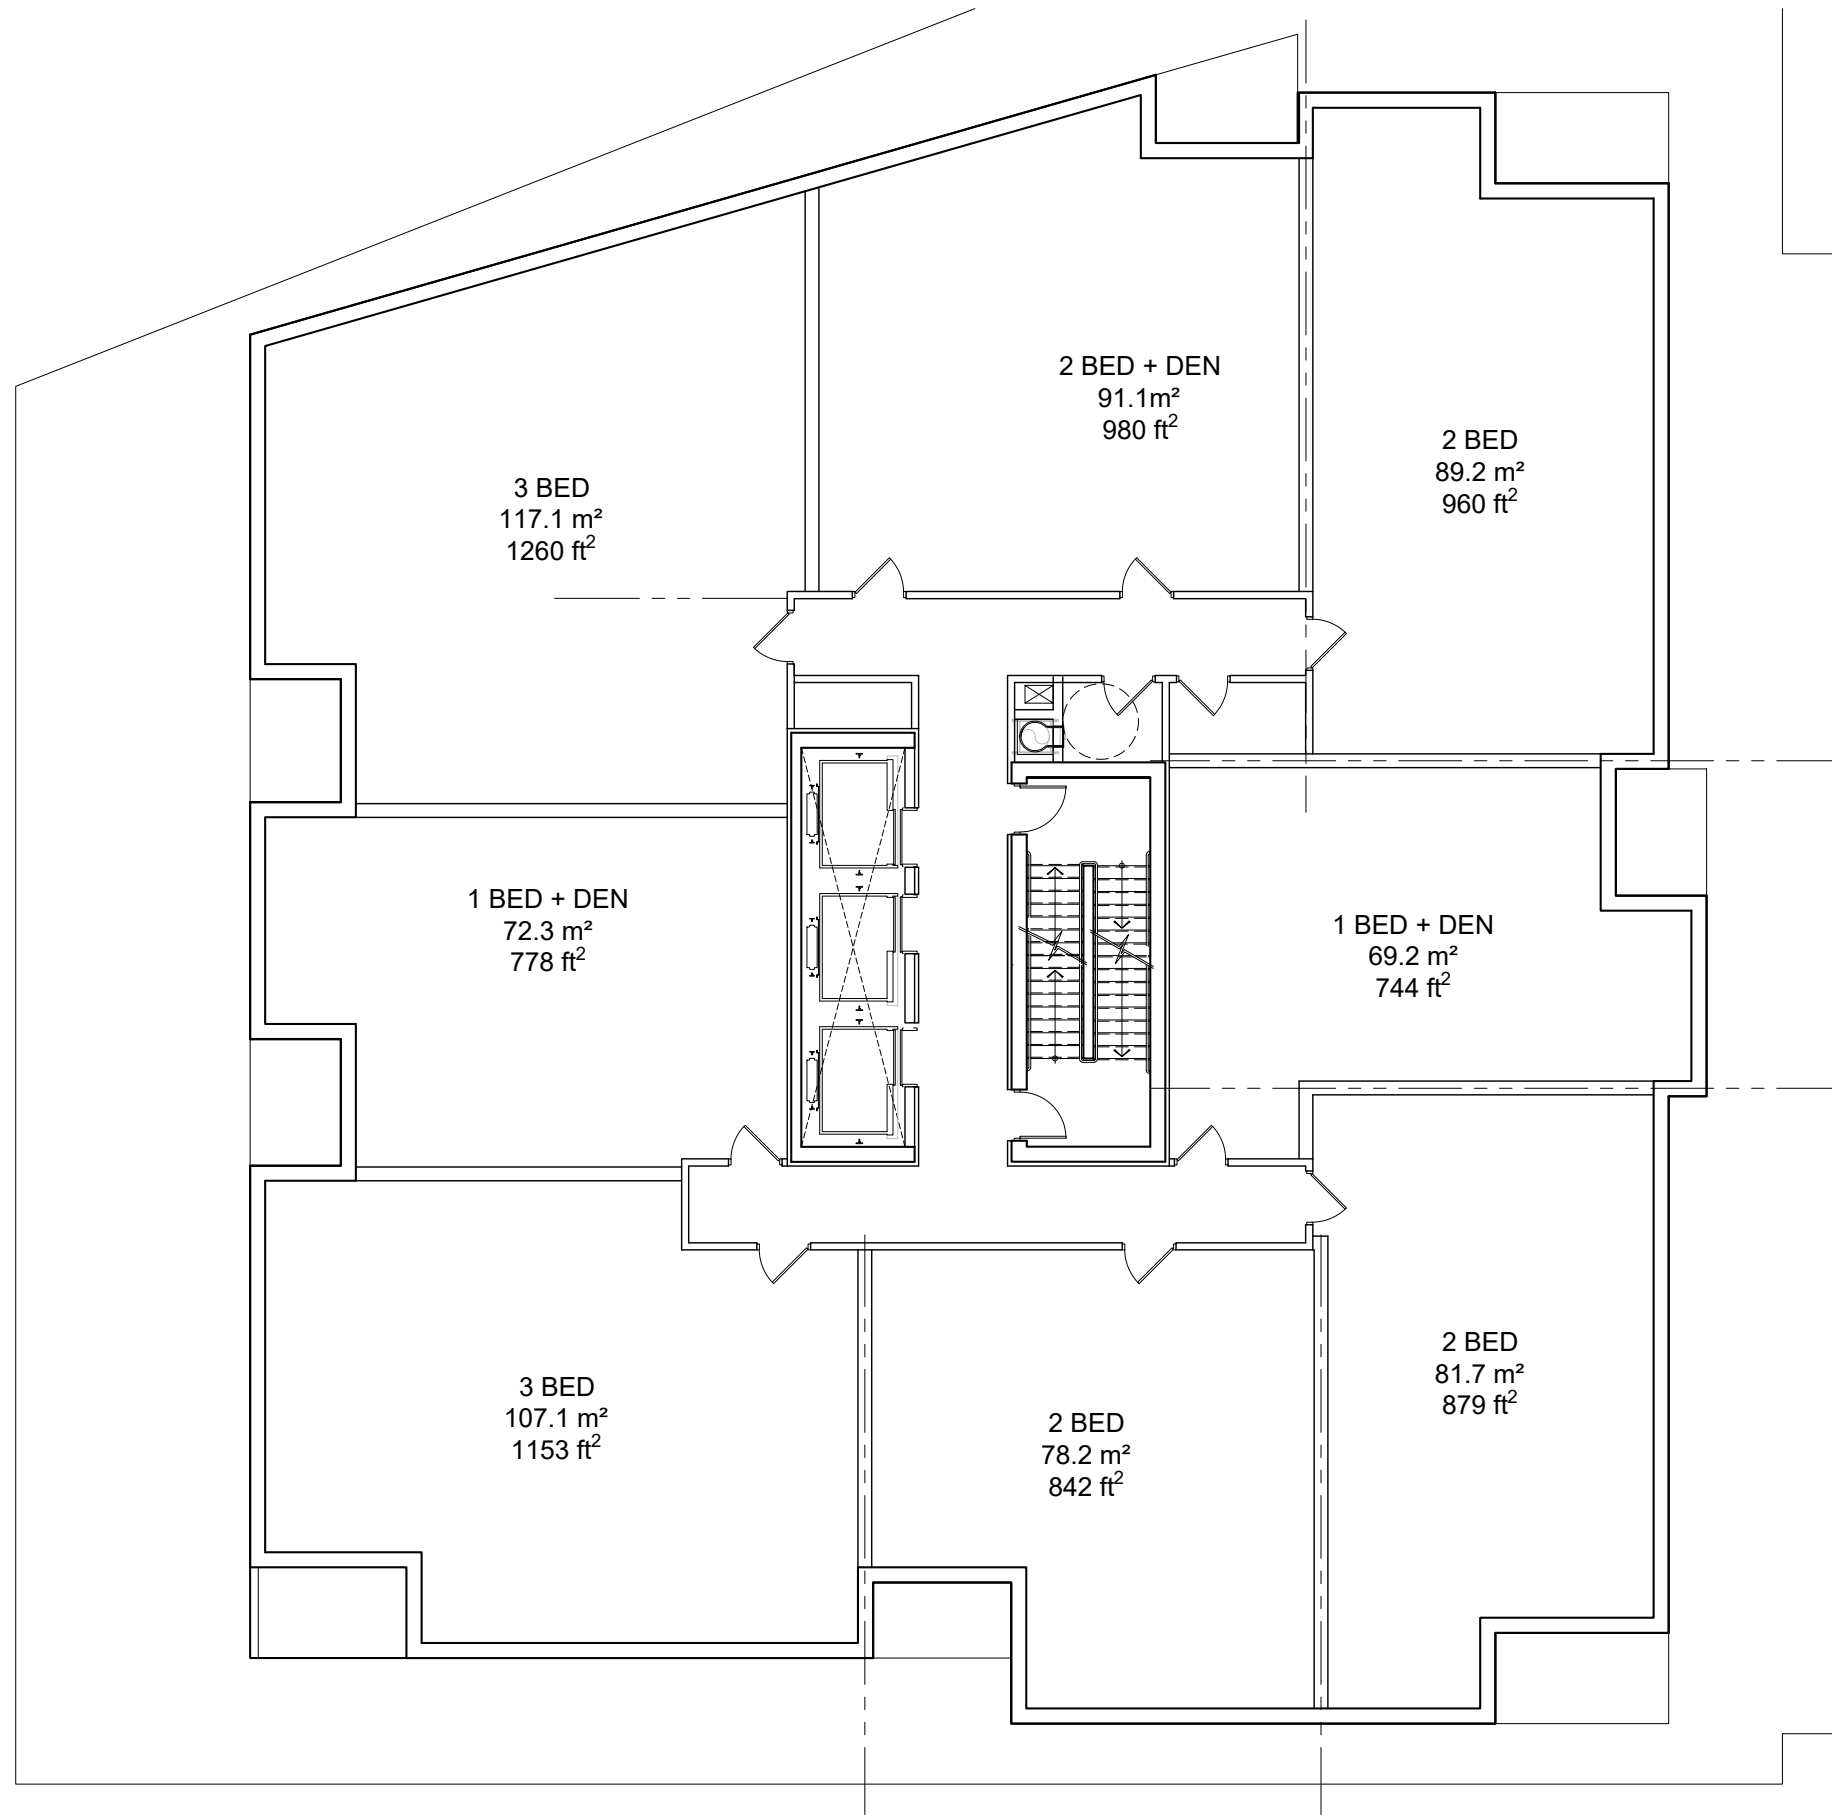

GLADSTONE + LORETTA
Residential Tower 2

Penthouse Floor Plan
(Flr. 31-33)




DECEMBER 17, 2021
scale 1:150

 



PBC GROUP





D07-12-21-0053
18526

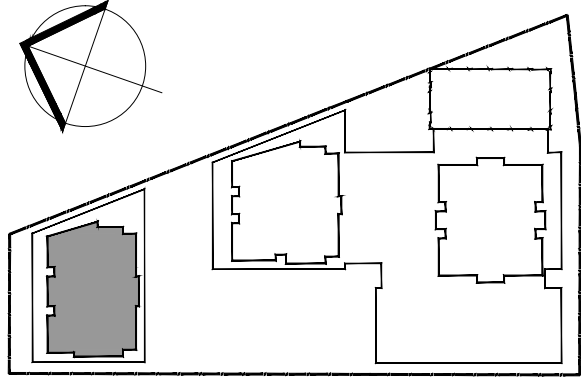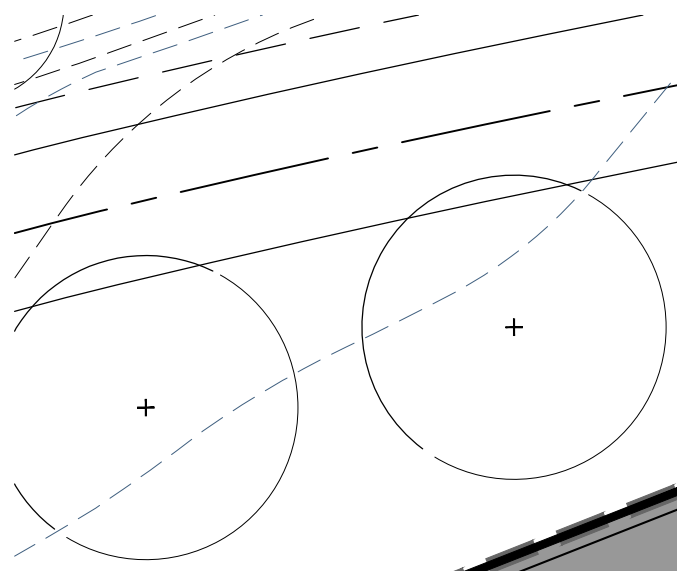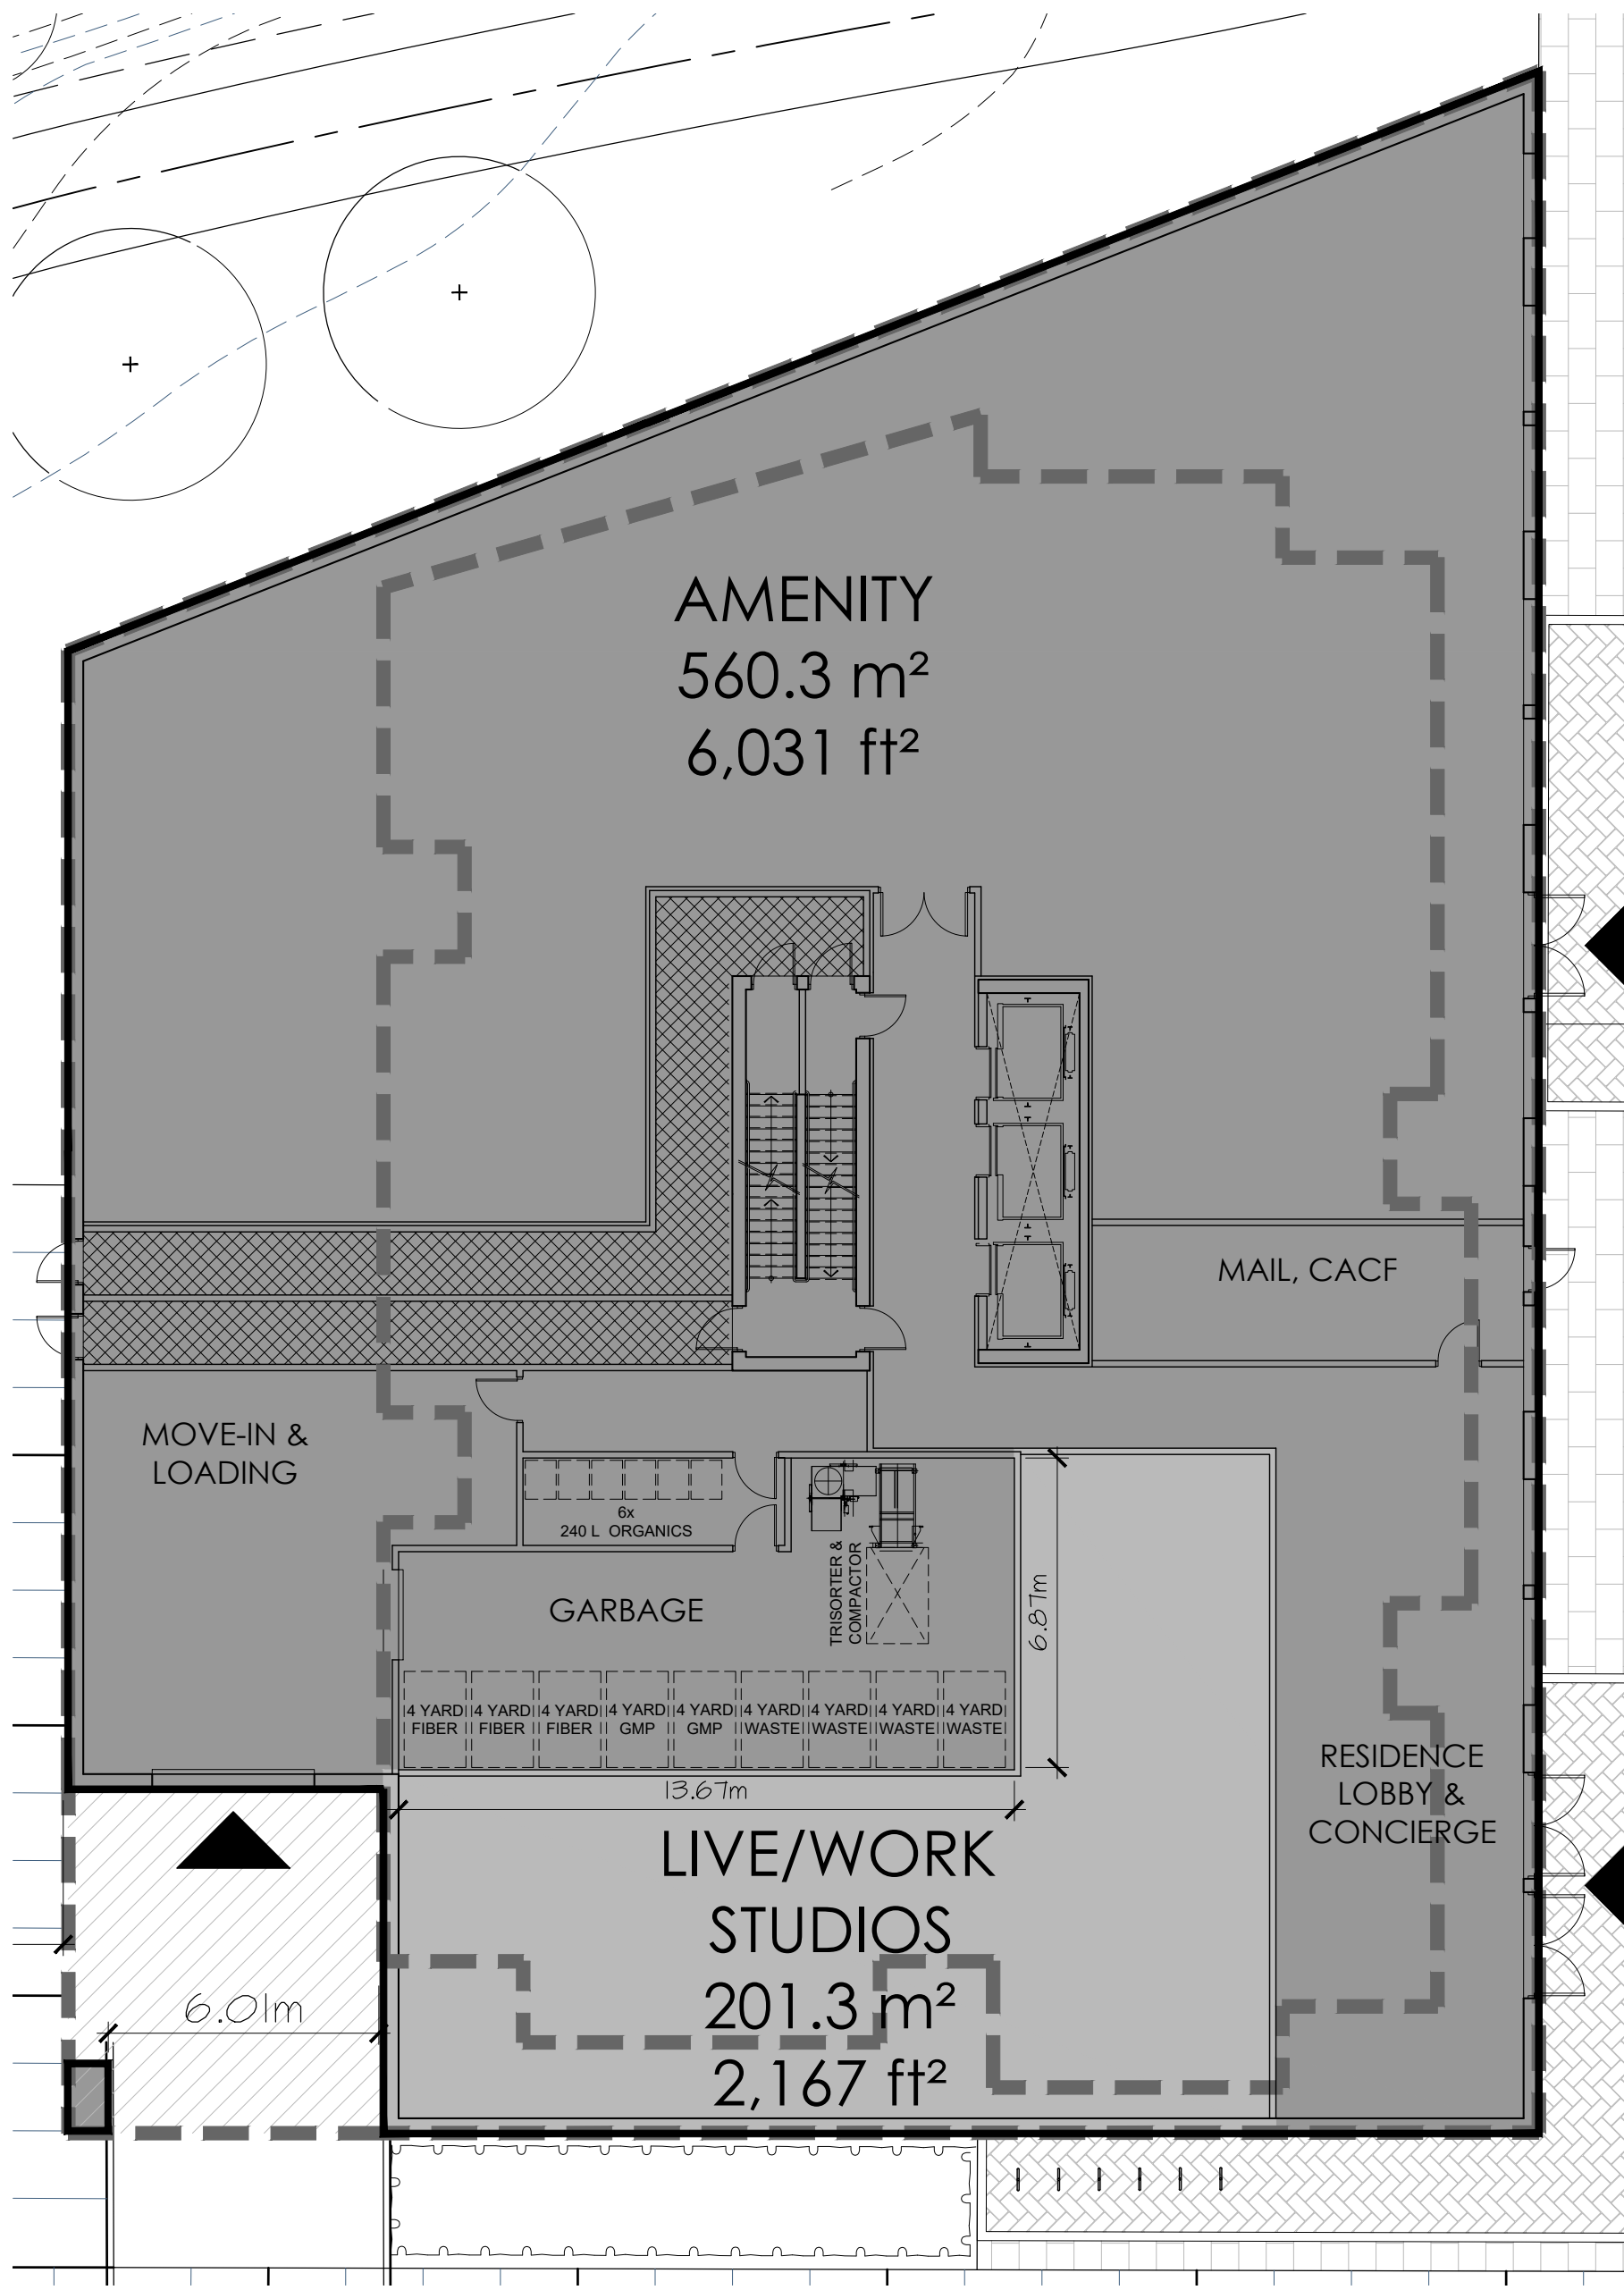

PODIUM FLOOR x3 (Flr. 2-4)	
GFA	13,433 ft ²
NET RES.	10,633 ft ²
EFFICIENCY	79.2%
UNITS	14
Bachelor	1
Urban 1B	0
1 Bed	7
1B+Den	2
2 Bed	1
2B + Den	1
3 Bed	2

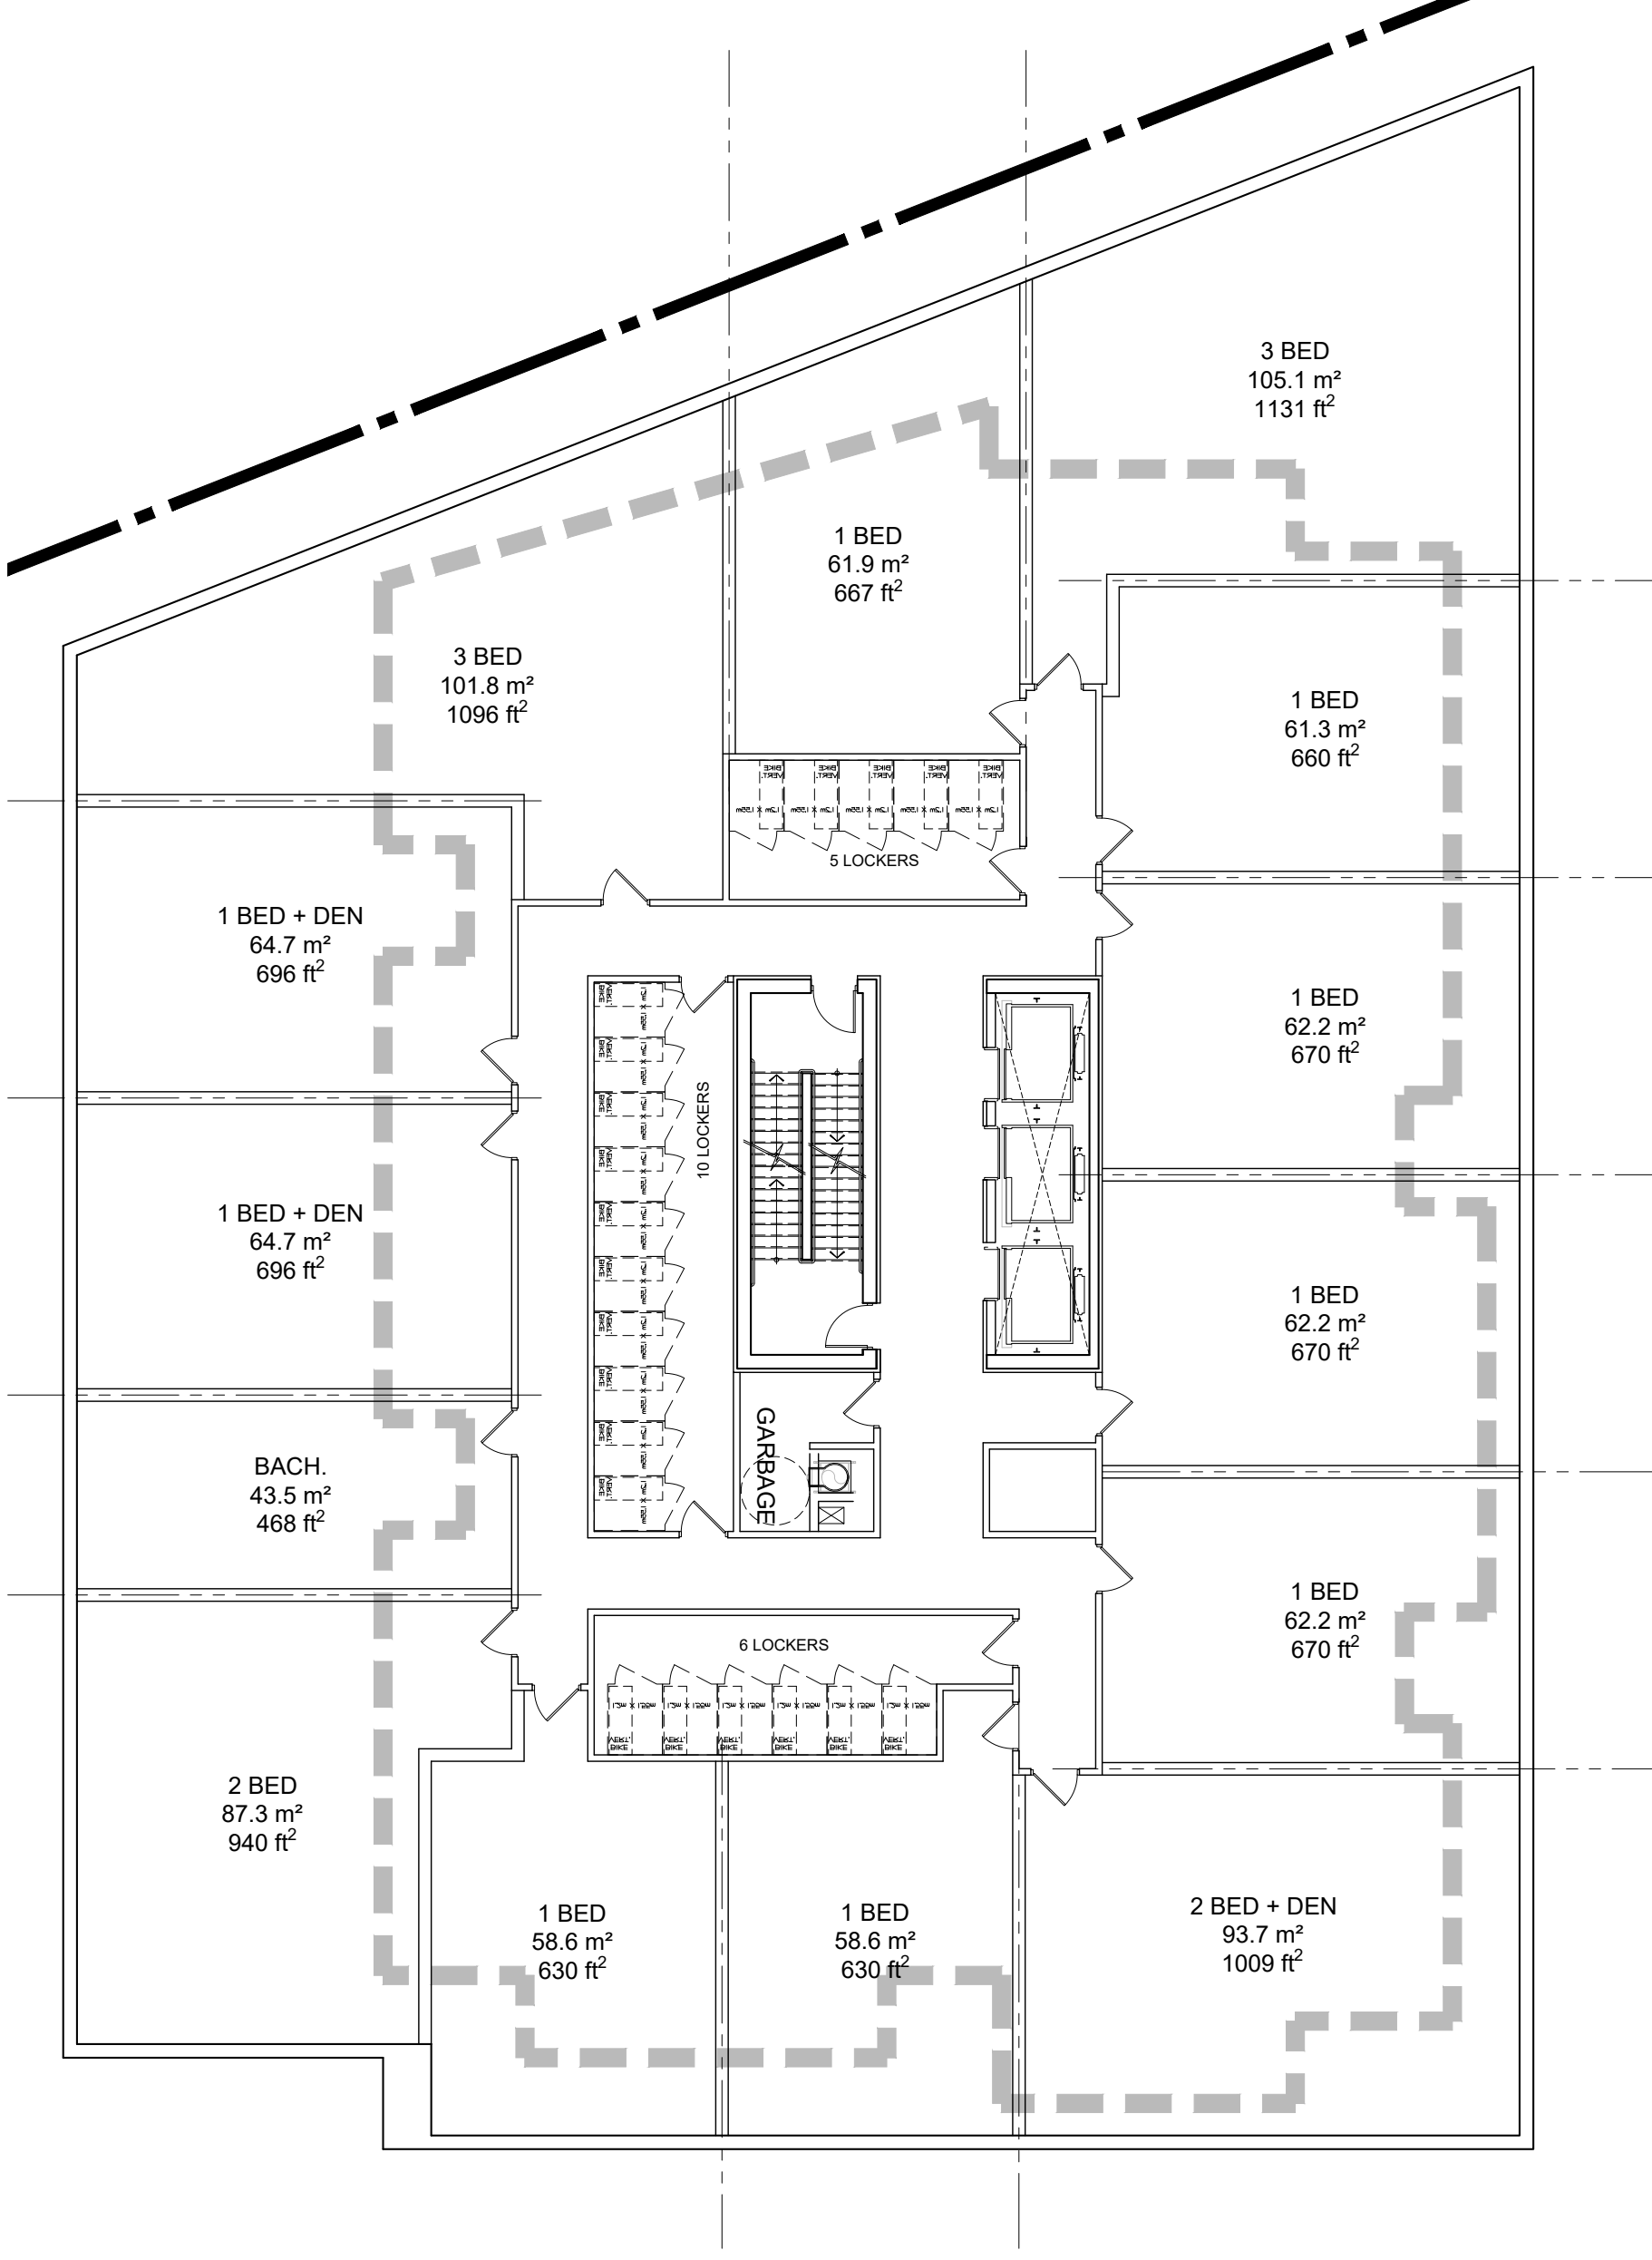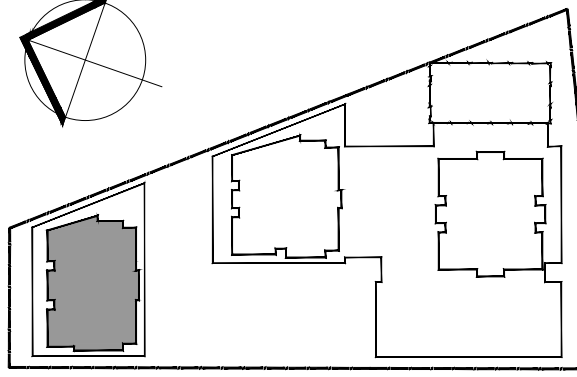

TYPICAL FLOOR	
GFA	8,460 ft ²
NET RES.	7,144 ft ²
EFFICIENCY	84.4%
UNITS	10
Bachelor	1
Urban 1B	0
1 Bed	4
1B+Den	1
2 Bed	4
2B + Den	0

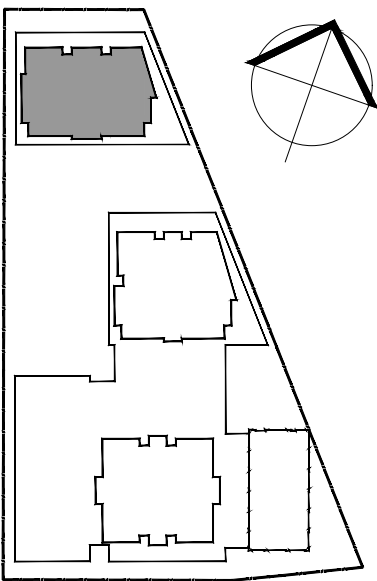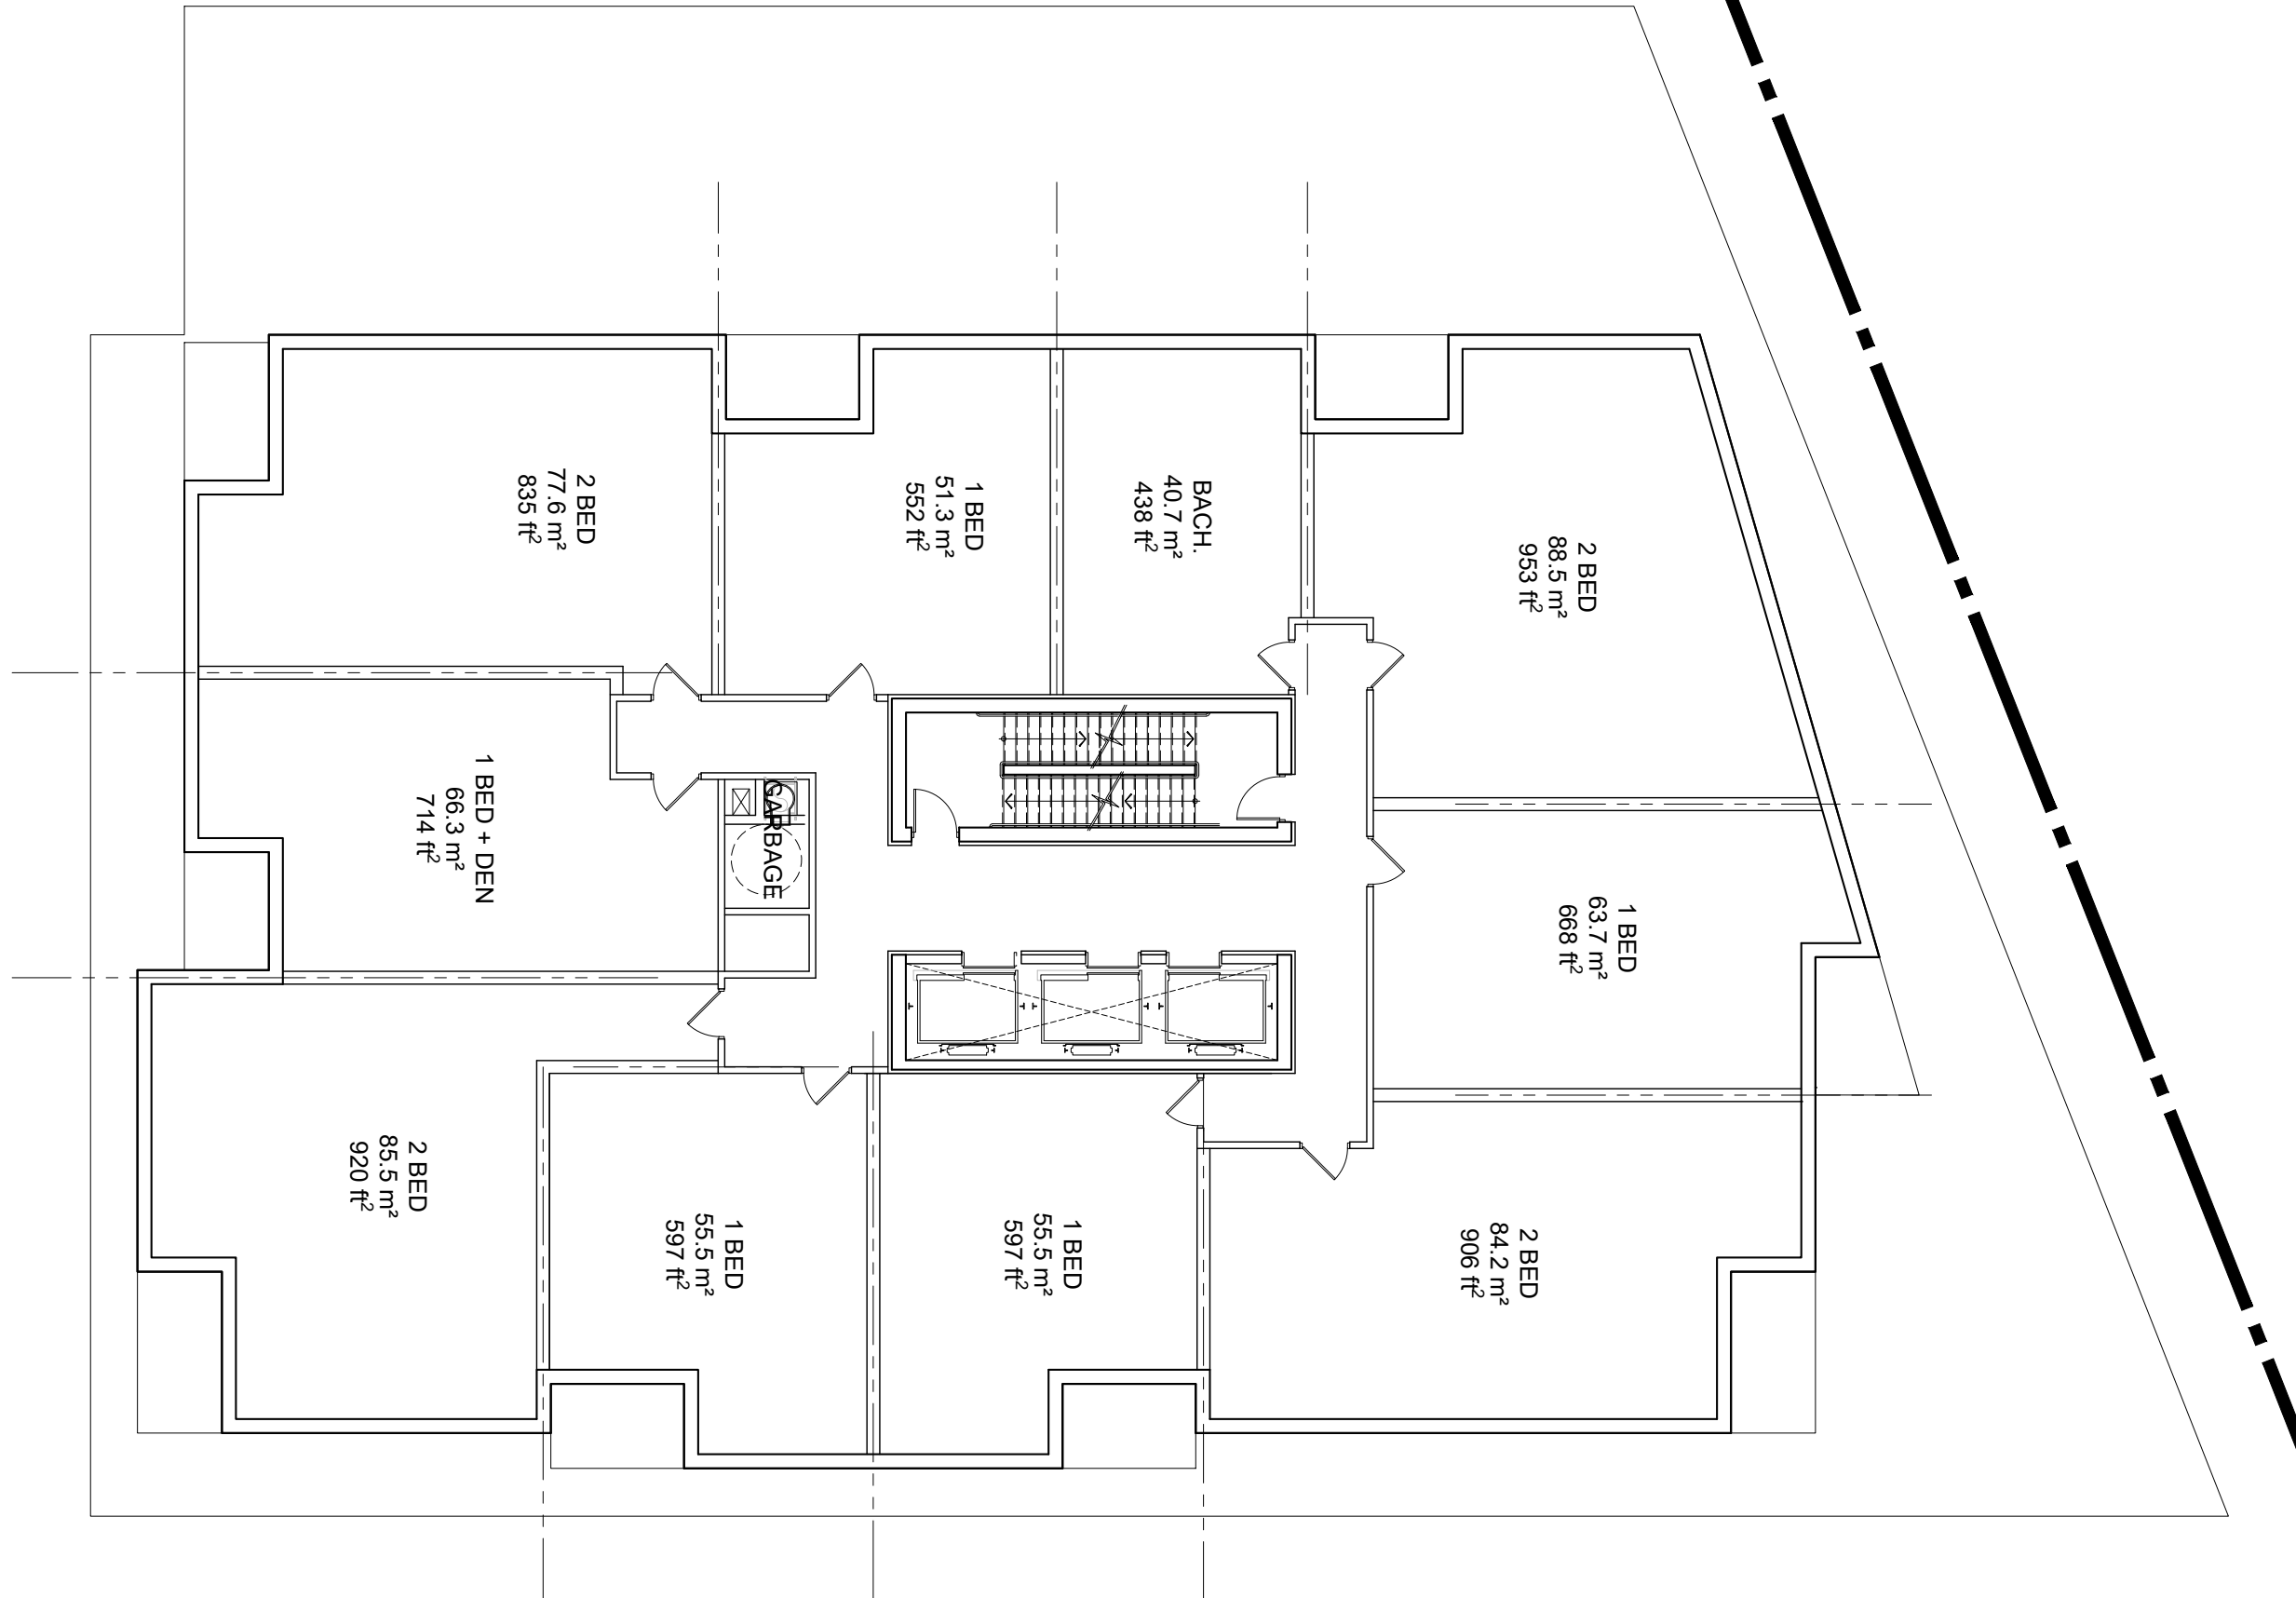


GLADSTONE + LORETTA

Residential Tower 3

Typical Floor Plan (Flr. 5-27)

DECEMBER 17, 2021
scale 1:150


 


PBC GROUP



D00-12-21-0053


PENTHOUSE FLOORS	
GFA	8,464 ft ²
NET RES.	7,180 ft ²
EFFICIENCY	84.8%
UNITS	8
Urban 1B	0
1 Bed	2
1B+Den	1
2 Bed	2
2B + Den	1
3 Bed	2

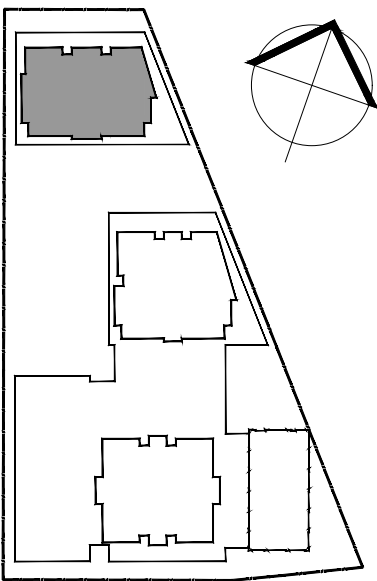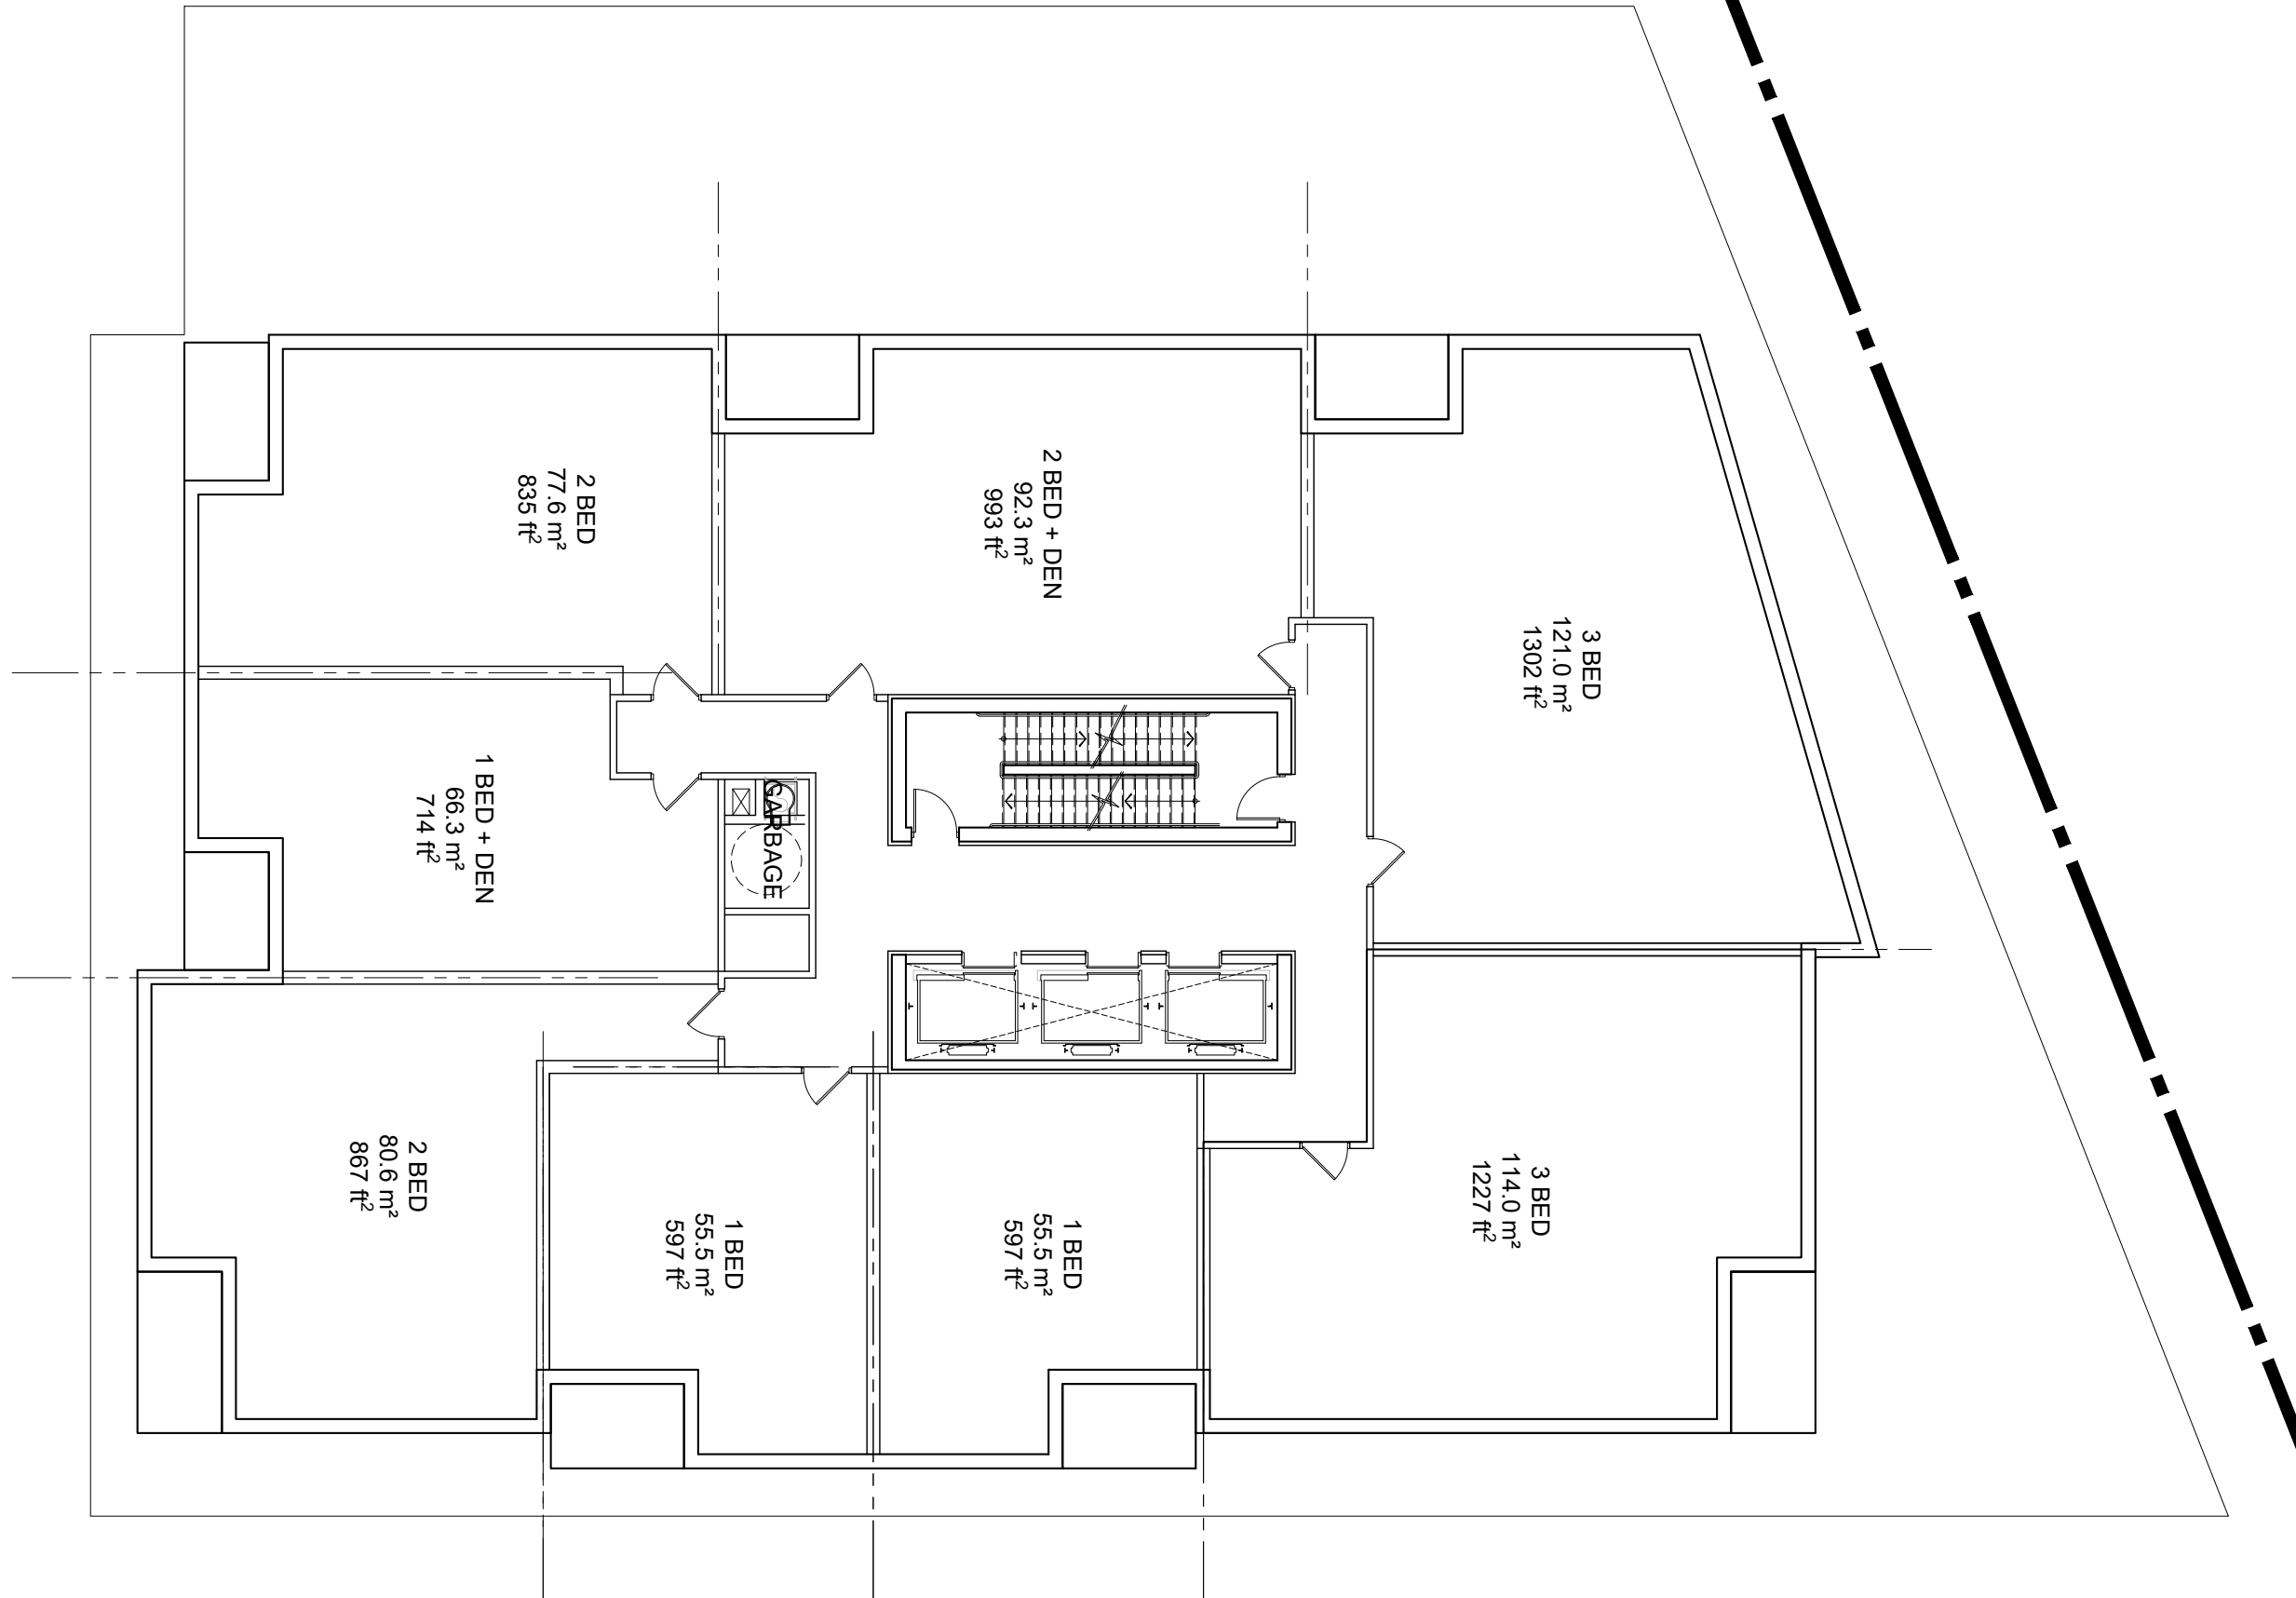

GLADSTONE + LORETTA
Residential Tower 3

Penthouse Floor Plan (Flr. 28-30)

DECEMBER 17, 2021
scale 1:150


 


PBC GROUP



D07-12-21-7-053


SKYBOX & MECH. x1	
GFA	4,087 ft ²

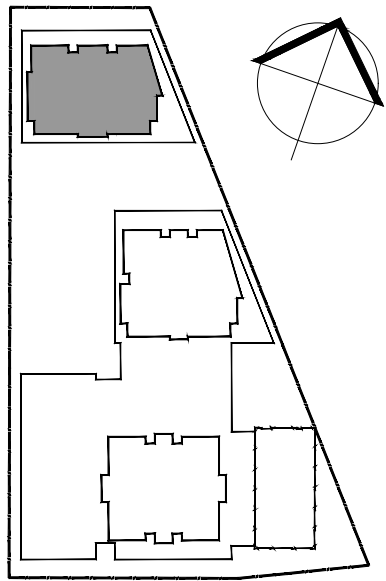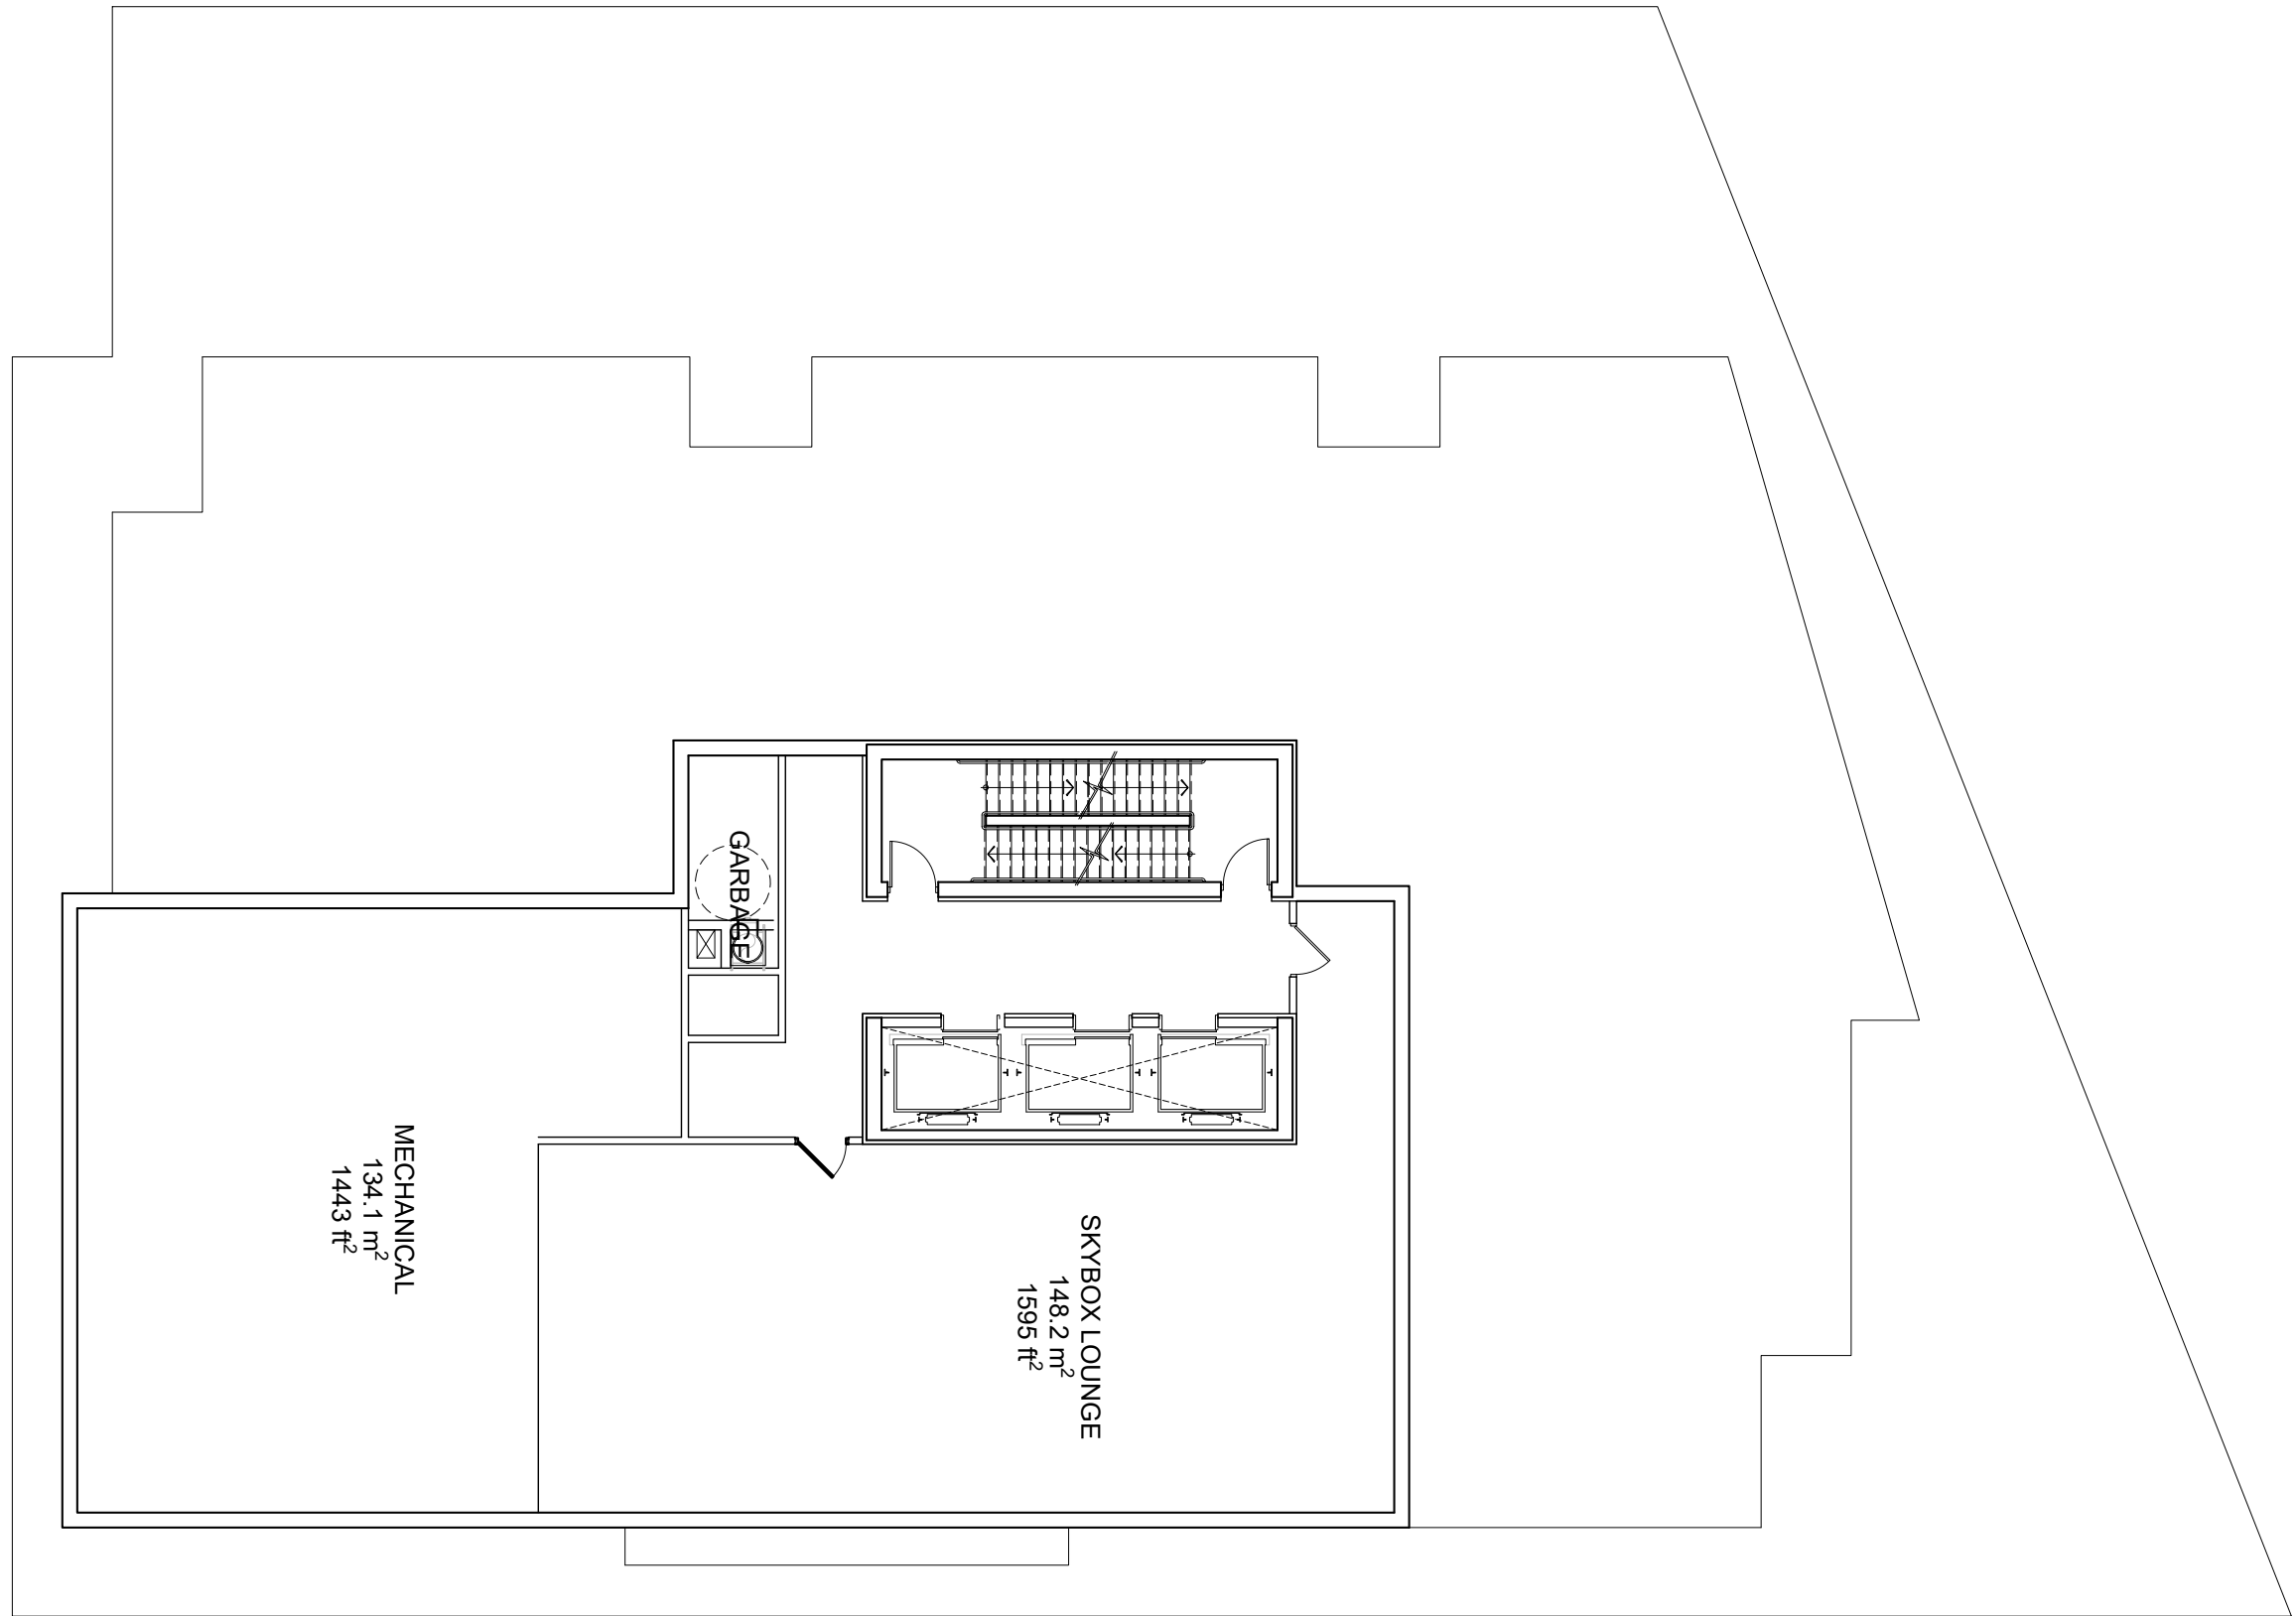

GLADSTONE + LORETTA
Residential Tower 3

Skybox & Mech Floor Plan

DECEMBER 17, 2021
scale 1:150

 

PBC GROUP



D07-12-21-0053
18526