



KEY	BOTANICAL NAME	COMMON NAME	QTY	SIZE	REMARKS
DECIDUOUS TREES					
AR	ACER RUBRUM	RED MAPLE	5	70mm CAL.	B&B / W.B
CO	CELTIS OCCIDENTALIS	COMMON HACKBERRY	4	70mm CAL.	B&B / W.B
FG	FAGUS GRANDIFOLIA	AMERICAN BEECH	3	70mm CAL.	B&B / W.B
GT	GLEDITZIA TRICANTHOS 'IMPERIAL'	IMPERIAL HONEYLOCUST	8	70mm CAL.	B&B / W.B
OV	OSTRYA VIRGINIANA	IRONWOOD	7	70mm CAL.	B&B / W.B
QM	QUERCUS MACROCARPA	BURR OAK	7	70mm CAL.	B&B / W.B
PD	POPULUS DELTOIDES	EASTERN COTTONWOOD	6	35mm CAL.	POTTED
PT	POPULUS TREMULOIDES	TREMBLING ASPEN	7	45mm CAL.	B&B / W.B
PC	PRUNUS PENNSYLVANICA	PIN CHERRY	6	35mm CAL.	B&B / W.B
TC	TILIA CORDATA	LITTLE LEAF LINDEN	3	50mm CAL.	B&B / W.B
CONIFEROUS TREES					
PS	PINUS SYLVESTRIS	SCOTS PINE	7	2.0M HT	B&B / W.B
PP	PICEA PUNGENS	COLORADO SPRUCE	7	2.0M HT	B&B / W.B
TC	TSUGA CANADENSIS	EASTERN HEMLOCK	9	2.0M HT	B&B / W.B
SHURBS					
	JUNIPERUS HORIZONTALIS 'PLUMOSA COMPACTA'	COMPACT ANDORA JUNIPER	3 GAL. POT.	POT. 750mm O.C.	
	JUNIPERUS COMMUNIS DEPRESSA 'AUREA'	CANADIAN GOLDEN JUNIPER	3 GAL. POT.	POT. 900mm O.C.	
	SORBARIA SORBIFOLIA 'SEM'	FALSE SPIREA	500mm HT.	POT. 900mm O.C.	
	RHUS AROMATICA 'GRO-LOW'	GRO-LOW FRAGRANT SUMAC	1 GAL. POT.	POT. 600mm O.C.	
PERENNIALS AND GRASSES					
	CAREX MUSKINGUMENSIS	PALM SEDGE GRASS	1 GAL. POT.	POT. 600mm O.C.	
	DESCHAMPSIA CESPITOSA	TUFTED HAIR GRASS	1 GAL. POT.	POT. 600mm O.C.	
	ERANIUM MACULATUM	WILD GERANIUM	1 GAL. POT.	POT. 600mm O.C.	
	HELIOSIS HELIANTHOIDES	FALSE SUNFLOWER	1 GAL. POT.	POT. 600mm O.C.	
	RUDEBEKIA HIRTA	BLACK-EYED SUSAN	1 GAL. POT.	POT. 600mm O.C.	
	SPOROBOLUS HETEROLEPIAS	PRAIRIE DROPSEED	1 GAL. POT.	POT. 600mm O.C.	
	SCHIZACHYRIUM SCOPARIUM	LITTLE BLUESTEM	1 GAL. POT.	POT. 600mm O.C.	

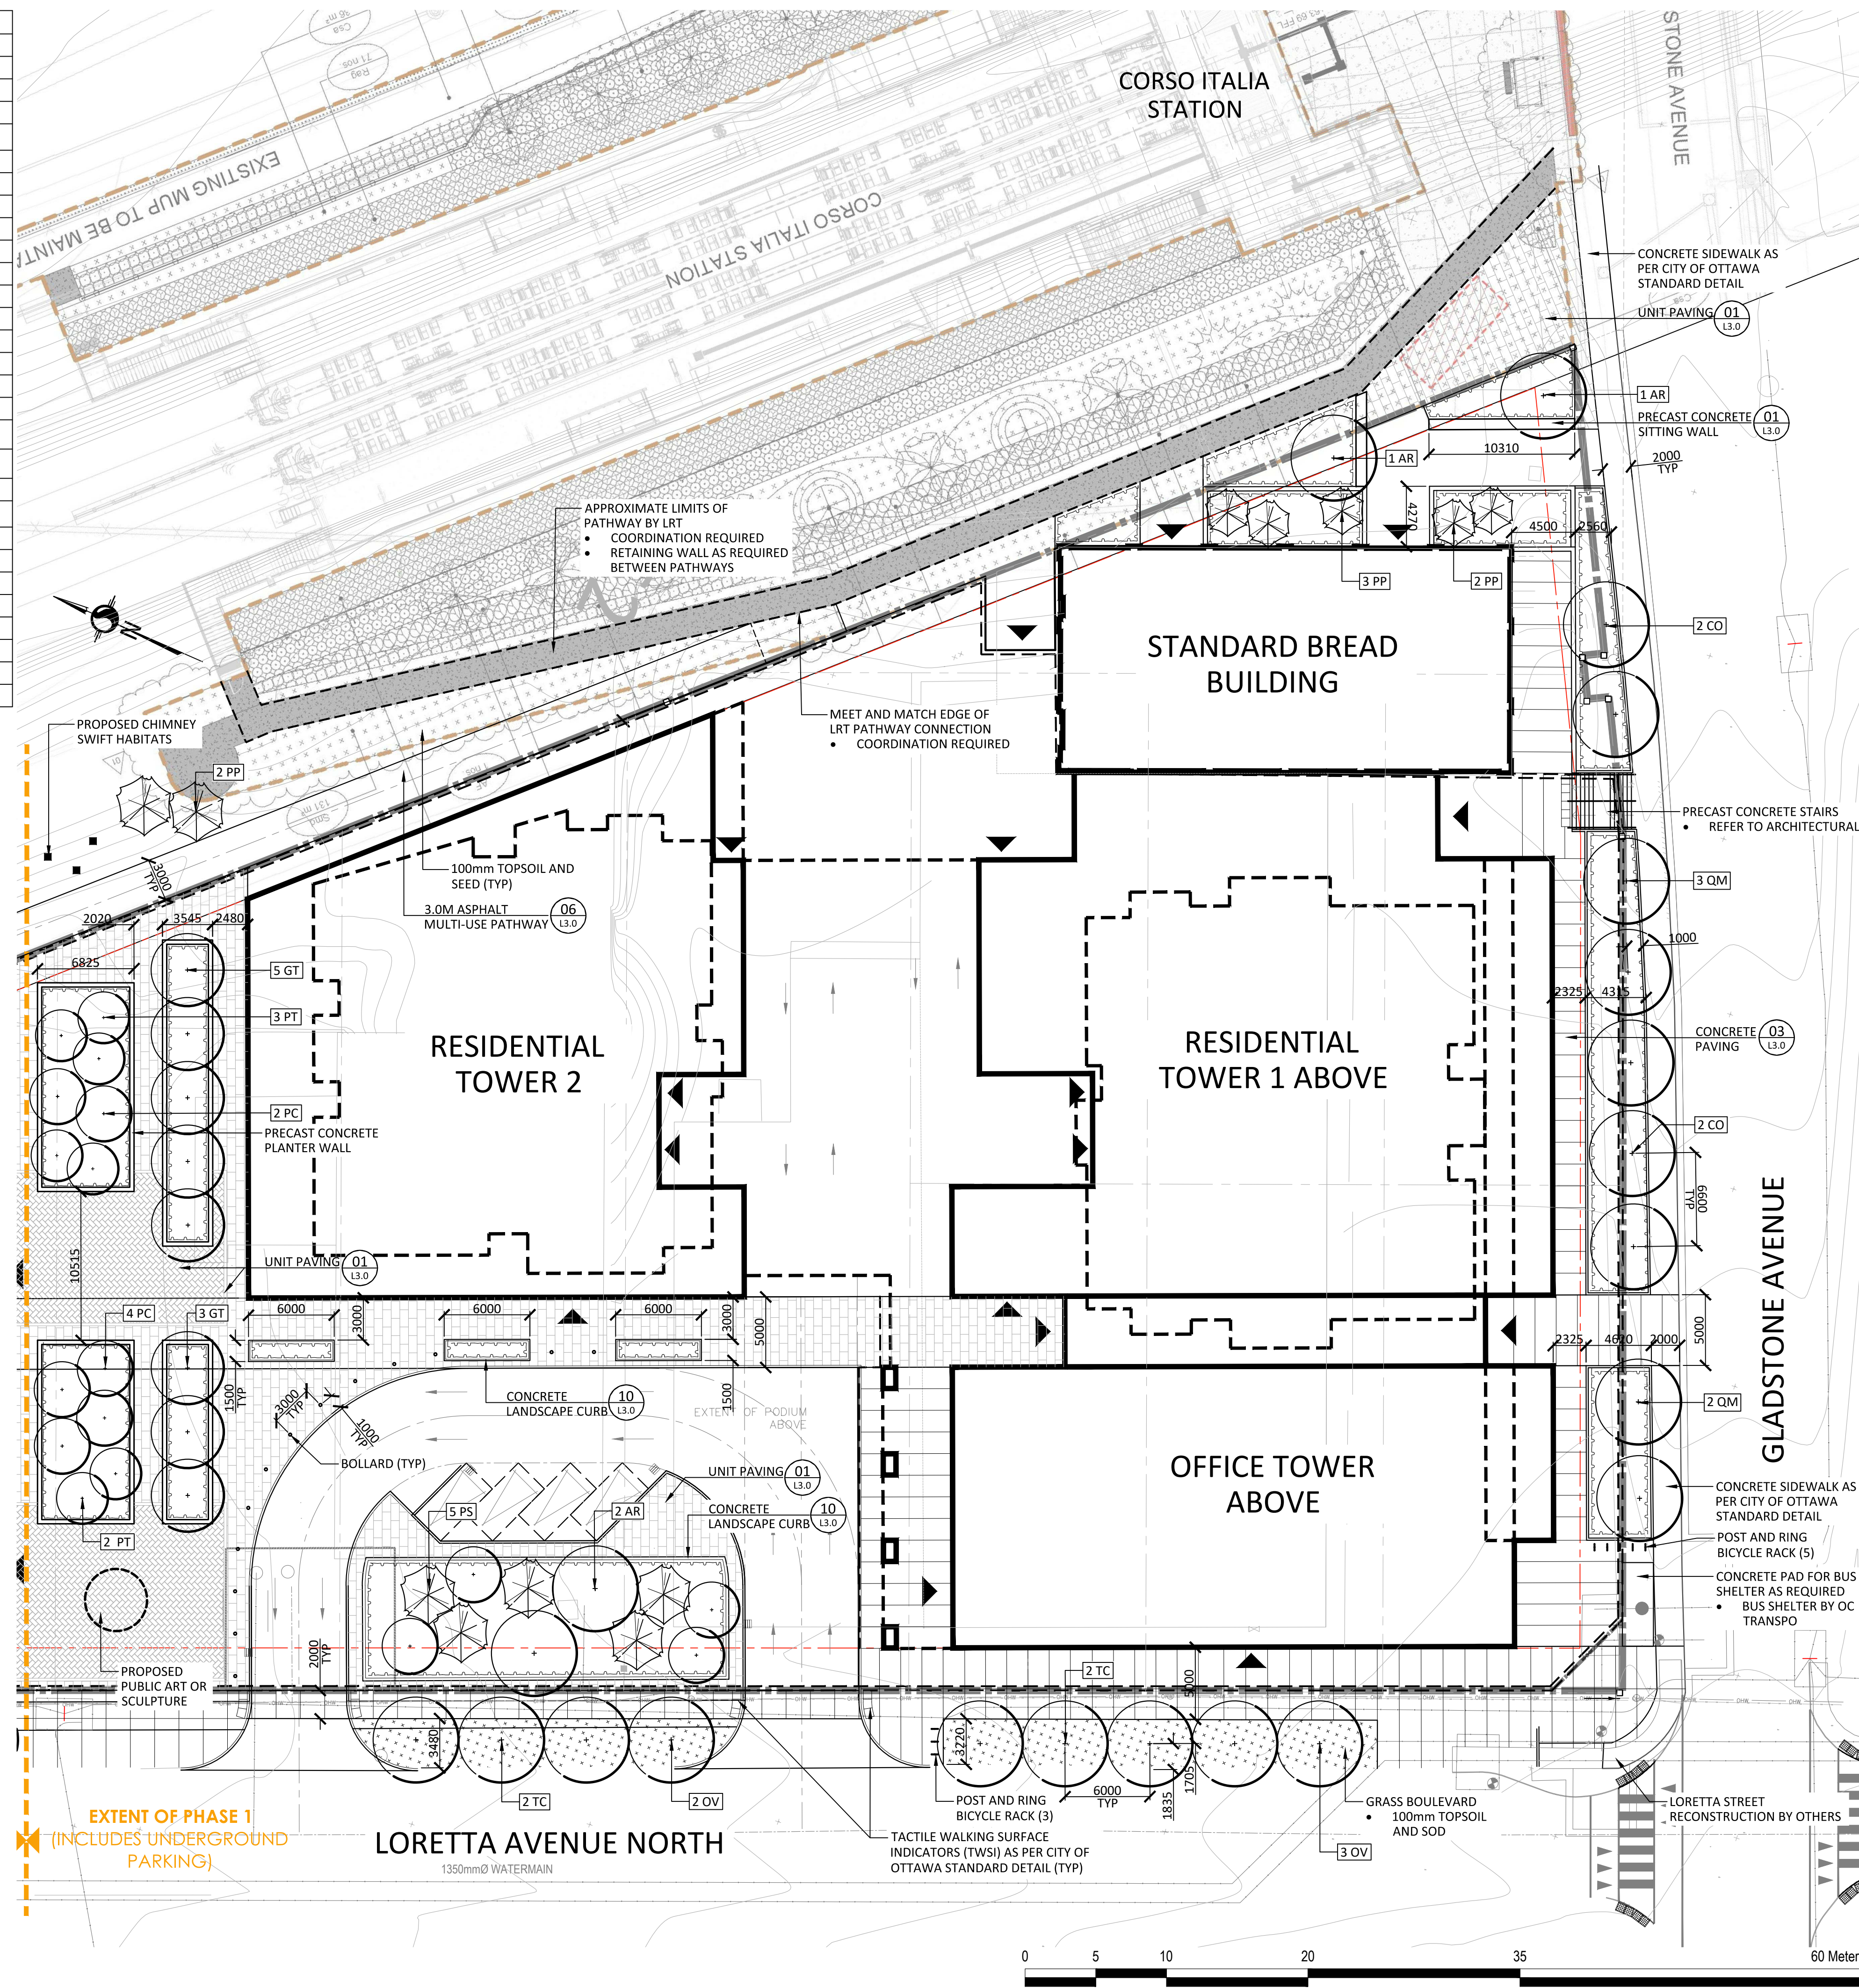


- GENERAL NOTES:**
- All measurements in millimeters unless specified otherwise. Do not scale drawing. All drawings to be read in conjunction with written specifications.
 - Copyright reserved. This drawing is the exclusive property of CSW Landscape Architects Ltd. and shall not be used without the consent thereof.
 - This Drawing may not be used for construction until signed by the landscape architect. It is the responsibility of the contractor to:
 - check and verify all dimensions on site;
 - report all errors and/or omissions to the landscape architect;
 - comply with all pertinent codes and by-laws;
 - check and verify locations of all underground services with all local utilities prior to any digging.
 - Minimum soil volume required for trees:

Tree Type / Size	Single Tree Soil Volume (m3)	Multiple Tree Soil Volume (m3/tree)
Ornamental	15	9
Columnar	15	9
Small	20	12
Medium	25	15
Large	30	18
Conifer	25	15

No.	Revision	Date
6	RE-ISSUED FOR SPA	1 MAR 2022
5	RE-ISSUED FOR SPA	17 DEC 2021
4	ISSUED FOR SPC	21 APR 2021
3	ISSUED FOR SPC	09 APR 2021
2	ISSUED FOR SPA / COORD.	17 OCT 2020
1	ISSUED FOR SPA / REZONING	08 AUG 2019

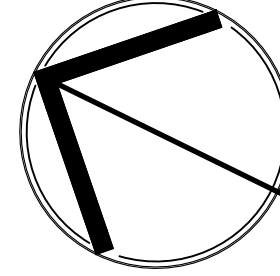North: 

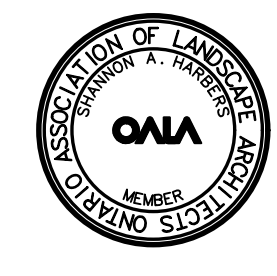Stamp: 

CSW Landscape Architecture
Urban Design
Site Planning
Recreation and Park Planning
Project Management

319 McRae Avenue, Suite 502, Ottawa, Ontario, K1Z 0B9
Tel: (613) 729-4536

PBC GROUP 

CLV GROUP 

Project:
951 Gladstone Avenue & 145 Loretta Avenue

OTTAWA, ONTARIO


Drawing:
LANDSCAPE PLAN Phase I

Scale: 1:250	Date: July 2019
Design By: SC	Drawn By: SC
Project Number: 1987-01	Sheet Number: L1.0

Label Save: 2022-02-17 10:13:13 PM
 File Location: Z:\Projects\1987-01 Gladstone And Loretta\Drawings\SPA\1987-01 Gladstone & Loretta (Landscape) R8.dwg

D07-12-21-0053


Label Save: 2022-02-17 10:13 PM
 File Location: Z:\Projects\11987-01 Gladstone And Loretta\Drawing\SPA\11987-01 Gladstone & Loretta (Landscape) RB.dwg

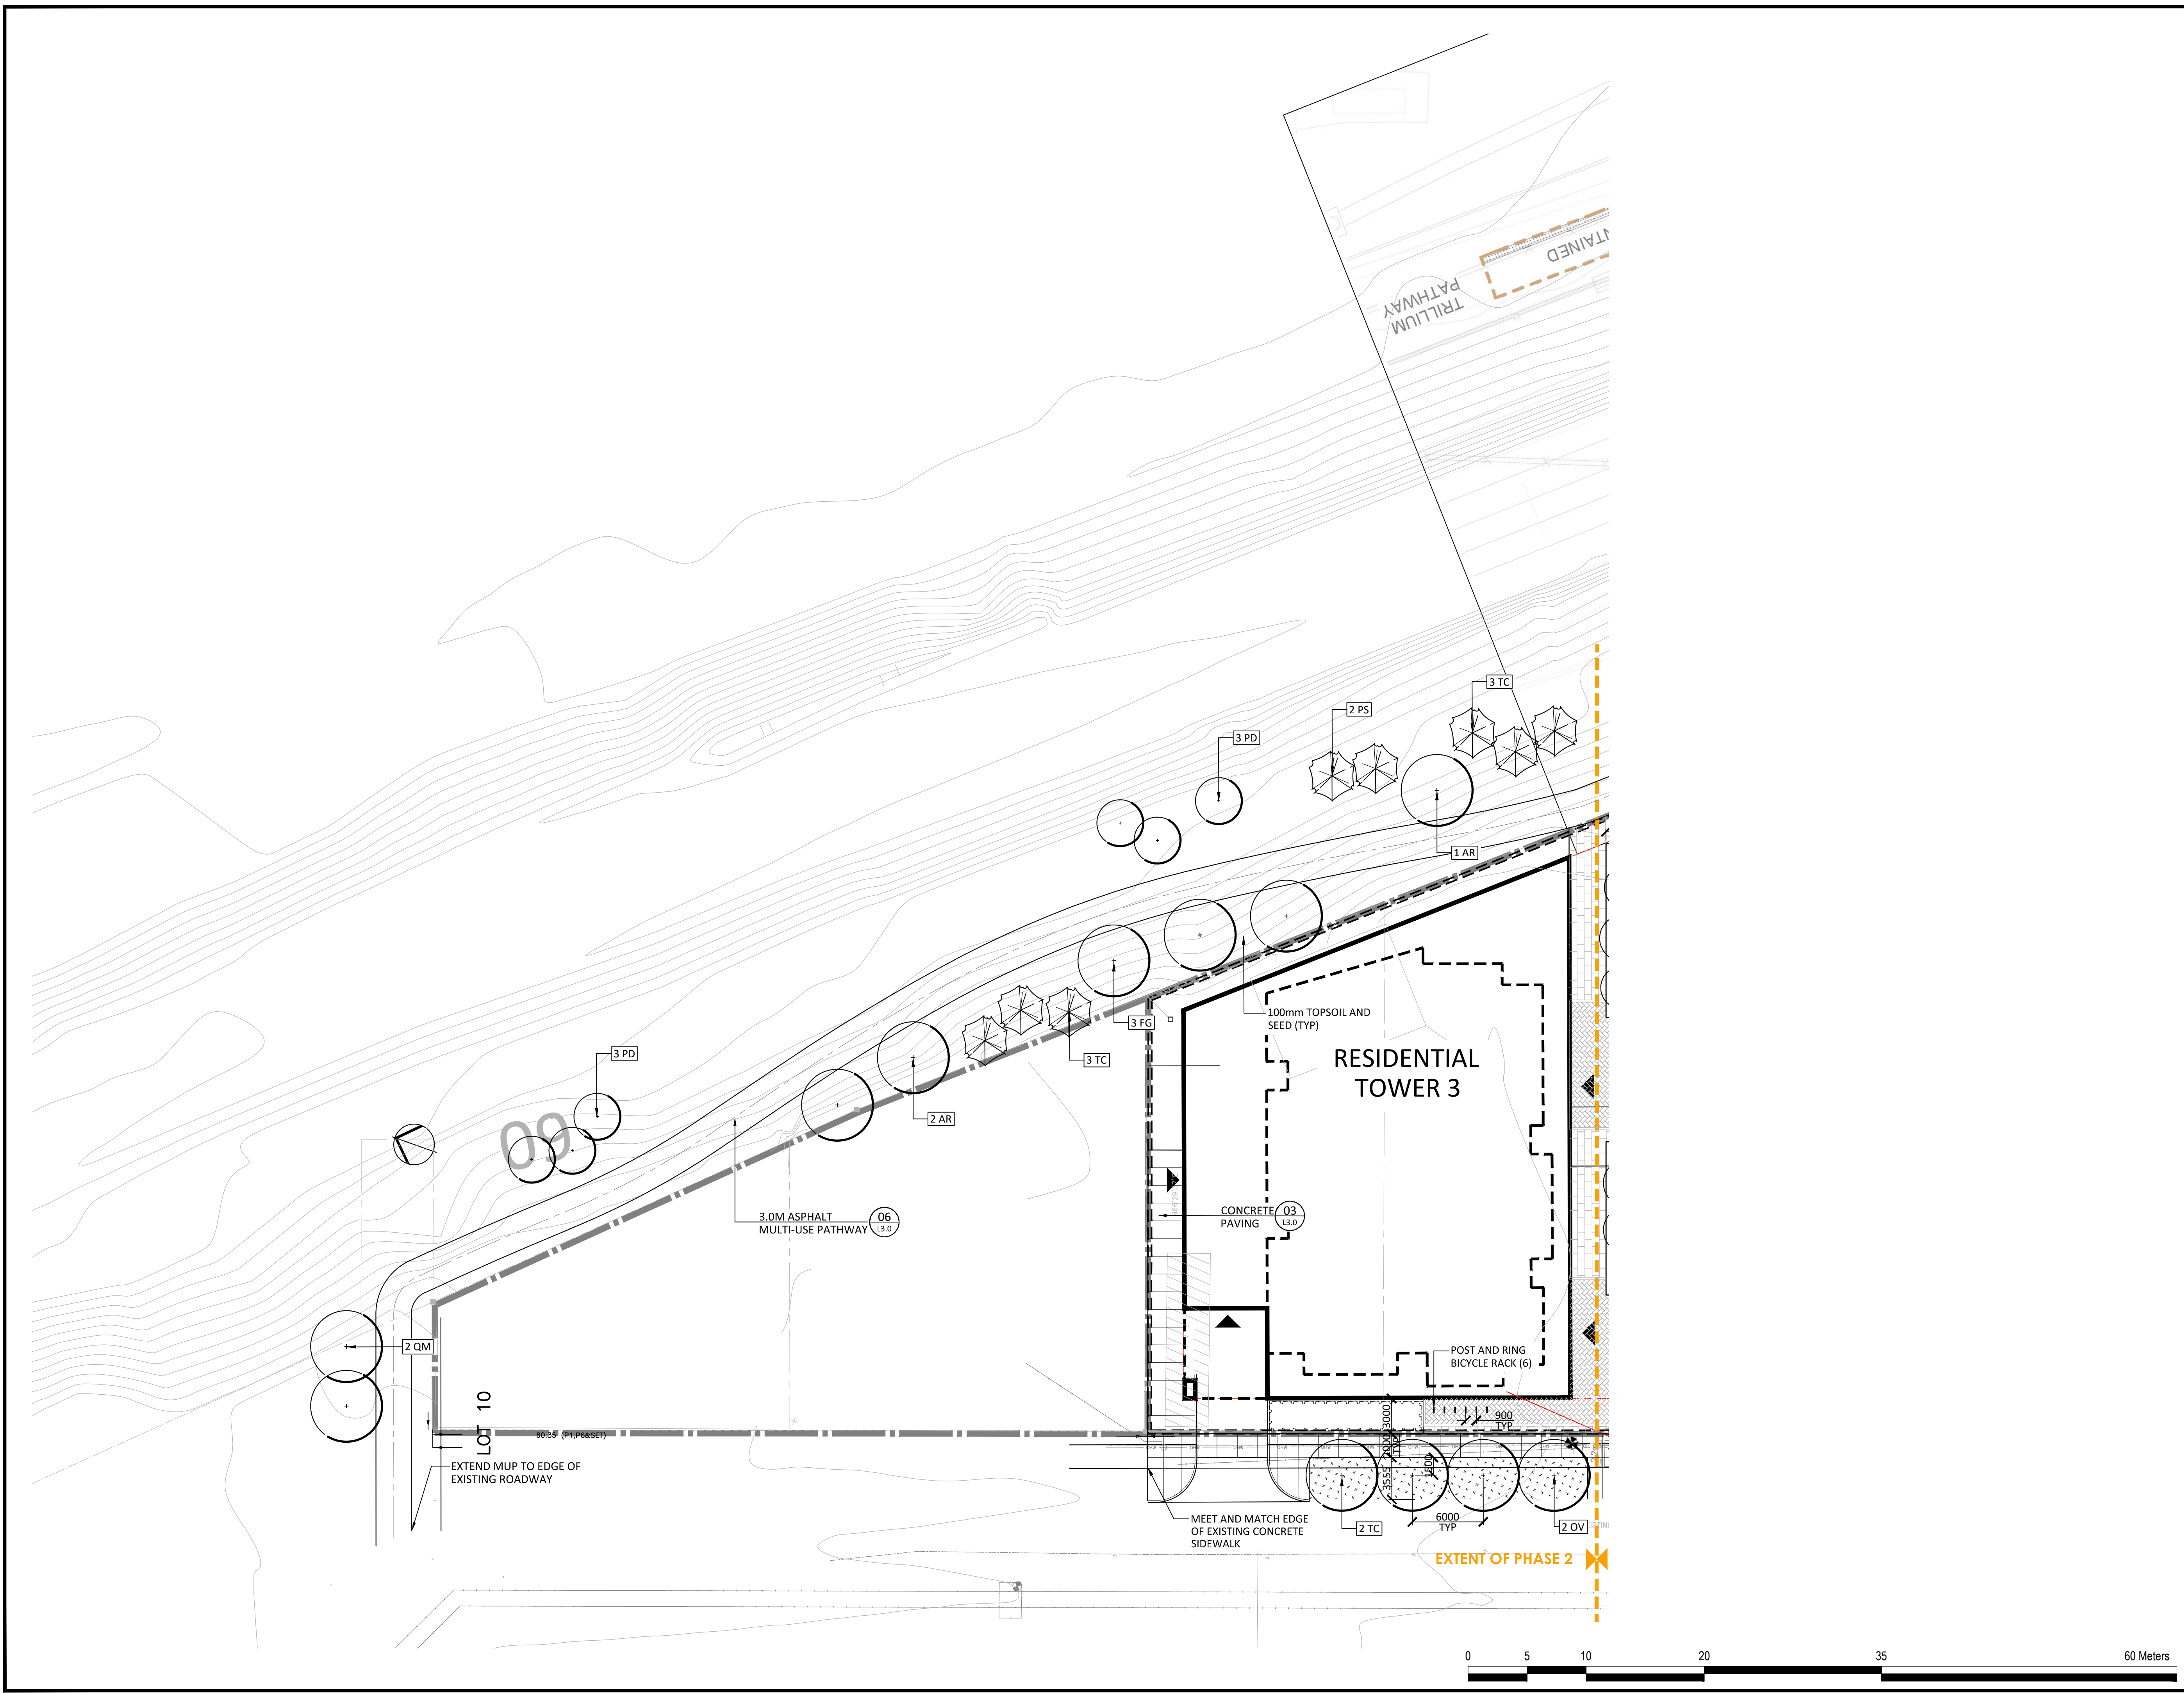


- GENERAL NOTES:**
- All measurements in millimeters unless specified otherwise. Do not scale drawing. All drawings to be read in conjunction with written specifications.
 - Copyright reserved. This drawing is the exclusive property of CSW Landscape Architects Ltd. and shall not be used without the consent thereof.
 - This Drawing may not be used for construction until signed by the landscape architect. It is the responsibility of the contractor to:
 - check and verify all dimensions on site;
 - report all errors and/or omissions to the landscape architect;
 - comply with all pertinent codes and by-laws;
 - check and verify locations of all underground services with all local utilities prior to any digging.
 - Minimum soil volume required for trees:

Tree Type / Size	Single Tree Soil Volume (m3)	Multiple Tree Soil Volume (m3/tree)
Ornamental	15	9
Columnar	15	9
Small	20	12
Medium	25	15
Large	30	18
Conifer	25	15

No.	Revision	Date
6	RE-ISSUED FOR SPA	1 MAR 2022
5	RE-ISSUED FOR SPA	17 DEC 2021
4	ISSUED FOR SPC	21 APR 2021
3	ISSUED FOR SPC	09 APR 2021
2	ISSUED FOR SPA / COORD.	17 OCT 2020
1	ISSUED FOR SPA / REZONING	08 AUG 2019

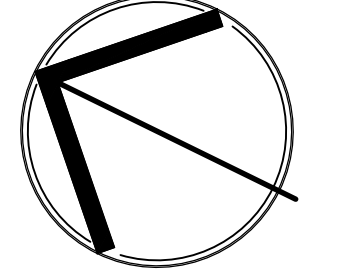North: 

Stamp: 

CSW Landscape Architecture
 Urban Design
 Site Planning
 Recreation and Park Planning
 Project Management

319 McRae Avenue, Suite 502, Ottawa, Ontario, K1Z 0B9
 Tel: (613) 729-4536


PBC GROUP  **CLV GROUP** 

Project:
951 Gladstone Avenue & 145 Loretta Avenue
 OTTAWA, ONTARIO


Drawing:
LANDSCAPE PLAN Phase II

Scale: 1:250	Date: July 2019
Design By: SC	Drawn By: SC
Project Number: 1987-01	Sheet Number: L2.0


D07-12-21-0053

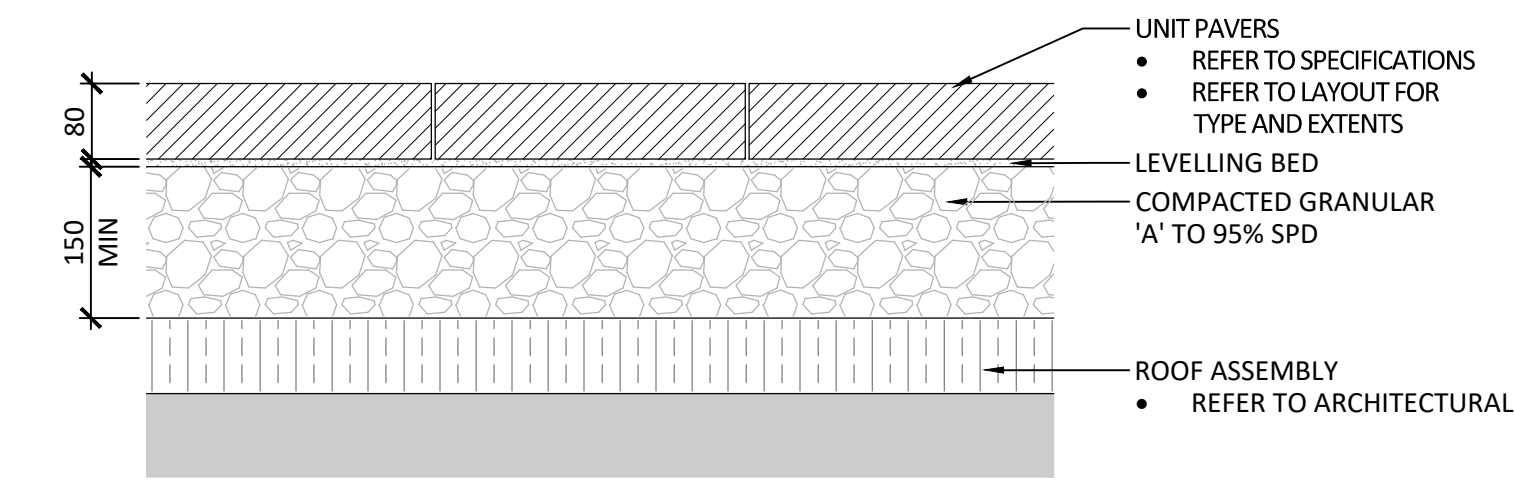


01 UNIT PAVING ON ROOF SLAB
Scale 1:10

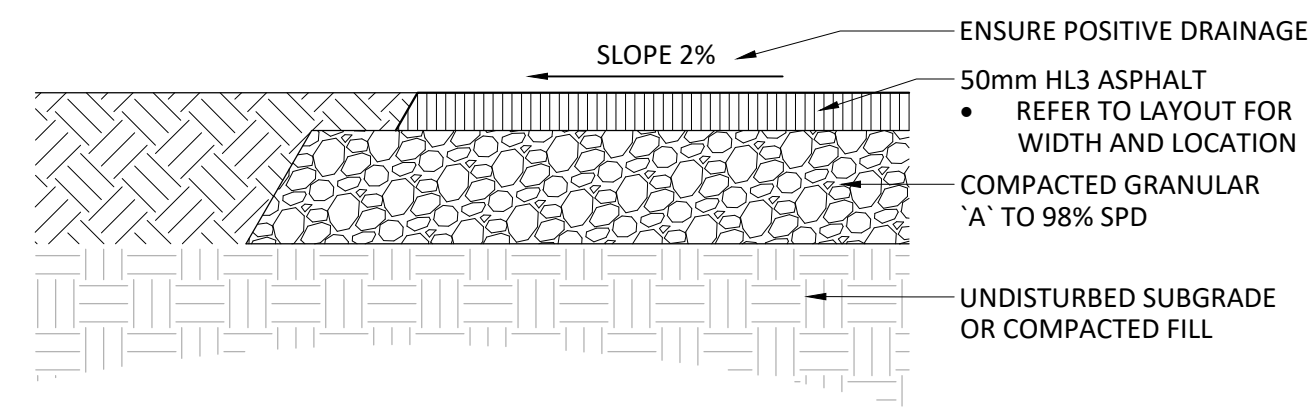


06 ASPHALT PATHWAY
Scale 1:10

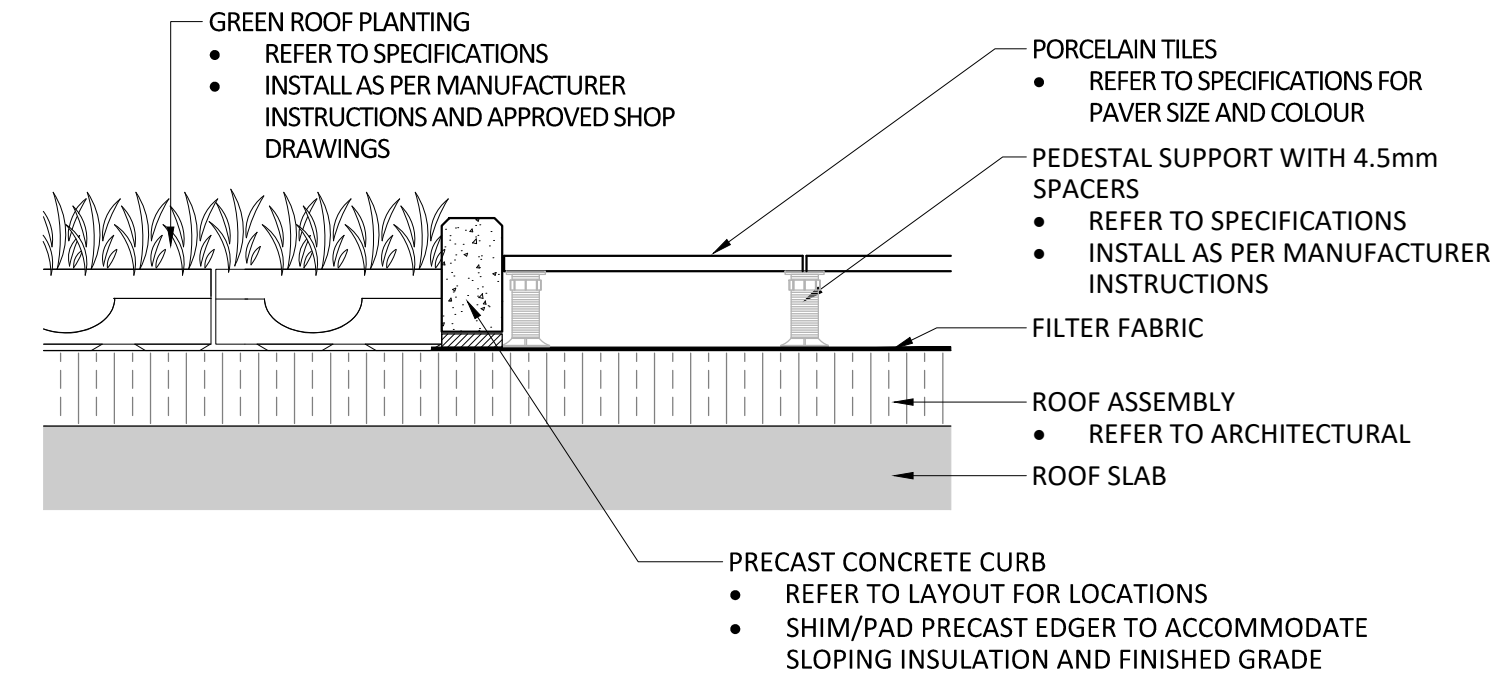


09 PORCELAIN TILE
Scale 1:10

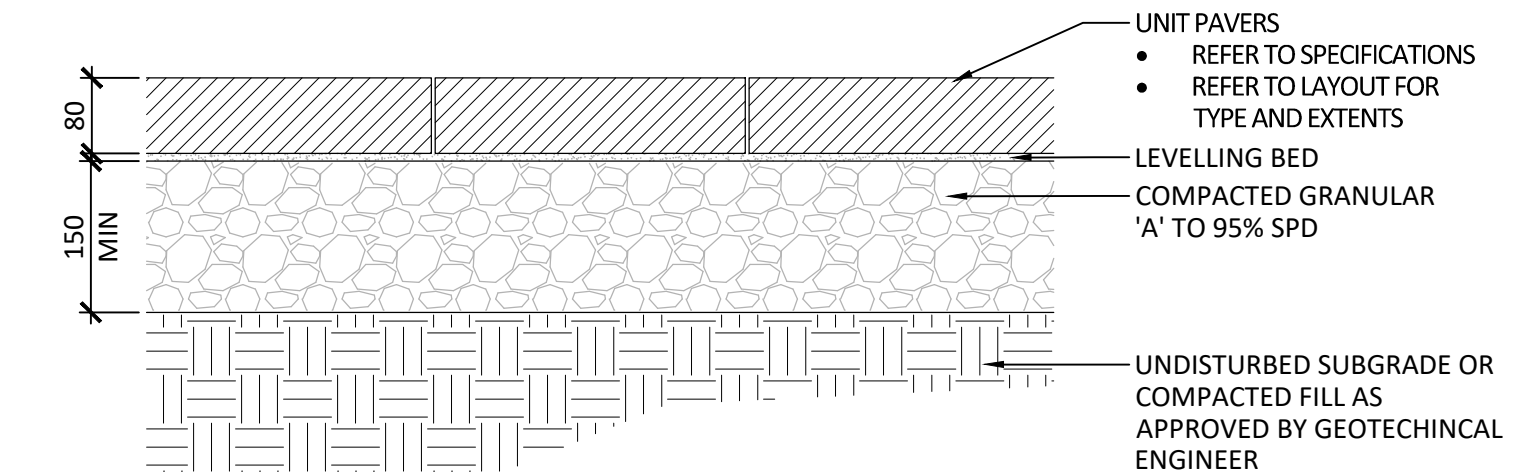

02 UNIT PAVING ON GRANULAR BASE
Scale 1:10

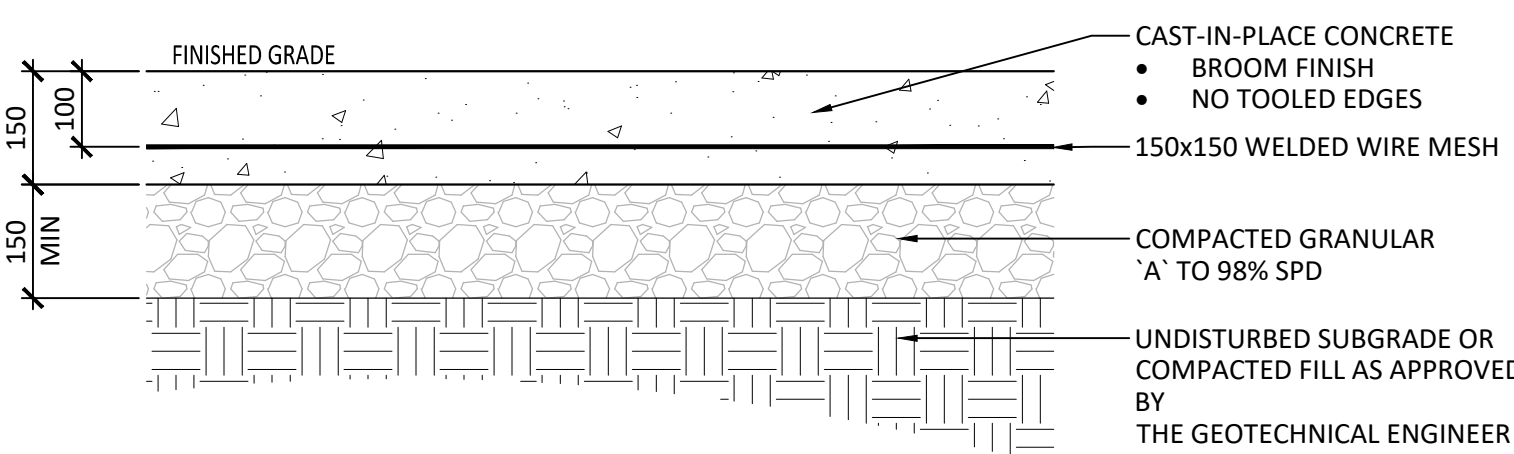


03 CONCRETE PAVING
Scale 1:10

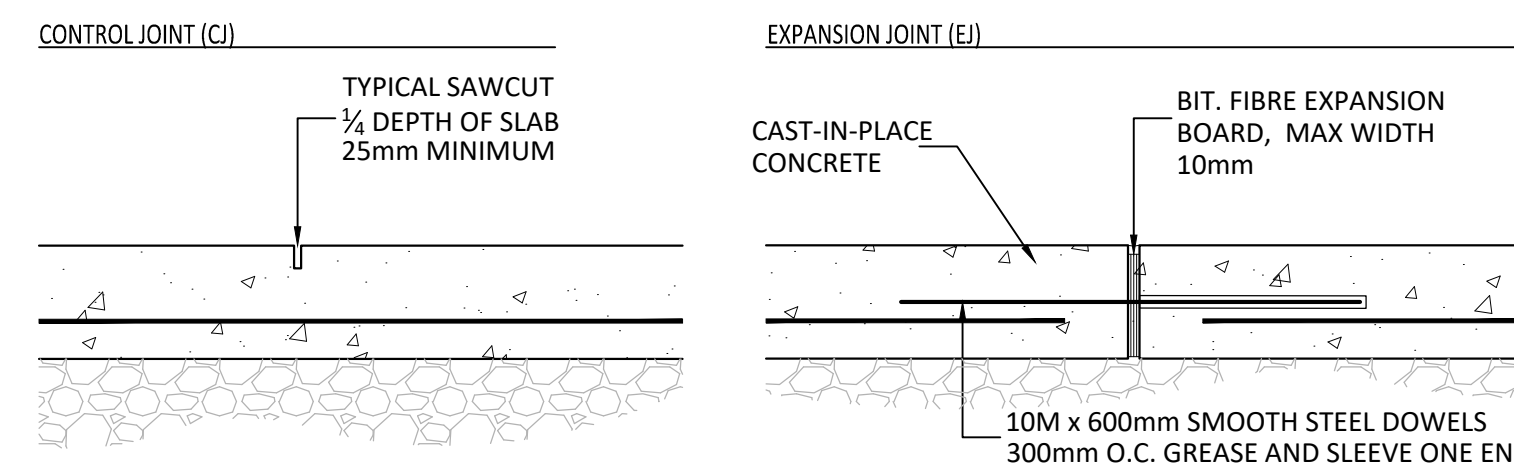


NOTES:
1. REFER TO DRAWINGS FOR JOINT LAYOUT
2. SAWCUT WITHIN 48 HOURS OF POUR
3. NO TOOLED EDGES

NOTES:
1. REFER TO DRAWINGS FOR JOINT LAYOUT
2. ALL STEEL DOWELS TO BE EPOXY-COATED
3. NO TOOLED EDGES

04 CONCRETE JOINTING
Scale 1:10

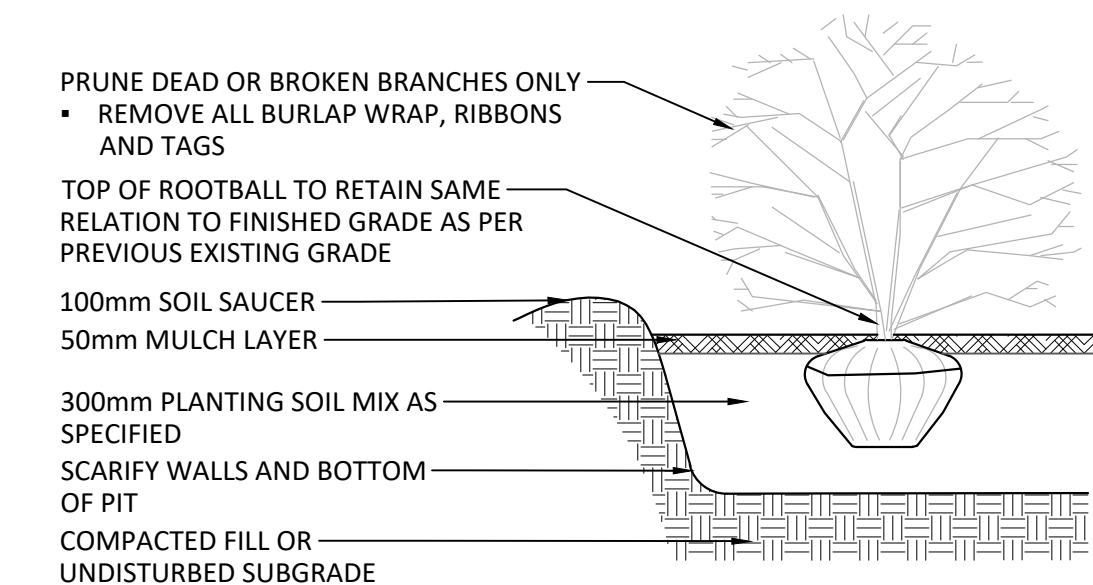

05 SHRUB/PERENNIAL PLANTING
NOT TO SCALE

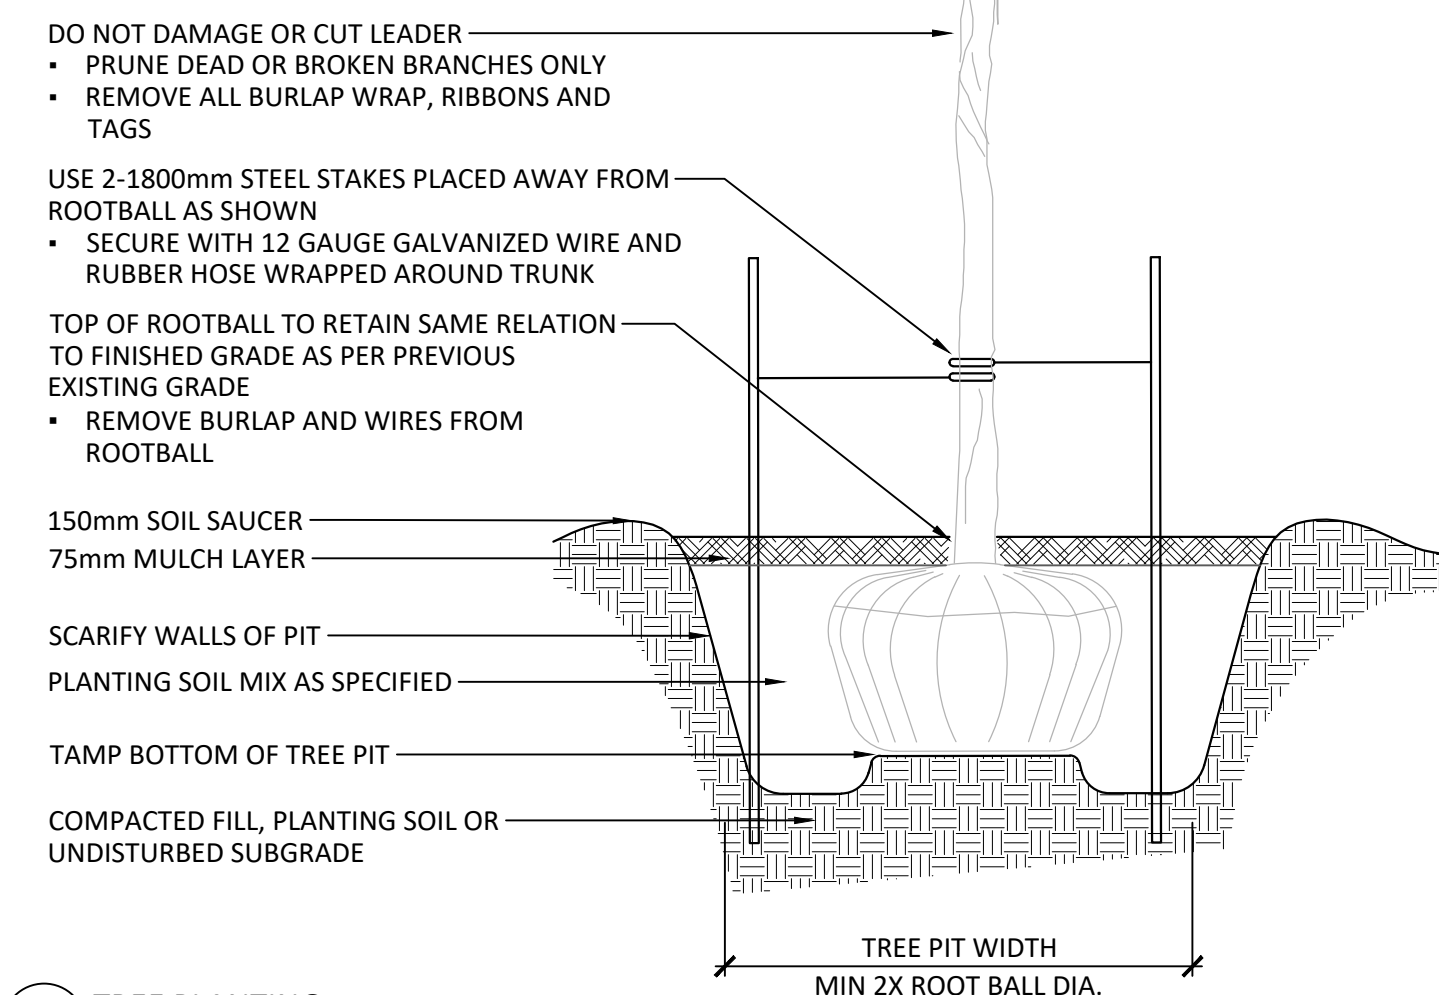

08 TREE PLANTING
NOT TO SCALE

GENERAL NOTES:

- All measurements in millimeters unless specified otherwise. Do not scale drawing. All drawings to be read in conjunction with written specifications.
- Copyright reserved. This drawing is the exclusive property of CSW Landscape Architects Ltd. and shall not be used without the consent thereof.
- This Drawing may not be used for construction until signed by the landscape architect. It is the responsibility of the contractor to:
 - check and verify all dimensions on site;
 - report all errors and/or omissions to the landscape architect;
 - comply with all pertinent codes and by-laws;
 - check and verify locations of all underground services with all local utilities prior to any digging.
- Minimum soil volume required for trees:

Tree Type / Size	Single Tree Soil Volume (m3)	Multiple Tree Soil Volume (m3/tree)
Ornamental	15	9
Columnar	15	9
Small	20	12
Medium	25	15
Large	30	18
Conifer	25	15

No.	Revision	Date
6	RE-ISSUED FOR SPA	1 MAR 2022
5	RE-ISSUED FOR SPA	17 DEC 2021
4	ISSUED FOR SPC	21 APR 2021
3	ISSUED FOR SPC	09 APR 2021
2	ISSUED FOR SPA / COORD.	17 OCT 2020
1	ISSUED FOR SPA / REZONING	08 AUG 2019

North: Stamp:

CSW Landscape Architecture
Urban Design
Site Planning
Recreation and Park Planning
Project Management

319 McRae Avenue, Suite 502, Ottawa, Ontario, K1Z 0B9
Tel: (613) 729-4536

PBC GROUP CLV GROUP



Project: 951 Gladstone Avenue & 145 Loretta Avenue

OTTAWA, ONTARIO

Drawing: DETAILS

Scale:	Date:
Design By:	Drawn By:
Project Number:	Sheet Number:

July 2019
SC SC
1987-01 L3.0

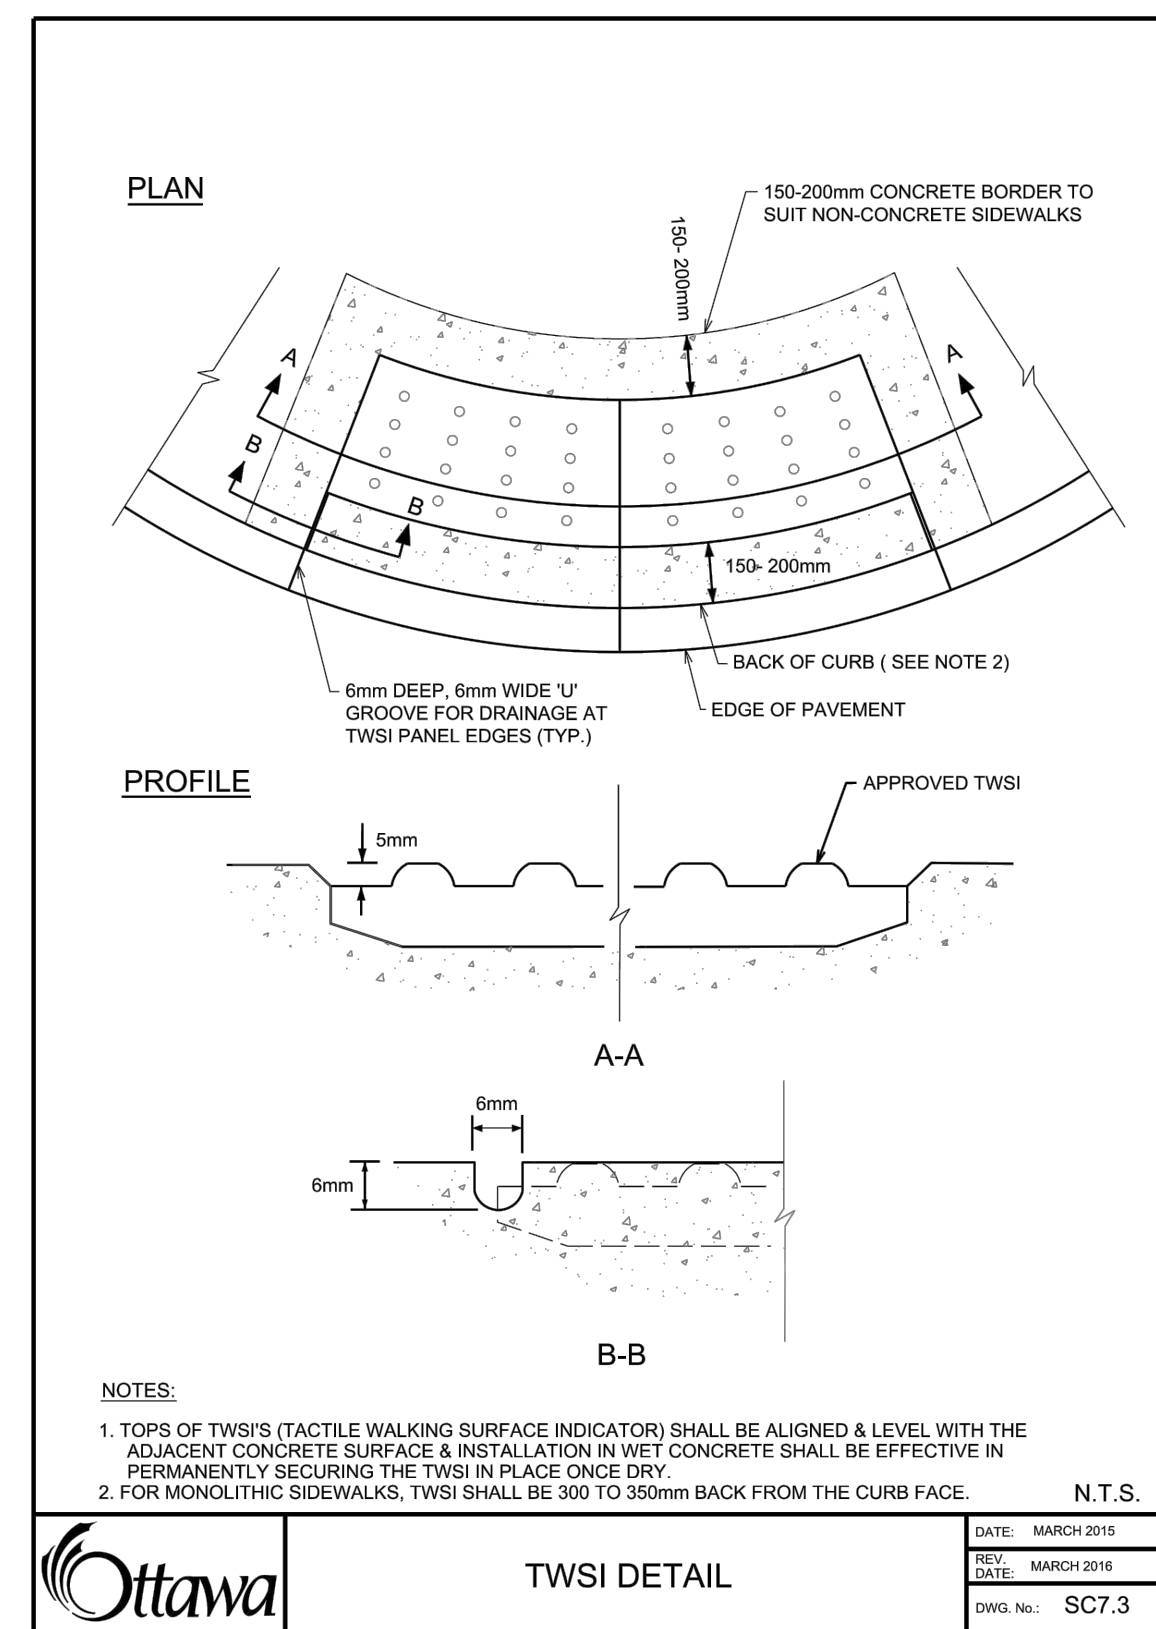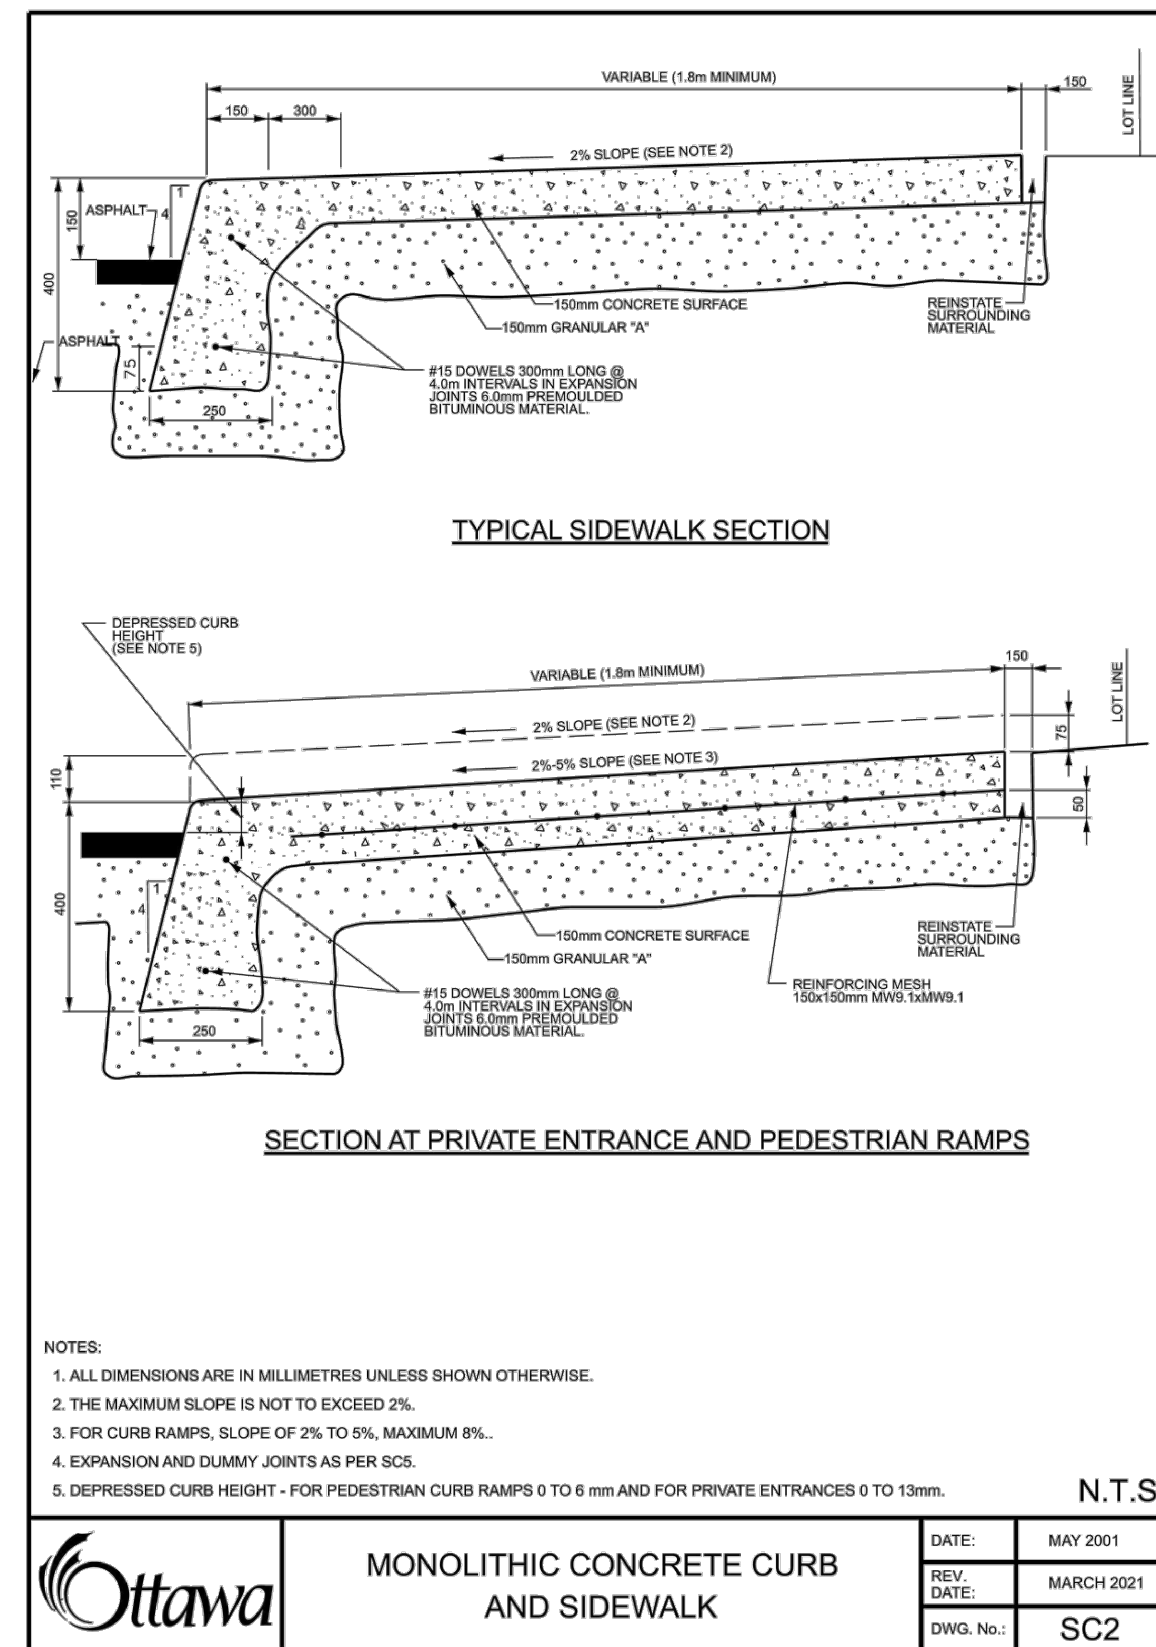

Ottawa	MONOLITHIC CONCRETE CURB AND SIDEWALK	DATE:	MAY 2001
		REV:	MARCH 2021
		DATE:	MARCH 2021
		DWG. No.:	SC2

Ottawa	TWSI DETAIL	DATE:	MARCH 2015
		REV:	MARCH 2018
		DATE:	MARCH 2018
		DWG. No.:	SC7.3

GENERAL NOTES:

- All measurements in millimeters unless specified otherwise. Do not scale drawing. All drawings to be read in conjunction with written specifications.
- Copyright reserved. This drawing is the exclusive property of CSW Landscape Architects Ltd. and shall not be used without the consent thereof.
- This Drawing may not be used for construction until signed by the landscape architect. It is the responsibility of the contractor to:
 - check and verify all dimensions on site;
 - report all errors and/or omissions to the landscape architect;
 - comply with all pertinent codes and by-laws;
 - check and verify locations of all underground services with all local utilities prior to any digging.

4. Minimum soil volume required for trees:

Tree Type / Size	Single Tree Soil Volume (m ³)	Multiple Tree Soil Volume (m ³ /tree)
Ornamental	15	9
Columnar	15	9
Small	20	12
Medium	25	15
Large	30	18
Conifer	25	15

6	RE-ISSUED FOR SPA	1 MAR 2022
5	RE-ISSUED FOR SPA	17 DEC 2021
4	ISSUED FOR SPC	21 APR 2021
3	ISSUED FOR SPC	09 APR 2021
2	ISSUED FOR SPA / COORD.	17 OCT 2020
1	ISSUED FOR SPA / REZONING	08 AUG 2019
No.	Revision	Date

North: _____ Stamp: _____

CSW Landscape Architecture
 Urban Design
 Site Planning
 Recreation and Park Planning
 Project Management

319 McRae Avenue, Suite 502, Ottawa, Ontario, K1Z 0B9
 Tel: (613) 729-4536

Project:
951 Gladstone Avenue & 145 Loretta Avenue
 OTTAWA, ONTARIO

Drawing:
DETAILS

Scale:	Date:
Design By:	Drawn By:
Project Number:	Sheet Number:
SC	SC
1987-01	L3.1