



PARKING LEVEL P1	
GFA	95,702 ft ²
# SPACES	218

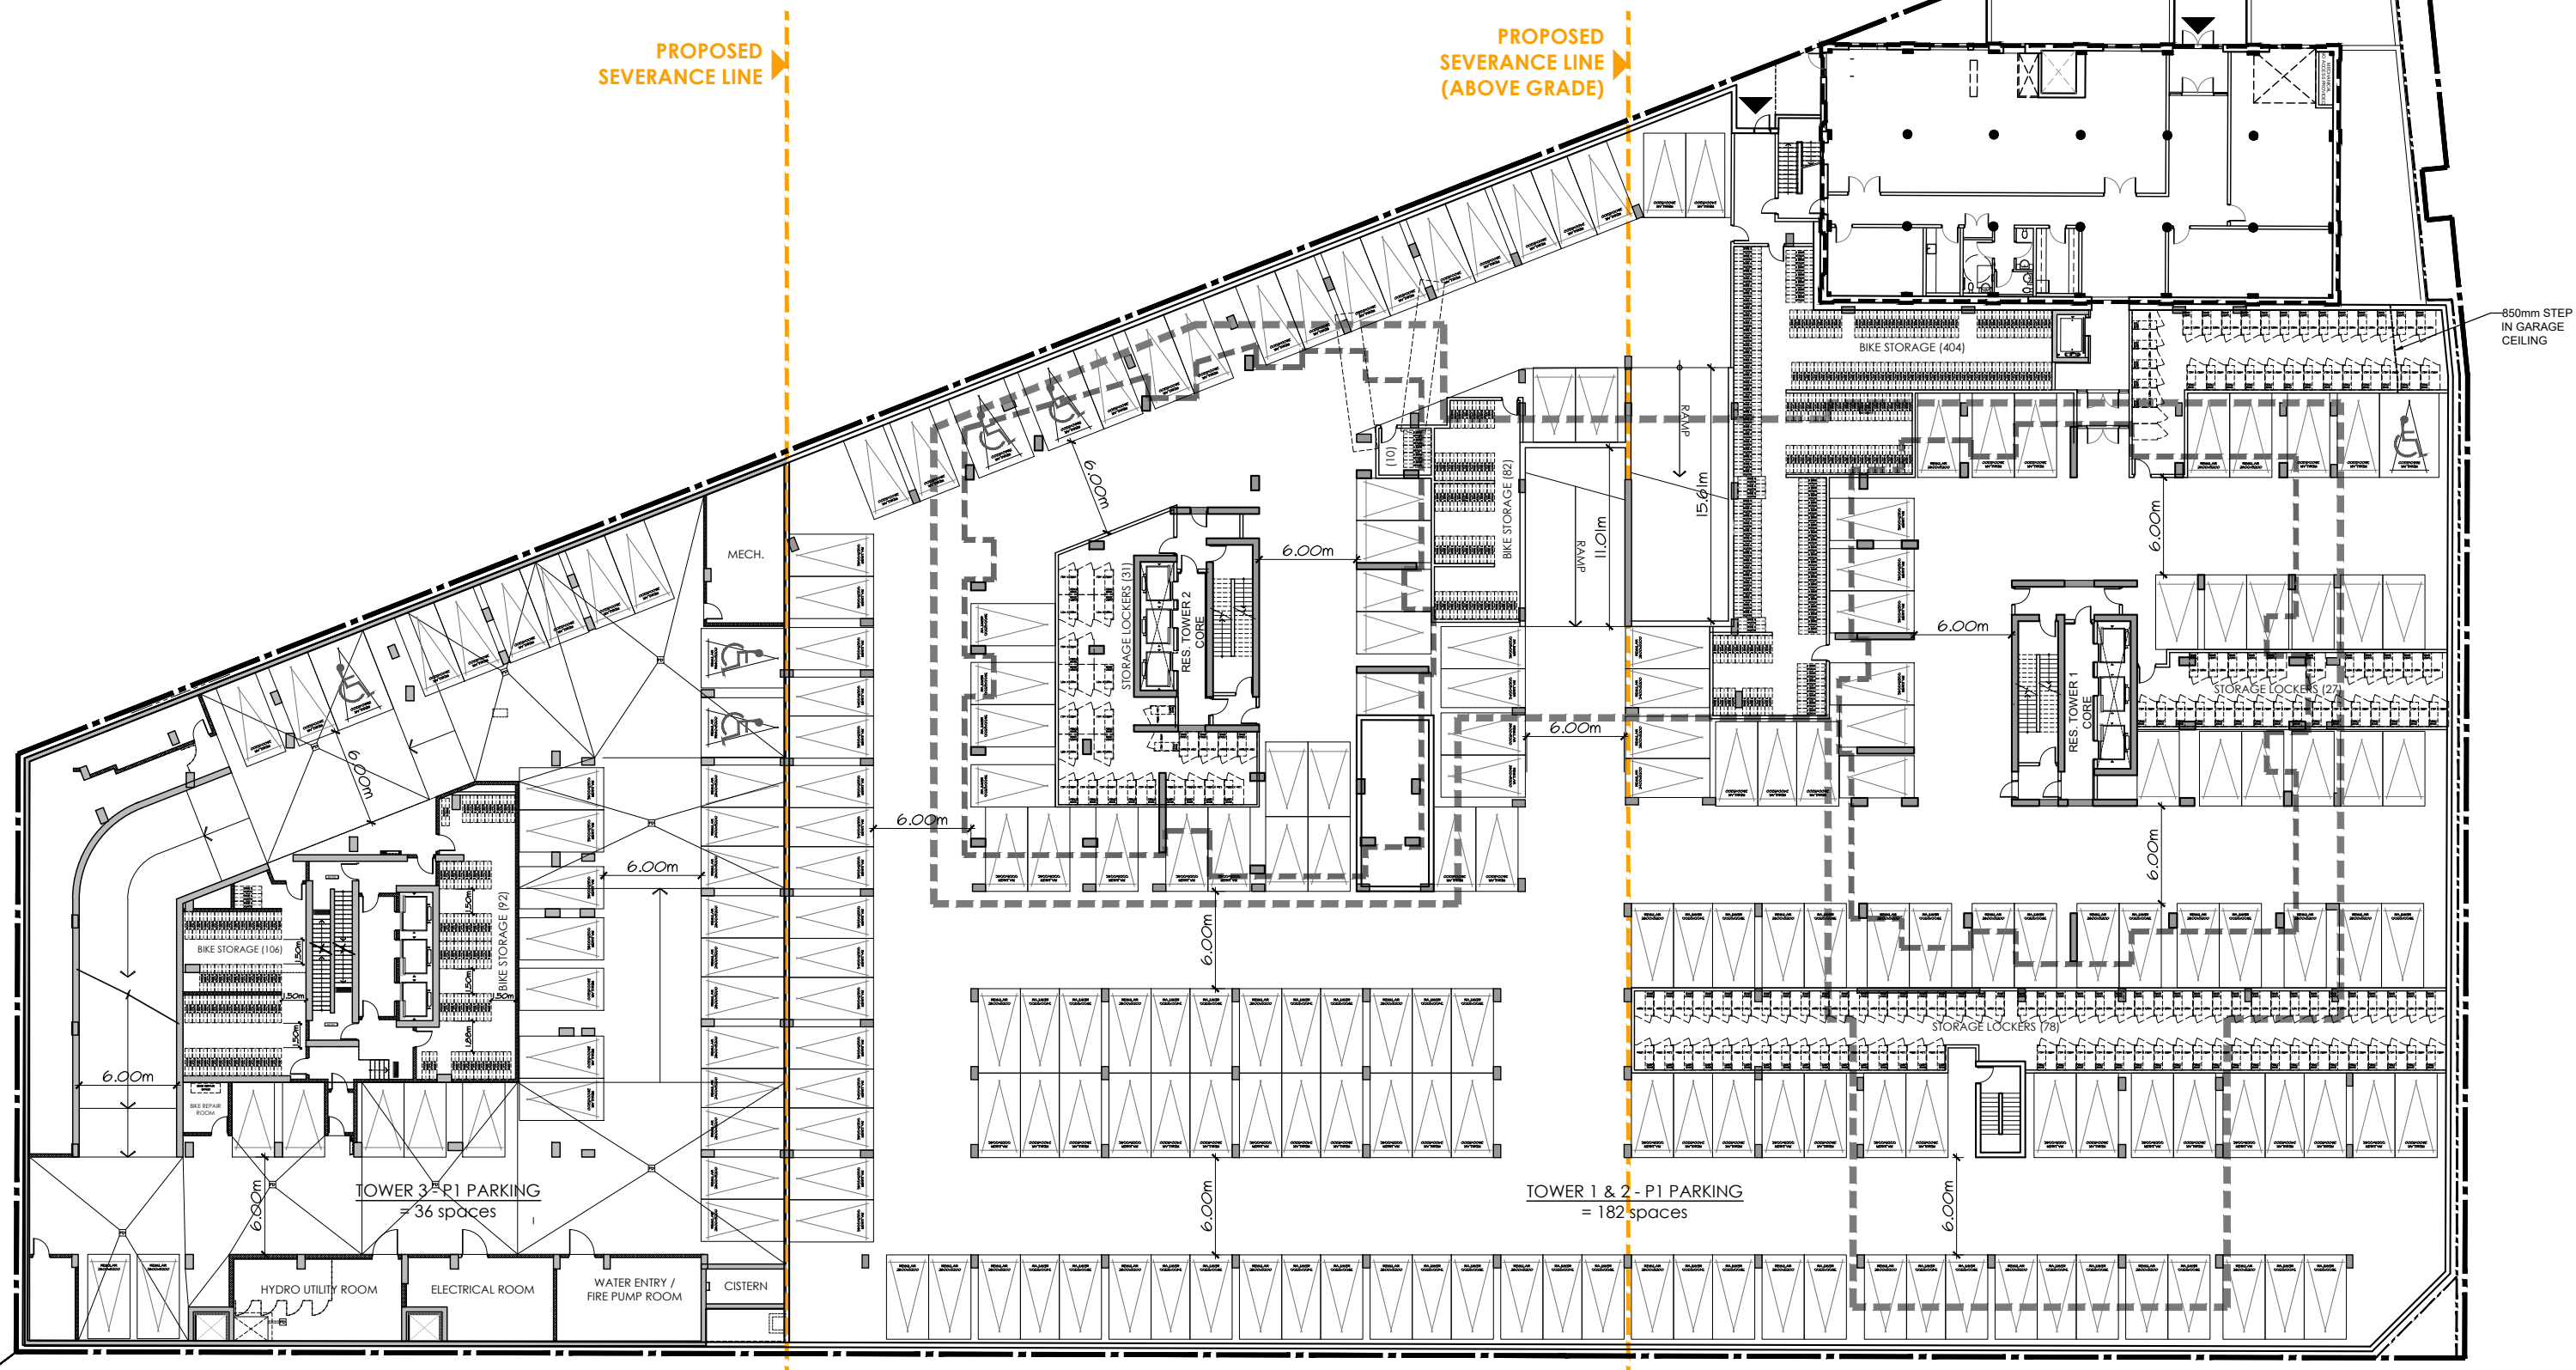

GLADSTONE + LORETTA
SITE PLAN CONTROL

Parking Plan P1

 

PBC GROUP



JUNE, 2024
scale 1:400