
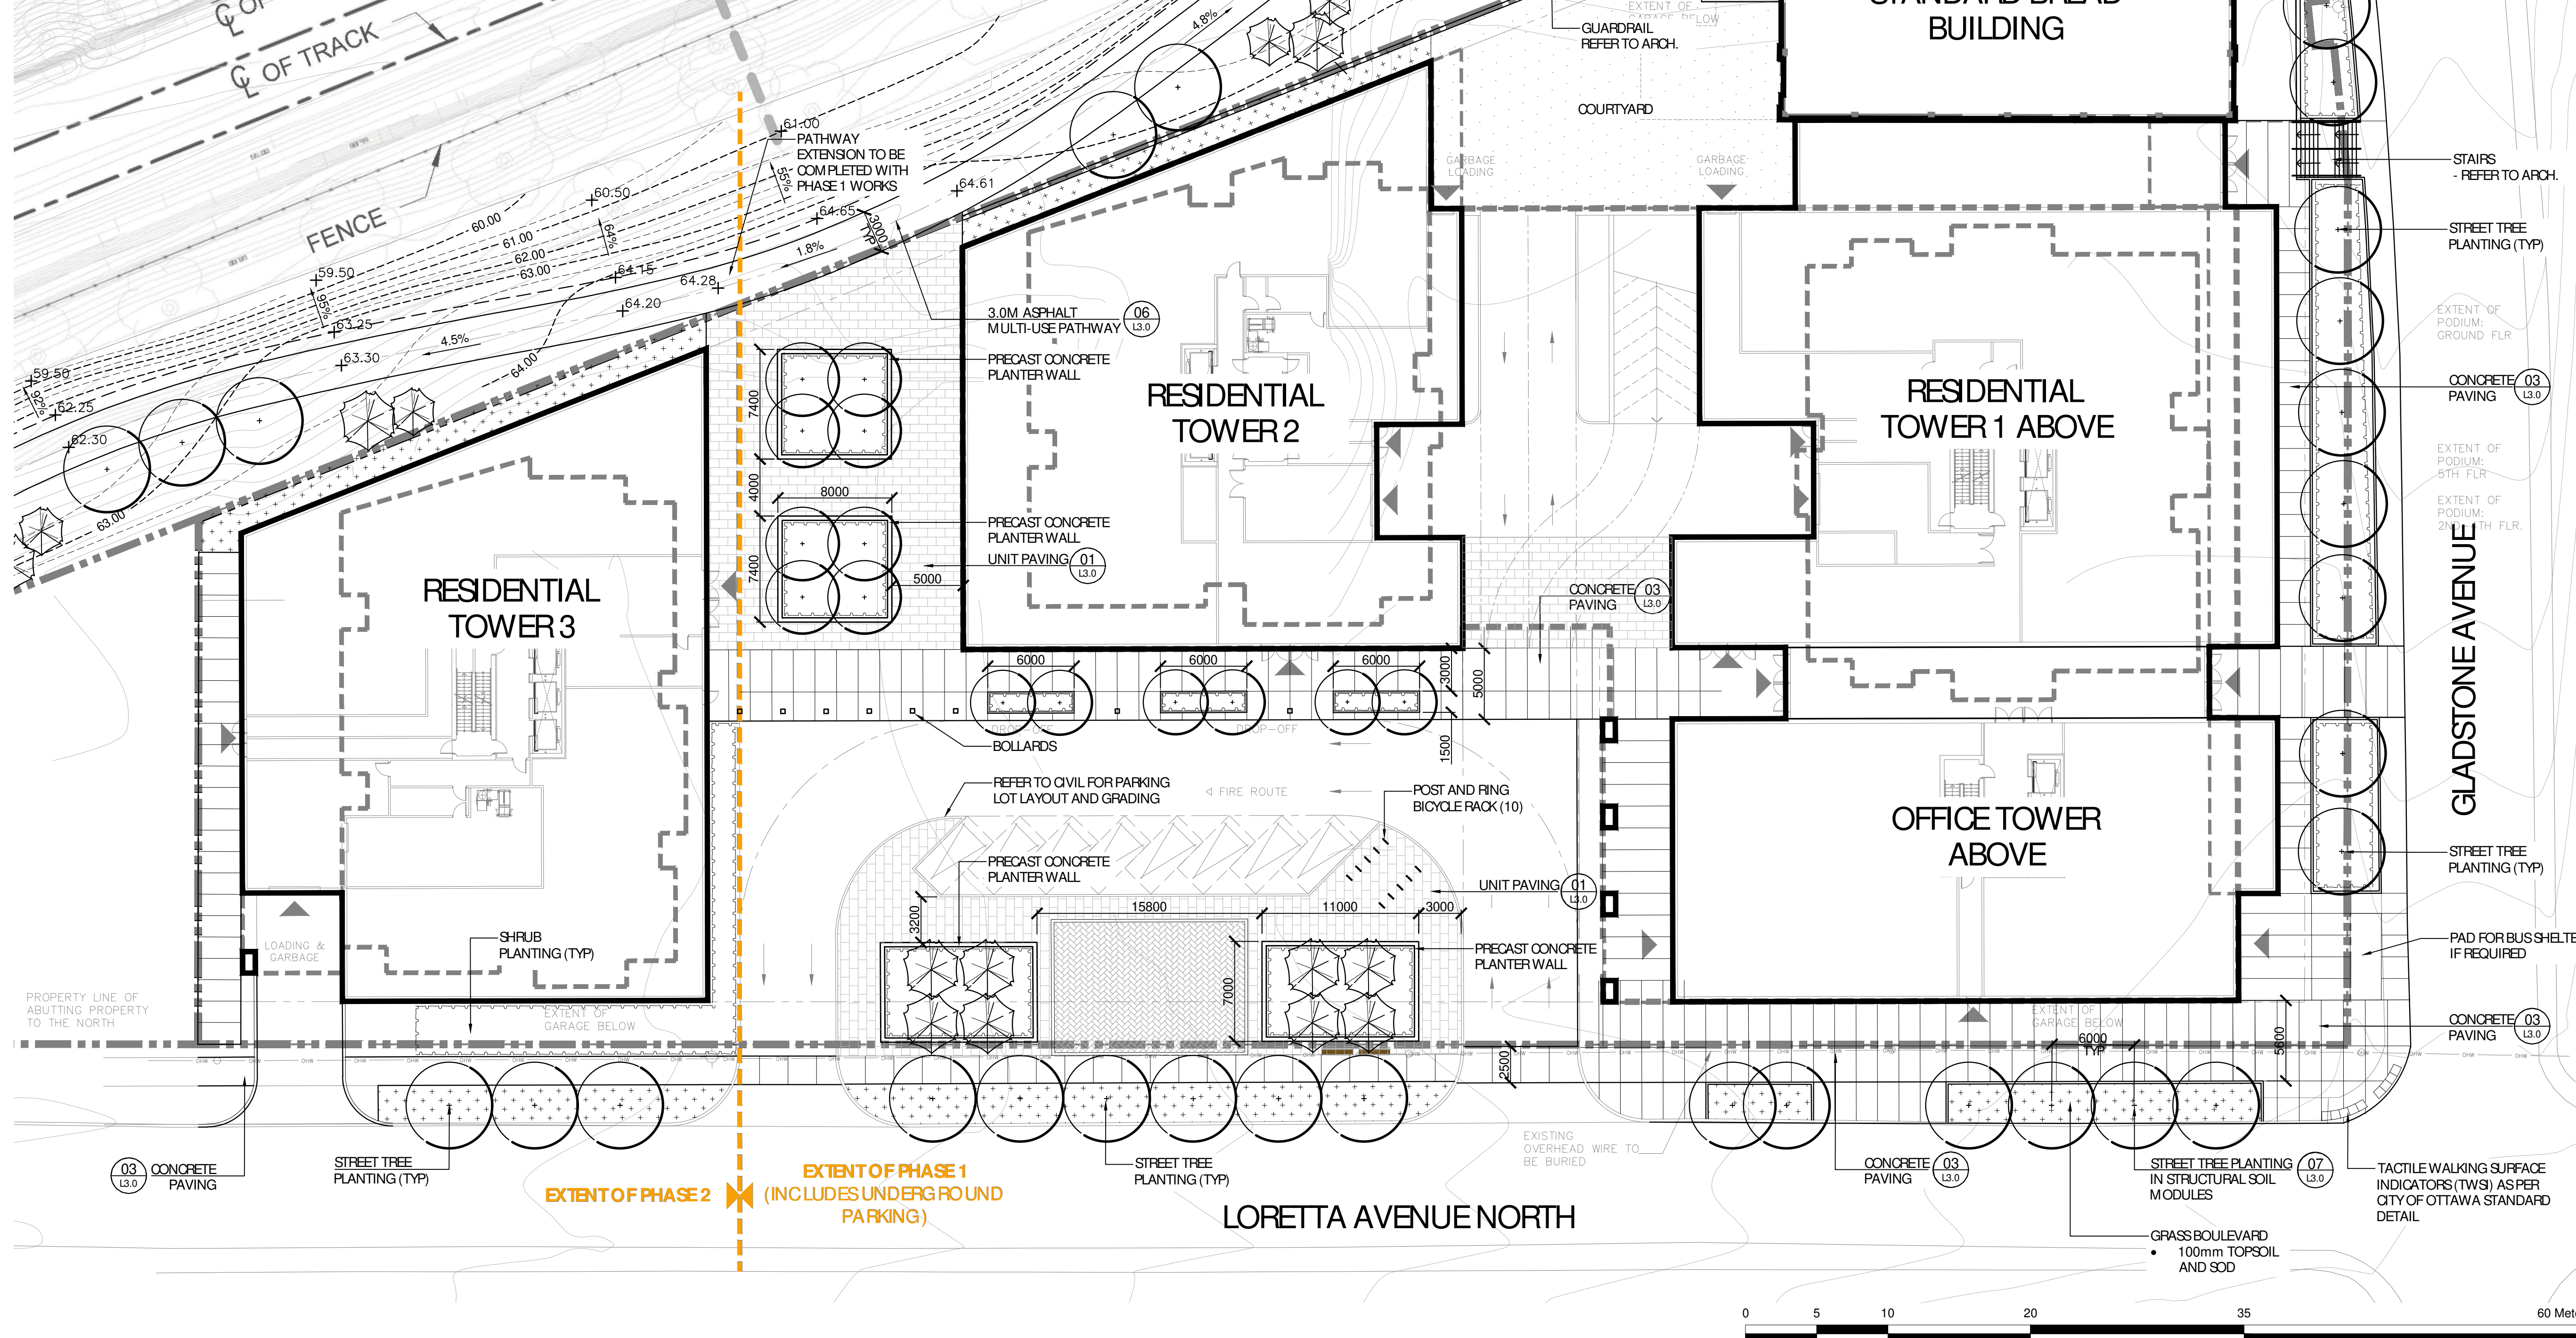


KEY	BOTANICAL NAME	COMMON NAME	QTY	SIZE	REMARKS
<b>PLANT LIST</b>					
<b>DECIDUOUS TREES</b>					
AC	AMELANCHIER CANADENSIS	SERVICE BERRY	8	50mm CAL.	MULTI-STEM
CO	CELTIS OCCIDENTALIS	COMMON HACKBERRY	6	70mm CAL.	B&B / W.B
GTS	GLEDITSIA TRICANTHOS VAR. INERMIS	HONEYLOCUST	8	70mm CAL.	B&B / W.B
OV	Ostrya virginiana	IRONWOOD	4	70mm CAL.	B&B / W.B
QM	QUERCUS MACROCARPA	BURR OAK	6	70mm CAL.	B&B / W.B
PM	PRUNUS MAACKII	AMUR CHOKOCHERRY	6	50mm CAL.	B&B / W.B
TC	TILIA CORDATA	LITTLE LEAF LINDEN	4	50mm CAL.	B&B / W.B
<b>CONIFEROUS TREES</b>					
PY	PINUS SYLVESTRIS	SCOTS PINE	3	4.0M HT	B&B / W.B
PP	PICEA PUNGENS	COLORADO SPRUCE	8	2.0M HT	B&B / W.B
<b>SHRUBS</b>					
JH	JUNIPERUS HORIZONTALIS 'PLUMOSA COMPACTA'	COMPACT ANDORA JUNIPER	TBC	600mm SPR.	POT. 750mm O.C.
SB	SPIREA X BUMALDA 'GOLDFLAME'	GOLDFLAME SPIREA	TBC	500mm HT.	POT. 600mm O.C.
SS	SORBARIA SORBI-FOLIA	FALSE SPIREA	TBC	500mm HT.	POT. 900mm O.C.
SB	RHUS AROMATICA 'GRO-LOW'	GRO-LOW FRAGRANT SUMAC	TBC	1 GAL. POT.	POT. 600mm O.C.
<b>PERENNIALS AND GRASSES</b>					
HS	HEMEROCALLIS 'PLUM ROYAL'	PLUM ROYAL DAYLILY	TBC	1 GAL. POT.	POT. 450mm O.C.
MS	MISCANTHUS SIN. 'GRACILIMUS'	MAIDEN GRASS	TBC	1 GAL. POT.	POT. 600mm O.C.
PV	PANICUM VIRGATUM	SWITCH GRASS	TBC	1 GAL. POT.	POT. 600mm O.C.
DC	DESCHAMPSIA CESPITOSA	TUFTED HAIR GRASS	TBC	1 GAL. POT.	POT. 600mm O.C.
AM	ACHILLEA MILLEFOLIUM 'PAPRIKA'	PAPRIKA YARROW	TBC	1 GAL. POT.	POT. 450mm O.C.
AA	ASTILBE AENDSI 'FANAL'	FANAL ASTILBE	TBC	1 GAL. POT.	POT. 450mm O.C.
ER	ERIMEDIUM RUBRUM	RED BARRENWORT	TBC	1 GAL. POT.	POT. 450mm O.C.
GM	GERANIUM MACROPHYLLUM 'SPRESSART'	BIGFOOT GERANIUM	TBC	1 GAL. POT.	POT. 450mm O.C.
HM	HEUCHERA MACROPHYLLA 'AUTUMN BRIDE'	AUTUMN BRIDE CORAL BELLS	TBC	1 GAL. POT.	POT. 450mm O.C.

KEY	BOTANICAL NAME	COMMON NAME	QTY	SIZE	REMARKS
<b>PLANT LIST - MUP</b>					
<b>DECIDUOUS TREES</b>					
CO	CELTIS OCCIDENTALIS	COMMON HACKBERRY	6	70mm CAL.	B&B / W.B
QM	QUERCUS MACROCARPA	BURR OAK	6	70mm CAL.	B&B / W.B
OV	Ostrya virginiana	IRONWOOD	5	70mm CAL.	B&B / W.B
<b>CONIFEROUS TREES</b>					
PS	PINUS STROBUS	EASTERN WHITE PINE	8	2.0M HT	B&B / W.B
PY	PINUS SYLVESTRIS	SCOTS PINE	8	4.0M HT	B&B / W.B

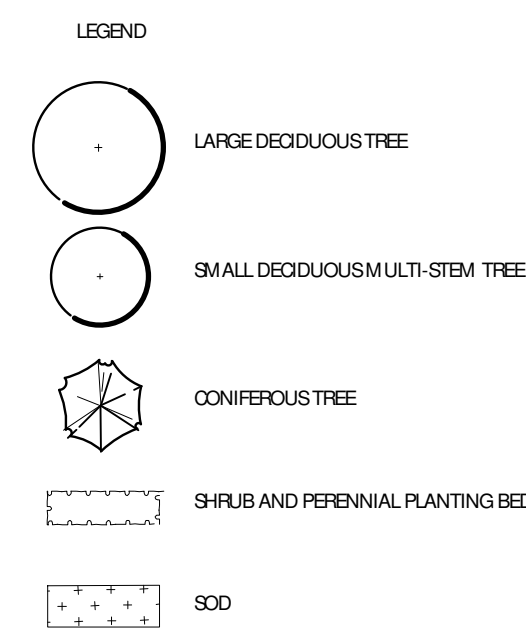

**GENERAL NOTES**

- All measurements in millimeters unless specified otherwise. Do not scale drawing. All drawings to be read in conjunction with written specifications.
- Copyright reserved. This drawing is the exclusive property of CSW Landscape Architects Ltd. and shall not be used without the consent thereof.
- This Drawing may not be used for construction until signed by the landscape architect. It is the responsibility of the contractor to:
  - check and verify all dimensions on site;
  - report all errors and/or omissions to the landscape architect;
  - comply with all pertinent codes and by-laws;
  - check and verify locations of all underground services with all local utilities prior to any digging.
- Soil volume for trees:
  - Small tree 20m<sup>3</sup>/U single
  - Small tree 12m<sup>3</sup>/U multiple
  - Medium tree 25m<sup>3</sup>/U single
  - Medium tree 15m<sup>3</sup>/U multiple
  - Large tree 30m<sup>3</sup>/U single
  - Large tree 18m<sup>3</sup>/U multiple
  - Conifer tree 25m<sup>3</sup>/U single
  - Conifer tree 15m<sup>3</sup>/U multiple

No.	Revision	Date
4	ISSUED FOR SPC	21 APR 2021
3	ISSUED FOR SPC	09 APR 2021
2	ISSUED FOR SPA / COORD.	17 OCT 2020
1	ISSUED FOR SPA / REZONING	08 AUG 2019

North:

Stamp:

**CSW** Landscape Architecture  
 Urban Design  
 Site Planning  
 Recreation and Park Planning  
 Project Management

319 McRae Avenue, Suite 502, Ottawa, Ontario, K1Z 0B9  
 Tel: (613) 729-4536

**PBC GROUP**

**CLV GROUP**

Project:  
**951 Gladstone Avenue & 145 Loretta Avenue**


OTAWA, ONTARIO

Drawing:  
**LANDSCAPE PLAN Phase I**

Scale: 1:250	Date: July 2019
Design By: CM	Drawn By: CM
Project Number: 1987-01	Sheet Number: L1.0

Label Save: 2021-04-21 12:14:41 PM  
 File Location: Z:\Projects\1987-01 Gladstone And Loretta\Drawing\SPA\1987-01 Gladstone & Loretta (Landscape) P17.dwg


Label Save: 2021-04-21 12:14:11 PM  
 File Location: Z:\Projects\1987-01 Gladstone And Loretta\Drawing\SPA\1987-01 Gladstone & Loretta (Landscape) R7.dwg

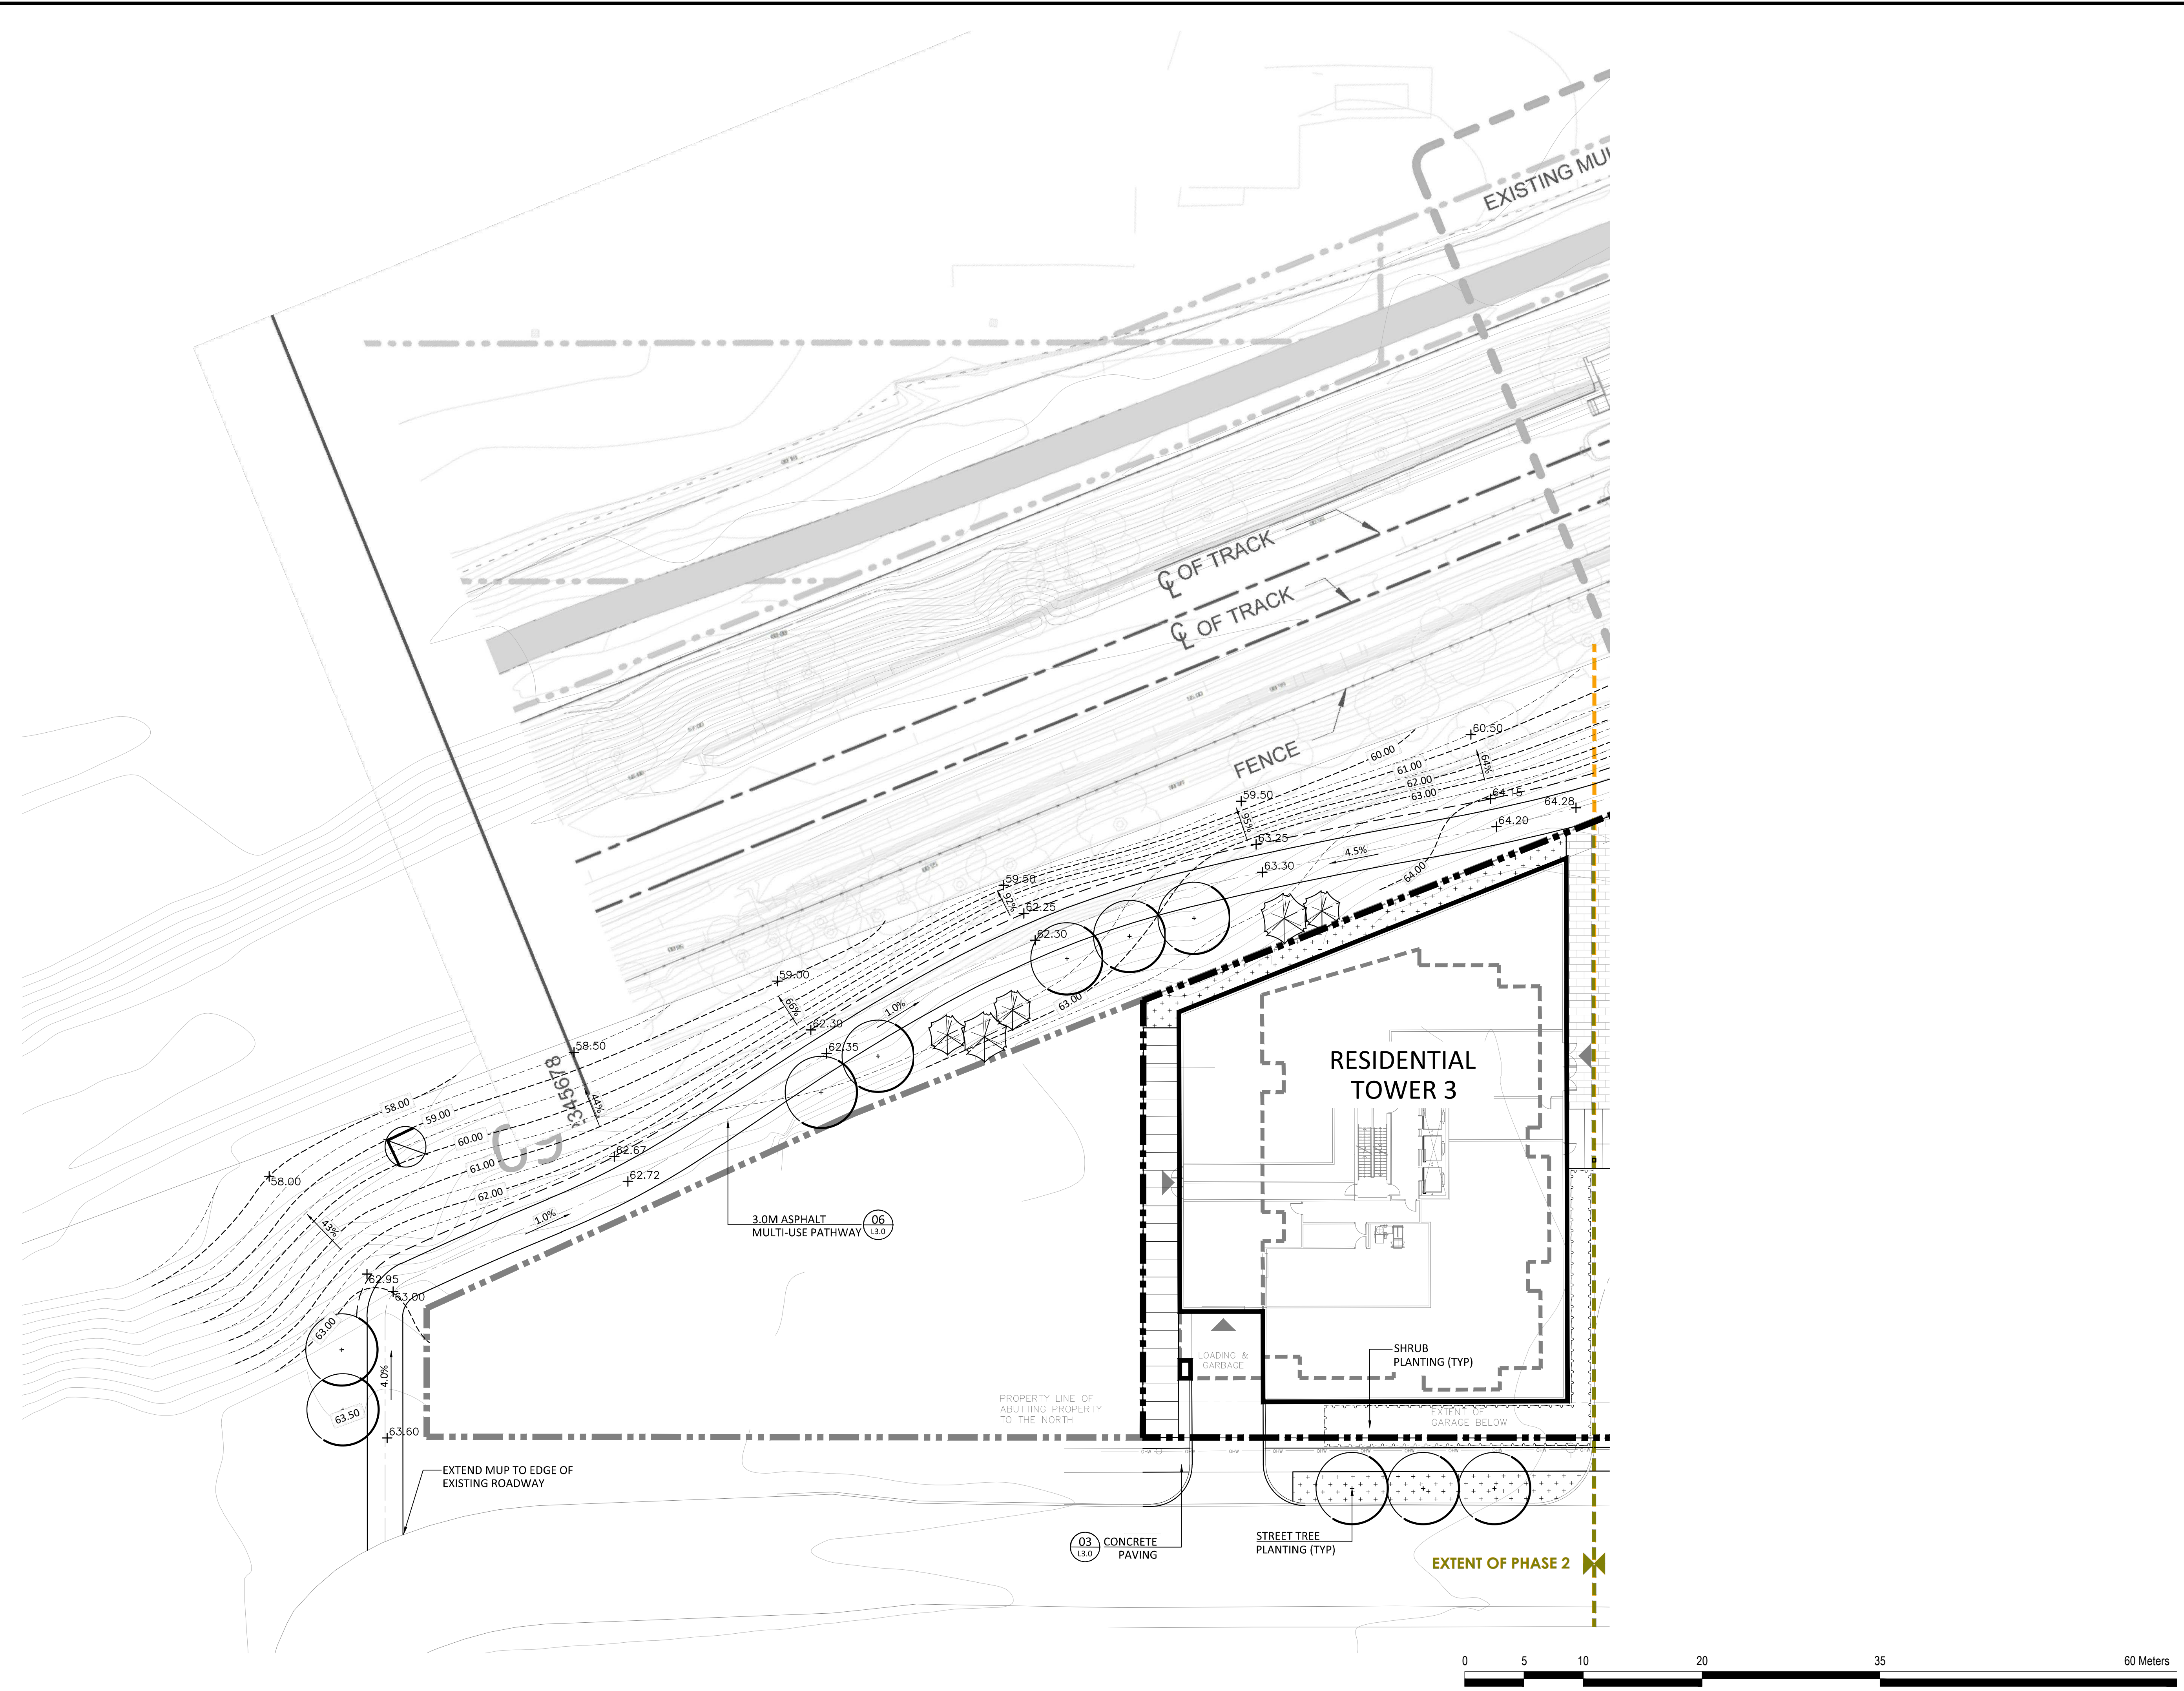


GENERAL NOTES:

- All measurements in millimeters unless specified otherwise. Do not scale drawing. All drawings to be read in conjunction with written specifications.
- Copyright reserved. This drawing is the exclusive property of CSW Landscape Architects Ltd. and shall not be used without the consent thereof.
- This Drawing may not be used for construction until signed by the landscape architect. It is the responsibility of the contractor to:
  - check and verify all dimensions on site;
  - report all errors and/or omissions to the landscape architect;
  - comply with all pertinent codes and by-laws;
  - check and verify locations of all underground services with all local utilities prior to any digging.
- Soil volume for trees:
  - Small tree 20m<sup>3</sup>/U single
  - Small tree 12m<sup>3</sup>/U multiple
  - Medium tree 25m<sup>3</sup>/U single
  - Medium tree 15m<sup>3</sup>/U multiple
  - Large tree 30m<sup>3</sup>/U single
  - Large tree 18m<sup>3</sup>/U multiple
  - Conifer tree 25m<sup>3</sup>/U single
  - Conifer tree 15m<sup>3</sup>/U multiple

No.	Revision	Date
4	ISSUED FOR SPC	21 APR 2021
3	ISSUED FOR SPC	09 APR 2021
2	ISSUED FOR SPA / COORD.	17 OCT 2020
1	ISSUED FOR SPA / REZONING	08 AUG 2019

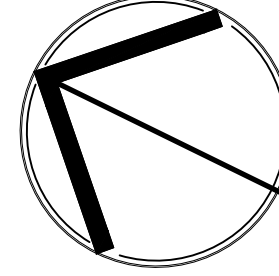North: 

Stamp: 

**CSW** Landscape Architecture  
 Urban Design  
 Site Planning  
 Recreation and Park Planning  
 Project Management


319 McRae Avenue, Suite 502, Ottawa, Ontario, K1Z 0B9  
 Tel: (613) 729-4536


Project:  
**951 Gladstone Avenue & 145 Loretta Avenue**  
 OTTAWA, ONTARIO

Drawing:  
**LANDSCAPE PLAN Phase II**


Scale: 1:250	Date: July 2019
Design By: SC	Drawn By: SC
Project Number: 1987-01	Sheet Number: L2.0

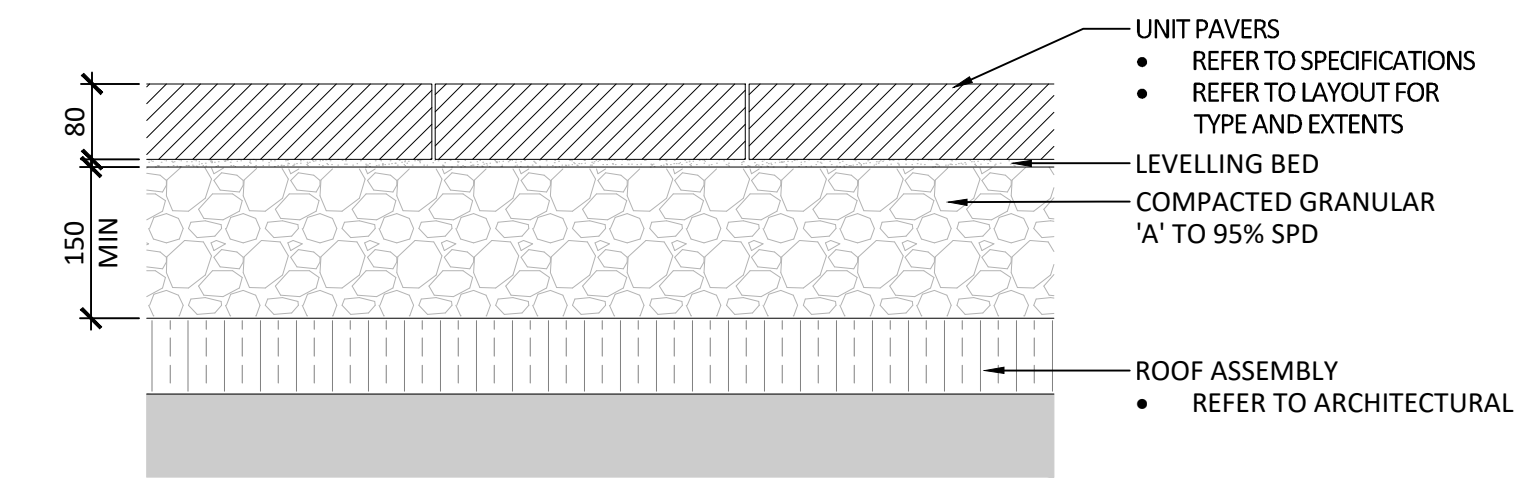


01 UNIT PAVING ON ROOF SLAB  
Scale 1:10

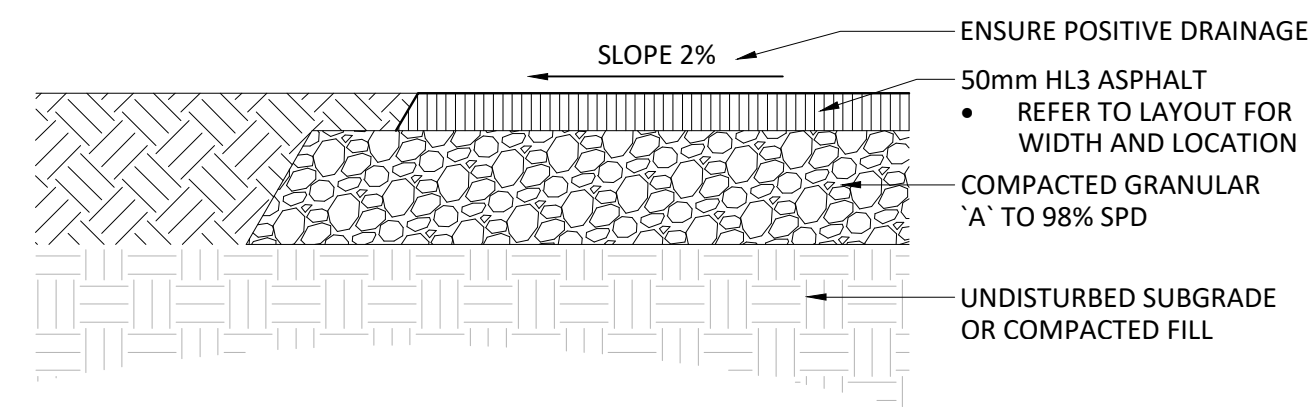


06 ASPHALT PATHWAY  
Scale 1:10

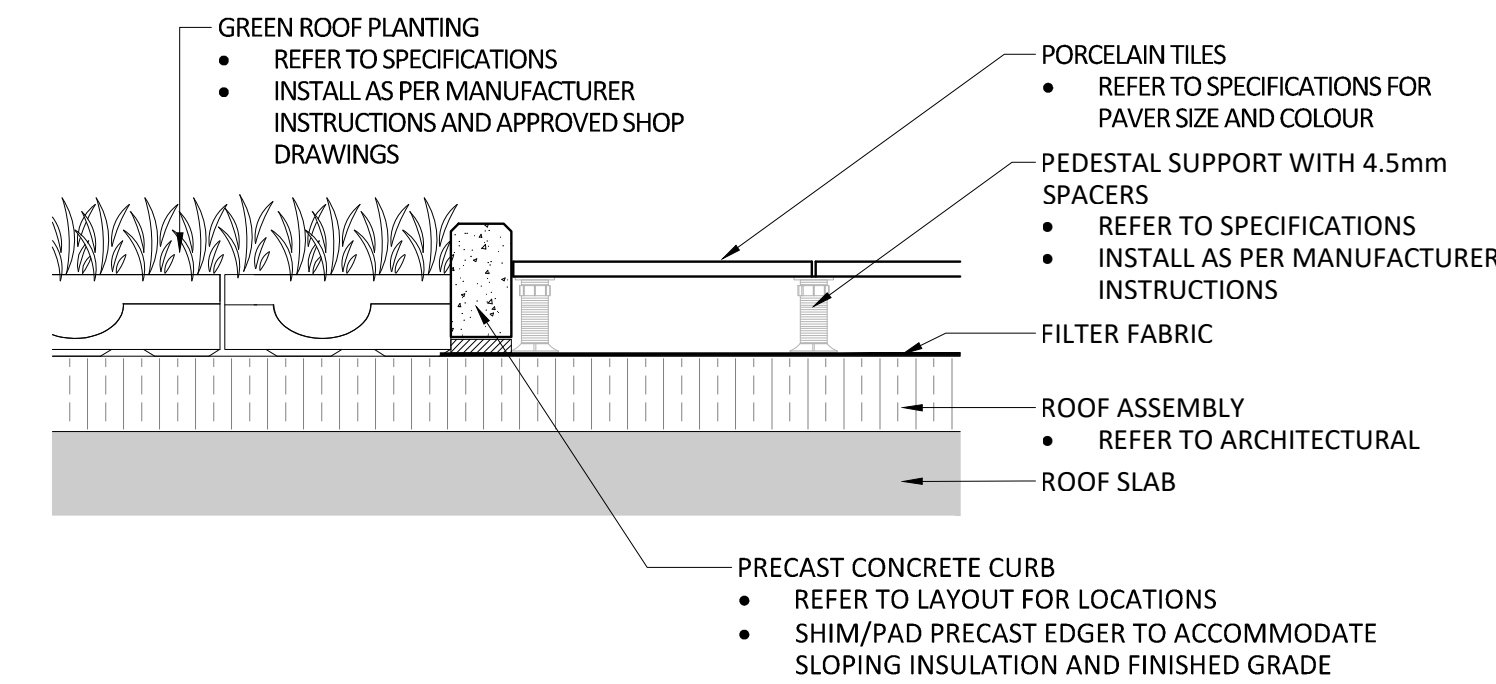


09 PORCELAIN TILE  
Scale 1:10

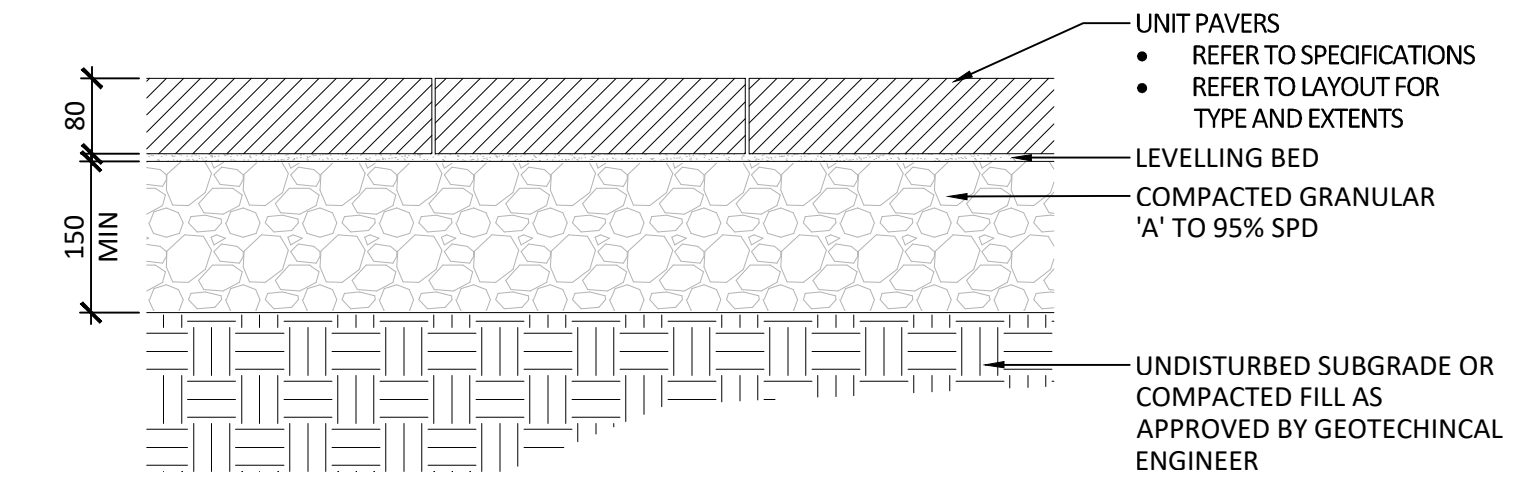

02 UNIT PAVING ON GRANULAR BASE  
Scale 1:10

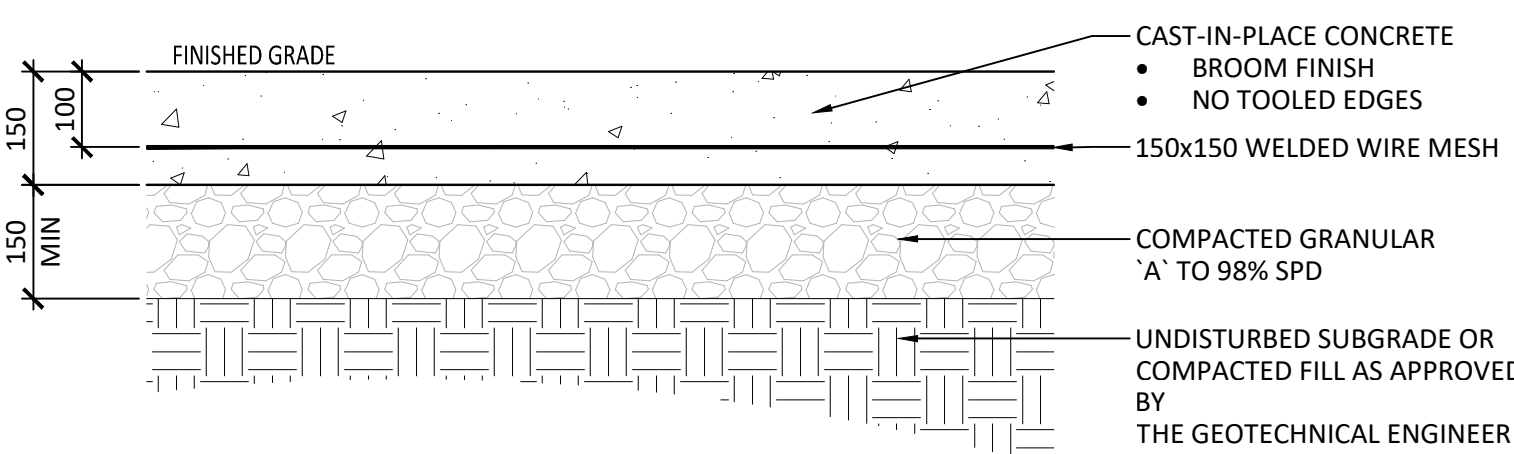


03 CONCRETE PAVING  
Scale 1:10

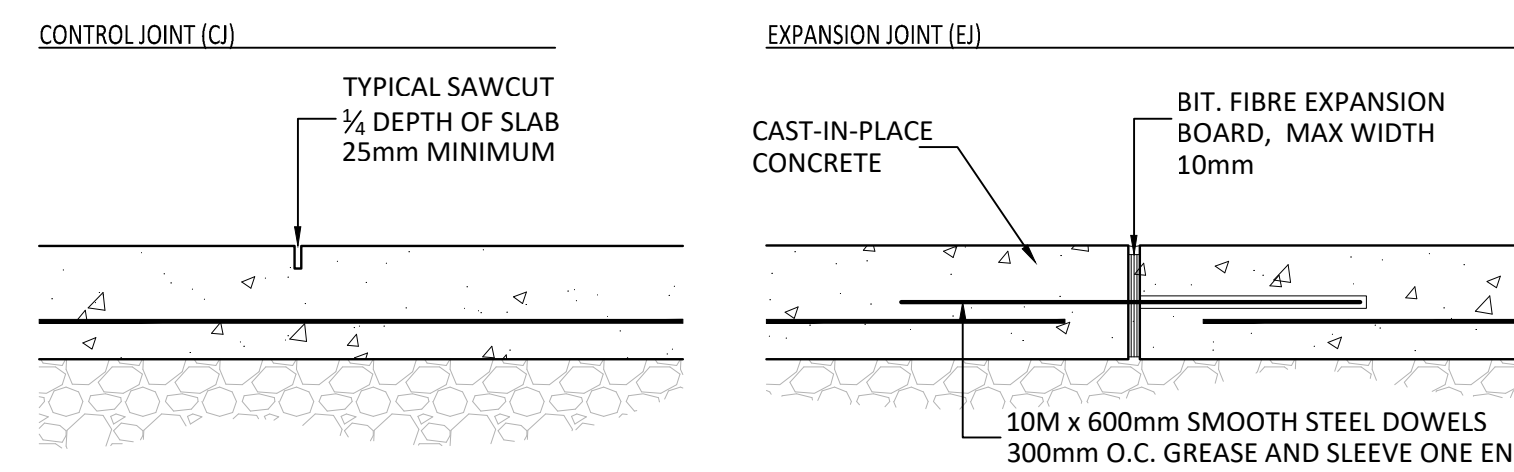


NOTES:  
1. REFER TO DRAWINGS FOR JOINT LAYOUT  
2. SAWCUT WITHIN 48 HOURS OF POUR  
3. NO TOOLED EDGES


04 CONCRETE JOINTING  
Scale 1:10

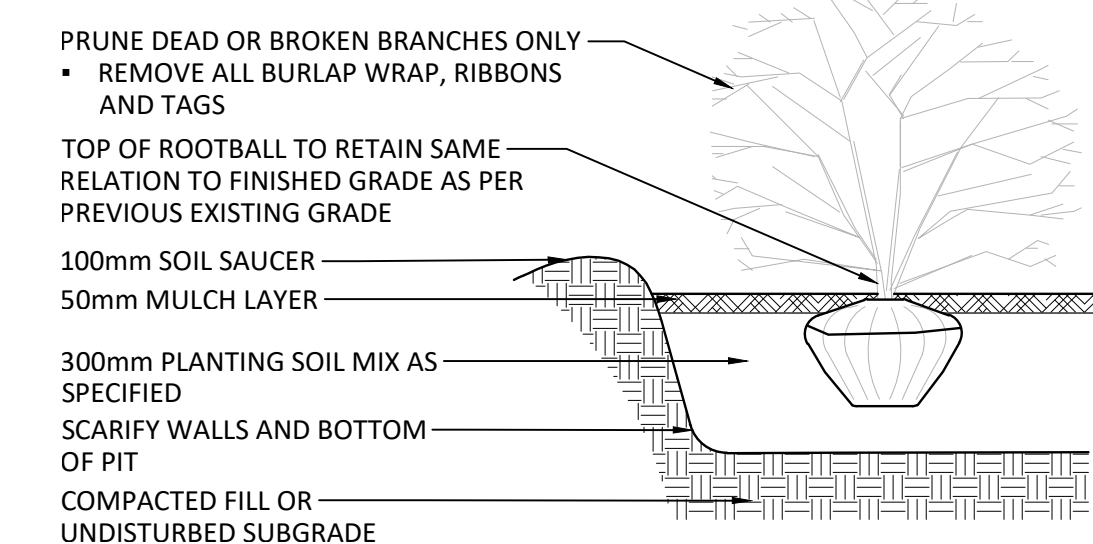

05 SHRUB/PERENNIAL PLANTING  
NOT TO SCALE

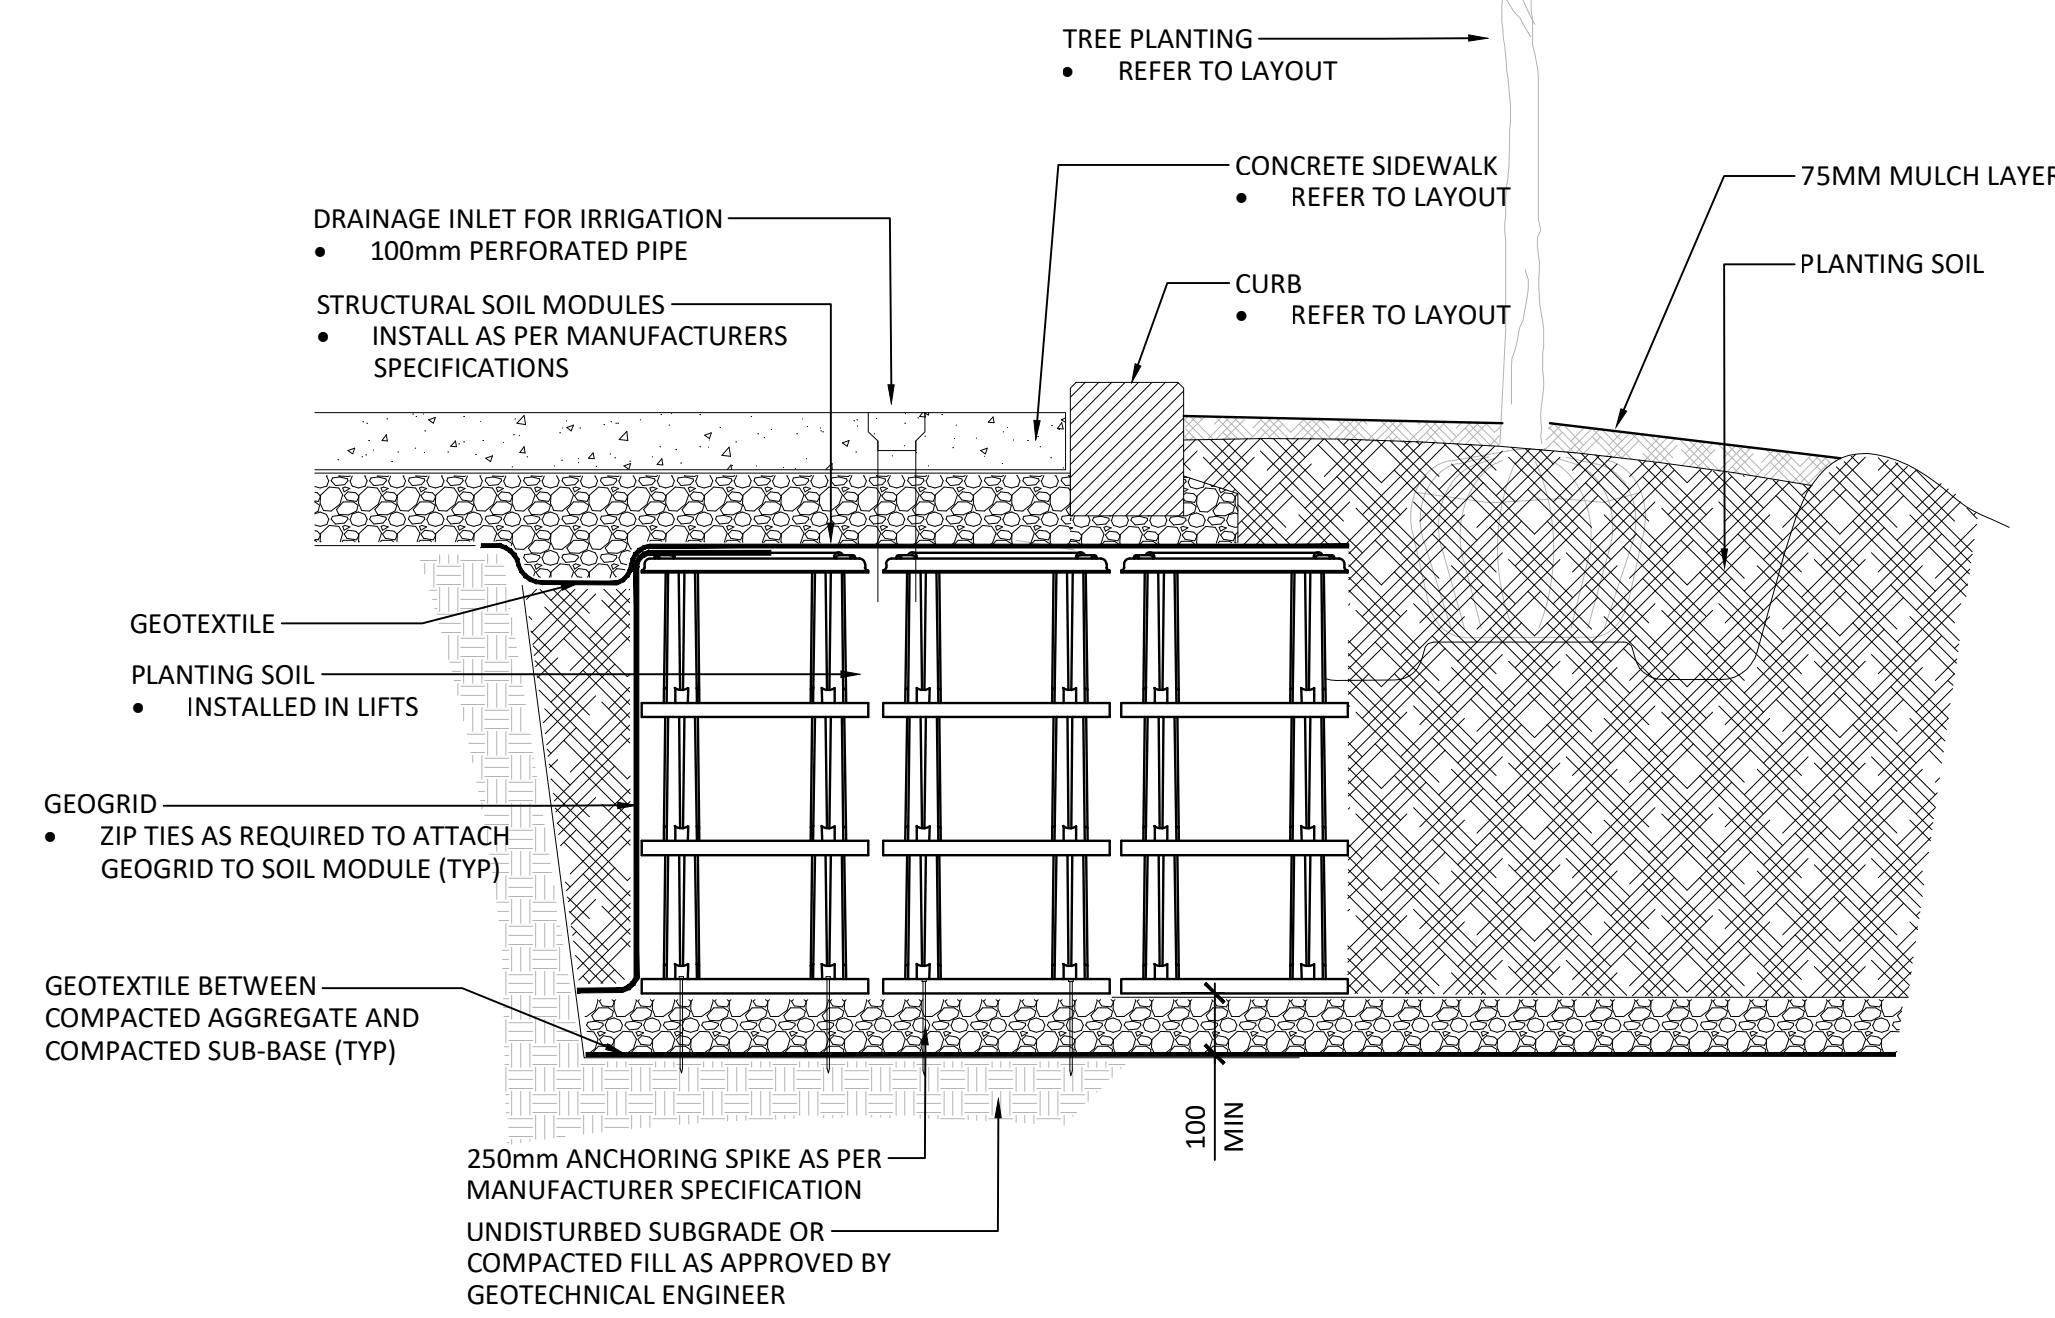

07 STRUCTURAL SOIL MODULES UNDER CONCRETE SIDEWALK  
1:20

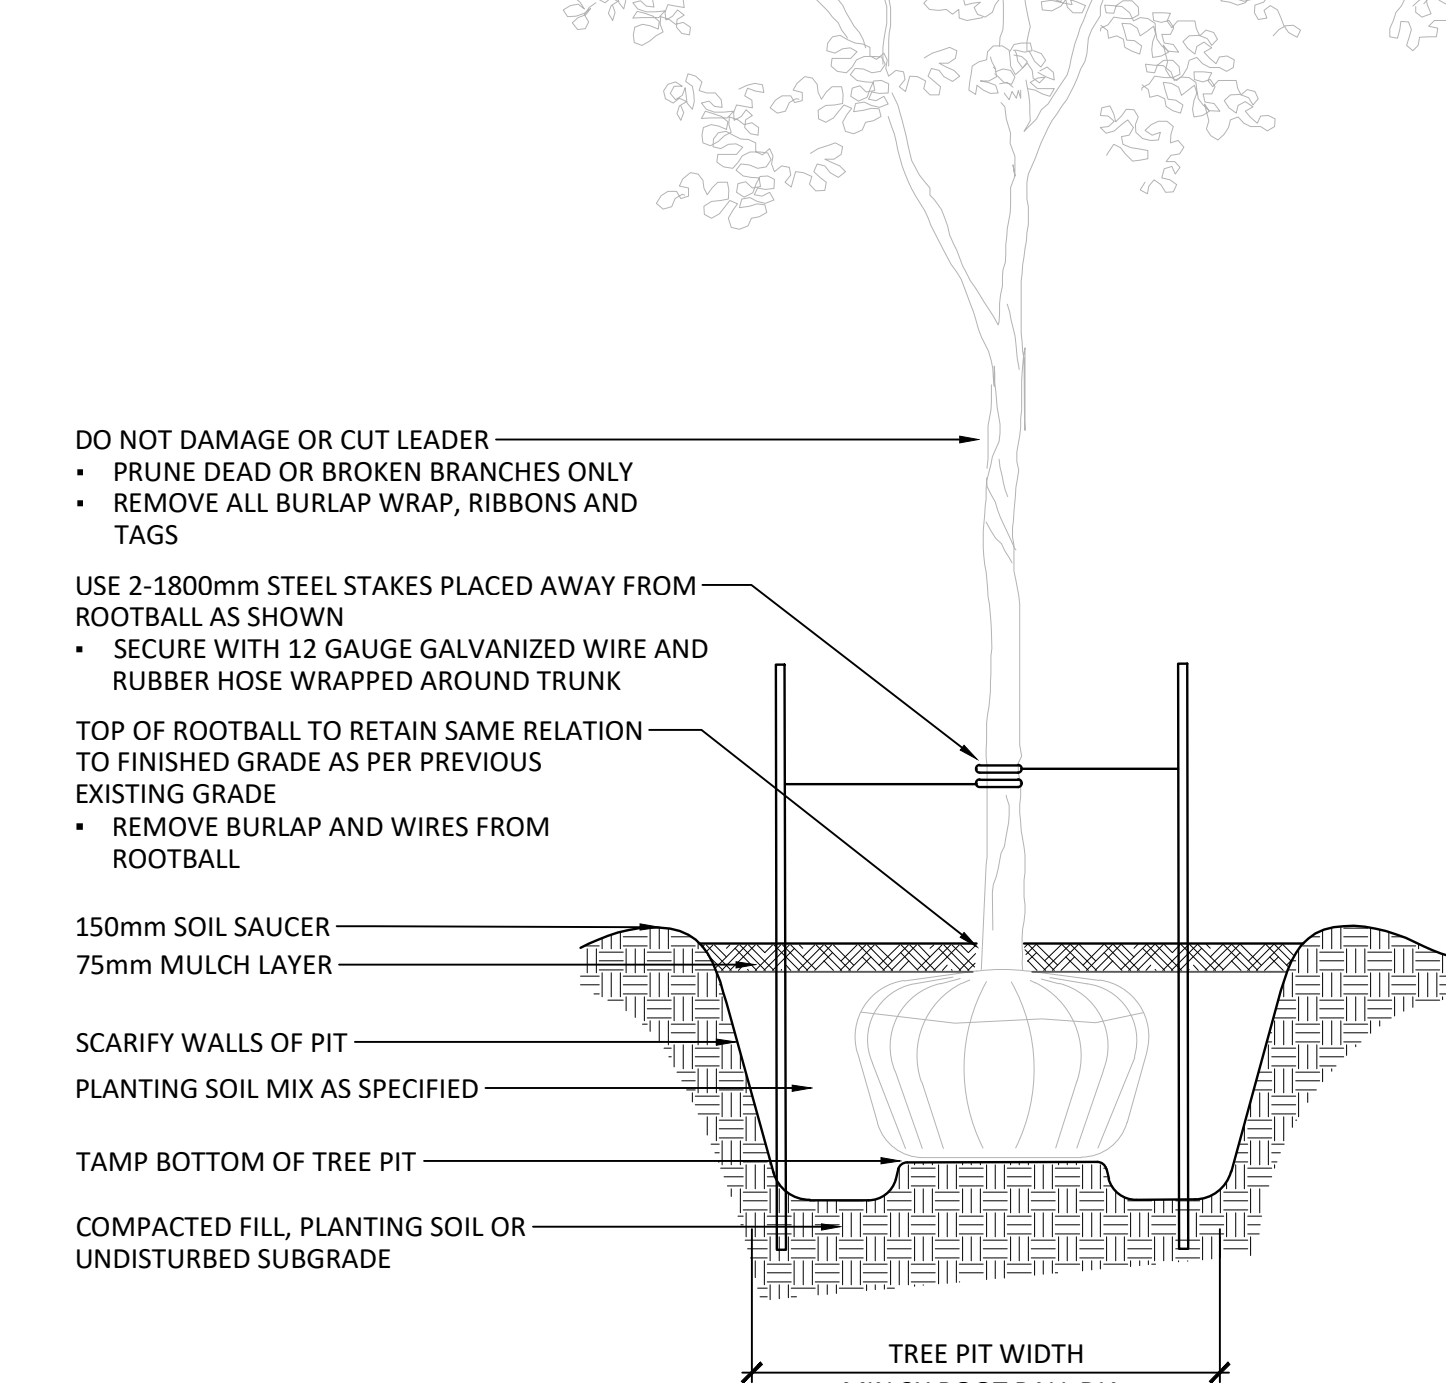

08 TREE PLANTING  
NOT TO SCALE

GENERAL NOTES:

- All measurements in millimeters unless specified otherwise. Do not scale drawing. All drawings to be read in conjunction with written specifications.
- Copyright reserved. This drawing is the exclusive property of CSW Landscape Architects Ltd. and shall not be used without the consent thereof.
- This Drawing may not be used for construction until signed by the landscape architect. It is the responsibility of the contractor to:
  - check and verify all dimensions on site;
  - report all errors and/or omissions to the landscape architect;
  - comply with all pertinent codes and by-laws;
  - check and verify locations of all underground services with all local utilities prior to any digging.
- Soil volume for trees:
  - Small tree 20m<sup>3</sup>/U single
  - Small tree 12m<sup>3</sup>/U multiple
  - Medium tree 25m<sup>3</sup>/U single
  - Medium tree 15m<sup>3</sup>/U multiple
  - Large tree 30m<sup>3</sup>/U single
  - Large tree 18m<sup>3</sup>/U multiple
  - Conifer tree 25m<sup>3</sup>/U single
  - Conifer tree 15m<sup>3</sup>/U multiple

No.	Revision	Date
4	ISSUED FOR SPC	21 APR 2021
3	ISSUED FOR SPC	09 APR 2021
2	ISSUED FOR SPA / COORD.	17 OCT 2020
1	ISSUED FOR SPA / REZONING	08 AUG 2019

North: Stamp:

CSW Landscape Architecture  
Urban Design  
Site Planning  
Recreation and Park Planning  
Project Management

319 McRae Avenue, Suite 502, Ottawa, Ontario, K1Z 0B9  
Tel: (613) 729-4536

PBC GROUP CLV GROUP

Project:  
**951 Gladstone Avenue  
& 145 Loretta Avenue**

OTTAWA, ONTARIO




Drawing:  
**DETAILS**


Scale:	Date:
Design By:	Drawn By:
Project Number:	Sheet Number:

July 2019  
SC SC  
1987-01 L3.0

PLANT LIST					
KEY	BOTANICAL NAME	COMMON NAME	QTY	SIZE	REMARKS
DECIDUOUS TREES					
AC	AMELANCHIER CANADENSIS	SERVICEBERRY	11	50mm CAL.	MULTI-STEM
DECIDUOUS TREES					
JH	JUNIPERUS COMMUNIS 'DEPRESSA AUREA'	CANADIAN GOLDEN JUNIPER	TBC	2 GAL. POT.	POT. 900mm O.C.
SB	SPIREA BETULIFOLIA 'TOR'	TOR SPIREA	TBC	2 GAL. POT.	POT. 900mm O.C.
SJ	SPIREA JAPONICA 'NEON FLASH'	SPIREA NEON FLASH	TBC	2 GAL. POT.	POT. 900mm O.C.
PM	PHILADELPHUS X 'MINIATURE SNOWFLAKE'	MINIATURE SNOWFLAKE MOCKORANGE	TBC	2 GAL. POT.	POT. 900mm O.C.
ORNAMENTAL GRASS/GROUNDCOVER					
CA	CALAMAGROTIS X ACUTIFLORA 'KARL FOERSTER'	FEATHER REED GRASS	TBC	1 GAL. POT.	POT. 600mm O.C.
DC	DECHAMPsia CESPITOSA	TUFTED HAIR GRASS	TBC	1 GAL. POT.	POT. 600mm O.C.
RF	RUDBECKIA FULGIDA 'LITTLE GOLDSTAR'	BLACK EYED SUSAN	TBC	1 GAL. POT.	POT. 600mm O.C.
AM	ACHILLEA MILLEFOLIUM 'SUNNY SEDUCTION'	YELLOW YARROW	TBC	1 GAL. POT.	POT. 600mm O.C.
PS	PHLOX SUBULATA 'SNOWFLAKE'	ALPINE PHLOX	TBC	1 GAL. POT.	POT. 600mm O.C.
SF	SEDUM FLORIFERUM 'WEIHENSTEPHANER'	KAMSHATKA STONECROP	TBC	1 GAL. POT.	POT. 600mm O.C.
SS	SEDUM SPECTABILE 'AUTUMN FIRE'	SHOWY STONECROP	TBC	1 GAL. POT.	POT. 600mm O.C.

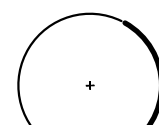LEGEND


-  DECIDUOUS TREE
-  GREEN ROOF PLANTING
-  MAINTENANCE EDGE

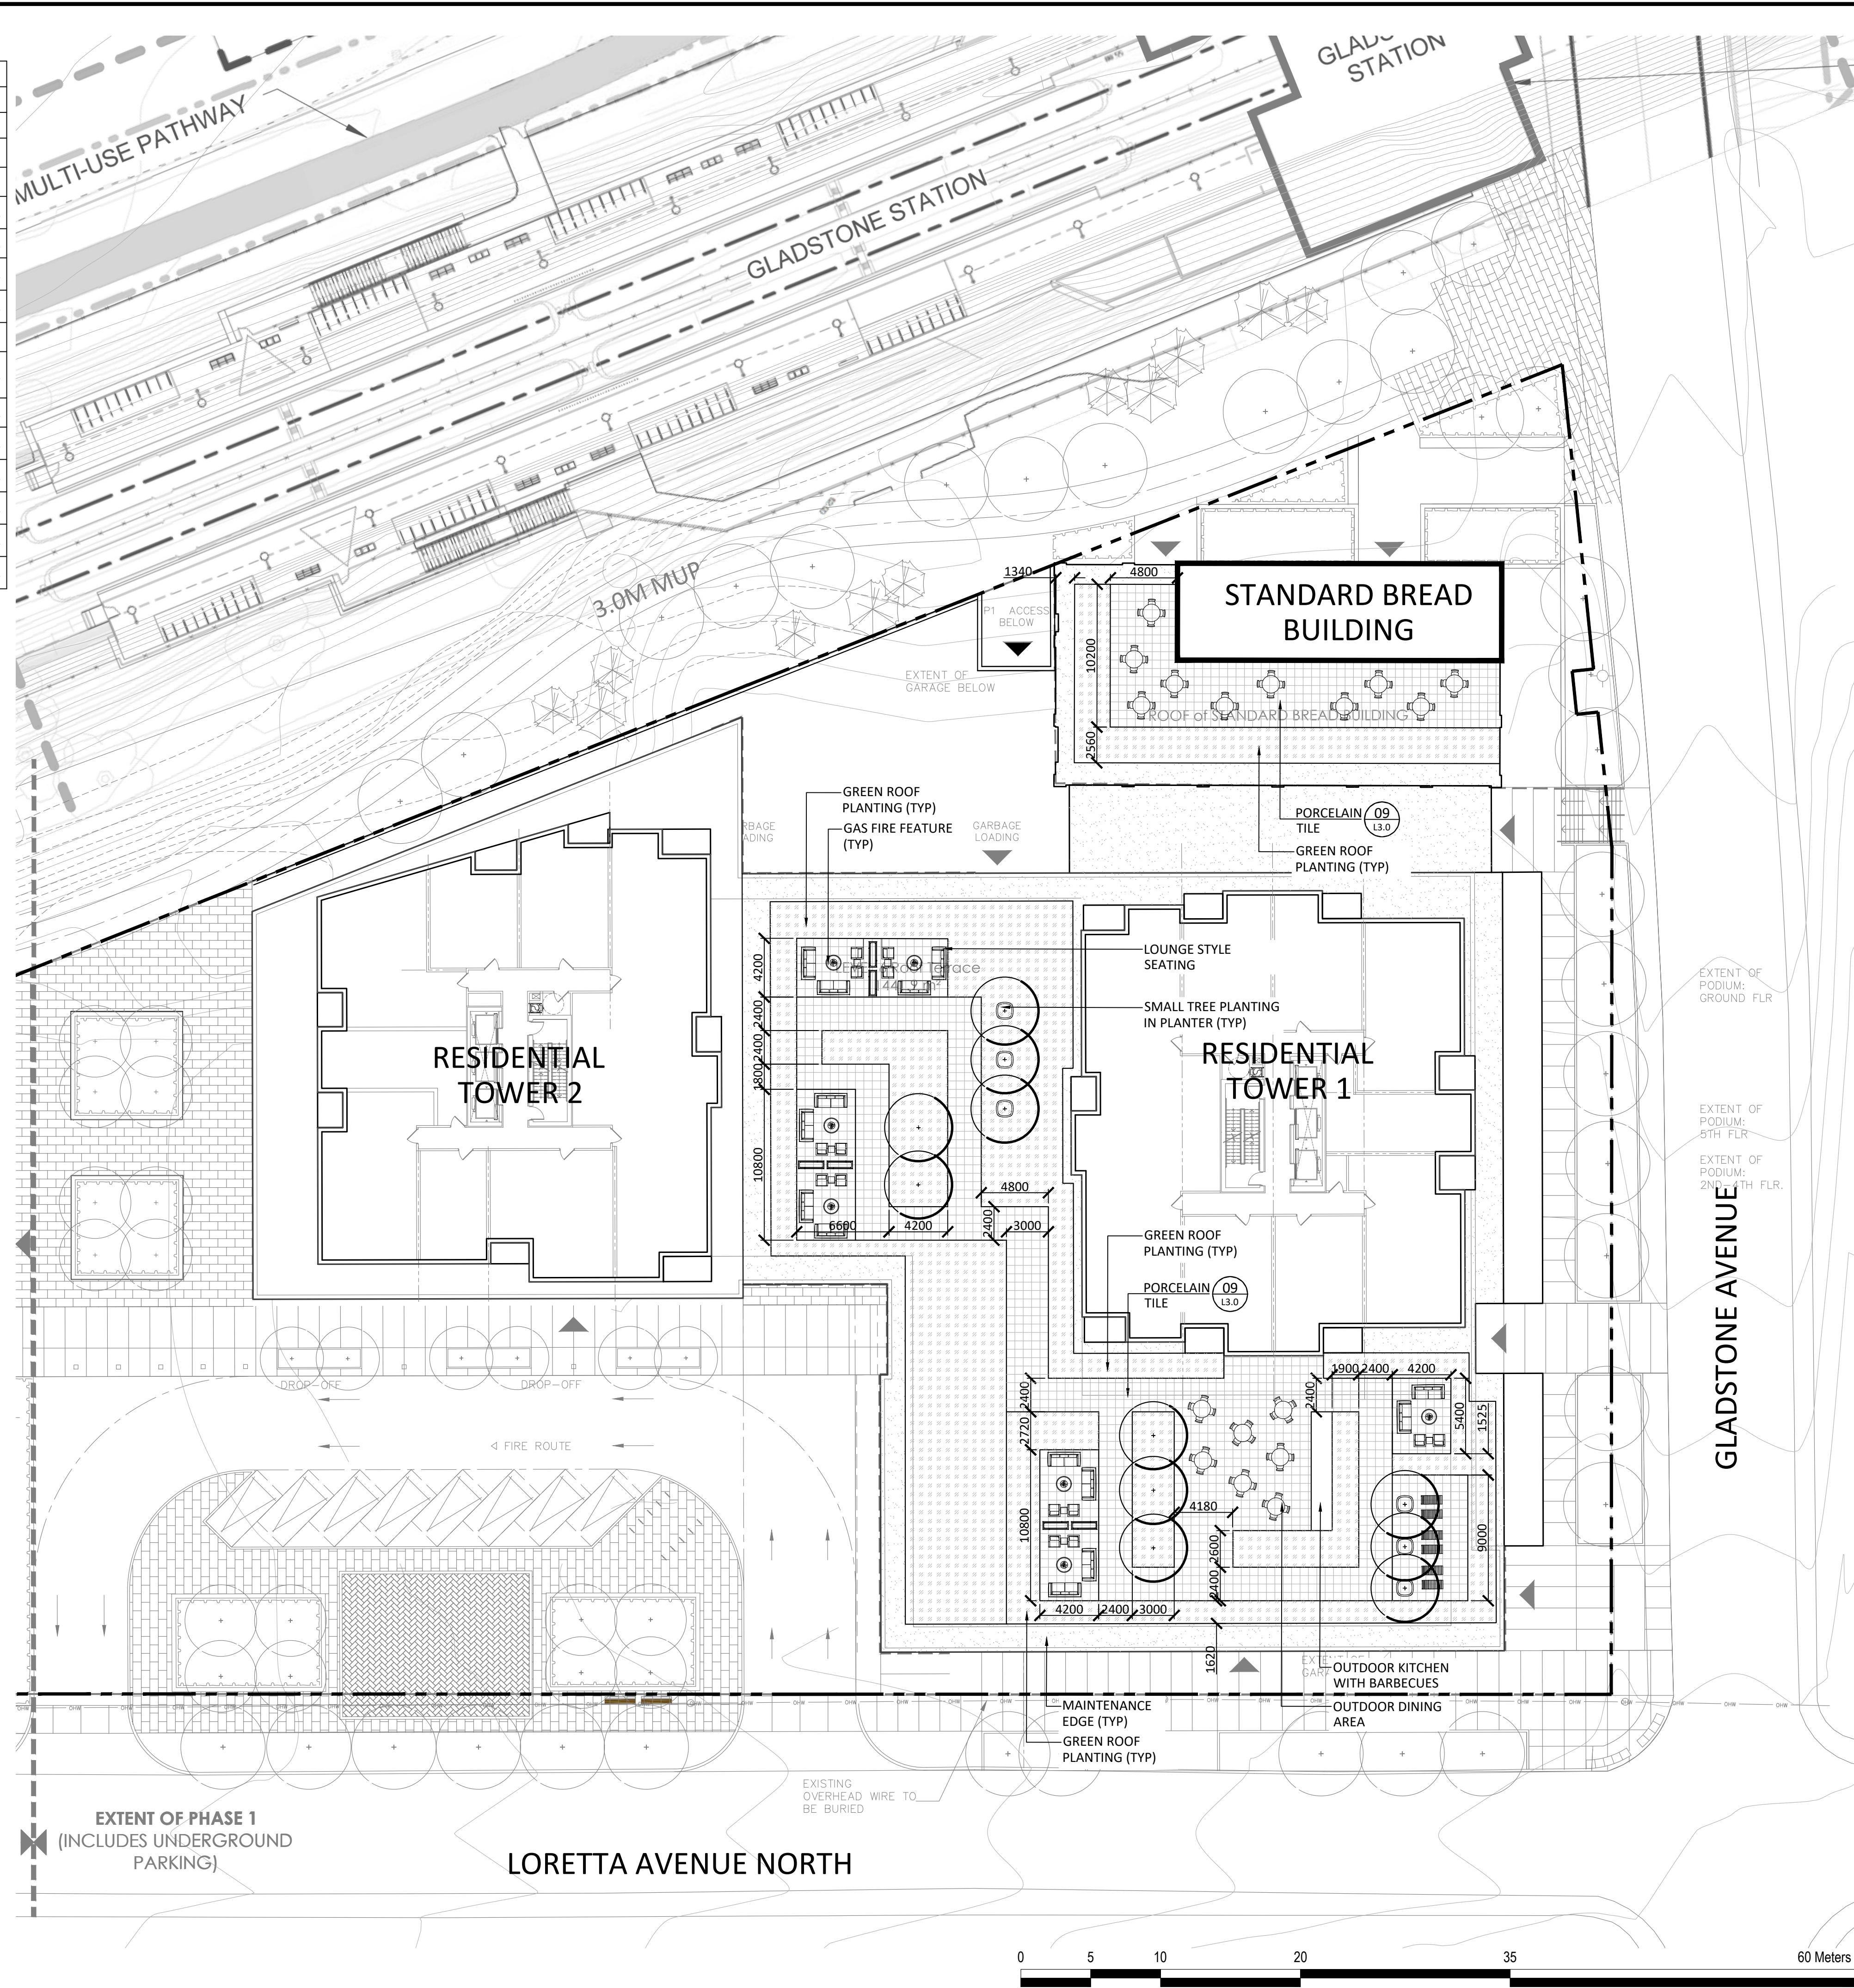


GENERAL NOTES:

- All measurements in millimeters unless specified otherwise. Do not scale drawing. All drawings to be read in conjunction with written specifications.
- Copyright reserved. This drawing is the exclusive property of CSW Landscape Architects Ltd. and shall not be used without the consent thereof.
- This Drawing may not be used for construction until signed by the landscape architect. It is the responsibility of the contractor to:
  - check and verify all dimensions on site;
  - report all errors and/or omissions to the landscape architect;
  - comply with all pertinent codes and by-laws;
  - check and verify locations of all underground services with all local utilities prior to any digging.
- Soil volume for trees:
  - Small tree 20m<sup>3</sup>/U single
  - Small tree 12m<sup>3</sup>/U multiple
  - Medium tree 25m<sup>3</sup>/U single
  - Medium tree 15m<sup>3</sup>/U multiple
  - Large tree 30m<sup>3</sup>/U single
  - Large tree 18m<sup>3</sup>/U multiple
  - Conifer tree 25m<sup>3</sup>/U single
  - Conifer tree 15m<sup>3</sup>/U multiple

No.	Revision	Date
2	ISSUED FOR SPC	09 APR 2021
1	ISSUED FOR SPA / REZONING	09 AUG 2019

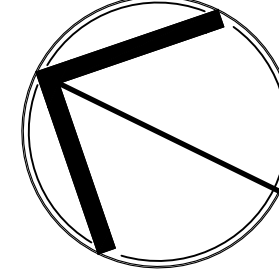North: 

Stamp: 

**CSW** Landscape Architecture  
 Urban Design  
 Site Planning  
 Recreation and Park Planning  
 Project Management

319 McRae Avenue, Suite 502, Ottawa, Ontario, K1Z 0B9  
 Tel: (613) 729-4536

Project:  
**951 Gladstone Avenue & 145 Loretta Avenue**

OTTAWA, ONTARIO

Drawing:  
**7th FLOOR TERRACE LANDSCAPE PLAN**

Scale: 1:250	Date: July 2019
Design By: SC	Drawn By: SC
Project Number: 1987-01	Sheet Number: L4.0