

1 .01-P1 LEVEL-PARKING
A2.01 SCALE: 1 : 100

12.1 ISSUED FOR S.P.A. RESUB #3
no. date revision
I accept responsibility of the appropriate contractor to check and verify all dimensions on site and report all errors and/or omissions to the engineer.
All contractors must comply with all Do not scale drawings.
This drawing may not be used for construction until signed.
Copyright reserved.




Hobin Architecture Incorporated
63 Pamela Street
Ottawa, Ontario
Canada K1S 3K7
T: 613-238-7200
F: 613-235-2655
E: mail@hobinarc.com
hobinarc.com
HOBIN
ARCHITECTURE

PROJECT
100 BAYSHORE DRIVE - PHASE 1
100 BAYSHORE DR.

DRAWING TITLE
FLOOR PLAN - LEVEL P1 - PARKING

TOWN	DATE	SCALE
Author	24/XX/XXXX	1 : 100
PROJECT	18.57	DRAWING NO.
		A2.01
REVISION NO.		

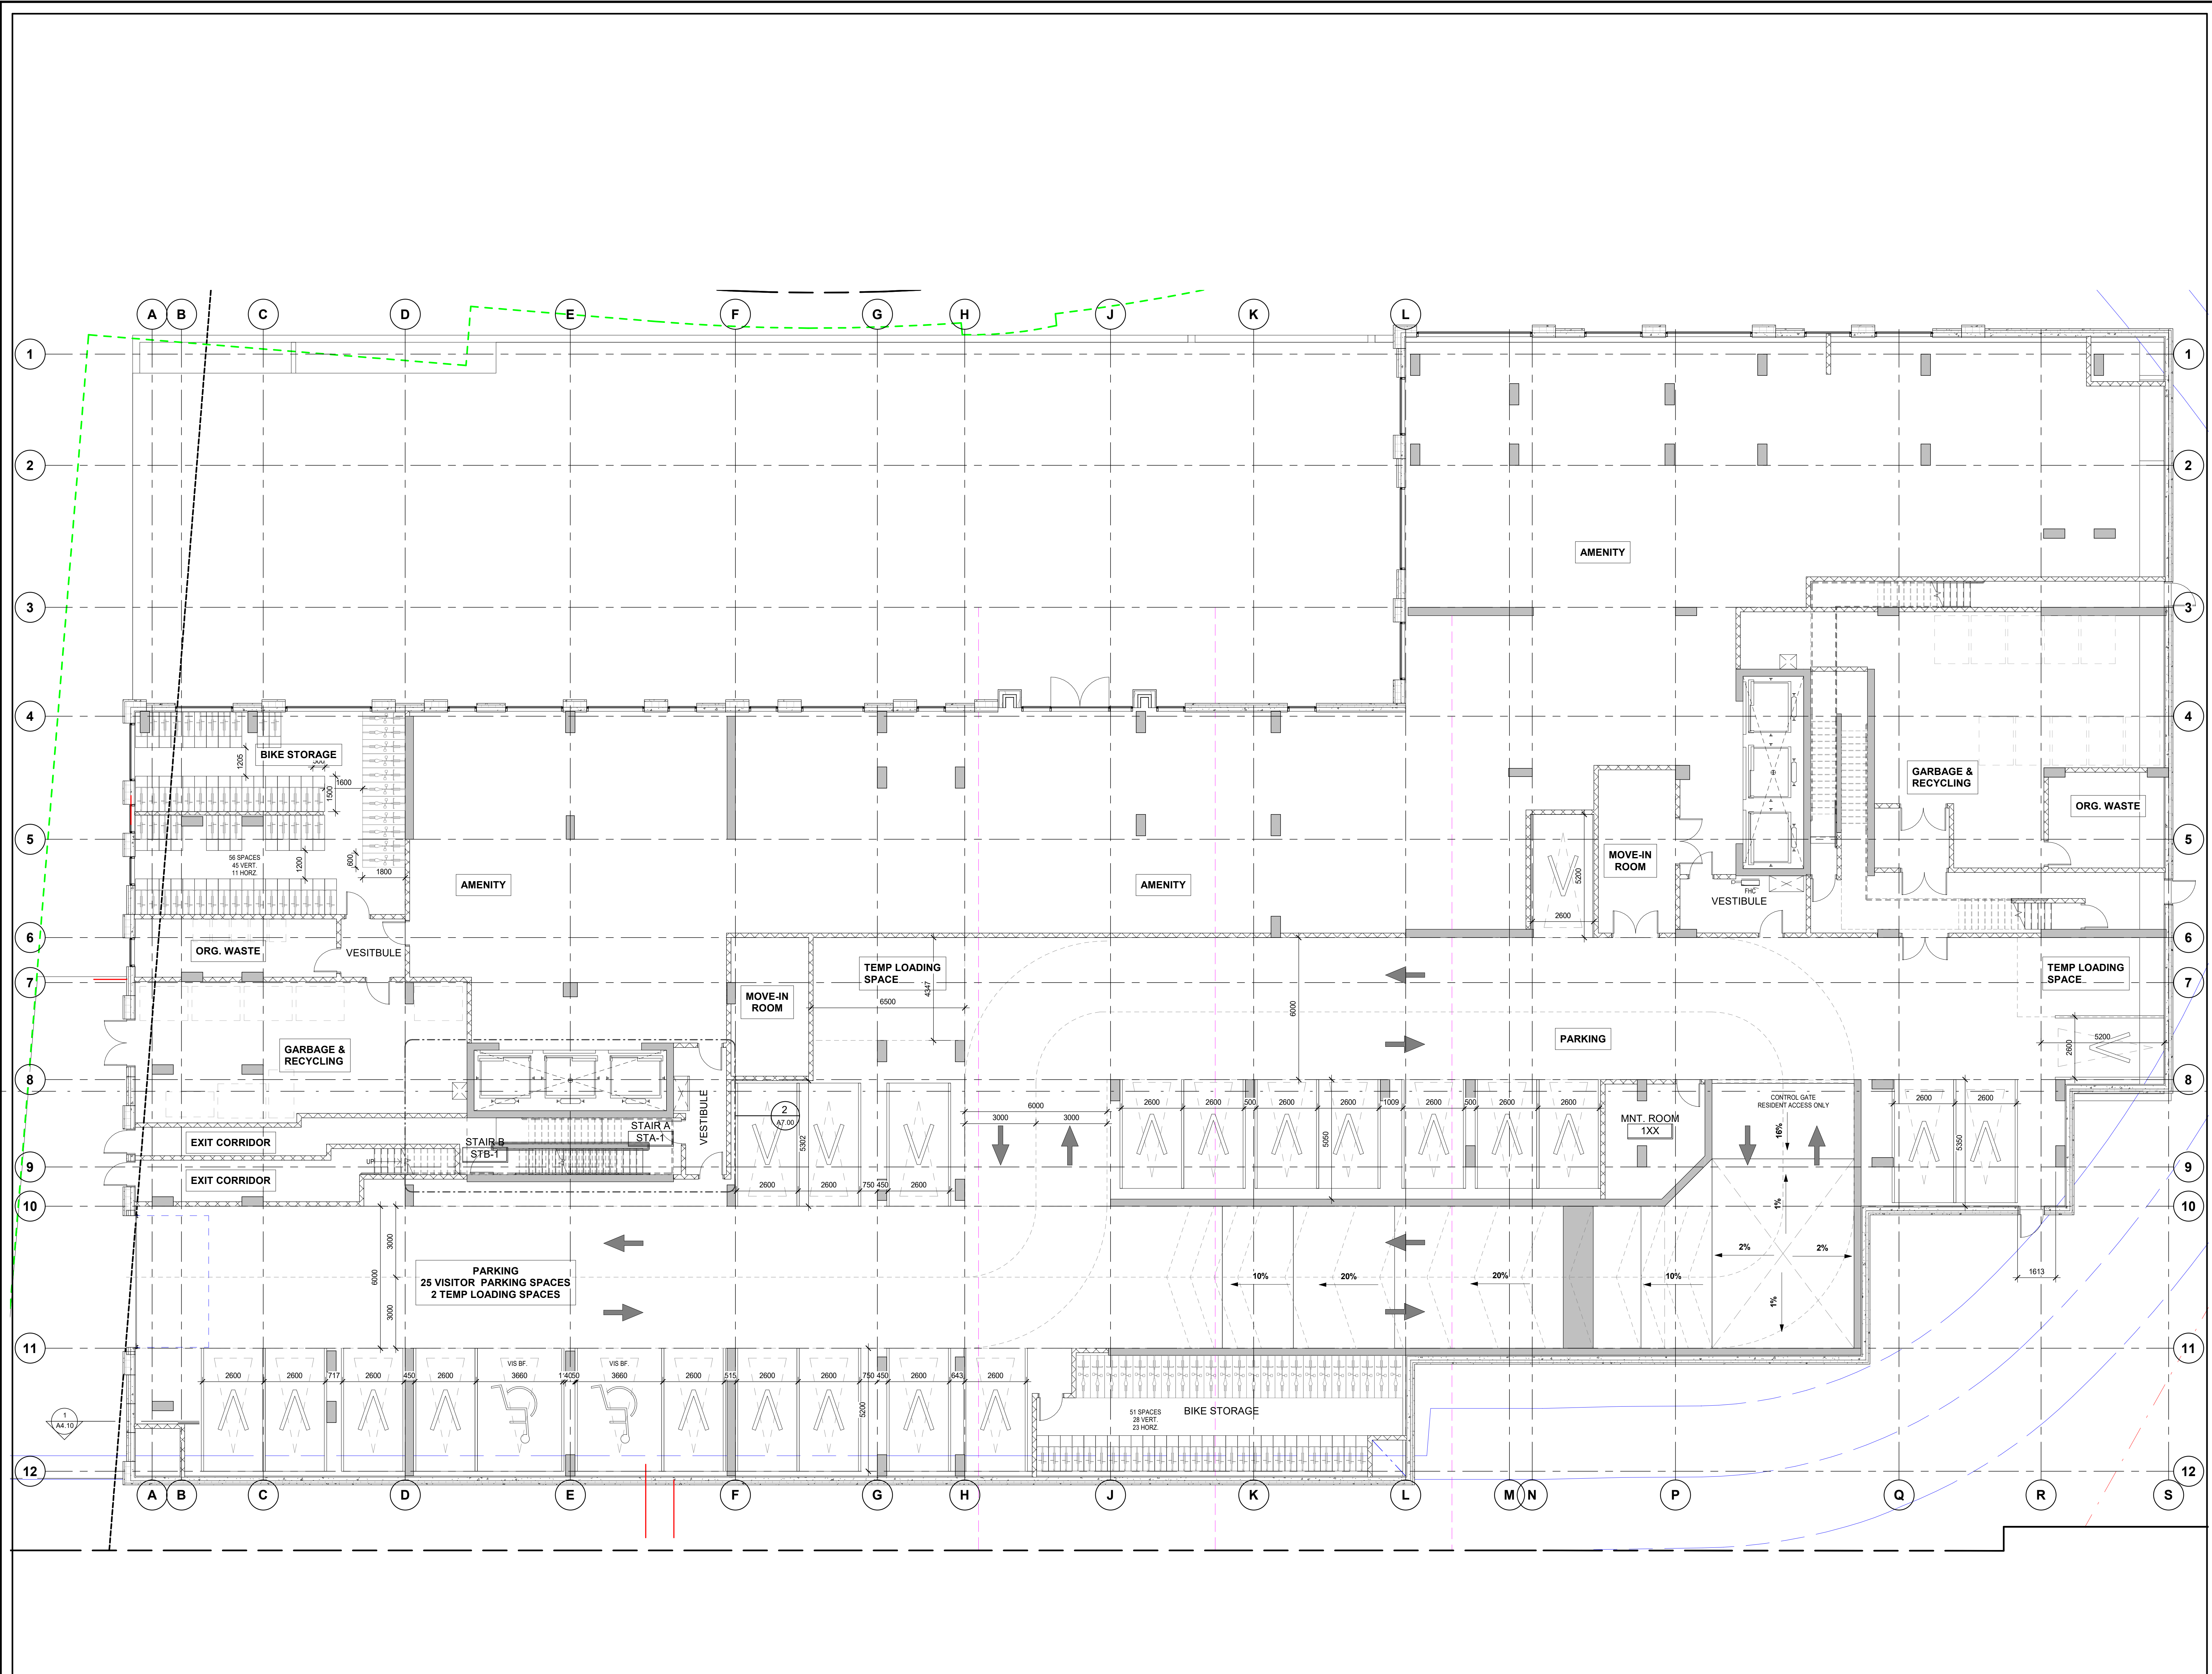

1 01-GROUND FLOOR
A2.02 SCALE: 1 : 100

12.1 ISSUED FOR S.P.A. RESUB #3

It is the responsibility of the appropriate contractor to check and verify all dimensions on site and report all errors and/or omissions to the engineer.

All contractors must comply with all

Do not scale drawings.

This drawing may not be used for construction until signed.

Copyright reserved.



Hobin Architecture Incorporated
63 Pamela Street
Ottawa, Ontario
Canada K1S 3K7
T: 613-238-7200
F: 613-235-2665
E: mail@hobinarc.com
hobinarc.com

100 BAYSHORE DRIVE - PHASE 1
100 BAYSHORE DR.


DRAWING TITLE
FLOOR PLAN - LEVEL 1 - GROUND FLOOR

TOWN DATE SCALE
Author 24/04/2024 1 : 100

PROJECT
18.57

DRAWING NO.
A2.02

REVISION NO.

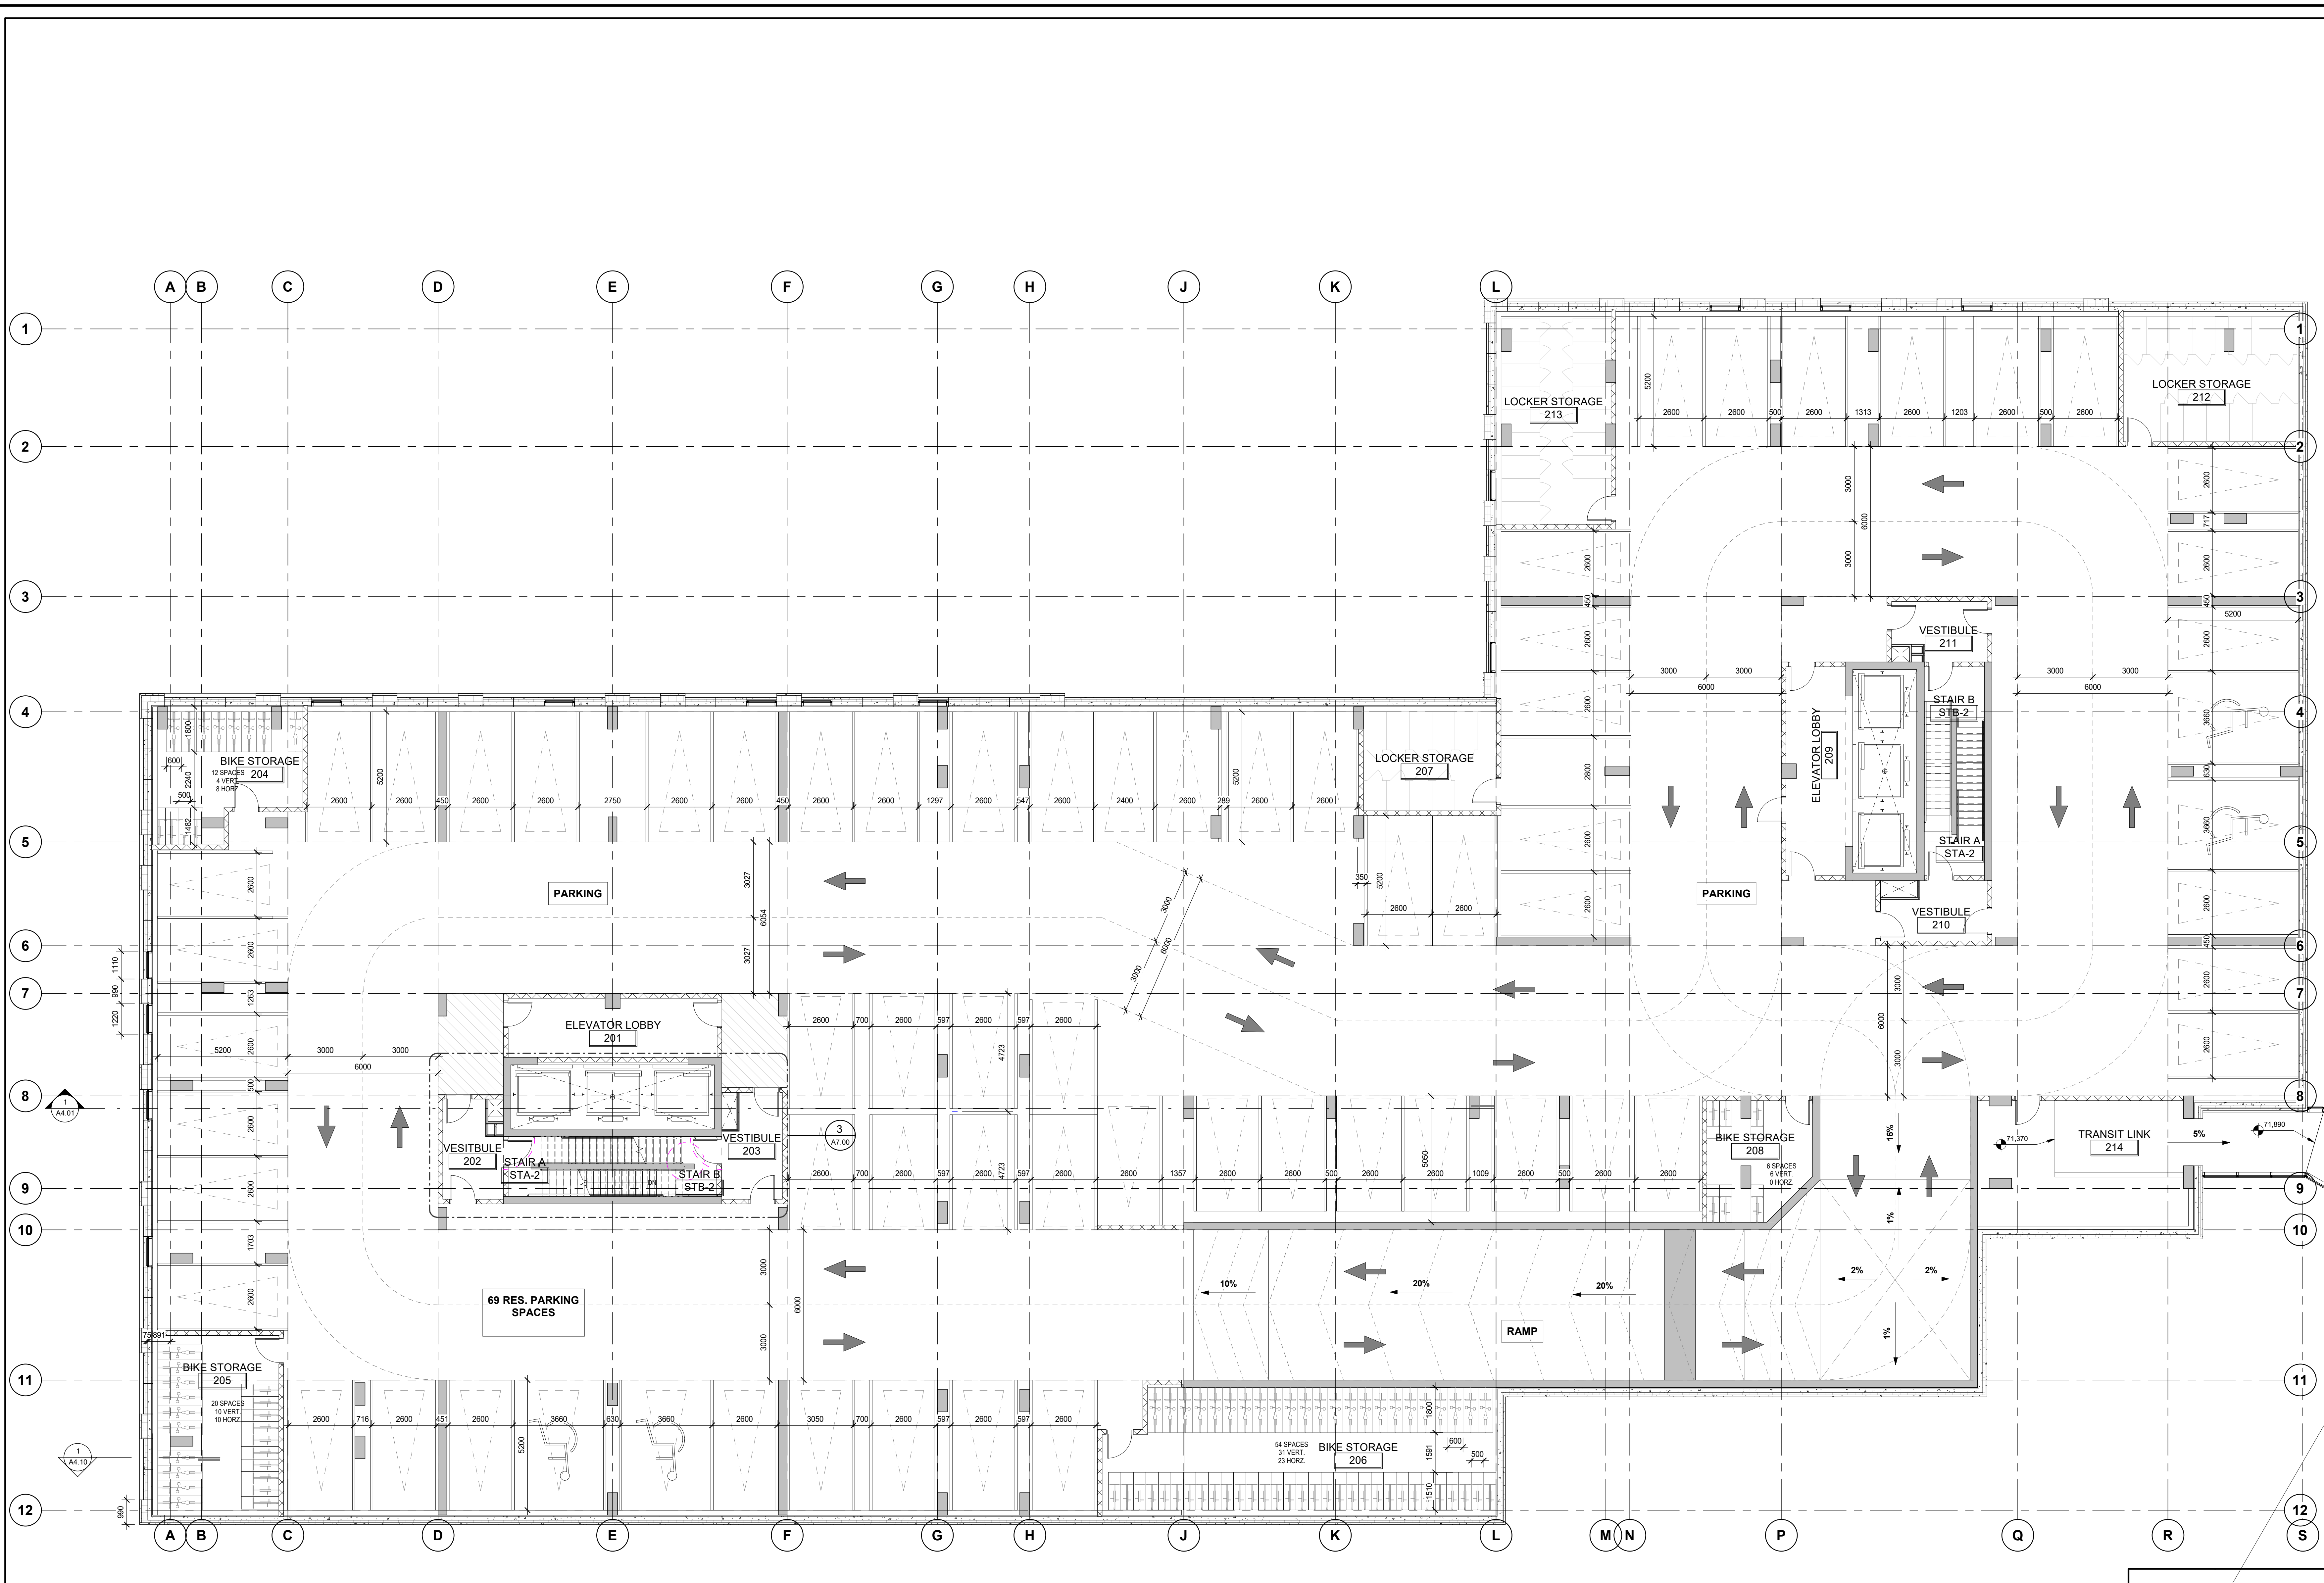

1 02-LEVEL 2-PARKING
A2.06 SCALE: 1 : 100

21.12.17 ISSUED FOR S.F.A. RESUB #3

no.	date	revision

It is the responsibility of the appropriate contractor to check and verify all dimensions on site and report all errors and/or omissions to the engineer.

All contractors must comply with all Do not scale drawings. This drawing may not be used for construction until signed. Copyright reserved.




Hobin Architecture Incorporated
63 Pamela Street
Ottawa, Ontario
Canada K1S 3K7
T: 613-238-7200
F: 613-235-2655
E: mail@hobinarc.com
hobinarc.com

PROJECT
100 BAYSHORE DRIVE - PHASE 1
100 BAYSHORE DR.

DRAWING TITLE
FLOOR PLAN - LEVEL 2 - PARKING

TOWN	DATE	SCALE
Author	24/XX/XXXX	1 : 100
PROJECT	18.57	
DRAWING NO.	A2.06	
REVISION NO.		

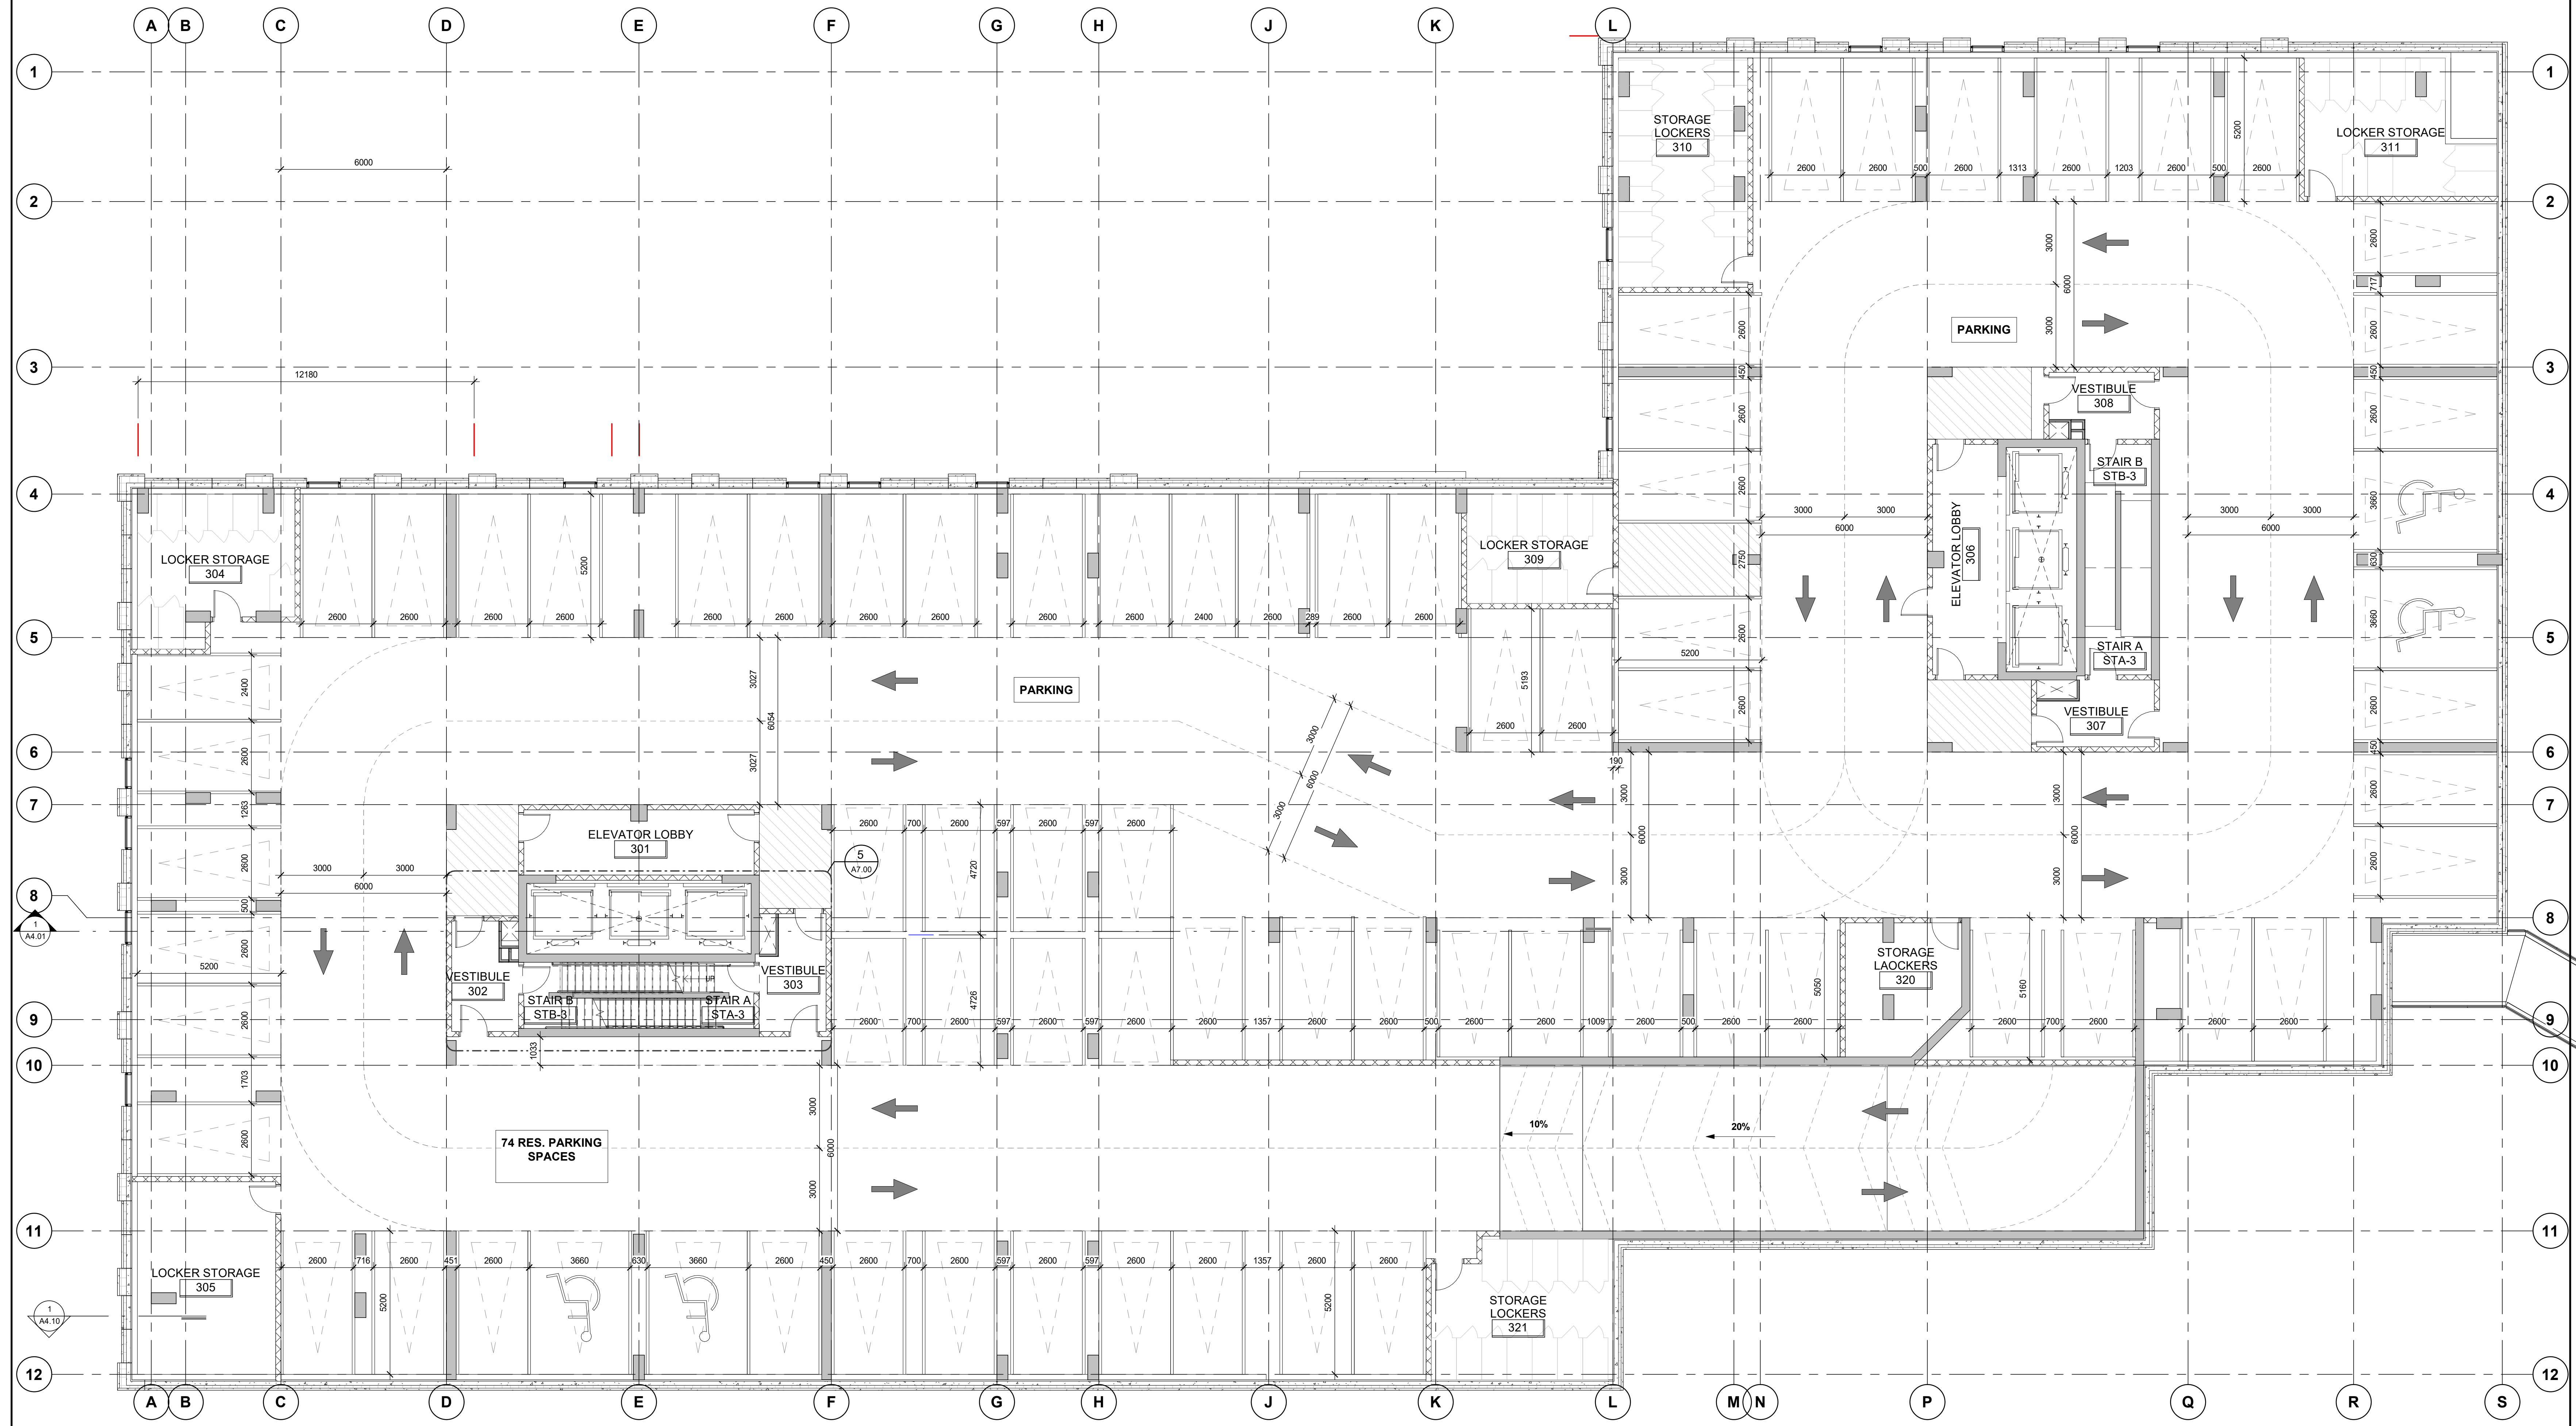

1 03-LEVEL 3-PARKING
A2.07 SCALE: 1:100

12/12/17 ISSUED FOR S.P.A RESUB #3
Sketch Rubbers

It is the responsibility of the appropriate contractor to check and verify all dimensions on site and report all errors and/or omissions to the engineer.
All contractors must comply with all Do not scale drawings.
This drawing may not be used for construction until signed.
Copyright reserved.



Hobin Architecture Incorporated
63 Pamela Street
Ottawa, Ontario
Canada K1S 3K7
T: 613-238-7200
F: 613-235-2655
E: mail@hobinarc.com
hobinarc.com

PROJECT
100 BAYSHORE DRIVE - PHASE 1
100 BAYSHORE DR.

DRAWING TITLE
FLOOR PLAN - LEVEL 3 - PARKING

TOWN DATE SCALE
Author 04/01/19 1:100

PROJECT
18.57
DRAWING NO.

A2.07
REVISION NO.