
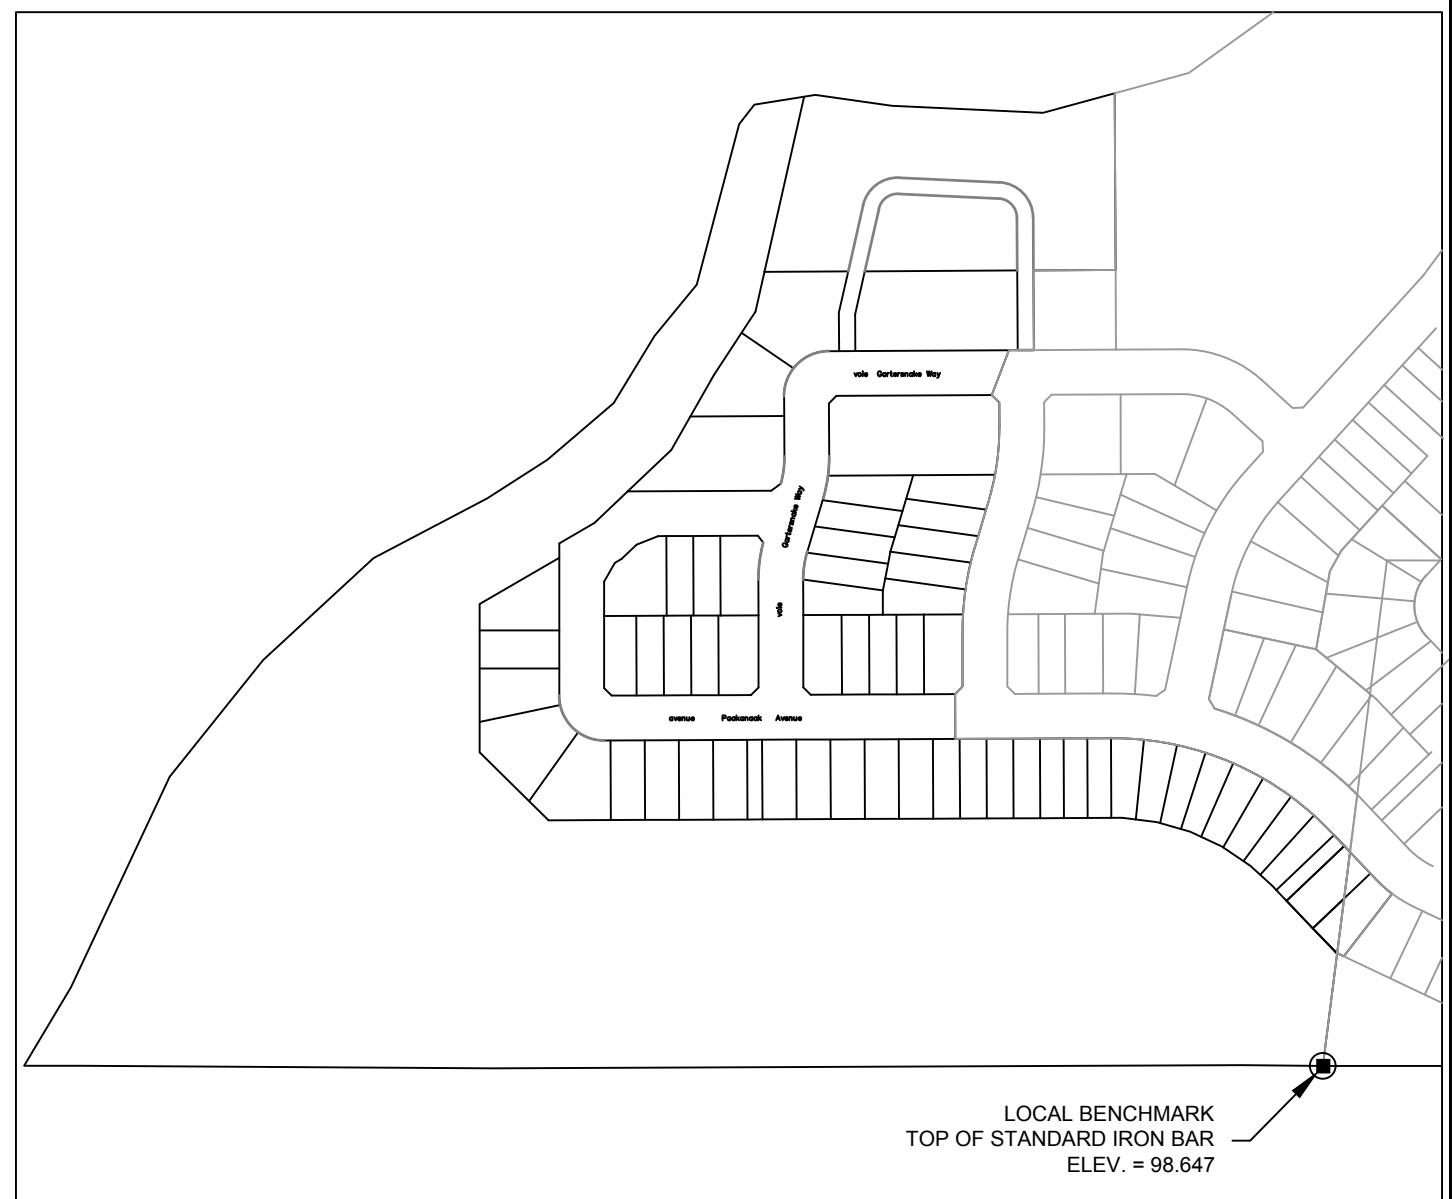



A:\125506_Planwork\IBI\125506-GRADING-FULL-CR-Plan-Set.dwg: 2021-09-29 10:41:29 Lott, Seved By: mmh, Lott, Seved At: 2021-09-27

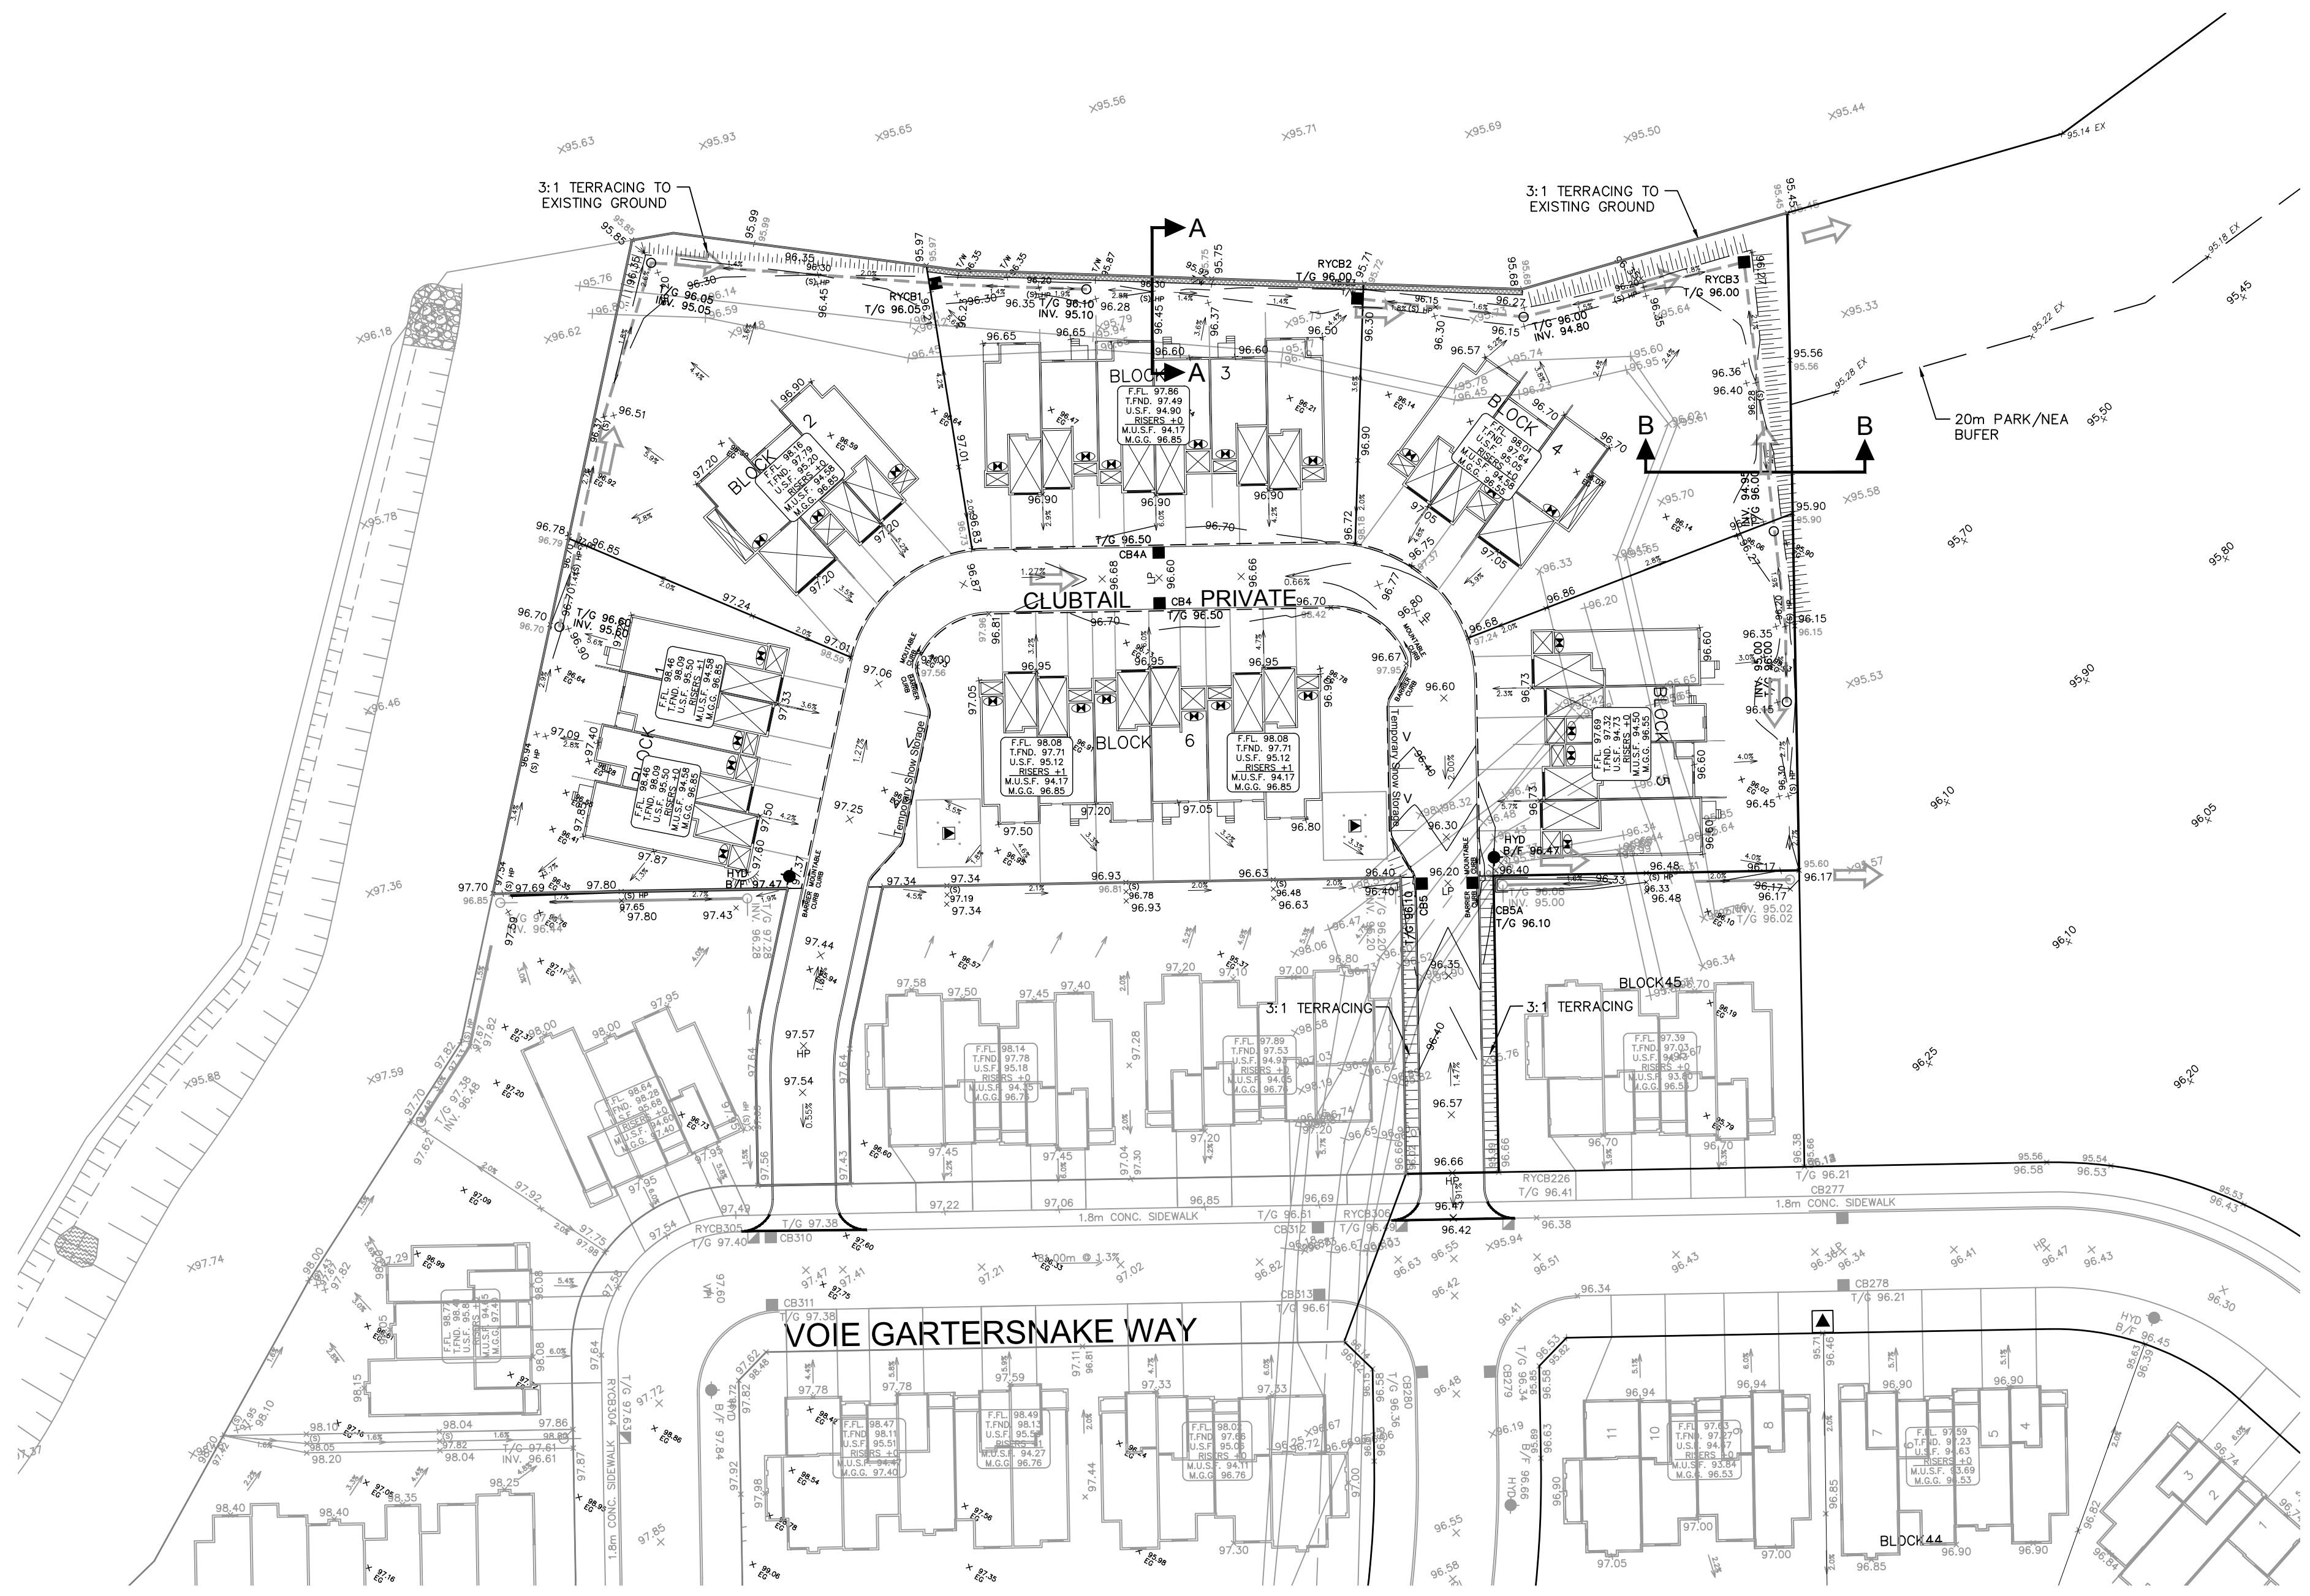

APPROVED
By Sean Moore at 3:52 pm, Dec 09, 2021

SM

SEAN MOORE
(A) MANAGER, SOUTH BRANCH
PLANNING, INFRASTRUCTURE & ECONOMIC
DEVELOPMENT DEPARTMENT, CITY OF OTTAWA

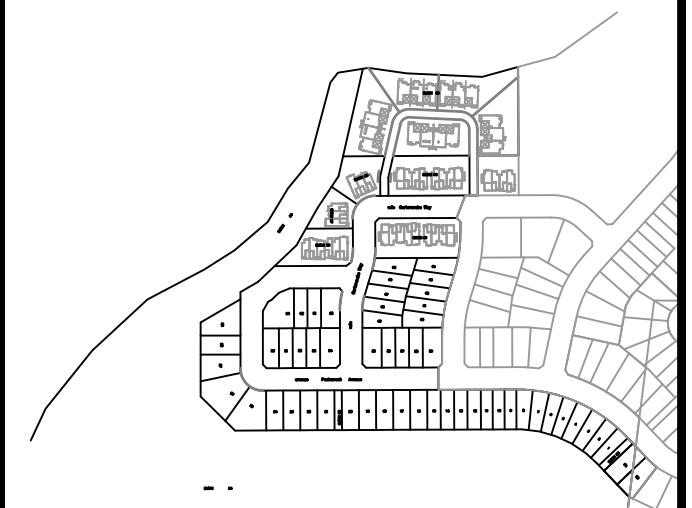

14			
13			
12			
11			
10			
9			
8			
7			
6			
5			
4	REVISED PER CITY COMMENTS	D.G.Y.	2021-09-29
3	ISSUED FOR TENDER	D.G.Y.	2021-09-16
2	REVISED PER CITY COMMENTS	D.G.Y.	2021-08-24
1	SUBMISSION No.1 FOR CITY REVIEW	D.G.Y.	2021-05-13
No.	REVISIONS	By	Date

LEITRIM SOUTH HOLDINGS INC.

IBI IBI GROUP
400 - 333 Preston Street
Ottawa ON K1S 5N4 Canada
tel 613 225 1311 fax 613 225 9868
ibigroup.com

Project Title
pathways
at FINDLAY CREEK
BLOCK 60

--	--

Drawing Title
GRADING PLAN

Scale
1:500

Design	R.M.	Date	OCTOBER 2020
Drawn	M.M.	Checked	K.H.
Project No.	125506	Drawing No.	200

D07-12-21-0070