





BLOCK 60

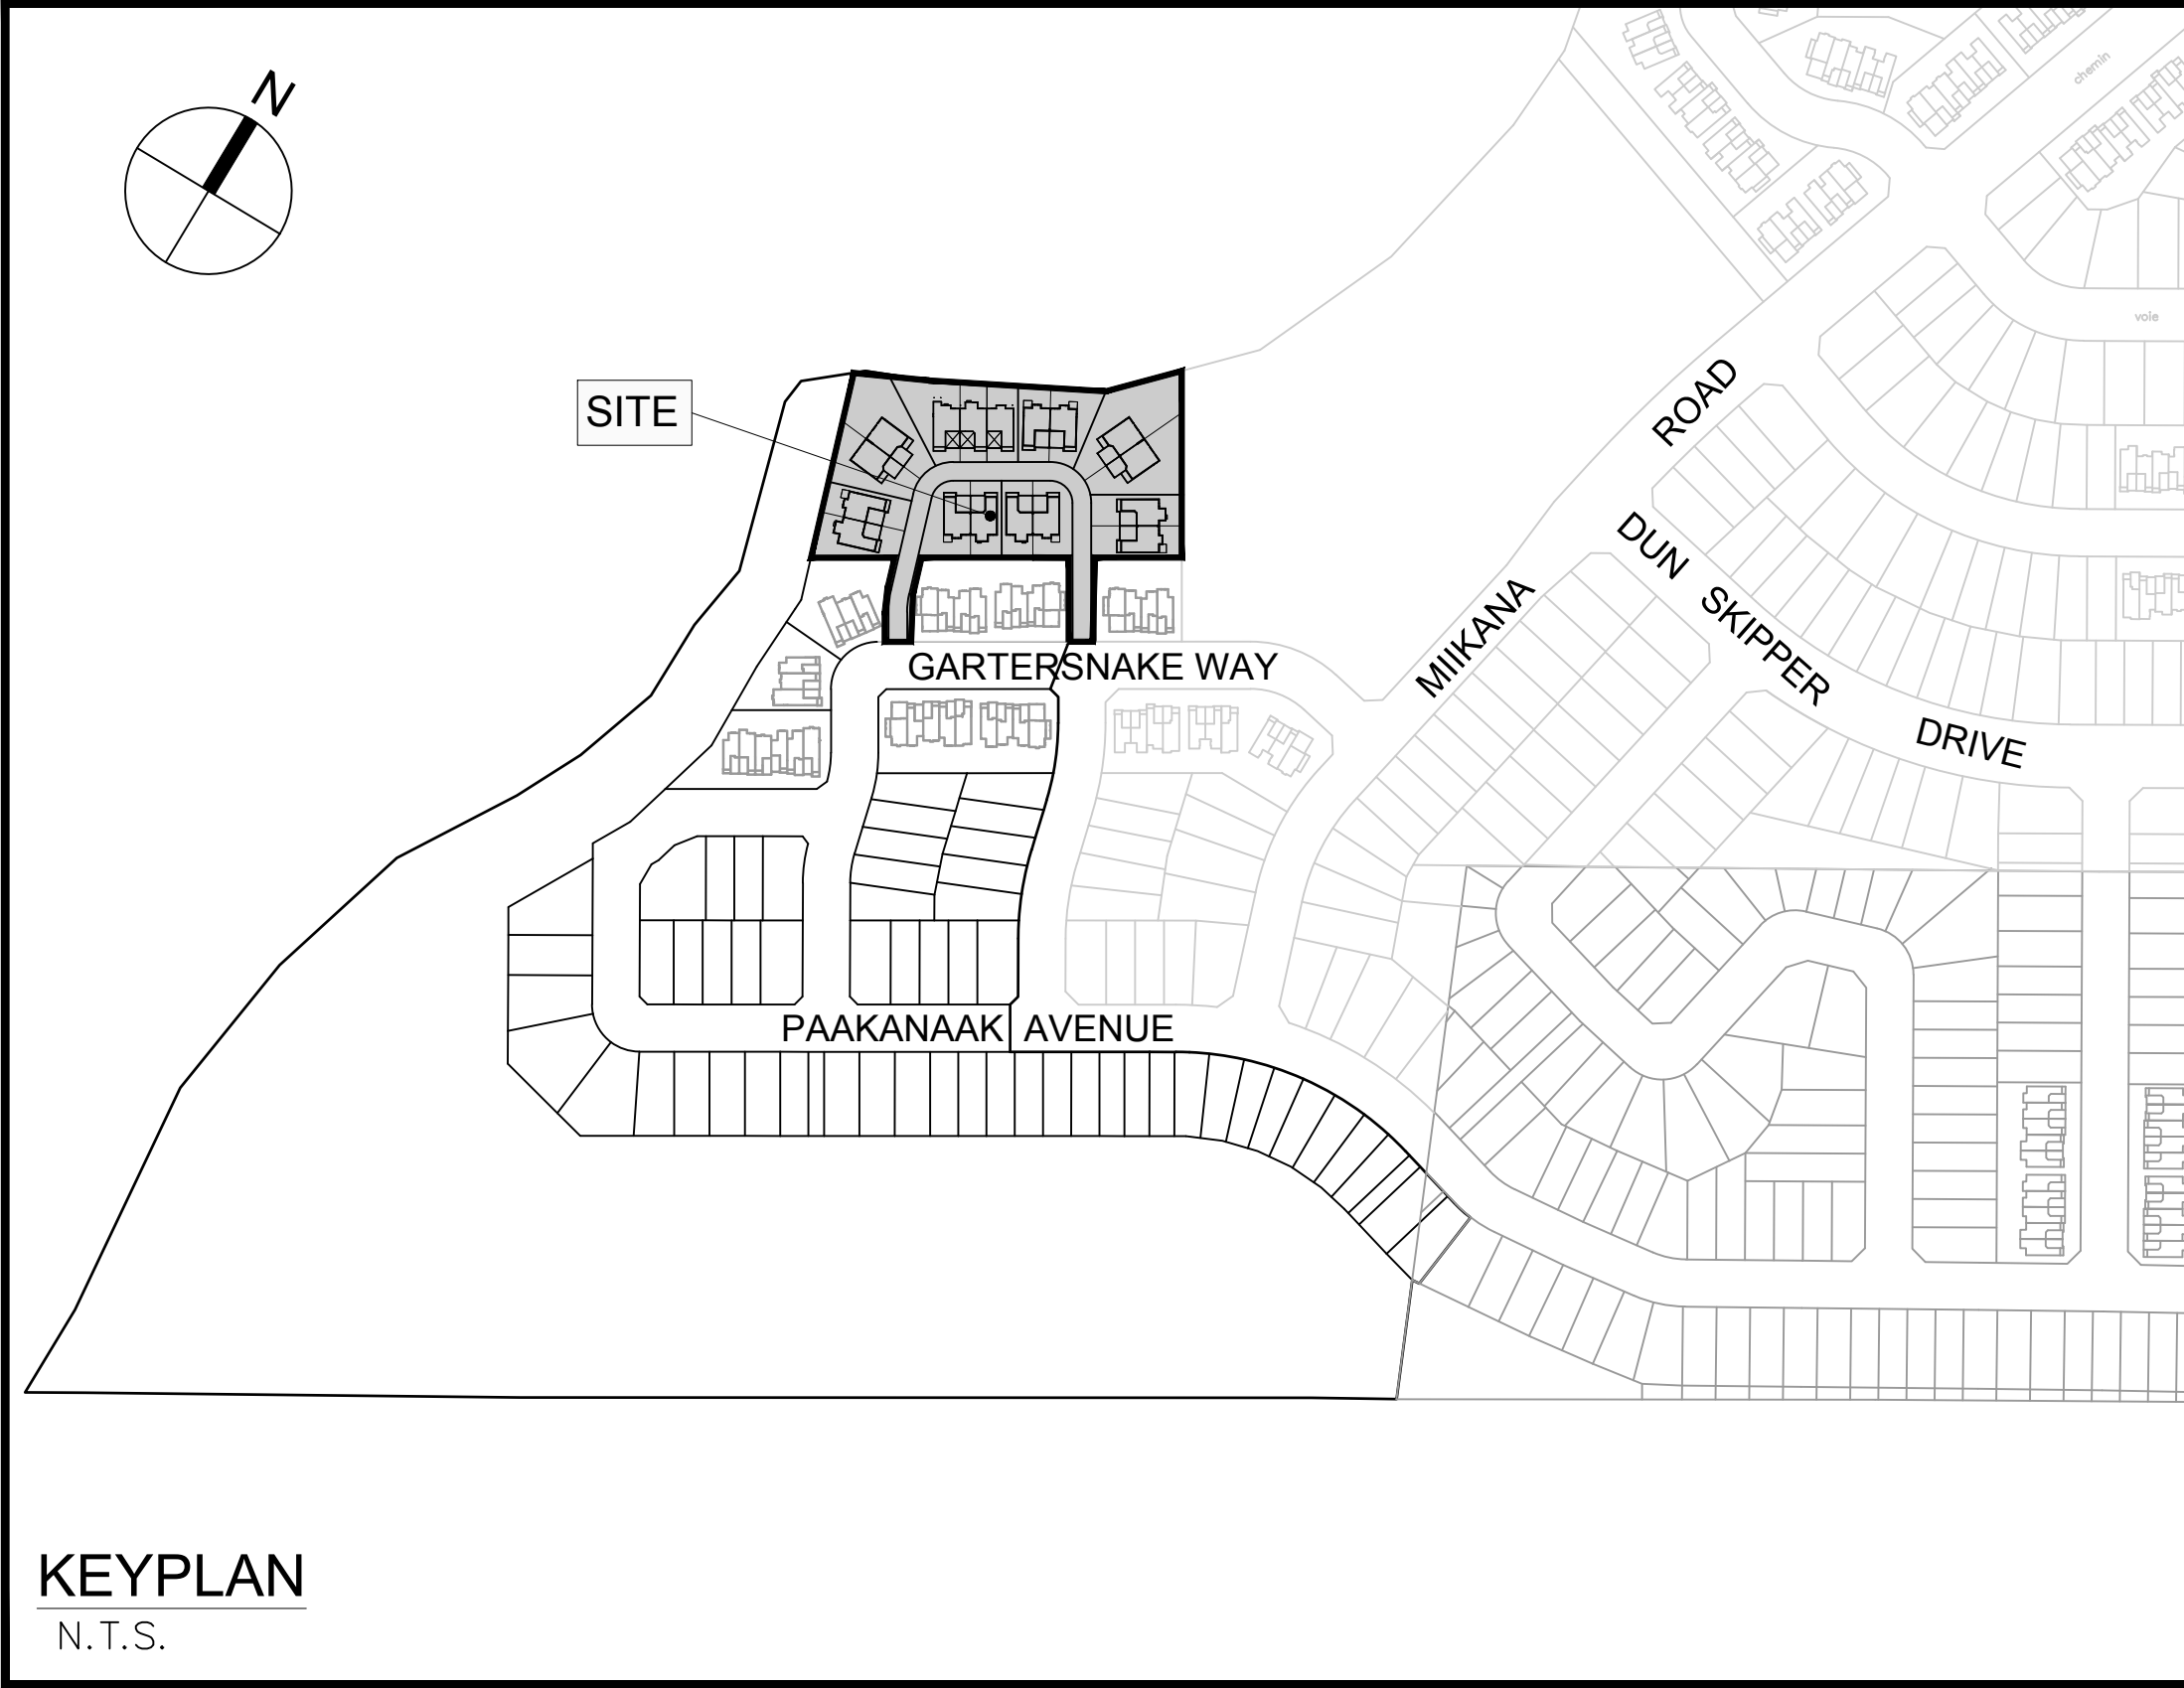

Sheet List Table	
Sheet Number	Sheet Title
000	COVER
001	GENERAL PLAN
010	NOTES LEGENDS & ROAD DATA
011	CROSS SECTIONS & ROAD SECTION
100	Block 60
200	GRADING PLAN
400	SANITARY DRAINAGE
500	STORM DRAINAGE
600	PONDING PLAN
900	SEDIMENT & EROSION

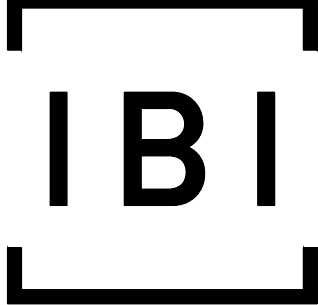

IBI GROUP
 400 – 333 Preston Street
 Ottawa ON K1S 5N4 Canada
 tel 613 225 1311 fax 613 225 9868
 ibigroup.com

LEITRIM SOUTH HOLDINGS INC.

CITY OF OTTAWA
 CONTRACT NO. 125506