
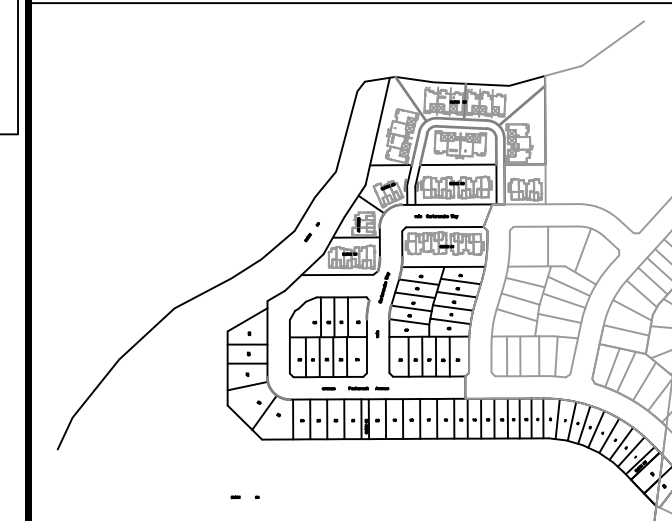
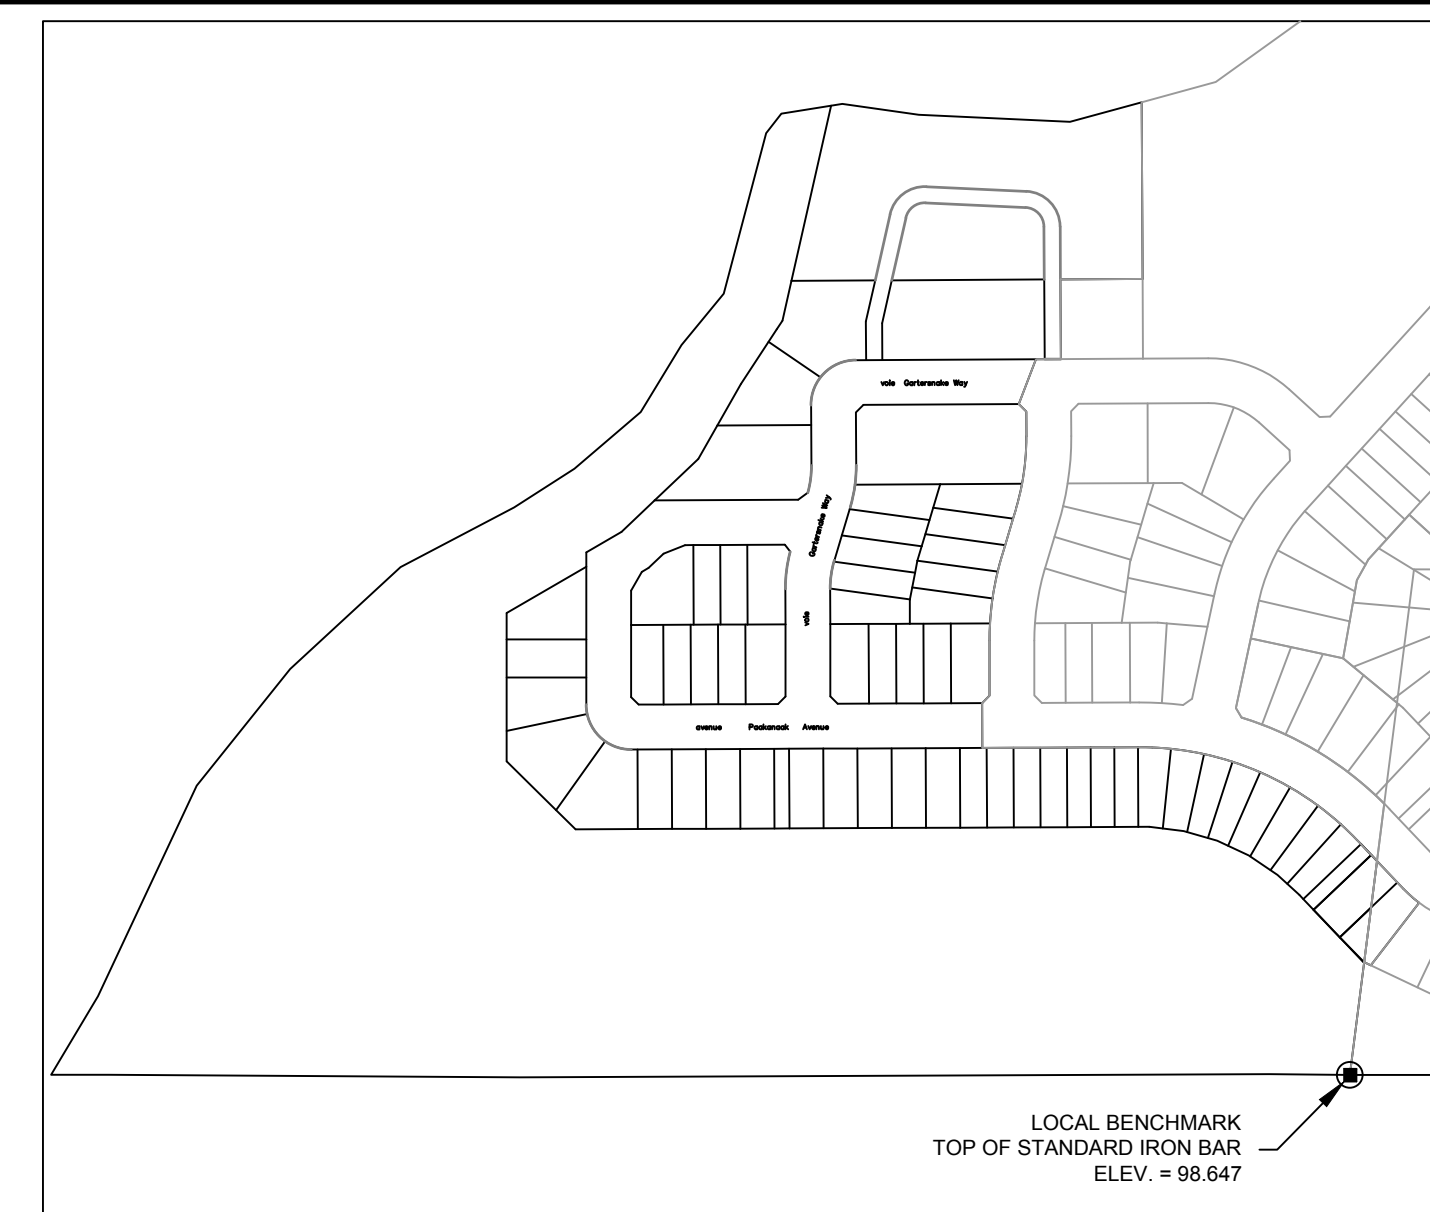


A:\125506\_Pchmanor\BMD\7.0\_Production\125506-GRADING PLAN.dwg, Date Plotted: 2021-09-29 10:11:59 AM, User: jay, Plot Device: HP DesignJet 500, Plot Style: acad.ctb, Plot Date: 2021-09-29 10:11:59 AM, Plot Scale: 1:500, Plot Sheet: 200 of 200, Plot Path: A:\125506\_Pchmanor\BMD\7.0\_Production\125506-GRADING PLAN.dwg, Date Plotted: 2021-09-29 10:11:59 AM, User: jay, Plot Device: HP DesignJet 500, Plot Style: acad.ctb, Plot Date: 2021-09-29 10:11:59 AM, Plot Scale: 1:500, Plot Sheet: 200 of 200, Plot Path: A:\125506\_Pchmanor\BMD\7.0\_Production\125506-GRADING PLAN.dwg


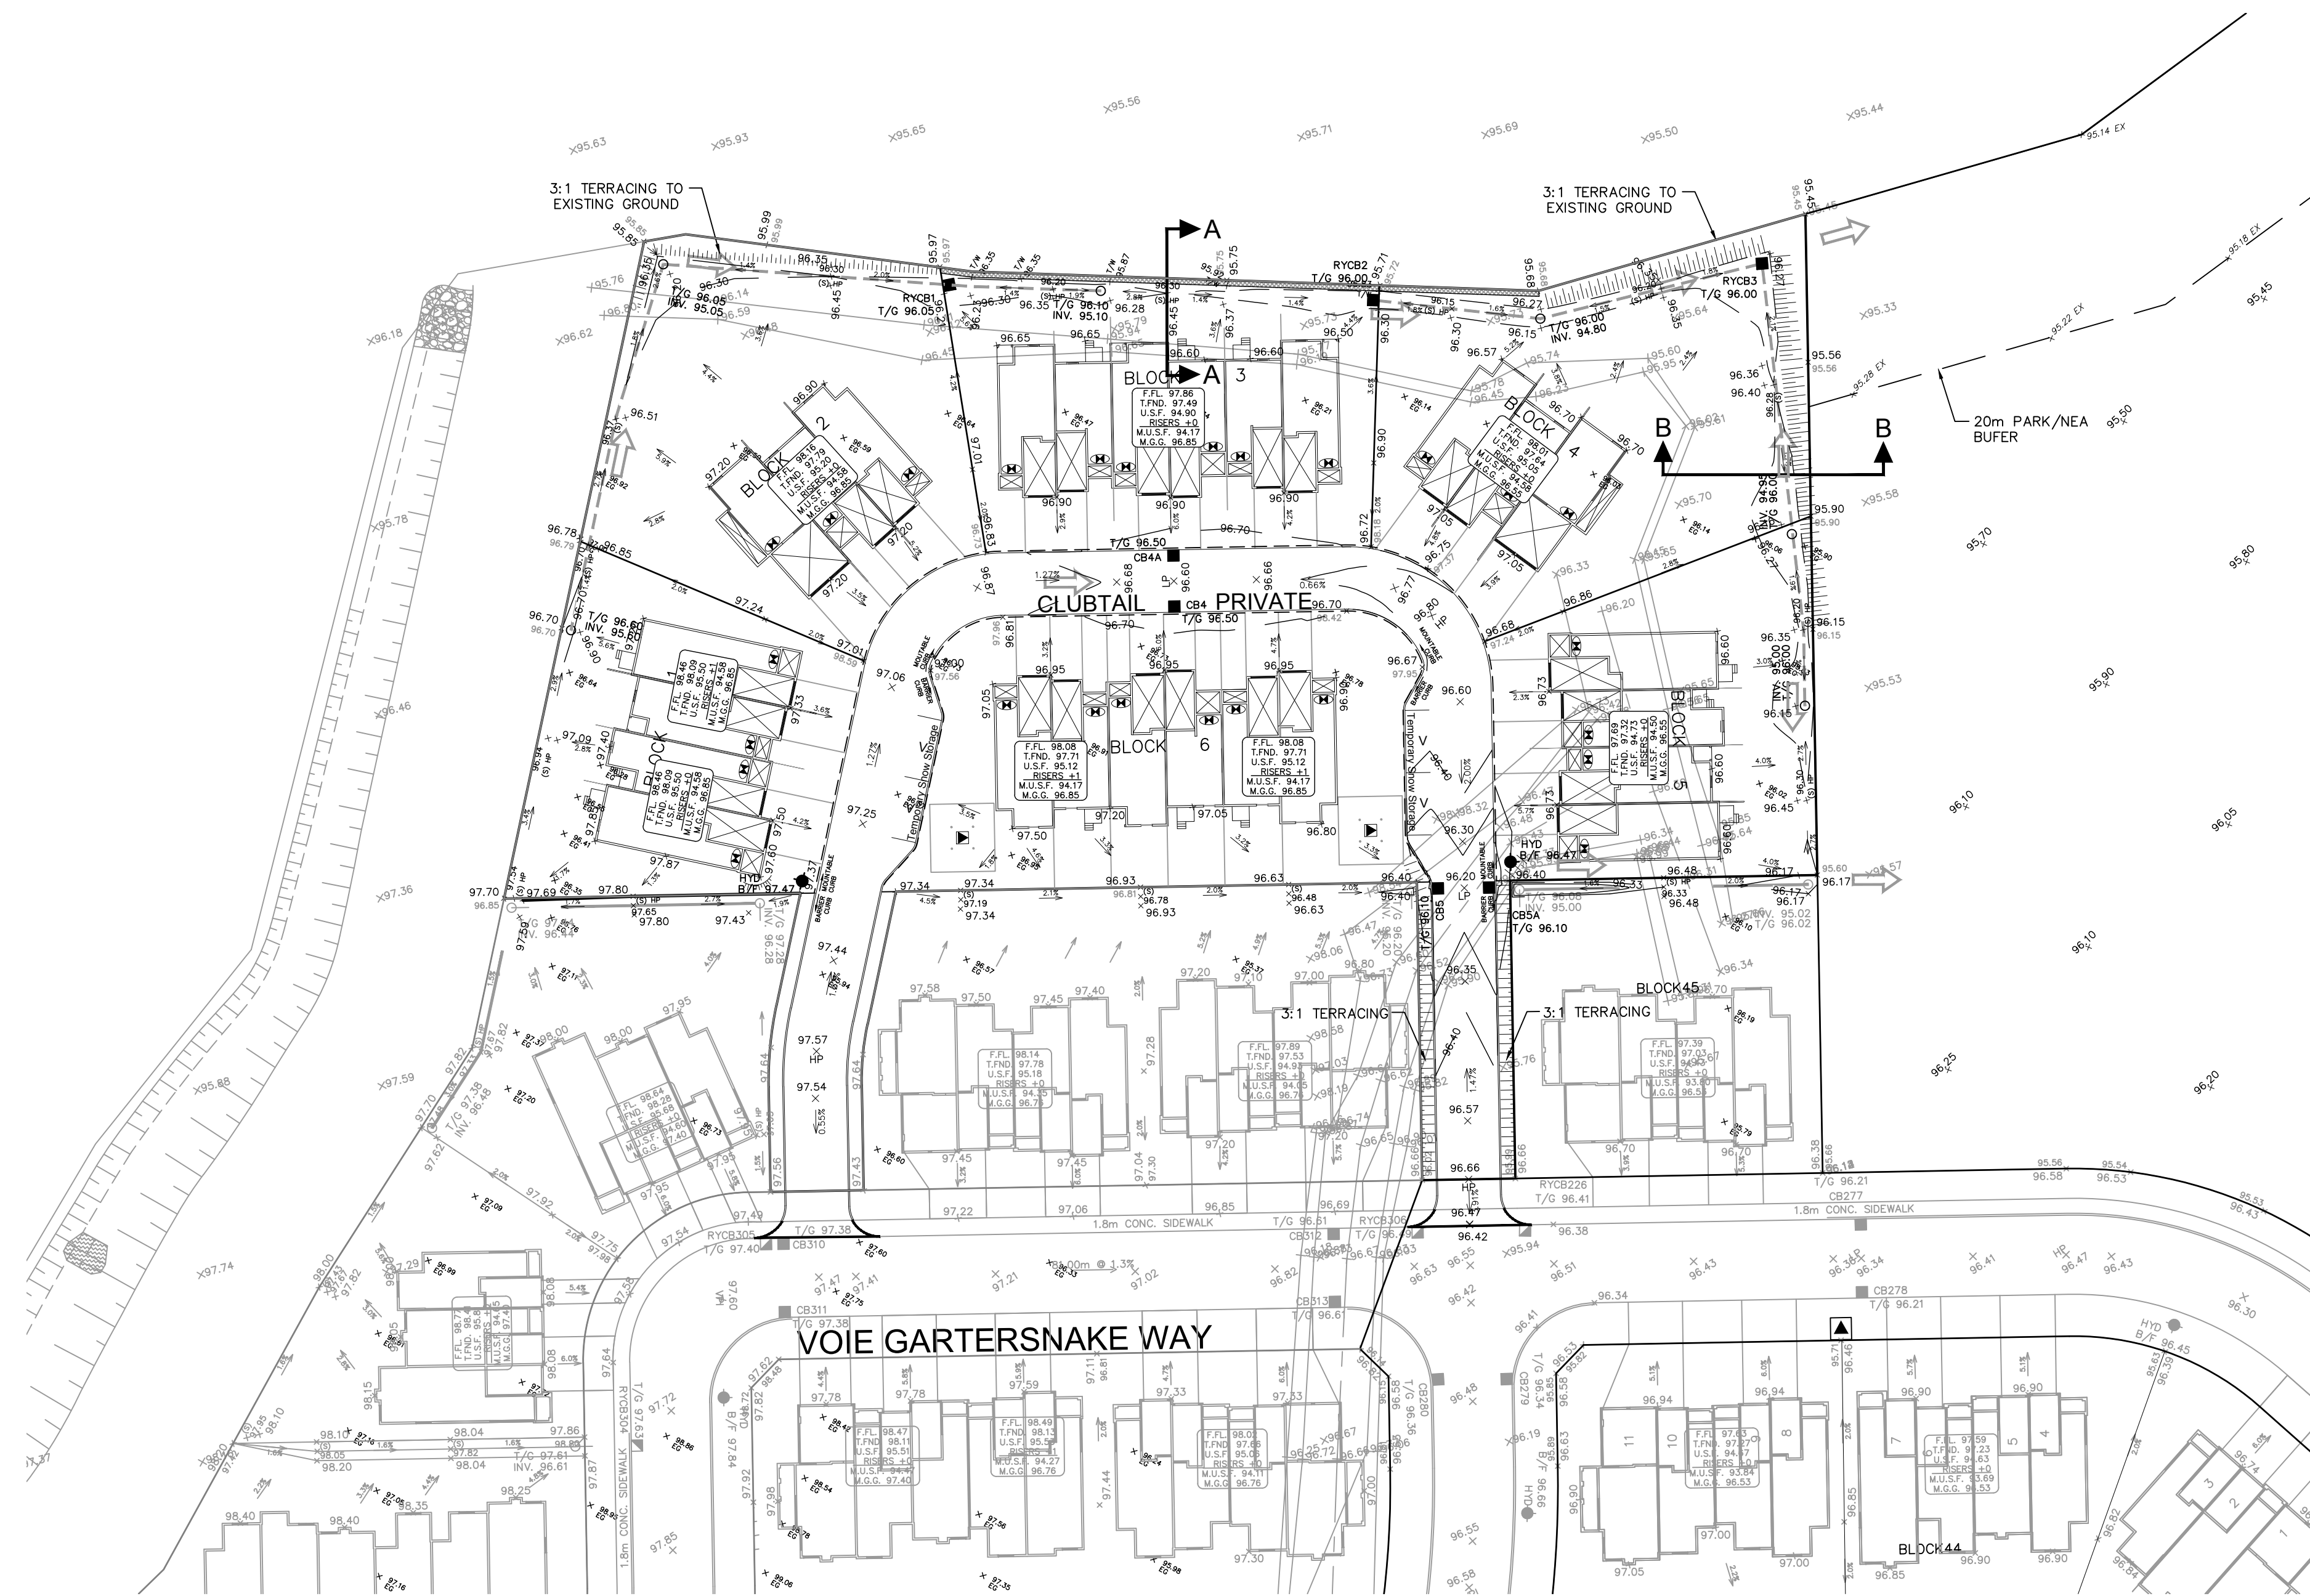


14			
13			
12			
11			
10			
9			
8			
7			
6			
5			
4	REVISED PER CITY COMMENTS	D.G.Y.	2021-09-29
3	ISSUED FOR TENDER	D.G.Y.	2021-09-16
2	REVISED PER CITY COMMENTS	D.G.Y.	2021-08-24
1	SUBMISSION No.1 FOR CITY REVIEW	D.G.Y.	2021-05-13
No.	REVISIONS	By	Date


**LEITRIM SOUTH HOLDINGS INC.**

**IBI** IBI GROUP  
 400 - 333 Preston Street  
 Ottawa ON K1S 5N4 Canada  
 tel 613 225 1311 fax 613 225 9868  
 ibigroup.com

Project Title  
  
**pathways**  
 at FINDLAY CREEK  
 BLOCK 60

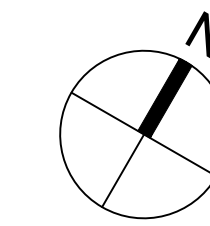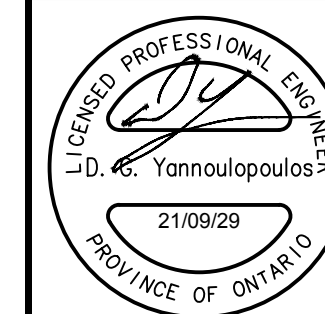

Drawing Title  
**GRADING PLAN**

Scale  
  
 1:500

Design	R.M.	Date	OCTOBER 2020
Drawn	M.M.	Checked	K.H.
Project No.	125506	Drawing No.	200

D07-12-21-0070