


2 \ 1.8m Ht. WOOD SCREEN FENCE

PREVAILING WIND - 'NATURETIE' BIODEGRADABLE TREE TIE. 2400mm LONG x 75mmØ TIMBER TREE STAKE PLACED OUTSIDE ROOTBALL. - 150x150mm (MIN) SAUCER. FILL WITH 100mm TAPER TO BLEND NATURALLY WITH FINISH GRADE - TOPSOIL MIXTURE (SEE SPECIFICATIONS) PLACE 1/3 OF ROOT BALL ABOVE GRADE. CUT AND REMOVE BURLAP AND WIRE BASKET FROM TOP 1/3 OF ROOTBALL WITHOUT DISTURBING ROOTS. COMPACTED ROOTBALL SUPPORT PAD

3 CONIFEROUS TREE PLANTING

L.1 / SCALE: NTS

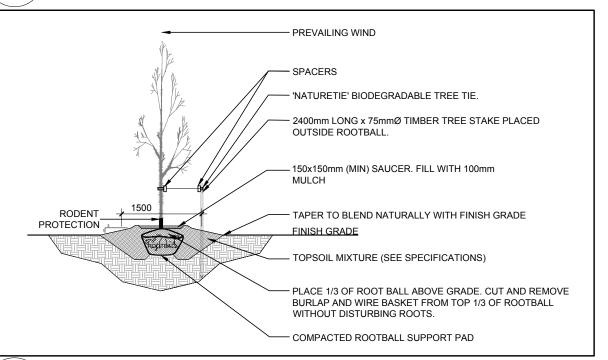

4 DECIDUOUS TREE PLANTING

EXISTING TREE LIST KEY QTY. BOTANICAL NAME **COMMON NAME** CONDITION REMARKS Abies balsamea 250mm DBH To remain Balsam Fir Aesculus sp. 250mm DBH To remain Chestnut Acer rubrum Red Maple 600mm DBH Fair-Good To remain 200-1500mm DBH Good Acer platanoides Norway Maple To remain 300mm DBH Malus spp. Crabapple To remain Pinus bankisana Jack Pine 200mm DBH To remain Picea glauca White Spruce 100-400mm DBH Fair-Good To remain Pinus strobus White Pine 250mm DBH To remain Bur Oak 400-600mm DBH Good Quercus macrocarpa To remain Tilia cordata Littleleaf Linden 300mm DBH Fair To remain Thuja occidentalis Eastern White Cedar 100-300mm DBH Good To remain UA 2 Ulmus americana 200mm DBH Fair To remain American Elm

(EY	QTY.	BOTANICAL NAME	COMMON NAME	SIZE	CONDITION	SPACING
ΓRΕ	EES					
cs	5	Picea pungens	Colorado Spruce	1.8m Ht.	B&B	
3B	1	Ginkgo biloba	Maidenhair Tree	60mm cal.	B&B	
ΗВ	3	Celtis occidentalis	Hackberry	60mm cal.	B&B	
HL	1	Gleditsia triacanthos 'Draves'	Shademaster Honey Locust	60mm cal.	B&B	
JL	3	Syringa reticulata	Japanese Tree Lilac	60mm cal.	B&B	
JP	3	Pinus bankisana	Jack Pine	1.8m Ht.	B&B	
LL	2	Tilia cordata	Littleleaf Linden	60mm cal.	B&B	
SB	3	Amelanchier canadensis	Serviceberry	60mm cal.	B&B	
SM	3	Acer saccharum	Sugar Maple	60mm cal.	B&B	
SS	2	Picea omorika	Serbian Spruce	1.8m Ht.	B&B	
WS	3	Picea glauca	White Spruce	1.8m Ht.	B&B	
SHF	RUB	S				
АН	30	Hydrangea arborescens 'Annabelle'	Annabelle Hydrangea	1 gallon pot	Potted	1000mm o.c.
DN	5	Physocarpos opulifolius 'Diablo'	Diablo Ninebark	600mm ht.	Potted	1000mm o.c.
SE	20	Sobaria sorbifolia 'Sem'	Sem False Spirea	600mm ht.	Potted	1000mm o.c.
ORI	MAK	ENTAL GRASSES			,	
KF	24	Calamagrostis 'Karl Foerster'	Feather Reed Grass	250mm pot	Potted	800mm o.c.



GERALDINE WILDMAN ACTING MANAGER, DEVELOPMENT REVIEW, EAST PLANNING, REAL ESTATE & ECONOMIC DEVELOPMENT **DEPARTMENT, CITY OF OTTAWA**

APPROVED

REMOVE POTS COMPLETELY

FROM POTTED STOCK OR CUT

5 PROPOSED SHRUBS / ORNAMENTAL GRASSES

L.1 / SCALE: NTS

AND REMOVE BURLAP AND

WIRE FROM TOP 1/3 OF

By Geraldine Wildman at 7:11 pm, Feb 21, 2024





996-B St. Augustin Rd Embrun, ON K0A 1W0 Tel: (613) 443-3575

CONSULTANTS


ARCHITECTS:

TATHAM

BRIDOR DEVELOPMENTS

BUILDING COMMUNITIES

EGEND	
	PROPOSED CONCRETE WALKWAY
+	PROPOSED DECIDUOUS TREE
	PROPOSED CONIFEROUS TREE
+++++++++++++++++++++++++++++++++++++++	PROPOSED SHRUBS / ORNAMENTAL GRASSES
\(\frac{\psi}{\psi}\) \(\psi\)	PROPOSED SOD

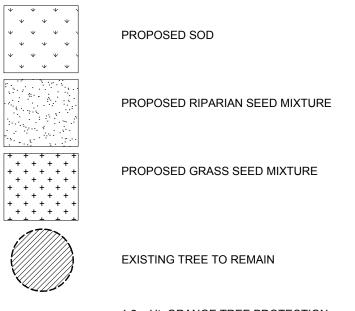




I LINGL				
16	REVISED PER NEW SITE PLAN	01/23/2024	ML	JL
15	REVISED PER NEW SITE PLAN	12/14/2023	ML	JL
14	REVISED PER NEW SITE PLAN	11/28/2023	ML	JL
13	REVISED PER NEW CIVIL DRAWING	06/12/2023	ML	JL
12	REVISED PER NEW CIVIL DRAWING	06/09/2023	ML	JL
10	REVISED PER NEW CIVIL DRAWING	06/06/2023	ML	JL
9	REVISED PER NEW CIVIL DRAWING	03/23/2023	ML	JL
8	TPF & ORNA. FENCE DETAILS REMOVED	02/22/2023	WF	JL
7	REVISED PER NEW SITE PLAN	02/02/2023	ML	JL
6	REVISED PER NEW SITE PLAN	11/24/2022	ML	JL
5	REVISED PER NEW CIVIL DRAWING	06/10/2022	ML	JL
4	WOOD SCREEN FENCE ADDED	04/12/2022	ML	JL
3	REVISED PER CITY COMMENTS	03/04/2022	ML	JL
2	REVISED PER NEW SITE PLAN	01/05/2022	ML	JL
1	ISSUED FOR SITE PLAN CONTROL	05/25/2021	ML	JL

No.	Issue		Date MM/DD/YY	DR	СК
•	JAMES B. LENNOX & ASSOCIATES INC.				•
]	LANDSCAPE	ARC	CHITEC	CTS	3
3	3332 CARLING AVE.	OTTAWA, ONTARIO) K2	2H 5A	.8
7	Γel. (613) 722-5168		Fax. 1(866) 34	13-394	12

PROJECT 3 STOREY APARTMENT BUILDINGS 2380 & 2396 CLEROUX CRESCENT, OTTAWA ON

TREE CONSERVATION REPORT &

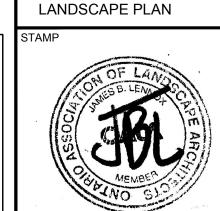

REMOVE DAMAGED OR

FOLLOW PROPER

EXPOSED SOIL.

OBJECTIONABLE BRANCHES.

HORTICULTURAL PRACTICE. PLANTING BED AROUND SHRUBS. COVER ENTIRE BED WITH 75mm DEPTH WOODCHIP MULCH. PULL BACK MULCH FROM BASE OF SHRUBS. ENSURE THAT MULCH COVERS ALL

TAPER TO BLEND NATURALLY WITH FINISHED GRADE. TOPSOIL MIXTURE AS PER

	SCALE
LANGE	AS SHOWN
21	START DATE
9 A	FEBRUARY 2021
MBER OF STATE	PROJECT NO.
Control of the contro	21MIS2123

DRAWING NO.

PROJECT NORTH