



22.0M HEIGHT LIMIT

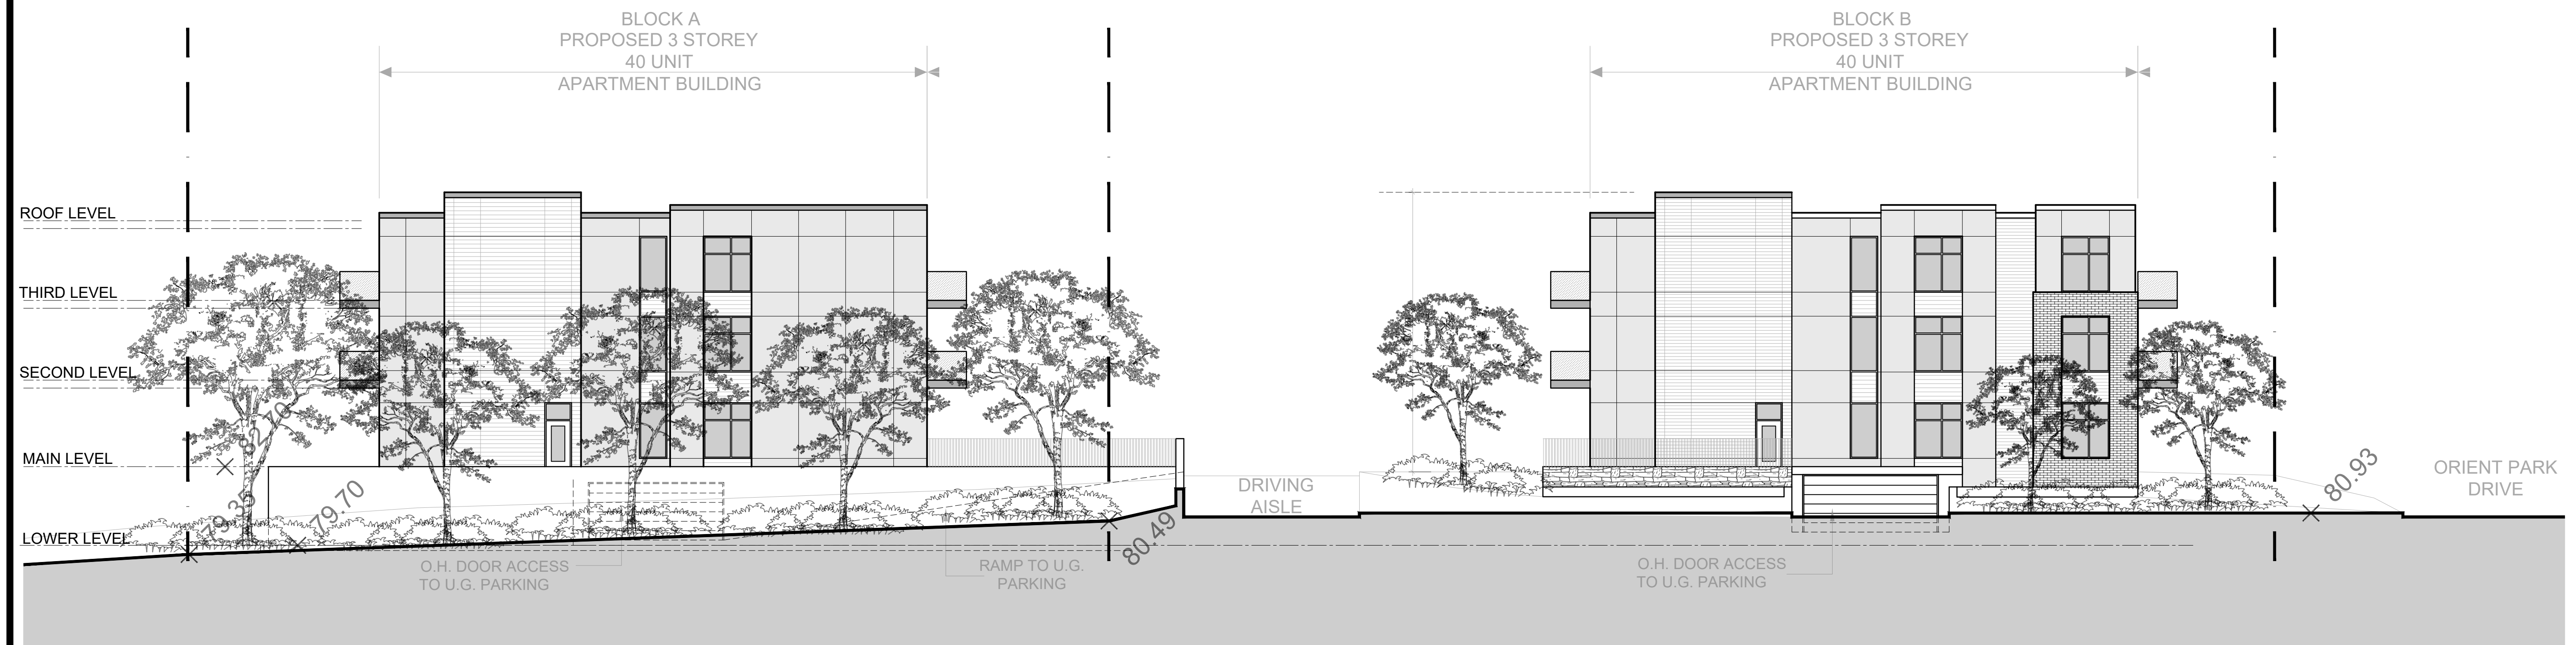

REAR (SOUTH) ELEVATION

22.0M HEIGHT LIMIT

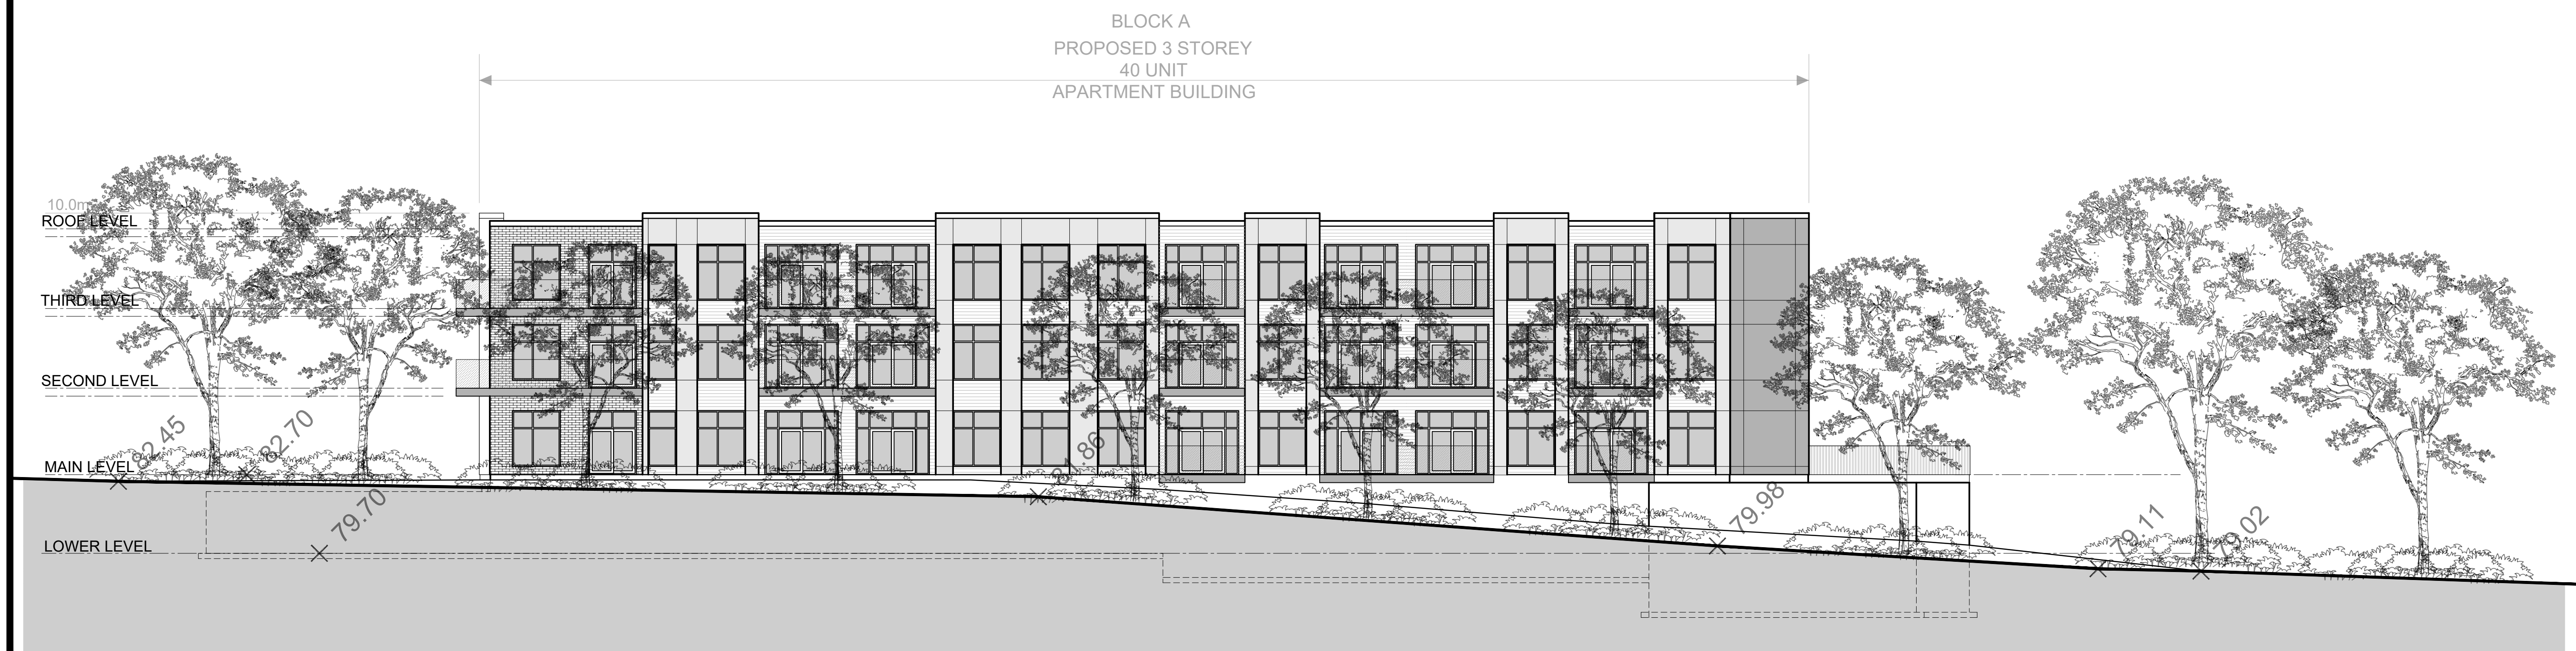

WEST ELEVATION BLOCK A

13			
12			
11			
10			
09			
08			
07			
06			
05			
04	FOR REVIEW	PE	MAR. 18 2022
03	FOR REVIEW	PE	DEC. 22 2021
02	FOR REVIEW	PE	APR. 09 2021
01	FOR REVIEW	PE	DEC. 15 2020
No.	REVISIONS	BY	DATE

NOT AUTHENTIC UNLESS SIGNED AND DATED



CONSULTING ENGINEERS

STRUCTURAL

MECHANICAL

ELECTRICAL

DESIGNED BY: P.E.

DRAWN BY: P.E.

APPROVED BY: P.E.

PROJECT

2380 and 2396 CLEROUX CRESCENT OTTAWA

DRAWING TITLE

ELEVATIONS

PROJECT NO. 0403

DATE DEC. 11, 2020

A201

D07-12-21-0081