


22.0M HEIGHT LIMIT




NORTH ELEVATION ALONG CLEROUX CRESCENT

22.0M HEIGHT LIMIT

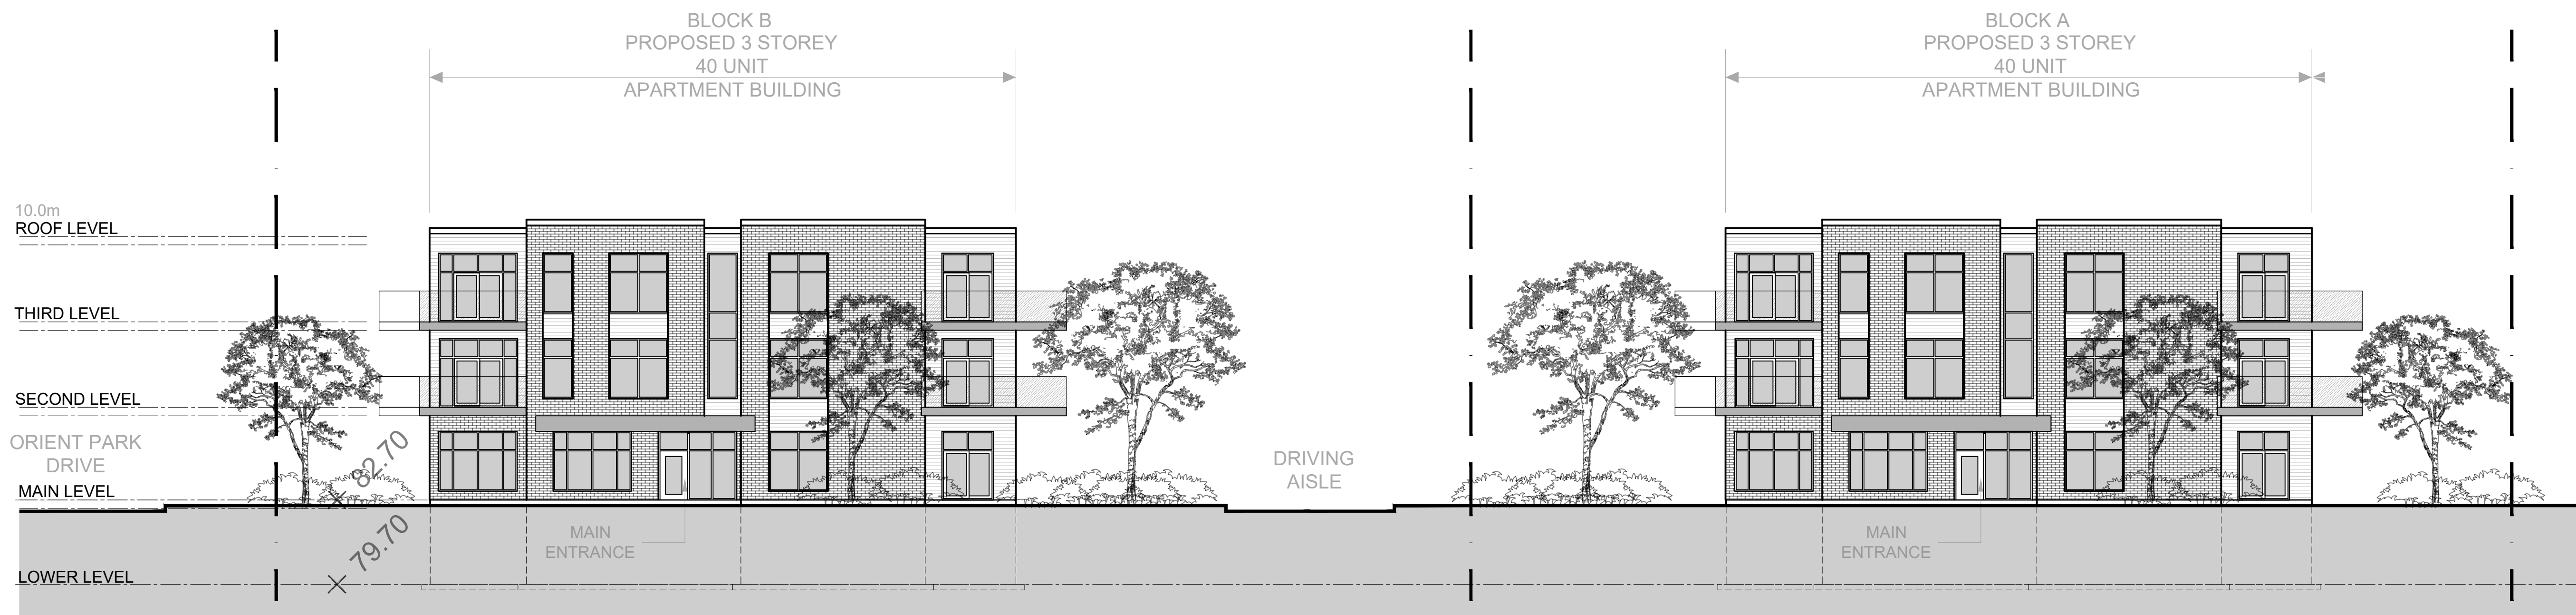

BLOCK B EAST ELEVATION ALONG ORIENT PARK DR.

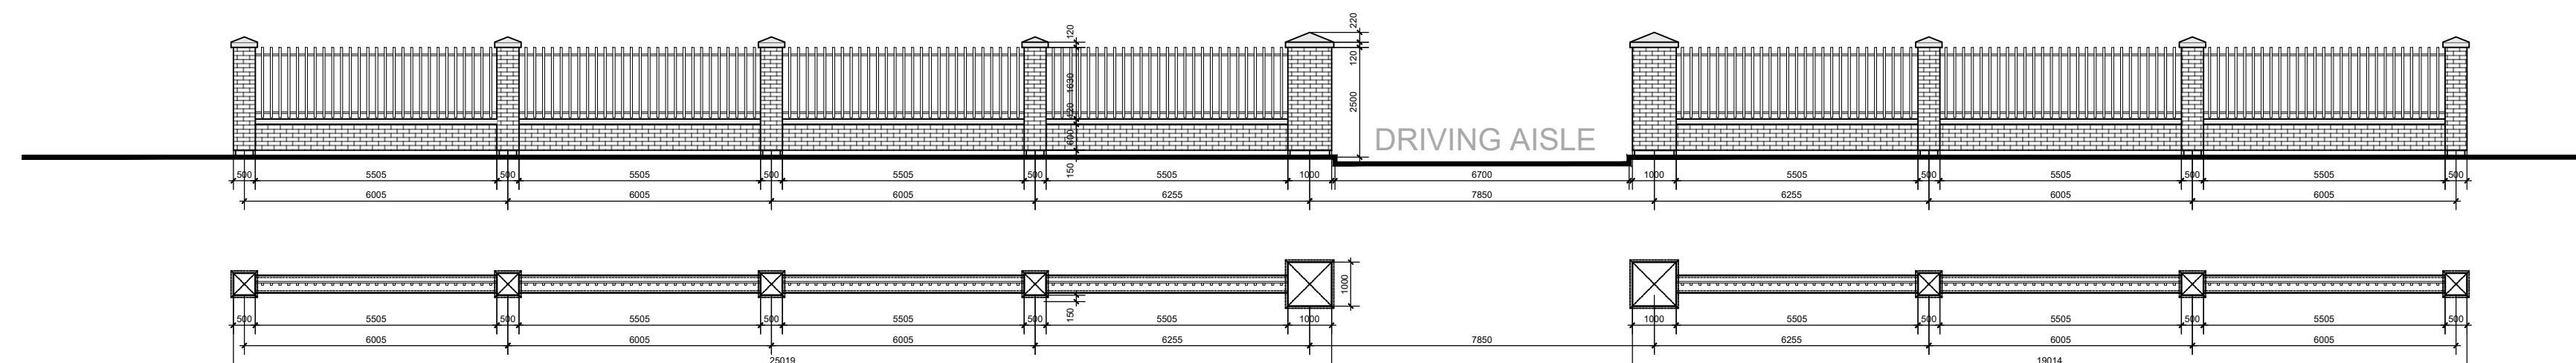

MAIN ENTRANCE GATE - NORTH ELEVATION AND PLAN

NO.	REVISIONS	BY	DATE
13			
12			
11			
10			
09			
08			
07			
06			
05			
04	FOR REVIEW	PE	MAR. 18 2022
03	FOR REVIEW	PE	DEC. 22 2021
02	FOR REVIEW	PE	APR. 09 2021
01	FOR REVIEW	PE	DEC. 15 2020

NOT AUTHENTIC UNLESS SIGNED AND DATED



CONSULTING ENGINEERS
 STRUCTURAL
 MECHANICAL
 ELECTRICAL

DESIGNED BY: P.E. DRAWN BY: P.E. APPROVED BY: P.E.

PROJECT
 2380 and 2396
 CLEROUX CRESCENT
 OTTAWA

DRAWING TITLE
 ELEVATIONS

PROJECT NO.
 0403
 DATE
 DEC. 11, 2020

A200

D07-12-21-0081