


22.0M HEIGHT LIMIT

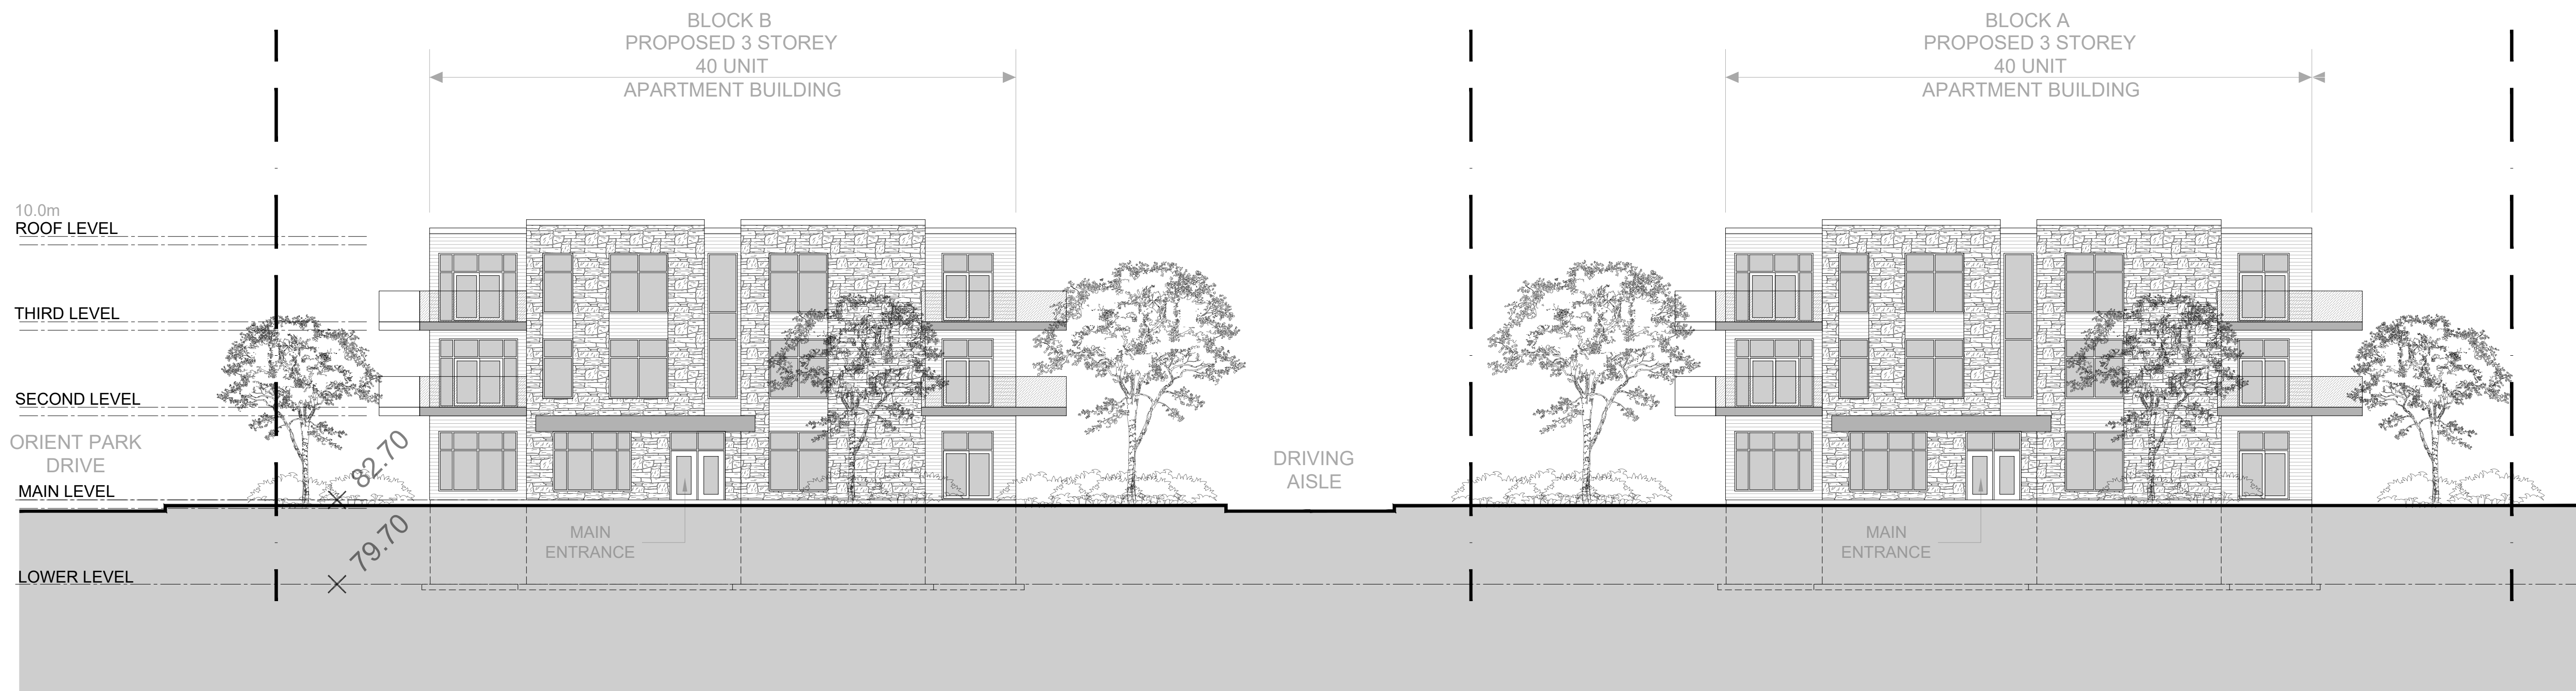

NORTH ELEVATION ALONG CLEROUX CRESCENT

22.0M HEIGHT LIMIT



BLOCK B EAST ELEVATION ALONG ORIENT PARK DR.

13			
12			
11			
10			
09			
08			
07			
06			
05			
04			
03			
02	FOR REVIEW	PE	APR. 09 2021
01	FOR REVIEW	PE	DEC. 15 2020
NO.	REVISIONS	BY	DATE

NOT AUTHENTIC UNLESS SIGNED AND DATED



CONSULTING ENGINEERS

STRUCTURAL

MECHANICAL

ELECTRICAL

DESIGNED BY: P.E. DRAWN BY: P.E. APPROVED BY: P.E.

PROJECT
2308 and 2396
CLEROUX CRESCENT
OTTAWA

DRAWING TITLE
ELEVATIONS

PROJECT NO.
0403
DATE
DEC, 11, 2020

A200