



EXTERIOR FINISH LEGEND

- EF1 BRICK VENEER
- EF2 PRE-FINISHED, PRE-MANUFACTURED CEMENTITIOUS PLANKS
- EF3 PRE-FINISHED, PRE-MANUFACTURED CEMENTITIOUS PANELS
- EF4 CAP FLASHING
- EF5 SPANDREL GLASS
- EF6 STEEL RAILING
- EF7 PRE-MANUFACTURED GLASS AND ALUMINUM RAILINGS
- EF8 CANOPY WITH PRE-FINISHED FLAT METAL PANEL
- EF9 CEMENT PARING ON ALL EXPOSED CONCRETE FOUNDATION
- EF10 PRIVACY SCREEN
- EF11 STONE VENEER

1 BLOCK\_A NORTH ELEVATION ALONG CLEROUX CRESCENT  
SCALE = 1:100



1 BLOCK\_A EAST ELEVATION  
SCALE = 1:100

CLIENT:

13			
12			
11			
10			
09			
08	FOR REVIEW	RK	JUN 09 2023
07	FOR REVIEW	PE	SEPT 30 2022
06	FOR REVIEW	PE	SEPT 16 2022
05	FOR REVIEW	PE	JUN 29 2022
04	FOR REVIEW	PE	MAR 18 2022
03	FOR REVIEW	PE	DEC 22 2021
02	FOR REVIEW	PE	APR 09 2021
01	FOR REVIEW	PE	DEC 15 2020
No.	REVISIONS	BY	DATE

NOT AUTHENTIC UNLESS SIGNED AND DATED

**P<sup>2</sup> concepts**  
1000 BROADWOOD AVE., SUITE 200  
OTTAWA, ONTARIO, K1V 9A6

CONSULTING ENGINEERS

STRUCTURAL  
MECHANICAL  
ELECTRICAL

DESIGNED BY: P.R.    DRAWN BY: R.K.    APPROVED BY: P.R.

PROJECT  
**2380 and 2396  
CLEROUX CRESCENT  
OTTAWA**


DRAWING TITLE  
**BLOCK A  
NORTH AND EAST ELEVATIONS**

PROJECT NO.  
0403  
DATE  
JUN 09, 2023

**A200**

PLAN # 18569

D07-12-21-0081

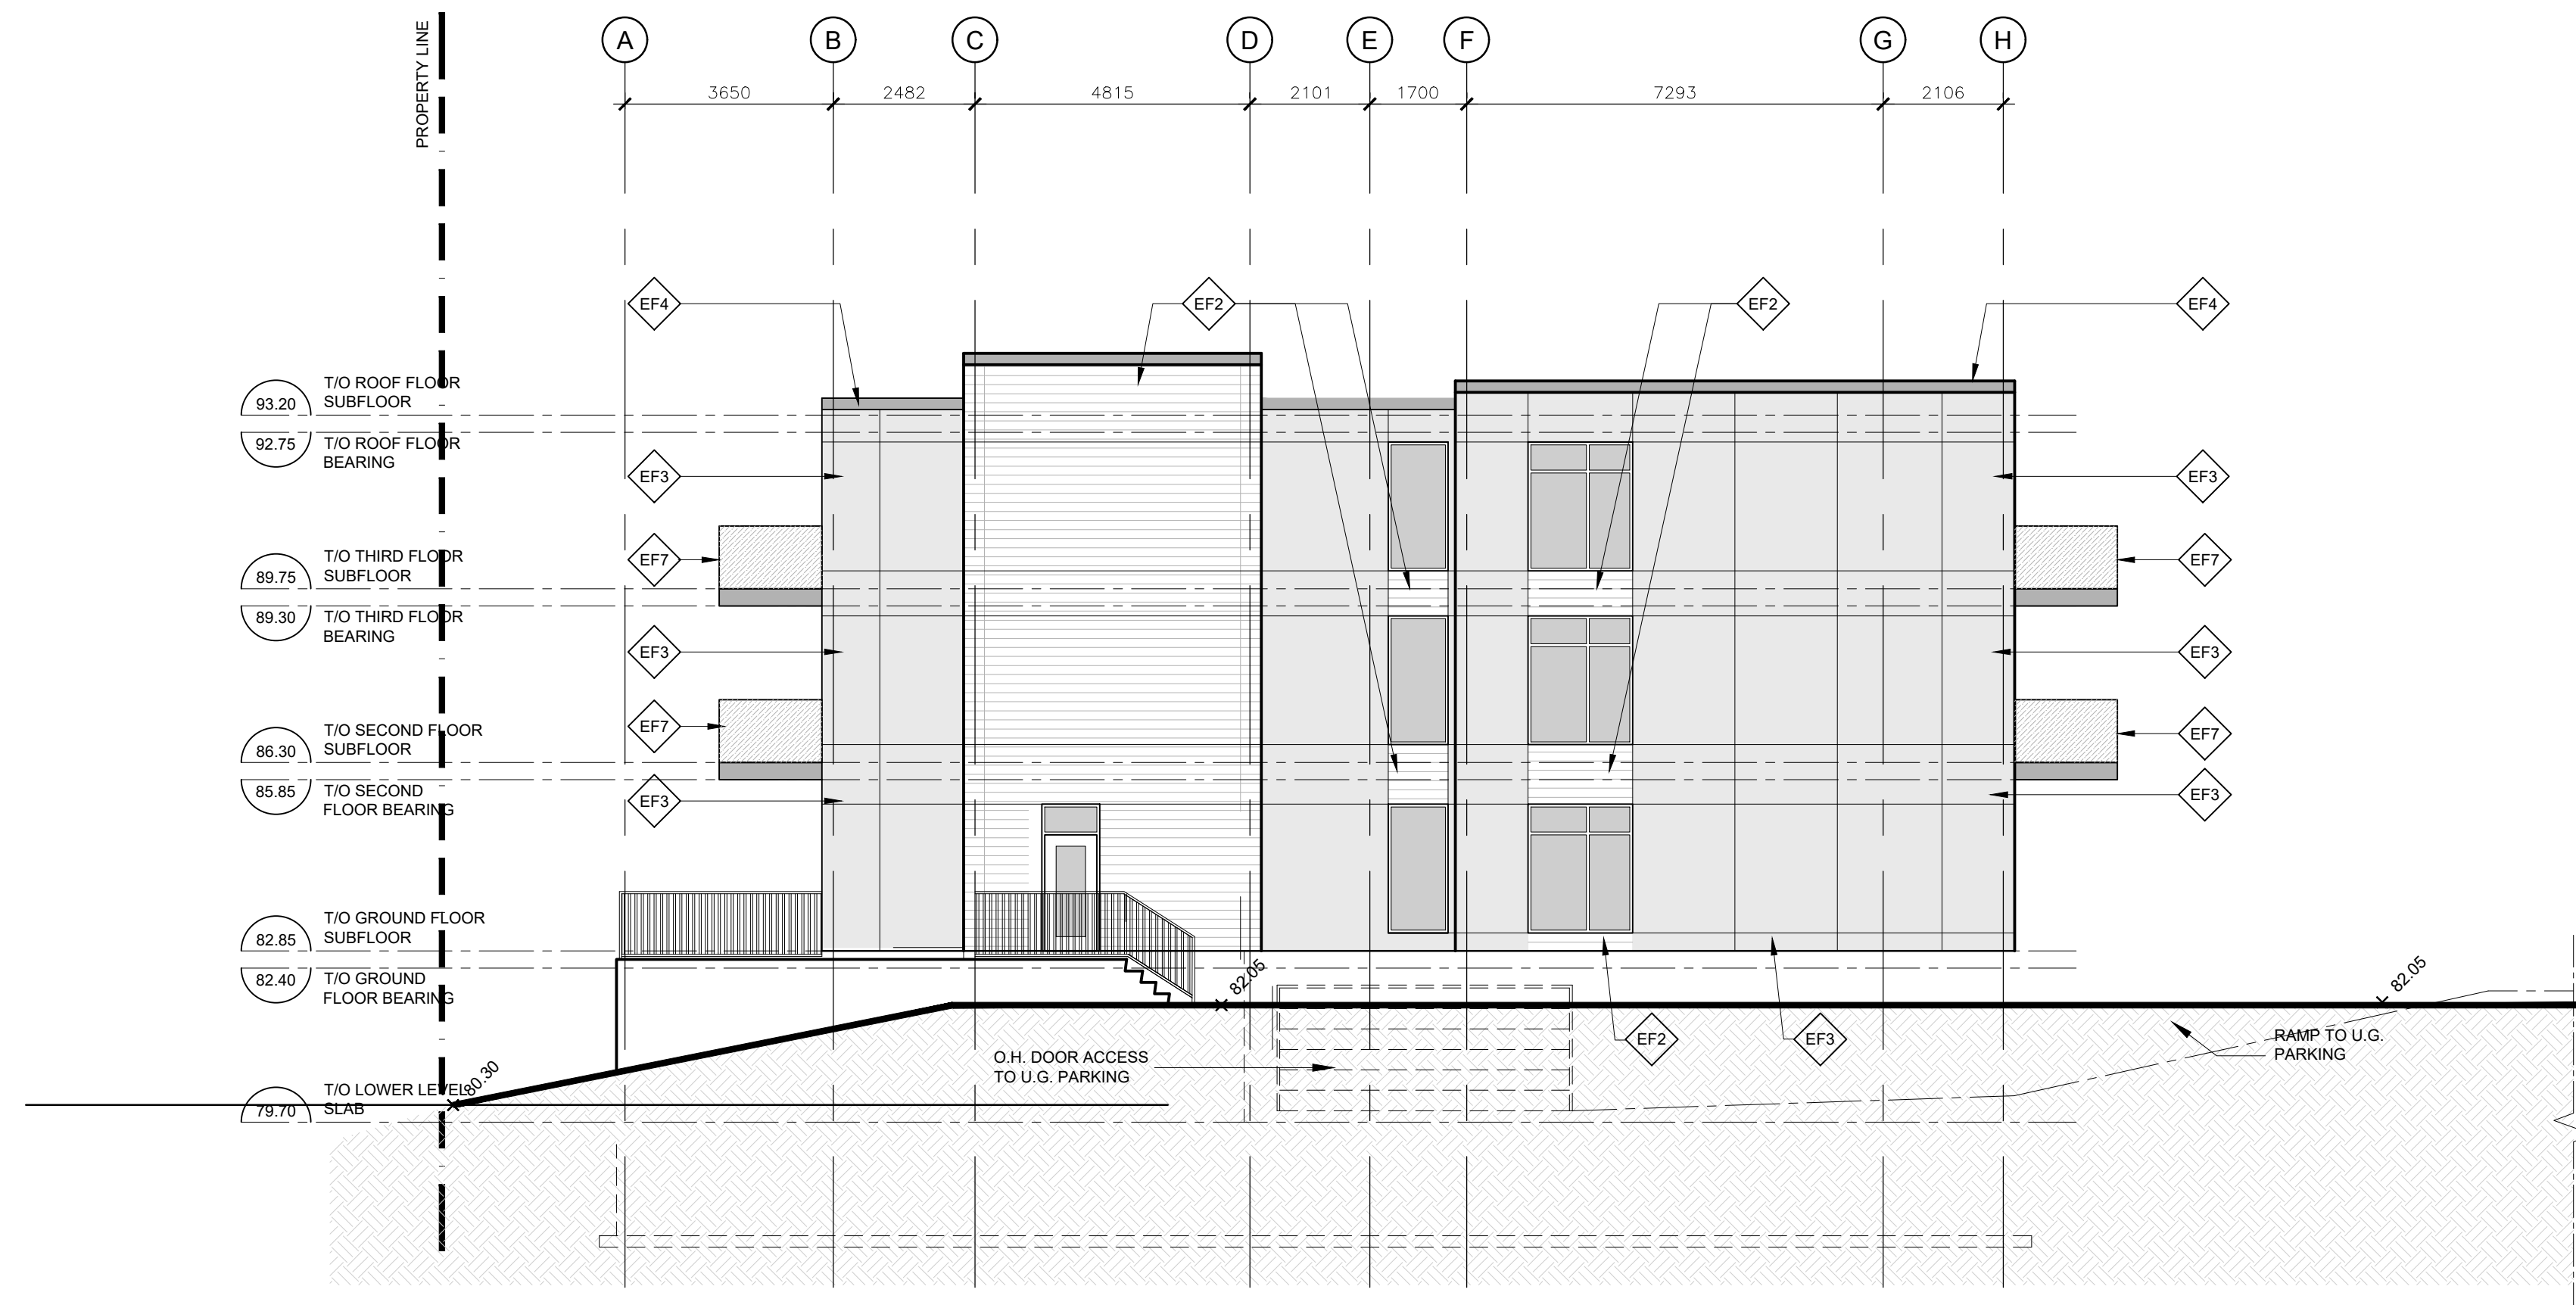

- EF1 BRICK VENEER
- EF2 PRE-FINISHED, PRE-MANUFACTURED CEMENTITIOUS PLANKS
- EF3 PRE-FINISHED, PRE-MANUFACTURED CEMENTITIOUS PANELS
- EF4 CAP FLASHING
- EF5 SPANDREL GLASS
- EF6 STEEL RAILING
- EF7 PRE-MANUFACTURED GLASS AND ALUMINUM RAILINGS
- EF8 CANOPY WITH PRE-FINISHED FLAT METAL PANEL
- EF9 CEMENT PARING ON ALL EXPOSED CONCRETE FOUNDATION
- EF10 PRIVACY SCREEN
- EF11 STONE VENEER

1 BLOCK A REAR (SOUTH) ELEVATION  
SCALE = 1:100



2 BLOCK A WEST ELEVATION  
SCALE = 1:100

CLIENT:

13			
12			
11			
10			
09			
08	FOR REVIEW	RK	JUN 09 2023
07	FOR REVIEW	PE	SEPT 30 2022
06	FOR REVIEW	PE	SEPT 16 2022
05	FOR REVIEW	PE	JUN 29 2022
04	FOR REVIEW	PE	MAR 18 2022
03	FOR REVIEW	PE	DEC 22 2021
02	FOR REVIEW	PE	APR 09 2021
01	FOR REVIEW	PE	DEC 15 2020
No.	REVISIONS	BY	DATE

NOT AUTHENTIC UNLESS SIGNED AND DATED

**P<sup>2</sup> concepts**  
1100 BROADWOOD AVE., SUITE 200  
OTTAWA, ONTARIO, K1V 9A8

CONSULTING ENGINEERS

STRUCTURAL  
MECHANICAL  
ELECTRICAL

DESIGNED BY: P.R.    DRAWN BY: R.K.    APPROVED BY: P.R.

PROJECT

2380 and 2396  
CLEROUX CRESCENT  
OTTAWA

DRAWING TITLE

BLOCK A  
SOUTH AND WEST ELEVATIONS

PROJECT NO.  
0403

DATE  
JUN 09, 2023

**A201**

D07-12-21-0081