


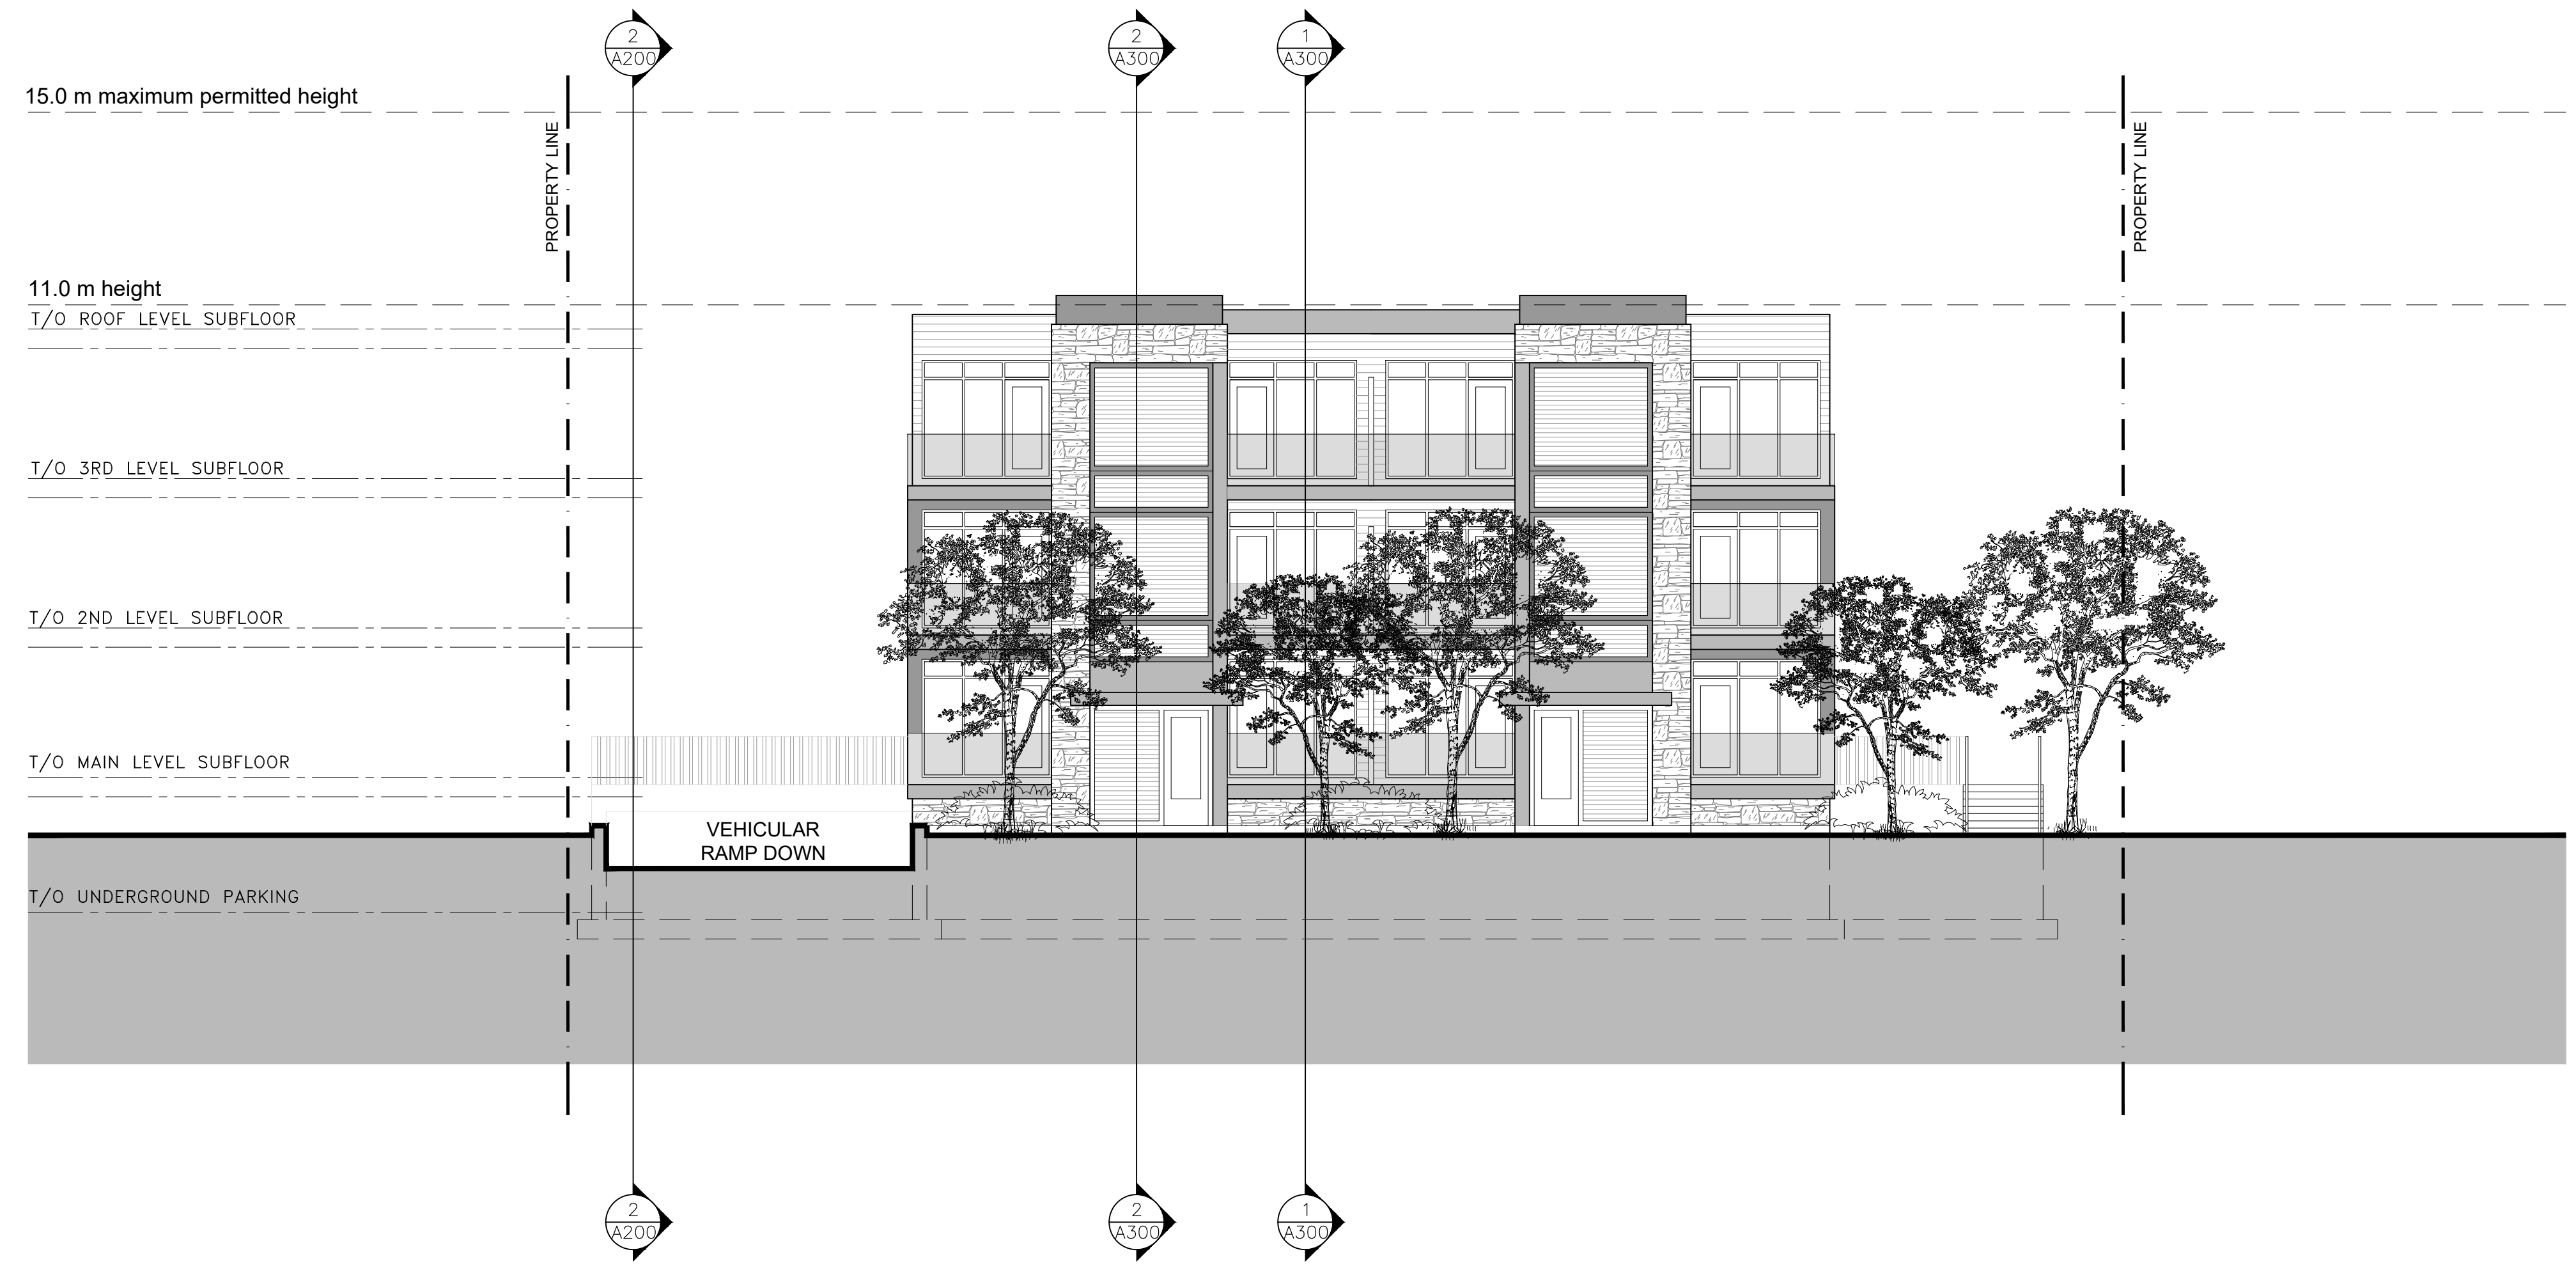

1 WEST ELEVATION ELEVATION (ALONG PHOENIX)  
A-201 SCALE = 1:100



1 EAST ELEVATION ELEVATION (ALONG TENTH LINE)  
A-201 SCALE = 1:100

11			
10			
09			
08			
07			
06			
05			
04	FOR REVIEW	PE	APR. 16 2021
03	FOR REVIEW	PE	JAN. 13 2021
02	FOR REVIEW	PE	NOV. 26 2020
01	FOR REVIEW	PE	NOV. 20 2020
No.	REVISIONS	BY	DATE

STAMP	NORTH ARROW
-------	-------------

P2  
Concepts  
PROFESSIONAL ARCHITECTS  
1000 BAYVIEW AVENUE, SUITE 200  
OTTAWA, ONTARIO K1V 6W6

DESIGNED BY: P.E. DRAWN BY: P.E. APPROVED BY: B.K.

PROJECT  
1592 TENTH LINE ROAD  
OTTAWA

DRAWING TITLE  
EAST AND WEST  
ELEVATIONS

PROJECT NO.  
0359  
DATE  
JAN. 13, 2021

A201