


15.0 m maximum permitted height


10.5 m height

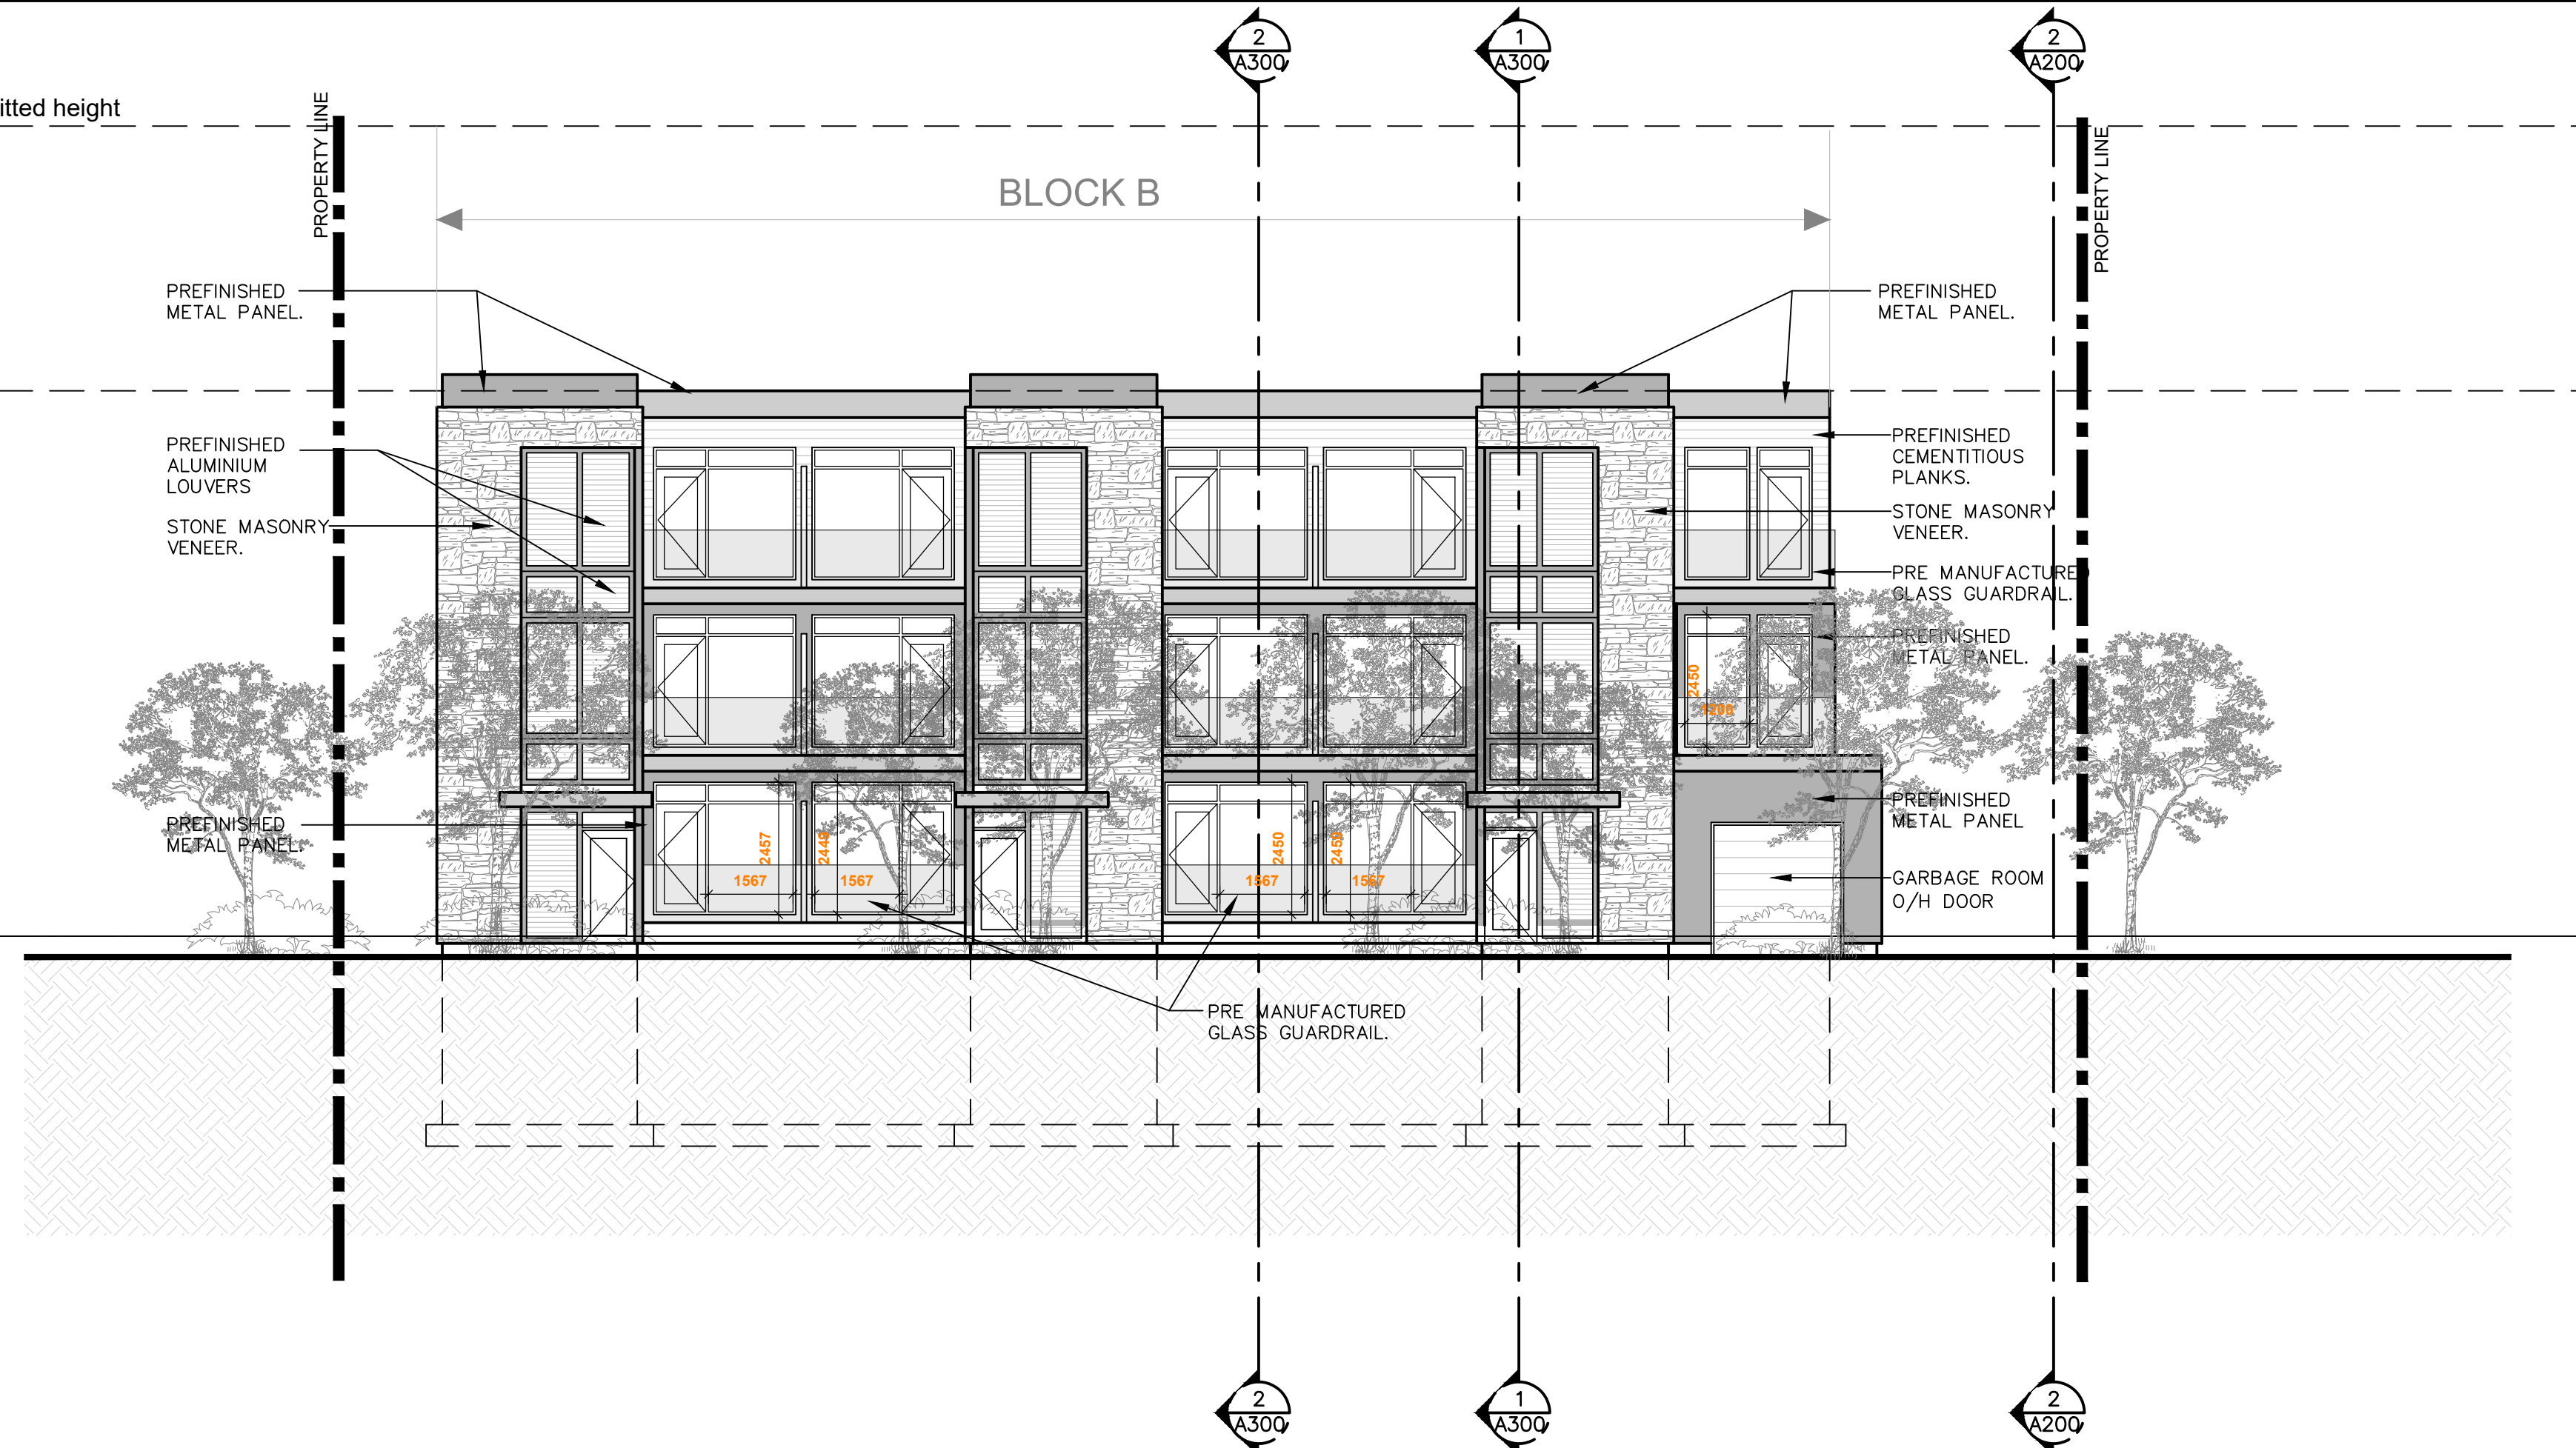

1 WEST ELEVATION (PHOENIX CRES)
 SCALE = 1:100

15.0 m maximum permitted height

10.5 m height

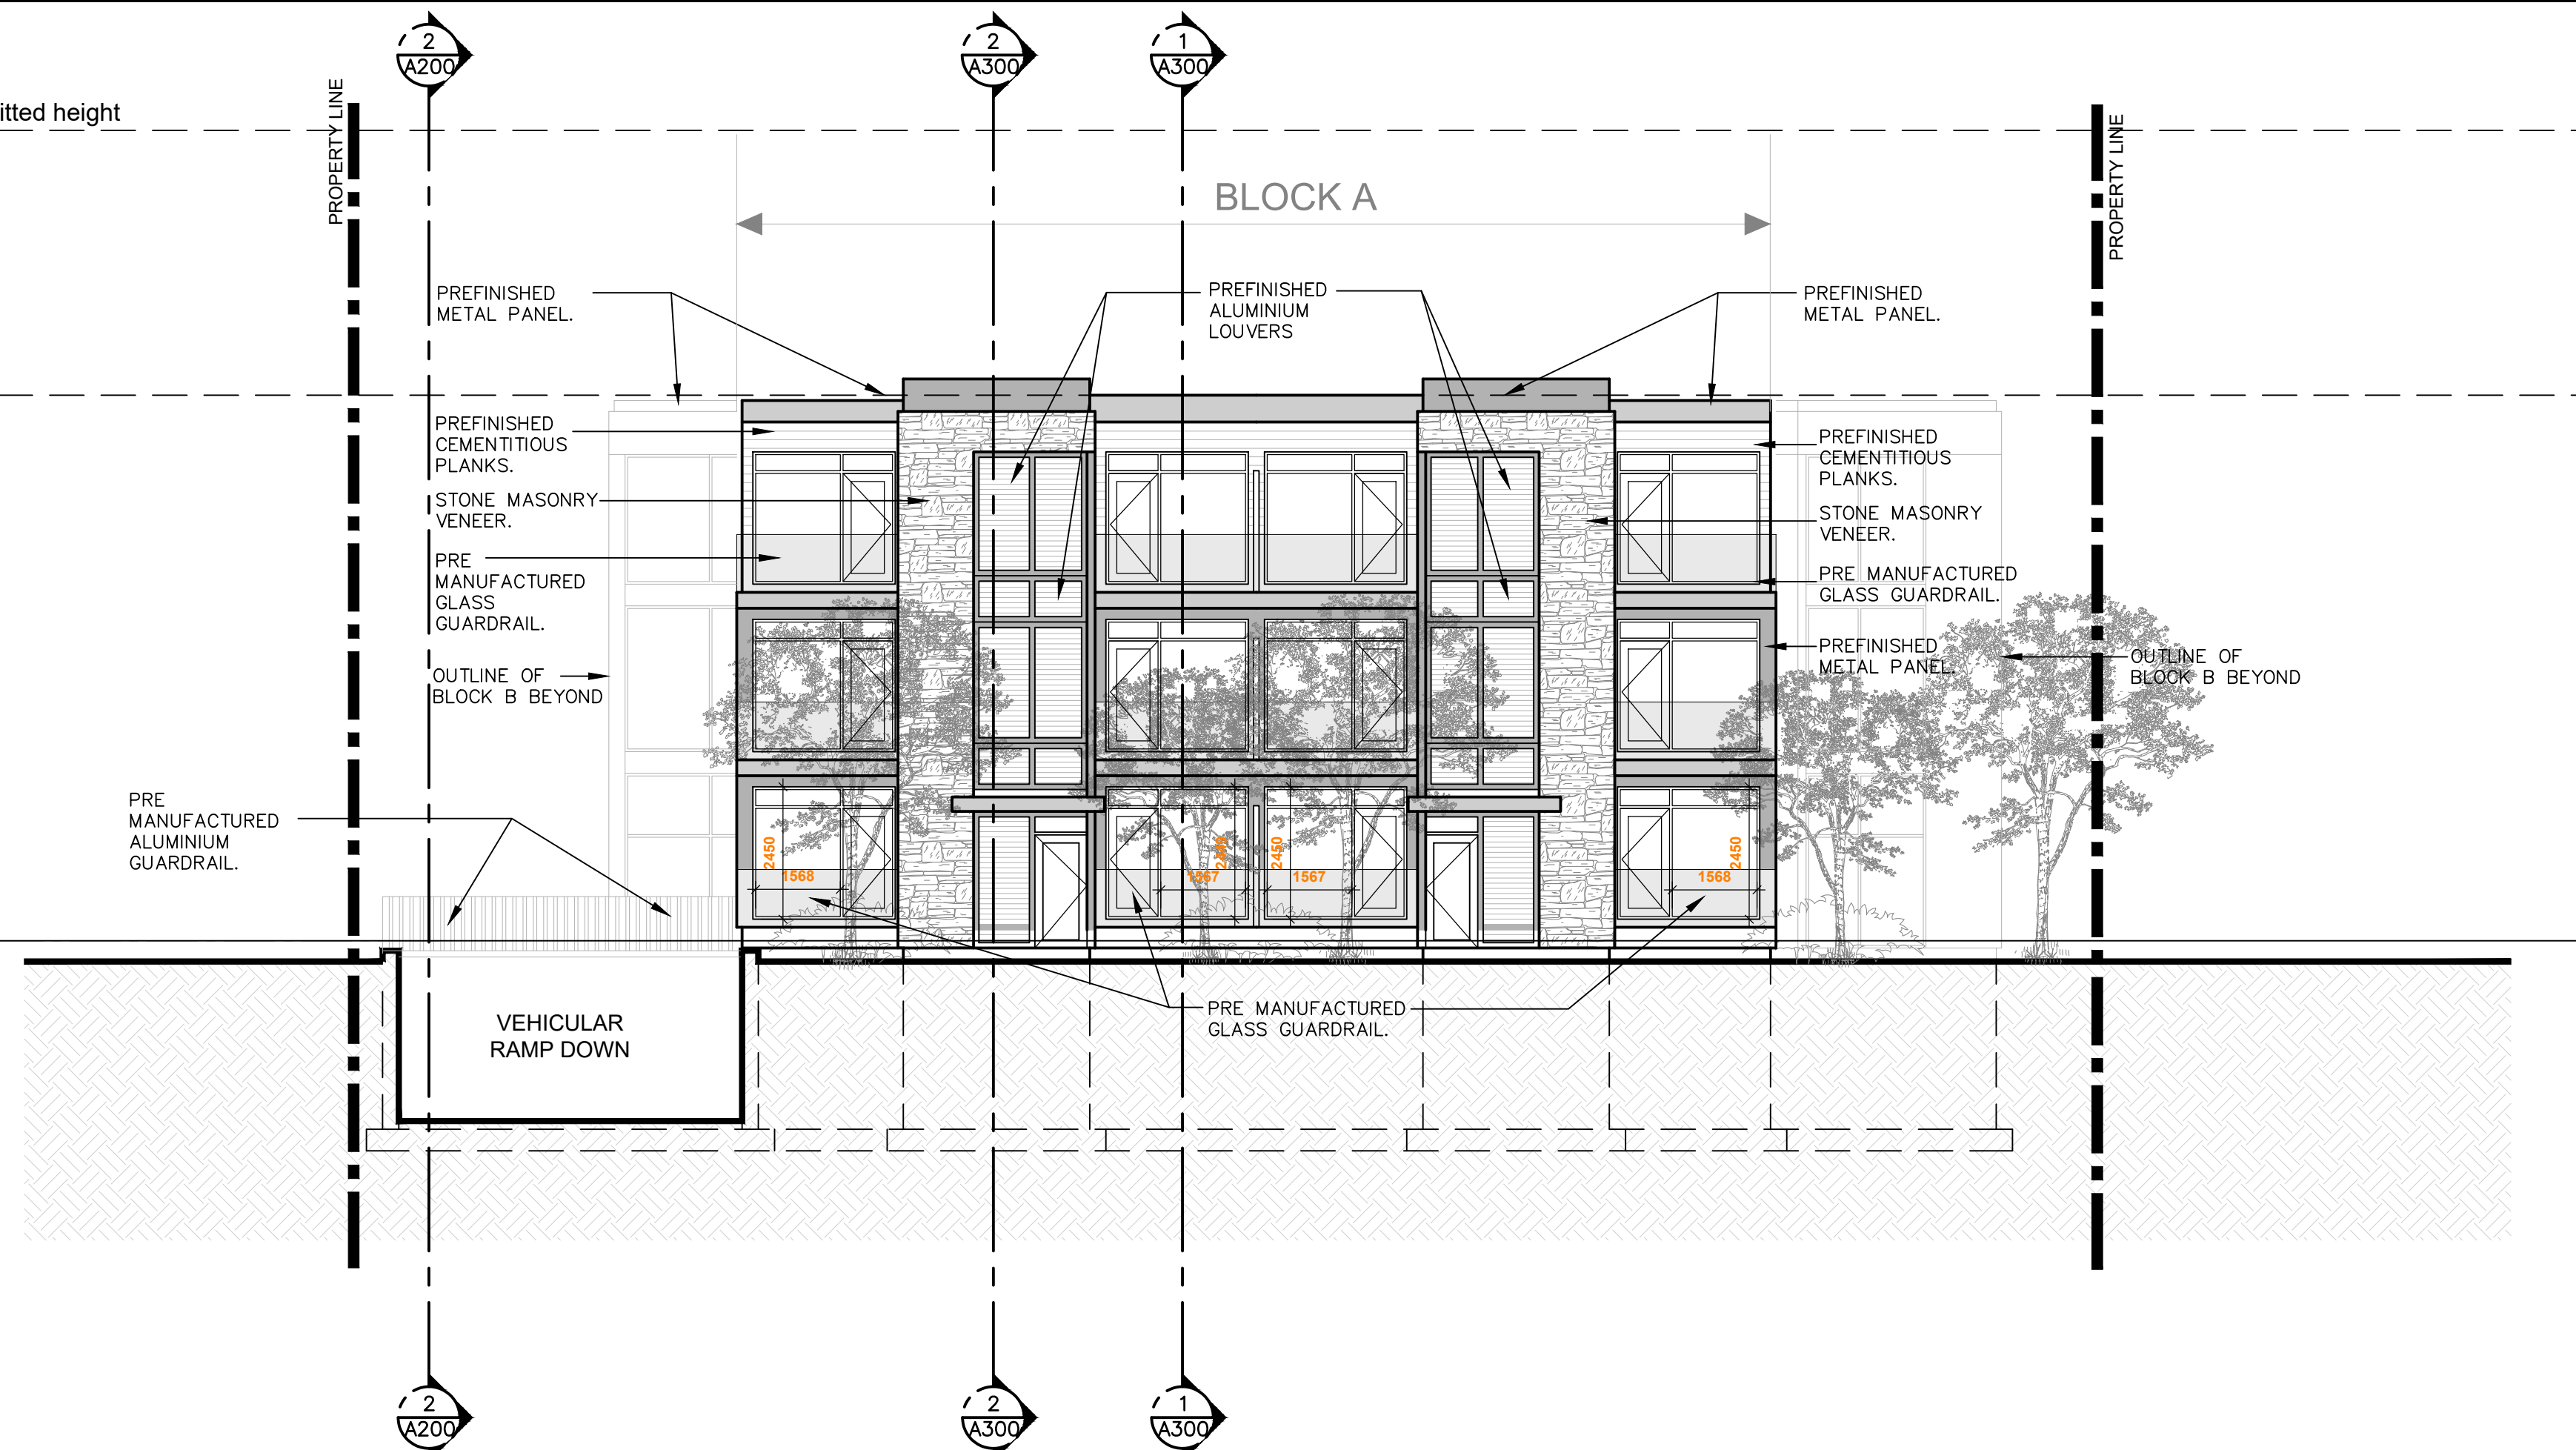

2 EAST ELEVATION (TENTH LINE)
 SCALE = 1:100

11			
10			
09			
08			
07	SPC RESUBMISSION	JC	JUN 28 2023
06	FOR COORDINATION	PE	APR. 20 2022
05	FOR COORDINATION	PE	APR. 14 2022
04	FOR REVIEW	PE	APR. 16 2021
03	FOR REVIEW	PE	JAN. 13 2021
02	FOR REVIEW	PE	NOV. 26 2020
01	FOR REVIEW	PE	NOV. 20 2020
No.	REVISIONS	BY	DATE

STAMP	NORTH ARROW

TATHAM
 ENGINEERING
 5335 Canotek Road, Unit 103,
 Ottawa, Ontario K1J 9L4
 613-747-3636
 info@tathameng.com

P² concepts
 155 BRIDGECROSS AVE. SUITE 201
 OTTAWA, ONTARIO K1V 6A8

DESIGNED BY: P.E. DRAWN BY: P.E. APPROVED BY: B.K.

PROJECT
 1592 TENTH LINE ROAD
 OTTAWA

DRAWING TITLE
 EAST AND WEST ELEVATIONS

PROJECT NO.
 0359
 DATE
 APRIL 20, 2022

A201