


1 WEST ELEVATION ELEVATION (ALONG PHOENIX)
A-201 SCALE = 1:100

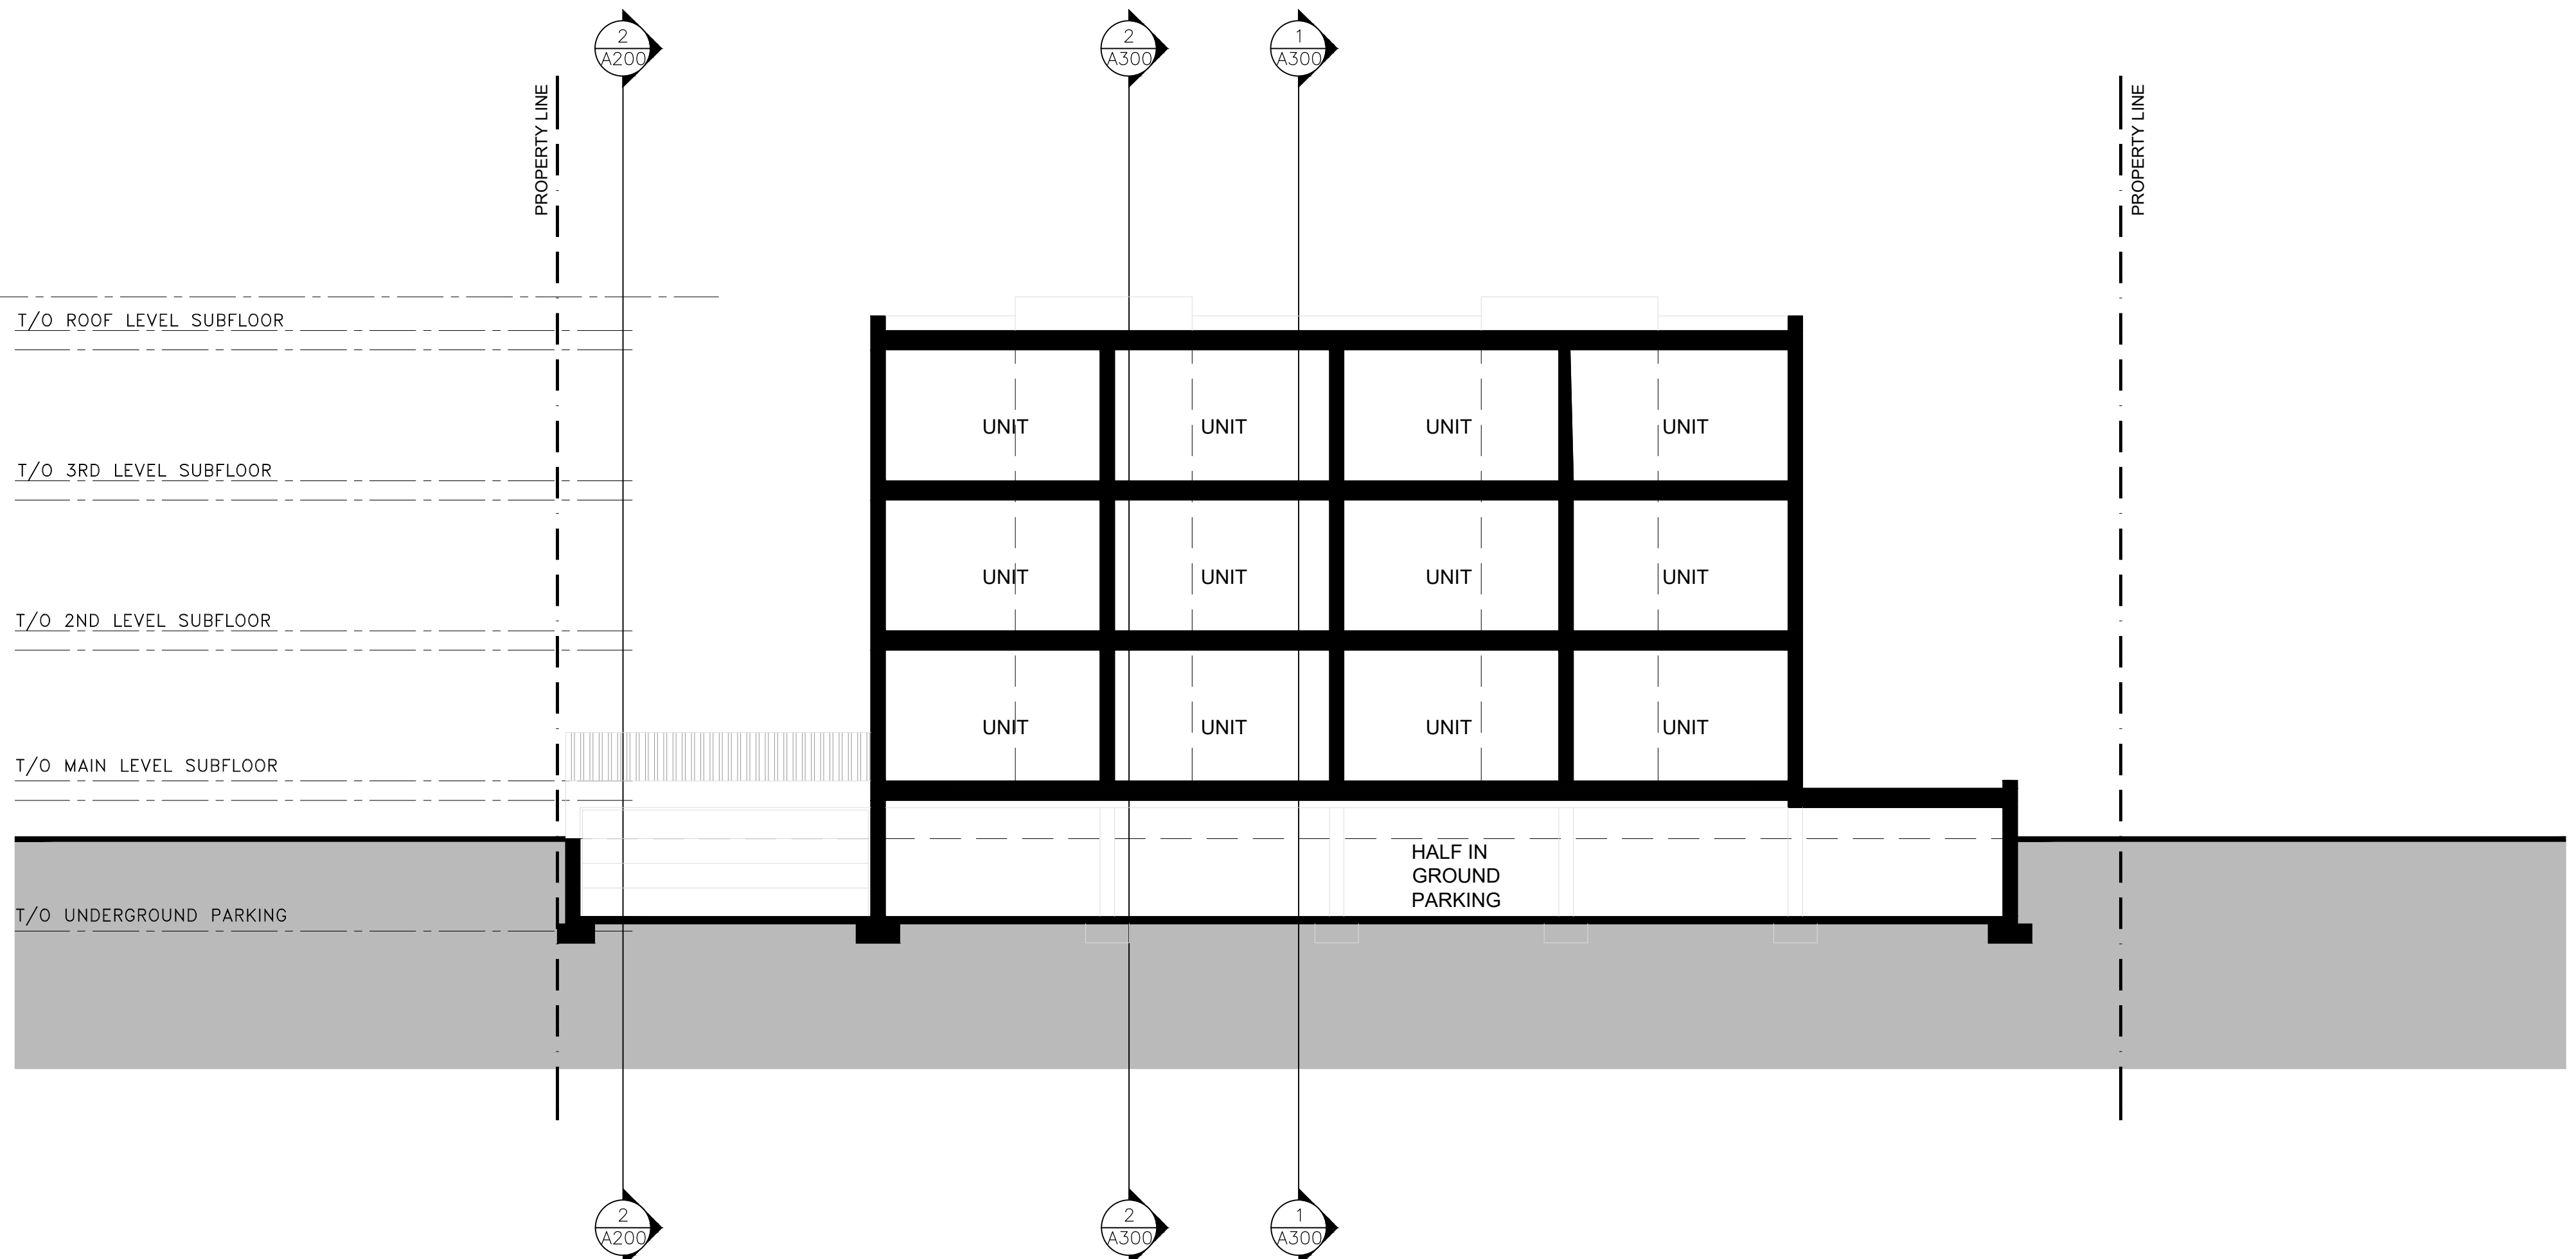

1 EAST ELEVATION ELEVATION (ALONG TENTH LINE)
A-201 SCALE = 1:100

11			
10			
09			
08			
07			
06			
05			
04	FOR REVIEW	PE	APR. 16 2021
03	FOR REVIEW	PE	JAN. 13 2021
02	FOR REVIEW	PE	NOV. 26 2020
01	FOR REVIEW	PE	NOV. 20 2020
No.	REVISIONS	BY	DATE

STAMP	NORTH ARROW

P2
Concepts
PROFESSIONAL ARCHITECTS
1000 UNIVERSITY AVENUE, SUITE 200
OTTAWA, ONTARIO K1V 6W6

DESIGNED BY: P.E. DRAWN BY: P.E. APPROVED BY: B.K.

PROJECT
1592 TENTH LINE ROAD
OTTAWA

DRAWING TITLE
BUILDING SECTIONS

PROJECT NO.
0359
DATE
JAN. 13, 2021

A301