


15.0 m maximum permitted height


10.5 m height

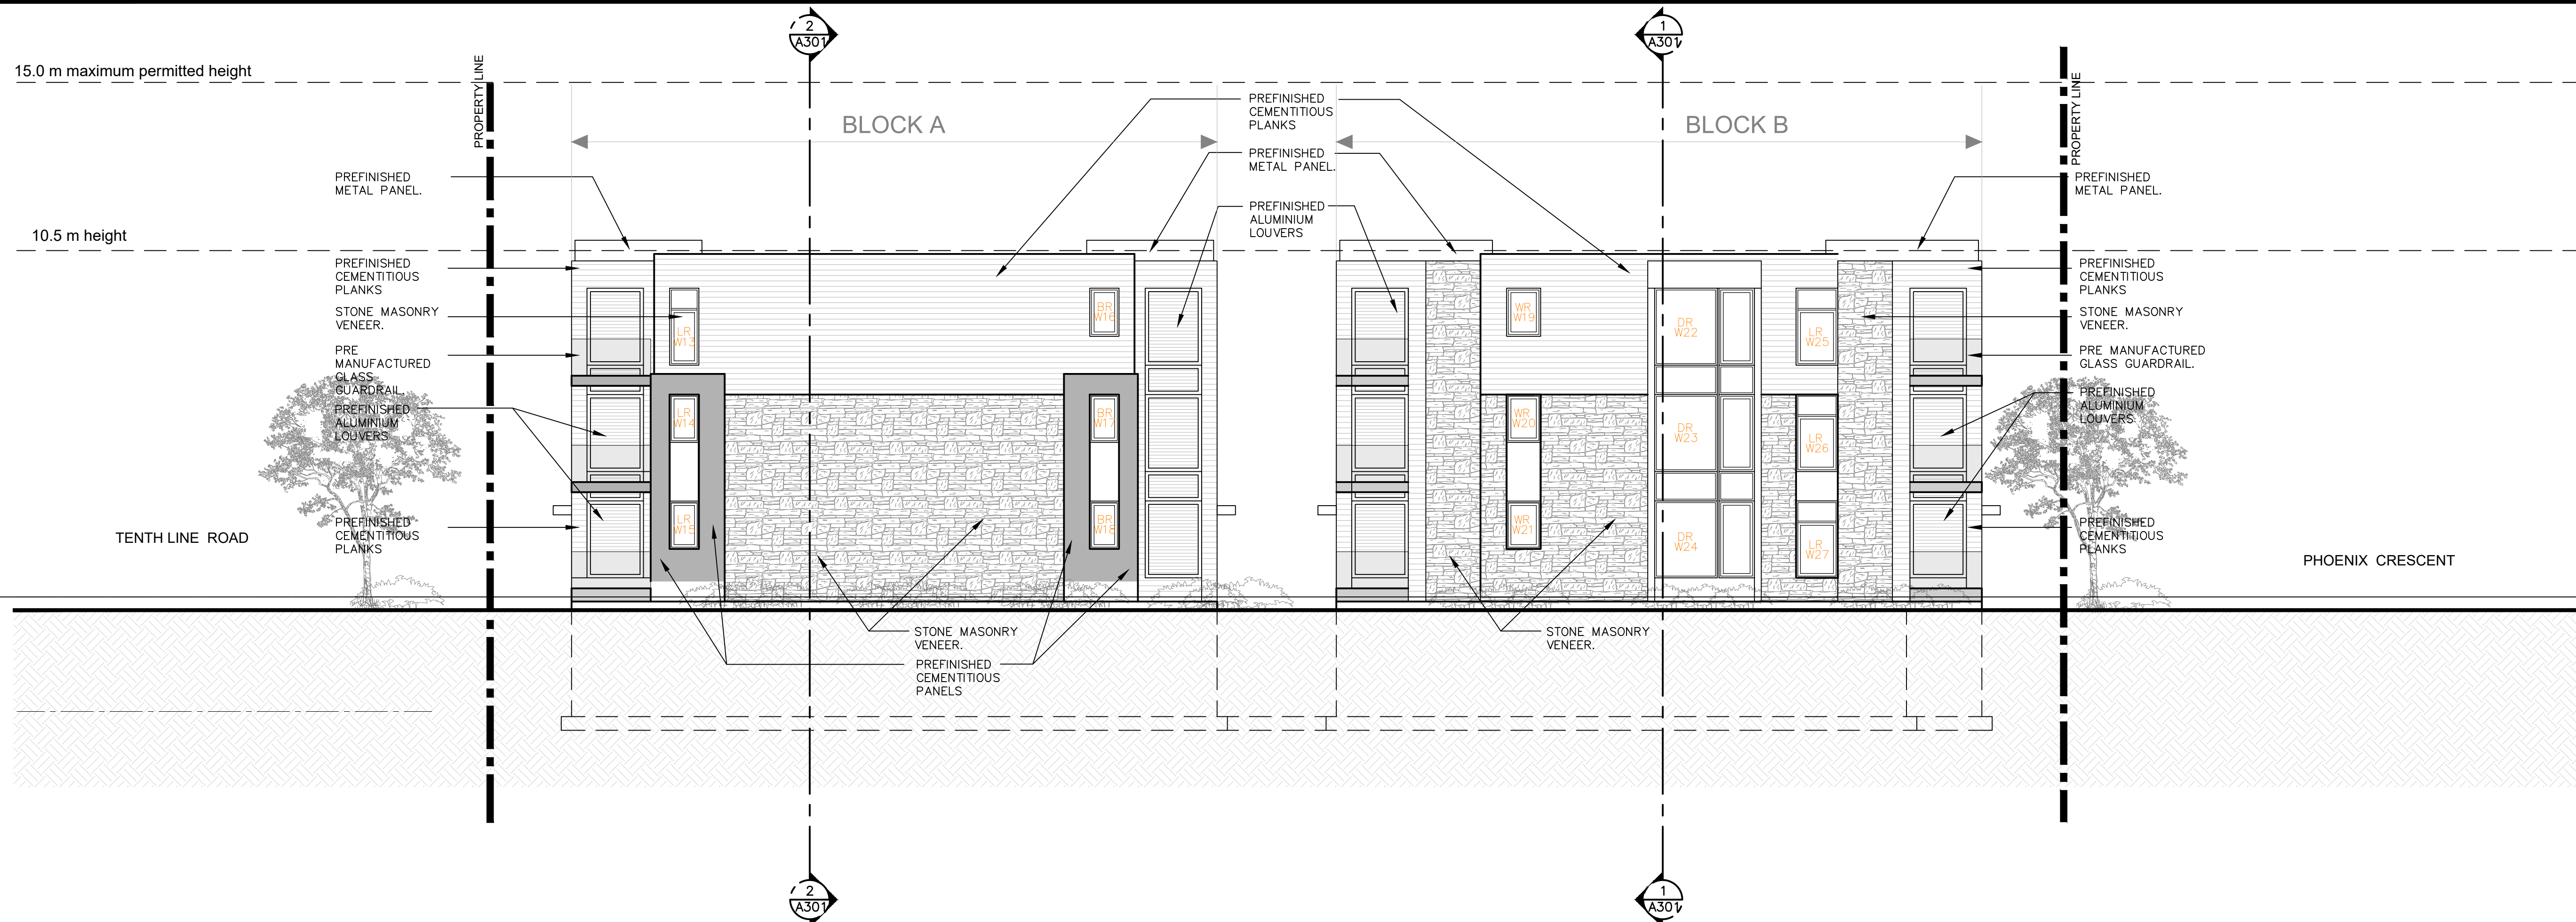

**1 NORTH ELEVATION**  
 SCALE = 1:100

15.0 m maximum permitted height

10.5 m height

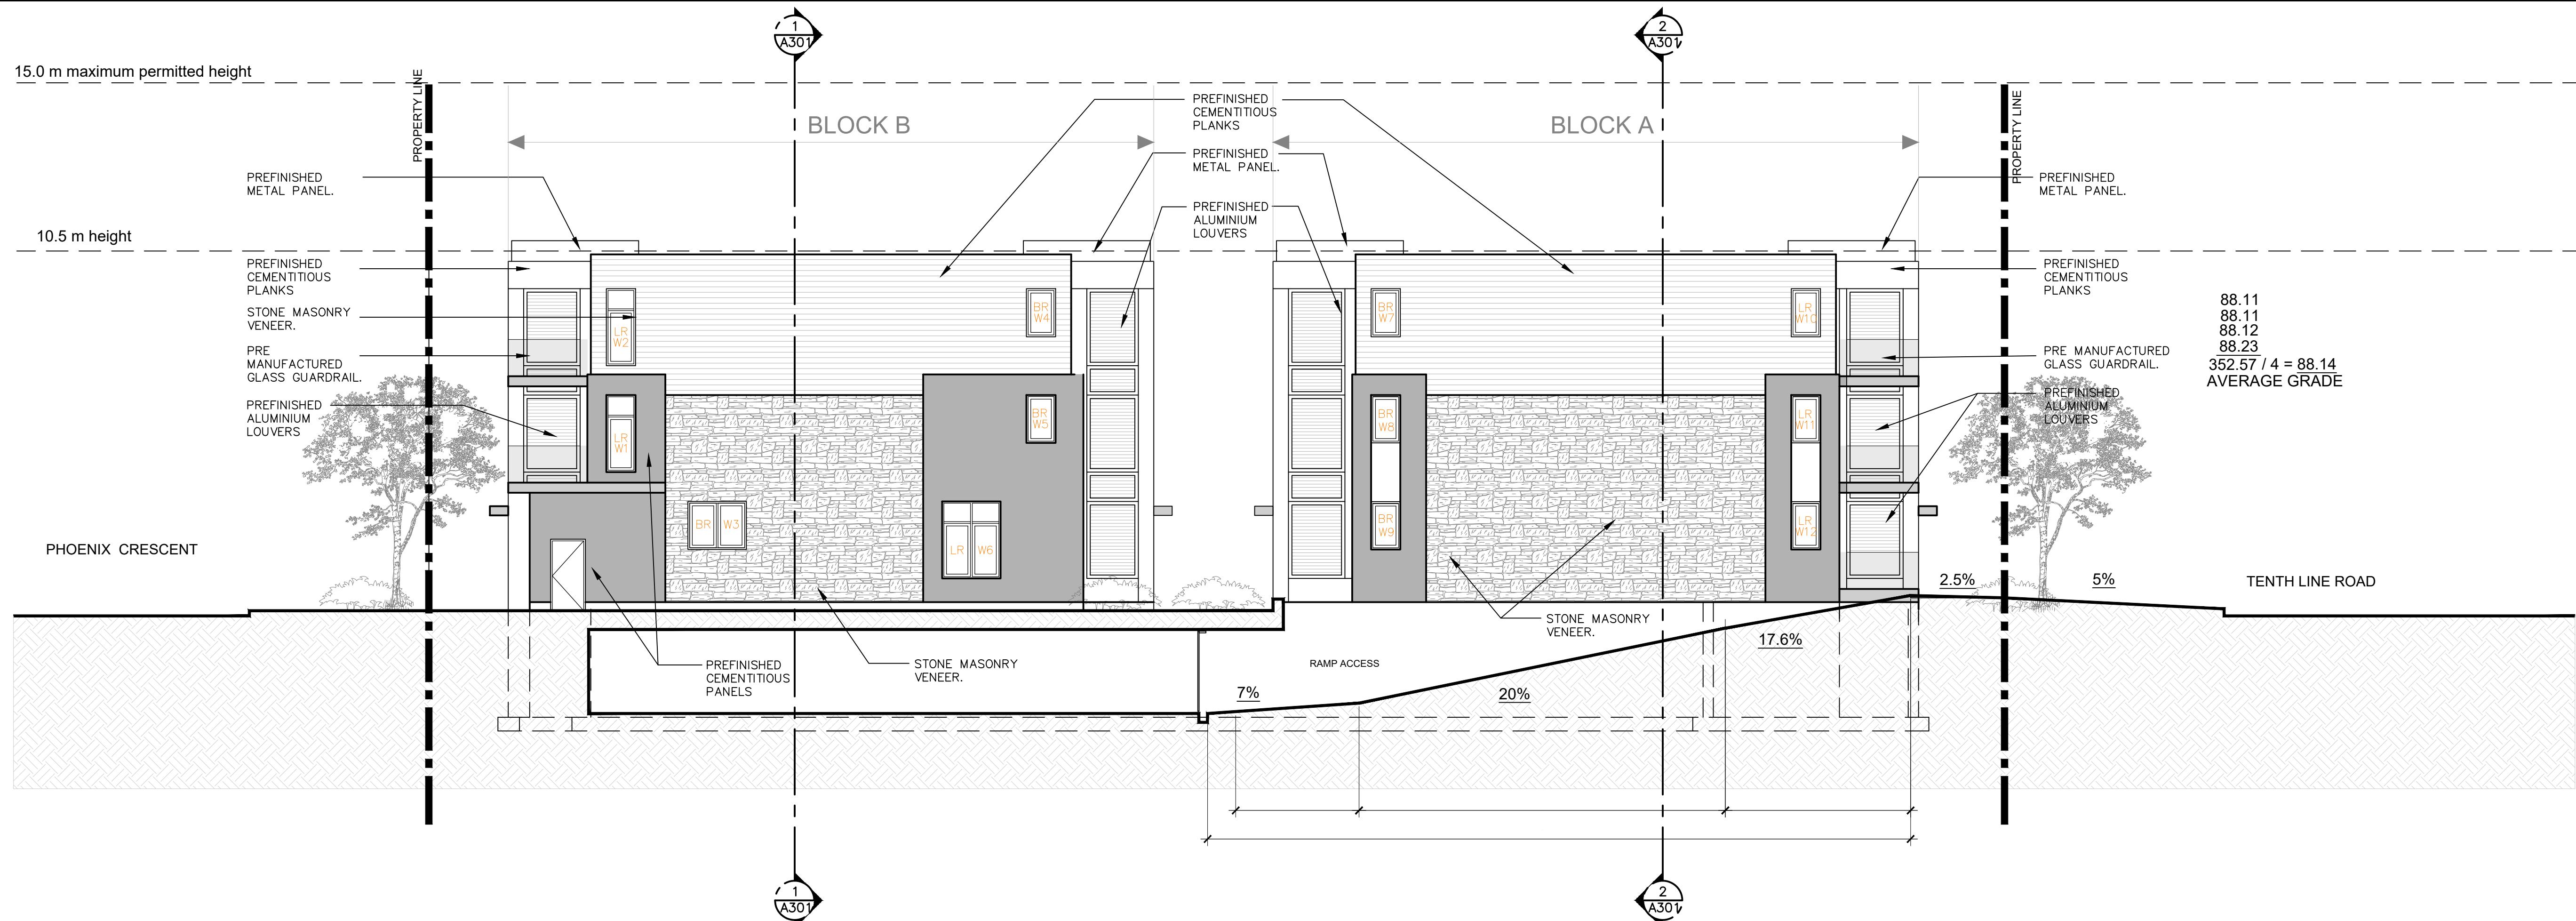

**2 SOUTH ELEVATION**  
 SCALE = 1:100

11			
10			
09			
08			
07	SPC RESUBMISSION	JC	JUN 28 2023
06	FOR COORDINATION	PE	APR. 20 2022
05	FOR COORDINATION	PE	APR. 14 2022
04	FOR REVIEW	PE	APR. 16 2021
03	FOR REVIEW	PE	JAN. 13 2021
02	FOR REVIEW	PE	NOV. 26 2020
01	FOR REVIEW	PE	NOV. 20 2020
No.	REVISIONS	BY	DATE

88.11  
 88.11  
 88.12  
 88.23  
 352.57 / 4 = 88.14  
 AVERAGE GRADE

**TATHAM**  
 ENGINEERING  
 5335 Canotek Road, Unit 103,  
 Ottawa, Ontario K1J 9L4  
 613-747-3636  
 info@tathameng.com

**P2**  
 concepts  
388 BRIDGEWOOD AVE. SUITE 201  
 OTTAWA, ONTARIO K1V 6A8

DESIGNED BY: P.E.    DRAWN BY: P.E.    APPROVED BY: B.K.

PROJECT  
**1592 TENTH LINE ROAD  
 OTTAWA**

DRAWING TITLE  
**NORTH AND SOUTH  
 ELEVATIONS**

PROJECT NO.  
 0359  
 DATE  
 APRIL 20, 2022

**A200**