


NOTE: THIS DRAWING IS THE PROPERTY OF THE ARCHITECT AND MAY NOT BE REPRODUCED OR USED WITHOUT THE EXPRESSED CONSENT OF THE ARCHITECT. THE CONTRACTOR SHALL CHECK AND VERIFY ALL DIMENSIONS AND REPORT ANY OMISSIONS OR DISCREPANCIES TO THE ARCHITECT BEFORE PROCEEDING WITH THE WORK.

DO NOT SCALE THE DRAWINGS


RELEASE / REVISION RECORD

No.	Description	Date
1	ISSUED FOR SPC 1ST RESPONSE TO COMMENTS	22/02/04
2	ISSUED FOR SPC 2ND RESPONSE TO COMMENTS	22/06/02

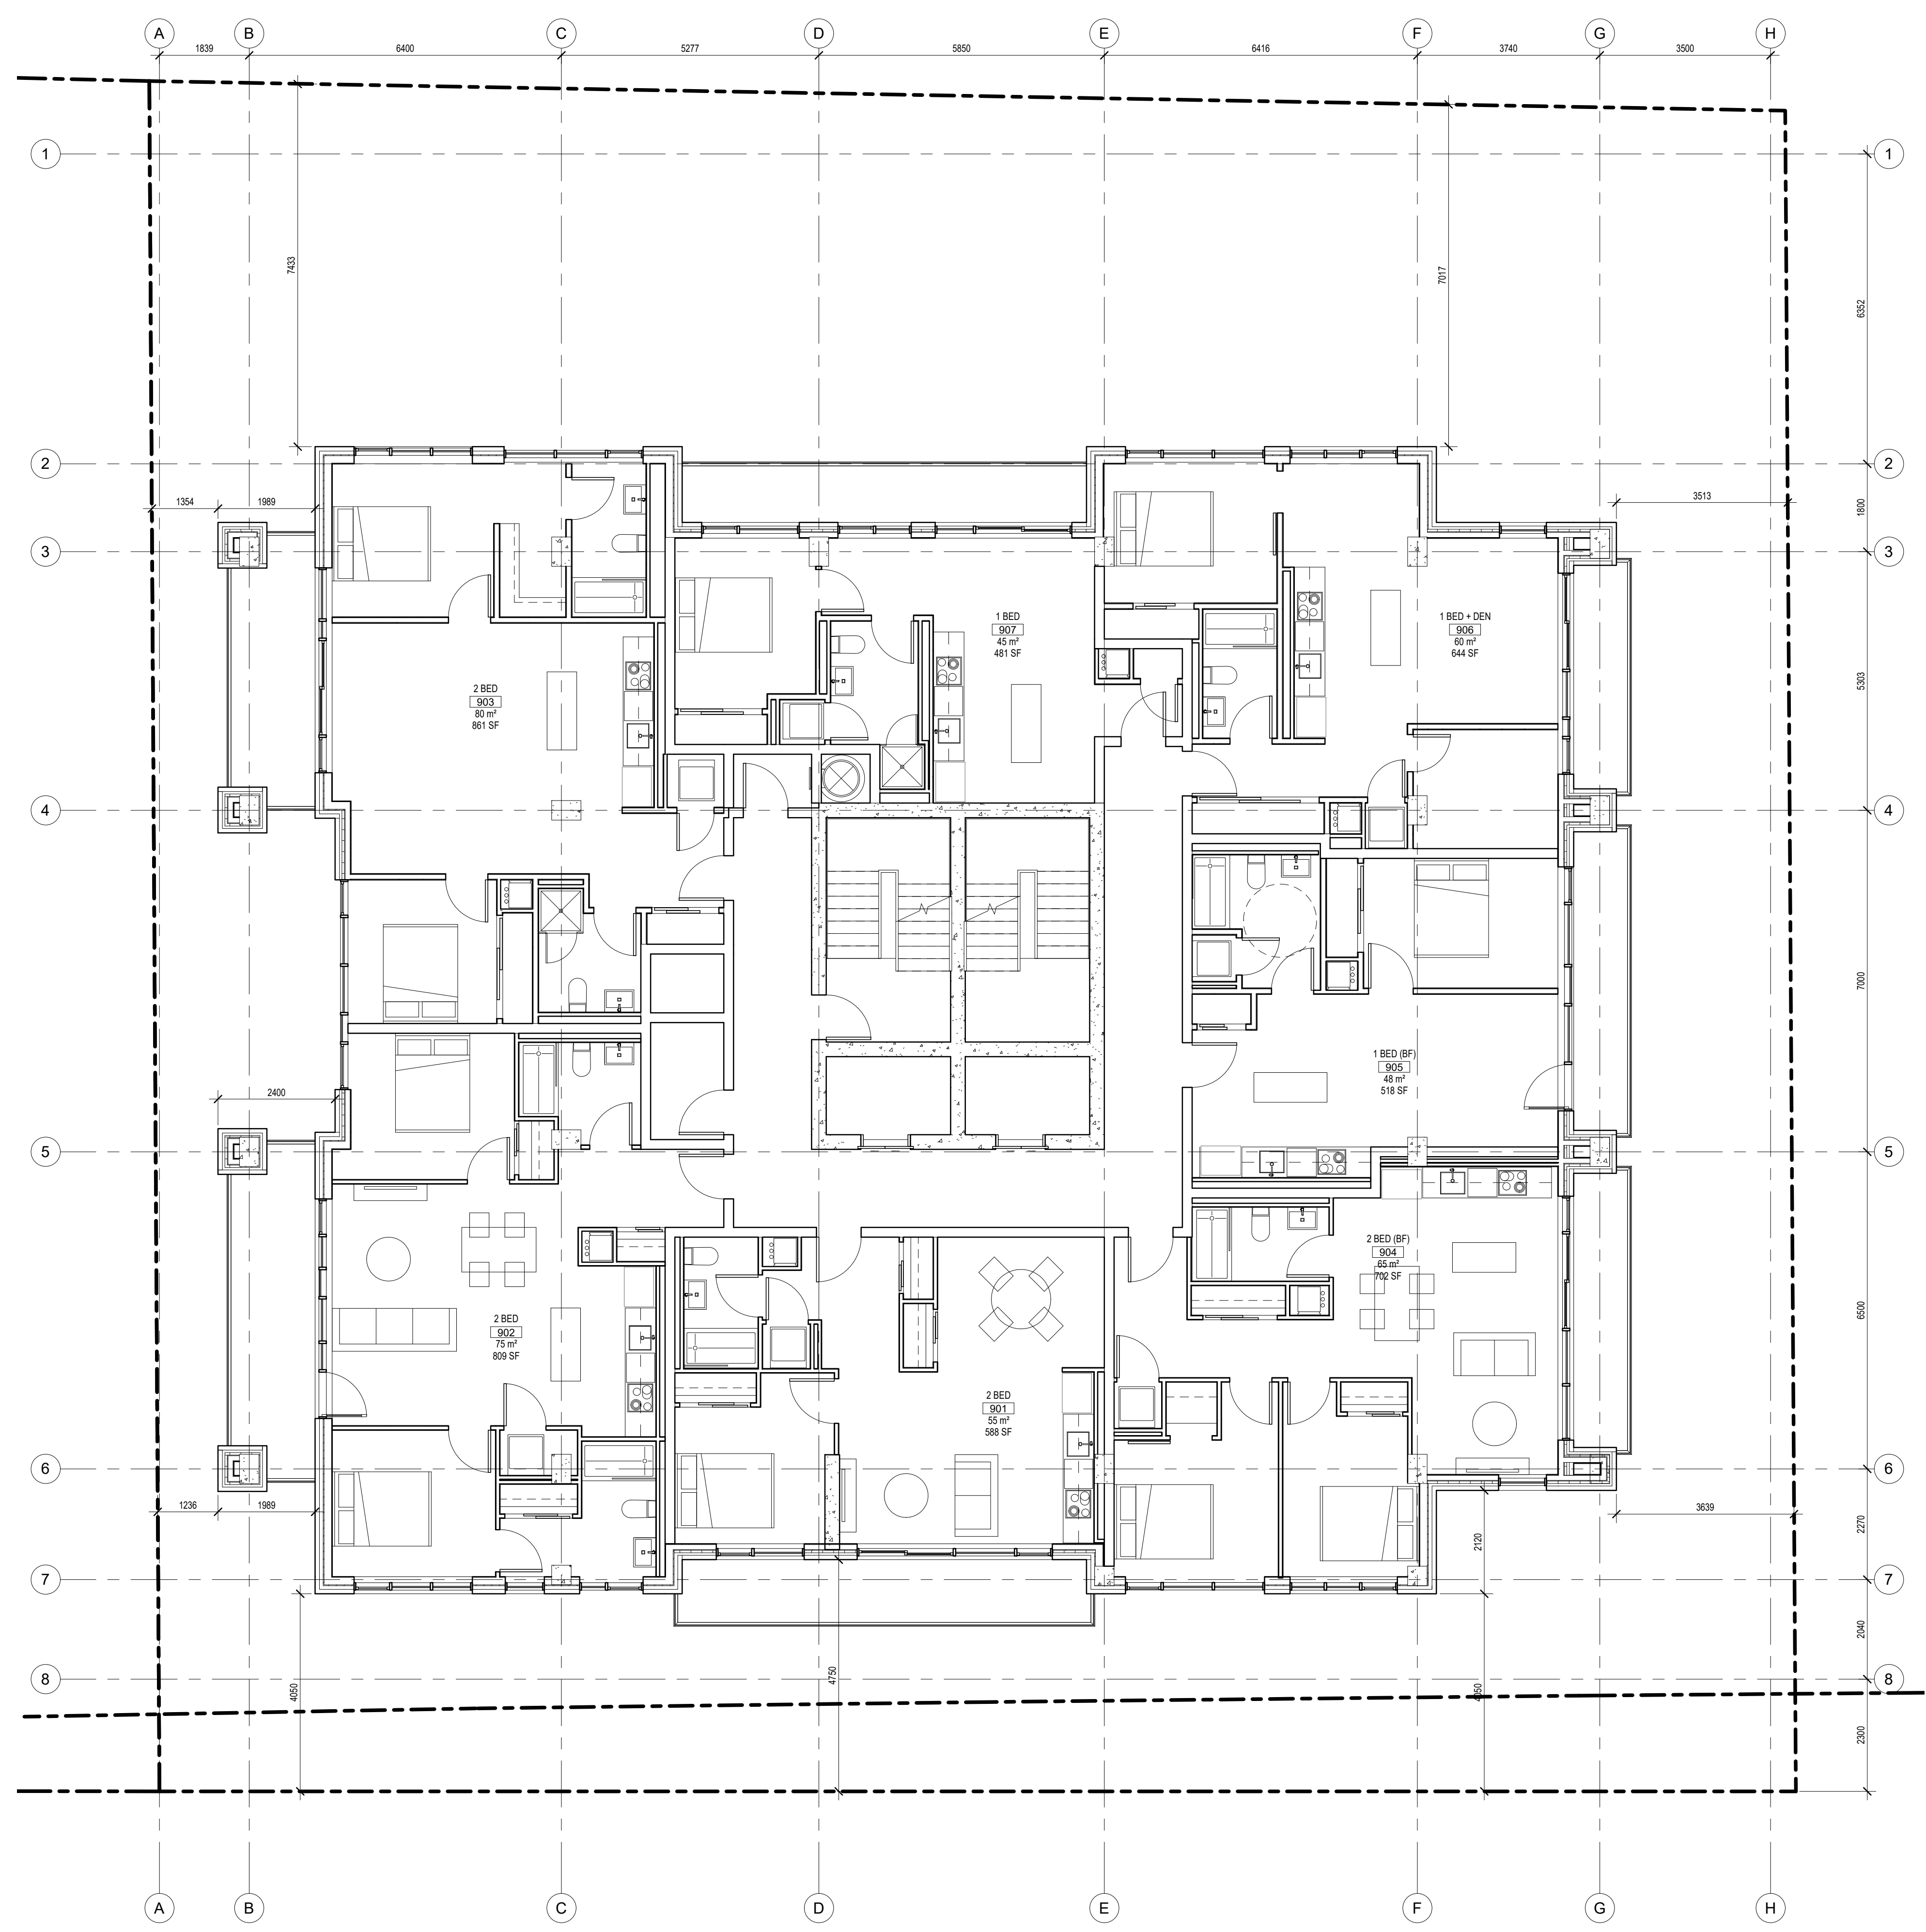

1 9TH FLOOR PLAN
A-109 SCALE: 1 : 75

OWNER
Dentech Holdings Inc.
797 Richmond Road, Ottawa, ON K2A 0G7
dentech_899@hotmail.com

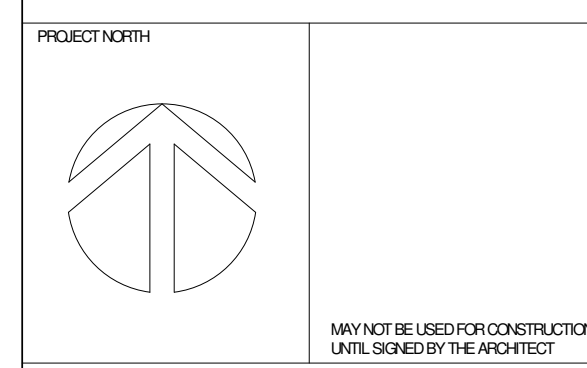

797 RICHMOND APARTMENTS
797 RICHMOND ROAD

PROJECT NO. 20-1881
SCALE 1 : 75
DRAWING TITLE **9TH FLOOR PLAN**

DRAWING NO. **A-109**