


NOTE: THIS DRAWING IS THE PROPERTY OF THE ARCHITECT AND MAY NOT BE REPRODUCED OR USED WITHOUT THE EXPRESSED CONSENT OF THE ARCHITECT. THE CONTRACTOR SHALL CHECK AND VERIFY ALL DIMENSIONS AND REPORT ANY OMISSIONS OR DISCREPANCIES TO THE ARCHITECT BEFORE PROCEEDING WITH THE WORK.

DO NOT SCALE THE DRAWINGS

RELEASE / REVISION RECORD

No.	Description	Date
1	ISSUED FOR SPC 1ST RESPONSE TO COMMENTS	22/02/04
2	ISSUED FOR SPC 2ND RESPONSE TO COMMENTS	22/06/02

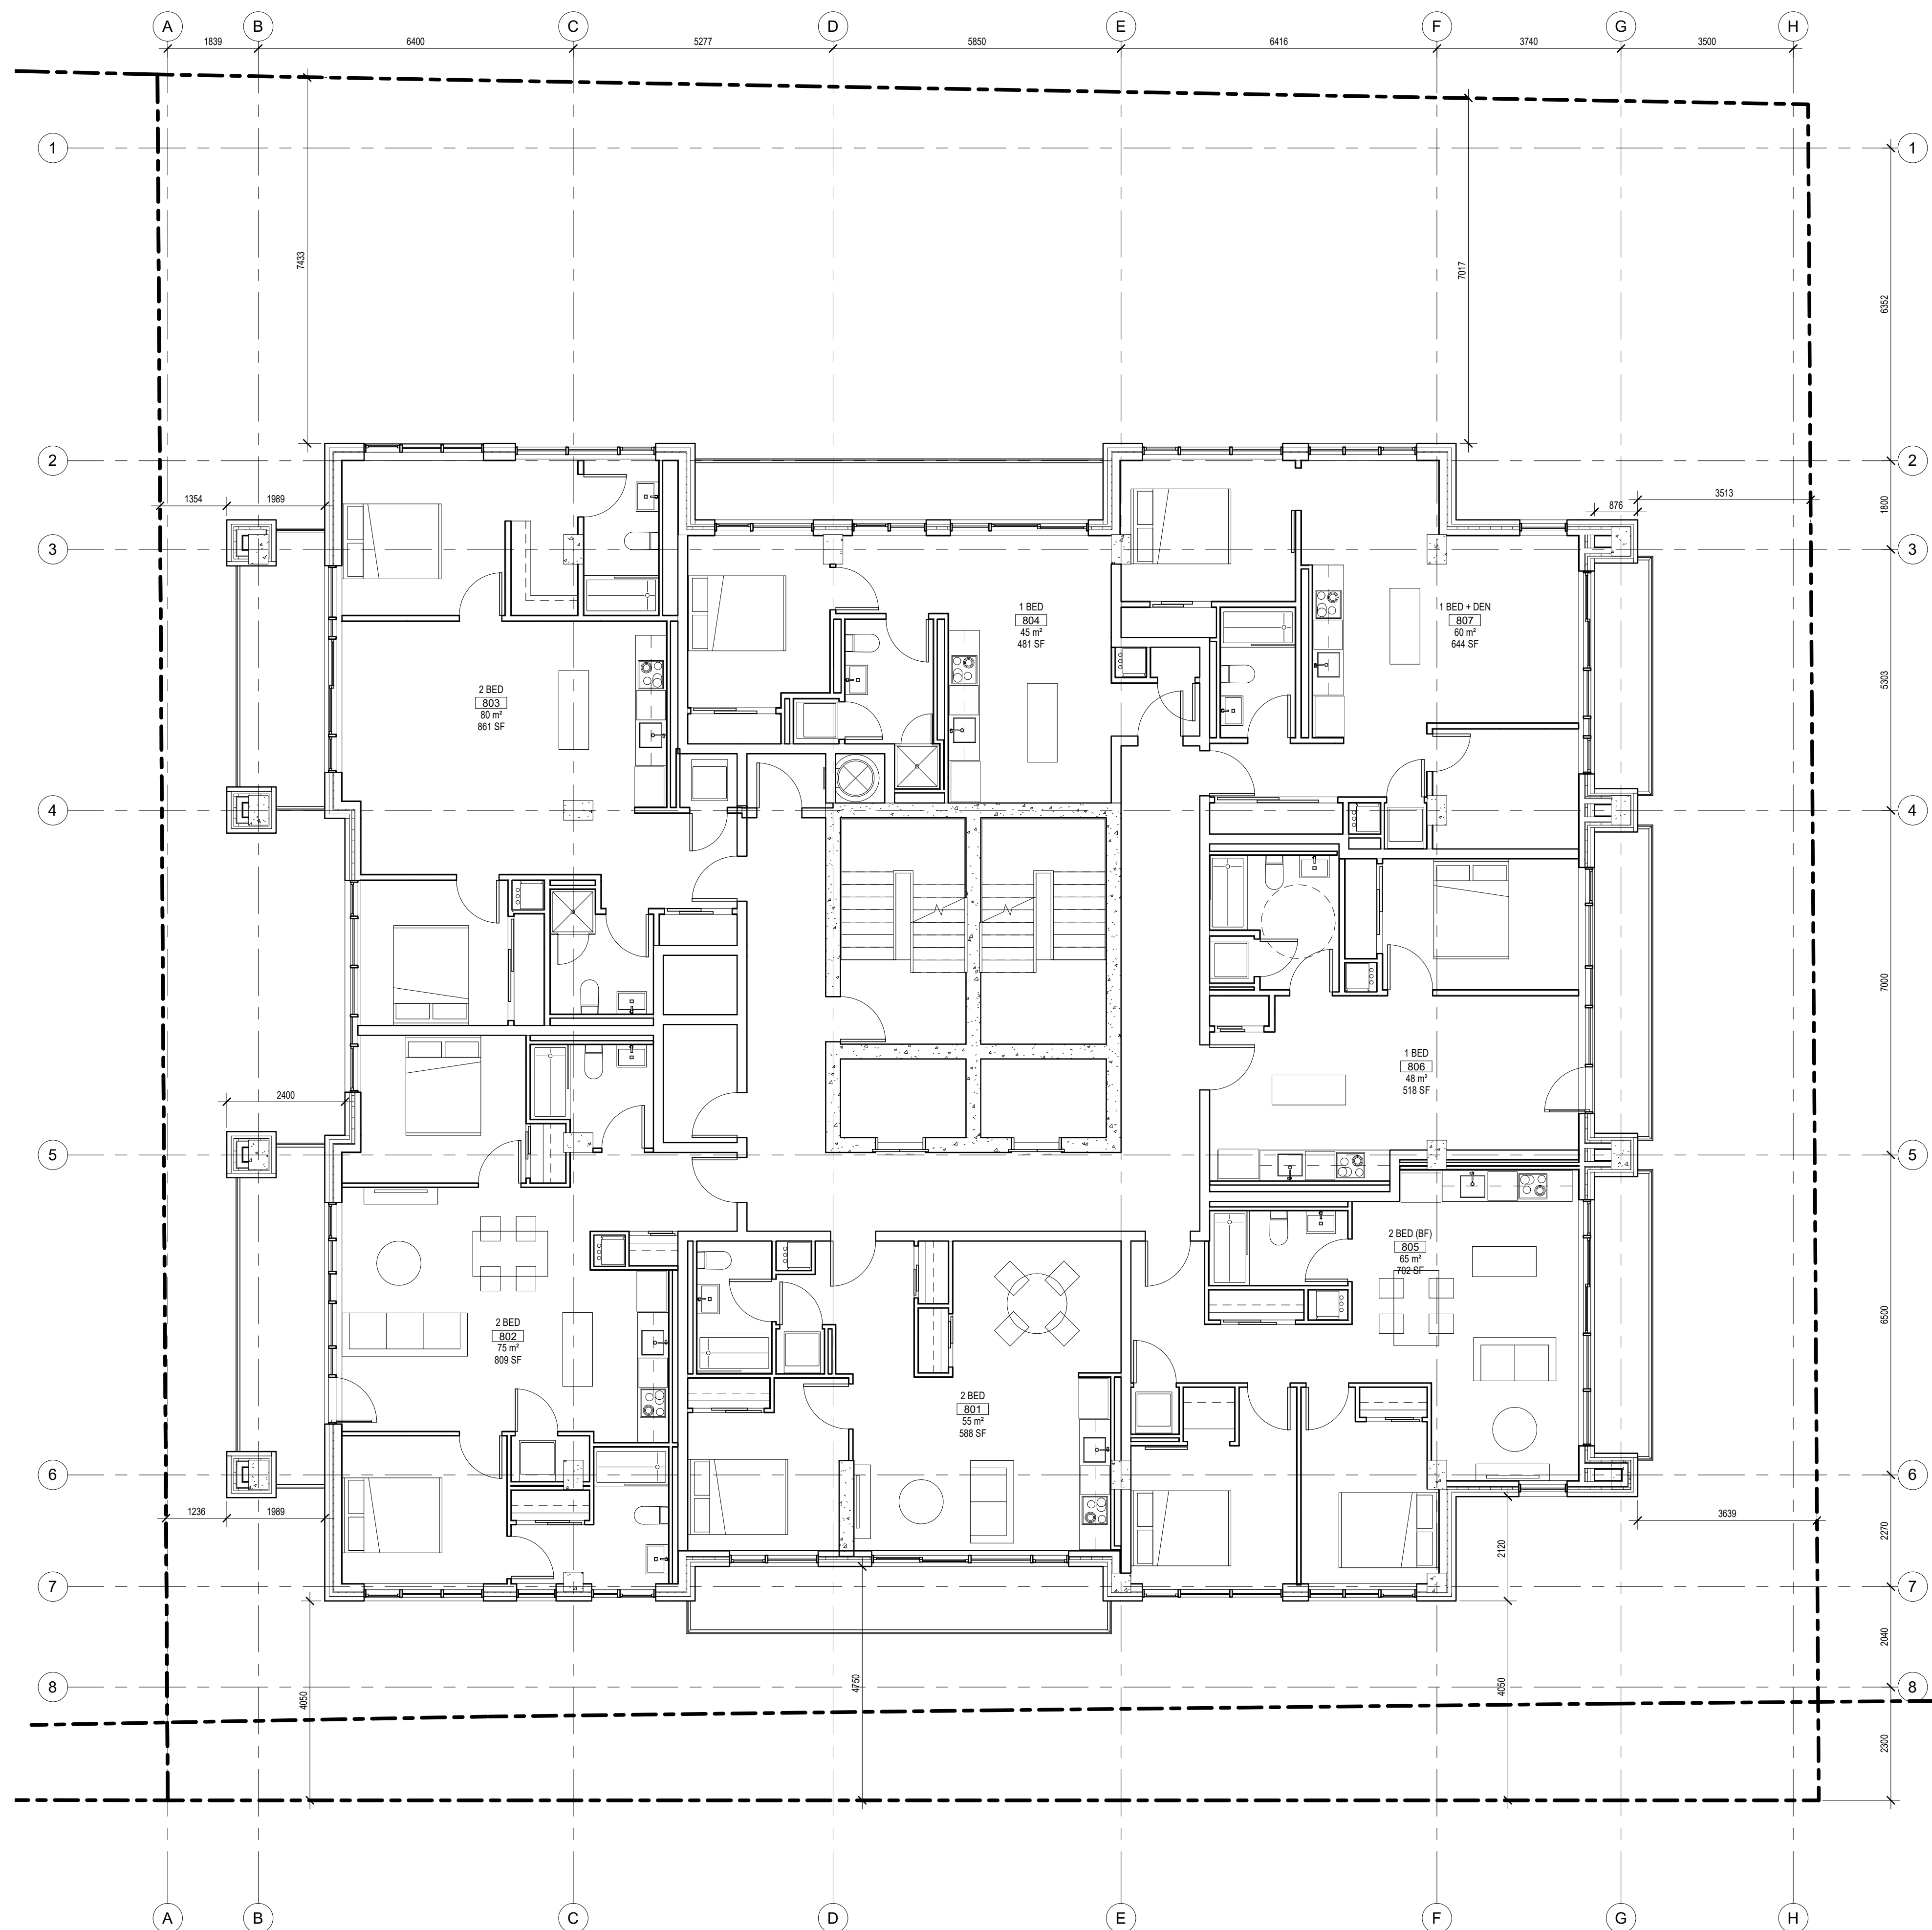


1 8TH FLOOR PLAN
A-108 SCALE: 1 : 75

OWNER

Dentech Holdings Inc.
797 Richmond Road, Ottawa, ON K2A 0G7
dentech_899@hotmail.com

PROJECT NORTH

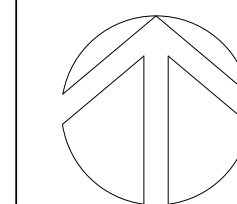

MAY NOT BE USED FOR CONSTRUCTION UNTIL SIGNED BY THE ARCHITECT

chmielarchitects

200 - 109 Bank Street
Ottawa, ON K1P 5N5
t (613) 234-3585
f (613) 234-6224

797 RICHMOND APARTMENTS

797 RICHMOND ROAD

PROJECT NO.

20-1881

DRAWN

AP

SCALE

1 : 75

CHECKED

RAC

DRAWING TITLE

8TH FLOOR PLAN

DRAWINGS

A-108

D07-12-21-0088

#18550