


NOTE: THIS DRAWING IS THE PROPERTY OF THE ARCHITECT AND MAY NOT BE REPRODUCED OR USED WITHOUT THE EXPRESSED CONSENT OF THE ARCHITECT. THE CONTRACTOR SHALL CHECK AND VERIFY ALL DIMENSIONS AND REPORT ANY OMISSIONS OR DISCREPANCIES TO THE ARCHITECT BEFORE PROCEEDING WITH THE WORK.

DO NOT SCALE THE DRAWINGS

RELEASE / REVISION RECORD


No.	Description	Date
1	ISSUED FOR SPC 1ST RESPONSE TO COMMENTS	22-02-04
2	ISSUED FOR CONSULTANT COORDINATION	22-05-27
3	ISSUED FOR SPC 2ND RESPONSE TO COMMENTS	22-06-02

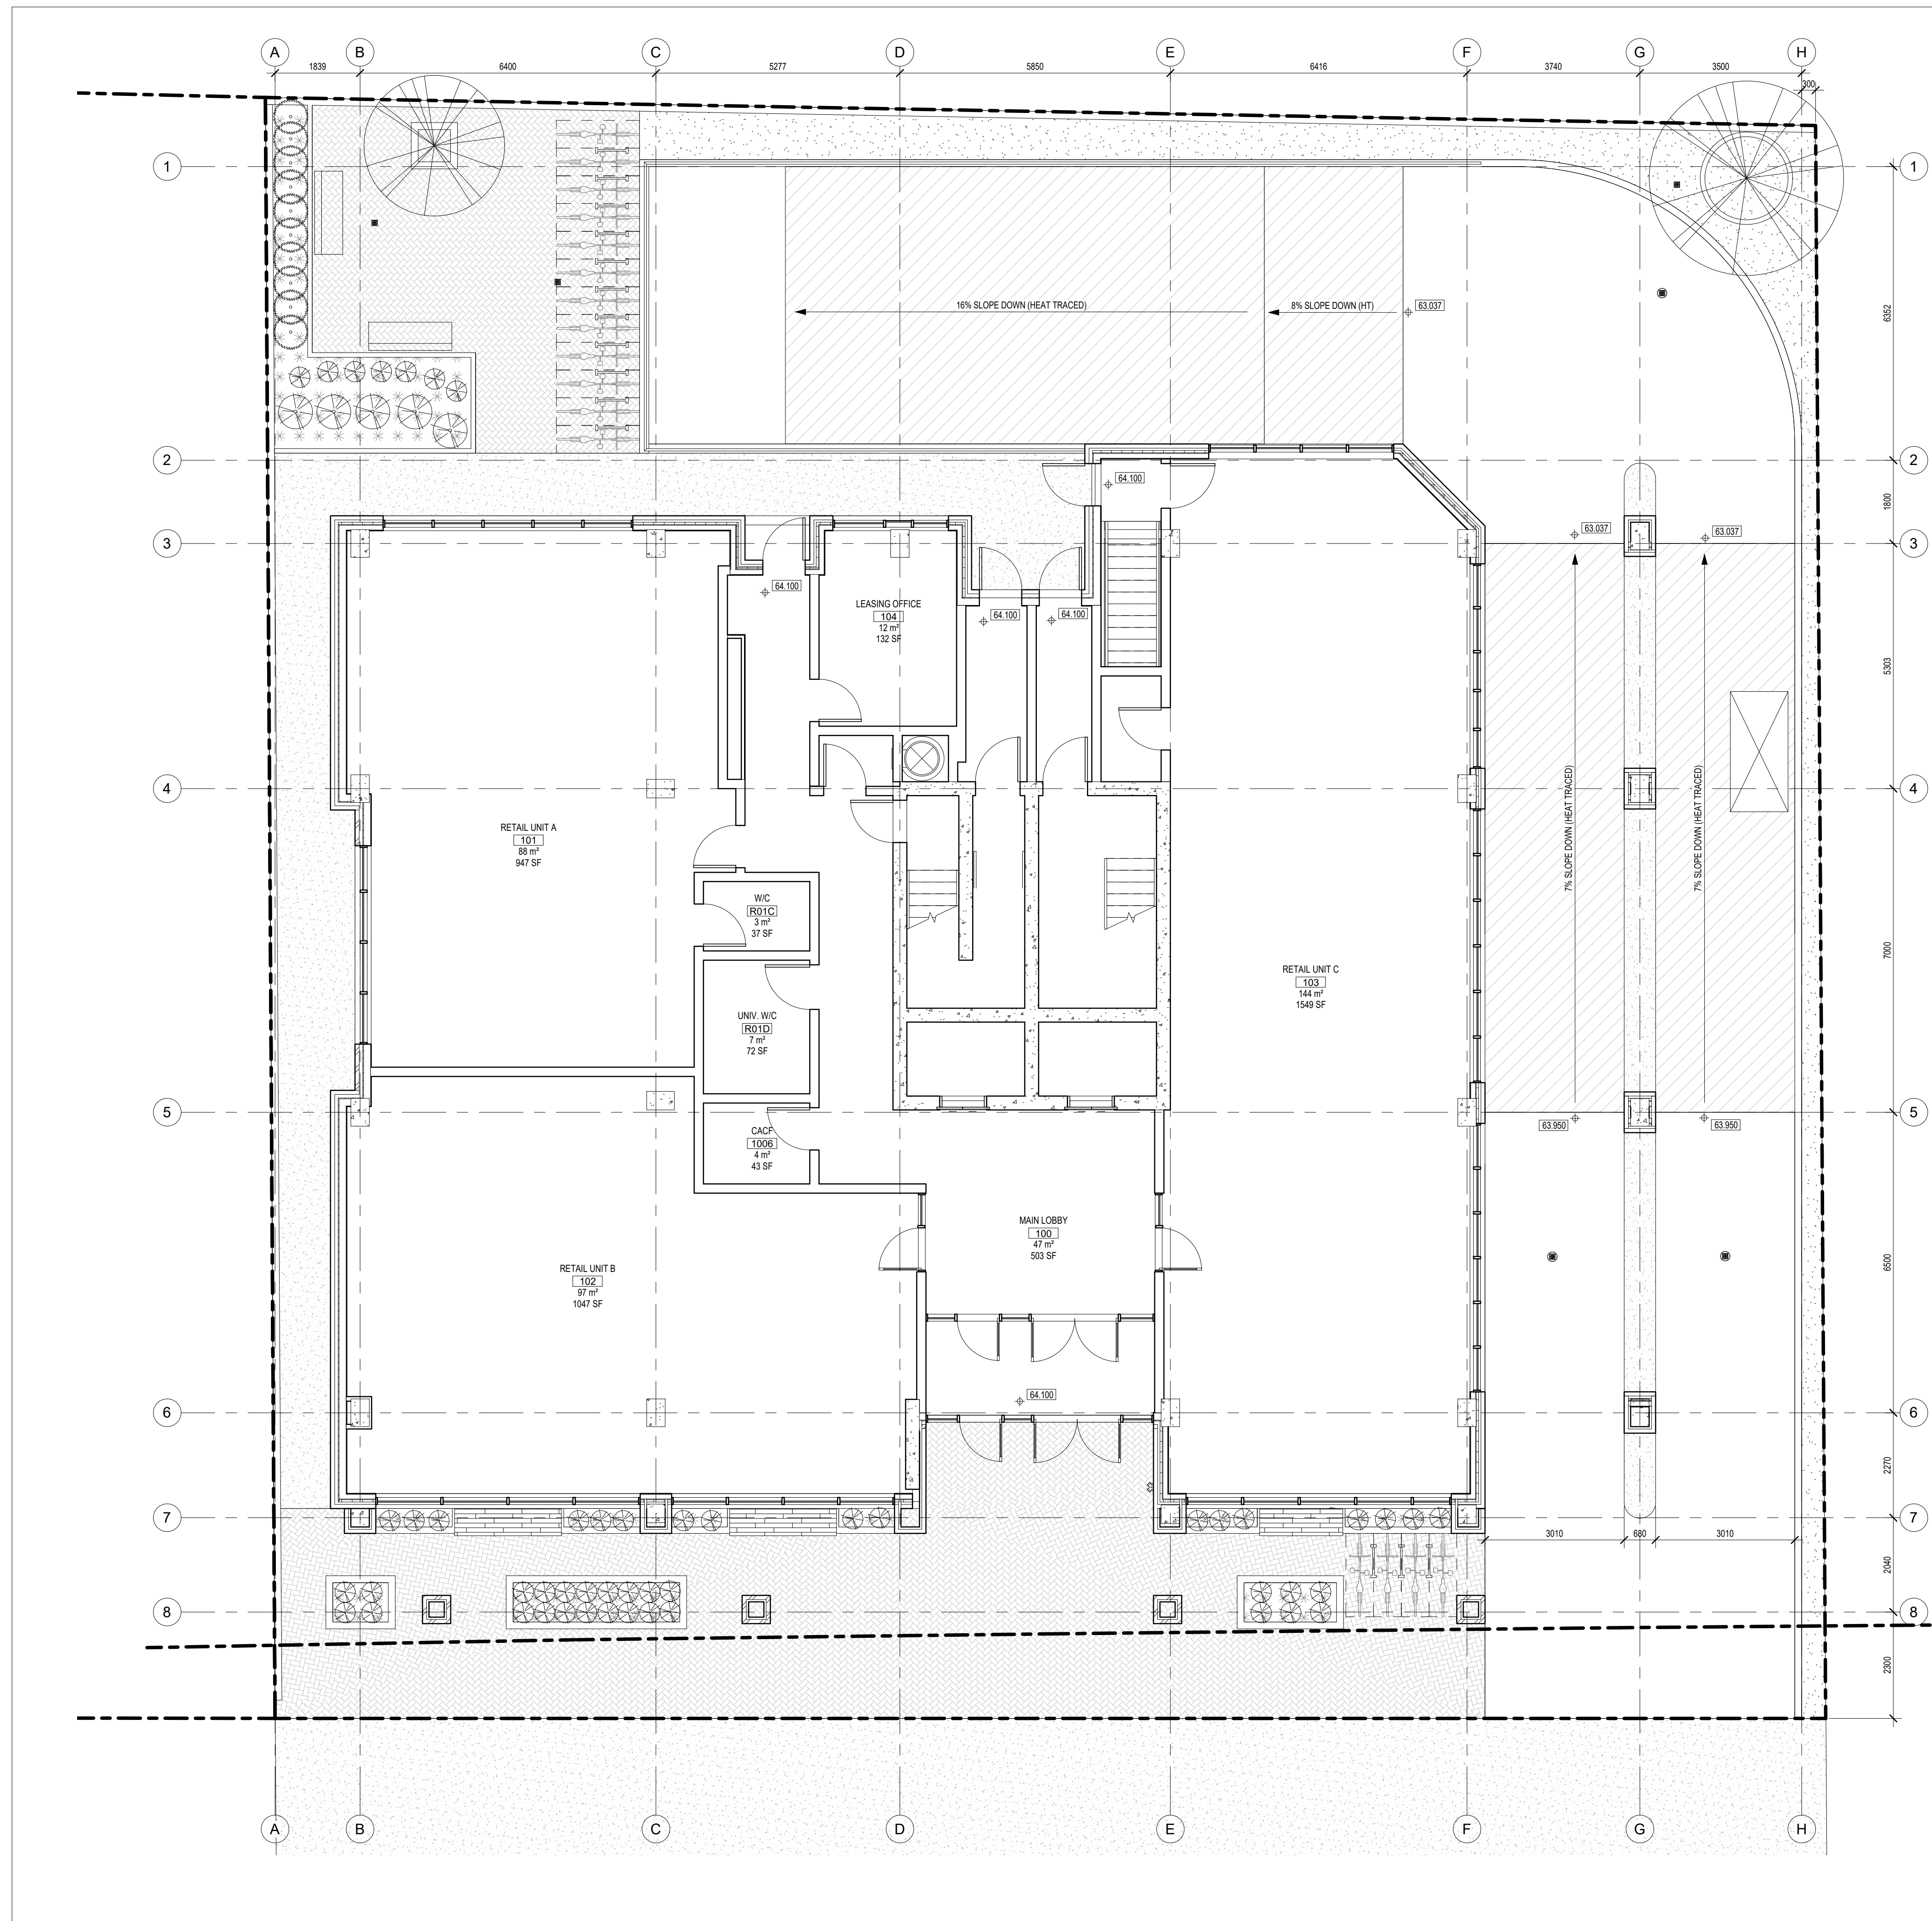

OWNER

Dentech Holdings Inc.
797 Richmond Road, Ottawa, ON K2A 0G7
dentech_899@hotmail.com

PROJECT NORTH

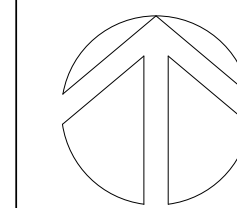

MAY NOT BE USED FOR CONSTRUCTION UNTIL SIGNED BY THE ARCHITECT

chmielarchitects

200 - 109 Bank Street
Ottawa, ON K1P 5N5
t (613) 234-3585
f (613) 234-6224

797 RICHMOND APARTMENTS

797 RICHMOND ROAD

PROJECT NO.
20-1881

DRAWN
AP

SCALE
1 : 75

CHECKED
RAC

DRAWING TITLE

GROUND FLOOR PLAN

DRAWING NO.

A-101

1 GROUND FLOOR PLAN
A-101 SCALE: 1 : 75

D07-12-21-0088