


797 RICHMOND APARTMENTS

LEVEL P2 FLOOR PLAN

DSK-100A

DATE 21-06-09 REVISION No. 7
 PROJECT NUMBER 20-1881 REVISION ISSUED FOR SITE PLAN CONTROL
 SCALE 1 : 200

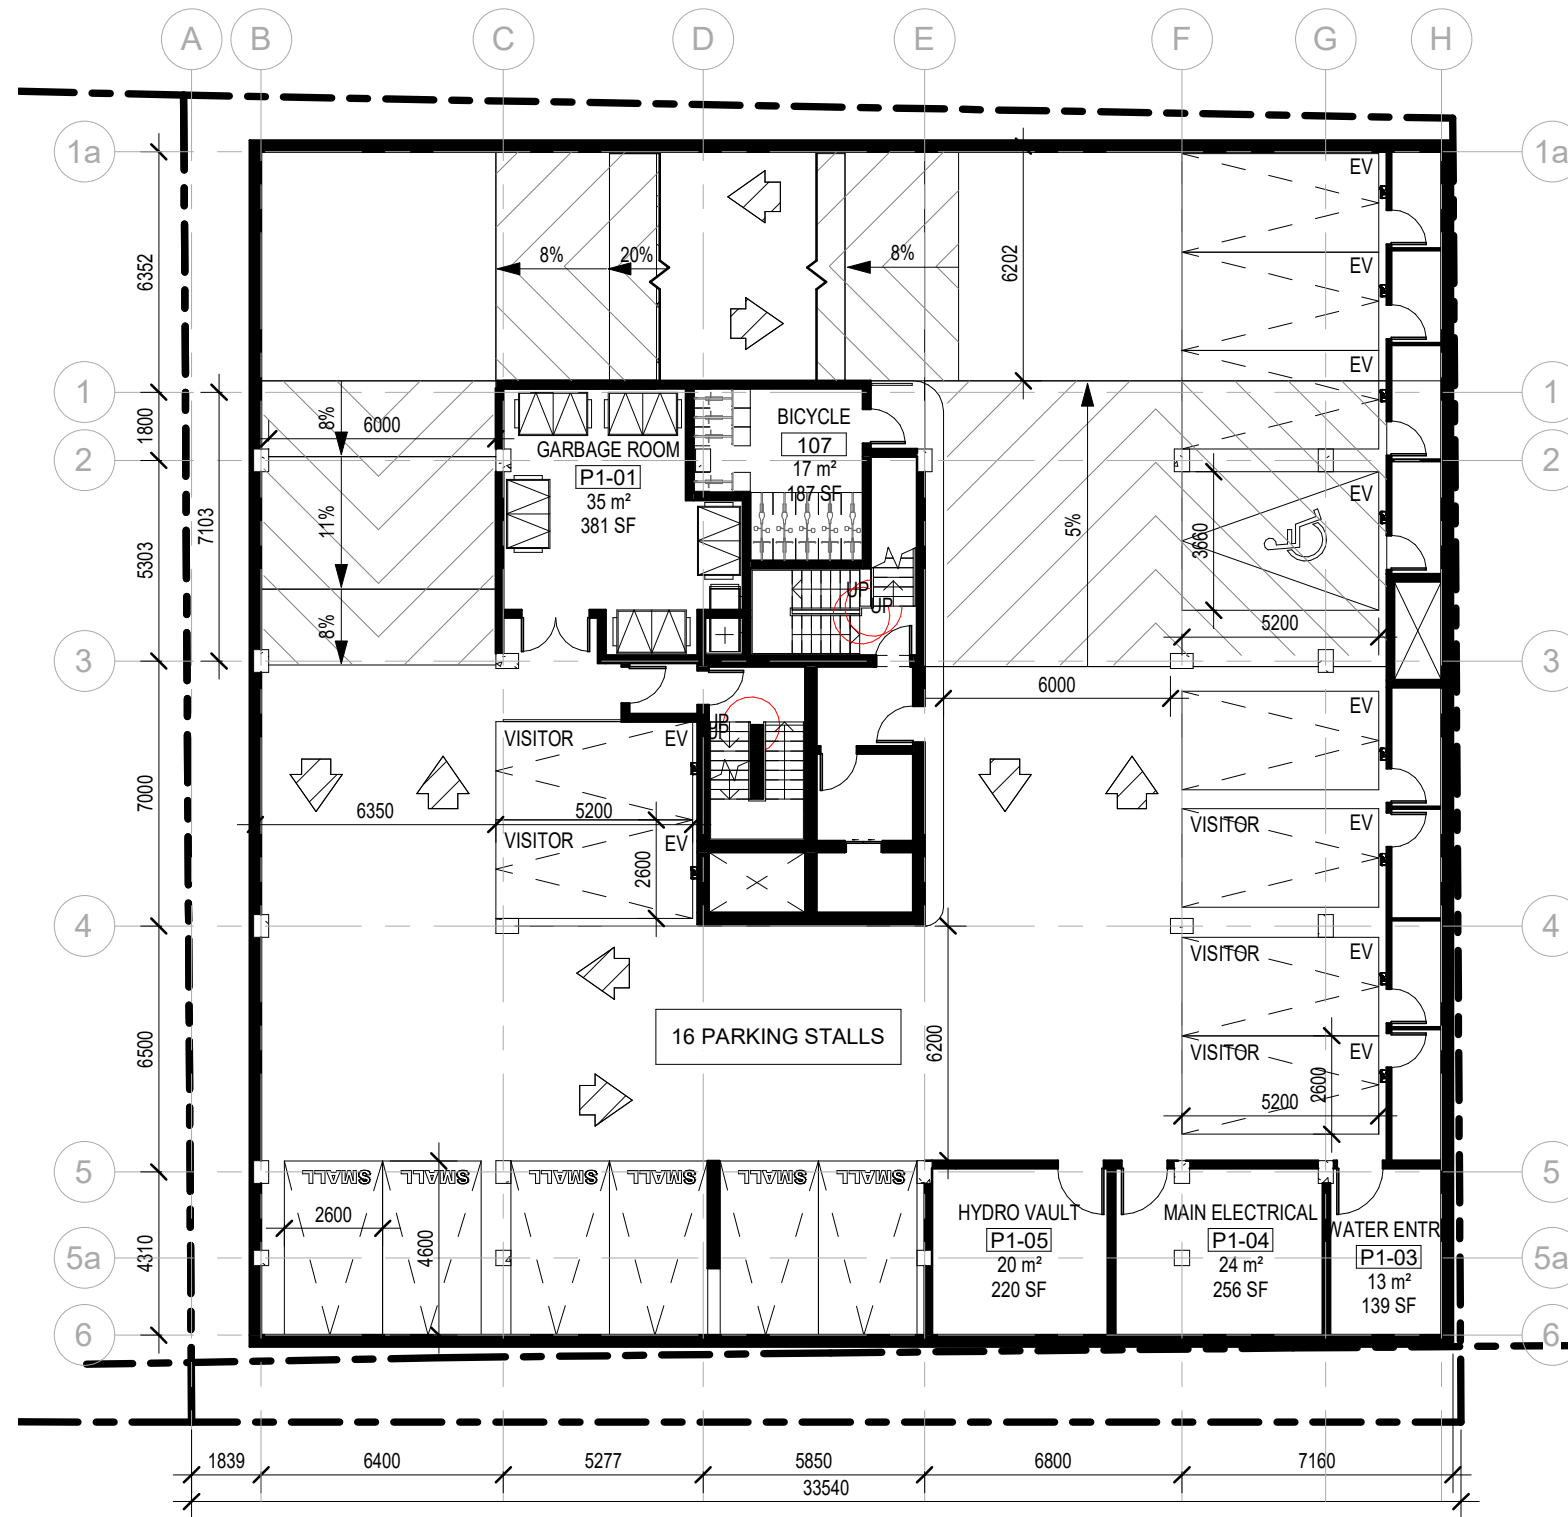

797 RICHMOND APARTMENTS

LEVEL P1 FLOOR PLAN

DSK-100B

| | | | |
|----------------|----------|--------------|------------------------------|
| DATE | 21-06-09 | REVISION No. | 7 |
| PROJECT NUMBER | 20-1881 | REVISION | ISSUED FOR SITE PLAN CONTROL |
| SCALE | 1 : 200 | | |